



proposed level 1

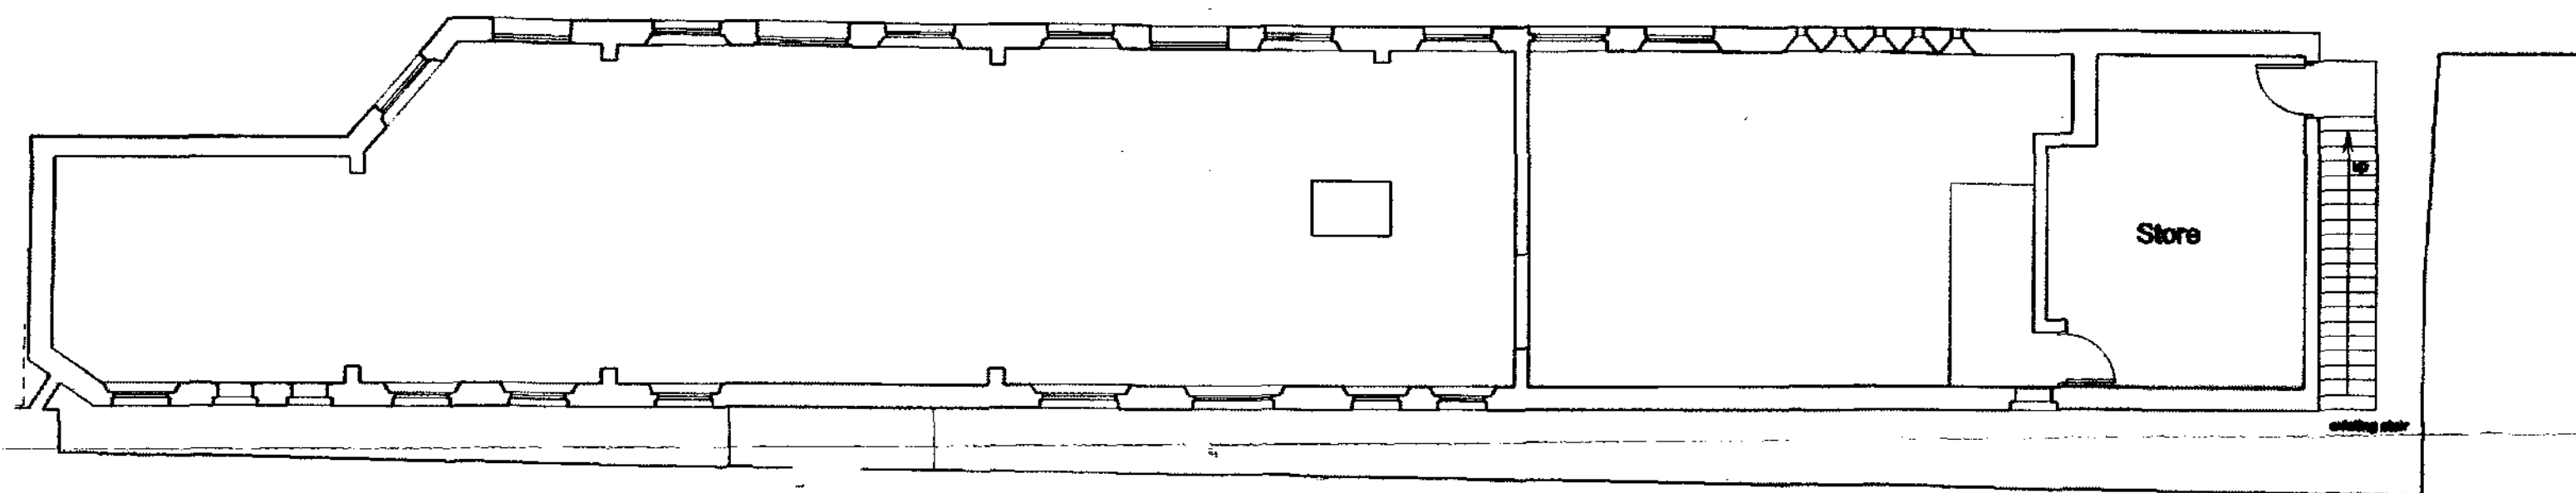

proposed ground level

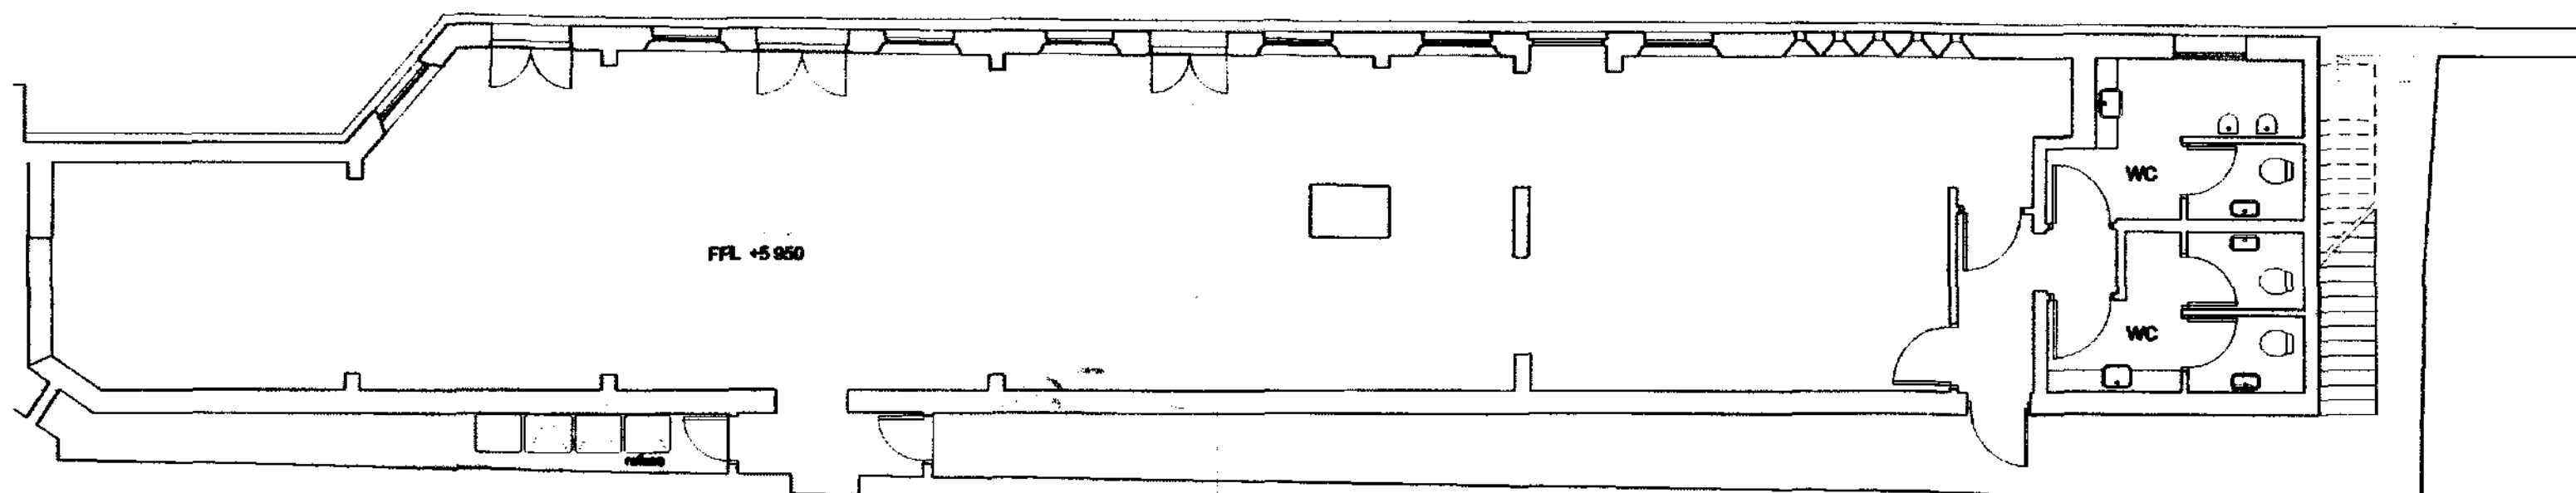

proposed basement level

BROADHURST GARDENS

FGL +7 910 entry FGL +7 700

Robin Walker
28 Devonshire Place Mews
London W1G 6DA
tel/fax: 020 7486 9242
e-mail: info@robin-walker.co.uk
JOB NO: 019

BROADHURST GARDENS
PROPOSED FLOOR PLANS
GENERAL ARRANGEMENT
PP-002
SCALE: 1:100 @A12