


Planning drawings
Existing drawings

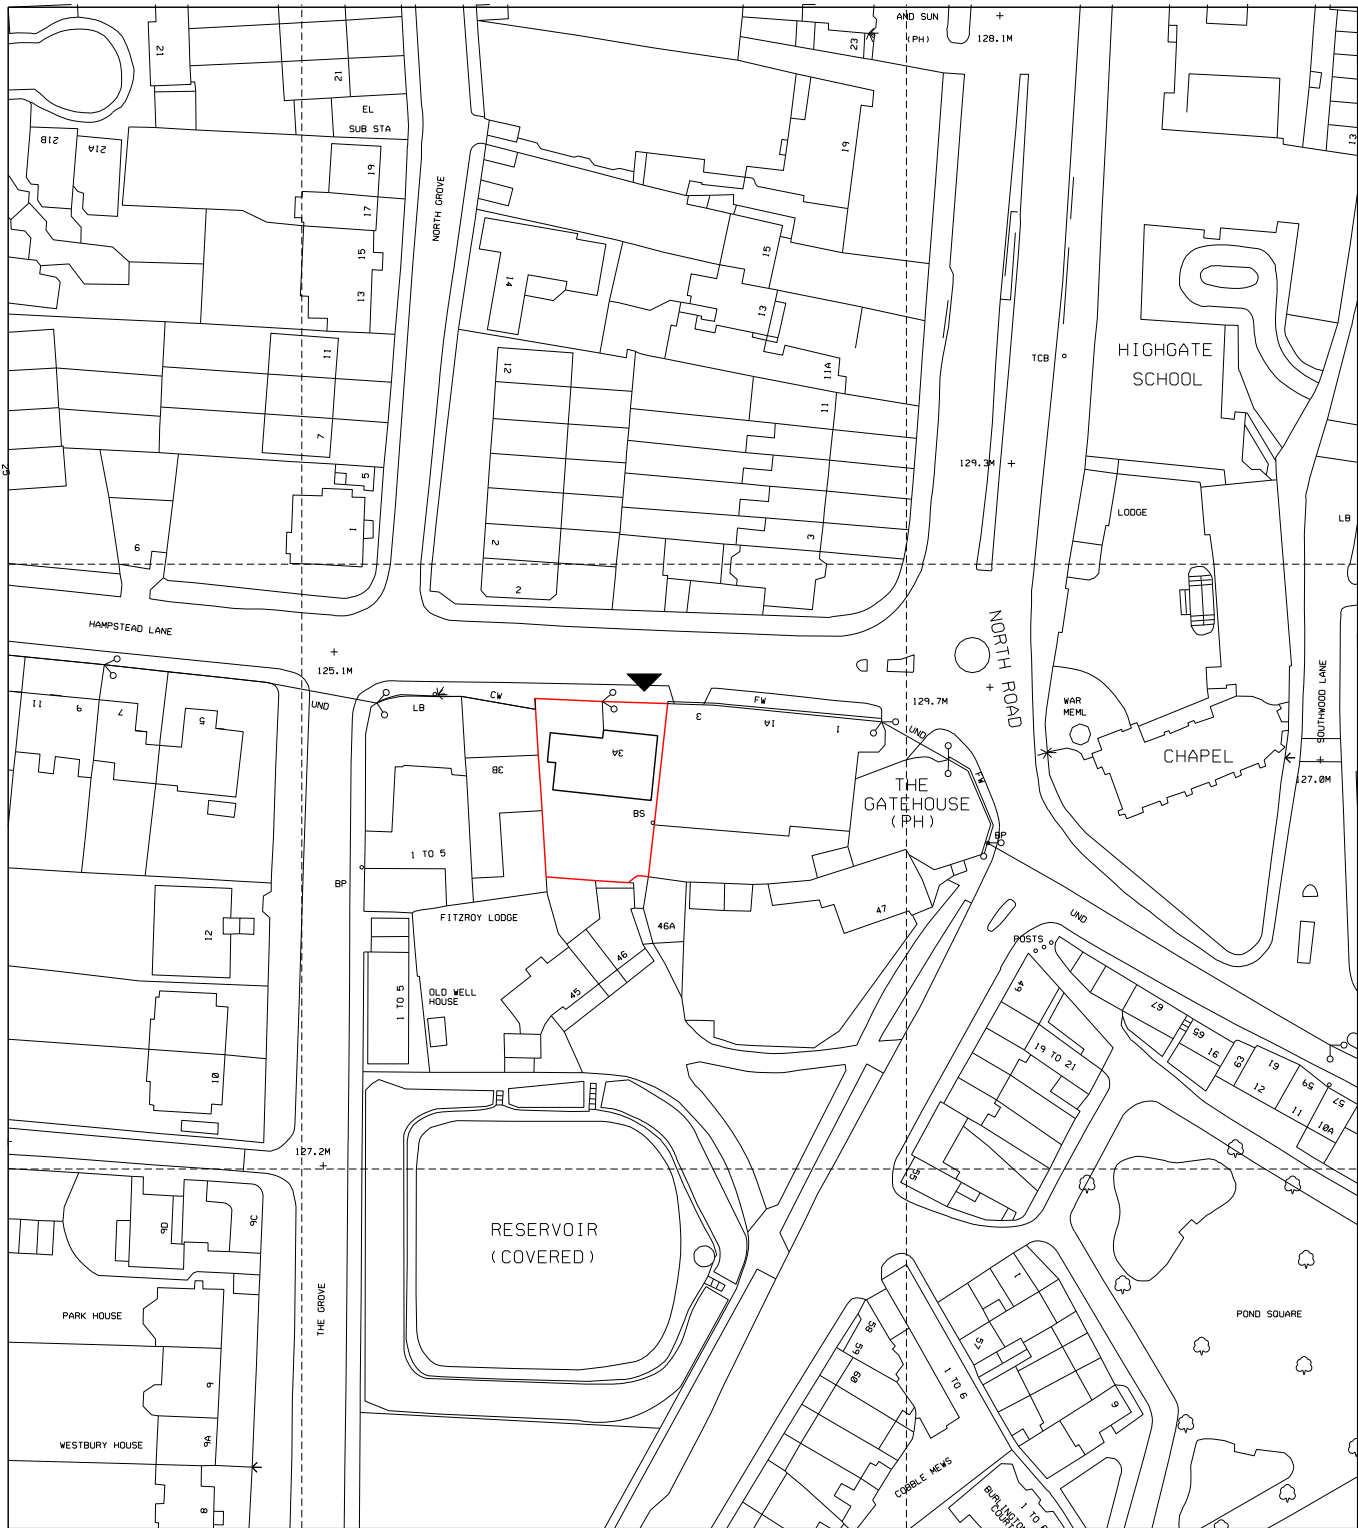

10.03.09			Planning
REVISION	DATE	AMENDMENT	

-DO NOT SCALE FROM THIS DRAWING
-ALL DIMENSIONS TO BE CHECKED ON SITE BY THE CONTRACTOR
-AND SUCH DIMENSIONS TO BE HIS RESPONSIBILITY
-REPORT ALL DRAWING ERRORS AND OMISSIONS TO THE ARCHITECT
-ALL DIMENSIONS IN MILLIMETERS UNLESS NOTED OTHERWISE
-IF IN DOUBT ASK CONTRACT ADMINISTRATOR


DMA

Duggan Morris Architects Ltd
Unit 1, Zeux House,
16-30 Provost Street
London, E1 7ND
Telephone 020 7548 1780
www.dugganmorrisarchitects.com

job title
HAMPSTEAD LANE

drawing title
LOCATION PLAN

status	PLANNING	drawing no	revision
scale	1:1250 @ A3	001	/
job no	A086		

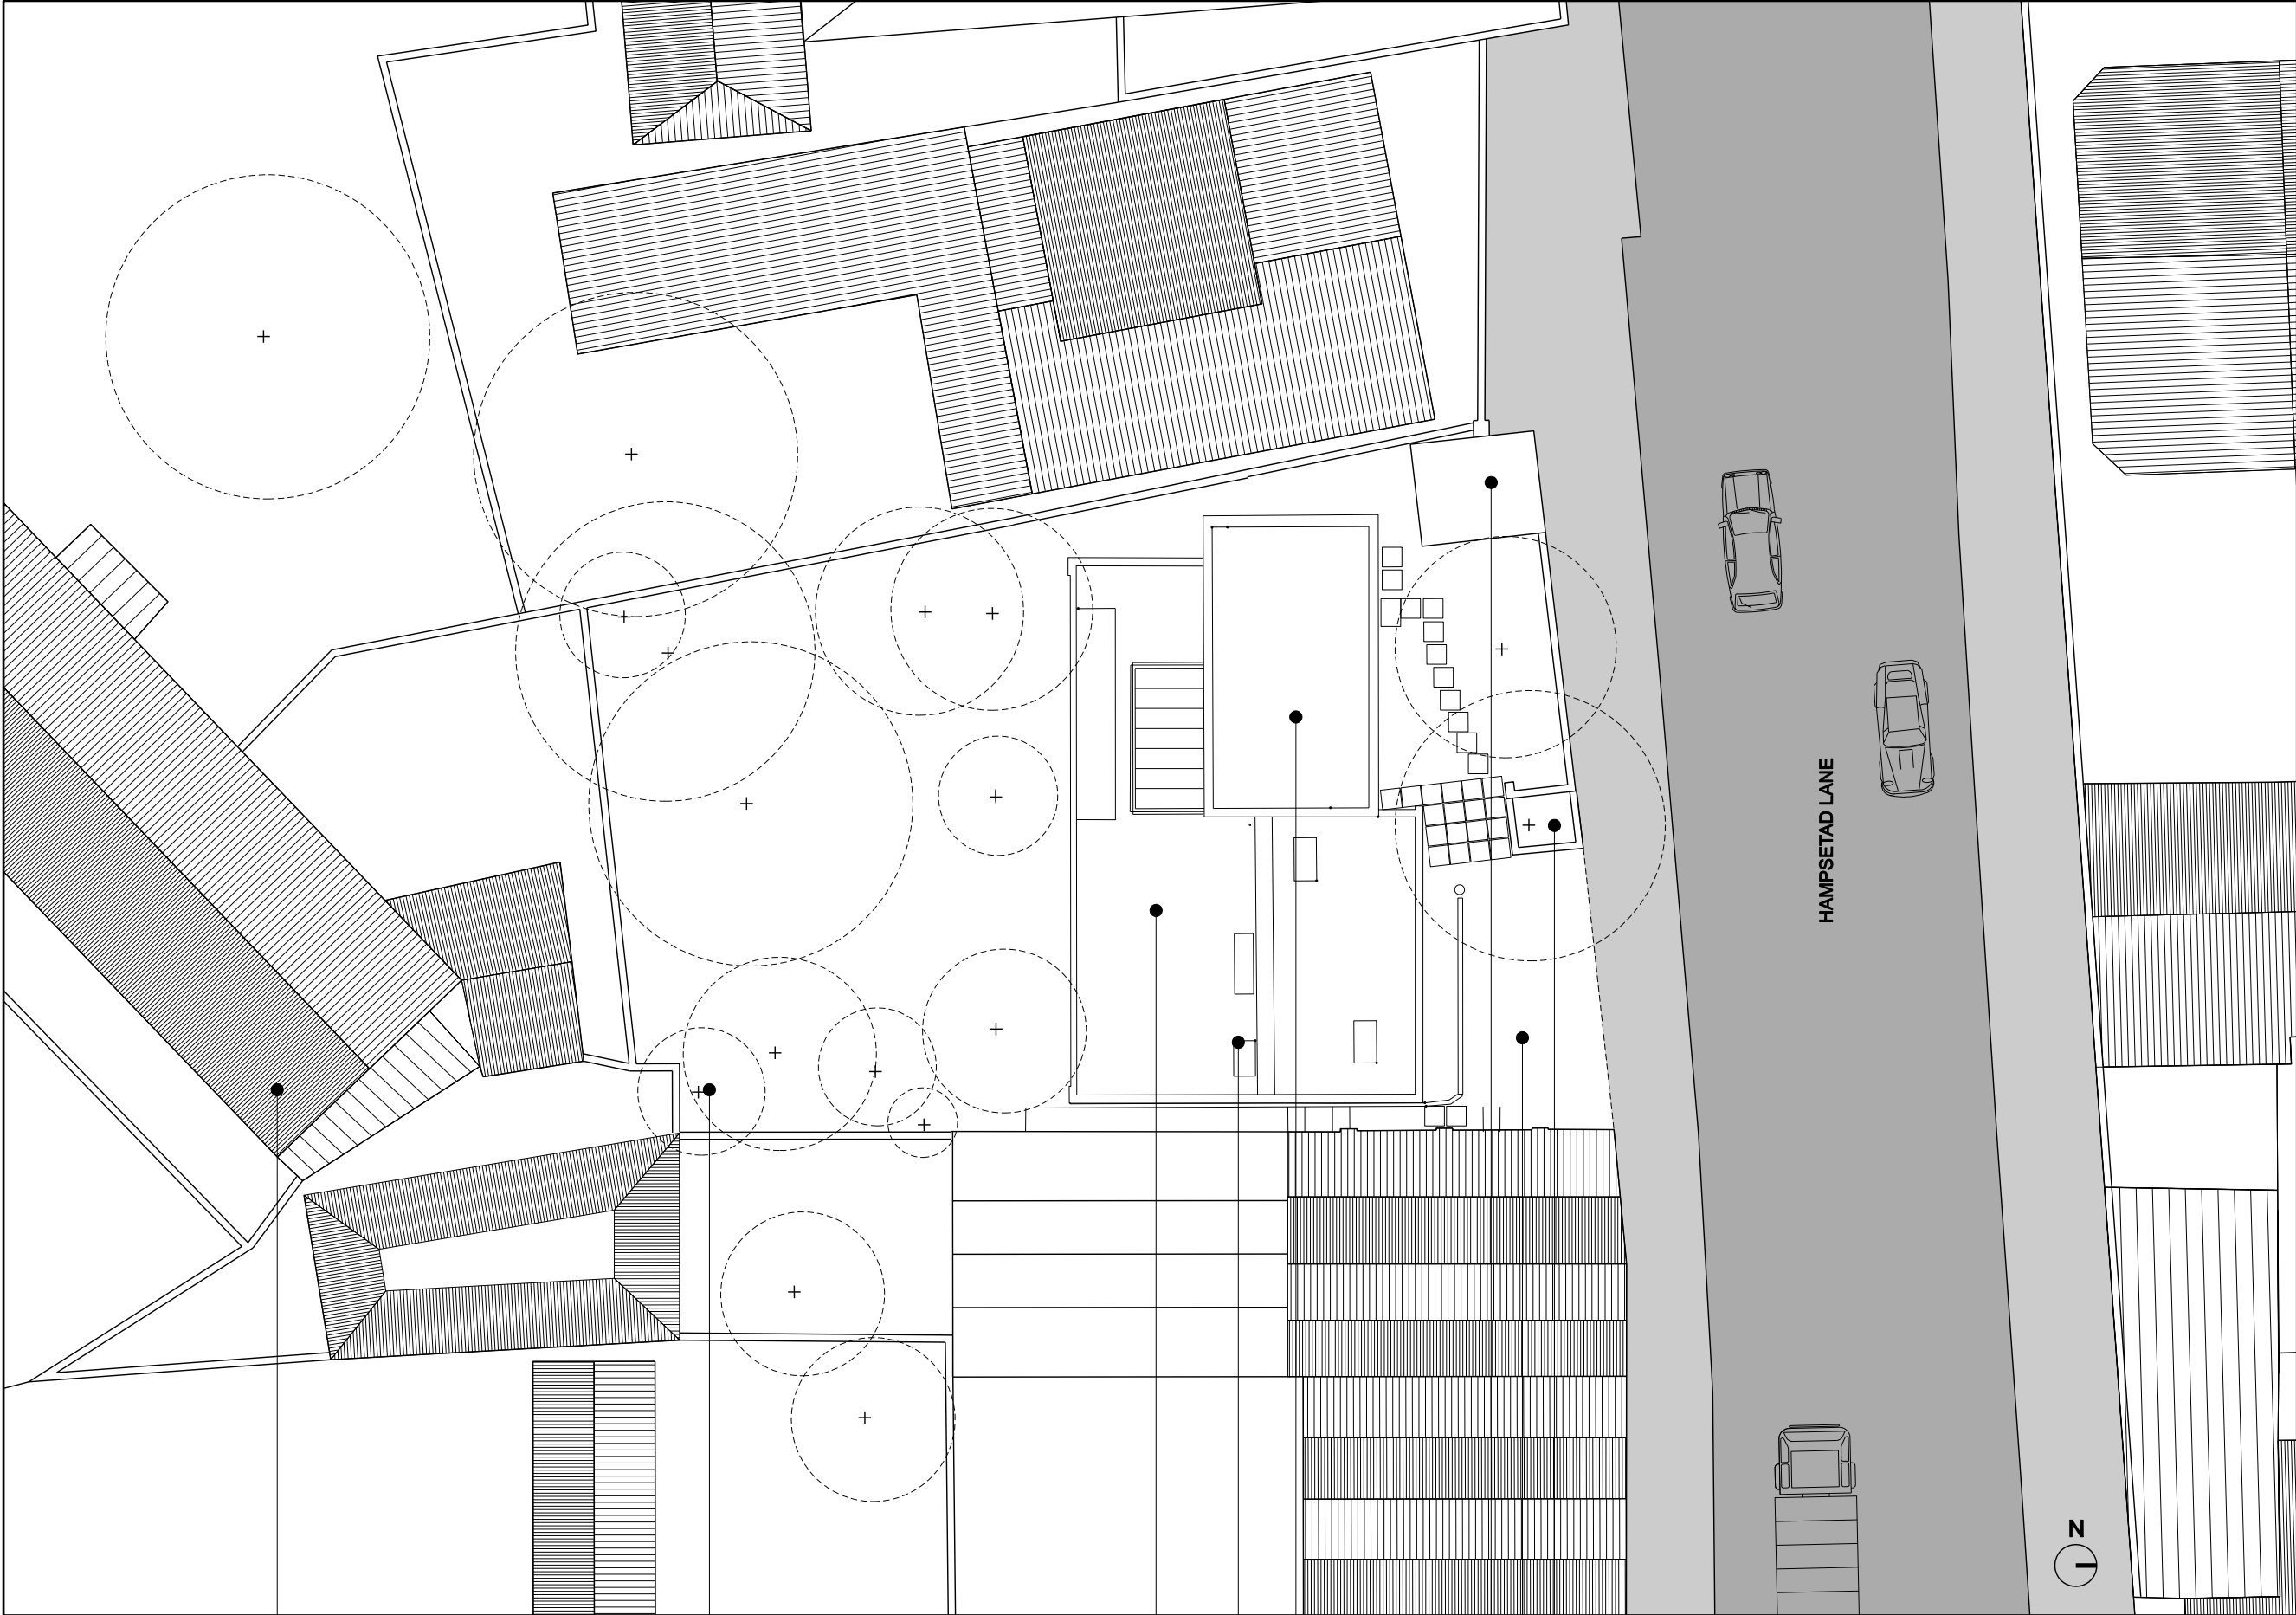

- LEDGER
- ① No's 45-46 Highgate West Hill (listed)
 - ② Existing trees
 - ③ Flat roof of single story element
 - ④ Flat roof of two story element
 - ⑤ 1st floor floor
 - ⑥ Shed
 - ⑦ Hard standing for vehicles
 - ⑧ Planter
 - ⑨ Rooflights

REVISION	DATE	AMENDMENT
	10.03.09	Planning

DO NOT SCALE FROM THIS DRAWING
ALL DIMENSIONS TO BE CHECKED ON SITE BY THE CONTRACTOR
AND SUCH DIMENSIONS TO BE HIS RESPONSIBILITY
REPORT ALL DRAWING ERRORS AND OMISSIONS TO THE ARCHITECT
ALL DIMENSIONS IN MILLIMETERS UNLESS NOTED OTHERWISE
IF IN DOUBT ASK CONTRACT ADMINISTRATOR

DMA

Duggan Morris Architects Ltd
Unit 1, Zeus House,
16-20 Provost Street
London, E1 7ND
Telephone 020 7549 1780
www.dugganmorrisarchitects.com

job title HAMPSTEAD LANE			
drawing title EXISTING LOCATION PLAN			
status	PLANNING	drawing no	revision
scale	1:200 @ A3	002	/
job no	A086		



Existing ground floor GA

- 01

wc
- 02

utility
- 03

kitchen
- 04

dining
- 05

living area
- 06

entrance door
- 07

stair
- 08

Hot water cylinder
- 09

services cupboard
- 10

bedroom
- 11


bathroom
- 12

specialist joinery items
- 13

Study
- 14

garage
- 15

rooflight above

 


REVISION	DATE	AMENDMENT
10.03.08	Planning	

-DO NOT SCALE FROM THIS DRAWING
-ALL DIMENSIONS TO BE CHECKED ON SITE BY THE CONTRACTOR
-AND SUCH DIMENSIONS TO BE HIS RESPONSIBILITY
-REPORT ALL DRAWING ERRORS AND OMISSIONS TO THE ARCHITECT
-ALL DIMENSIONS IN MILLIMETERS UNLESS NOTED OTHERWISE
-IF IN DOUBT ASK CONTRACT ADMINISTRATOR

DMA


Duggan Morris Architects Ltd
Unit 1, Zeus House,
18-20 Provost Street
London, E1 7ND
Telephone 020 7548 1780
www.dugganmorrisarchitects.com

job title HAMPSTEAD LANE			
drawing title EXISTING GROUND FLOOR GA			
status	PLANNING	drawing no	revision
scale	1:50 @ A3	003	/
job no	A086		

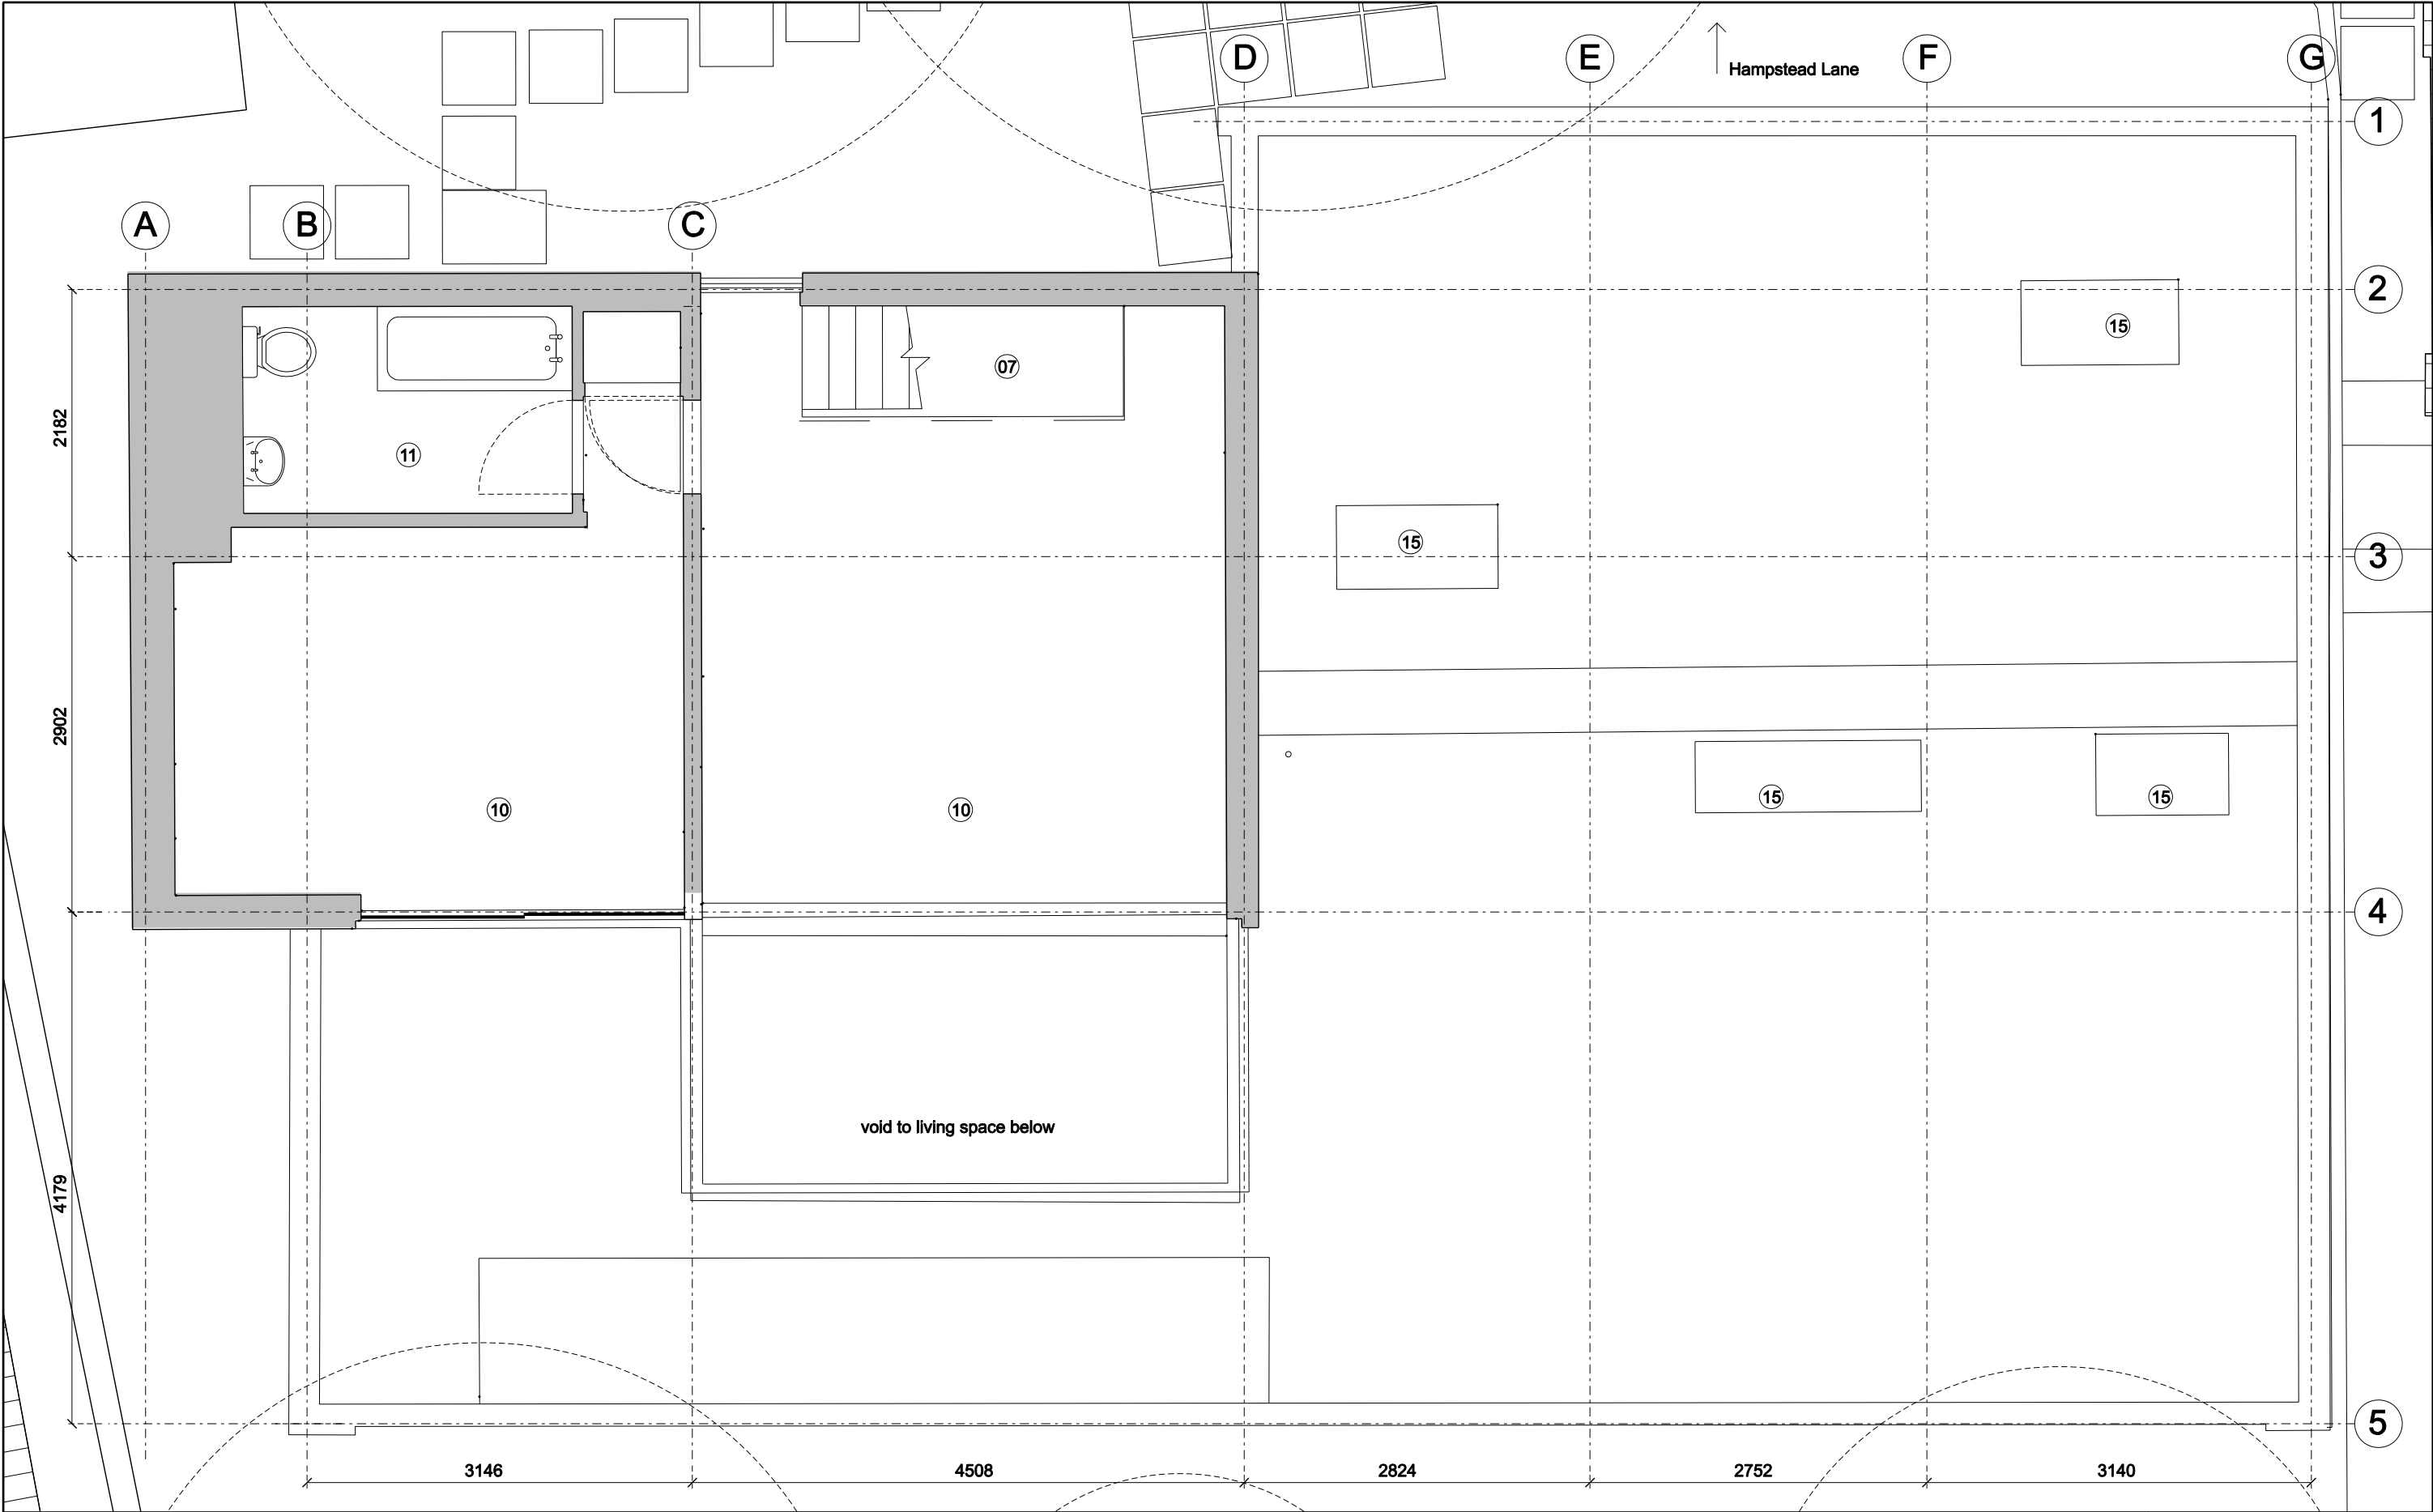

Existing first floor GA

- 07 stair
- 10 bedroom
- 11 bathroom
- 15 rooflight

 


REVISION	DATE	AMENDMENT
10.03.09	Planning	

-DO NOT SCALE FROM THIS DRAWING
-ALL DIMENSIONS TO BE CHECKED ON SITE BY THE CONTRACTOR
-AND SUCH DIMENSIONS TO BE HIS RESPONSIBILITY
-REPORT ALL DRAWING ERRORS AND OMISSIONS TO THE ARCHITECT
-ALL DIMENSIONS IN MILLIMETERS UNLESS NOTED OTHERWISE
-IF IN DOUBT ASK CONTRACT ADMINISTRATOR

DMA
Duggan Morris Architects Ltd
Unit 1, Zeus House,
16-30 Provost Street
London, E1 7TH
Telephone 020 7549 1780
www.dugganmorrisarchitects.com

job title HAMPSTEAD LANE			
drawing title EXISTING FIRST FLOOR GA			
status	PLANNING	drawing no	revision
scale	1:50 @ A3	004	/
job no	A086		

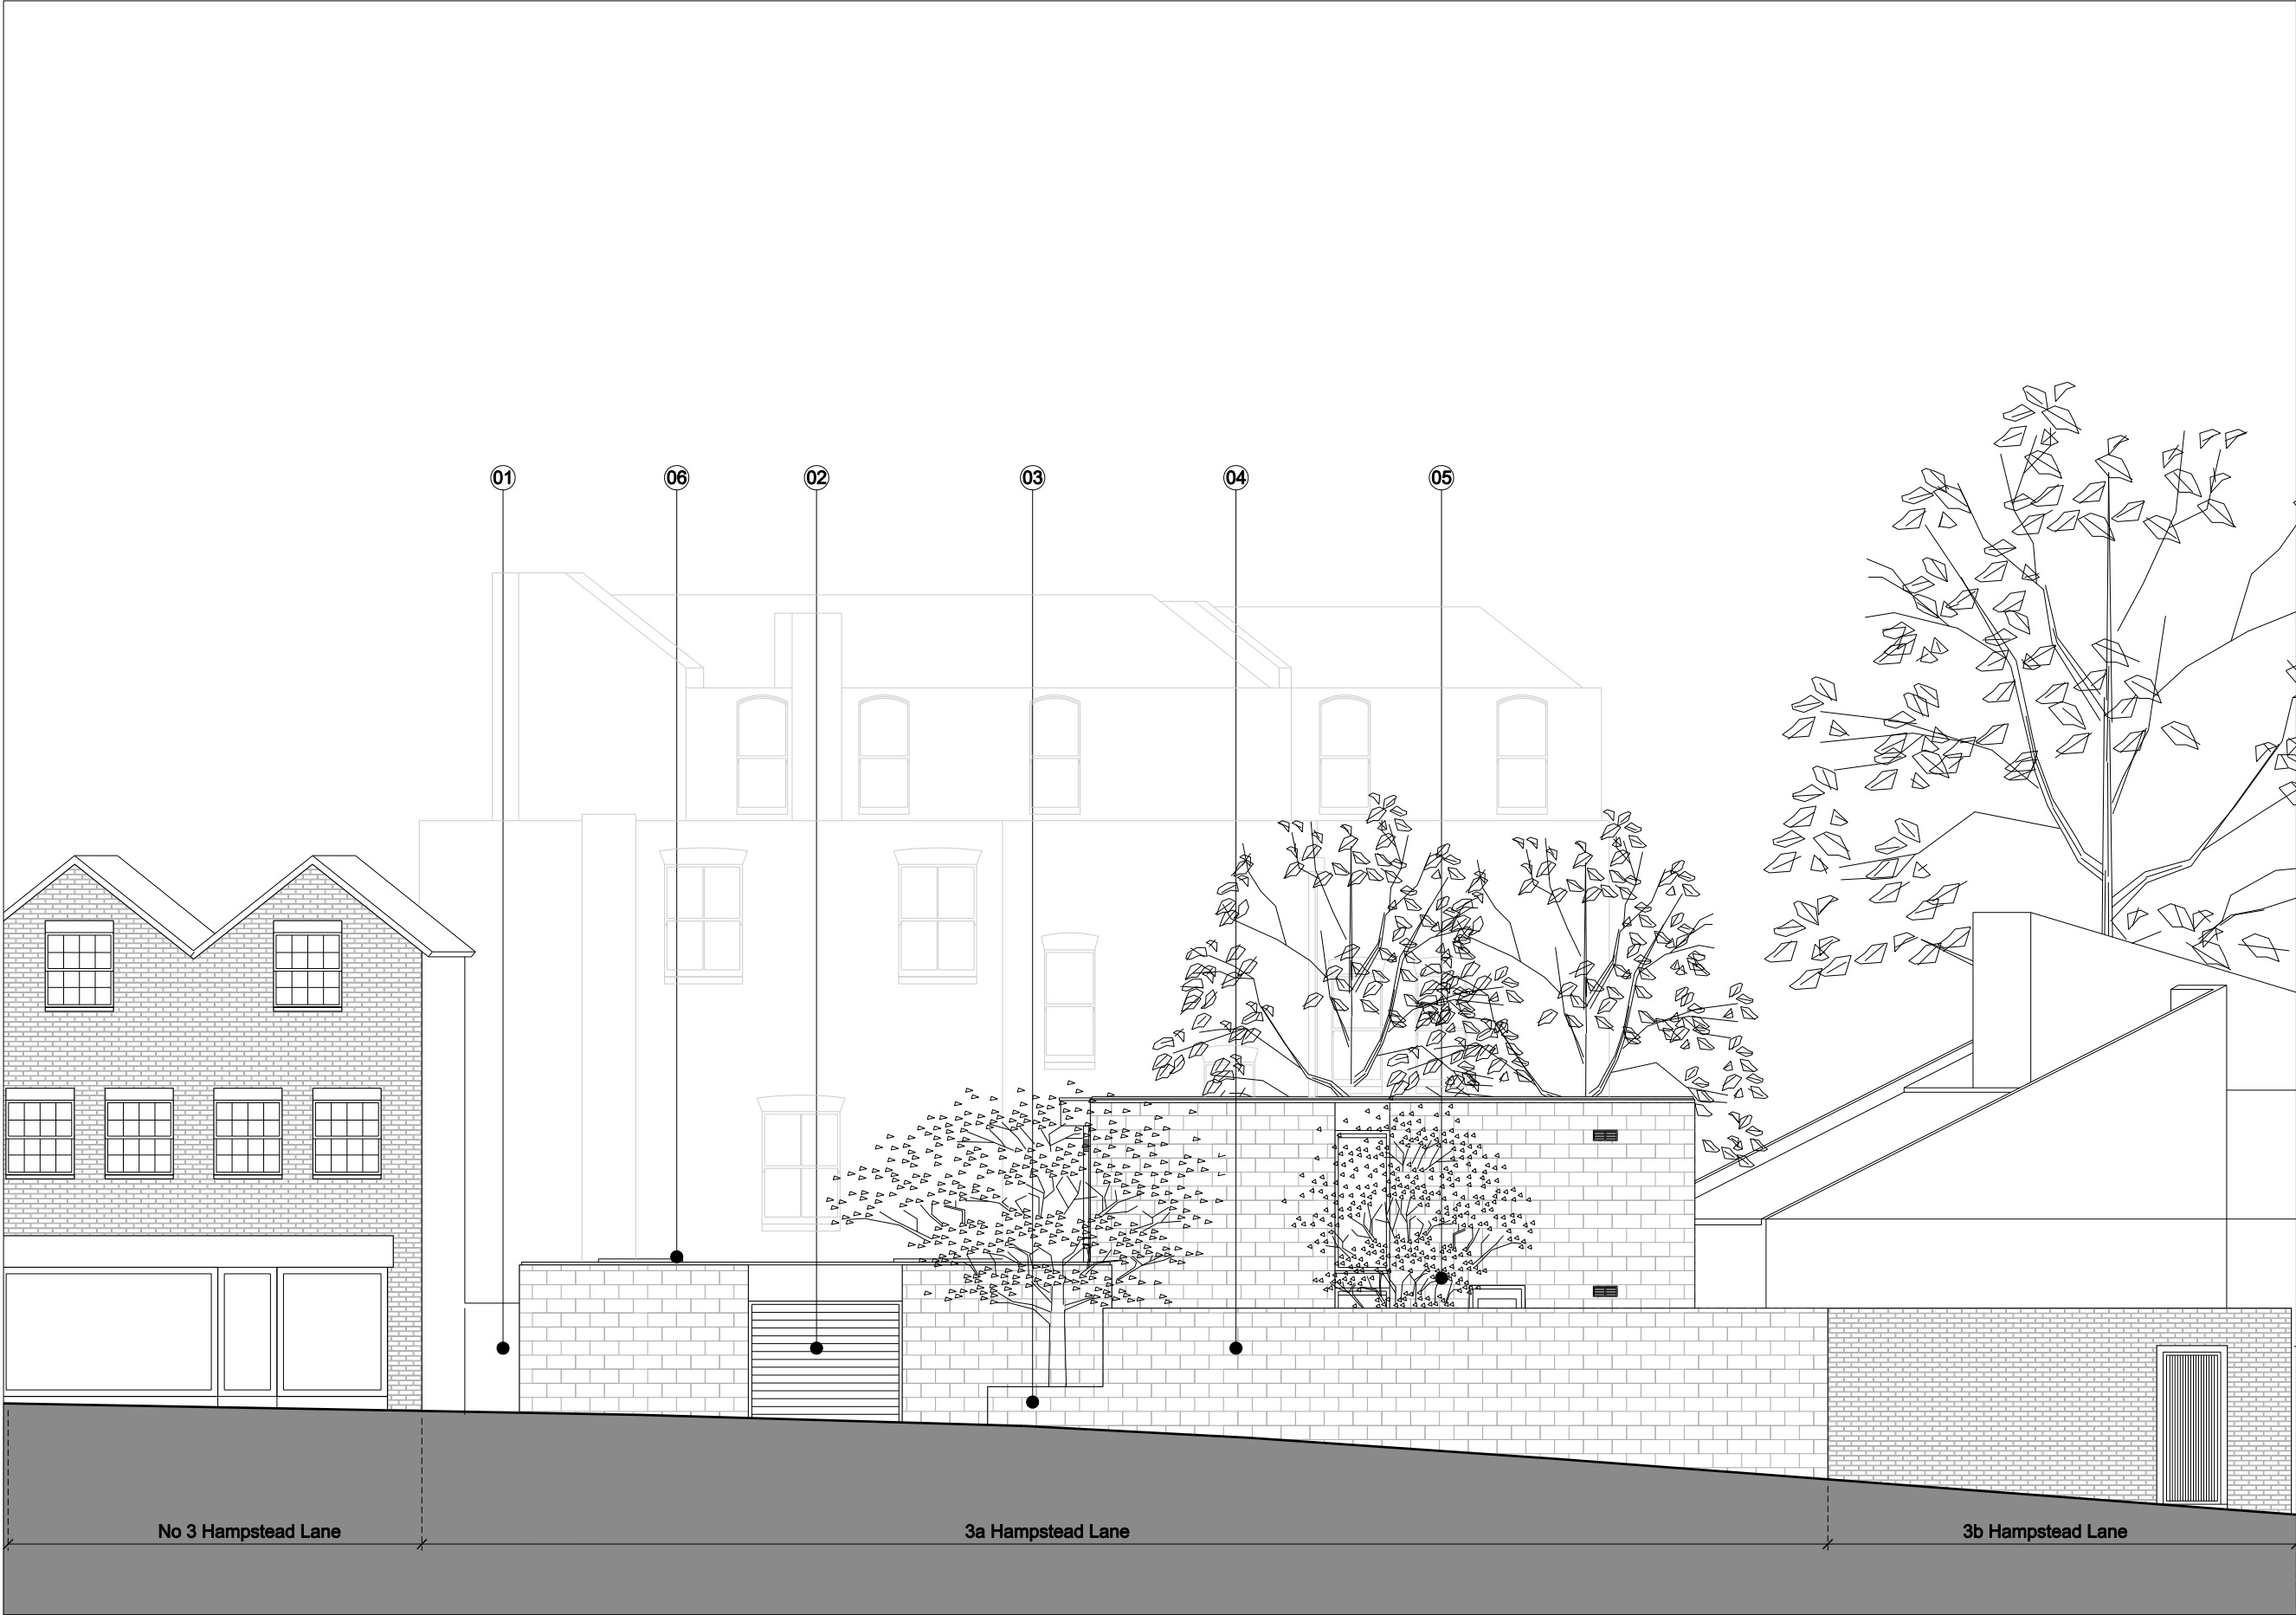

LEDGER

- ① East passageway
- ② Garrage door
- ③ Planter
- ④ Wall to front courtyard
- ⑤ House behind
- ⑥ Existing rooflights

1. Existing elevation from Hampstead Lane

/		10.03.09		Planning	
REVISION		DATE		AMENDMENT	
-DO NOT SCALE FROM THIS DRAWING -ALL DIMENSIONS TO BE CHECKED ON SITE BY THE CONTRACTOR -AND SUCH DIMENSIONS TO BE HIS RESPONSIBILITY -REPORT ALL DRAWING ERRORS AND OMISSIONS TO THE ARCHITECT -ALL DIMENSIONS IN MILLIMETERS UNLESS NOTED OTHERWISE -IF IN DOUBT ASK CONTRACT ADMINISTRATOR					
DMA Duggan Morris Architects Ltd Unit 1, Zeux House, 16-30 Provost Street London, E1 7ND Telephone 020 7548 1780 www.dugganmorrisarchitects.com					
job title HAMPSTEAD LANE					
drawing title EXISTING ELEVATION 1					
status		PLANNING		drawing no	
scale		1:100 @ A3		revision	
job no		A086		006 /	




LEDGER


- ① East passageway
- ② Garage door
- ③ Planter
- ④ Entrance gate
- ⑤ Entrance door
- ⑥ Existing rooflights

1. Existing elevation from front courtyard

REVISION	DATE	AMENDMENT
	10.03.09	Planning
-DO NOT SCALE FROM THIS DRAWING -ALL DIMENSIONS TO BE CHECKED ON SITE BY THE CONTRACTOR -AND SUCH DIMENSIONS TO BE HIS RESPONSIBILITY -REPORT ALL DRAWING ERRORS AND OMISSIONS TO THE ARCHITECT -ALL DIMENSIONS IN MILLIMETERS UNLESS NOTED OTHERWISE -IF IN DOUBT ASK CONTRACT ADMINISTRATOR		
DMA Duggan Morris Architects Ltd Unit 1, Zeuss House, 16-20 Provost Street London, E1 7HG Telephone 020 7548 1780 www.dugganmorrisarchitects.com		
job title HAMPSTEAD LANE		
drawing title EXISTING COURTYARD ELEVATION		
status	PLANNING	drawing no
scale	1:100 @ A3	007
job no	A086	/

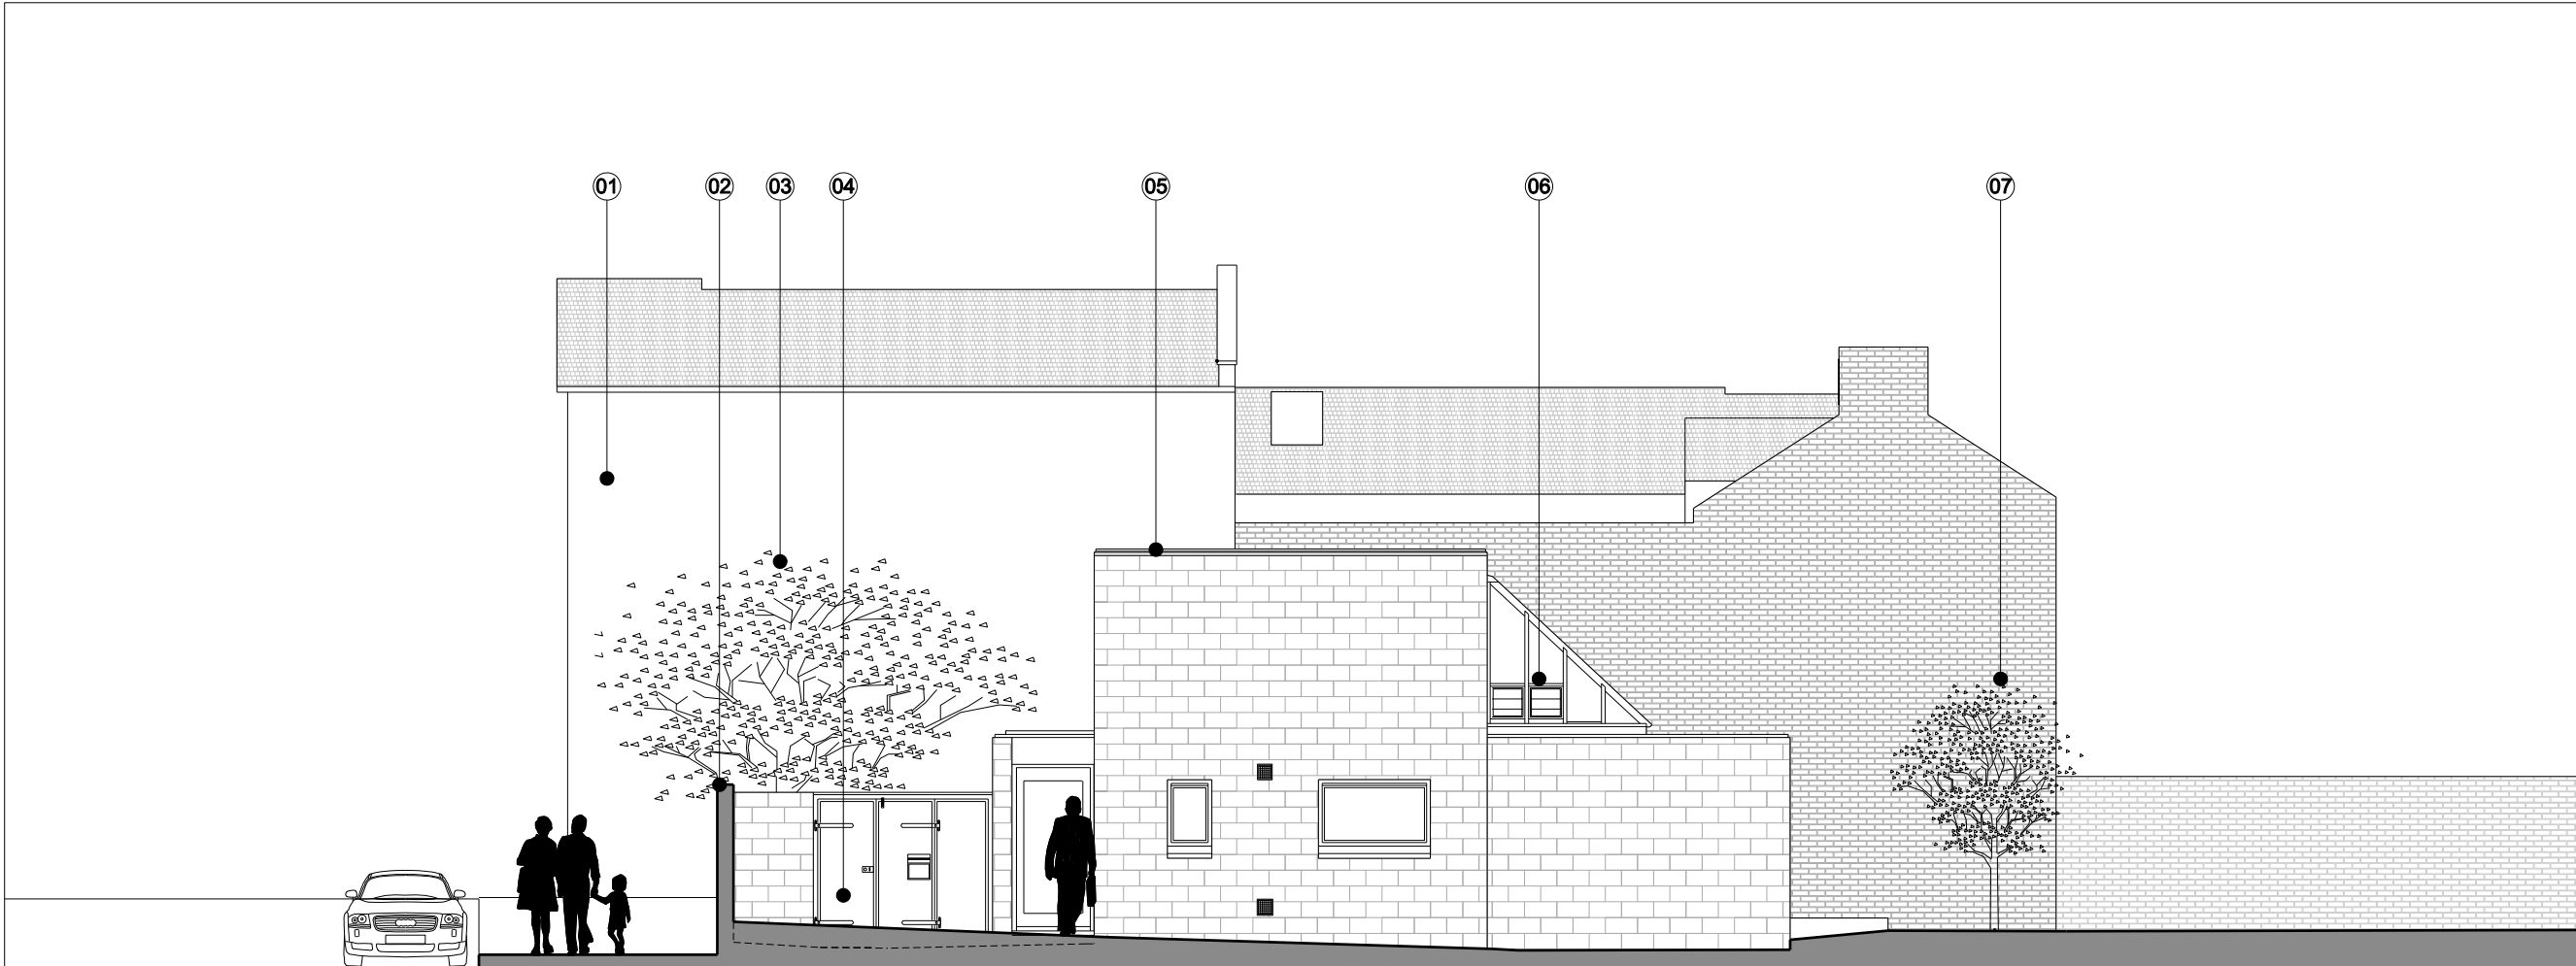

1. Existing elevation through west courtyard

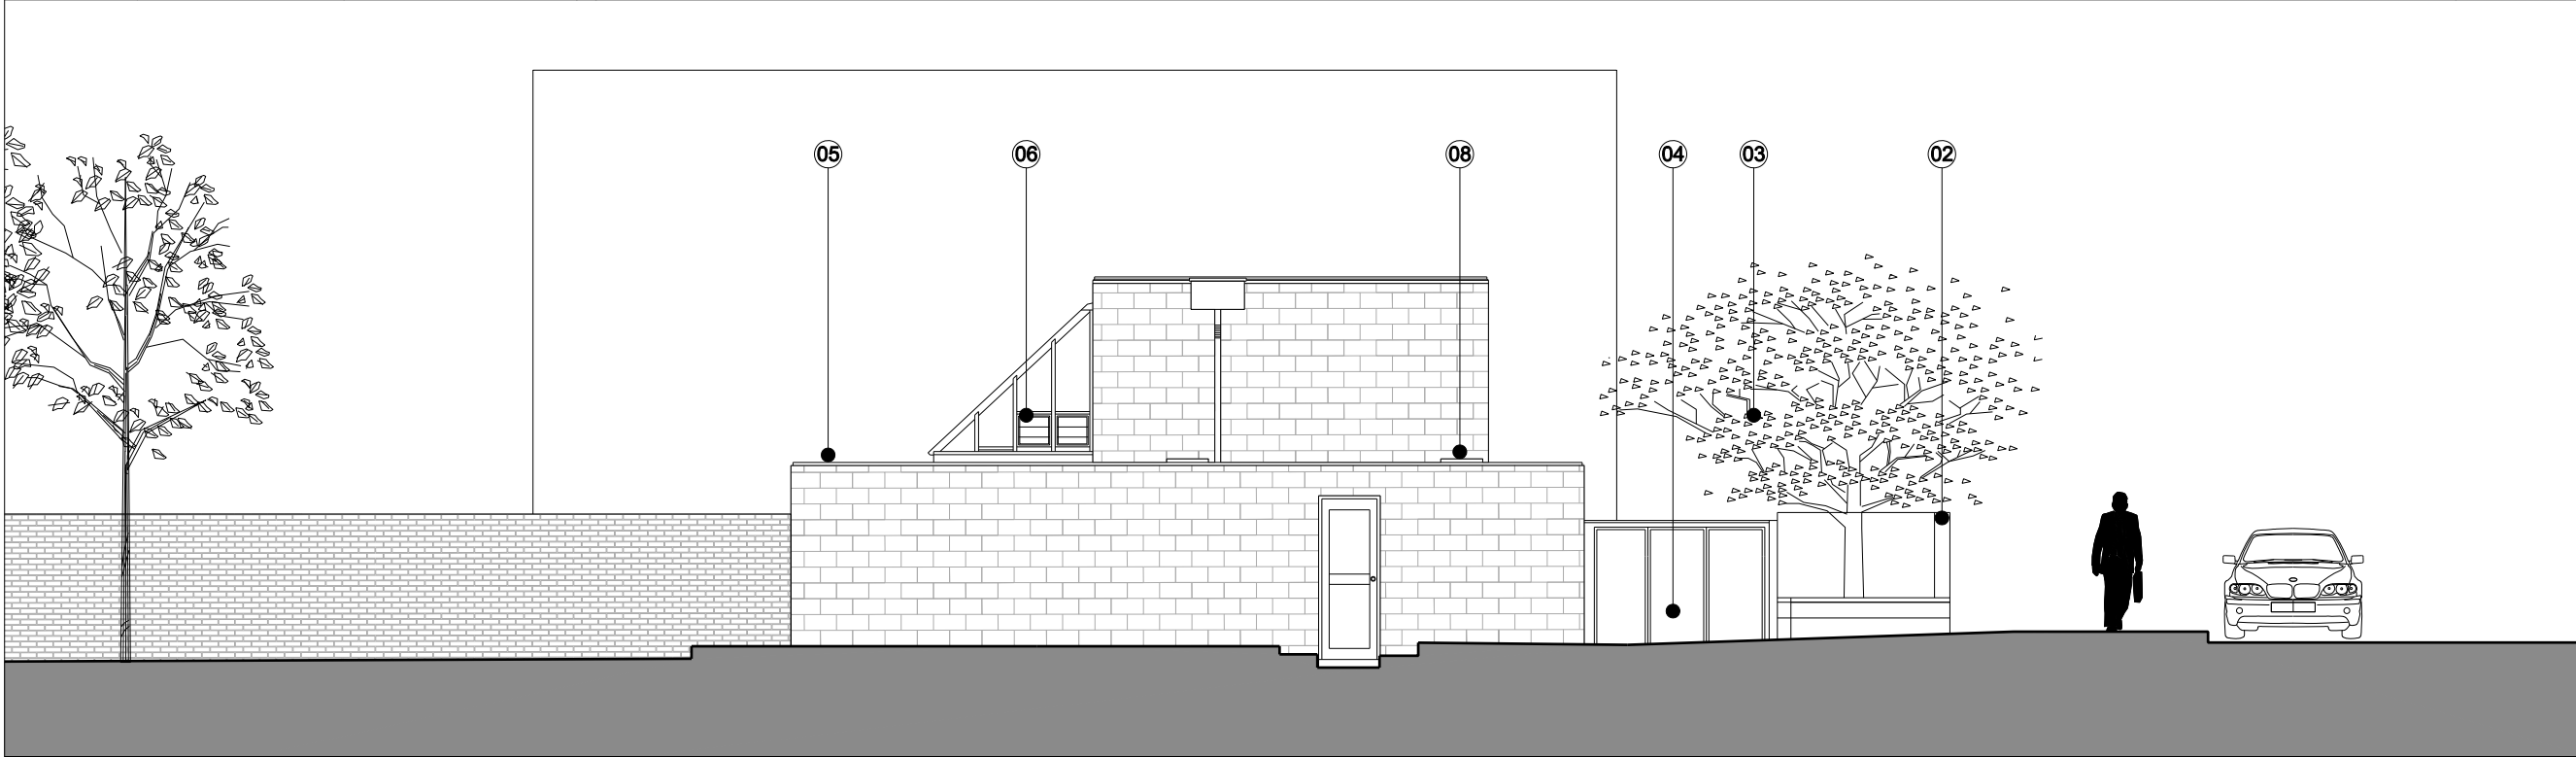

2. Existing elevation through east passageway

LEDGER

- ① 3 Hampstead Lane
- ② existing wall
- ③ existing tree
- ④ gate
- ⑤ aluminum roof trim
- ⑥ glazed prism rooflight
- ⑦ existing trees
- ⑧ rooflights

10.03.09 Planning

DO NOT SCALE FROM THIS DRAWING
ALL DIMENSIONS TO BE CHECKED ON SITE BY THE CONTRACTOR
AND SUCH DIMENSIONS TO BE HIS RESPONSIBILITY
REPORT ALL DRAWING ERRORS AND OMISSIONS TO THE ARCHITECT
ALL DIMENSIONS IN MILLIMETERS UNLESS NOTED OTHERWISE
IF IN DOUBT ASK CONTRACT ADMINISTRATOR

DMA

Duggan Morris Architects Ltd
Unit 1, Zeva House,
16-30 Provost Street
London, E1 7HG
Telephone 020 7548 1780
www.dugganmorrisarchitects.com


job title

HAMPSTEAD LANE

drawing title

EXISTING ELEVATIONS 1&2


status	PLANNING	drawing no	revision
scale	1:100 @ A3	008	/
job no	A086		

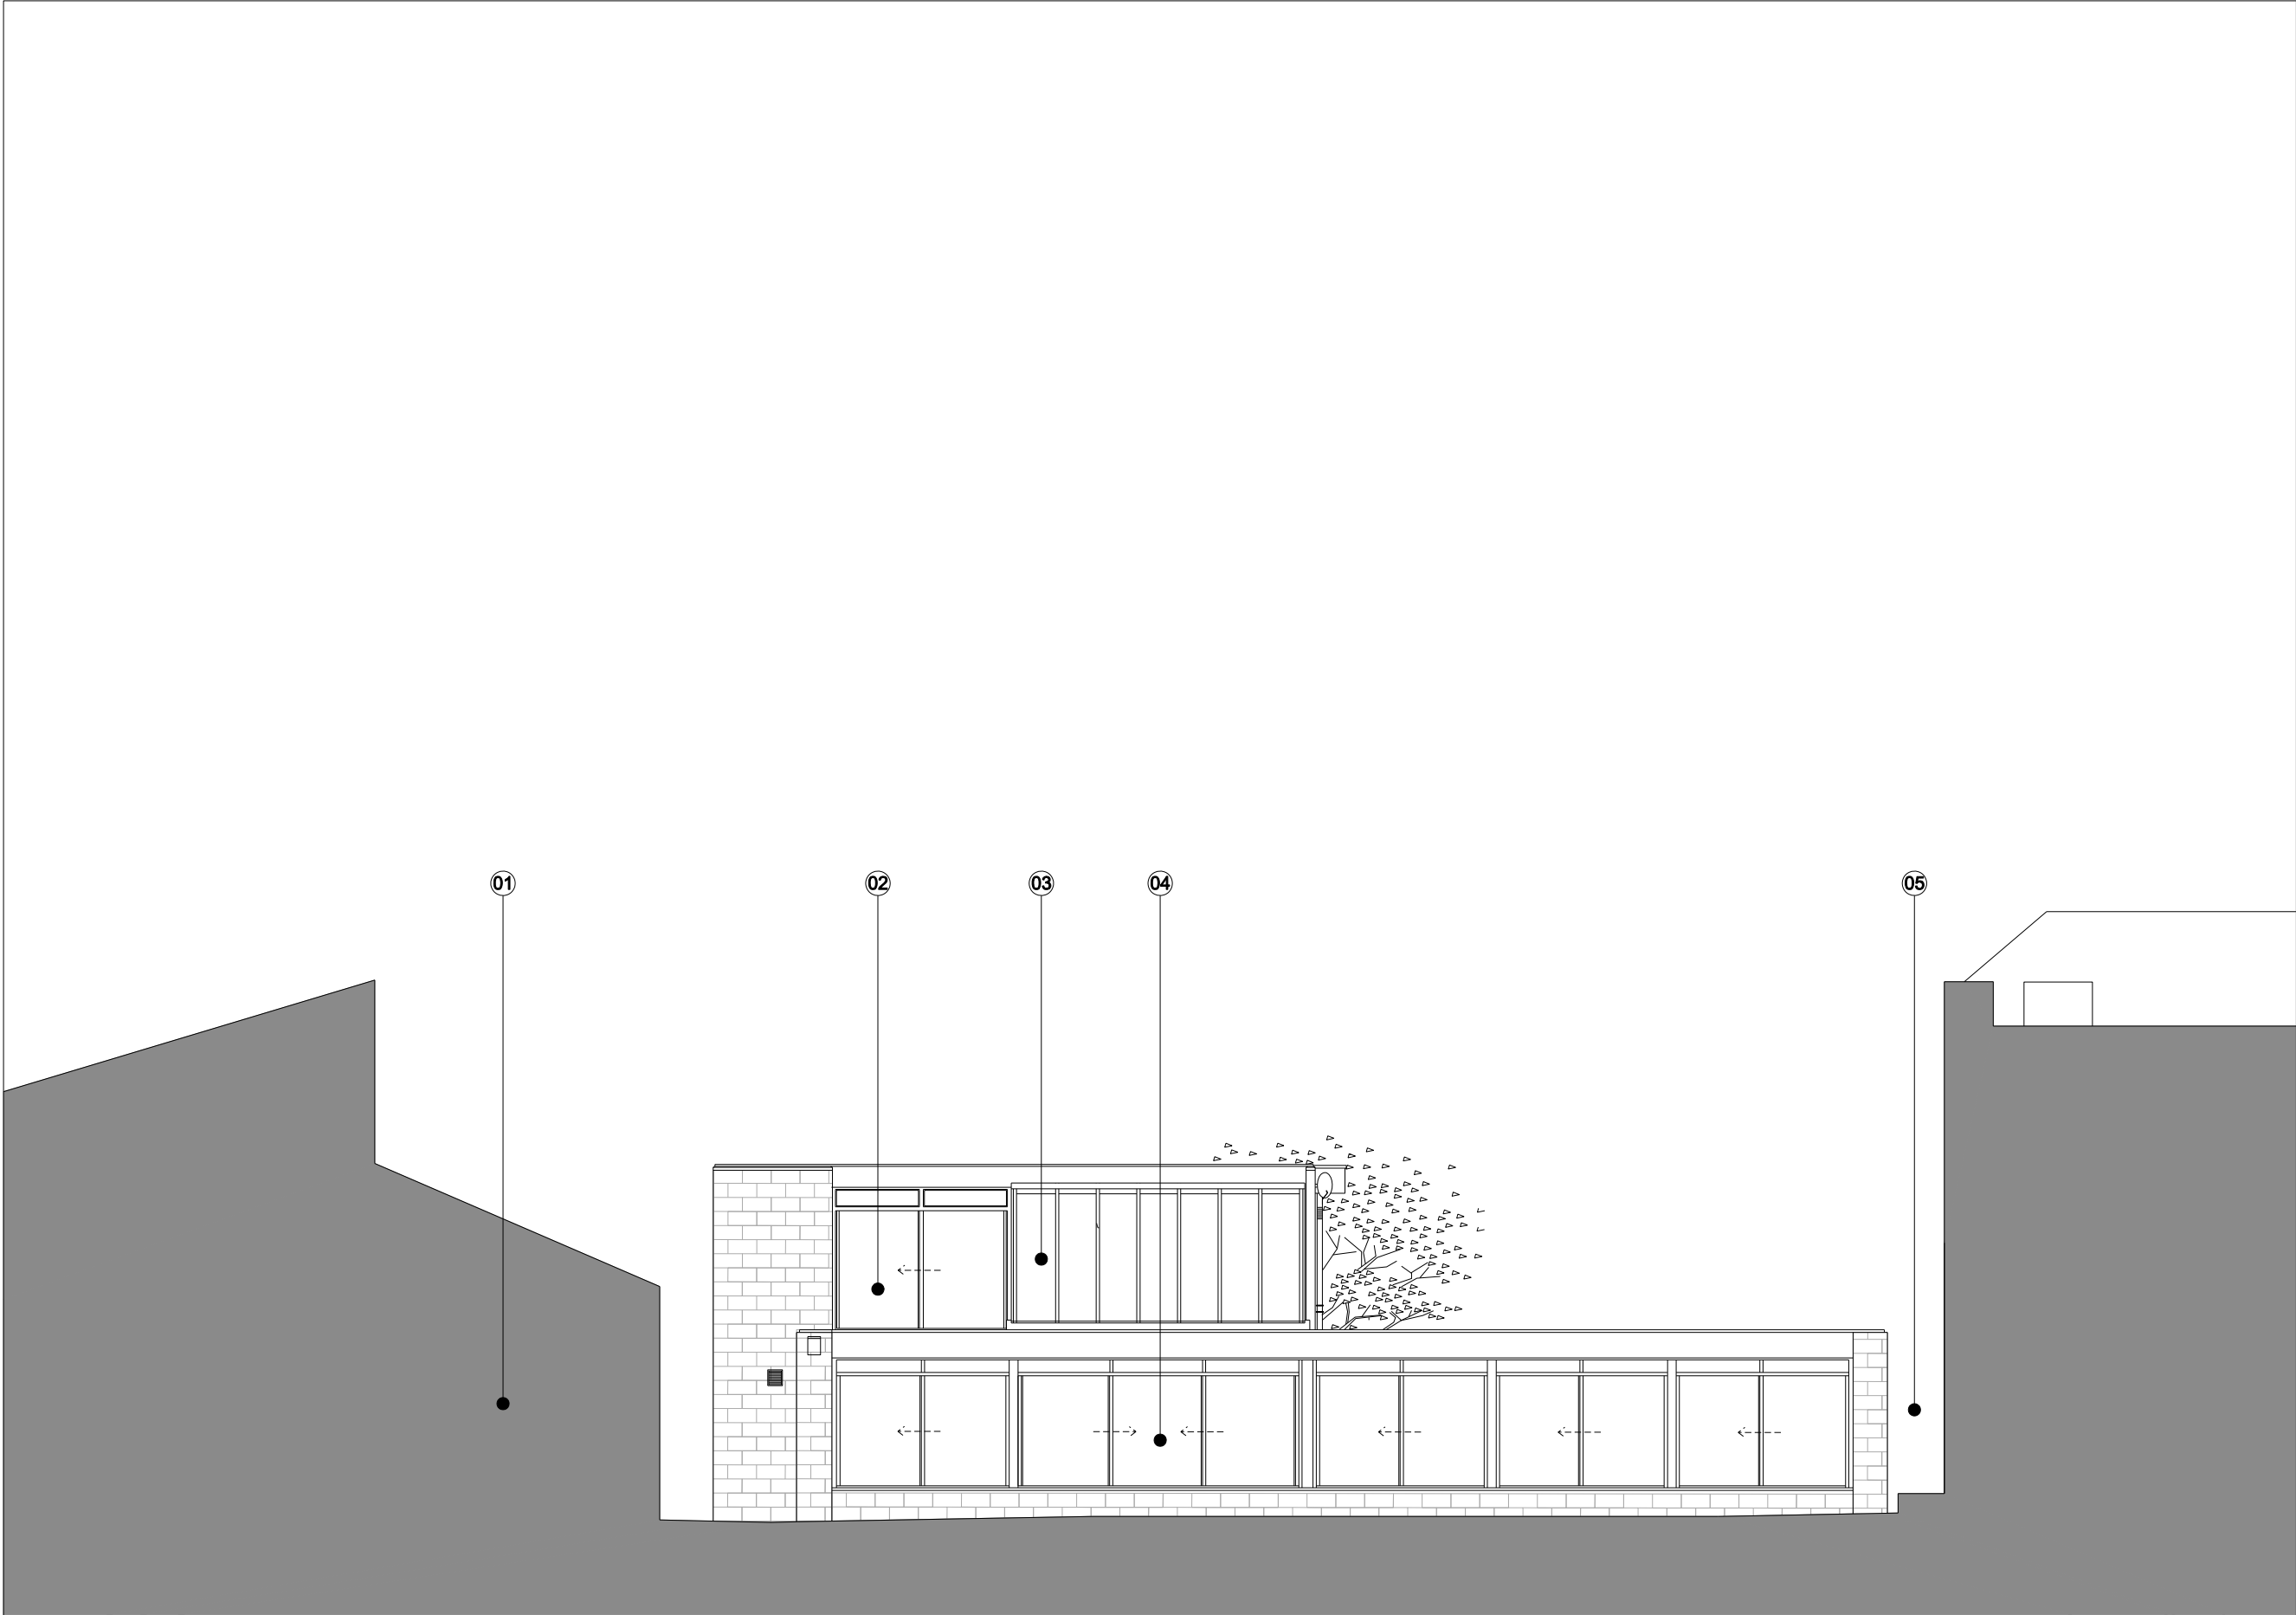

1. Existing south elevation to garden


- LEDGER
- ① 3b Hampstead Lane
 - ② Sliding glazing to 1st floor
 - ③ Prism shaped rooflight
 - ④ Sliding glazing to ground floor
 - ⑤ East passageway

/		10.03.09	Planning
REVISION	DATE	AMENDMENT	
-DO NOT SCALE FROM THIS DRAWING -ALL DIMENSIONS TO BE CHECKED ON SITE BY THE CONTRACTOR -AND SUCH DIMENSIONS TO BE HIS RESPONSIBILITY -REPORT ALL DRAWING ERRORS AND OMISSIONS TO THE ARCHITECT -ALL DIMENSIONS IN MILLIMETERS UNLESS NOTED OTHERWISE -IF IN DOUBT ASK CONTRACT ADMINISTRATOR			
DMA		Duggan Morris Architects Ltd Unit 1, Zeus House, 16-20 Provost Street London, E1 7ND Telephone 020 7548 1780 www.dugganmorrisarchitects.com	
job title HAMPSTEAD LANE			
drawing title ELEVATION 4			
status	PLANNING	drawing no	revision
scale	1:100 @ A3	009	/
job no	A086		

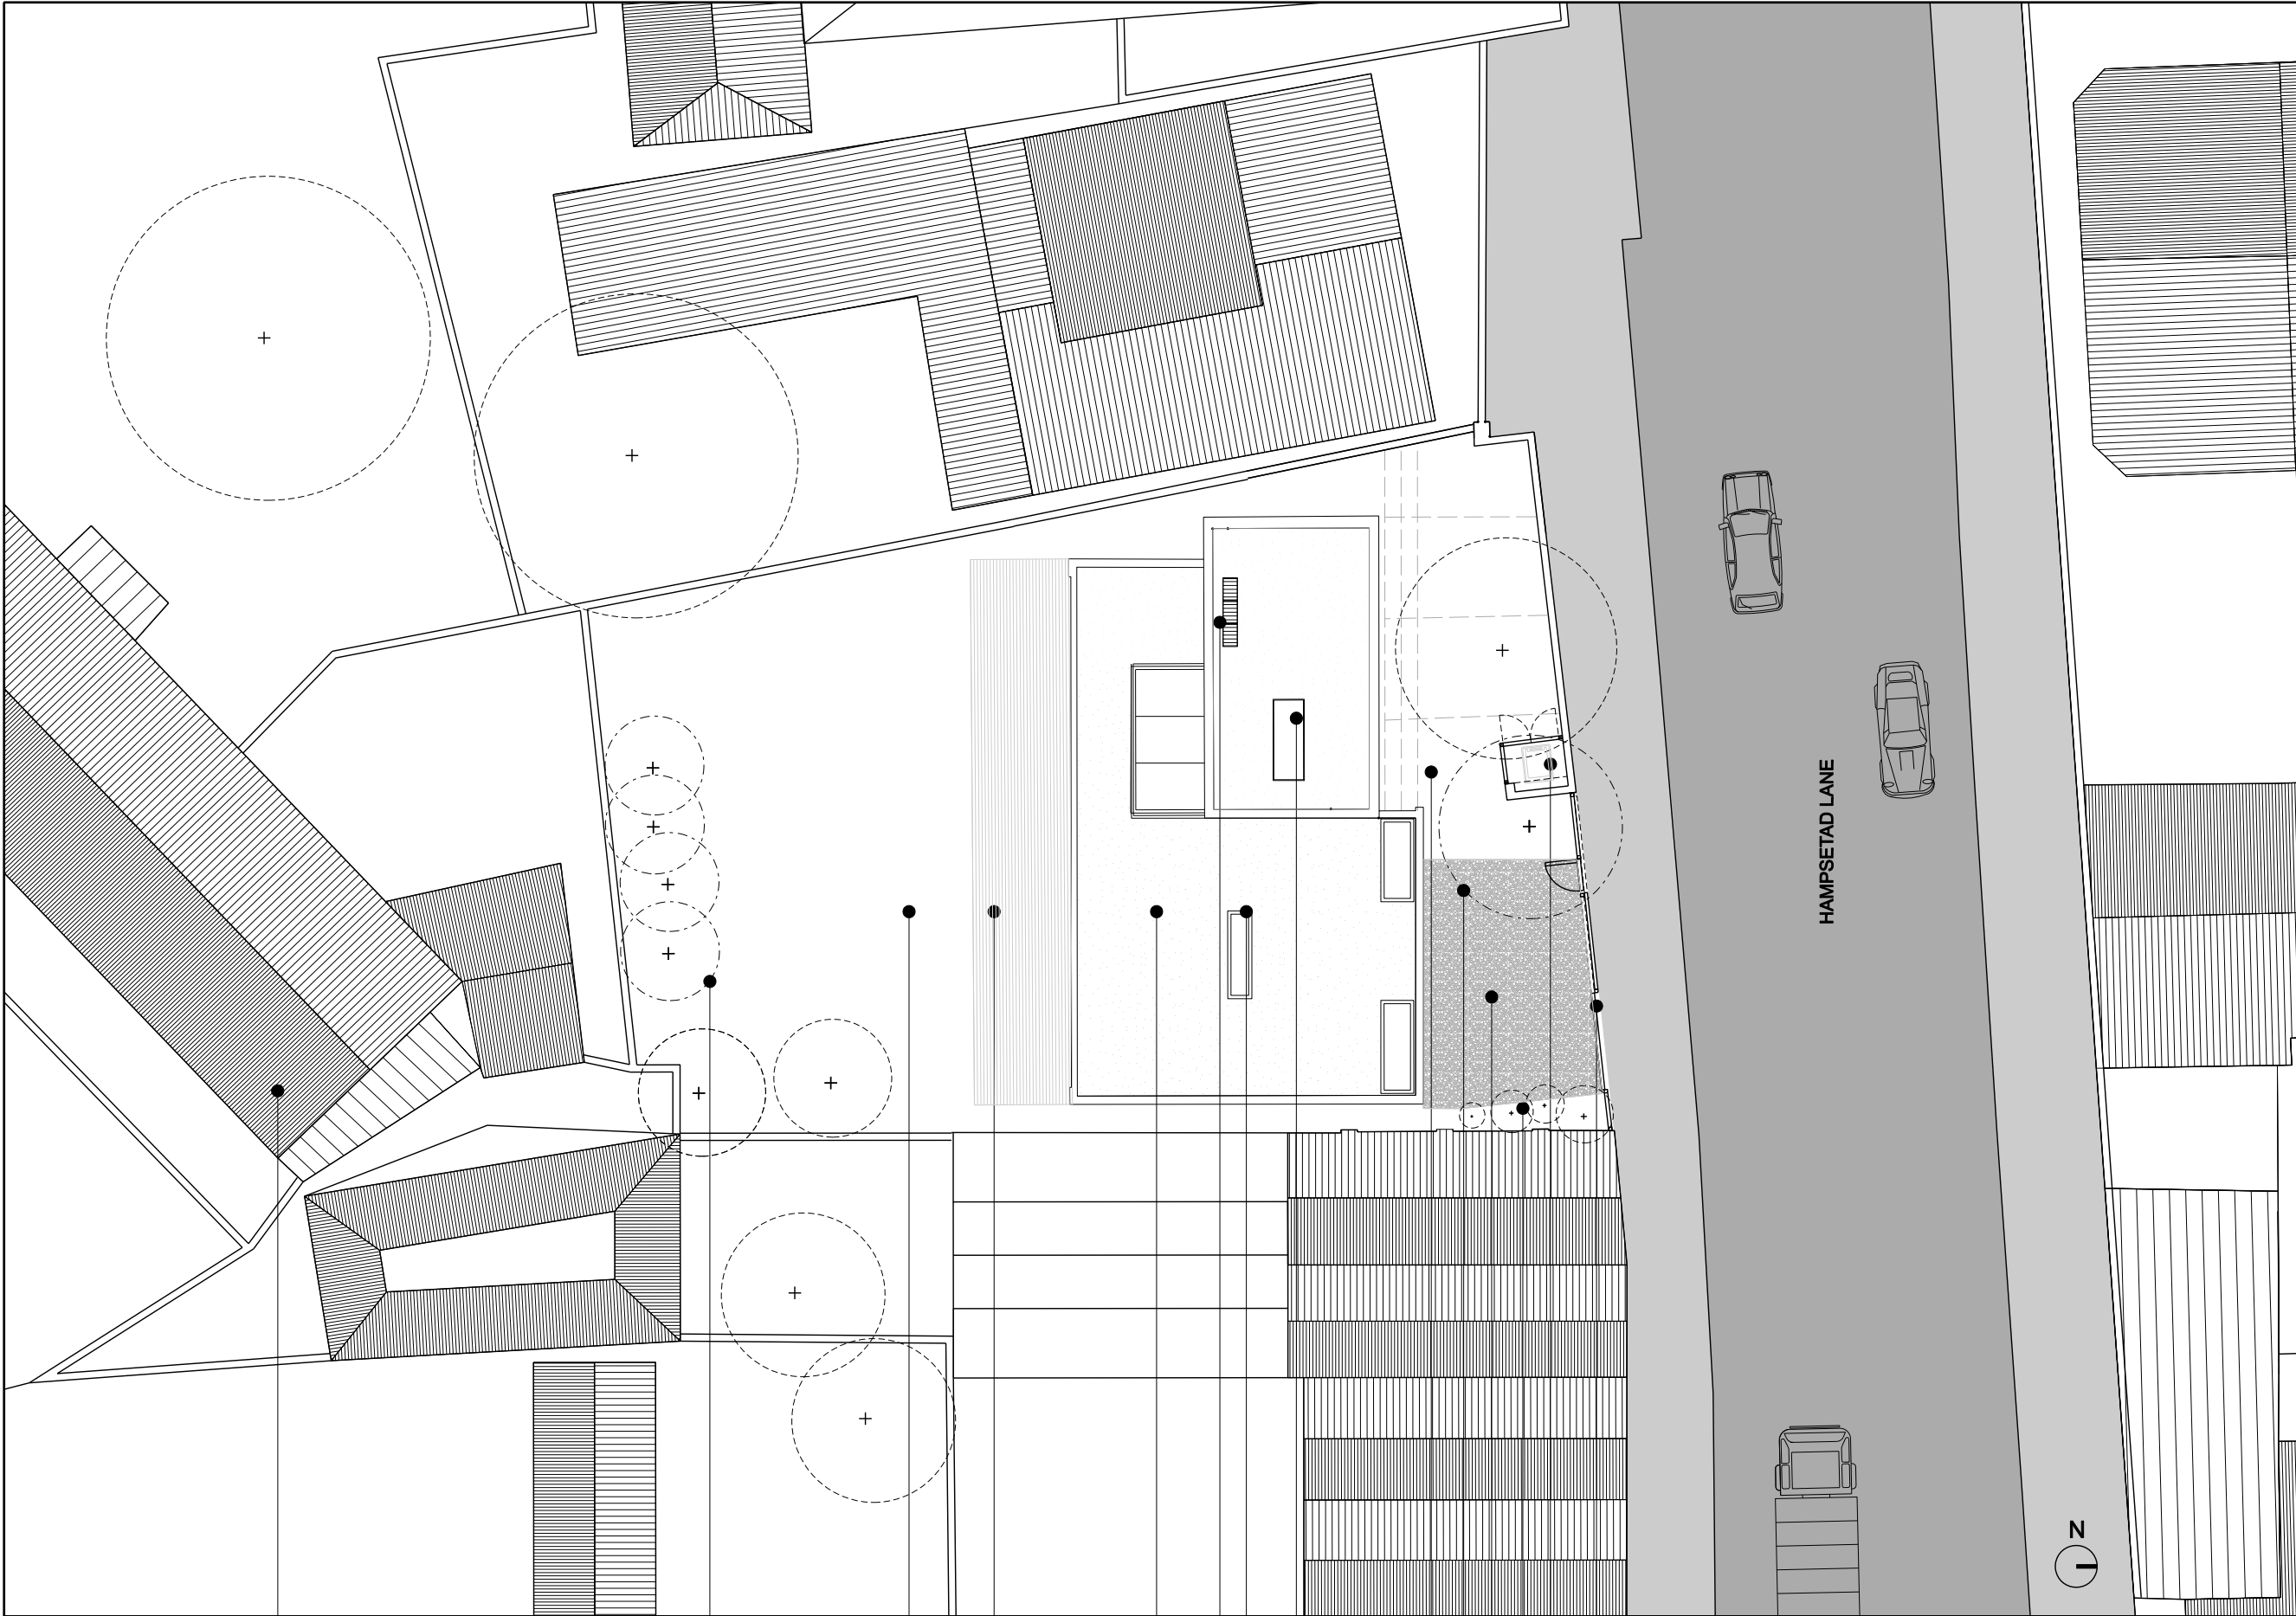

- LEDGER
- 01 No's 45-46 Highgate West Hill (listed)
 - 02 Replacement trees
 - 03 Rear garden of 3a
 - 05 Sedum matt
 - 06 landscaped front courtyard
 - 07 Porus hard landscaping
 - 08 New planter
 - 09 Bin store
 - 10 New gate
 - 11 New rooflights
 - 12 Wooden deck
 - 13 Solar water pre-heating

10.03.09		Planning	
REVISION	DATE	AMENDMENT	
-DO NOT SCALE FROM THIS DRAWING -ALL DIMENSIONS TO BE CHECKED ON SITE BY THE CONTRACTOR -AND SUCH DIMENSIONS TO BE HIS RESPONSIBILITY -REPORT ALL DRAWING ERRORS AND OMISSIONS TO THE ARCHITECT -ALL DIMENSIONS IN MILLIMETERS UNLESS NOTED OTHERWISE -IF IN DOUBT ASK CONTRACT ADMINISTRATOR			
DMA		Duggan Morris Architects Ltd Unit 1, Zeva House, 18-20 Provost Street London, E1 7HG Telephone 020 7548 1780 www.dugganmorrisarchitects.com	
job title HAMPSTEAD LANE			
drawing title PROPOSED LOCATION PLAN			
status	PLANNING	drawing no	revision
scale	1:200 @ A3	010	/
job no	A098		

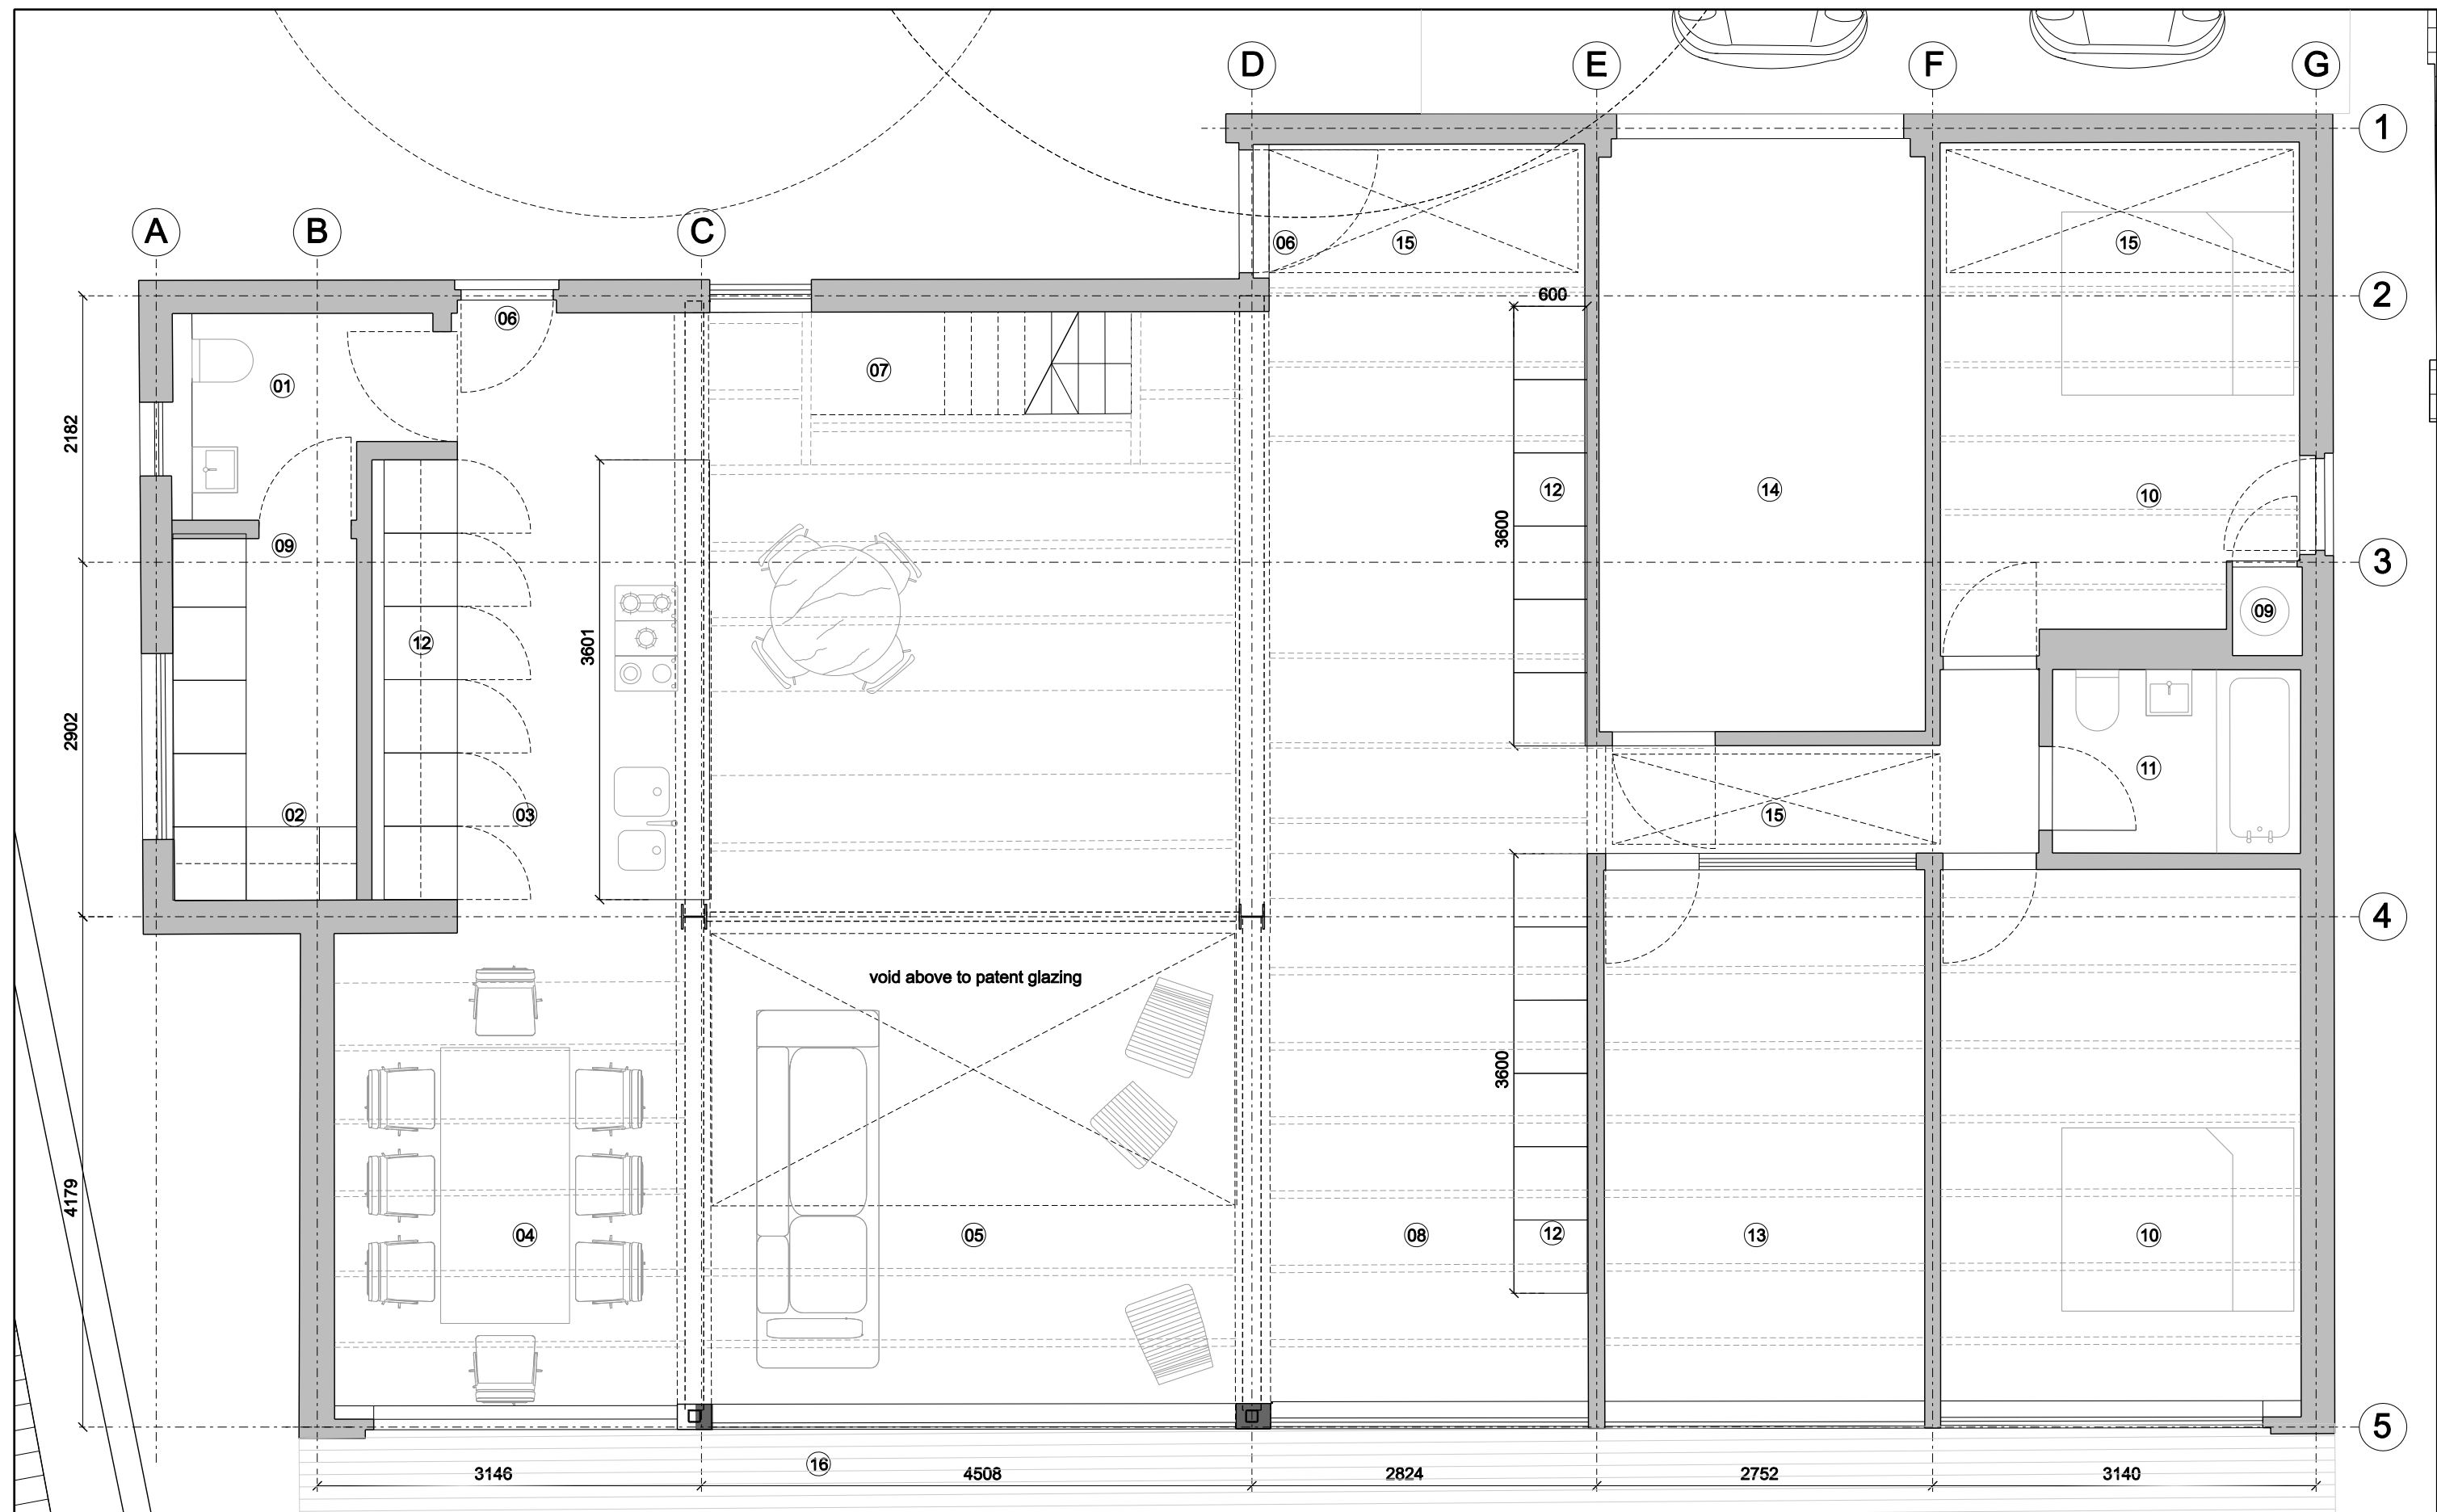

Proposed ground floor GA

- 01 wc
- 02 utility
- 03 kitchen
- 04 dining
- 05 living area
- 06 entrance door
- 07 stair
- 08 library area
- 09 services cupboard
- 10 bedroom
- 11 bathroom
- 12 specialist joinery items

- 13 Study
- 14 garage
- 15 rooflights
- 16 external timber deck

proposed new structure
existing structure

-DO NOT SCALE FROM THIS DRAWING
-ALL DIMENSIONS TO BE CHECKED ON SITE BY THE CONTRACTOR
-AND SUCH DIMENSIONS TO BE HIS RESPONSIBILITY
-REPORT ALL DRAWING ERRORS AND OMISSIONS TO THE ARCHITECT
-ALL DIMENSIONS IN MILLIMETERS UNLESS NOTED OTHERWISE
-IF IN DOUBT ASK CONTRACT ADMINISTRATOR

DMA
Duggan Morris Architects Ltd
Unit 1, Zeus House,
18-20 Provost Street
London, W1T 2HG
Telephone 020 7548 1780
www.dugganmorrisarchitects.com

job title	HAMPSTEAD LANE	drawing title	PROPOSED GROUND FLOOR GA
status	PLANNING	drawing no	011
scale	1:50 @ A3	revision	/
job no	A086		

REVISION DATE AMENDMENT



- [illegible]

-DO NOT SCALE FROM THIS DRAWING
 -ALL DIMENSIONS TO BE CHECKED ON SITE BY THE CONTRACTOR
 -AND SUCH DIMENSIONS TO BE HIS RESPONSIBILITY
 -REPORT ALL DRAWING ERRORS AND OMISSIONS TO THE ARCHITECT
 -ALL DIMENSIONS IN MILLIMETERS UNLESS NOTED OTHERWISE
 -IF IN DOUBT ASK CONTRACT ADMINISTRATOR


DMA

Duggan Morris Architects Ltd
 Unit 1, Zoua House,
 10-30 Provost Street
 London, N1 7ND
 Telephone 020 7549 1780
www.dugganmorrisarchitects.com

job title
 HAMPSTEAD LANE

drawing title
 PROPOSED FIRST FLOOR GA

status	PLANNING	drawing no	revision
scale	1:50 @ A3	012	/
job no	A098		

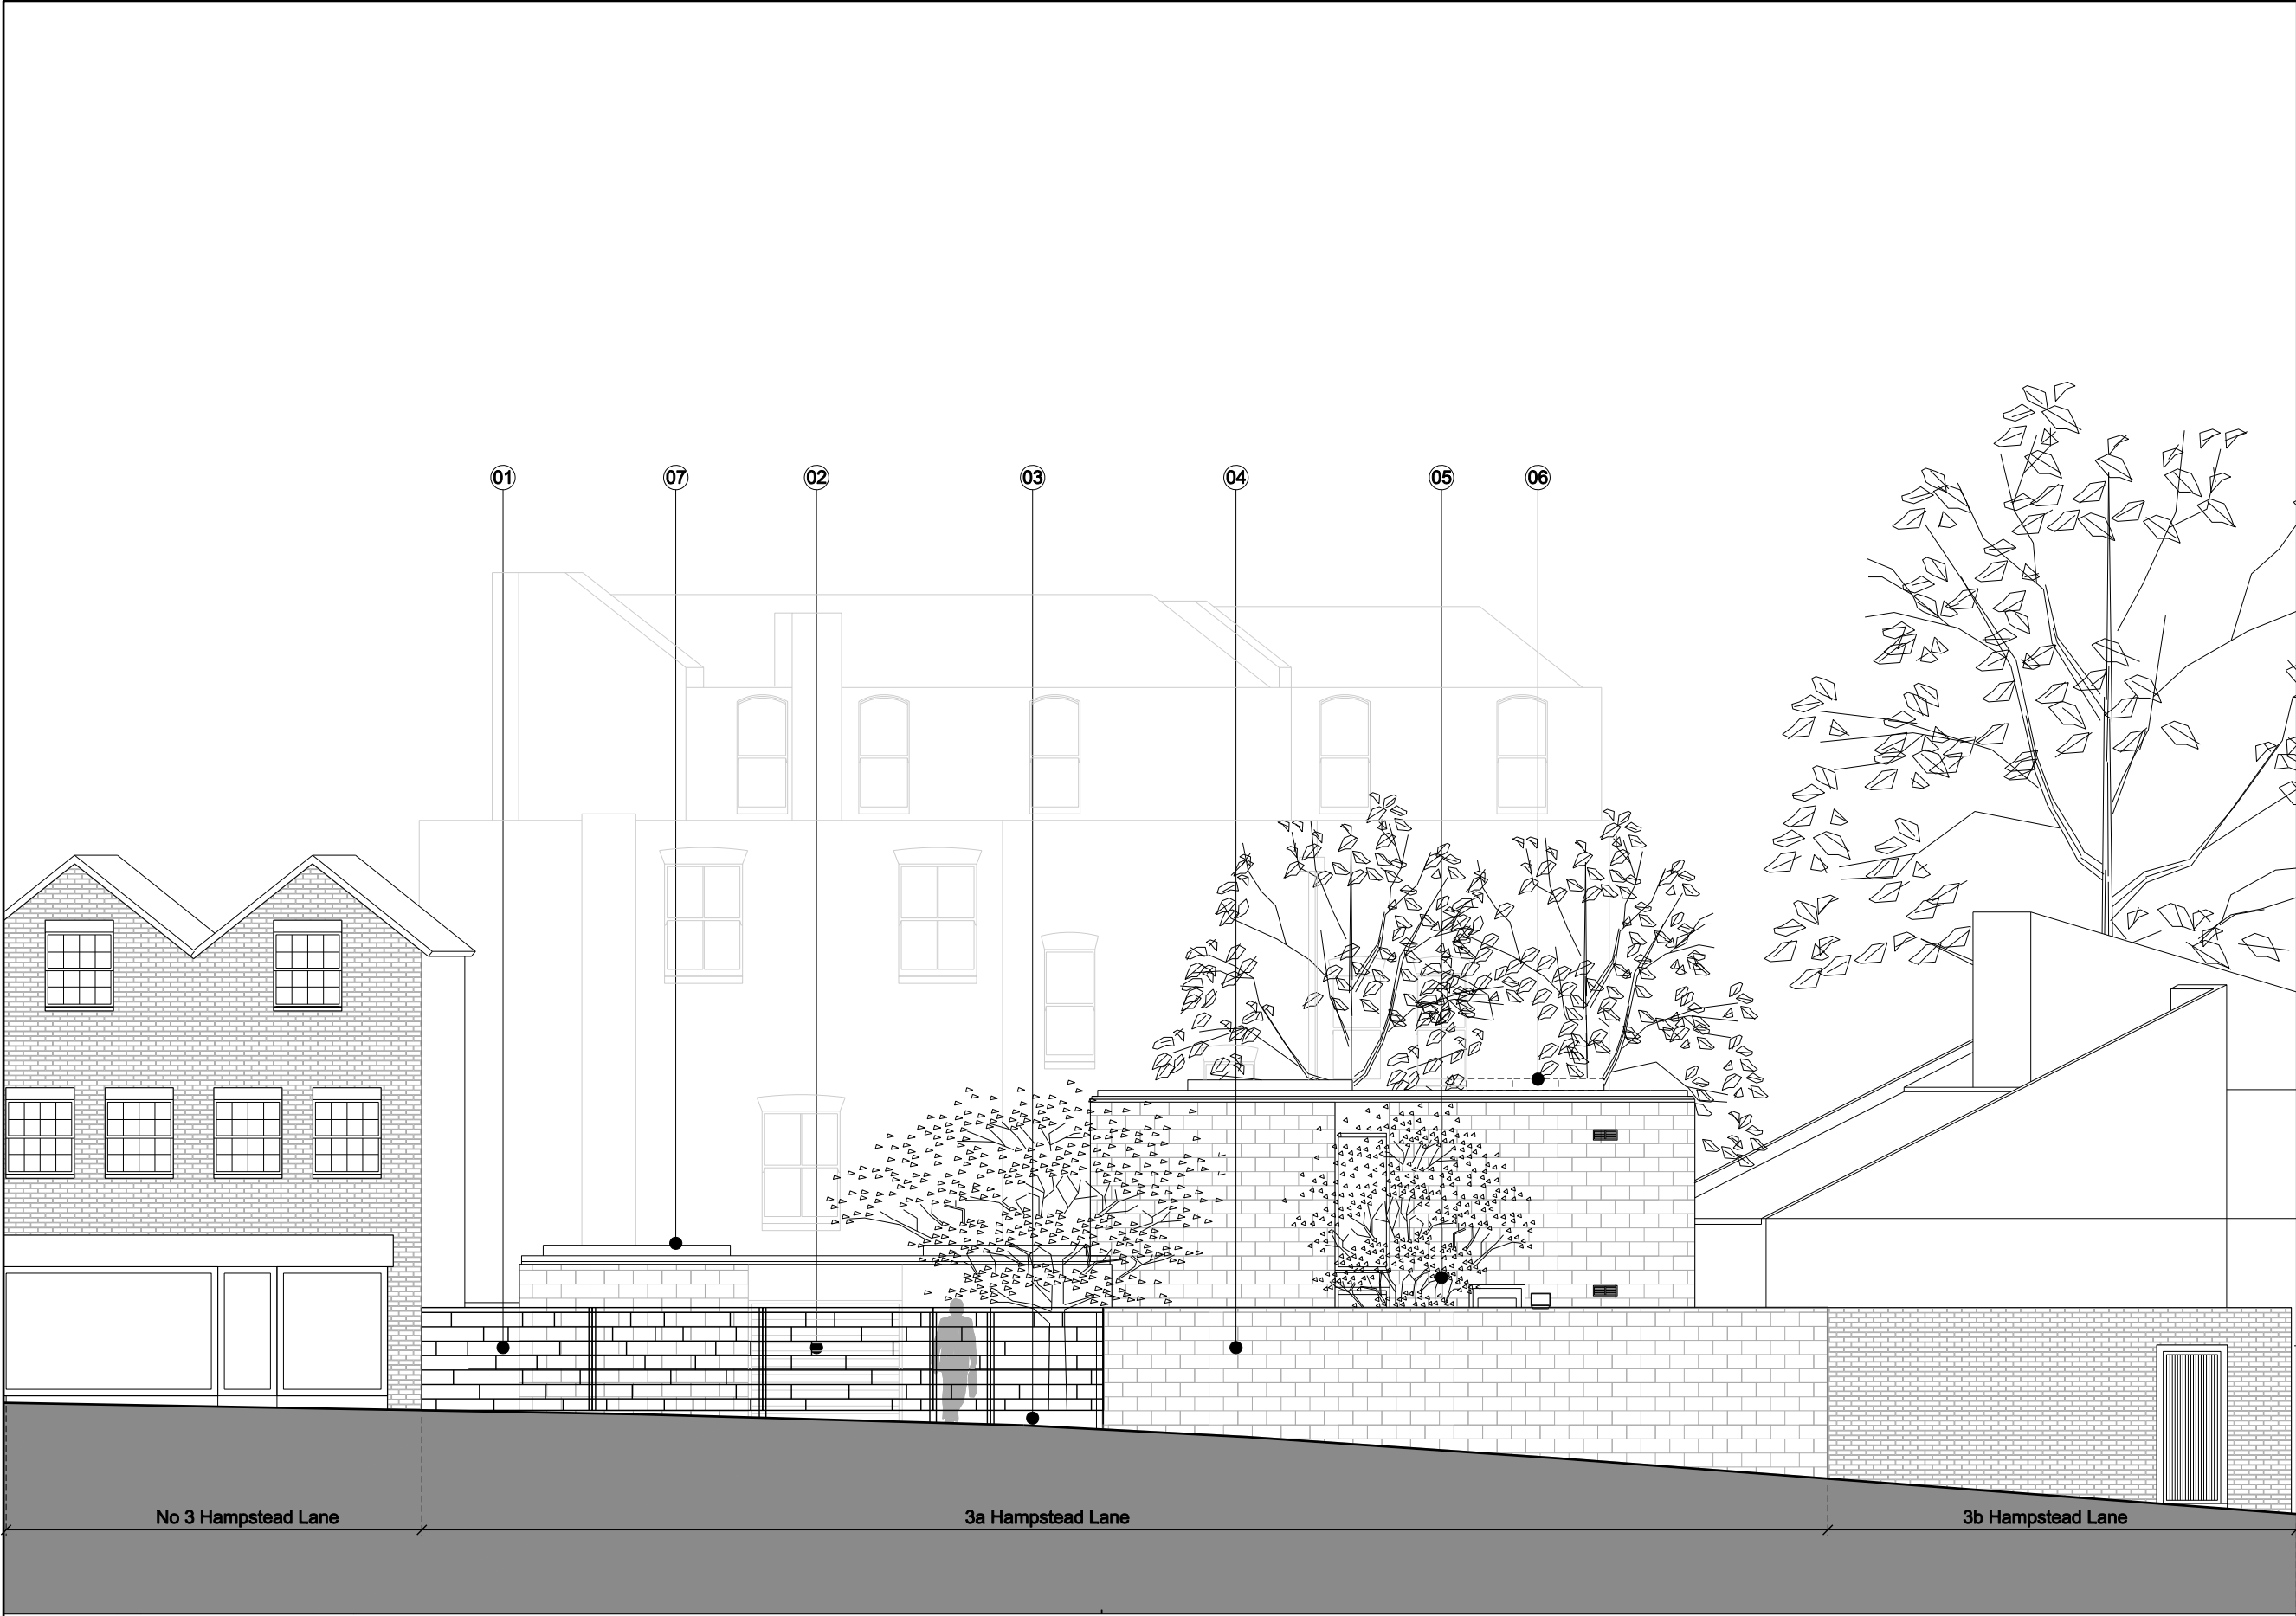

LEDGER

- ① East passageway
- ② New gate
- ③ New concrete planter behind
- ④ Wall to front courtyard
- ⑤ House behind
- ⑥ Solar water pre-heating (street view)
- ⑦ Rooflights

1. Proposed elevation from Hampstead Lane

REVISION	DATE	AMENDMENT
	10.03.09	Planning

-DO NOT SCALE FROM THIS DRAWING
-ALL DIMENSIONS TO BE CHECKED ON SITE BY THE CONTRACTOR
-AND SUCH DIMENSIONS TO BE HIS RESPONSIBILITY
-REPORT ALL DRAWING ERRORS AND OMISSIONS TO THE ARCHITECT
-ALL DIMENSIONS IN MILLIMETERS UNLESS NOTED OTHERWISE
-IF IN DOUBT ASK CONTRACT ADMINISTRATOR

DMA Duggan Morris Architects Ltd
Unit 1, Zeus House,
16-30 Provost Street
London, E1 7ND
Telephone 020 7548 1780
www.dugganmorrisarchitects.com

job title
HAMPSTEAD LANE

drawing title
PROPOSED ELEVATION 1


status	PLANNING	drawing no	revision
scale	1:100 @ A3	020	/
job no	A086		




- LEDGER
- ① East passageway
 - ② Garage door
 - ③ Planter
 - ④ Entrance gate
 - ⑤ Entrance door
 - ⑥ New rooflights
 - ⑦ Solar water pre-heating (street view)

1. Proposed elevation from front courtyard

REVISION		DATE	AMENDMENT
00.00.00		lower case	
-DO NOT SCALE FROM THE DRAWING -ALL DIMENSIONS TO BE CHECKED ON SITE BY THE CONTRACTOR -AND SUCH DIMENSIONS TO BE HIS RESPONSIBILITY -REPORT ALL DRAWING ERRORS AND OMISSIONS TO THE ARCHITECT -ALL DIMENSIONS IN MILLIMETERS UNLESS NOTED OTHERWISE -IF IN DOUBT ASK CONTRACT ADMINISTRATOR			
DMA Duggan Morris Architects Ltd Unit 1, Zeuss House, 16-30 Provost Street London, E1 7ND Telephone 020 7548 1780 www.dugganmorrisarchitects.com			
job title HAMPSTEAD LANE			
drawing title PROPOSED COURTYARD ELEVATION			
status	PLANNING	drawing no	revision
scale	1:100 @ A3	021	/
job no	A086		

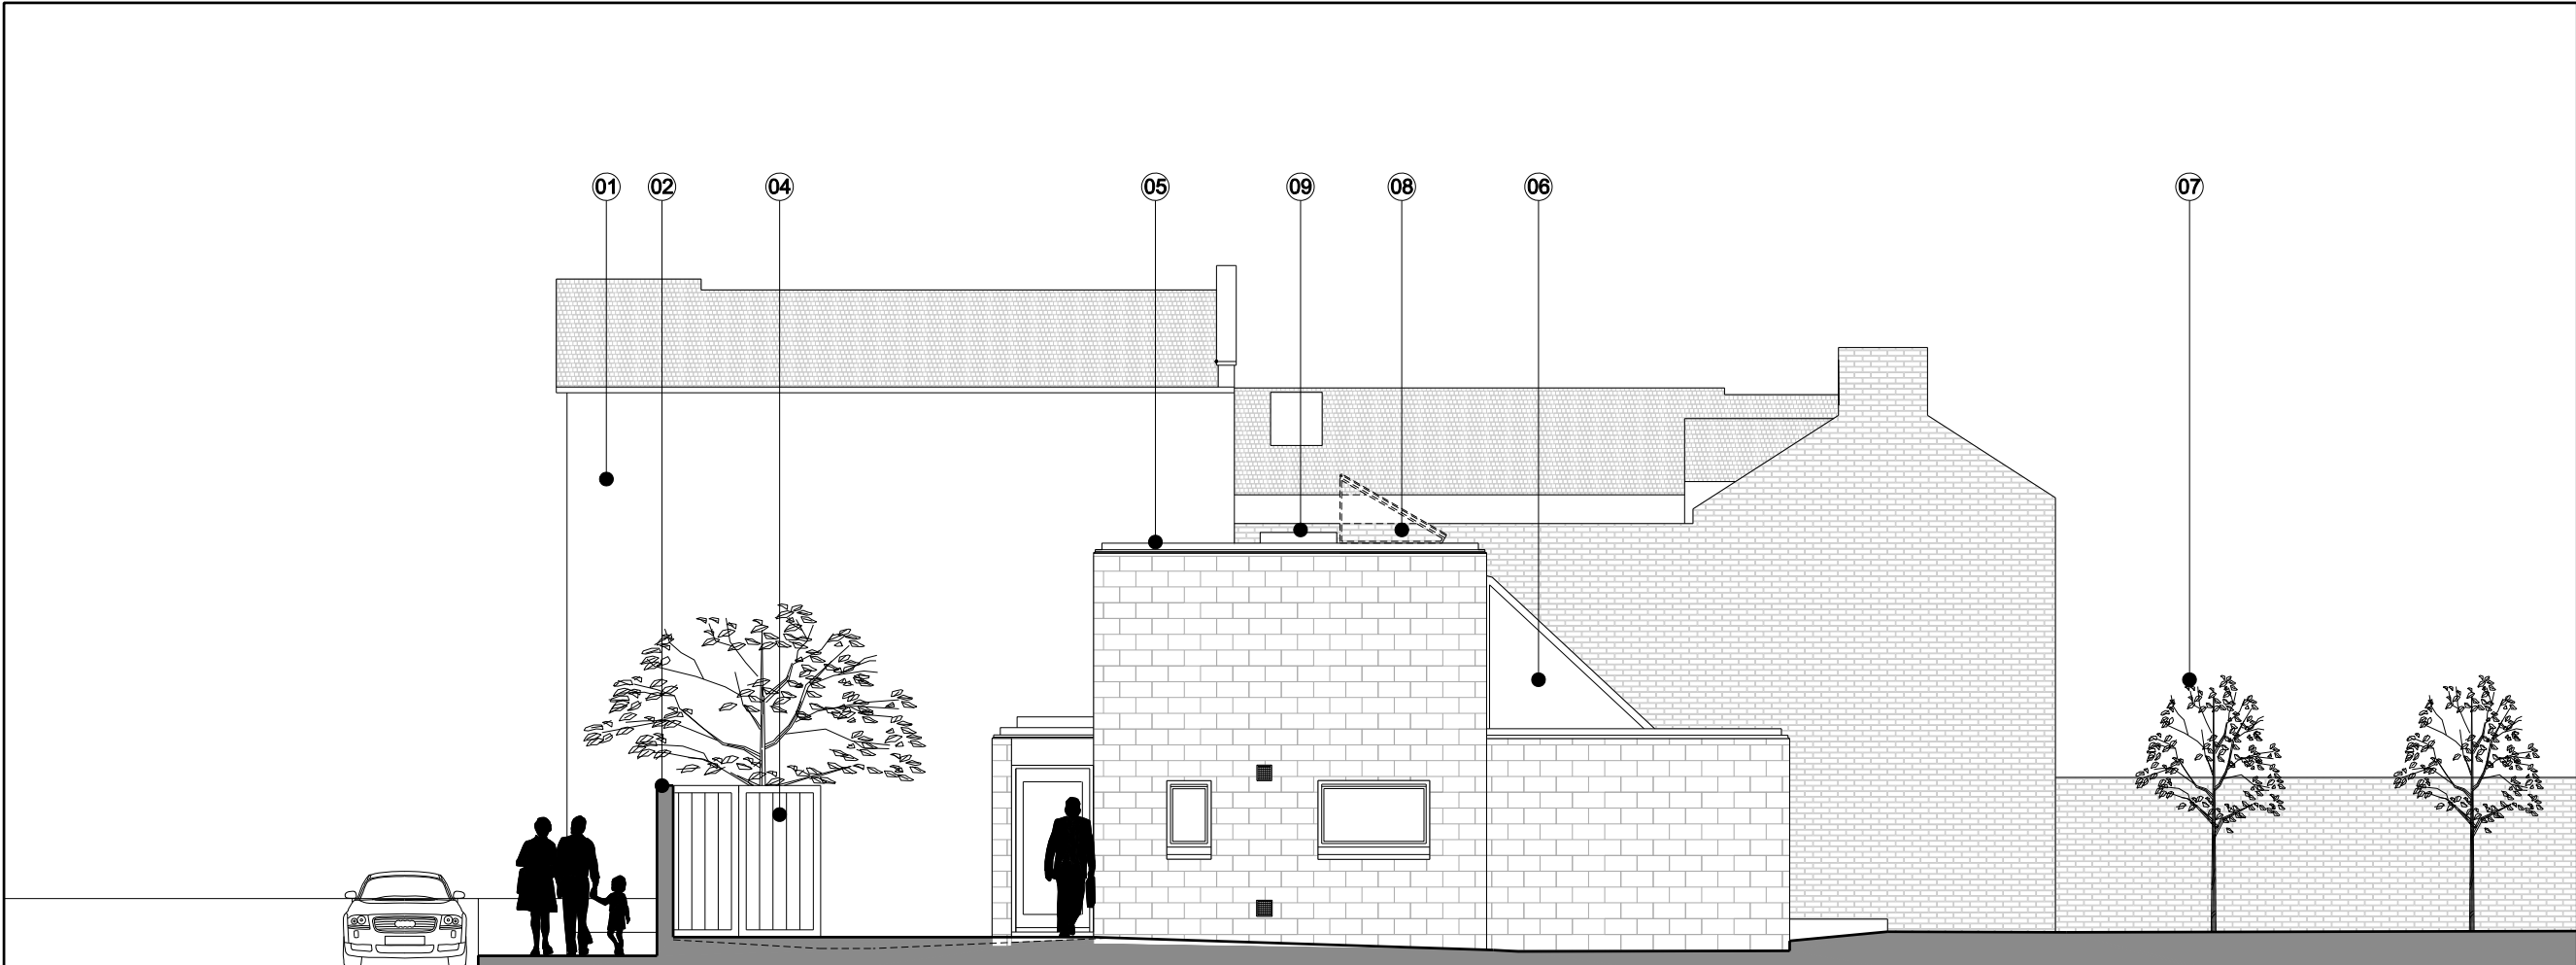


1. Proposed elevation through west passageway

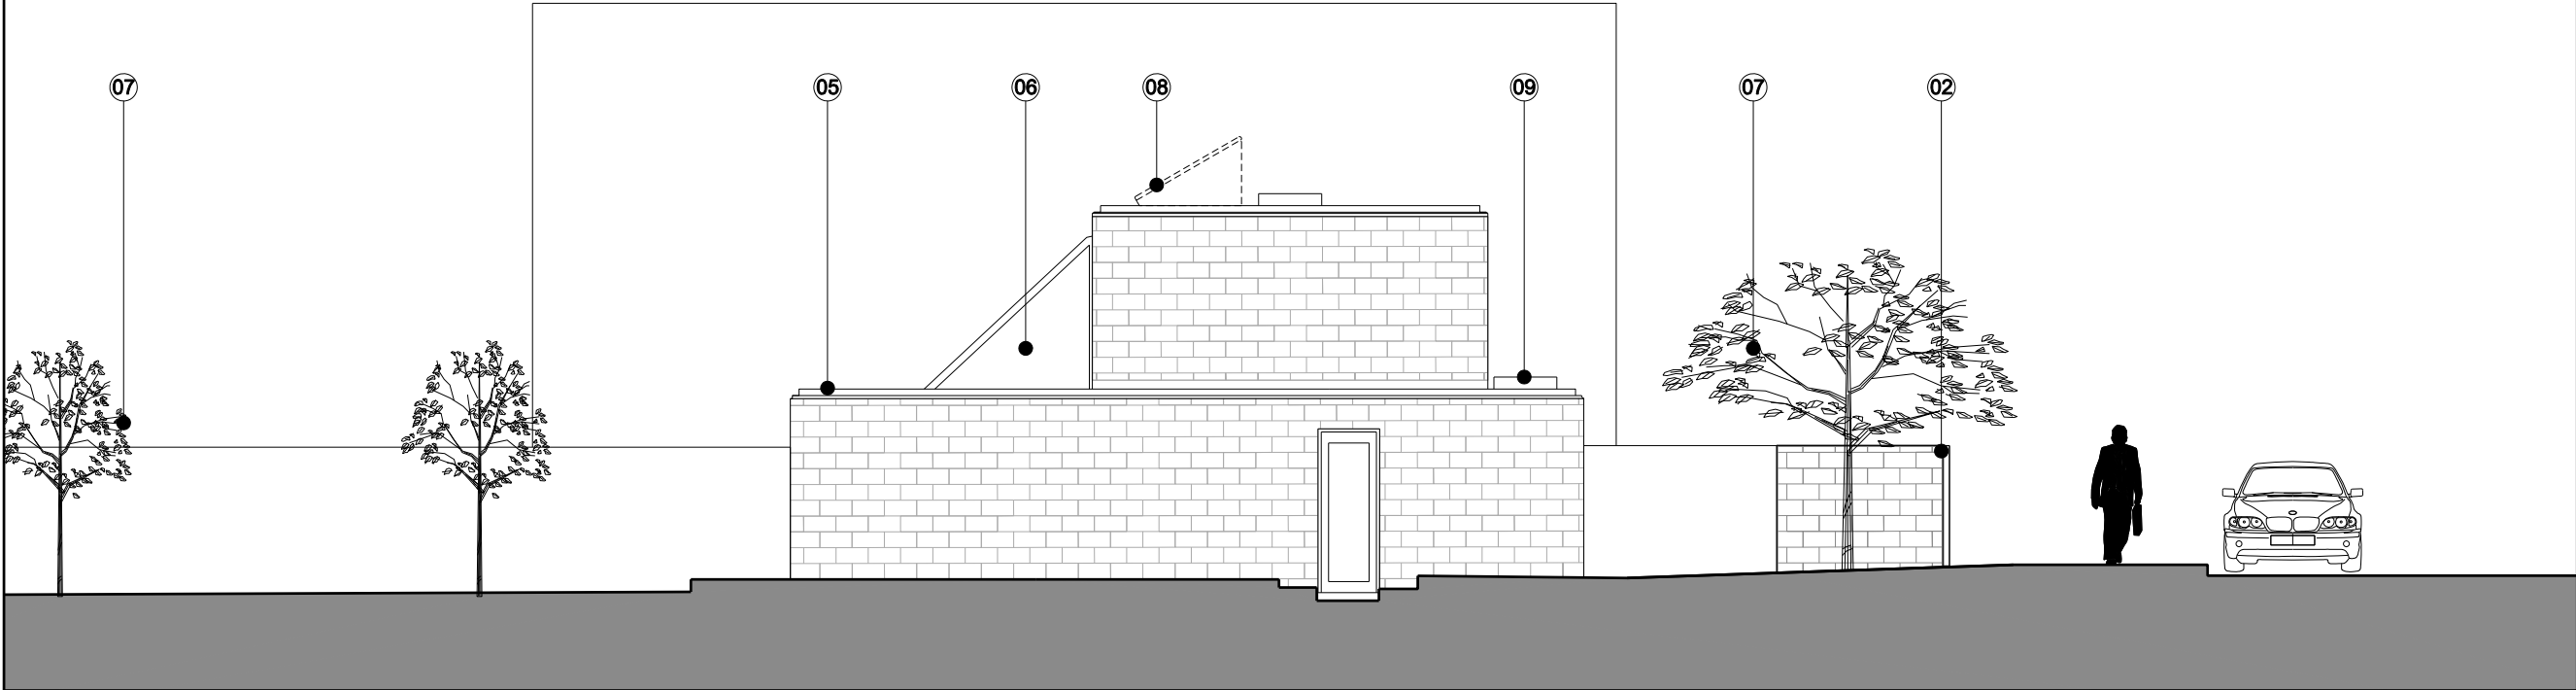

2. Proposed elevation through east passageway

- LEDGER
- ① 3 Hampstead Lane
 - ② existing wall
 - ③ existing tree
 - ④ bin store
 - ⑤ new green roof
 - ⑥ new glazing to prism rooflight
 - ⑦ new trees
 - ⑧ solar water pre-heating
 - ⑨ rooflights

REVISION			
REVISION	DATE	AMENDMENT	
10.03.09 Planning			
-DO NOT SCALE FROM THIS DRAWING -ALL DIMENSIONS TO BE CHECKED ON SITE BY THE CONTRACTOR -AND SUCH DIMENSIONS TO BE HIS RESPONSIBILITY -REPORT ALL DRAWING ERRORS AND OMISSIONS TO THE ARCHITECT -ALL DIMENSIONS IN MILLIMETERS UNLESS NOTED OTHERWISE -IF IN DOUBT ASK CONTRACT ADMINISTRATOR			
DMA Duggan Morris Architects Ltd Unit 1, Zeus House, 16-30 Provost Street London, E1 7ND Telephone 020 7548 1780 www.dugganmorrisarchitects.com			
job title HAMPSTEAD LANE			
drawing title PROPOSED ELEVATIONS 1&2			
status	PLANNING	drawing no	revision
scale	1:100 @ A3	022	/
job no	A086		

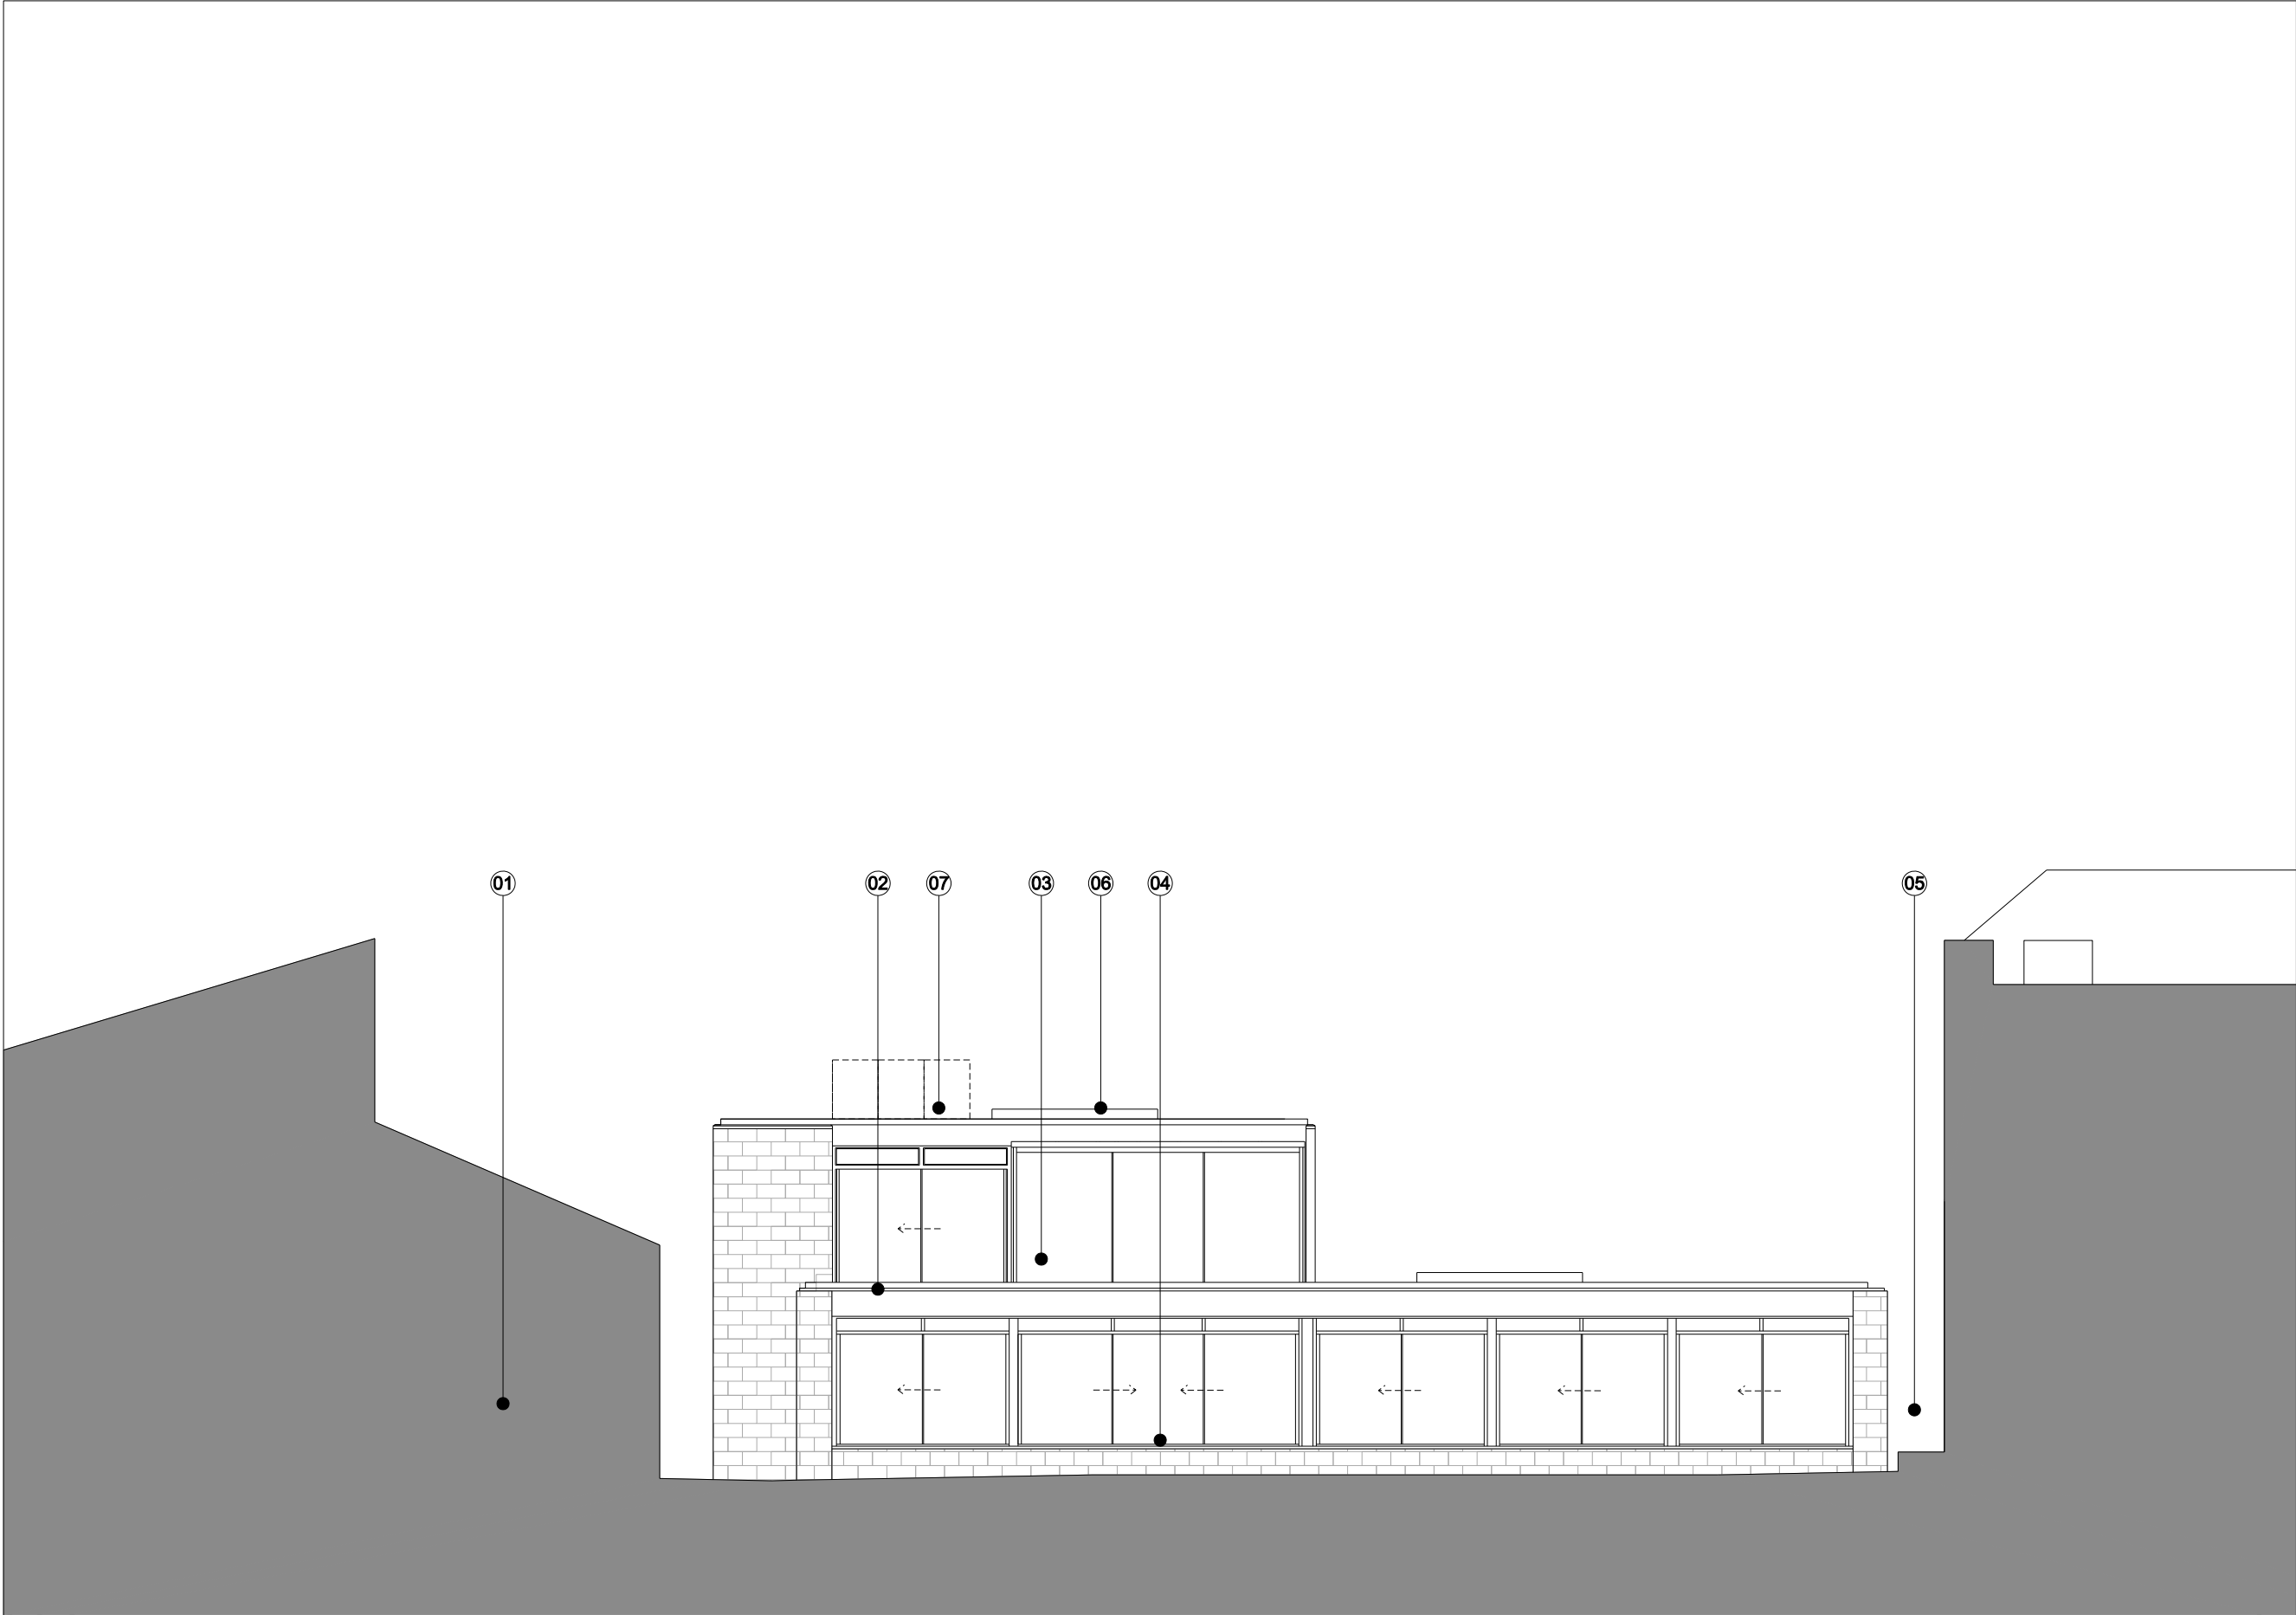

1. Proposed south elevation to garden

LEDGER

① 3b Hampstead Lane

② Sliding glazing to 1st floor

③ Prism shaped rooflight

④ Sliding glazing to ground floor

⑤ East passageway

⑥ Rooflight

⑦ Solar water pre-heating

REVISION

DATE

AMENDMENT

10.03.09

Planning

DO NOT SCALE FROM THIS DRAWING

ALL DIMENSIONS TO BE CHECKED ON SITE BY THE CONTRACTOR

AND SUCH DIMENSIONS TO BE HIS RESPONSIBILITY

REPORT ALL DRAWING ERRORS AND OMISSIONS TO THE ARCHITECT

ALL DIMENSIONS IN MILLIMETERS UNLESS NOTED OTHERWISE

IF IN DOUBT ASK CONTRACT ADMINISTRATOR

DMA

Duggan Morris Architects Ltd
Unit 1, Zeus House,
16-20 Provost Street
London, E1 7ND
Telephone 020 7548 1780
www.dugganmorrisarchitects.com

job title

HAMPSTEAD LANE

drawing title

PROPOSED ELEVATION 4

status

PLANNING

drawing no

revision

scale

1:100 @ A3

023

/

job no

A086