



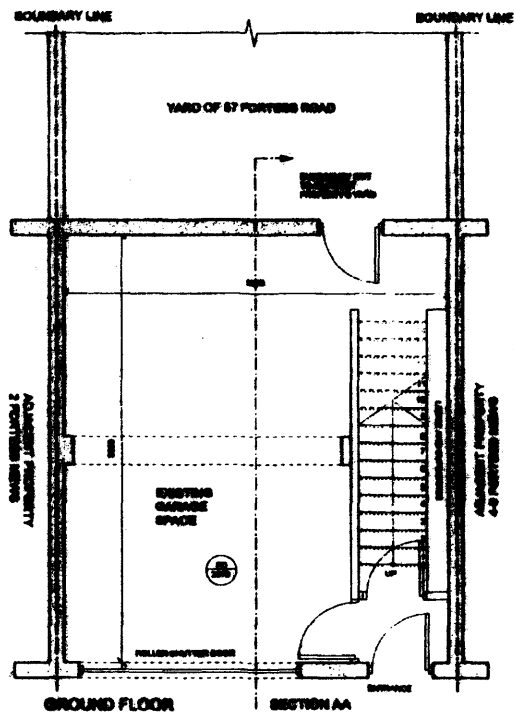

GROUND FLOOR TOTAL AREA: 28.8sqm
 FIRST FLOOR TOTAL AREA: 27.7sqm
 TOTAL FLOOR AREA: 56.5sqm

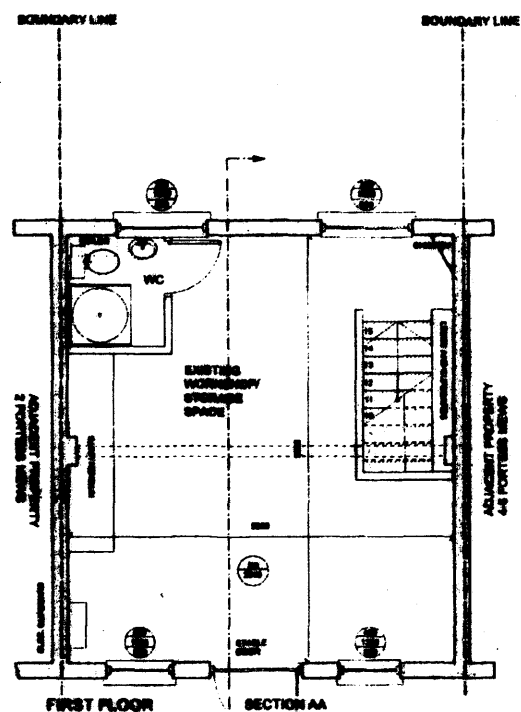

APPROVED Plans

PLANNING APPLICATION _ REF: 2006/2820P


DWG 003 NTS

Approved Plans


2006/2820P

2006/2820P

RECEIVED
14 JUL 2008

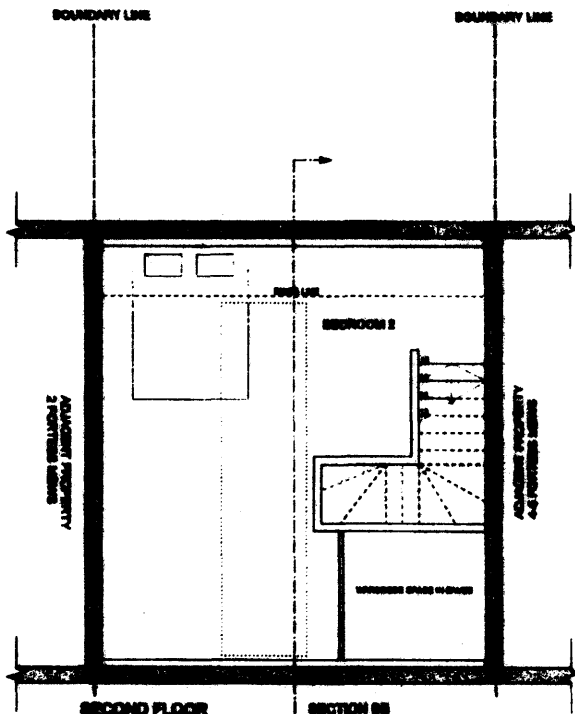

SECOND FLOOR TOTAL AREA: 27.34sqm
TOTAL FLOOR AREA: 64.57sqm

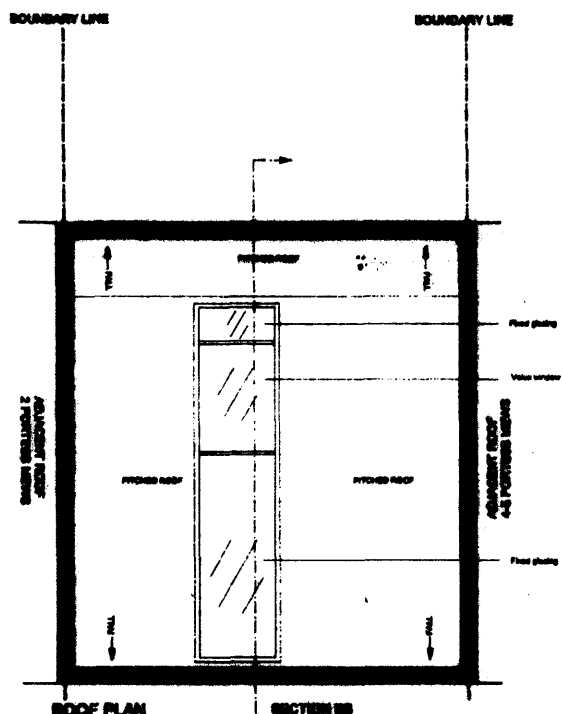

APPROVED 2nd floor and roof plan
PLANNING APPLICATION _ REF: 2008/2836P

DWG 005 NTS


PRINT AT A4

Moorgate House	
10 Moorgate House, London E16 2JH. Tel: 020 898 1000	
Fax: 020 898 1001	
Date: 14 July 2008	
By: [Signature]	
As Proposed Plans	
Second Floor and Roof Plans	
Rev	Rev
1	1
2	2
3	3
4	4
5	5
6	6
7	7
8	8
9	9
10	10

PROPOSED height of NEW ROOF
7.881M outside ground level to apex

APPROVED height of NEW ROOF
7.481M outside ground level to apex
Ref: PP-00656264

EXISTING height of ROOF
6.557M outside ground level to apex

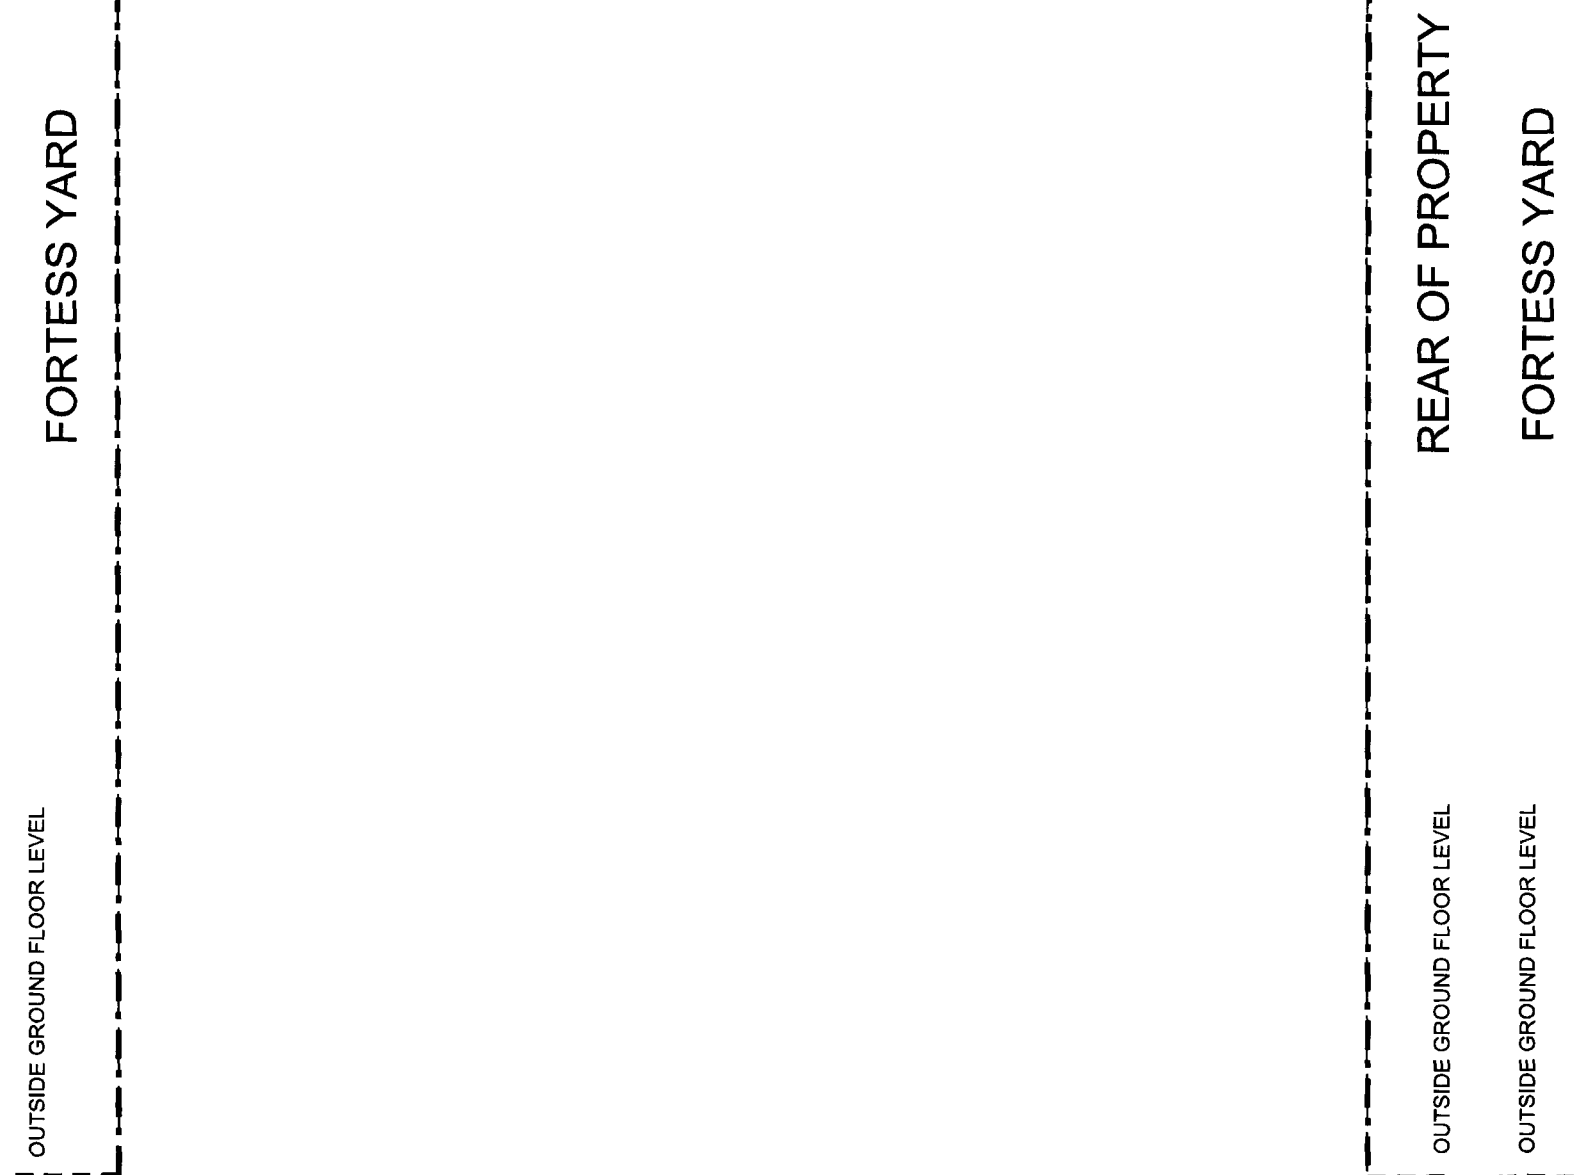

SECTION AA APPROVED & PROPOSED

SECTION AA [EXISTING]

COMPARISON of sectional profiles AA APPROVED, EXISTING & PROPOSED 3 Fortress Yard London NW5


Print at A4

DWG:013 scale: 1:50

REAR OF PROPERTY


OUTSIDE GROUND FLOOR LEVEL

J.McAllister 160 Leighton Road London NW5 2RE Mob: 07884073921 email: jane_mca@hotmail.com

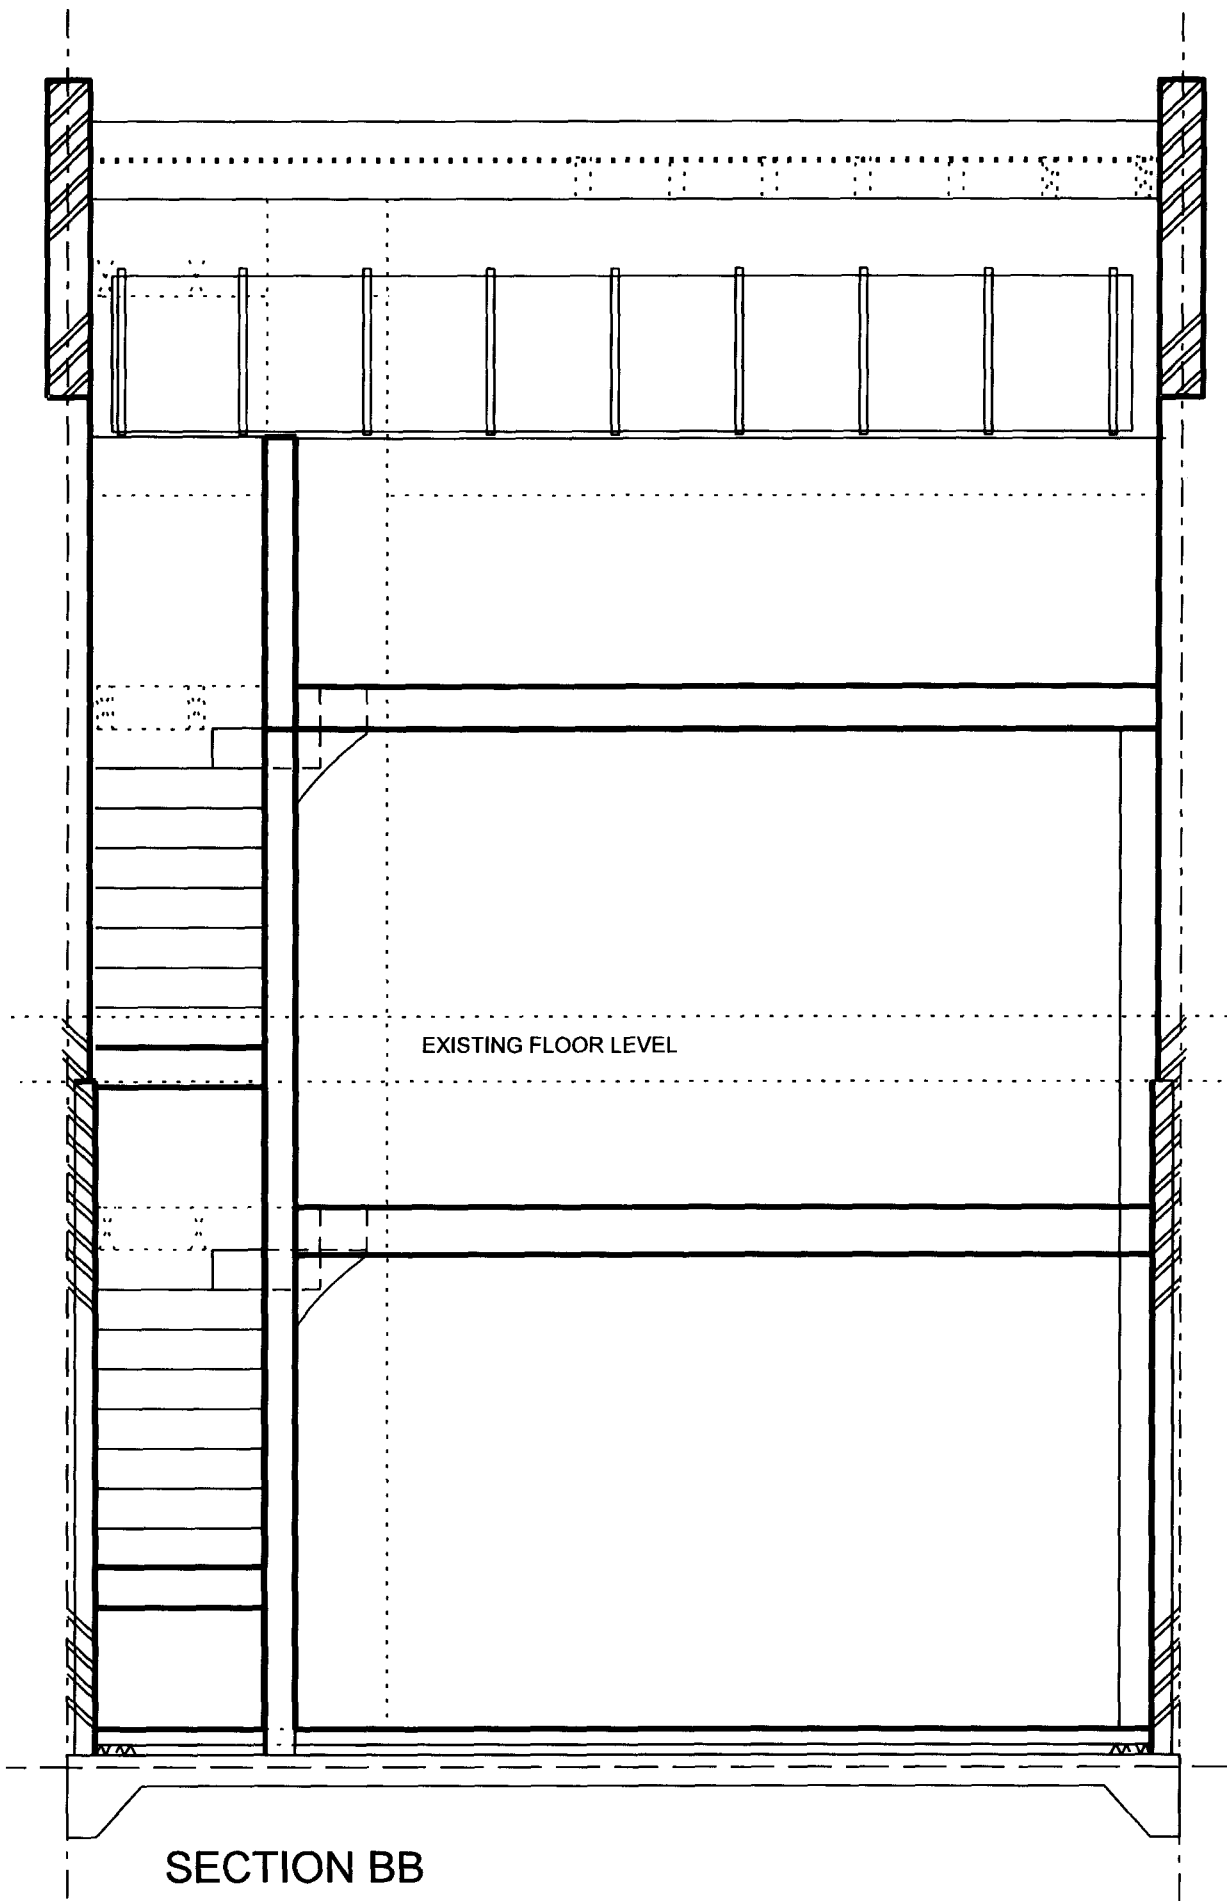


SECTION BB

PROPOSED Sections 3 Fortress Yard London NW5

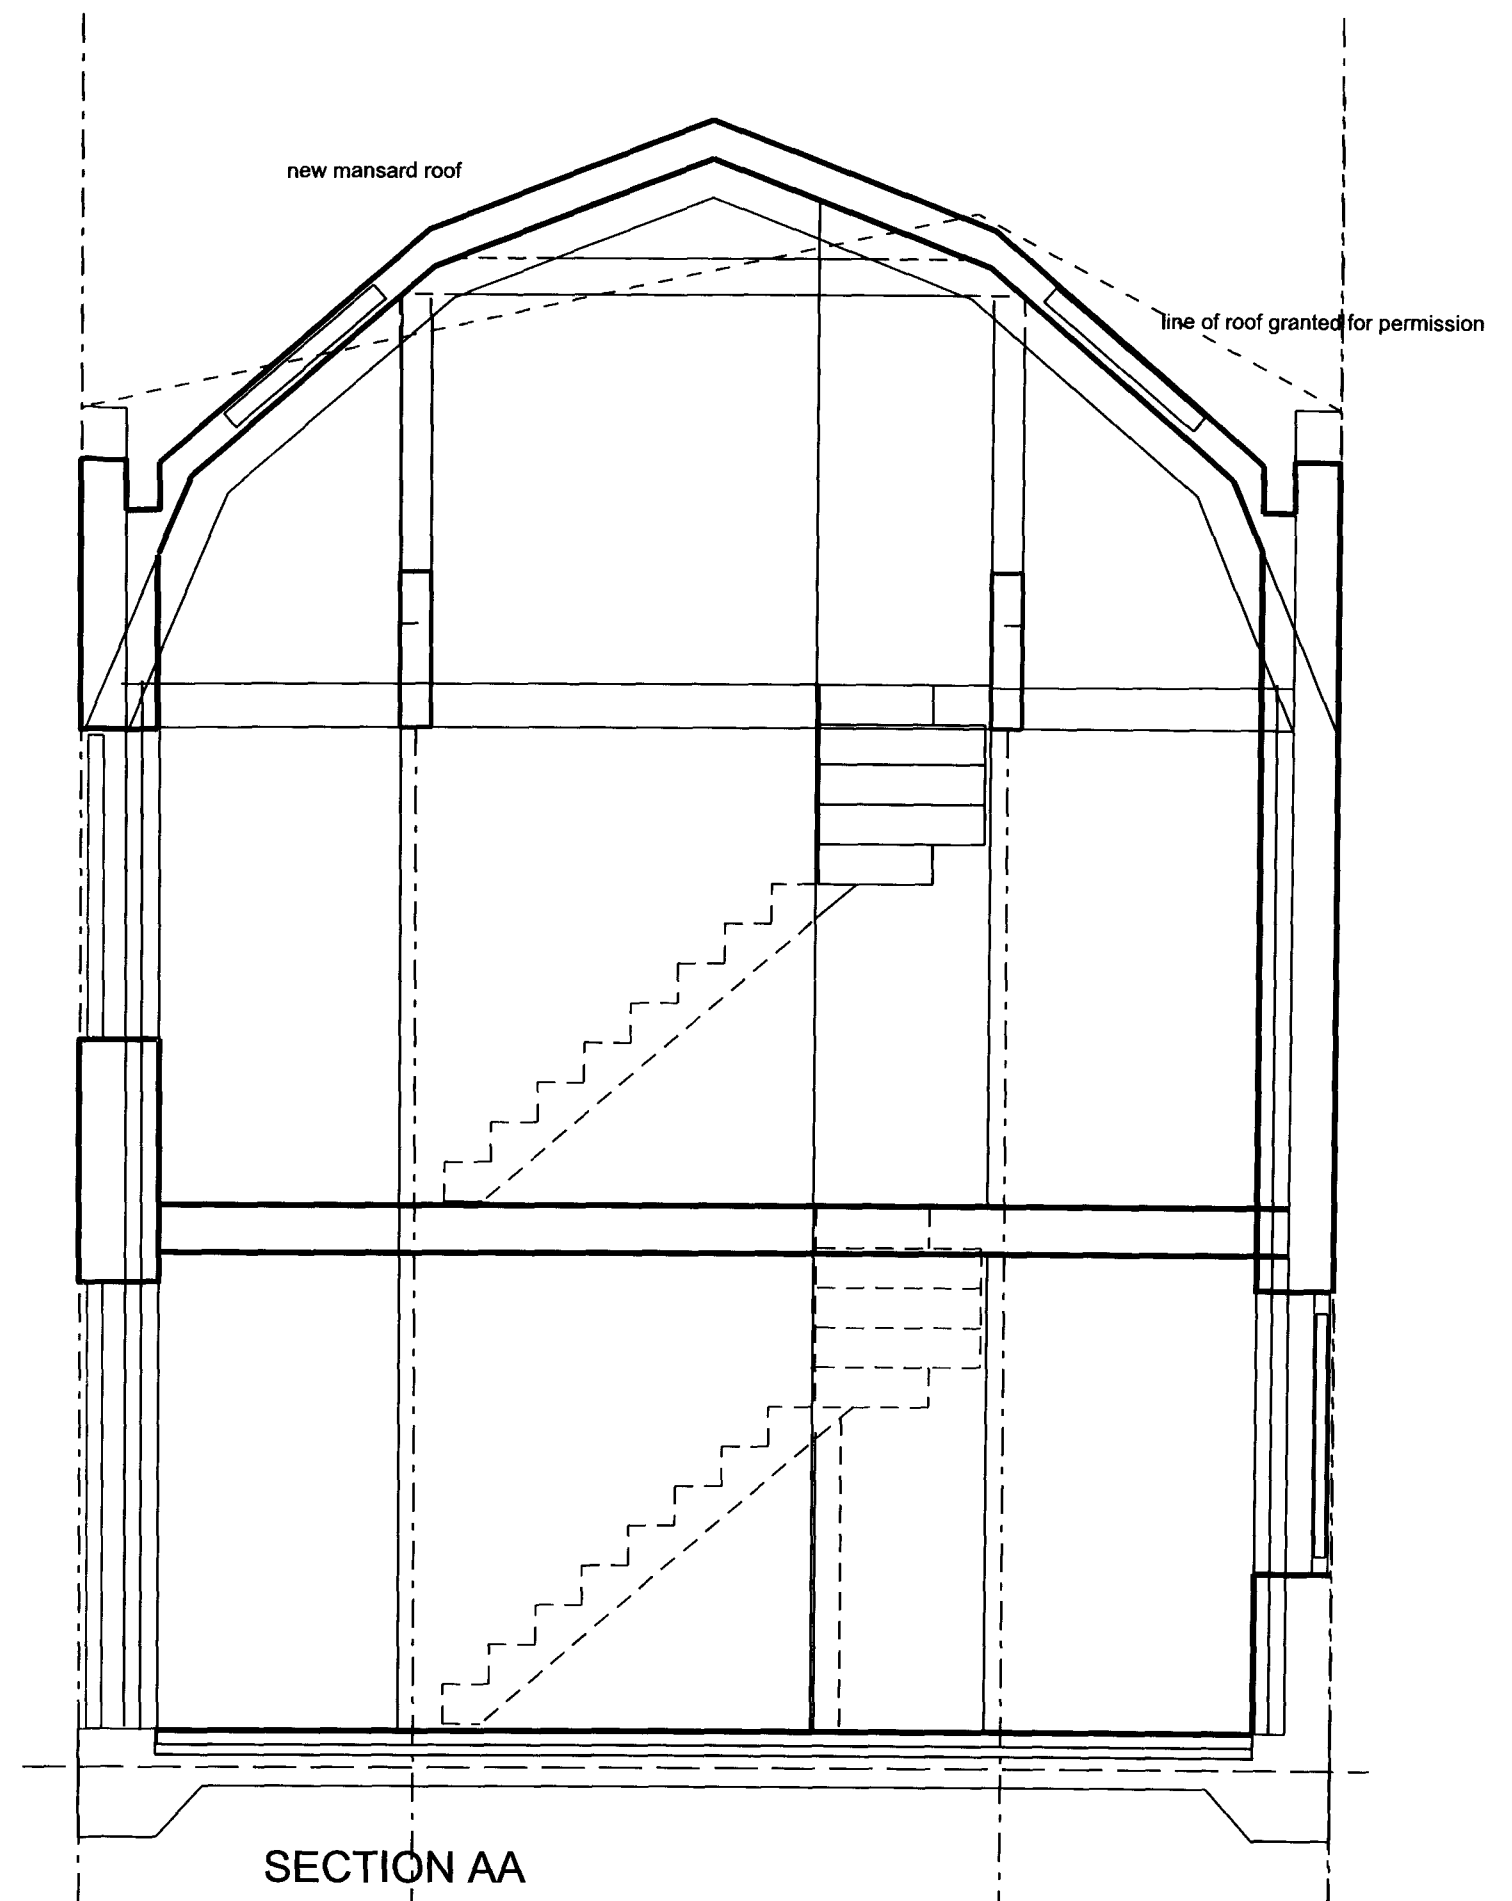


SECTION AA


Print at A4
DWG:012 scale: 1:50

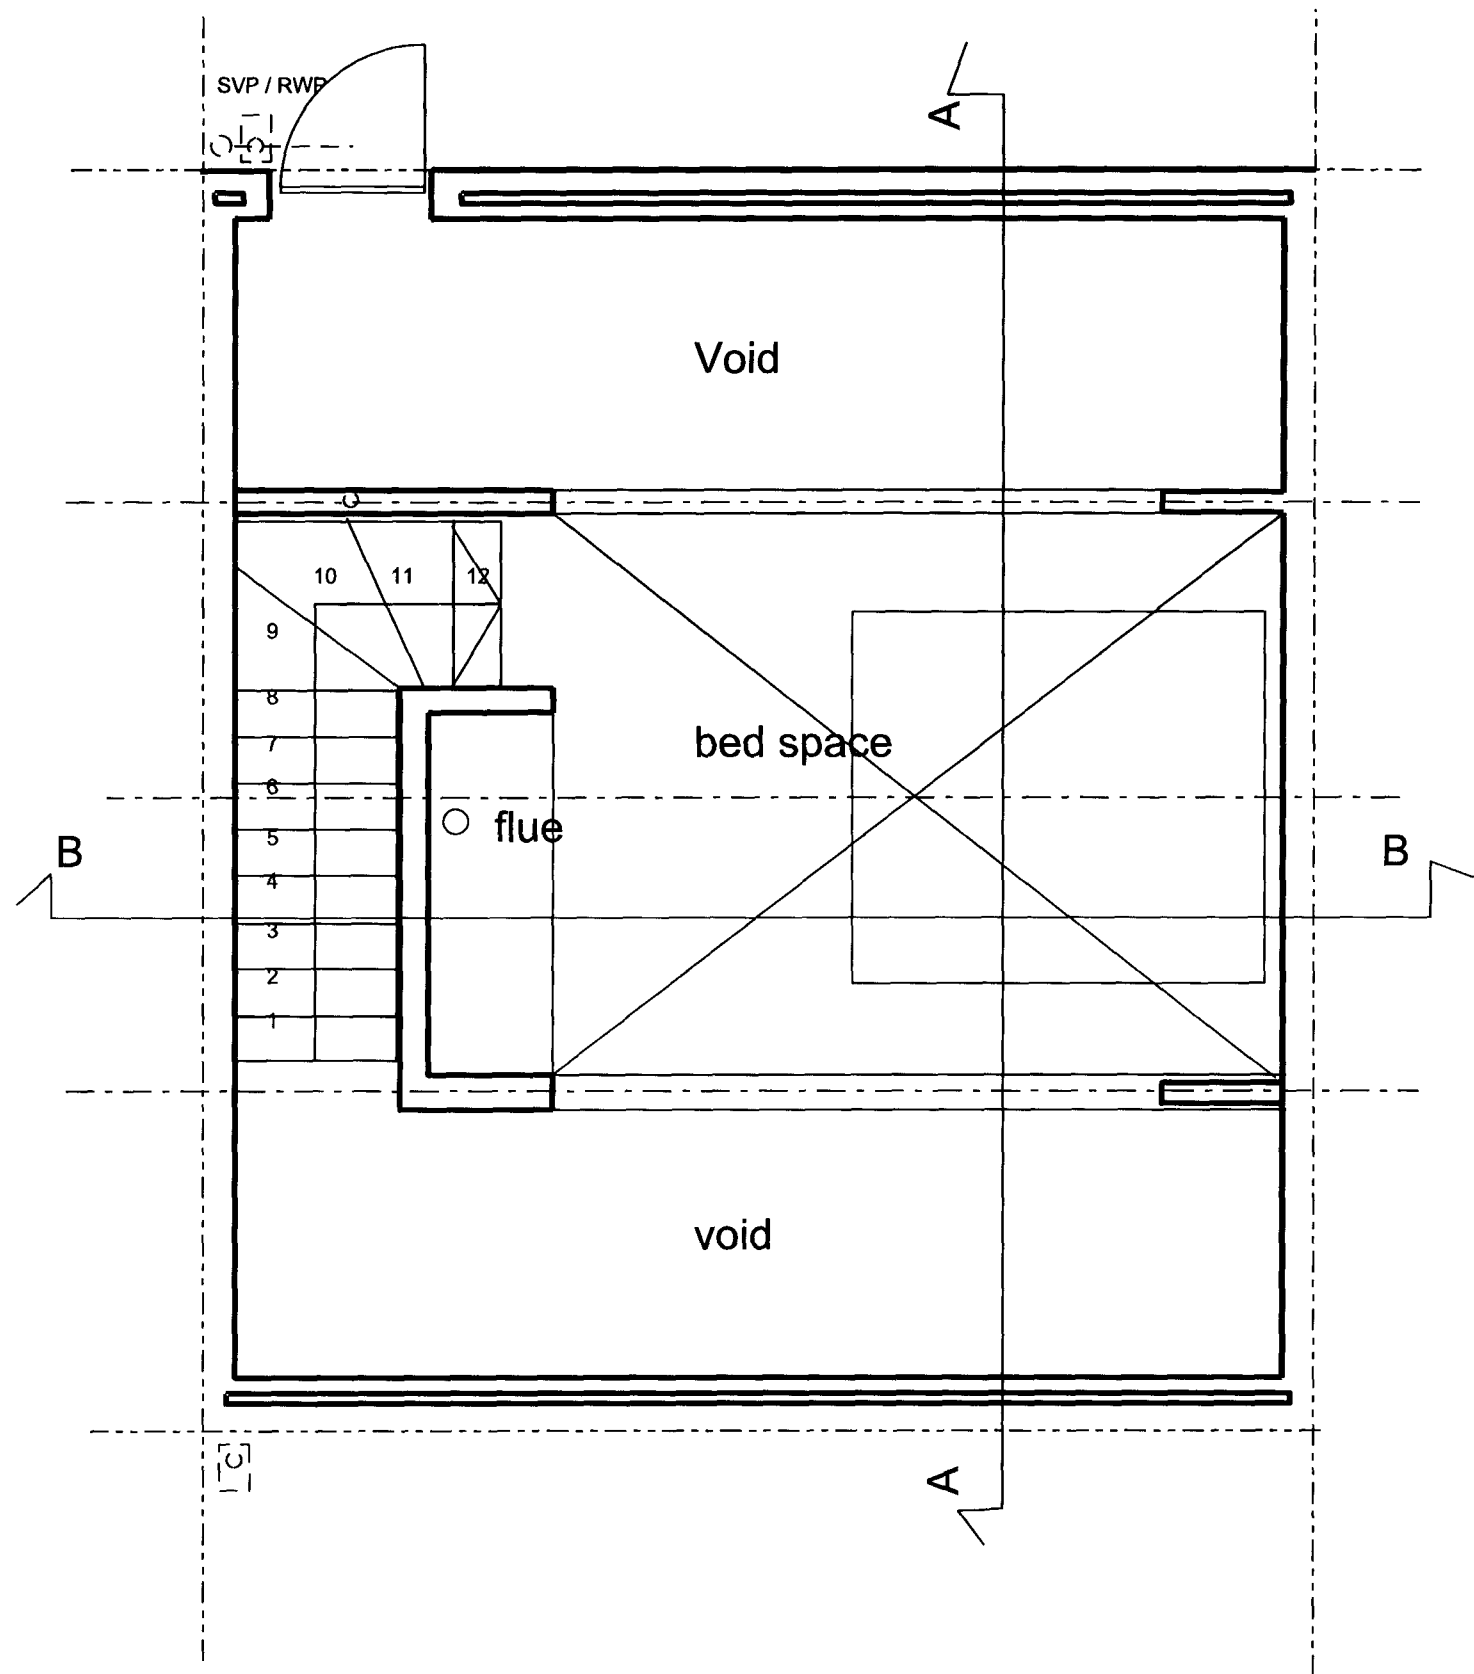


MEZZANINE FLOOR PLAN

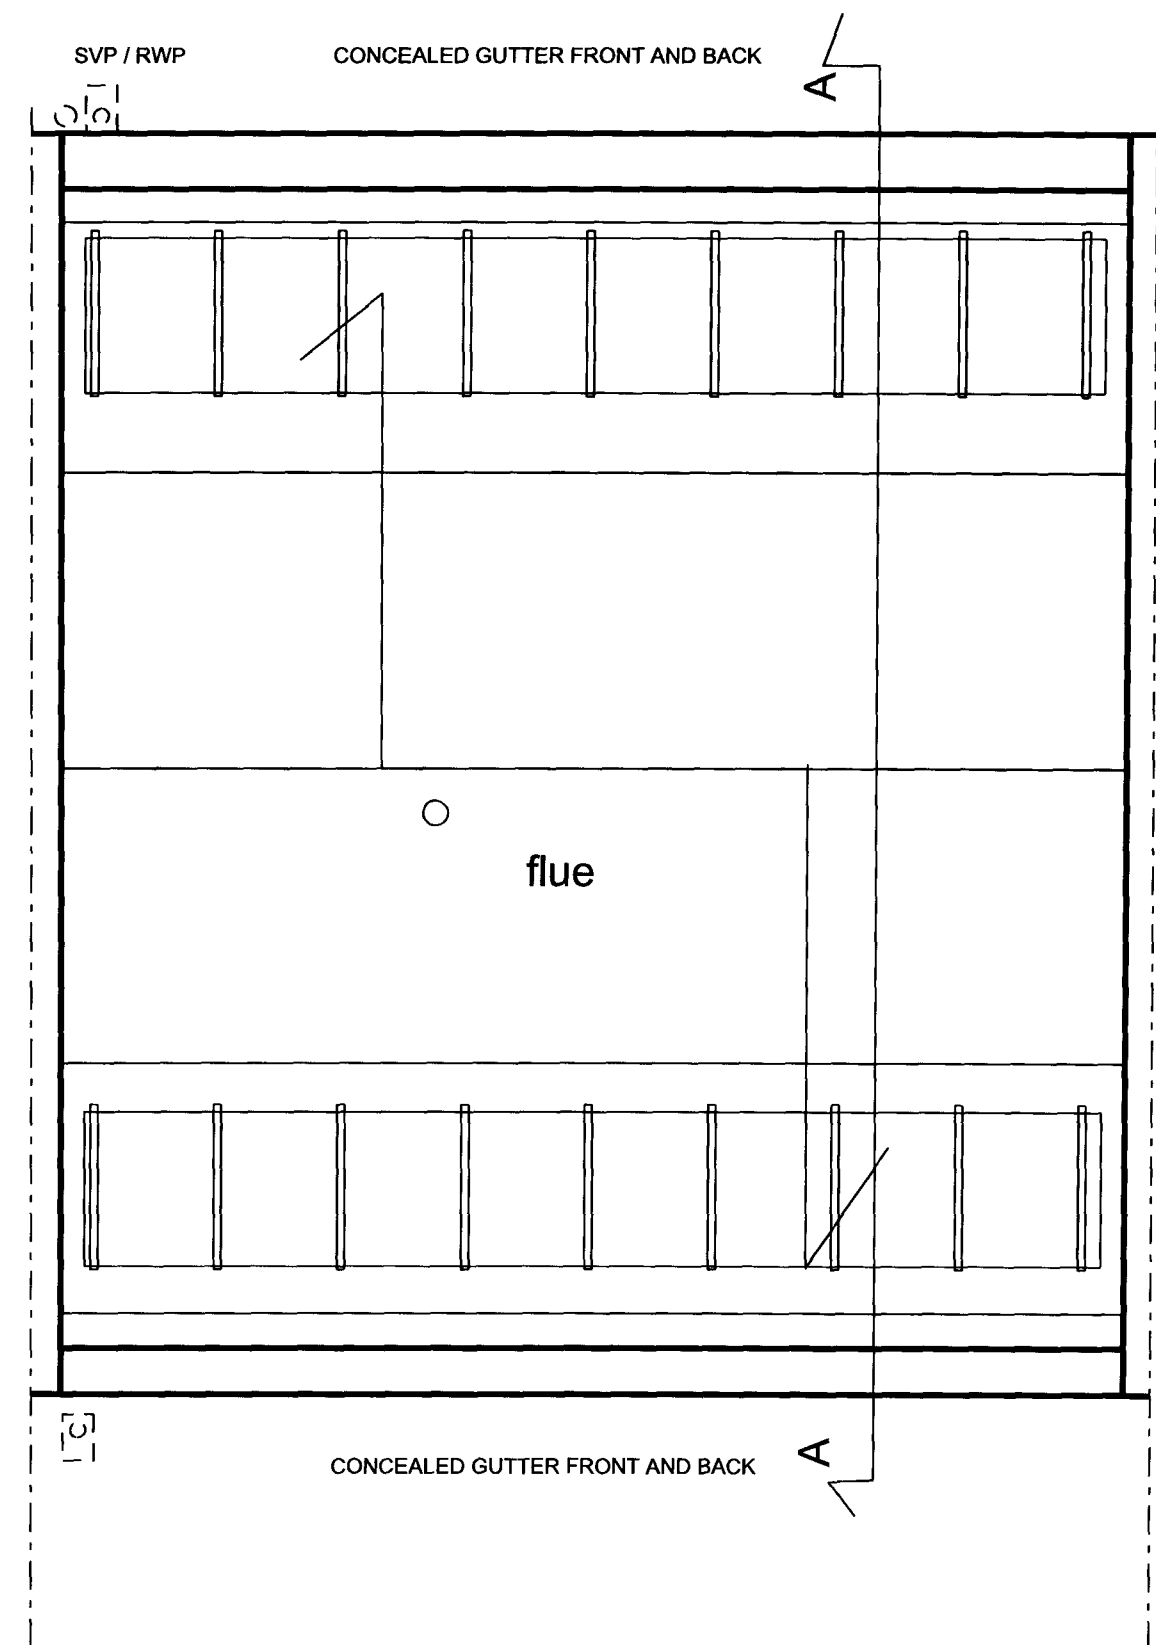

ROOF PLAN

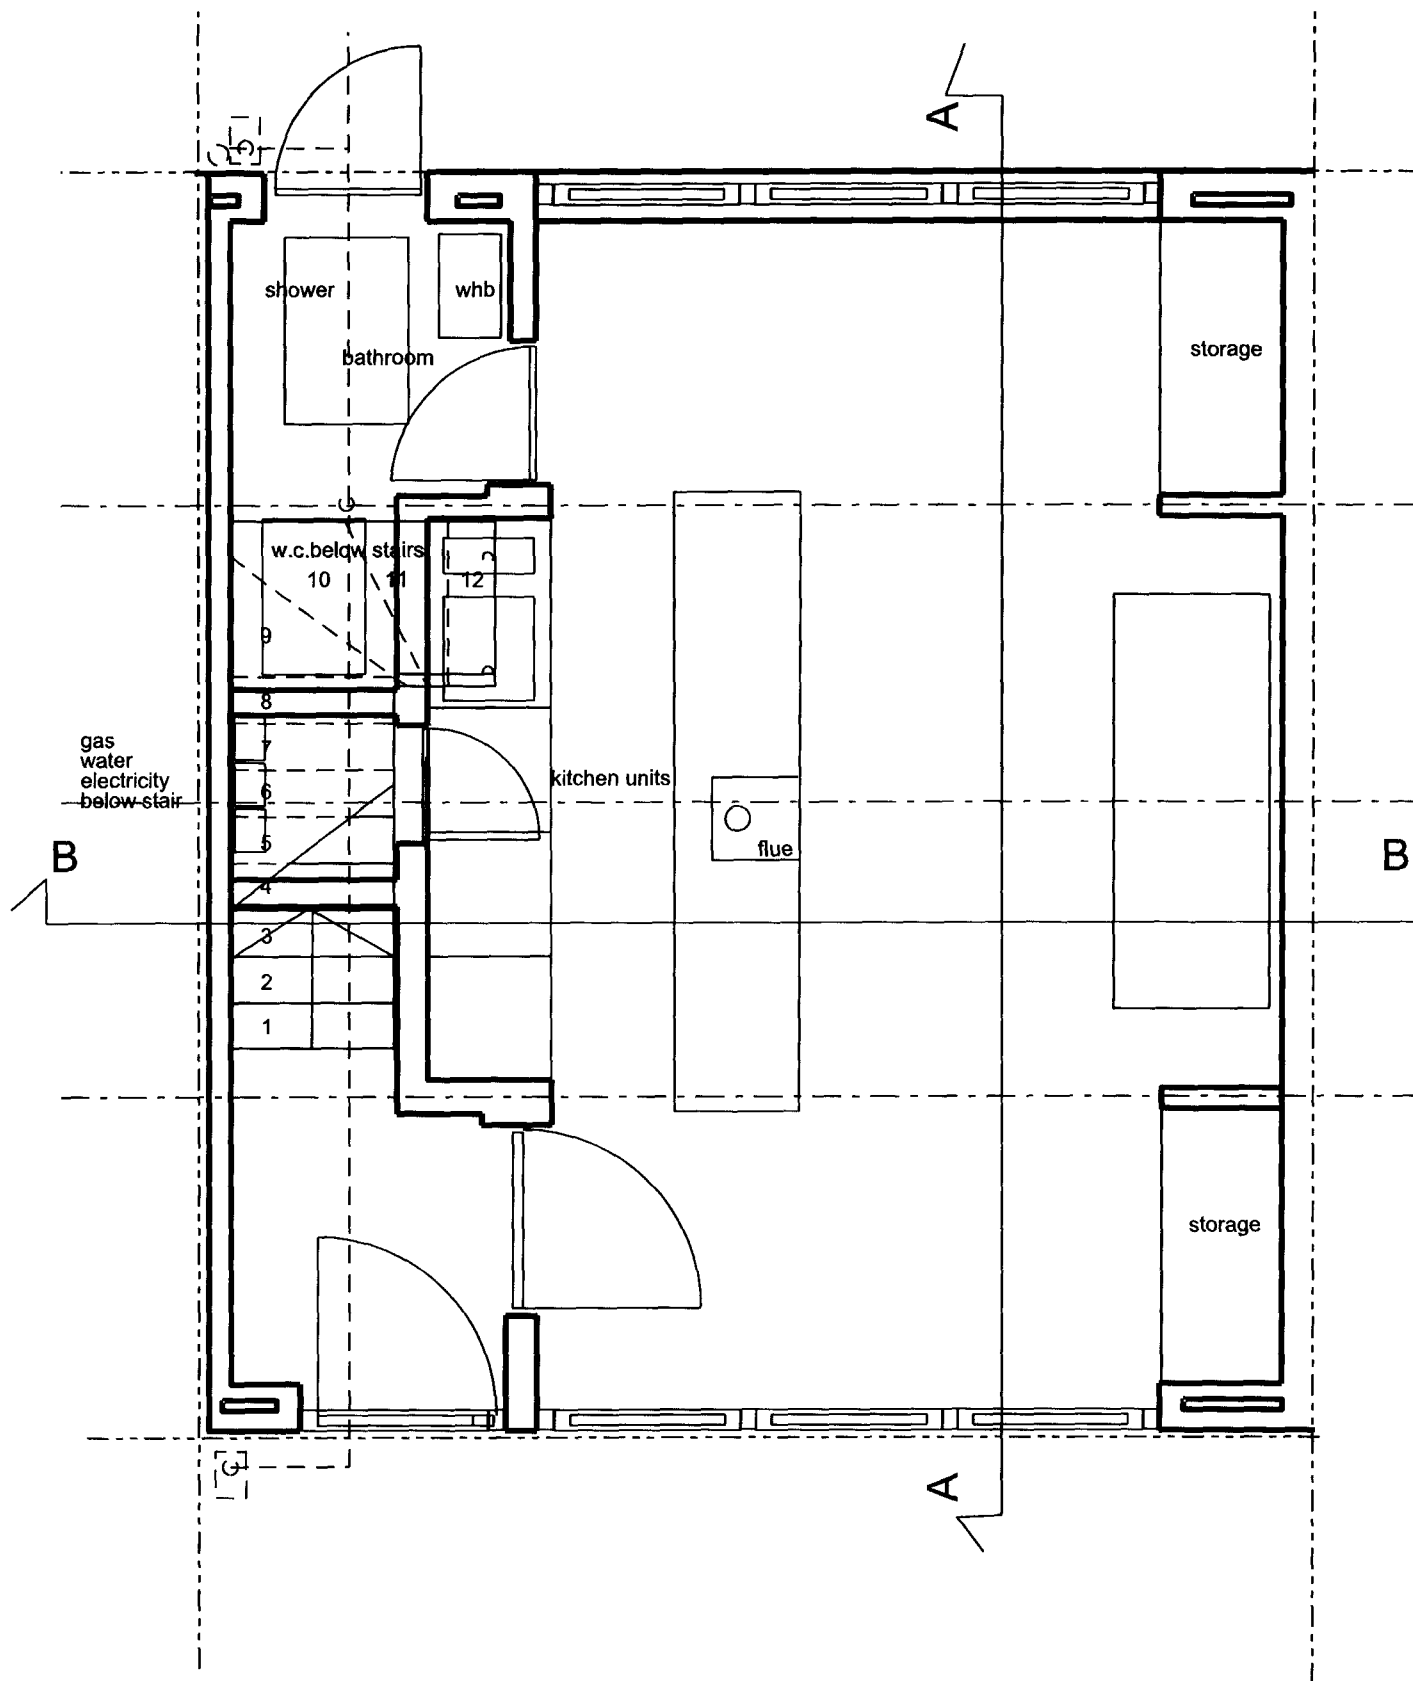


GROUND FLOOR PLAN

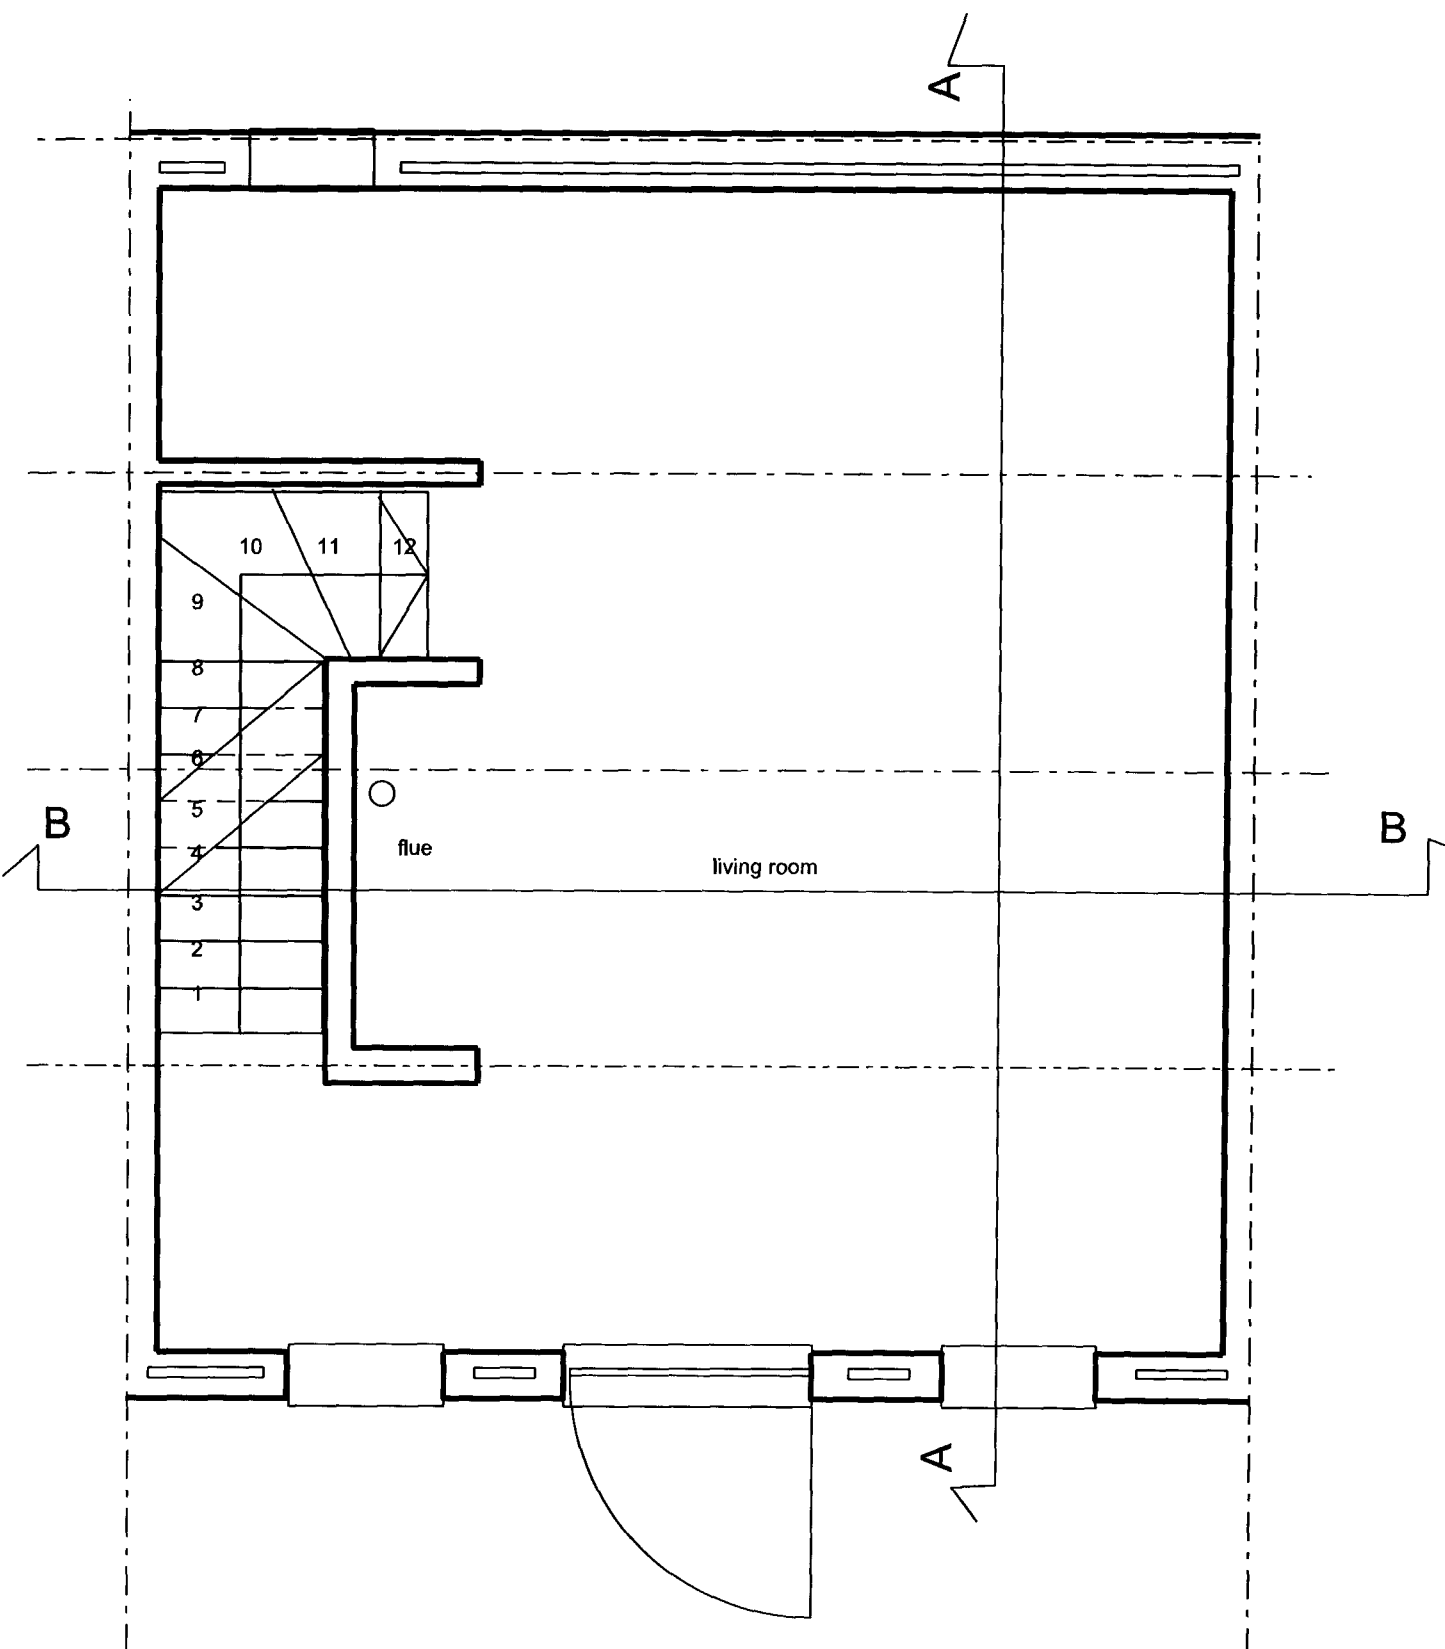

UPPER FLOOR PLAN


Print at A4
DWG:010 scale: 1:50

PROPOSED Plans 3 Fortess Yard London NW5

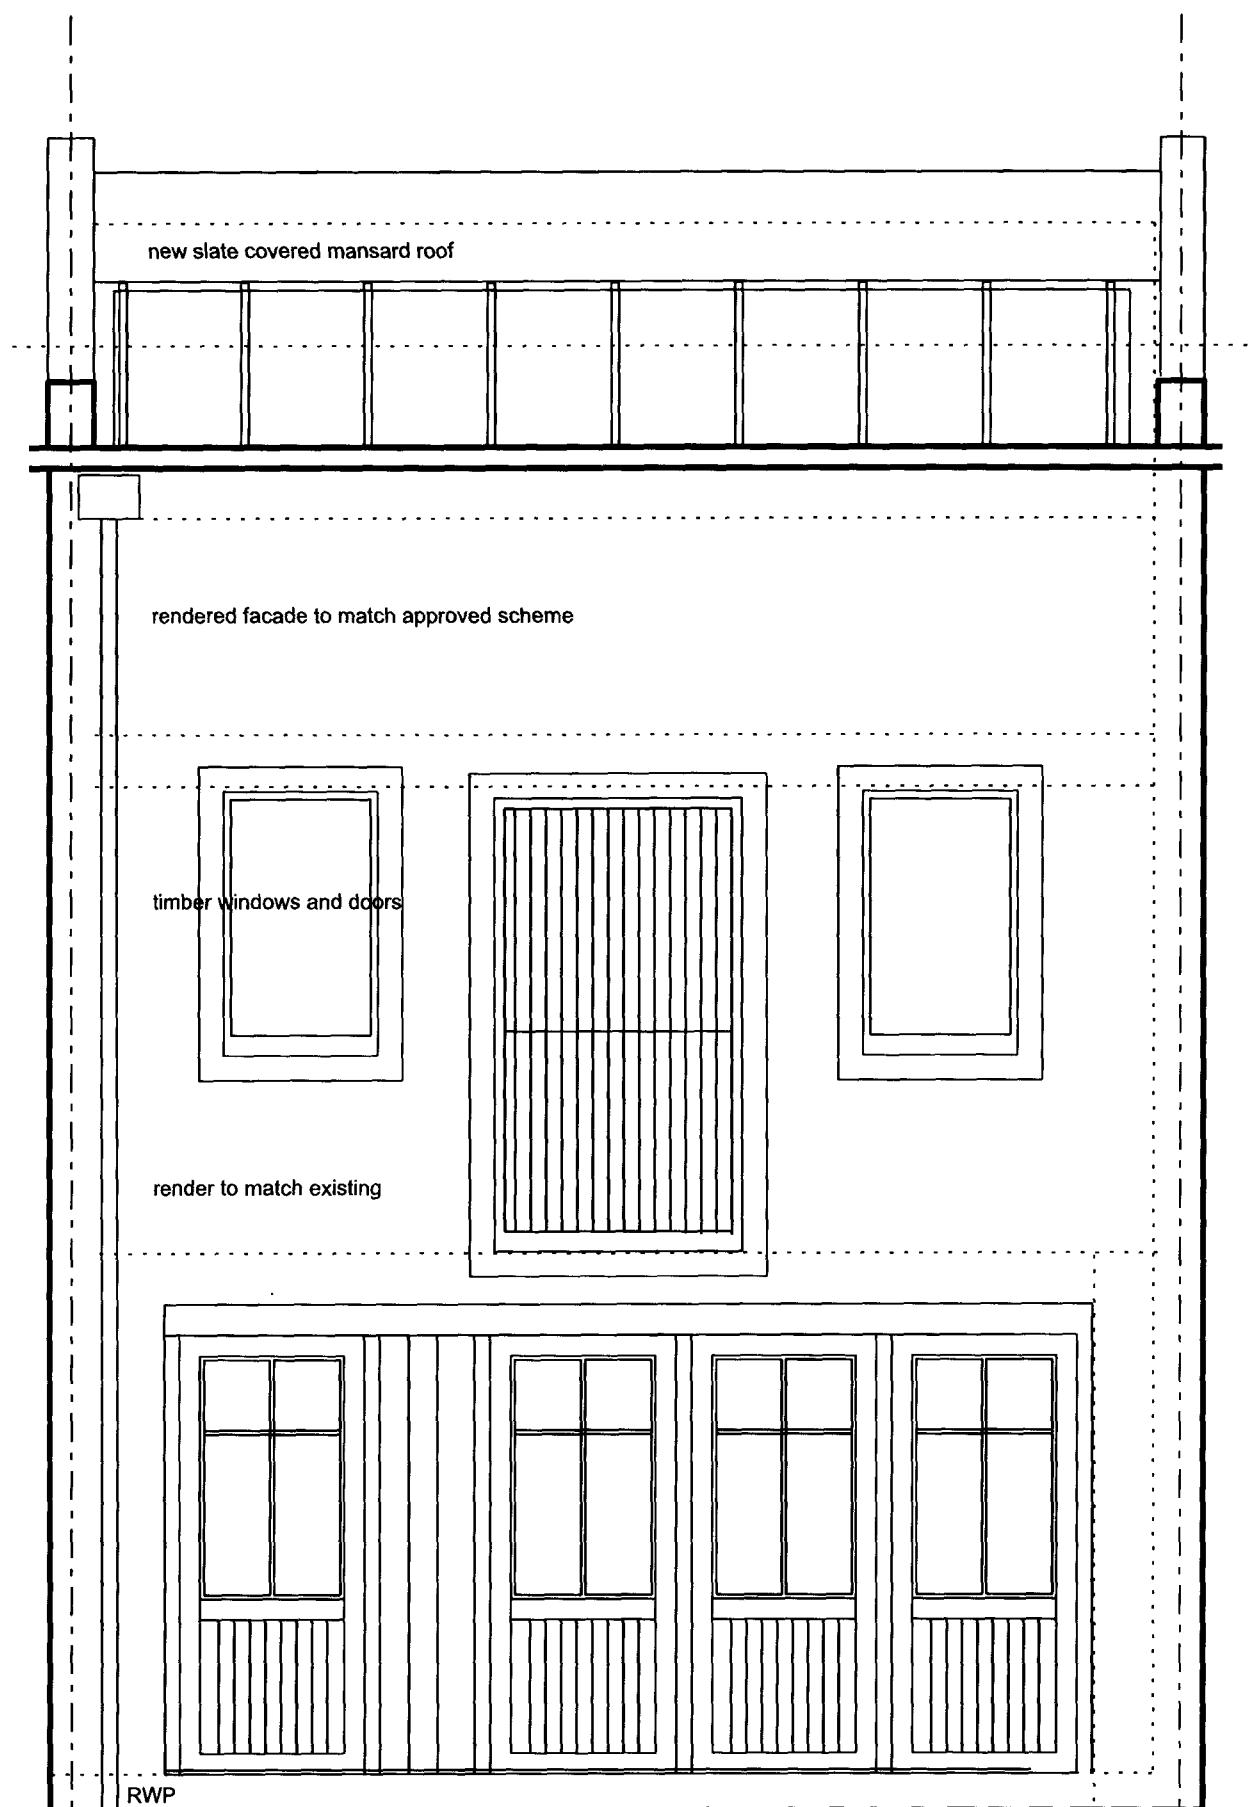


FRONT ELEVATION

PROPOSED Elevations 3 Fortess Yard London NW5

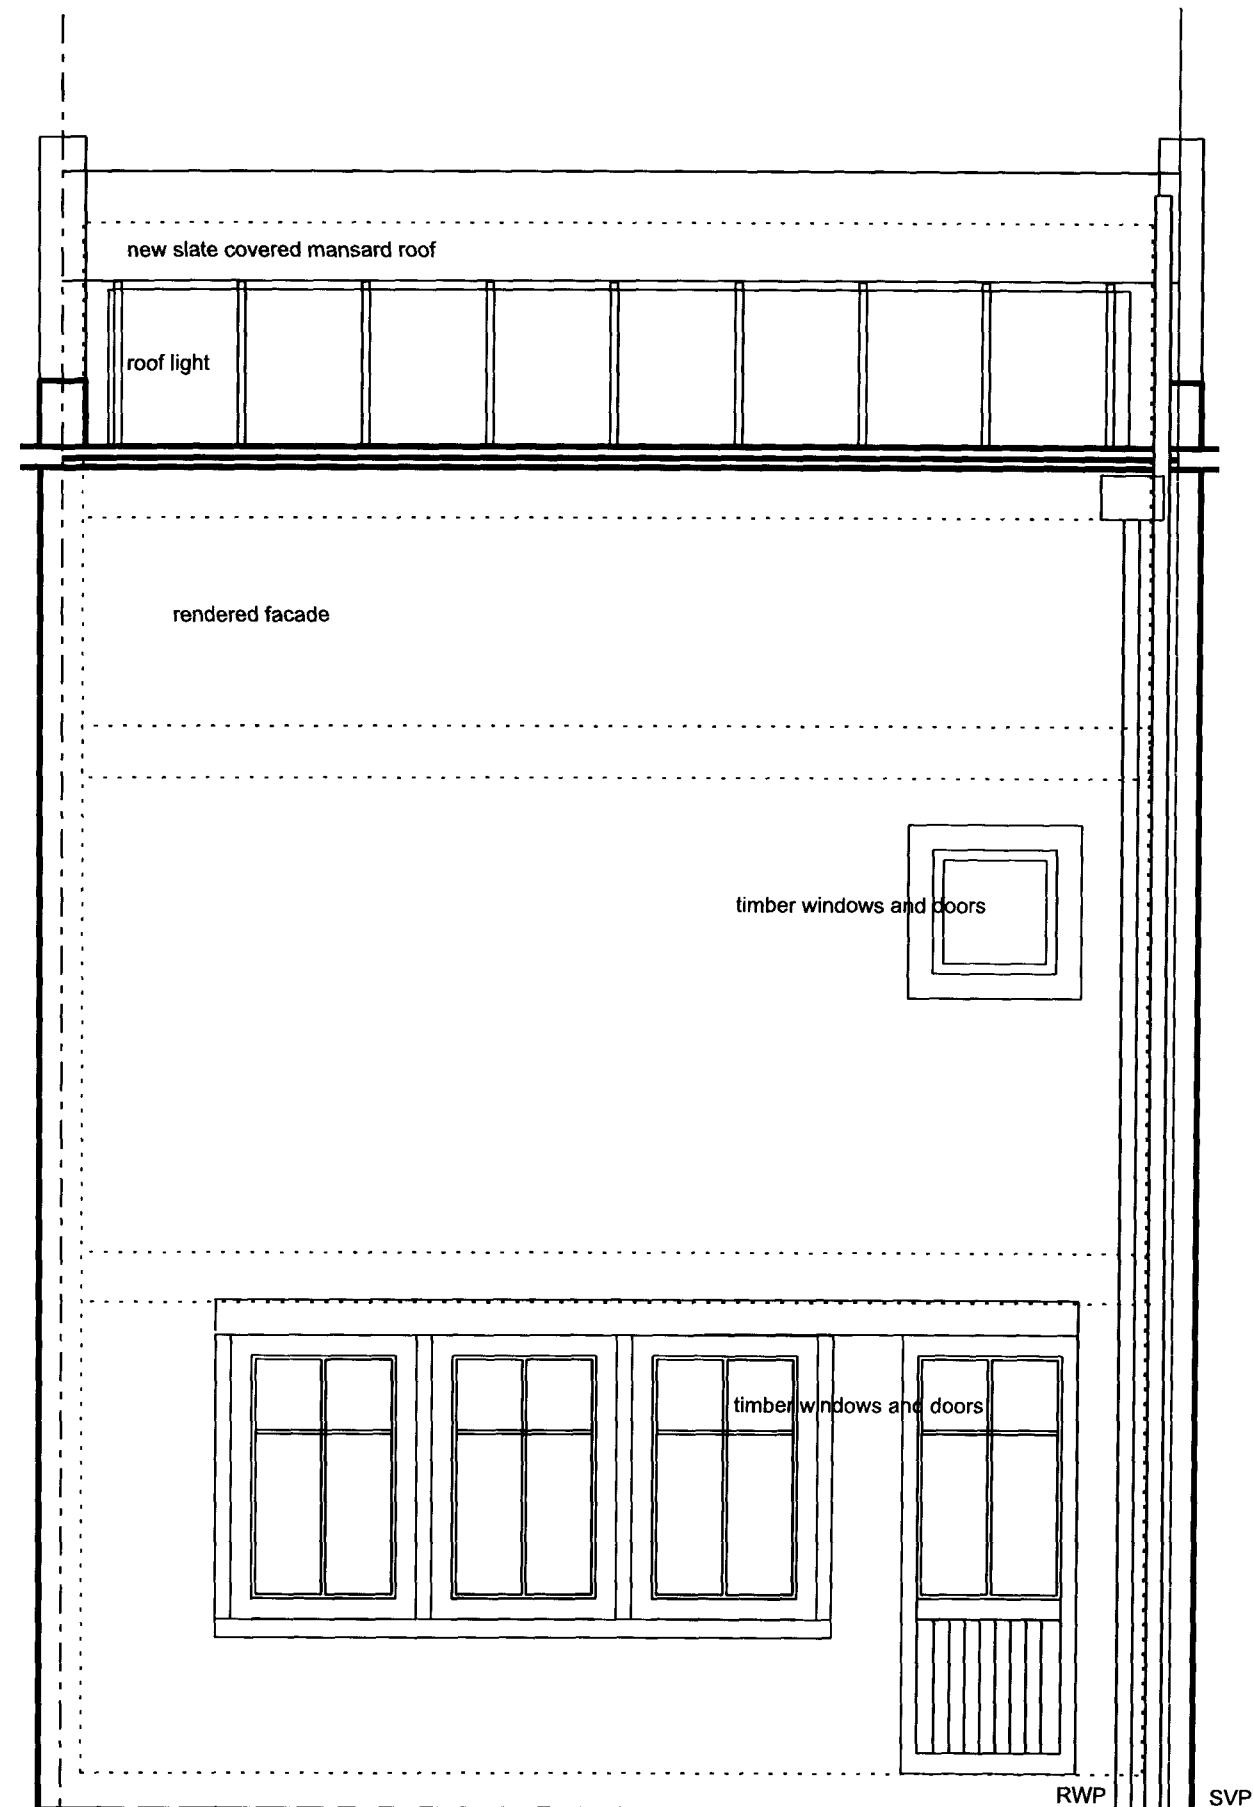


REAR ELEVATION

Print at A4
DWG:009 scale: 1:50

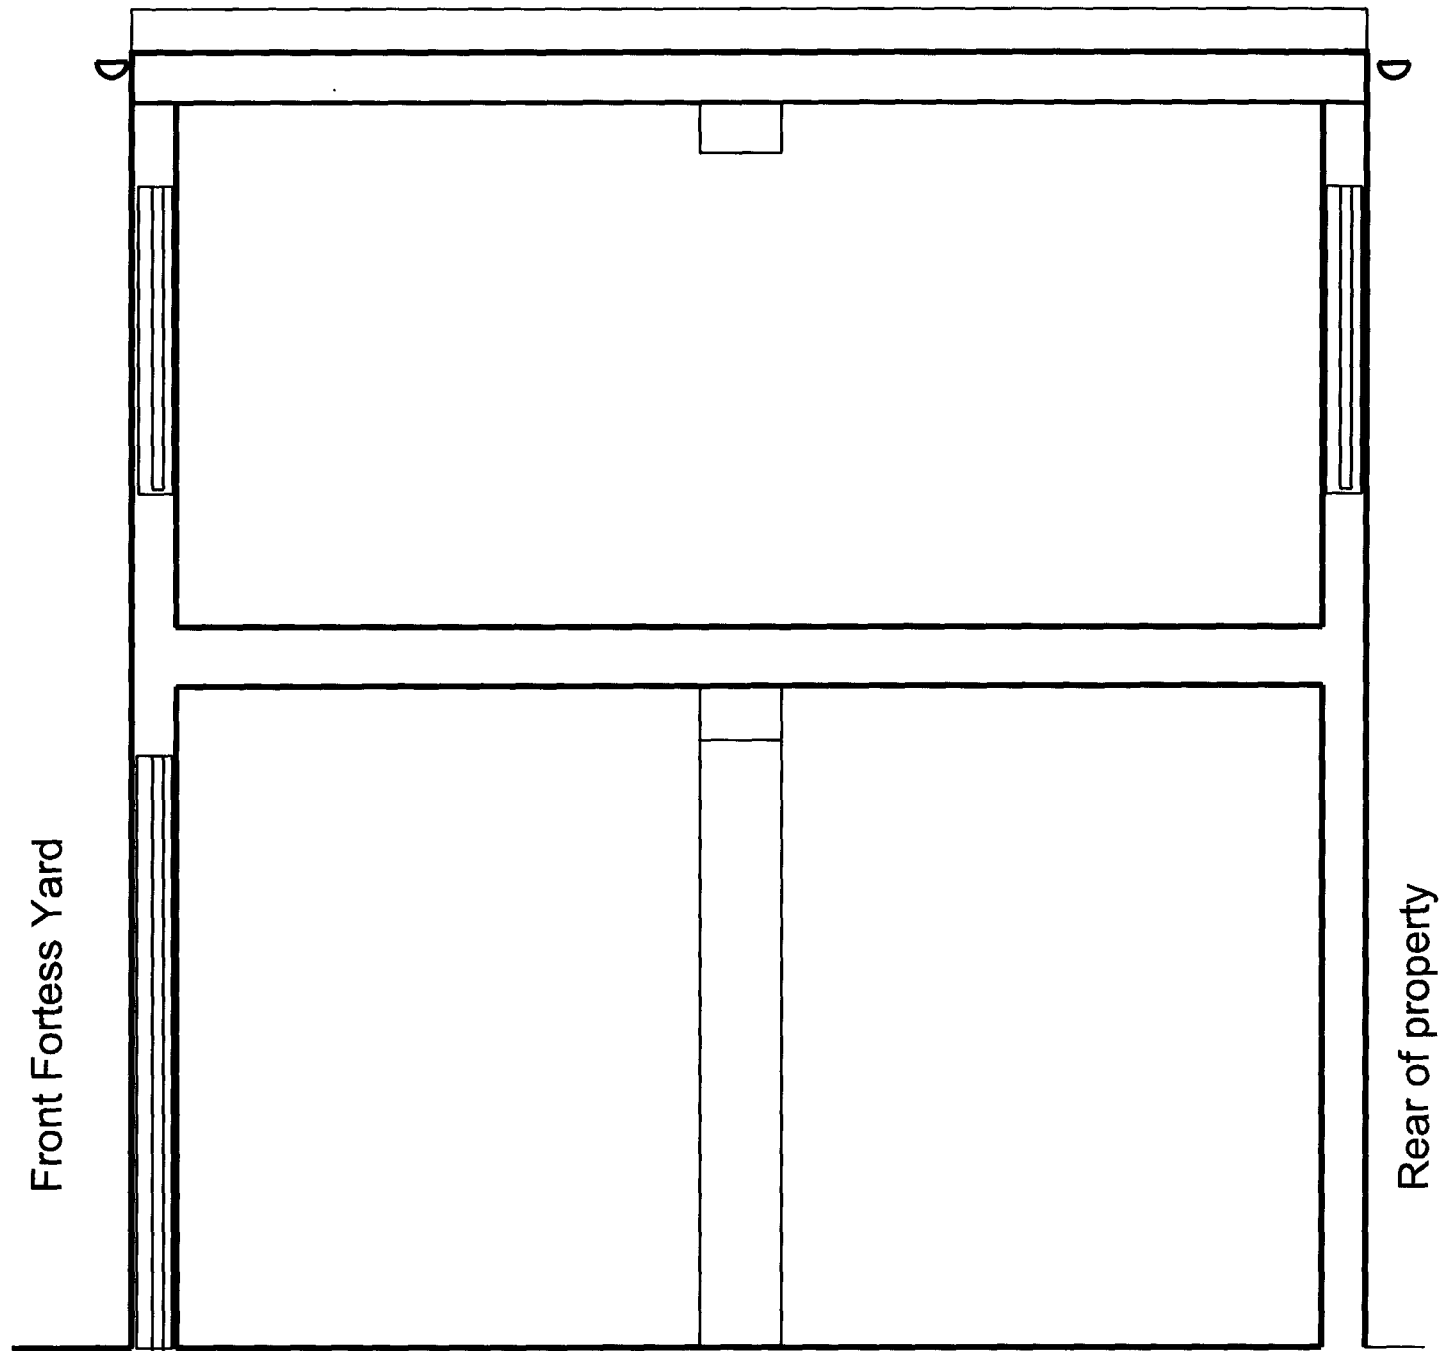

SECTION AA


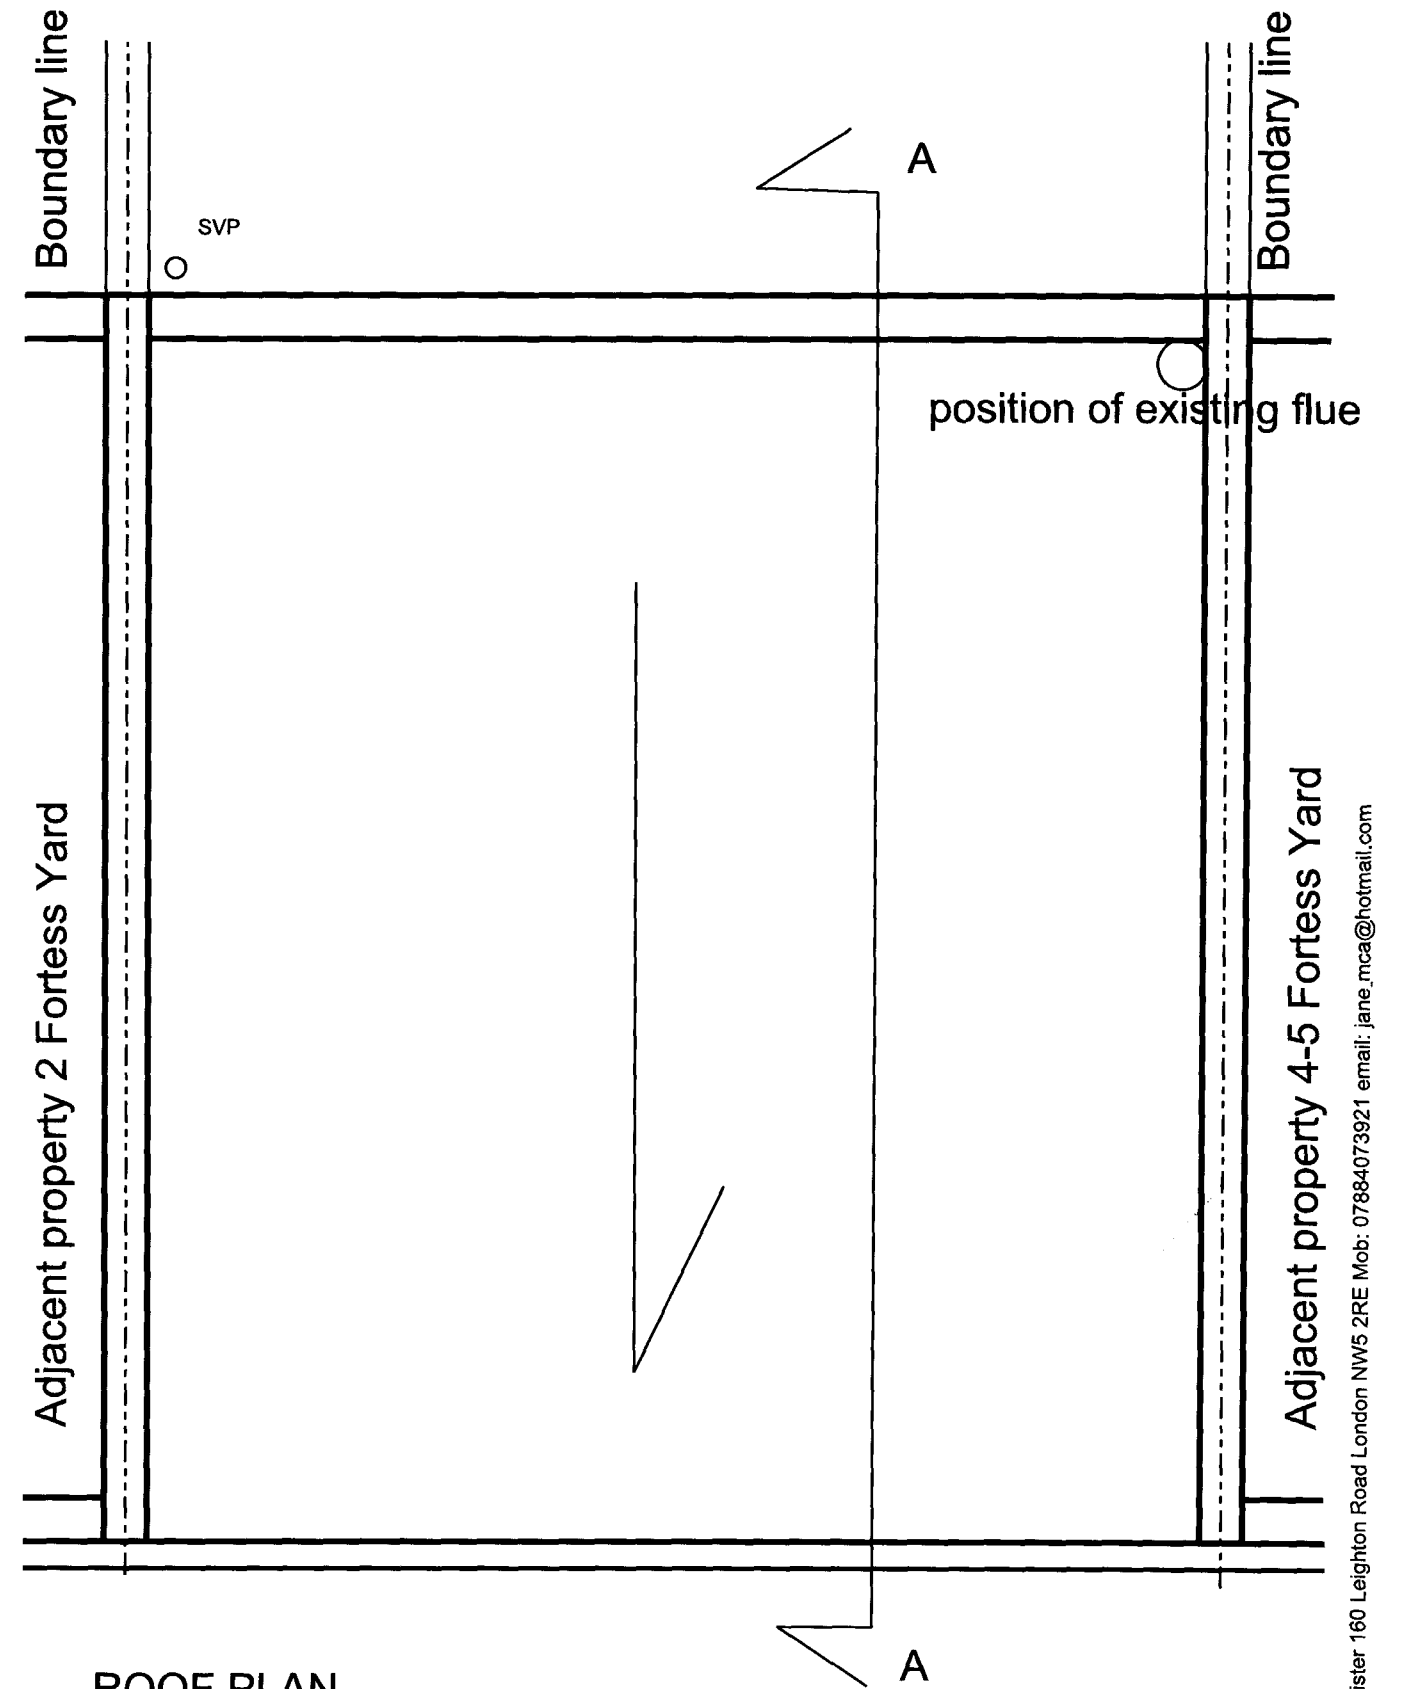



ROOF PLAN

Print at A4

DWG:008 scale: 1:50

EXISTING Section AA & Roof plan 3 Fortress Yard London NW5

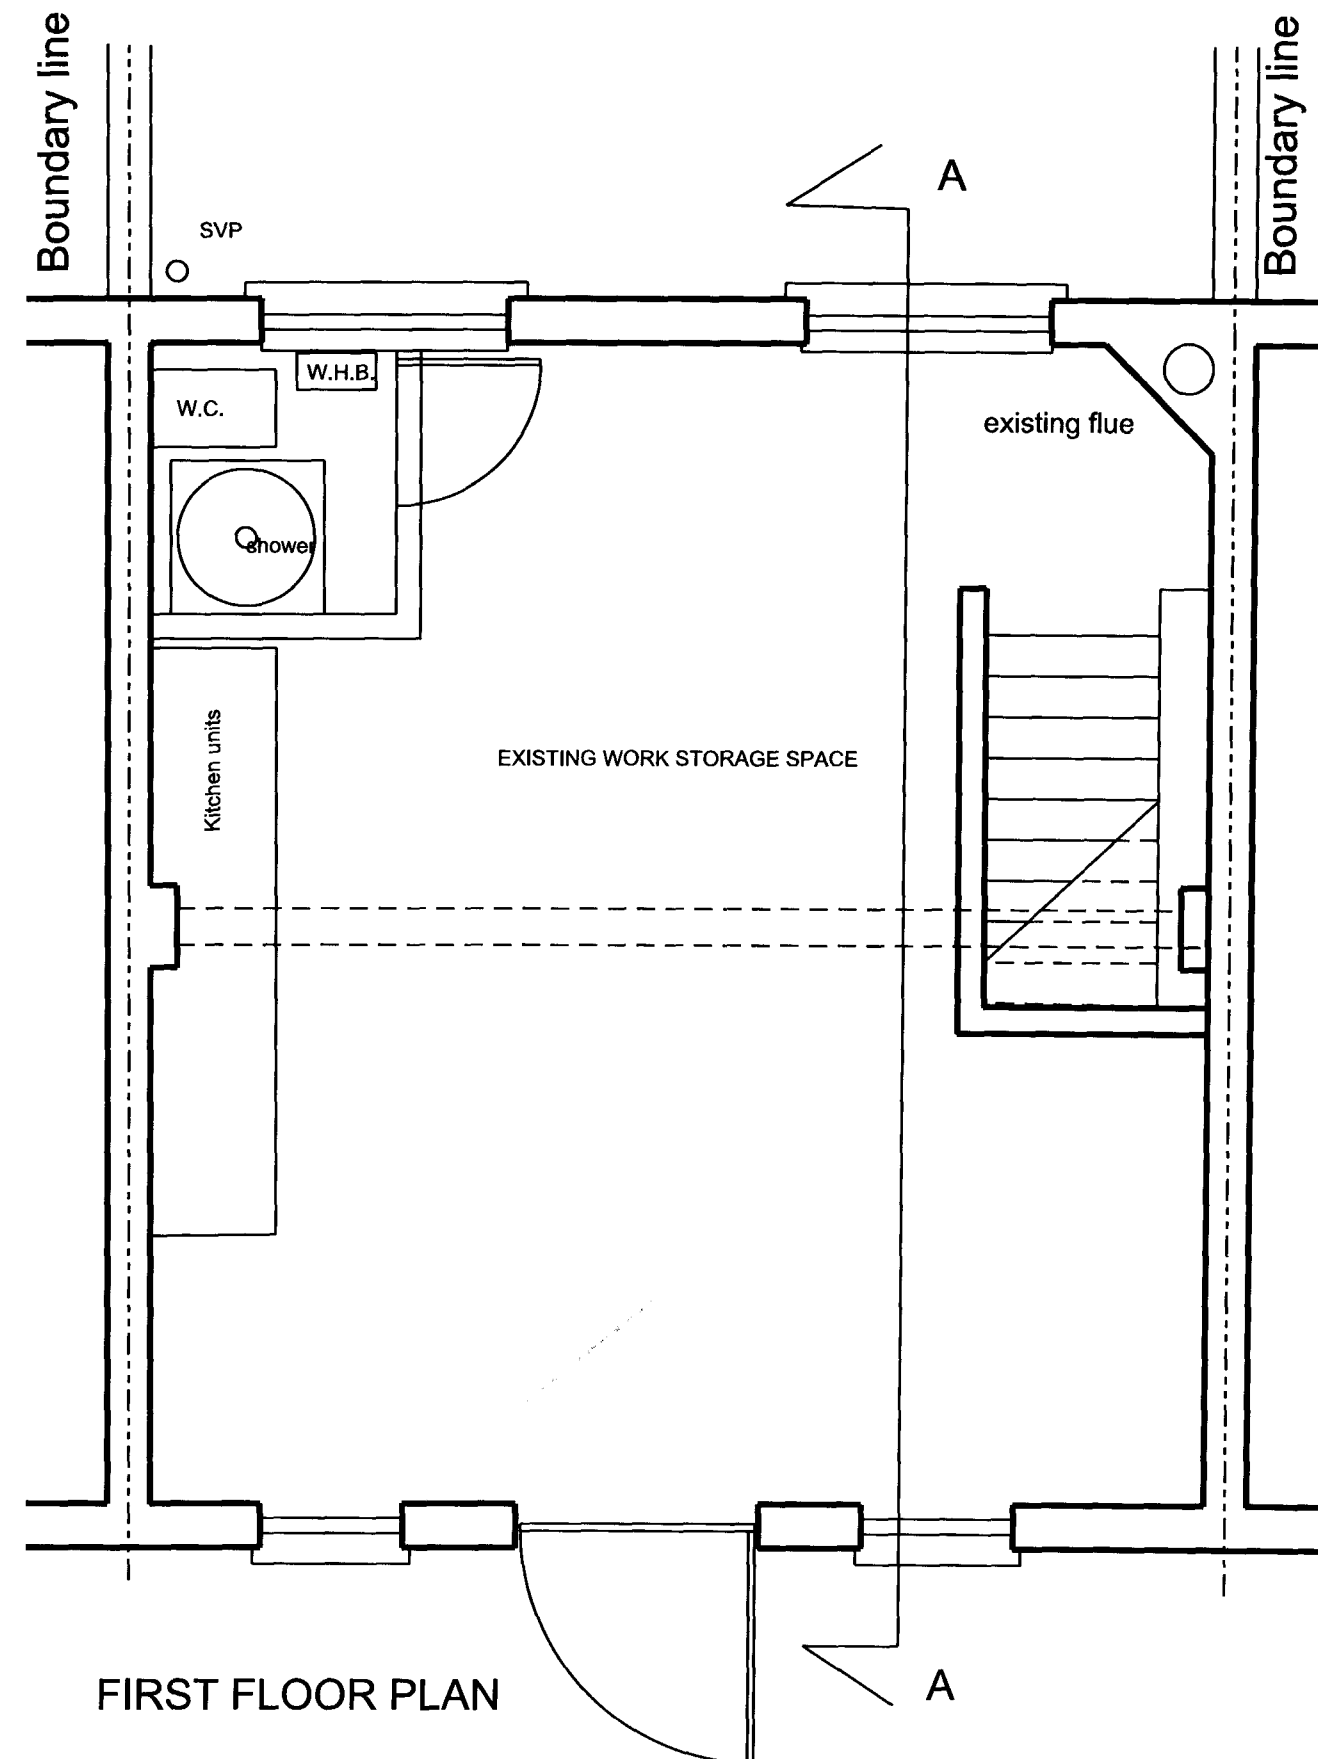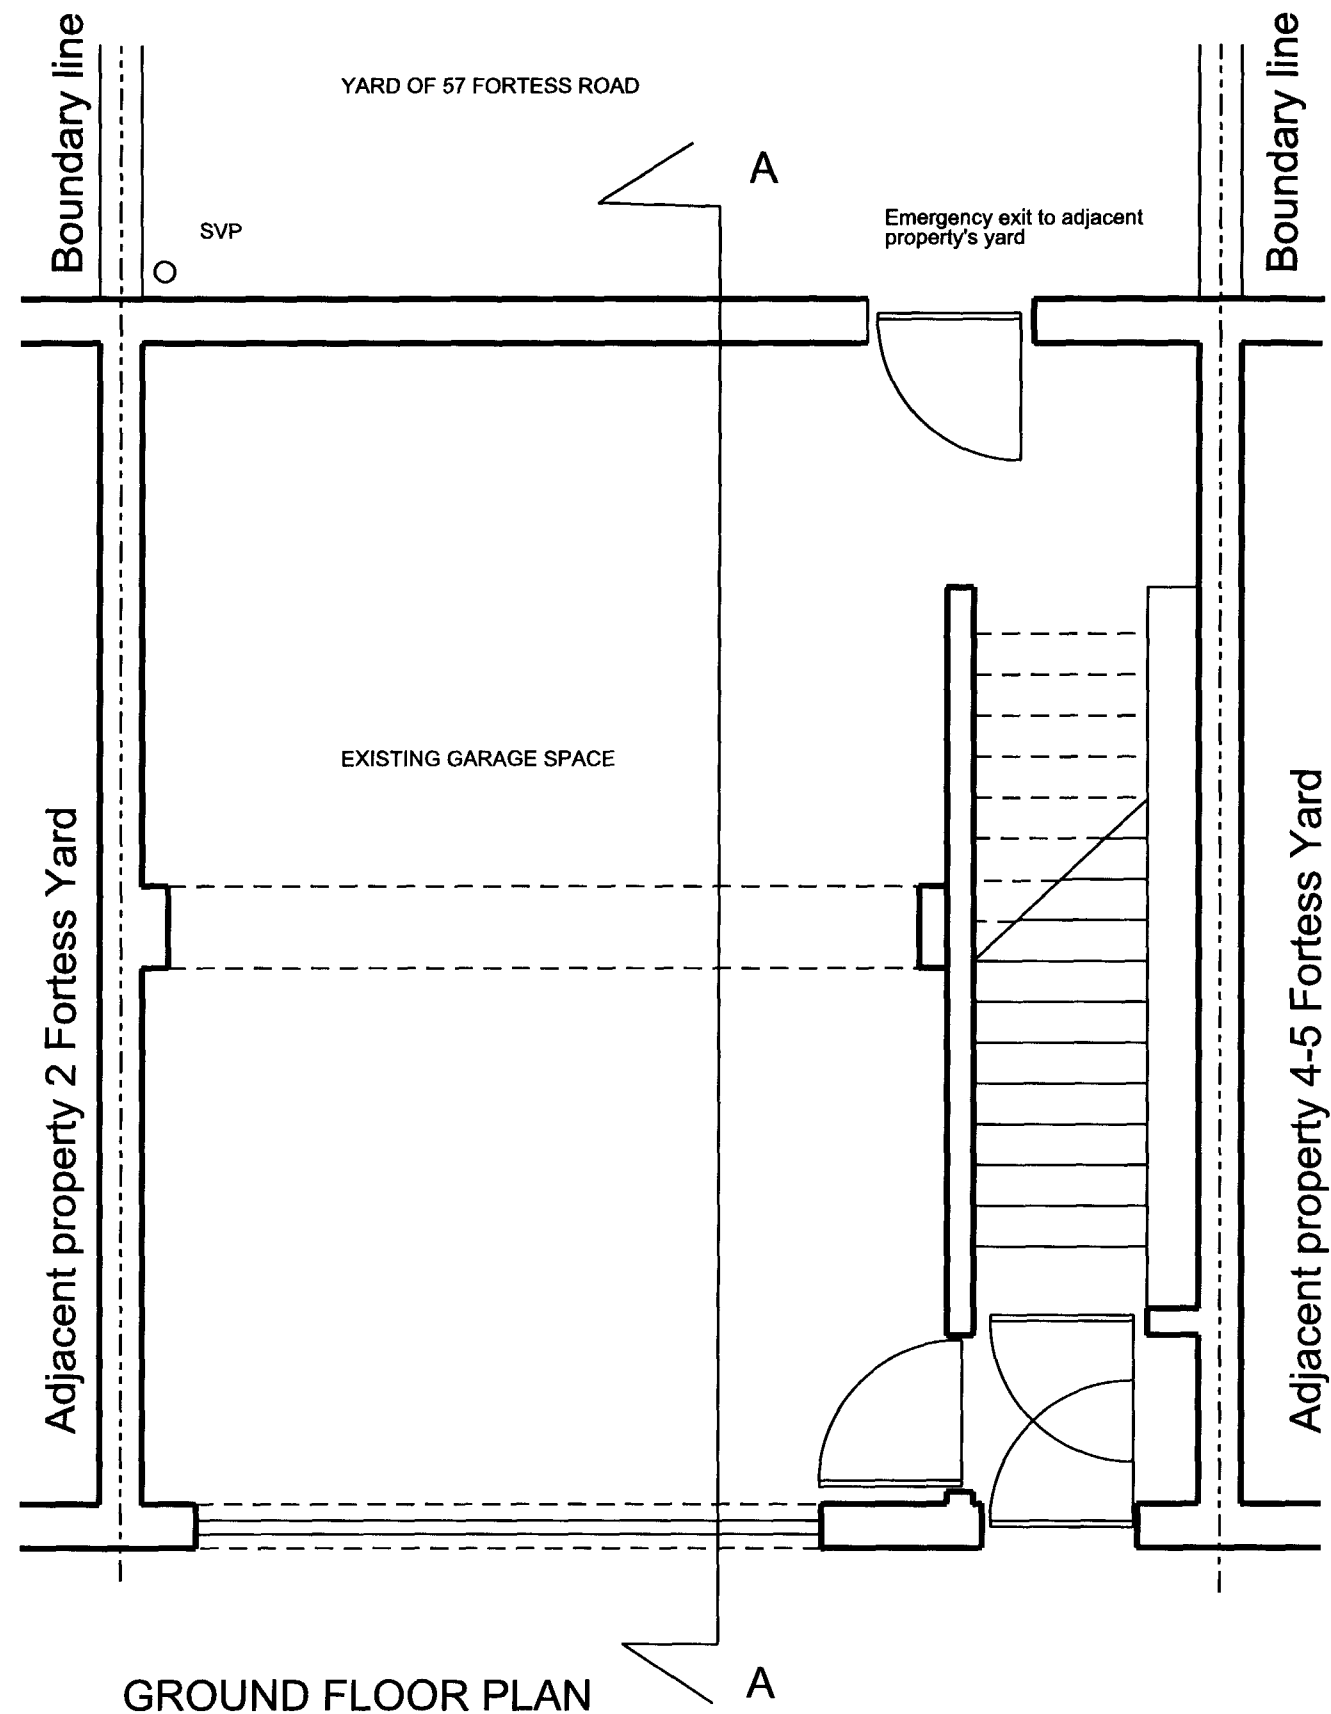

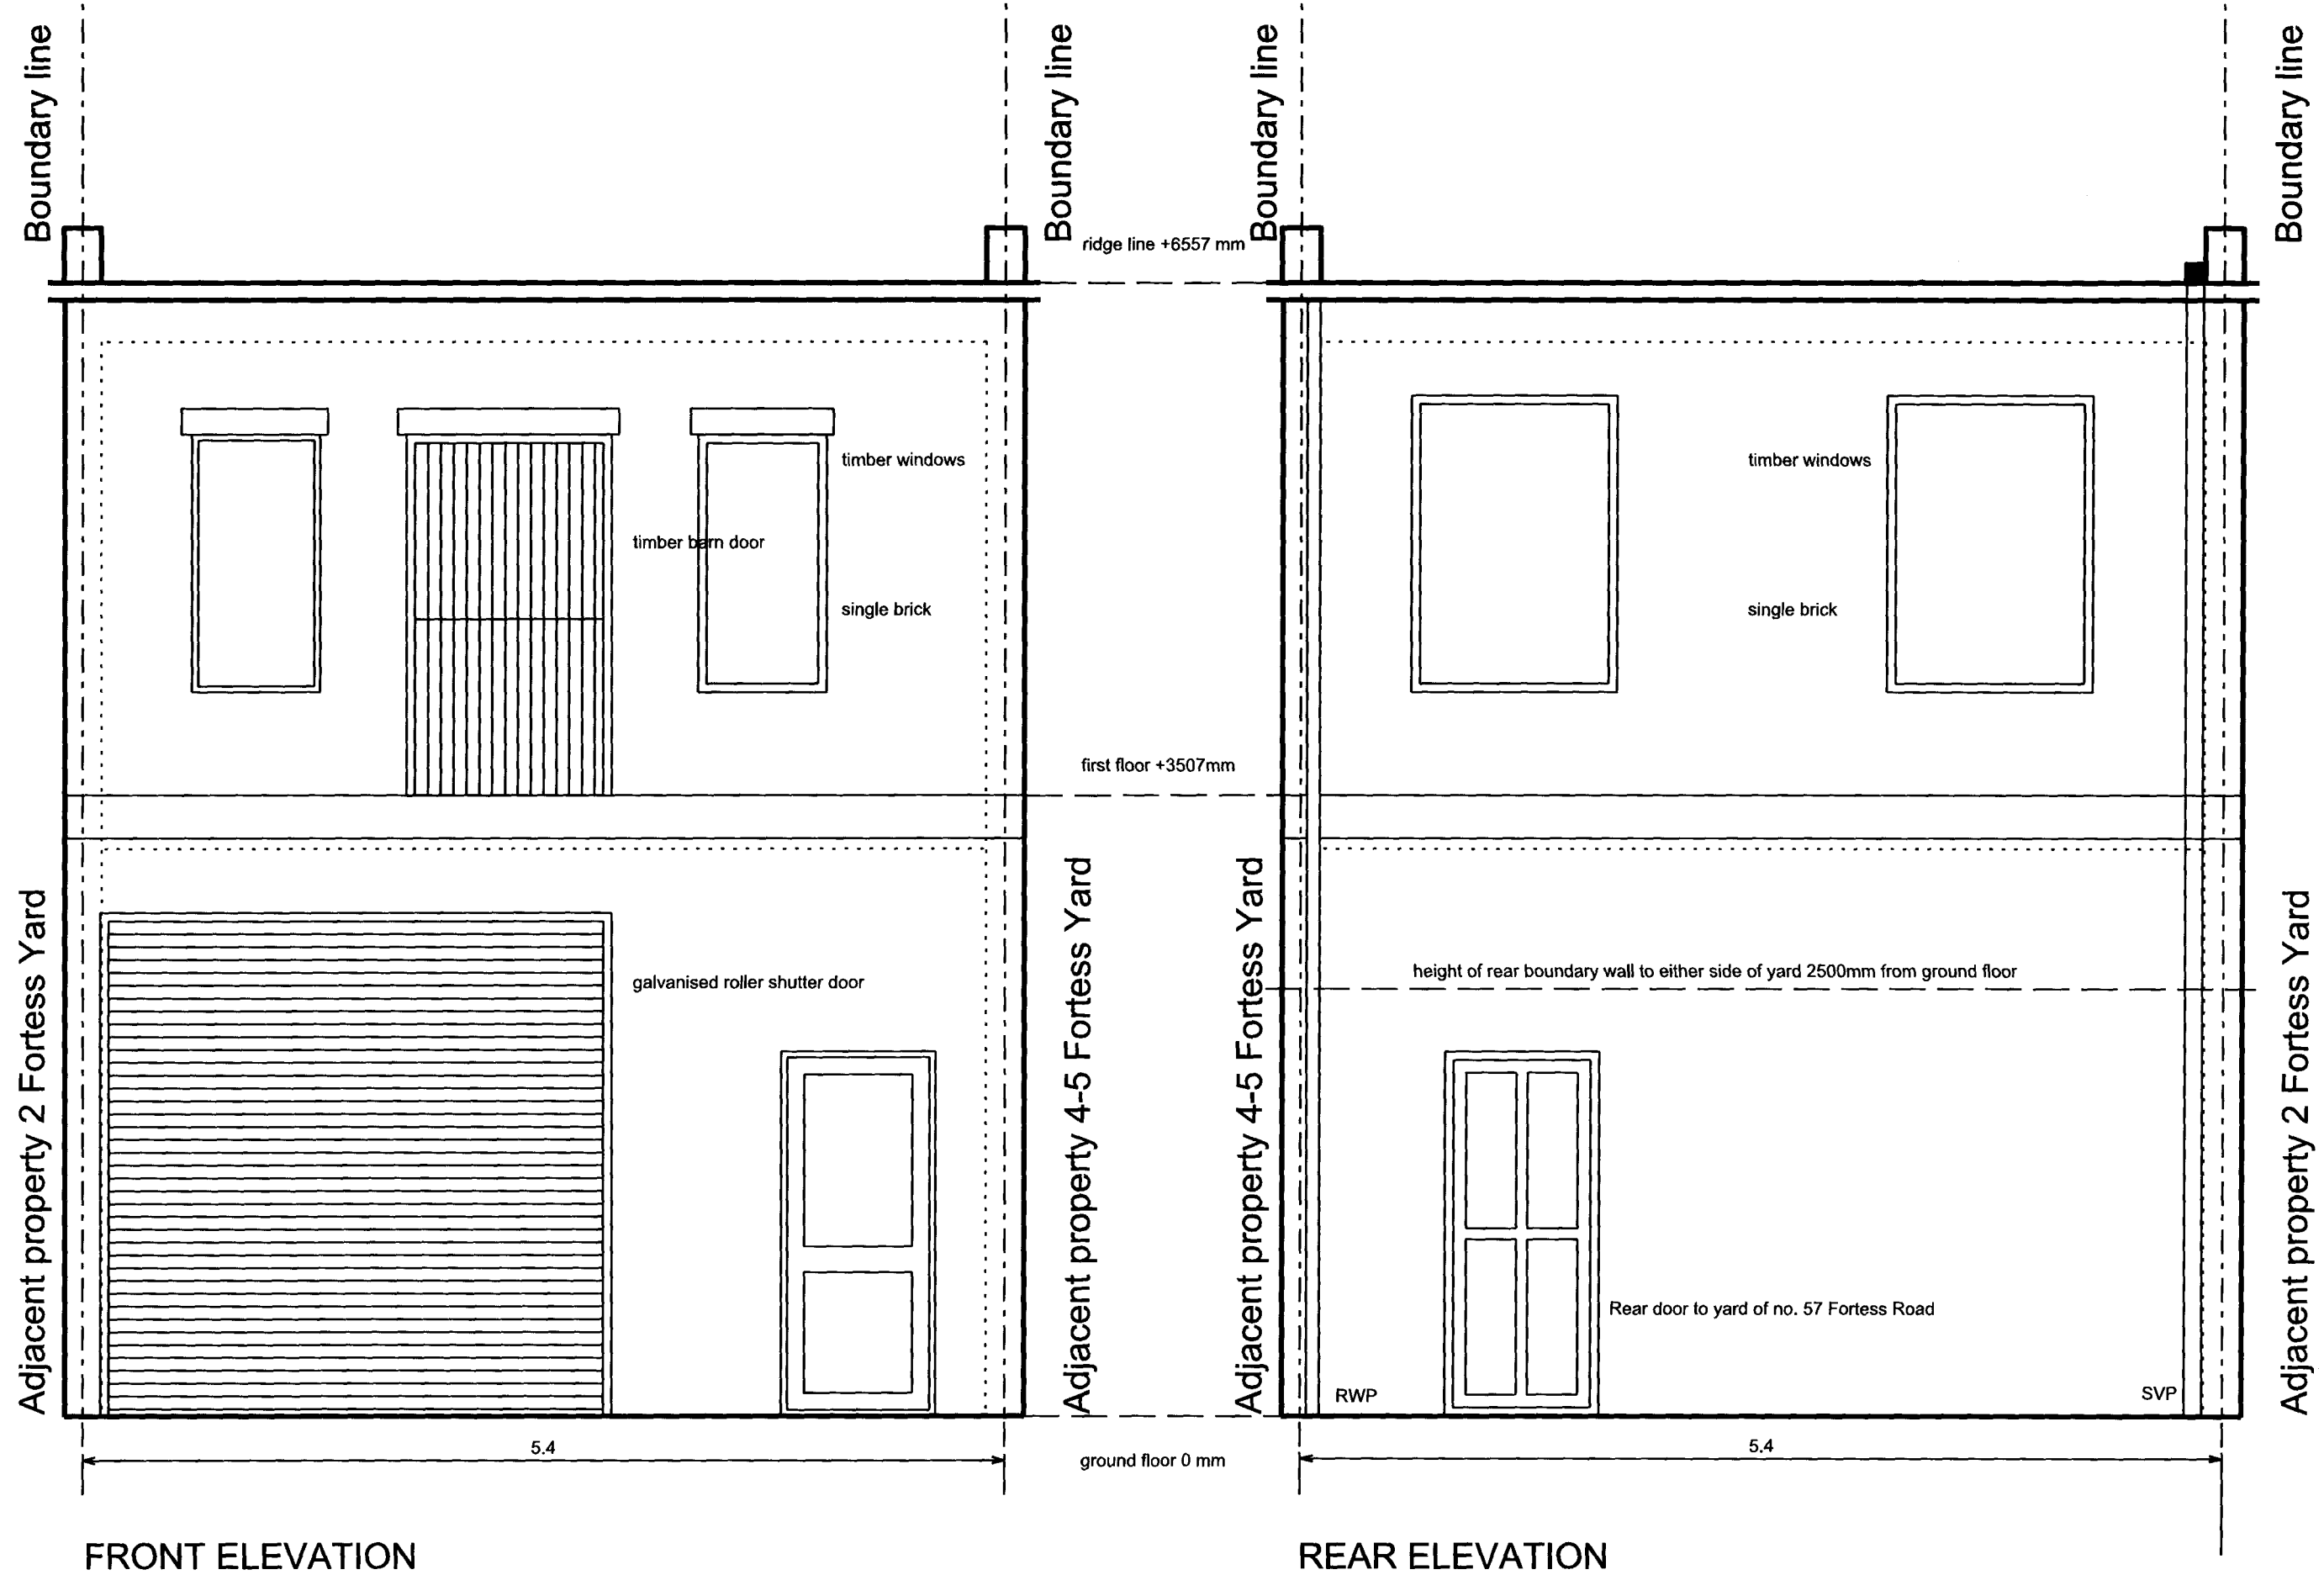

FRONT ELEVATION

REAR ELEVATION

Print at A4

EXISTING Elevations 3 Fortress Yard London NW5

DWG:006 scale: 1:50

J. McAllister 160 Leighton Road London NW5 2RE Mob: 07884073921 email: jane_mca@hotmail.com