


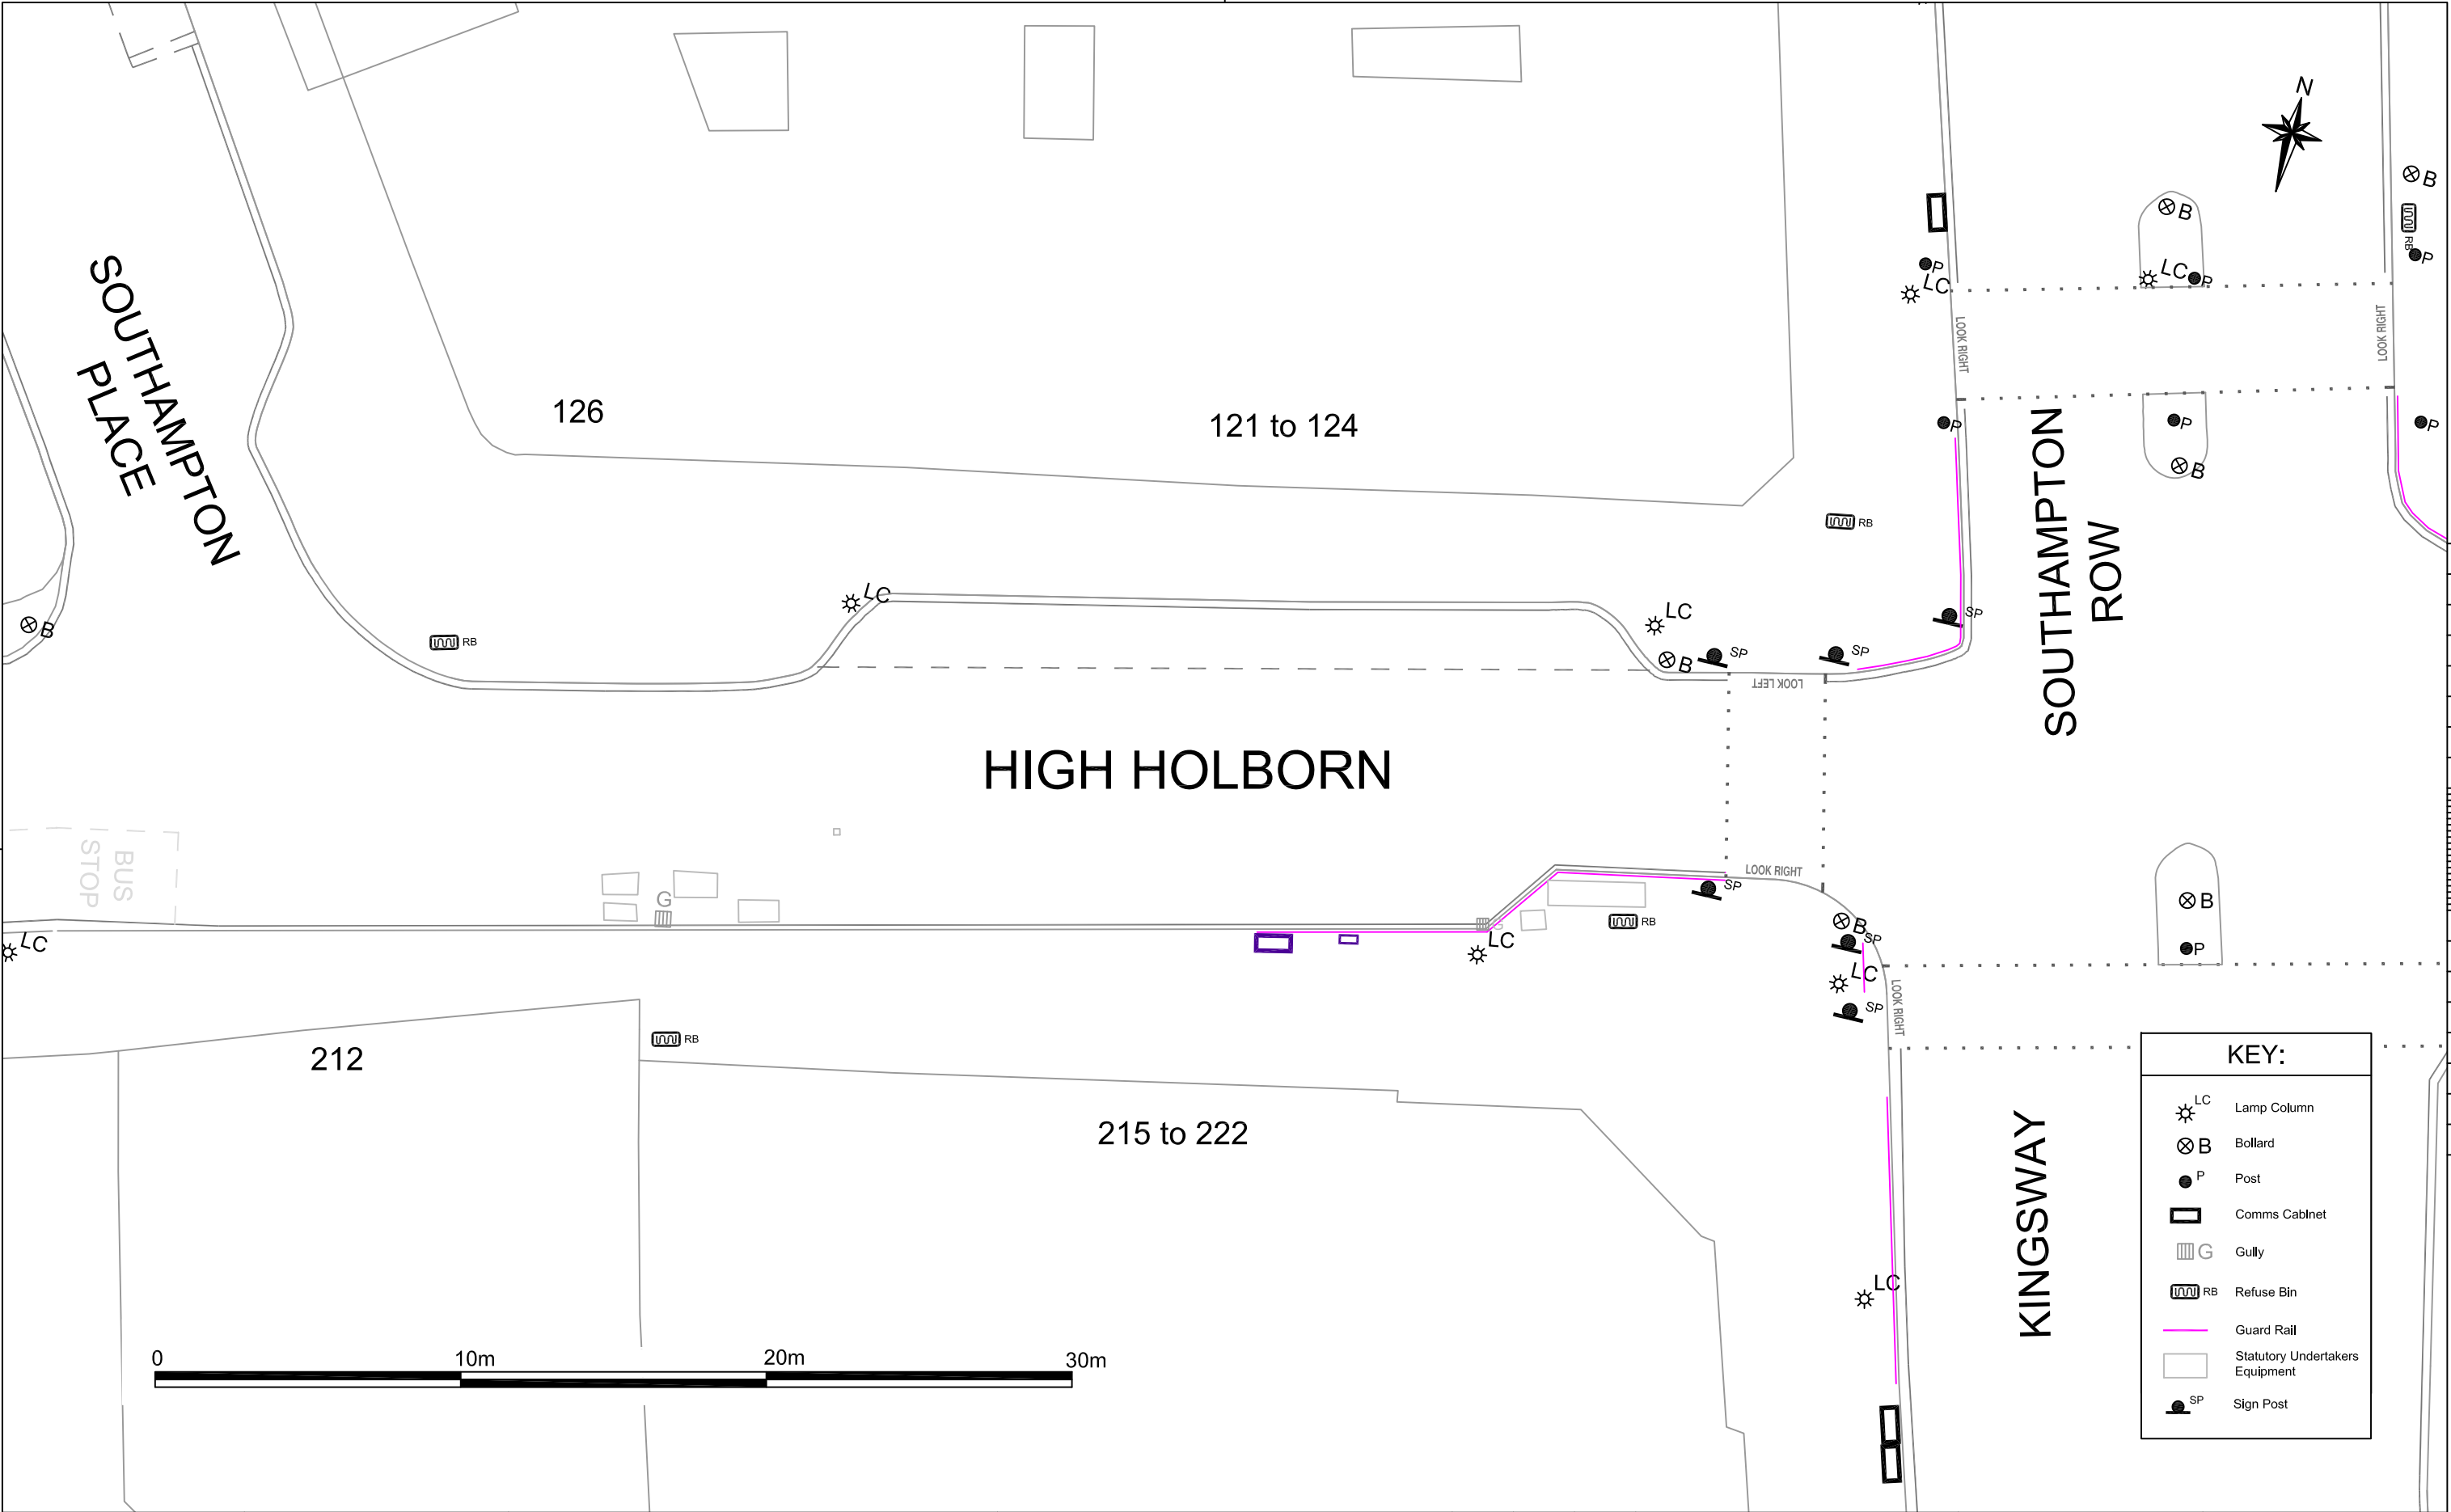

KEY:

Lamp Column

Bollard

Post

Comms Cabinet

Gully

Refuse Bin

Guard Rail

Statutory Undertakers Equipment

Sign Post

Camden Engineering Service London Borough of Camden Town Hall, Argyle Street London WC1H 8EQ Tel 020 7278 4444 Fax 020 7974 6952 DX 2106 Euston Minicom 020 7974 6866  Awarded for excellence INVESTOR IN PEOPLE		Project	EXISTING SITE PLAN LONDON CYCLE HIRE SCHEME										Scale 1 :200 @ A3		Date Feb 09																
	Drawing Title	Site 51 High Holborn													Drawn By K.B.	File Ref TE596PI051-E															
																	Checked By J.B	Dwg Name TE596PI051-E.dwg													
																			Drawing Location P:\TE\TE596PI051-E	SFM Ref 02/610228											
																					Drawing Number TE596PI051-E	Post Code WC1	Rev. B								
																								B A Rev	R.P. K.B.	26.03.09 27.02.09	Minor Amendments by TfL Preliminary Amendments				
																												By	Date		