


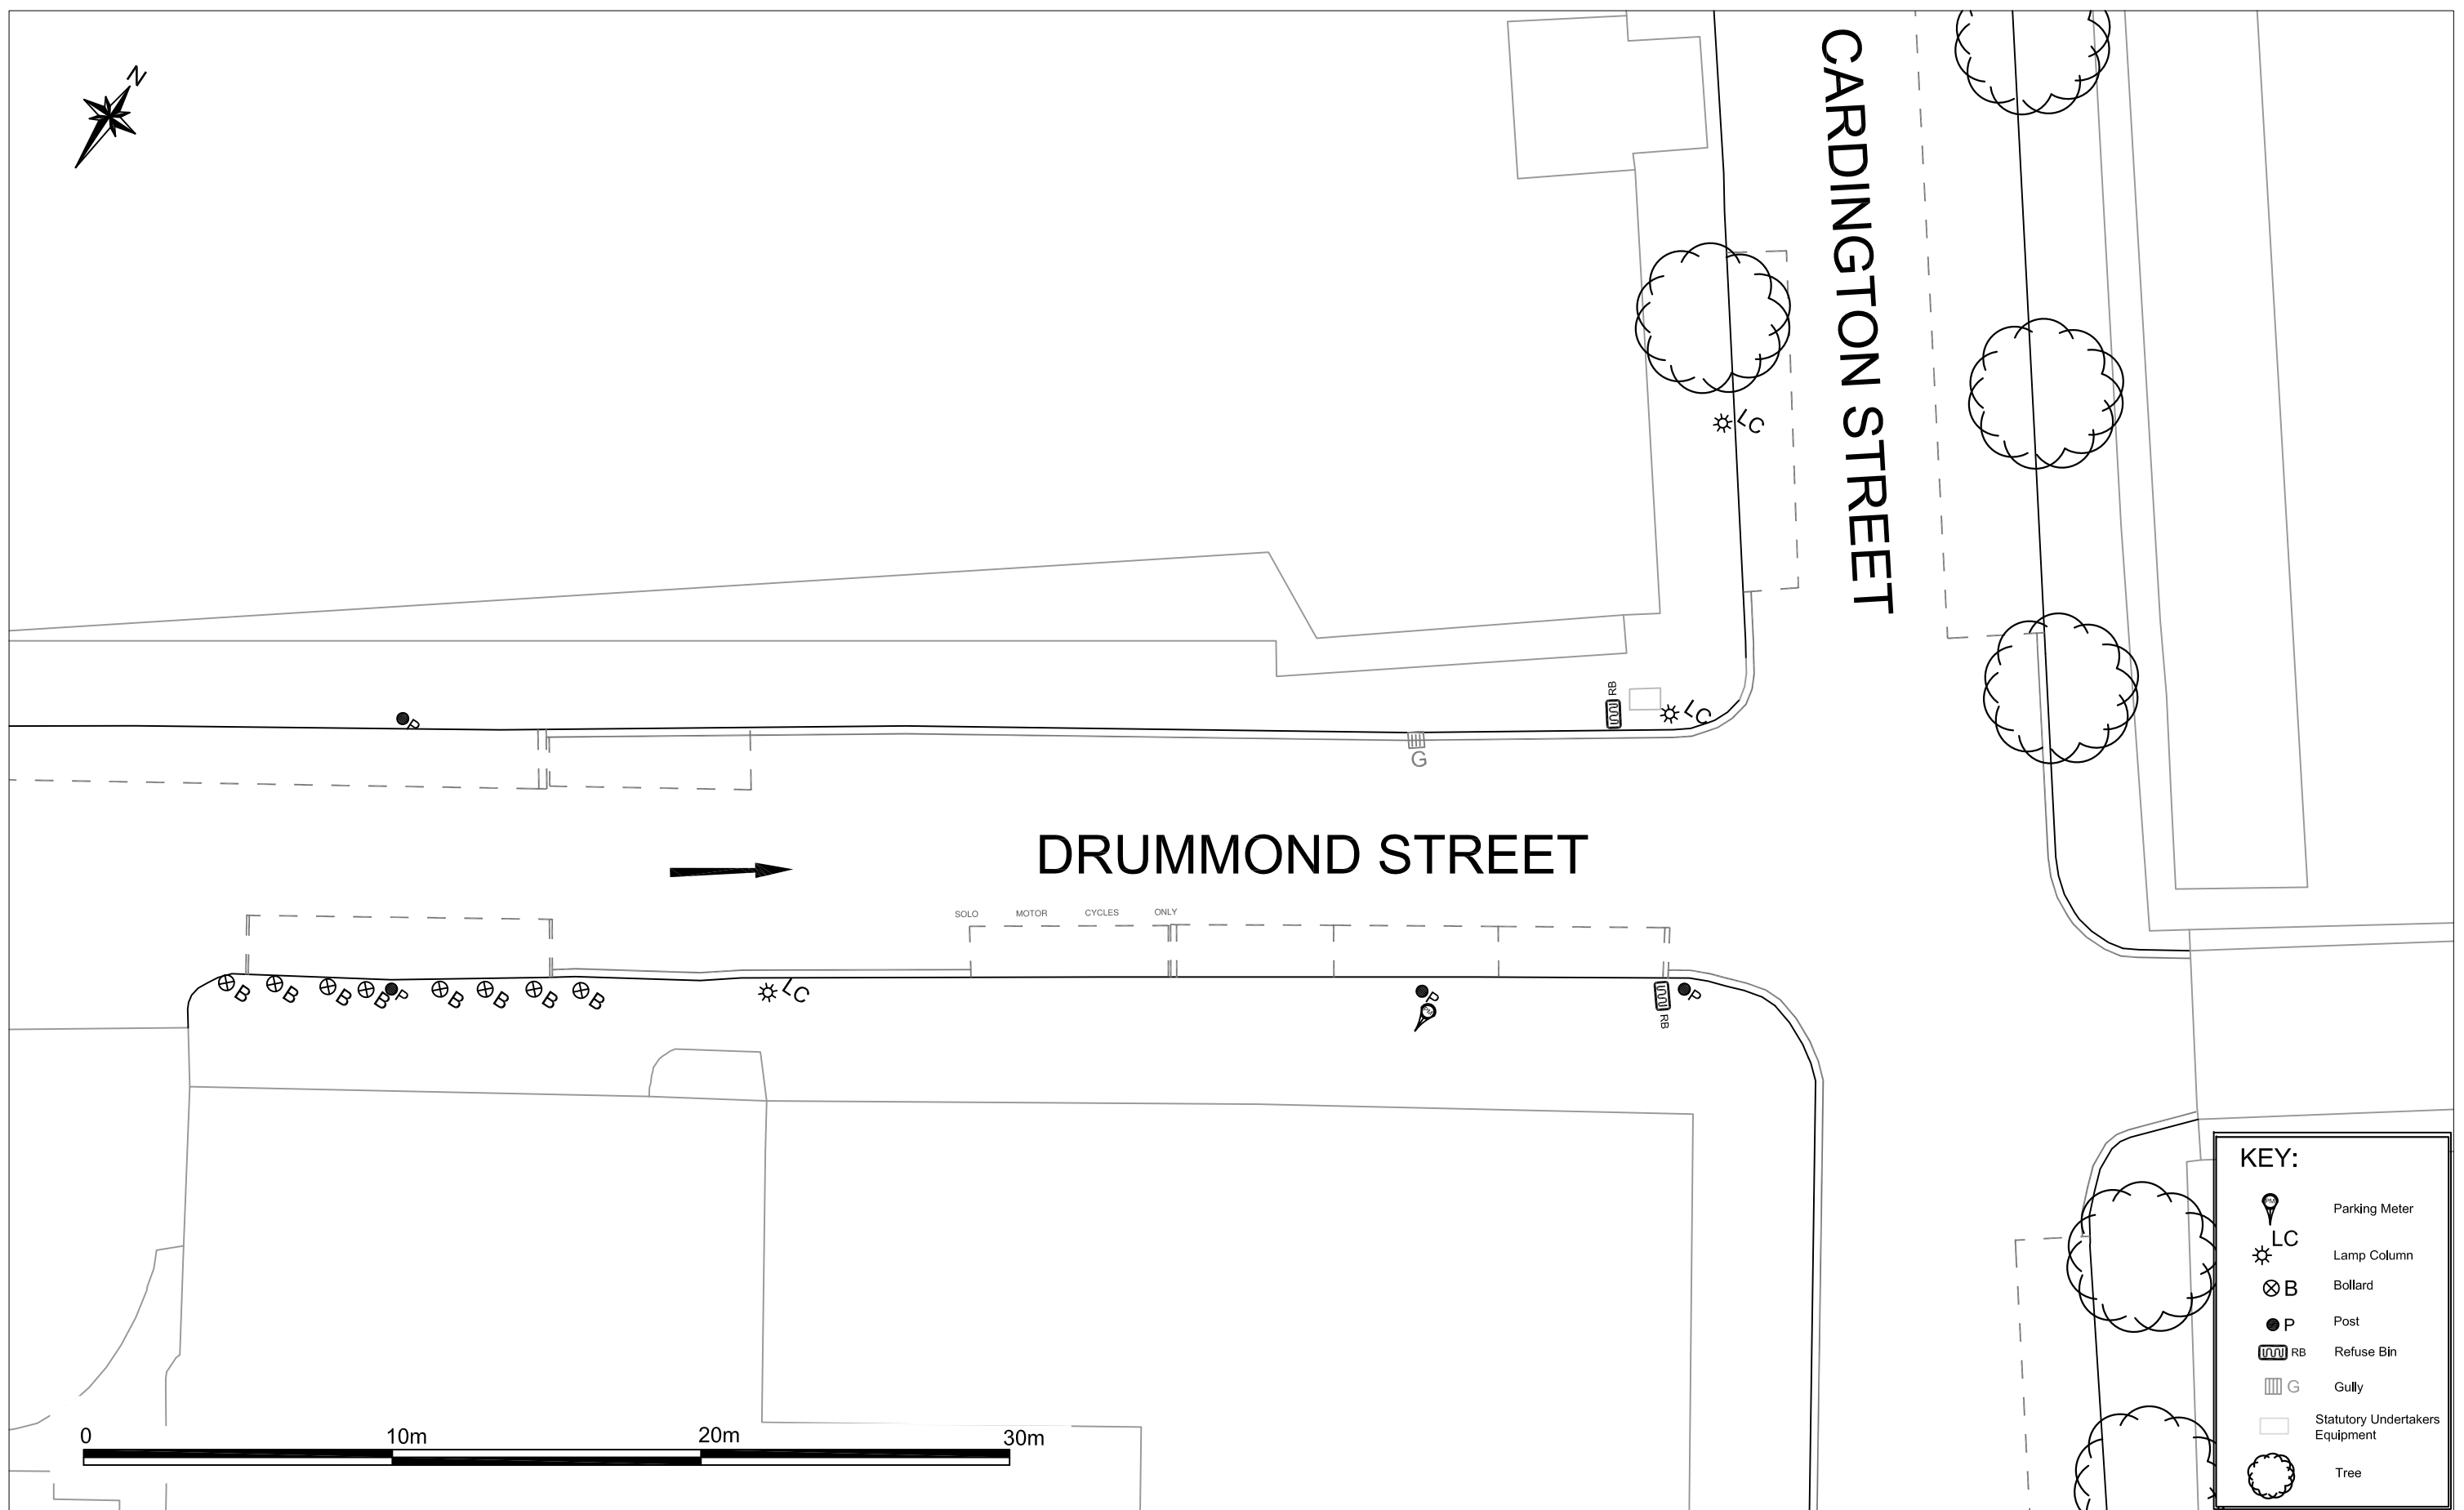

Camden
Engineering Service
London Borough of Camden
Town Hall, Argyle Street
London WC1H 8EQ
Tel 020 7278 4444
Fax 020 7974 6952
DX 2106 Euston
Minicom 020 7974 6866



Project
**EXISTING SITE PLAN
LONDON CYCLE
HIRE SCHEME**

Drawing Title
**Site 74
Drummond Street**

B	R.P.	01.04.09	Minor Amendments by TIL	
A	K.B.	27.02.09	Preliminary	
Rev	By	Date	Amendments	

Scale 1 :200 @ A3		Date Feb 09	
Drawn By K.B.		File Ref TE596PI0074-E	
Checked By J.B.		Dwg Name TE596PI0074-E.dwg	
Drawing Location P:\TE\TE596PI0074-E		SFM Ref 02/610242	
Drawing Number TE596PI0074-E		Post Code NW1	Rev. B