

THE CONTRACTOR MUST VERIFY ALL DIMENSIONS ON SITE BEFORE MAKING SHOP DRAWINGS OR COMMENCING WORK OF ANY KIND. NO DIMENSIONS TO BE SCALED FROM THIS DRAWING.

REV.	DATE	REVISION
A	18.02.08	Balcony Door added.
B	29.05.08	FF & SS Levels updated.
C	14.11.08	Door & louvre numbers and types shown to Block B ground to 5th floors and Block A. Window & curtain walling opening, sill & head levels revised. Projecting rainscreen bands amended. 6th & 7th floors updated as planning. Dimensions and notes added. Parapet levels amended. Glazing types and spandrel panels added. Window WAB02 height amended. Basement window transom level amended. Windows WAB05, 205 and 305 amended to type WAB02.
D	12.12.08	Half level roof parapet heights amended. Window numbers added to curtain walling. Window WAB02 amended. Soffit added at ground floor to conceal RWPs.
E	—09	Block B door overpanel head level revised to line up with window head level. Block A fourth floor and roof levels amended as S.Eng. requirements.

KEY.


- STONE CLADDING
- STO-BLENDE - COLOUR TO MATCH STONE CLADDING
- ZINC CLADDING
- CURTAIN WALLING
- BLACK PUNTM - 18STONE ALONG YELLOW MULTI STOCK

BLOCK A NORTH ELEVATION WALL FINISHES

- Basement Level-Third Floors - Reconstituted Stone Rainscreen Cladding

BLOCK B WALL FINISHES

- Ground-Fifth Floors - Reconstituted Stone Cladding
- Sixth-Seventh Floor - Metal Rainscreen Cladding & Curtain Walling

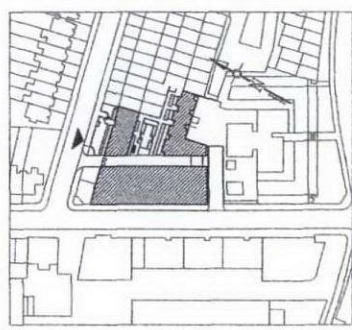

Key Plan

ISSUED FOR CONSTRUCTION DATE: ?

Osel architects and development consultants

PROJECT: PROPOSED DEVELOPMENT 2-20 WINCHESTER ROAD LONDON NW1

CLIENT: YEWAIR LIMITED

DRAWING: PROPOSED NORTH ELEVATION BLOCK A & B WINCHESTER ROAD

DRAWING No: 2716/ELEV04

REV: E

SCALE: 1:100@ A1

DRAWN: KZ

CHECKED: GM


DATE: SEP 2007

DATE: FEB 2008

26 Chiswick Place, London W3 7SP. Tel: 020 7224 2447 Fax: 020 7224 2997

E-mail: admin@oseltech.co.uk Web: www.oselarchitects.co.uk

©COPYRIGHT EXISTS ON THE DESIGNS AND INFORMATION SHOWN ON THIS DRAWING

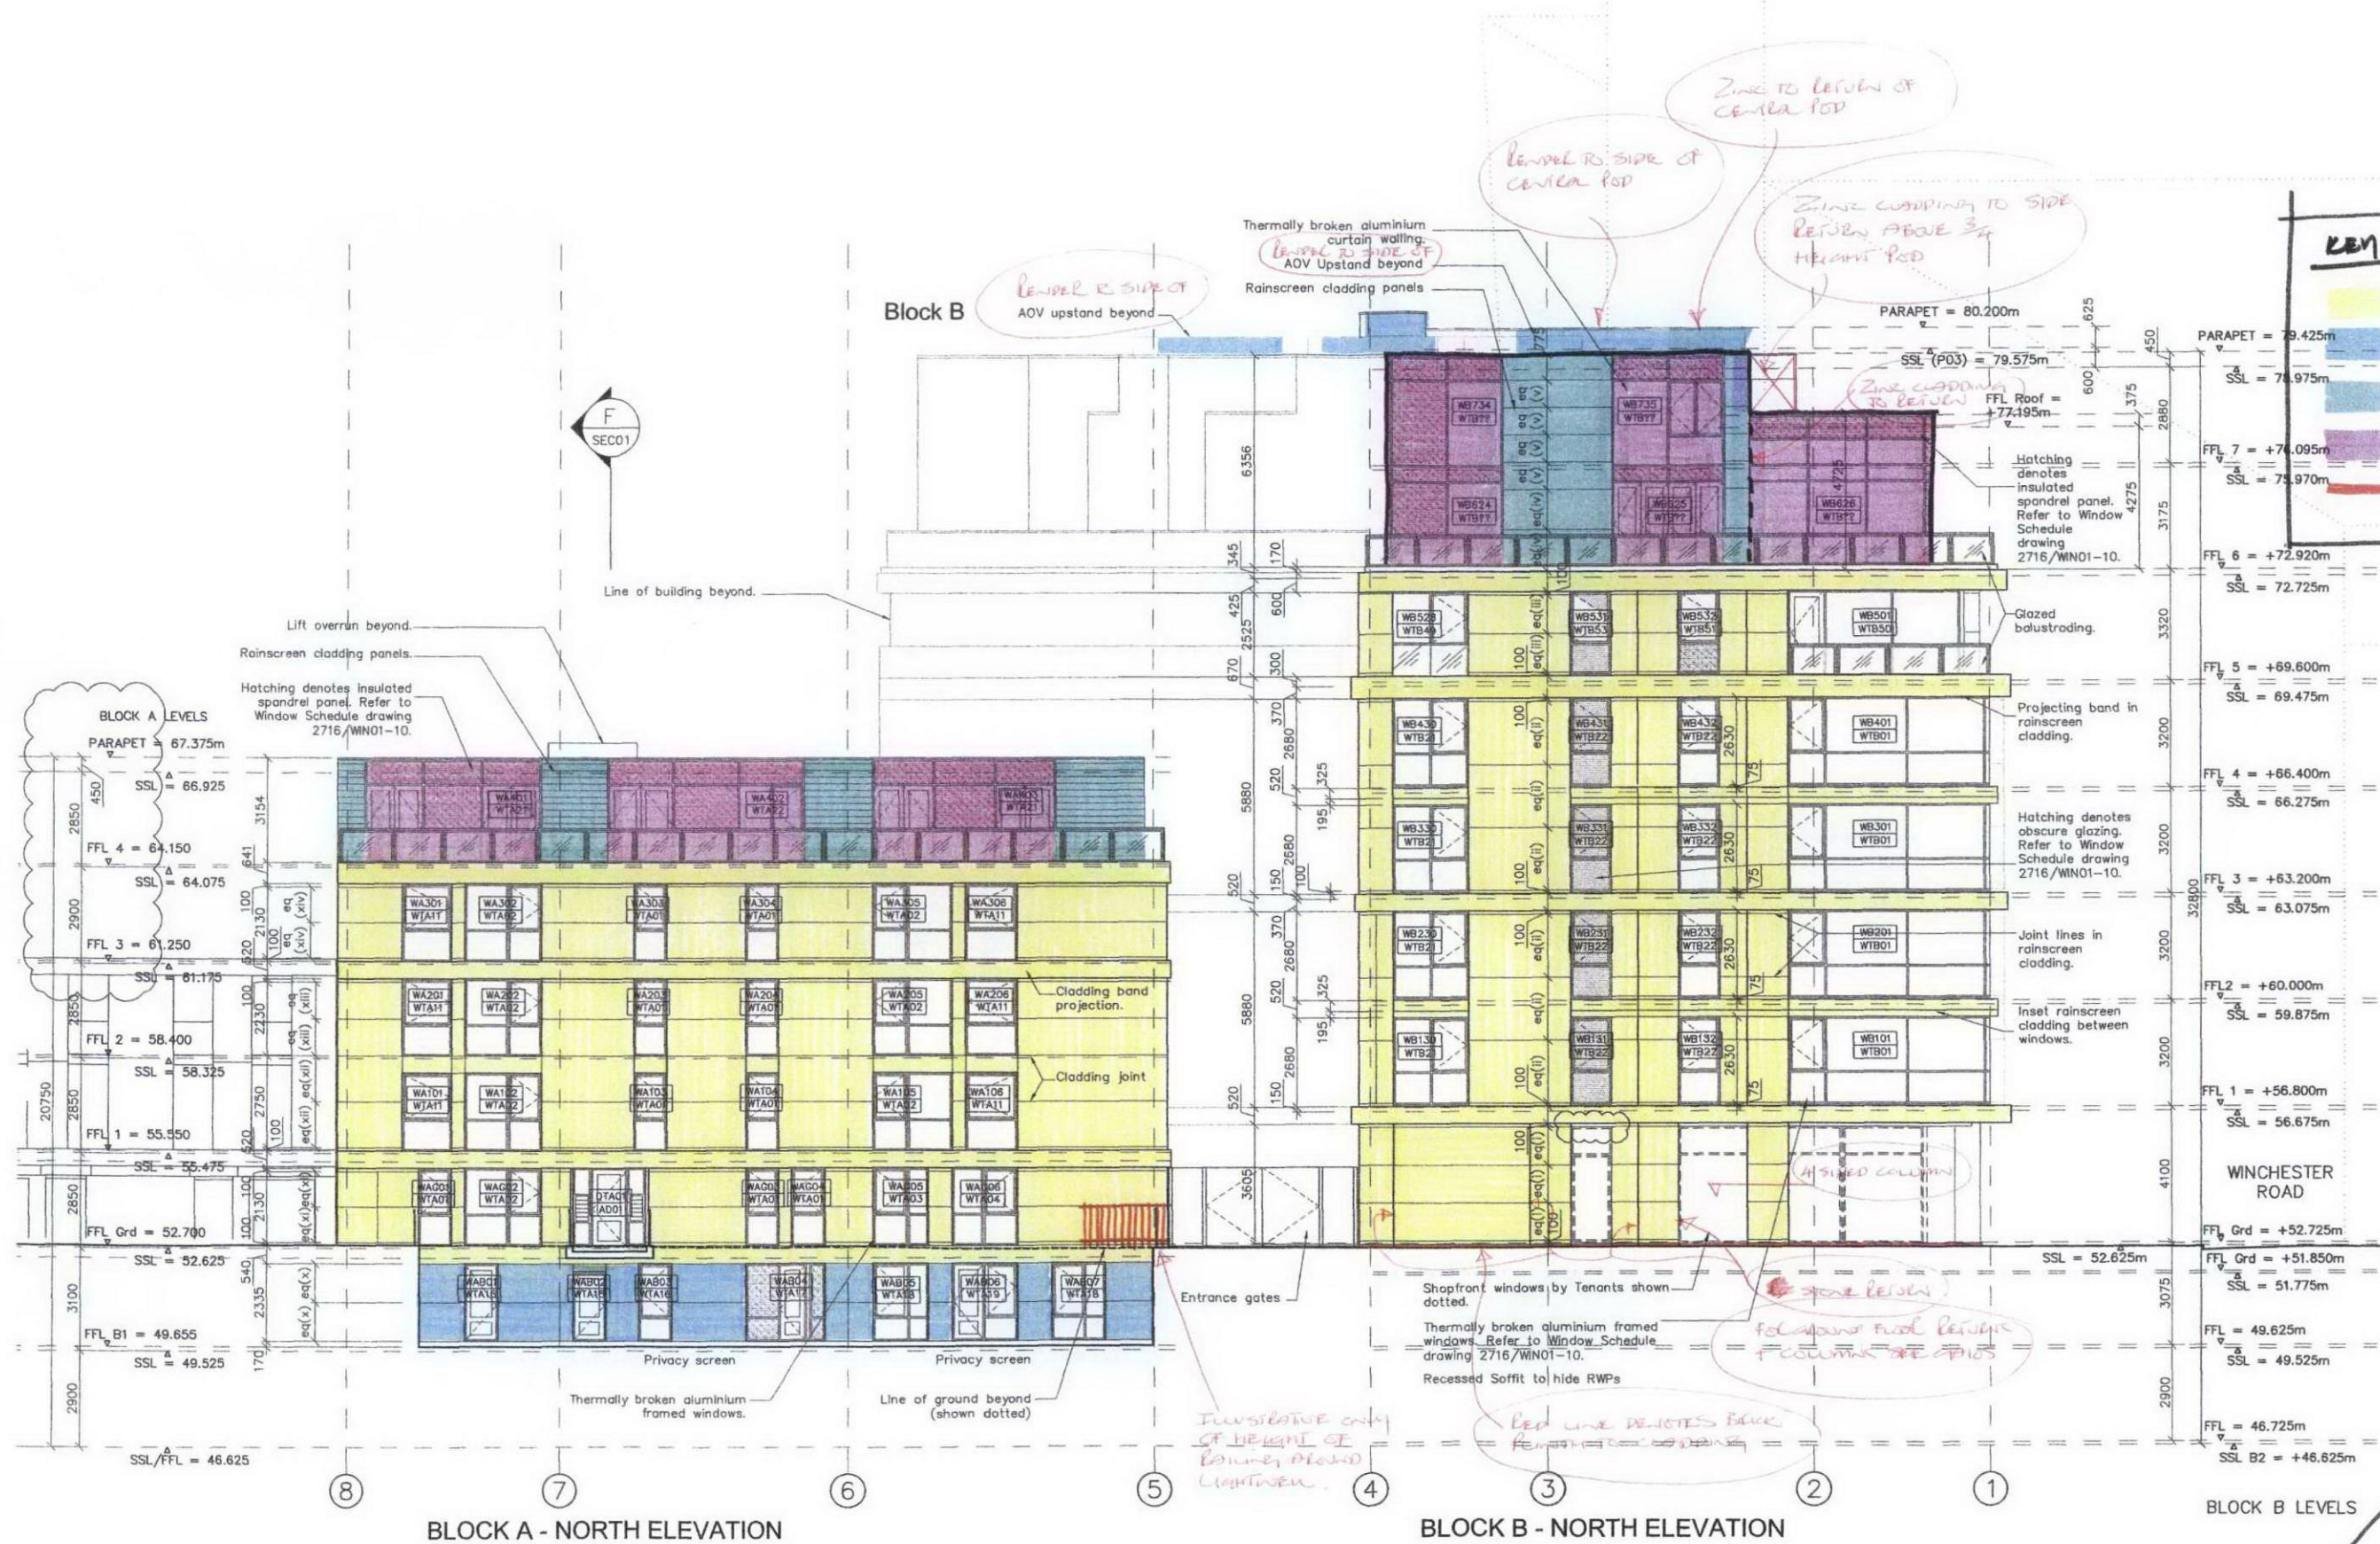

EXTENDED MATERIALS