


THE CONTRACTOR MUST VERIFY ALL DIMENSIONS ON SITE BEFORE MAKING SHOP DRAWINGS OR COMMENCING WORK OF ANY KIND. NO DIMENSIONS TO BE SCALED FROM THIS DRAWING.

REV.	DATE	REVISION
A	19.02.2008	General amendment.
B	29.05.08	FF & SS Levels updated.
C	10.09.08	General amendments. Window heights and glazing types revised. Bridge slabs revised. Balconies added. Basement section added to Block C West Elevation. Block C and D basement windows all level changed.
D	26.09.08	Detail references to bridges shown. Sectional information to elevation 1 Block C & D North updated. ISSUED FOR CONSTRUCTION.
E	12.12.08	Window numbers added. Door numbers and types added to Entrance doors and lightwell doors. Window WCB03 amended. Window opening amended. Window heights revised to suit sections. Window post removed to WTD06. Position of windows WTD11 and WTD09 revised. Glazing types revised. Spandrel panels added to windows WTD10, 104 & 107.
F	?	

KEY
STO RENDER - COLOUR TO MATCH LC STONE CLADDING

BLOCKS C & D WALL FINISHES
Denotes Reinforced Insulated Render
Denotes Reconstituted Stone Rainscreen cladding
- Remaining walls to be Insulated Render


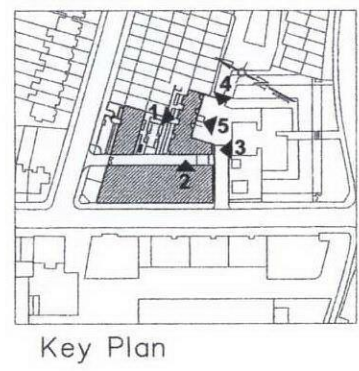


ISSUED FOR CONSTRUCTION
DATE: ?

Osel architects and development consultants

PROJECT: PROPOSED DEVELOPMENT 2-20 WINCHESTER ROAD LONDON NW 3
CLIENT: YEWACRE LIMITED
DRAWING: PROPOSED INTERNAL ELEVATIONS - BLOCK C & D
DRAWING No.: 2716/ELEV06
SCALE: 1:100 @ A1
DRAWN: KZ
CHECKED: GM
DATE: SEP 2007
DATE: FEB 2008

26 Oldbury Place, London W1U 5PR. Tel: 020 7224 2447 Fax: 020 7224 2997
E-mail: admin@oselarch.co.uk Web: www.oselarchitecture.co.uk
© COPYRIGHT © 2008 OSSEL ARCHITECTS AND DEVELOPMENT CONSULTANTS

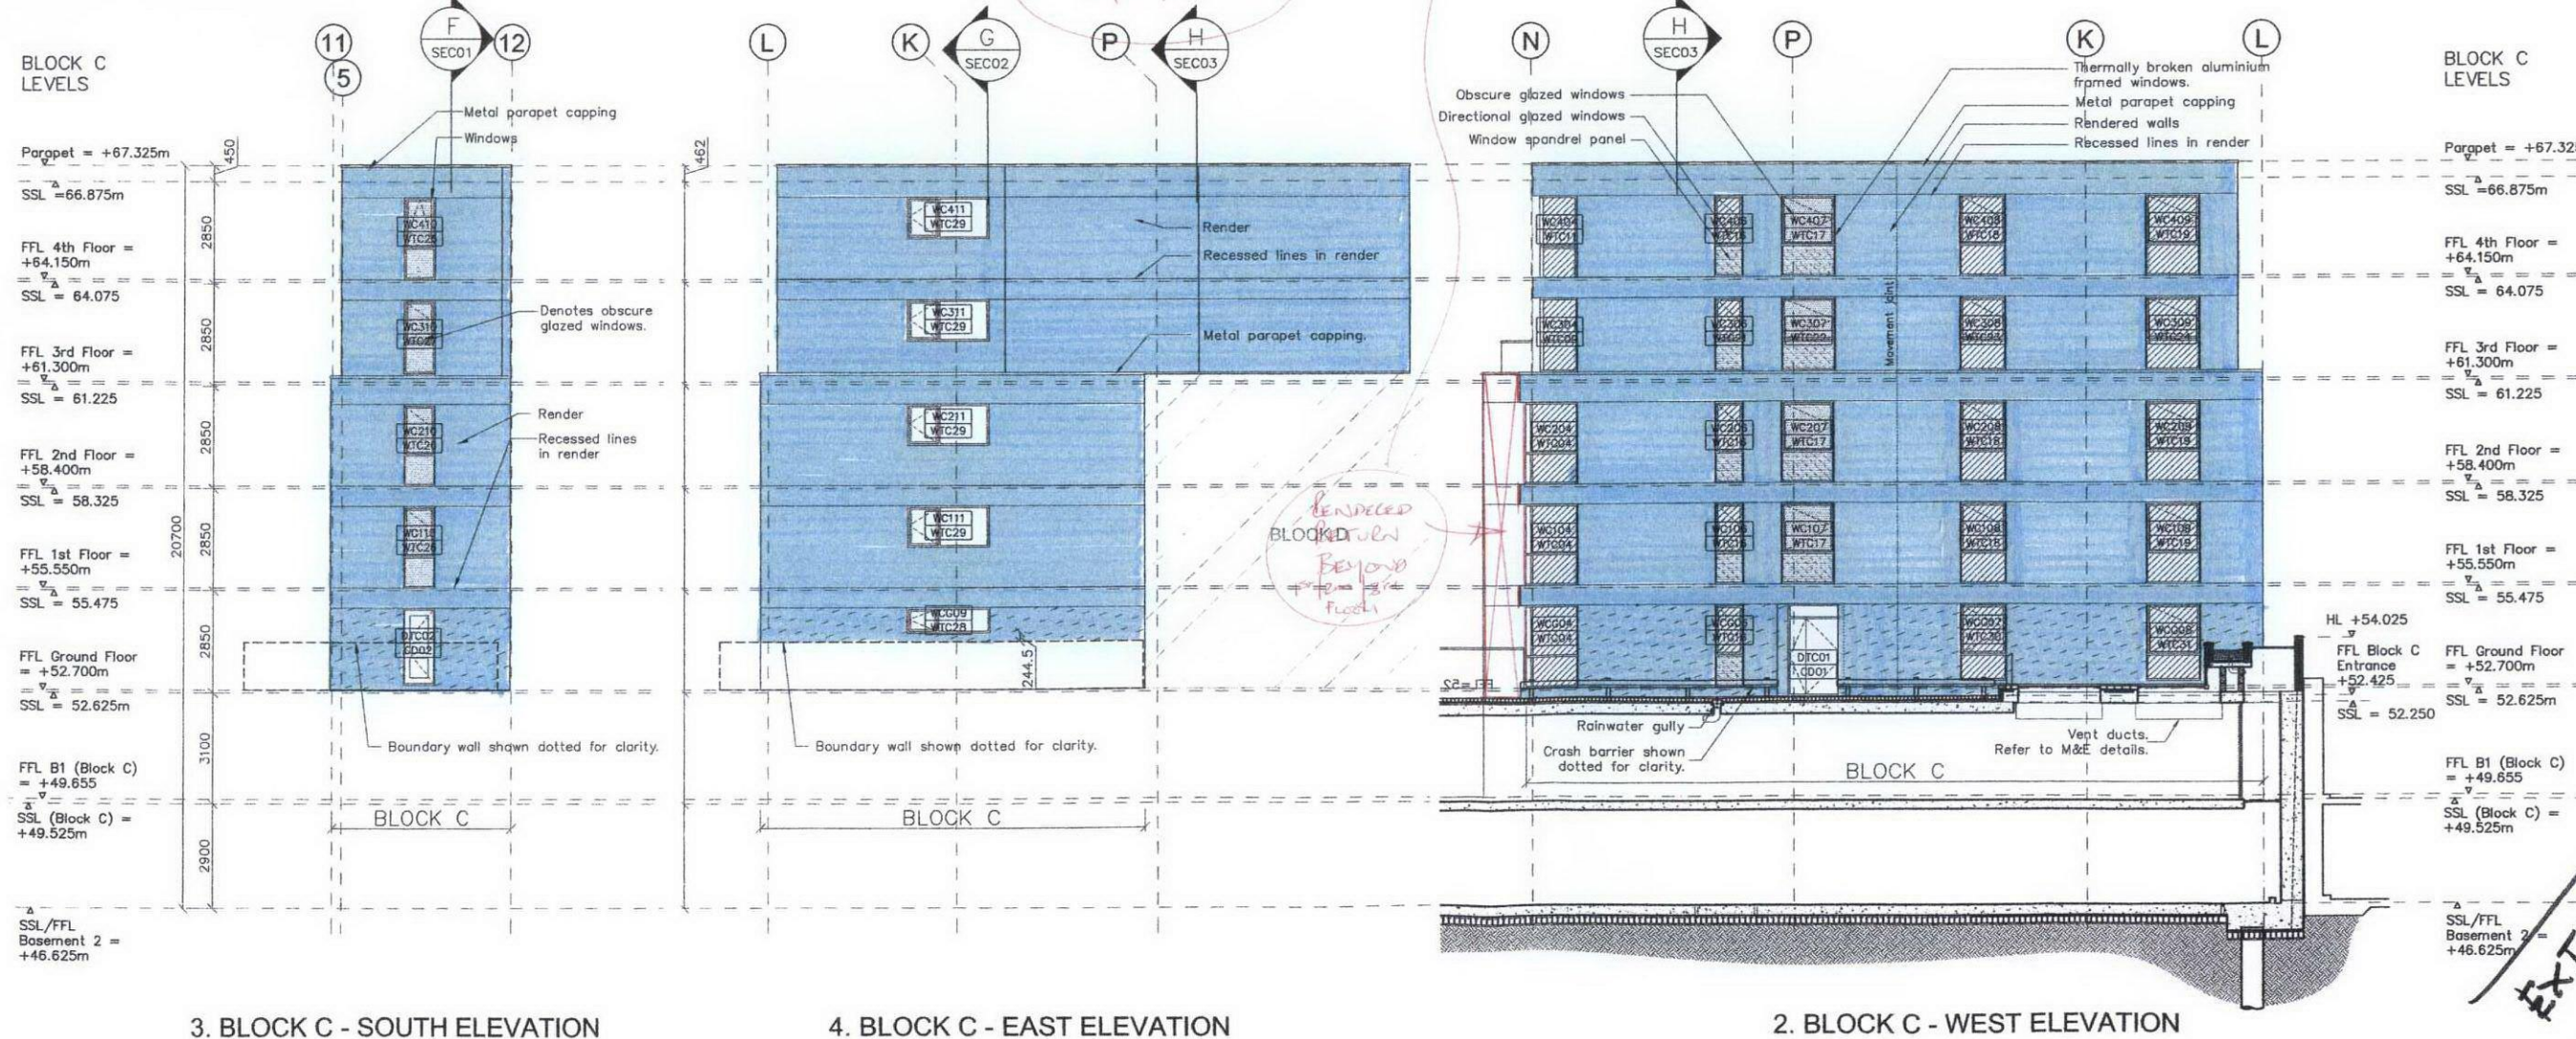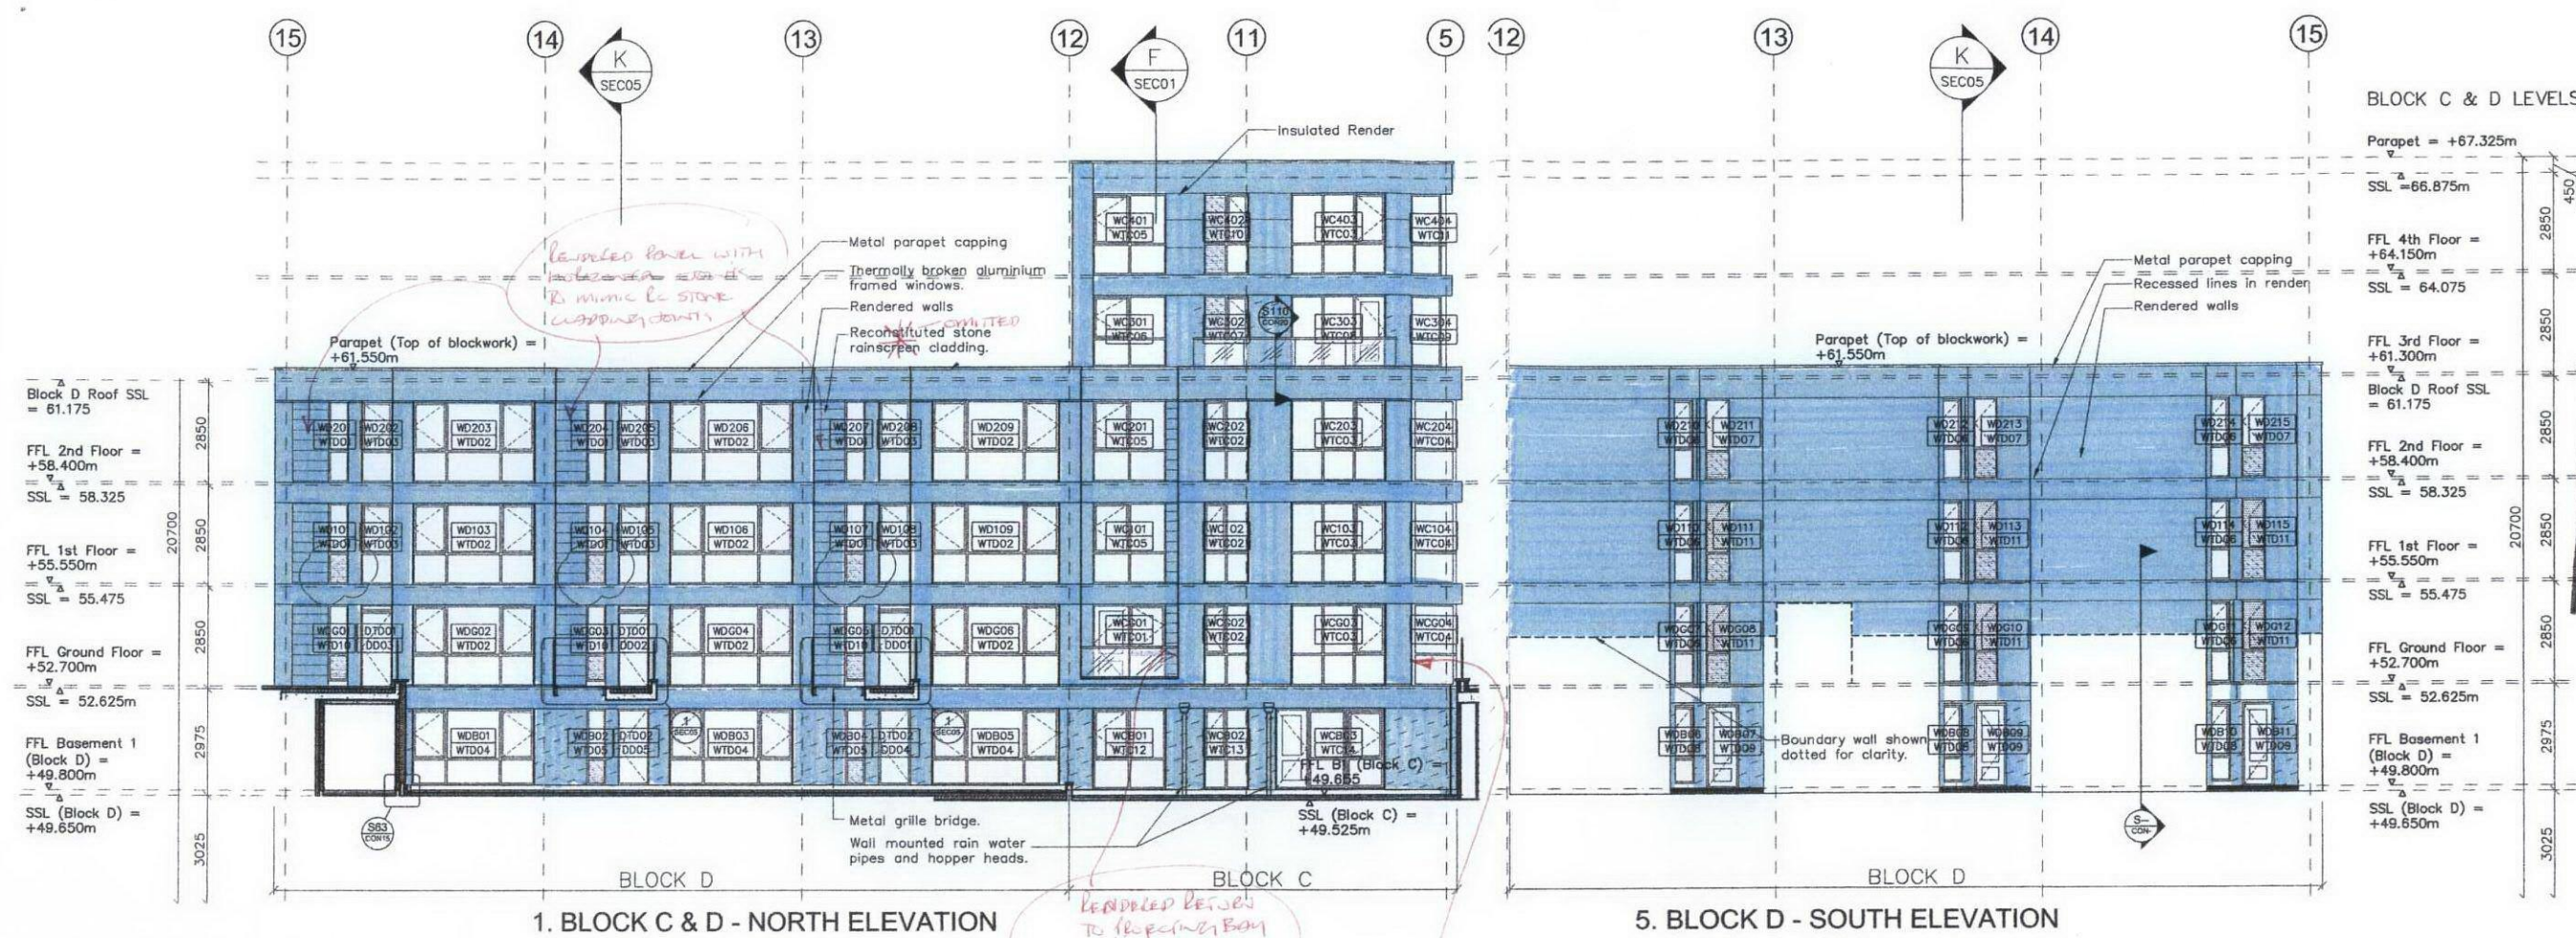

3. BLOCK C - SOUTH ELEVATION

4. BLOCK C - EAST ELEVATION

2. BLOCK C - WEST ELEVATION