


THE CONTRACTOR MUST VERIFY ALL DIMENSIONS ON SITE BEFORE MAKING SHOP DRAWINGS OR COMMENCING WORK OF ANY KIND. NO DIMENSIONS TO BE SCALED FROM THIS DRAWING.

REV.	DATE	REVISION
A	12.12.07	RWPs and SVPs shown. Dimensions added.
B	25.04.08	General amendments.
C	10.11.08	Stair's layout at Cores B1 & B3 updated. SVP B45 shown according to M&E requirements. Flat P03 cloak room redesigned to bring WC closer to SVP as M&E requirements. 250x250 mm ceiling void shown from floor above. Block B external walls amended. Concrete structure amended to suit as S.Eng. discussions.
D	21.11.08	RWPs shown to half level roofs. Window numbers shown. Notes added and amended. ISSUED FOR CONSTRUCTION.
E	7	Blockwork walls to Lifts replaced with concrete mbs

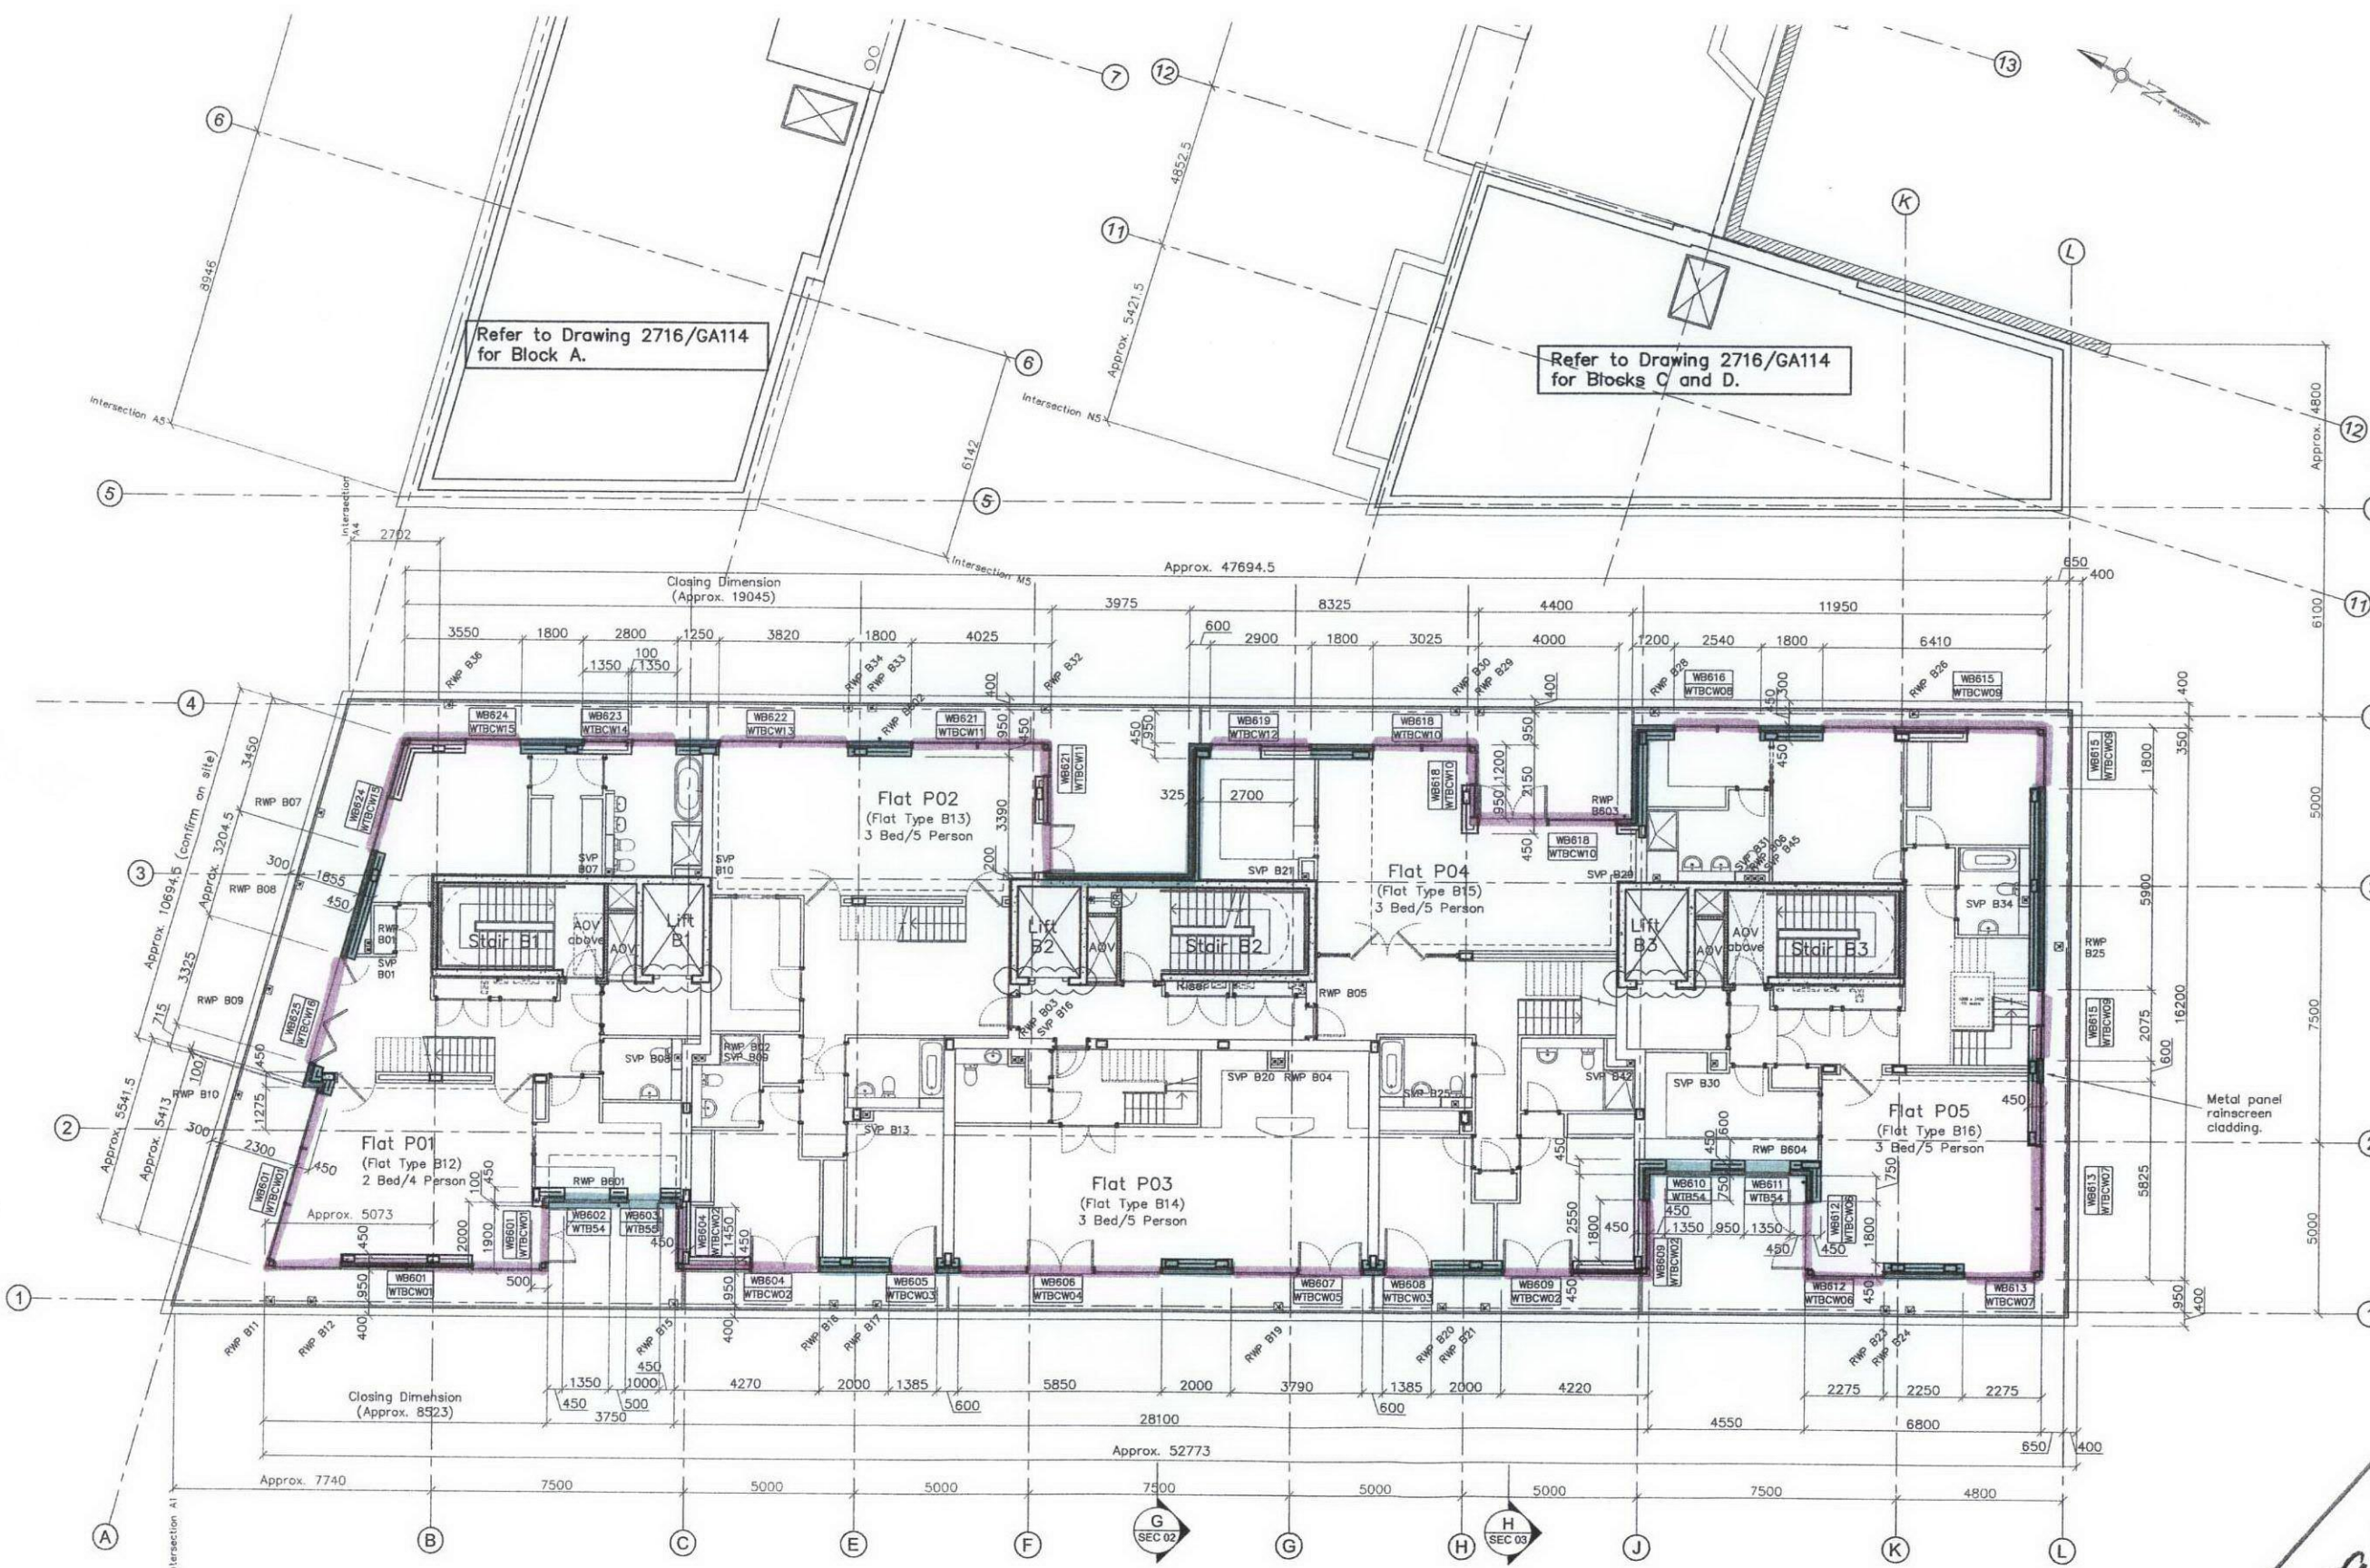

Refer to Drawing 2716/GA114 for Block A.

Refer to Drawing 2716/GA114 for Blocks C and D.

KEY

- ZINC CLADDING
- CURTAIN WALLING

ISSUED FOR CONSTRUCTION
DATE: 7

Osel
architects and
development consultants

PROJECT: PROPOSED DEVELOPMENT
2-20 WINCHESTER ROAD
LONDON NW 3

CLIENT: YEAWCRE LIMITED

DRAWING: GENERAL ARRANGEMENT
SIXTH FLOOR PLAN
BLOCK B

DRAWING No.: 2716/GA117
REV: E

SCALE: 1:100 (@ A1)
DRAWN: GJM
CHECKED: DATE: NOV. 2007

26 Oldbury Place, London W1U 5PR Tel: 020 7224 3447 Fax: 020 7224 2597
E-mail: admin@oselarch.co.uk Web: www.oselarch.co.uk
COPYRIGHT 2007 BY OSEL ARCHITECTS AND DEVELOPMENT CONSULTANTS

Note:
Refer to OSEL Builders Work in Connection drawings for setting out of openings in floor slab.
Refer to Structural Engineer's drawings for setting out of columns & beams and drainage within the floor structure.