


THE CONTRACTOR MUST VERIFY ALL DIMENSIONS ON SITE BEFORE MAKING
SHEEP DRAWINGS OR COMMENCING WORK OF ANY KIND.
NO DIMENSIONS TO BE SCALED FROM THIS DRAWING.

REV.	DATE	REVISION
A	12.12.07	RWPs and SVPs added. Dimensions shown.
B	24.04.08	Lift access omitted. General amendments.
C	10.11.08	SVP B45 added according to M&E requirements. Extra holes for pipes under shower and bath added to bathrooms in Flat P02 and P04. Block B external walls amended. Concrete structure amended to suit as S.Eng. discussions.
D	21.11.08	RWPs shown to half level roofs. Notes added and amended. Window numbers shown. ISSUED FOR CONSTRUCTION.
E	?	Blockwork wall to Lifts replaced with concrete wall

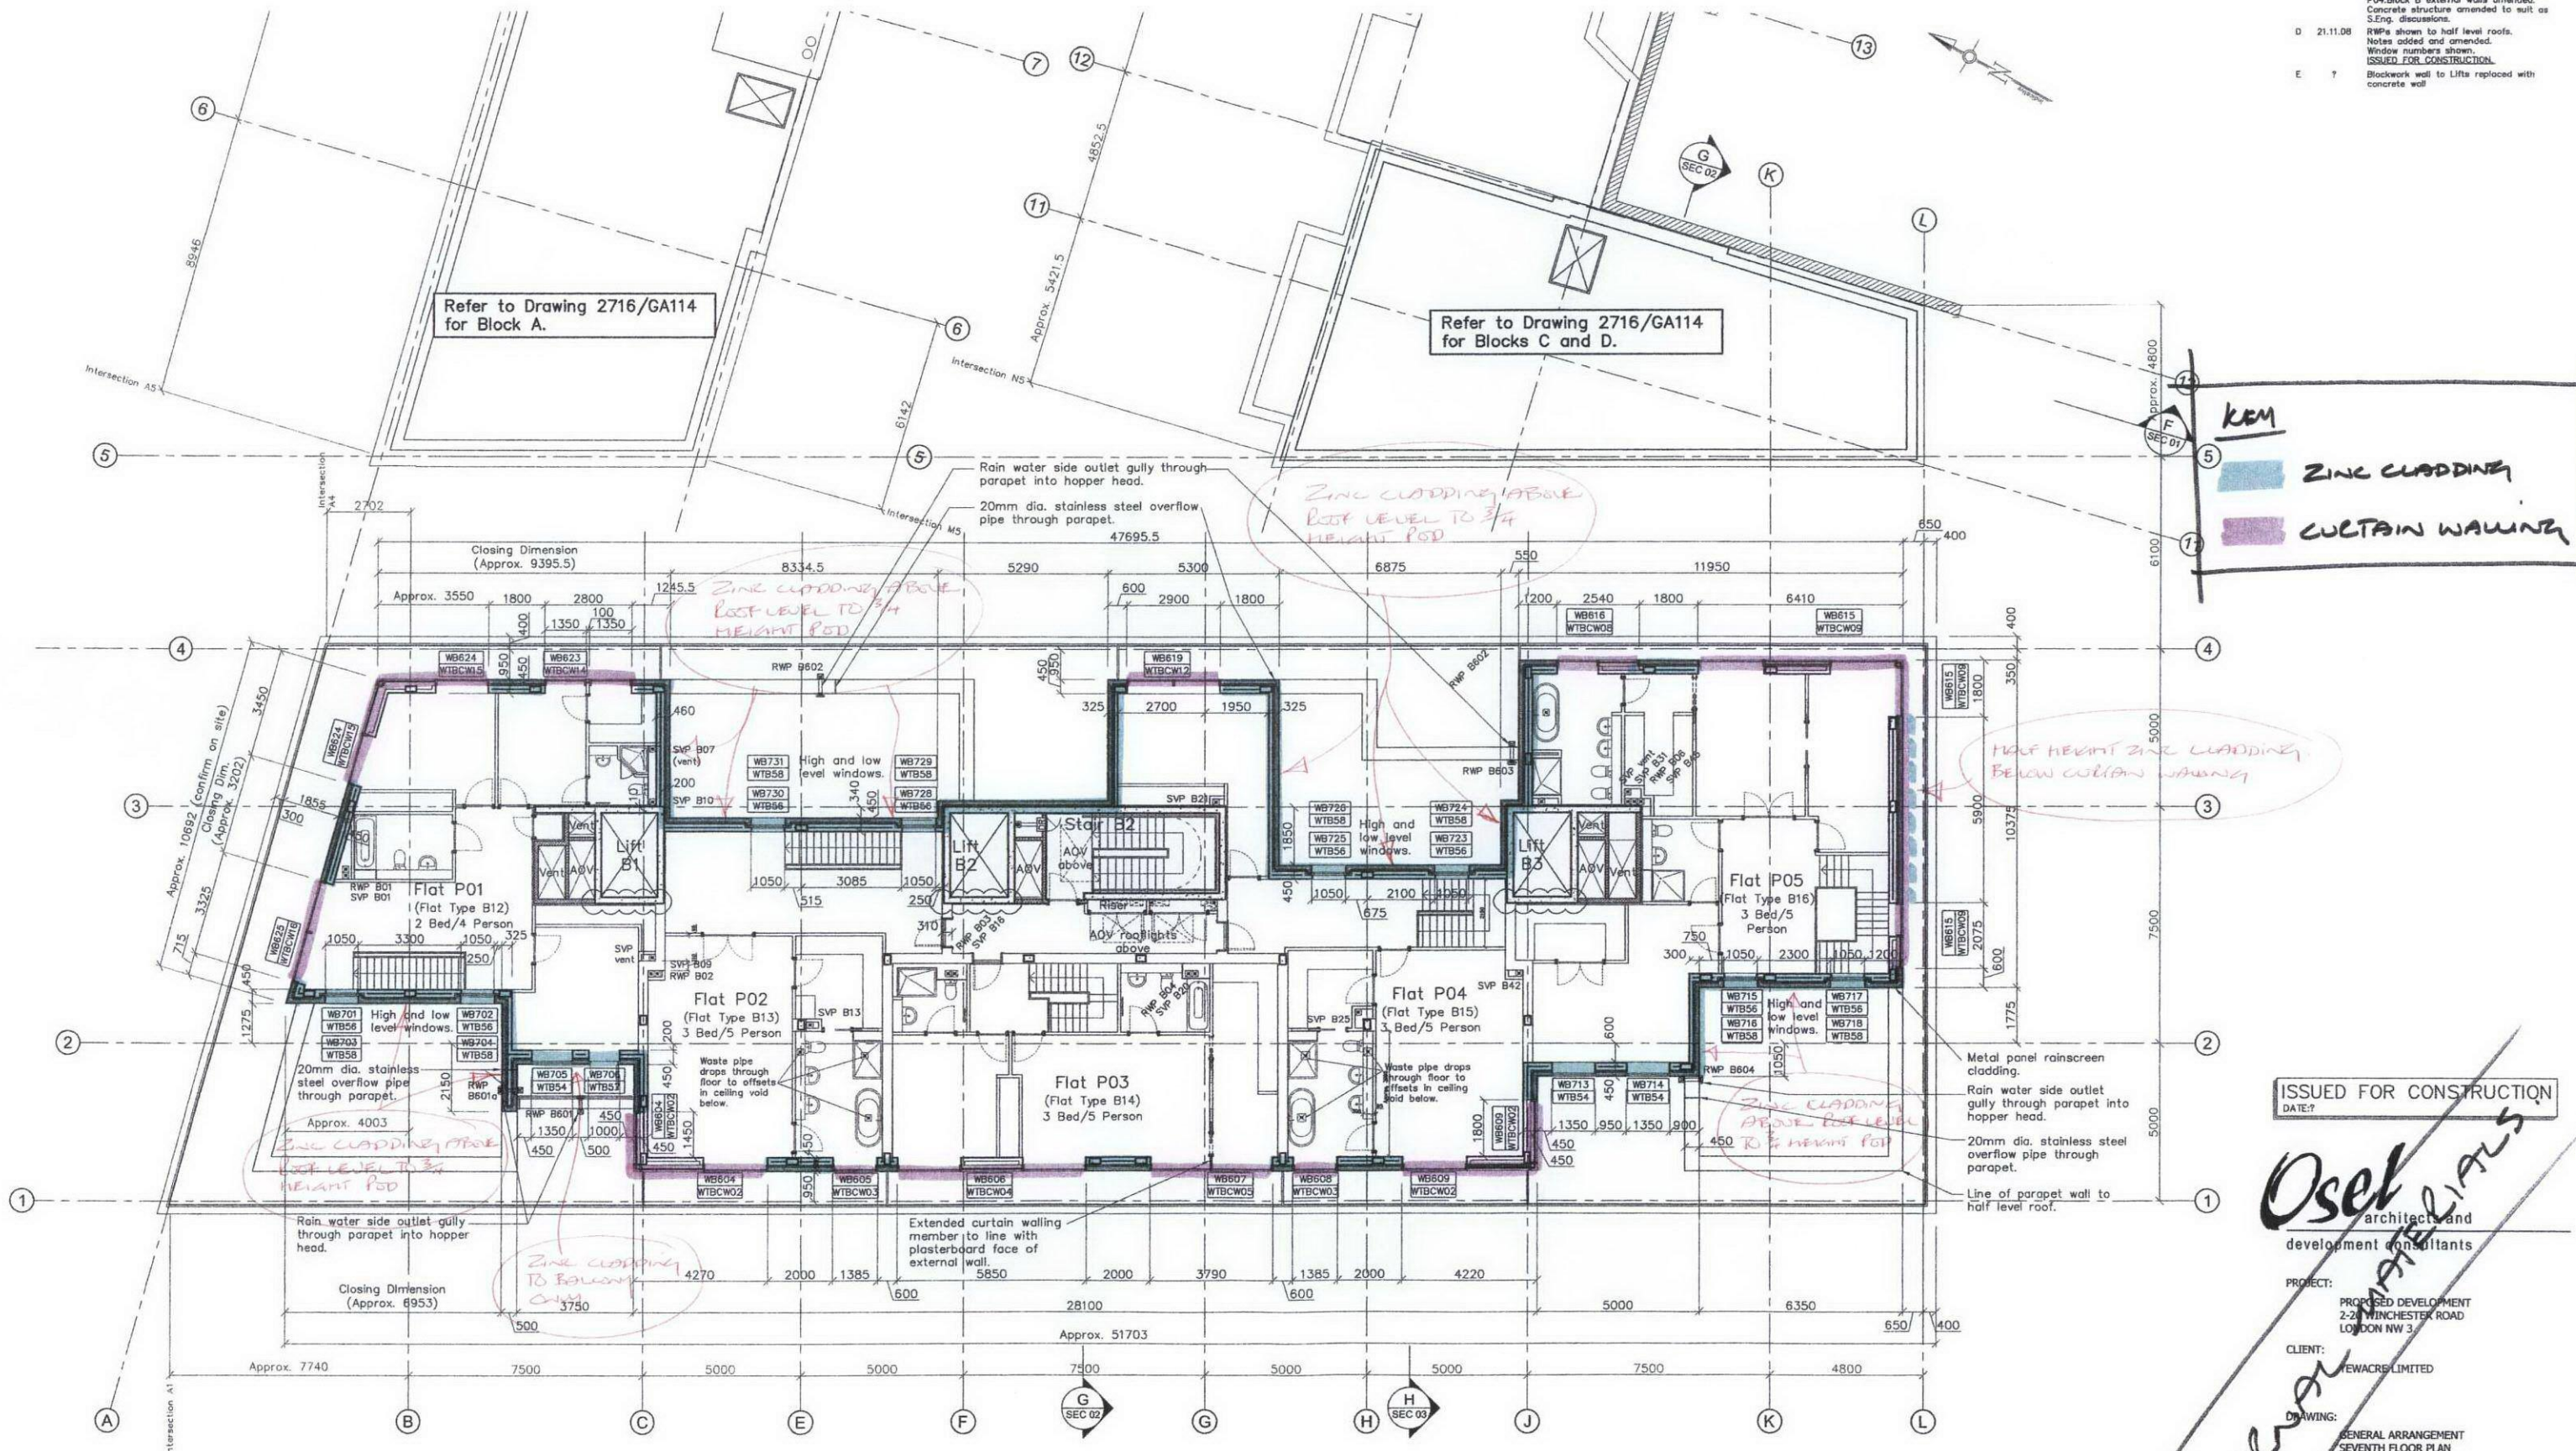

Note:
Refer to OSEL Builders Work in Connection drawings for setting out of openings in floor slab.
Refer to Structural Engineer's drawings for setting out of columns & beams and drainage within the floor structure.

ISSUED FOR CONSTRUCTION
DATE: ?

Osel architects and development consultants

PROJECT:
PROPOSED DEVELOPMENT
2-24 WINCHESTER ROAD
LONDON NW 3

CLIENT:
NEWACRES LIMITED

DRAWING:
GENERAL ARRANGEMENT
SEVENTH FLOOR PLAN
BLOCK B

DRAWING No.:
2716/GA118

SCALE: 1:100 (@ A1)

DRAWN: GJM DATE: NOV. 2007

CHECKED: DATE:

26 Oldbury Place, London W1U 5PR Tel: 020 7224 2447 Fax: 020 7224 2997

E-mail: admin@oselarch.co.uk Web: www.oselarch.co.uk
©COPYRIGHT EXISTS ON THE DESIGNS AND INFORMATION SHOWN ON THIS DRAWING