


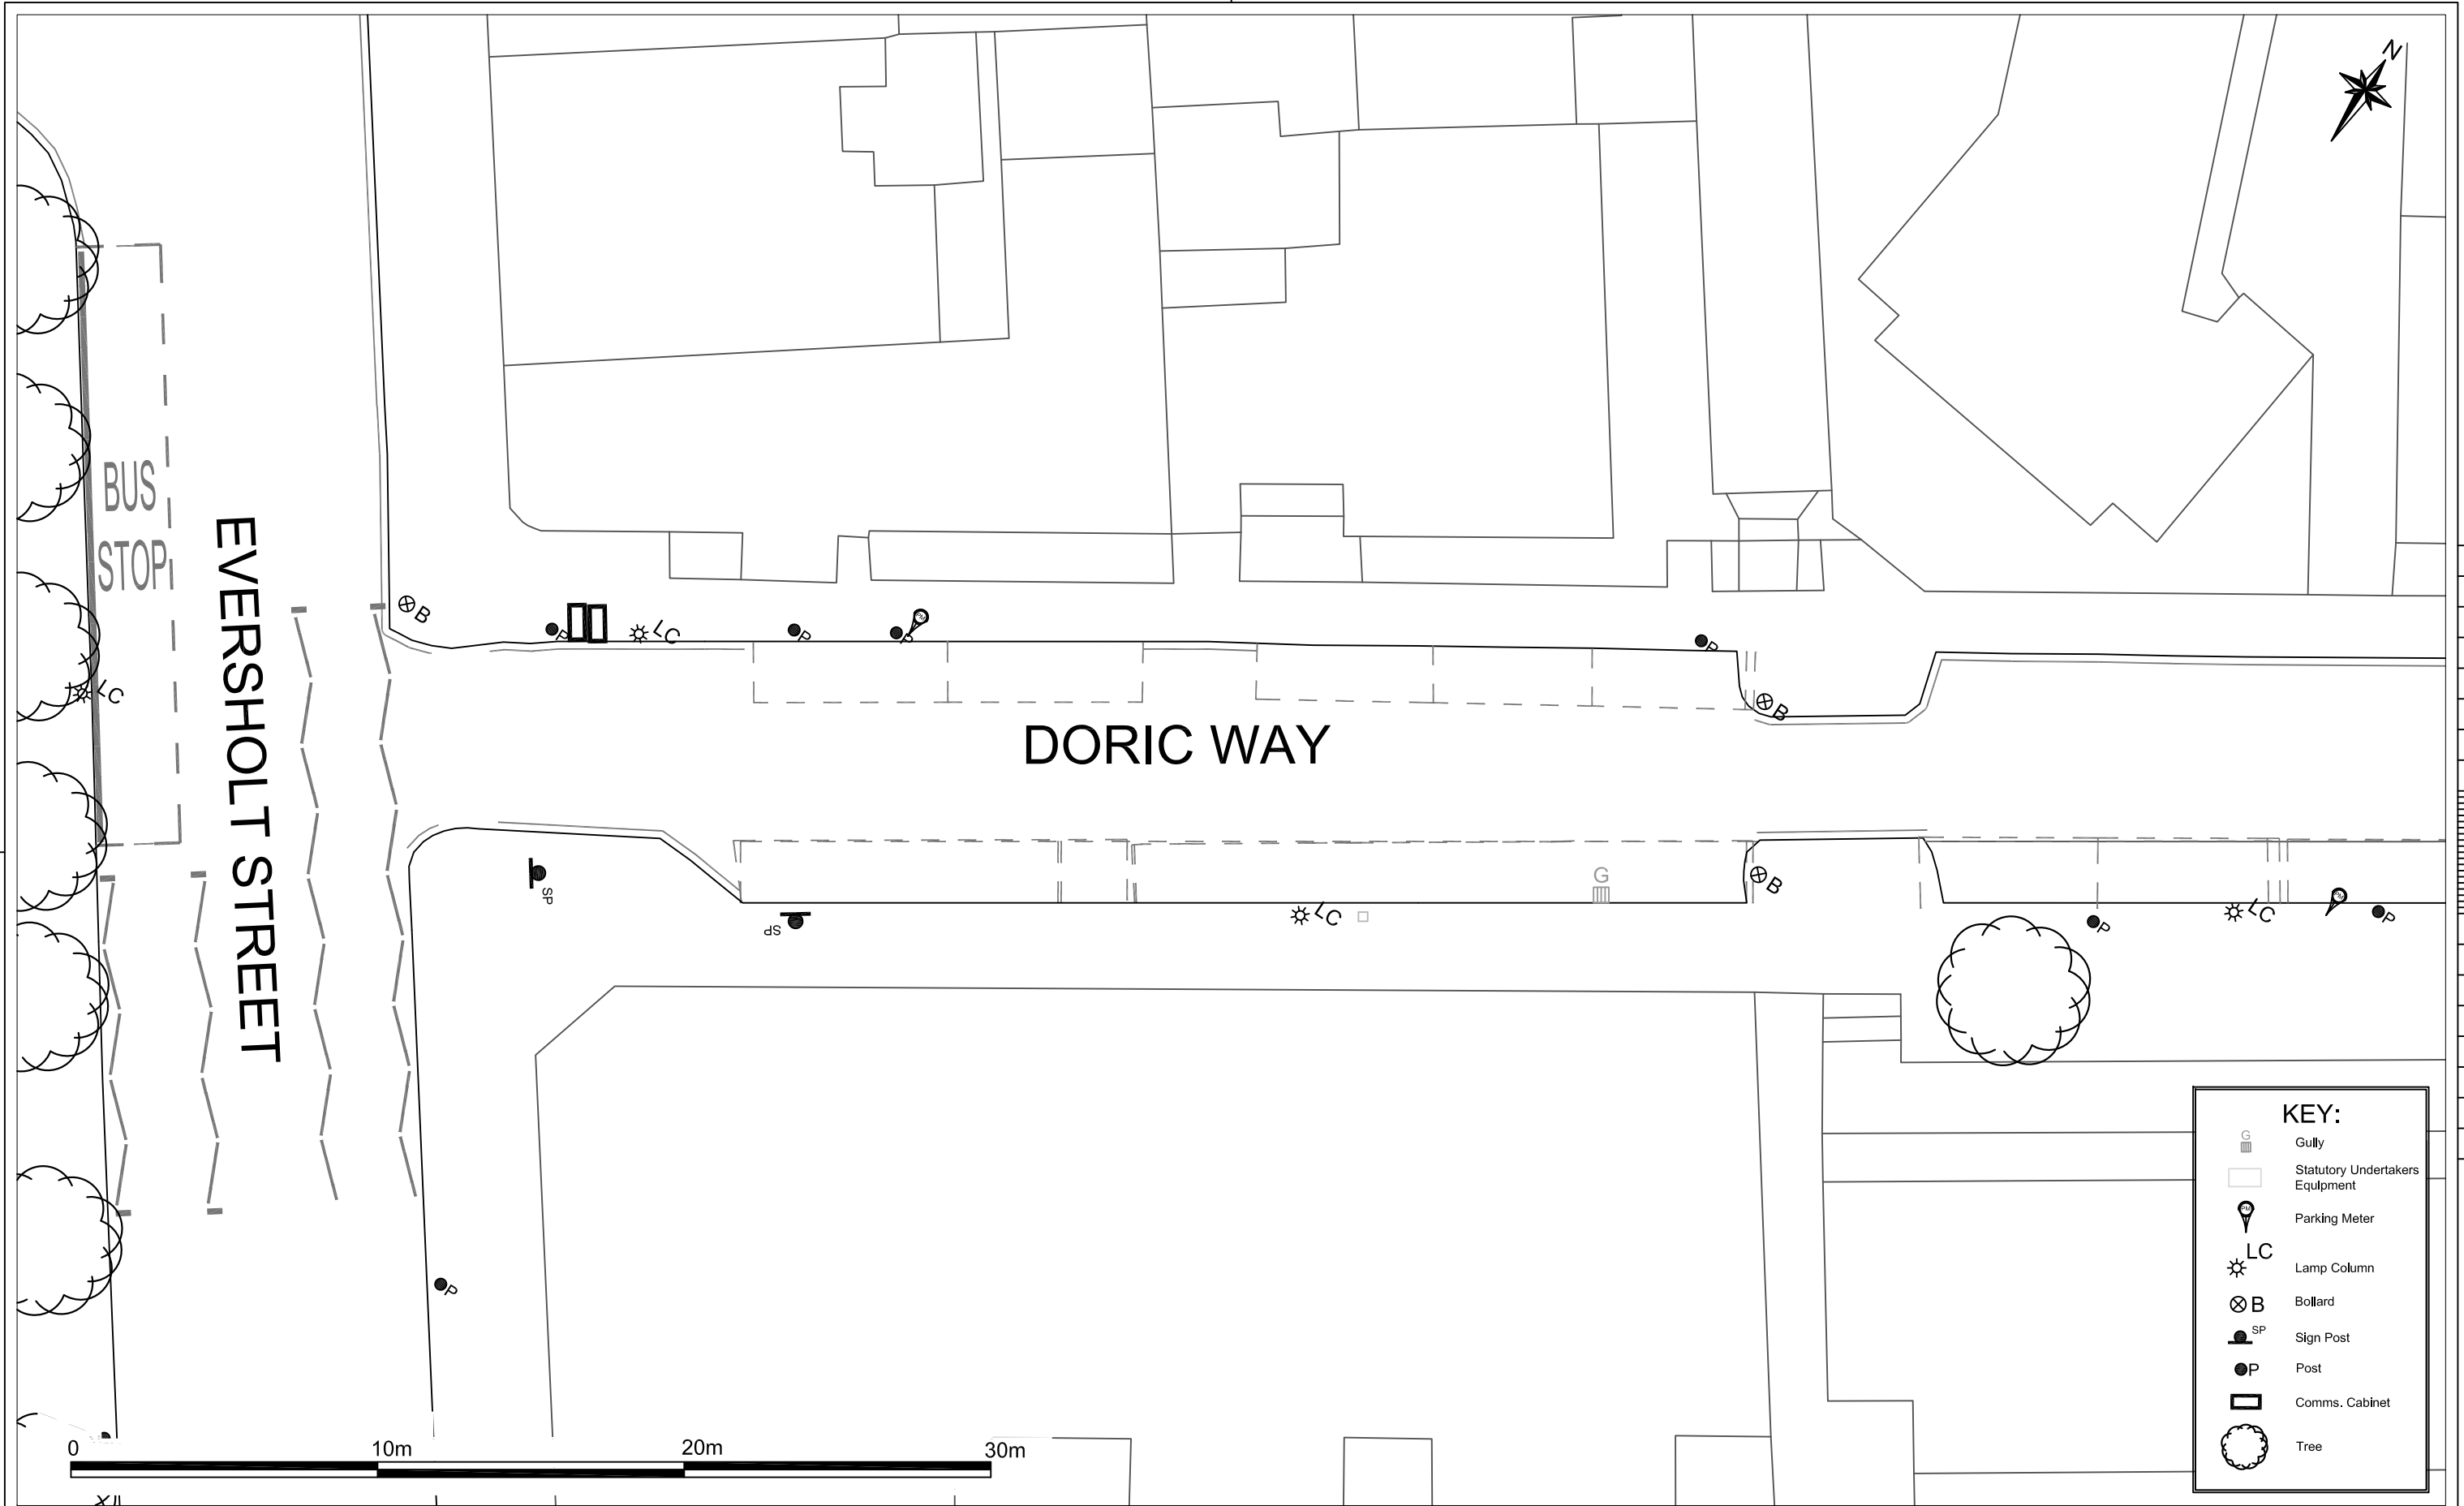

Camden Engineering Service London Borough of Camden Town Hall, Argyle Street London WC1H 8EQ Tel 020 7278 4444 Fax 020 7974 6952 DX 2106 Euston Minicom 020 7974 6866	 Awarded for excellence INVESTOR IN PEOPLE	Project	EXISTING SITE PLAN LONDON CYCLE HIRE SCHEME				Scale	1 :200 @ A3		Date	Feb 09	
		Drawing Title	Site 108 Doric Way				Drawn By	K.B.		File Ref	TE596PI0108-E	
							Checked By	J.B		Dwg Name	TE596PI0108-E.dwg	
							Drawing Location	P:\TE\TE596PI0108-E		SFM Ref	02/610260	
							Drawing Number	TE596PI0108-E		Post Code	NW1	Rev. B
			B	R.P.	01/04/09	Minor Amendments TfL						
			A	K.B.	27.02.09	Preliminary						
			Rev	By	Date	Amendments						