

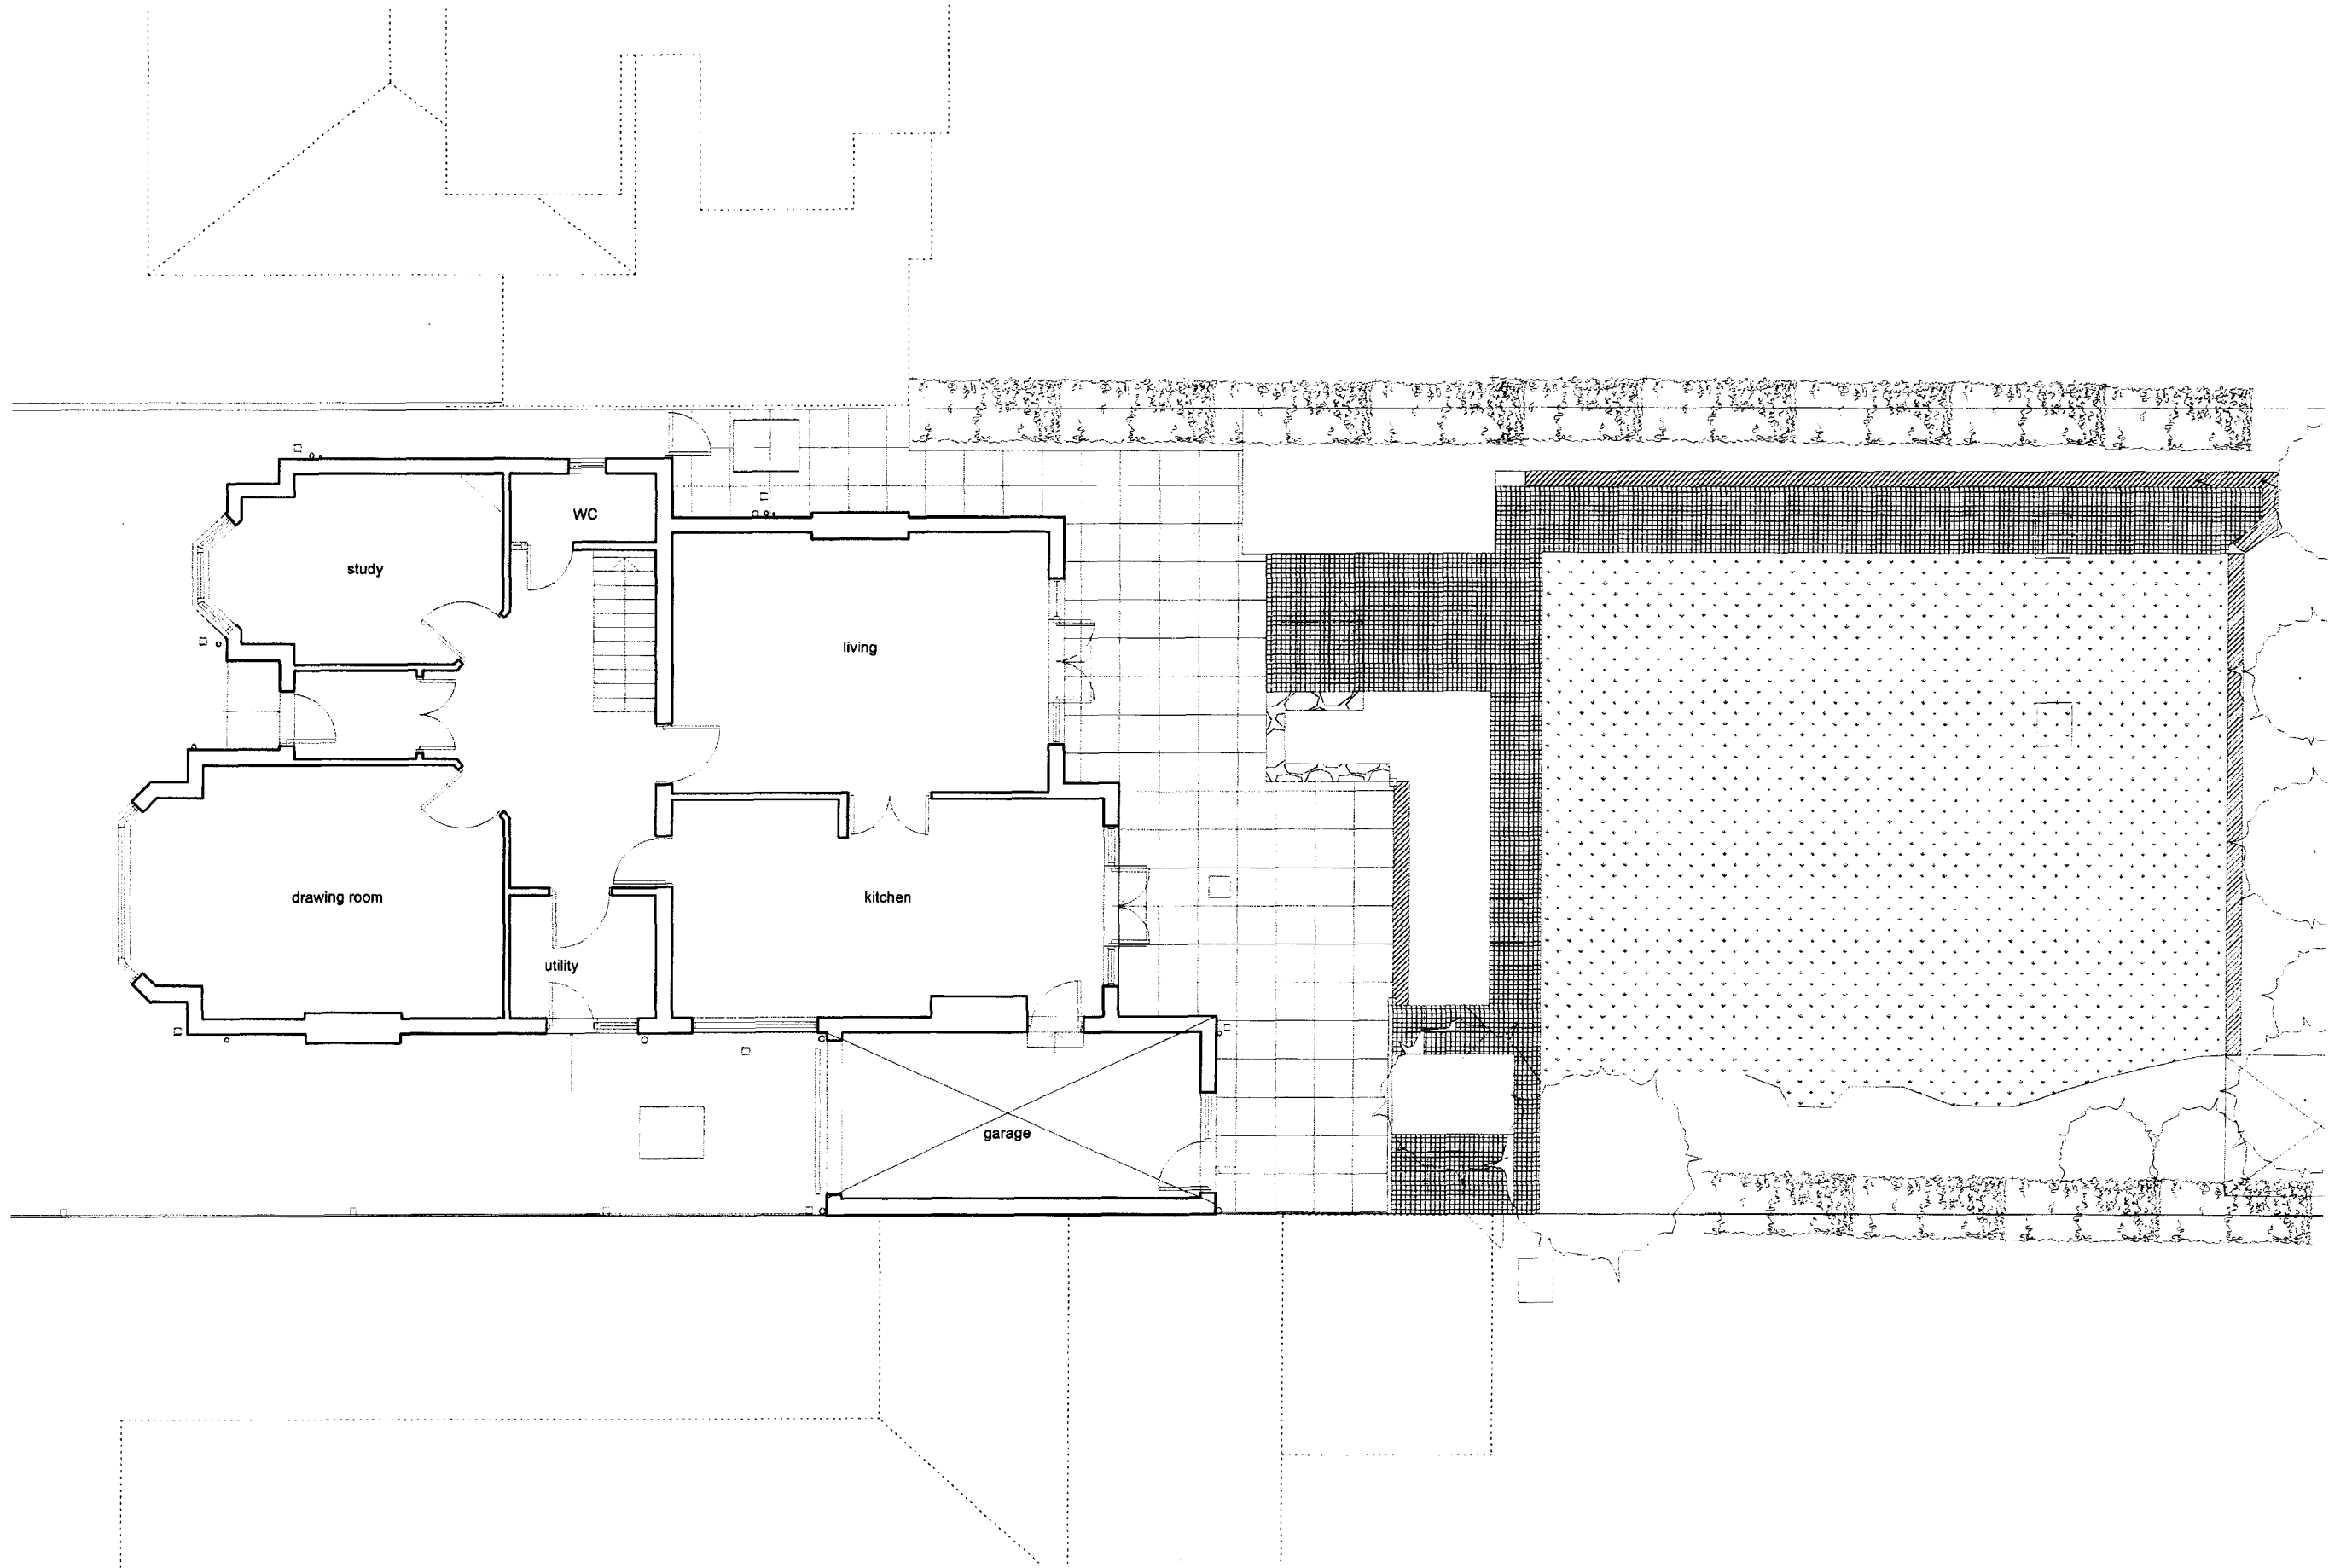
 


paul archer design drawing 417.200

existing GF plan

Scale 1:100

 

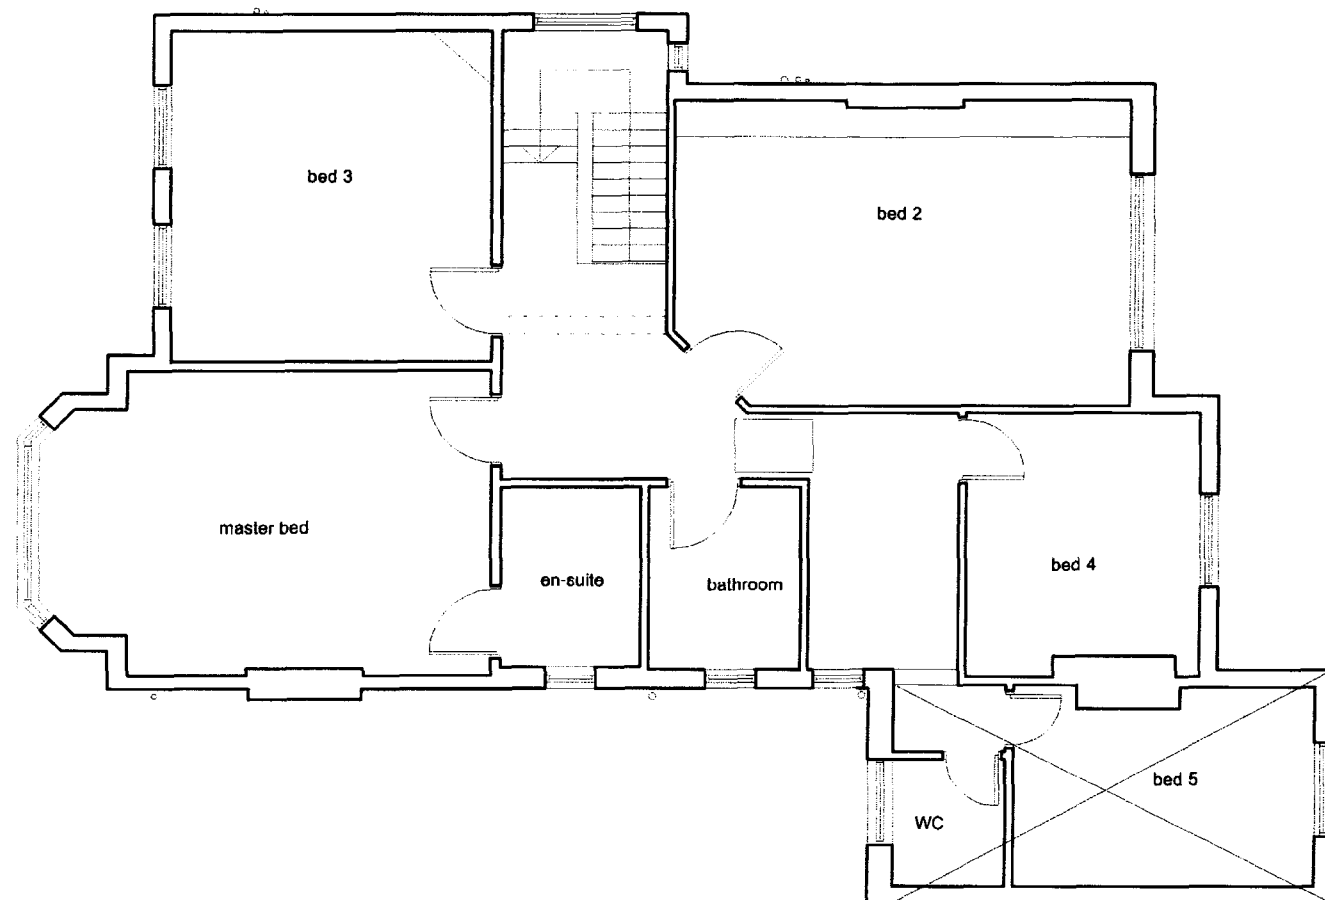

18 ALVANLEY GARDENS




16 ALVANLEY GARDENS

paul archer design drawing 417.203

existing front elevation

14 ALVANLEY GARDENS Scale 1:100

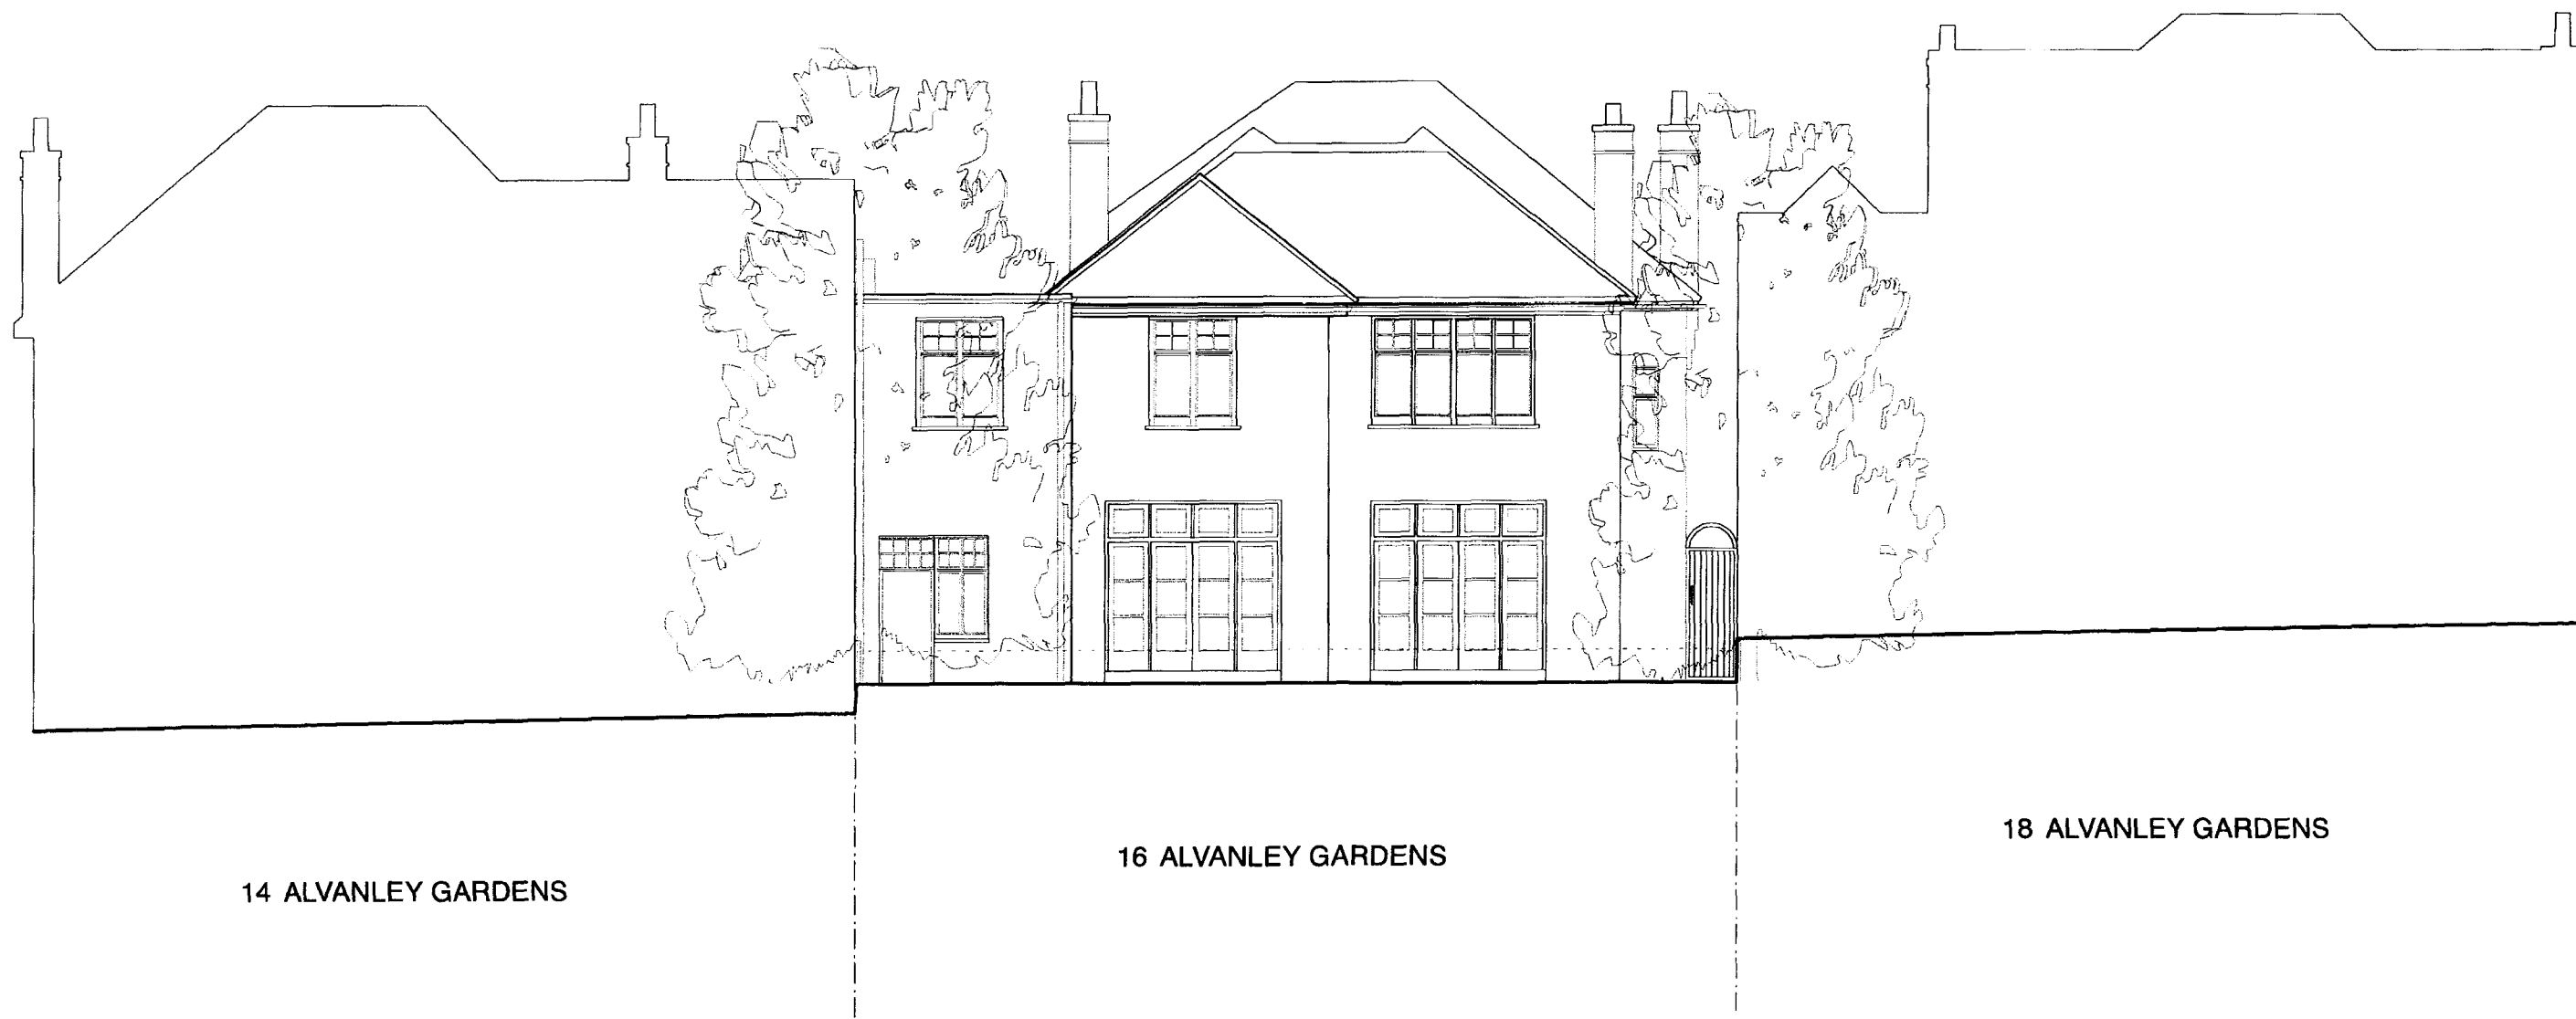

14 ALVANLEY GARDENS

16 ALVANLEY GARDENS

18 ALVANLEY GARDENS

0 1 2 3 4 5 6 7 8 9 10 metres

paul archer design drawing 417.204

existing rear elevation

Scale 1:100




0 1 2 3 4 5 6 7 8 9 10 metres

paul archer design drawing 417.205

existing east elevation


Scale 1:100

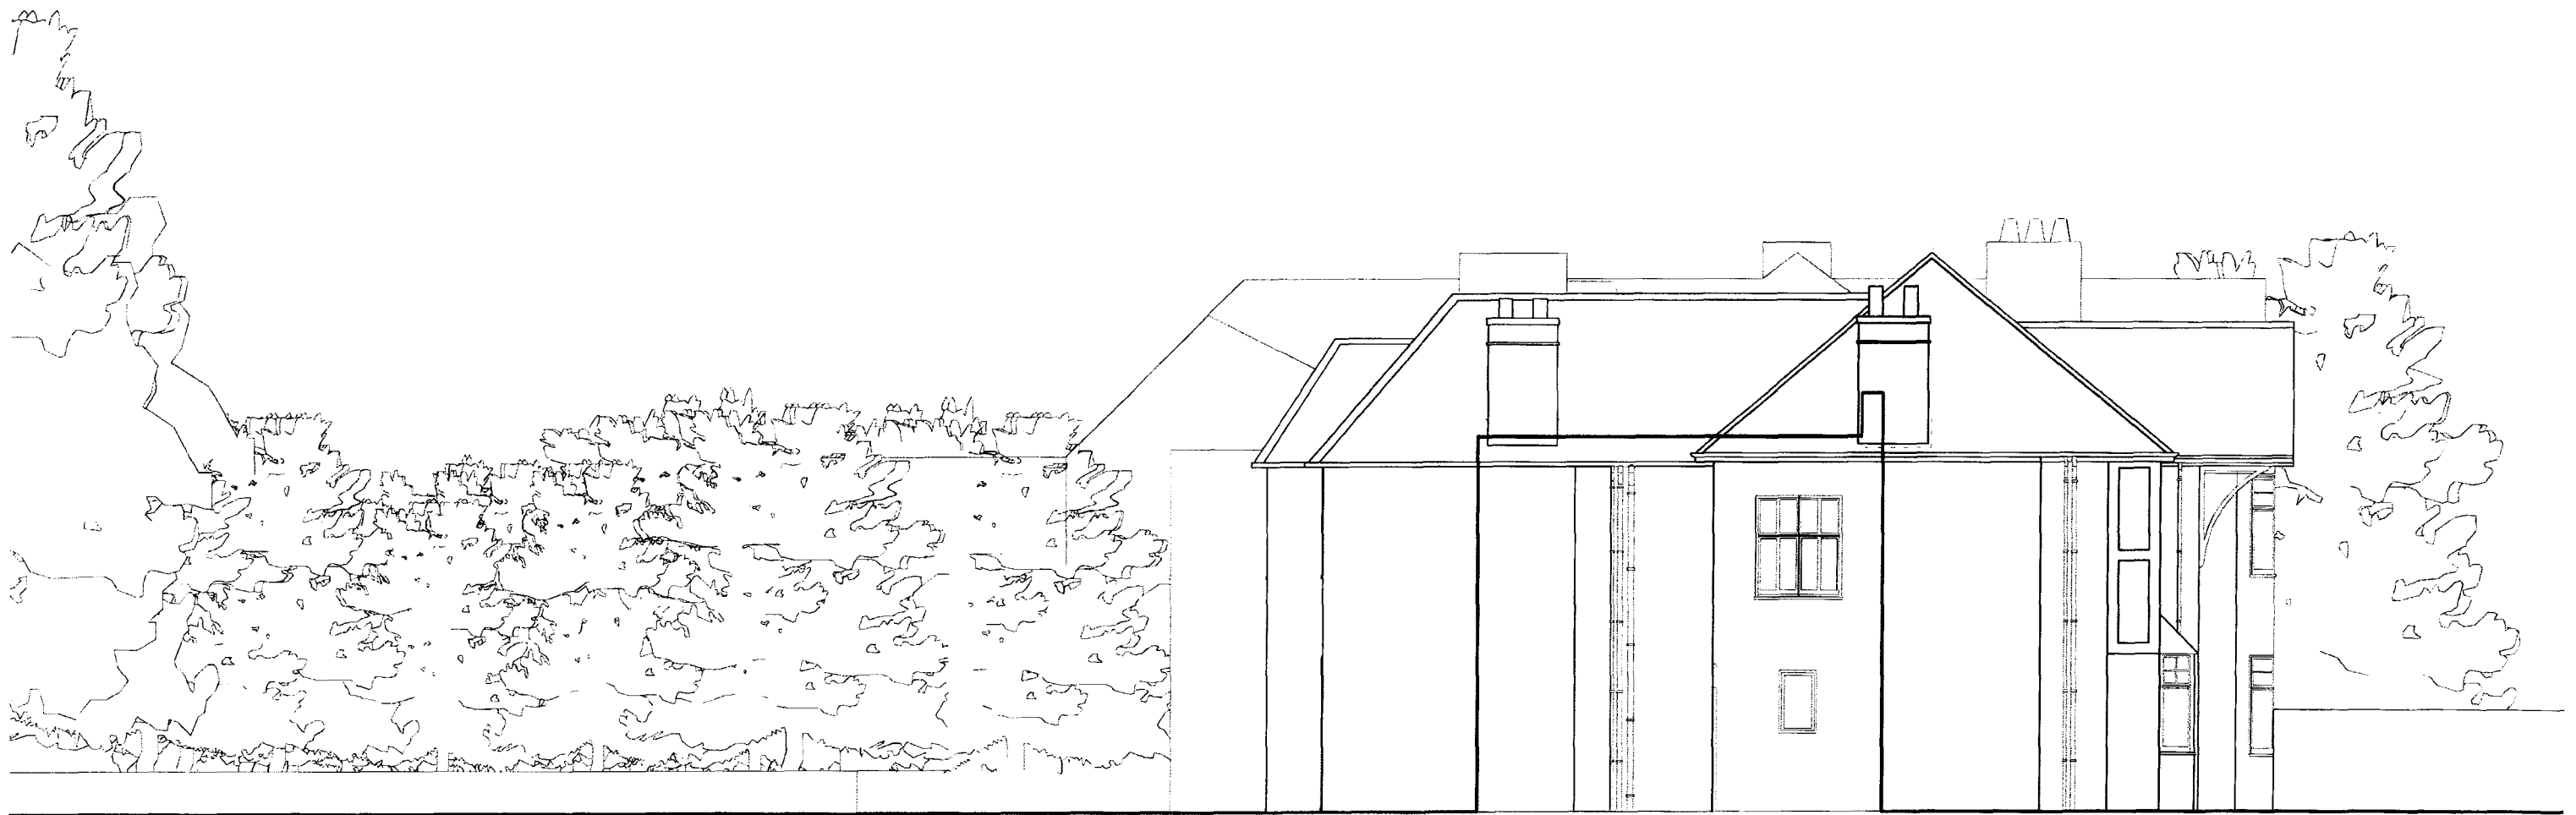


paul archer design drawing 417.206

existing west elevation

Scale 1:100

 

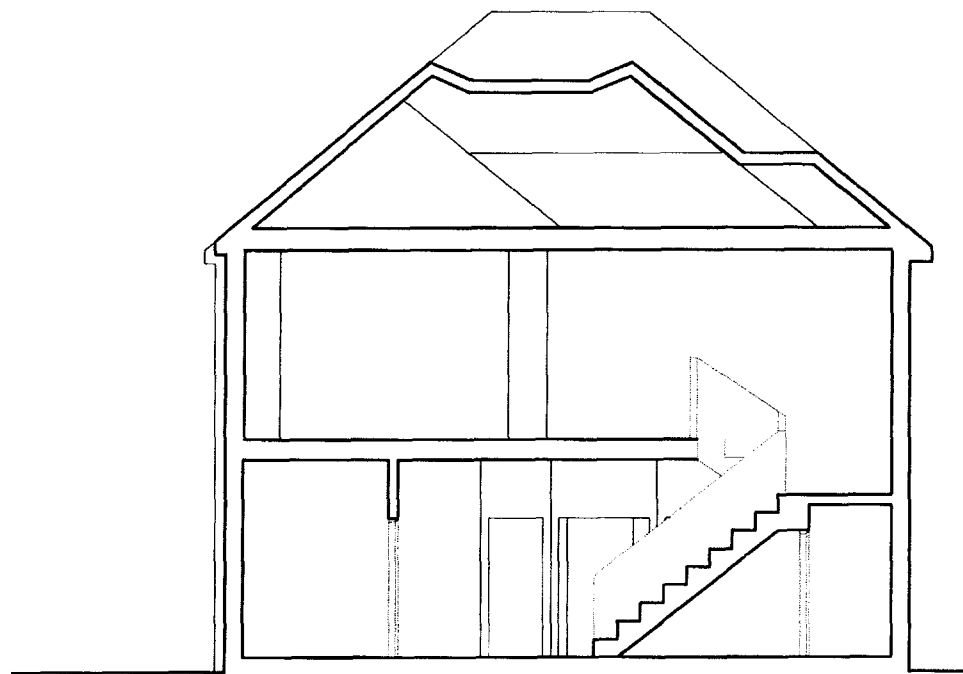

section B





section A



paul archer design drawing 417.207

existing sections A & B



Scale 1:100

 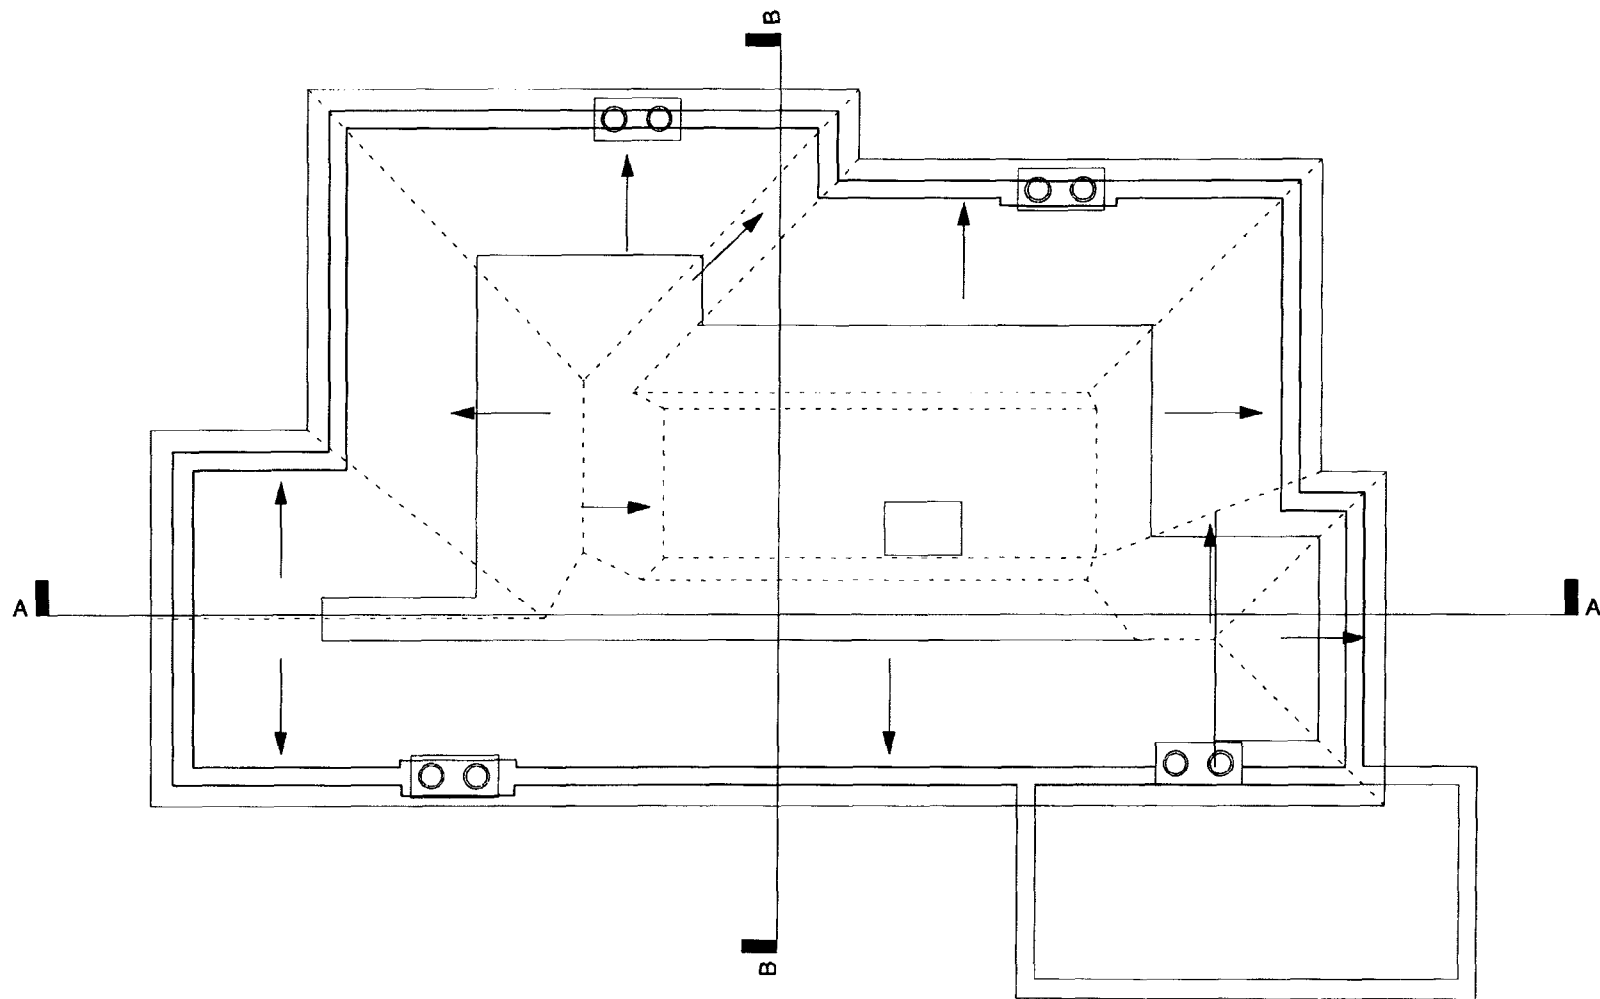

paul archer design drawing 417.208

existing attic plan

Scale 1:100


 
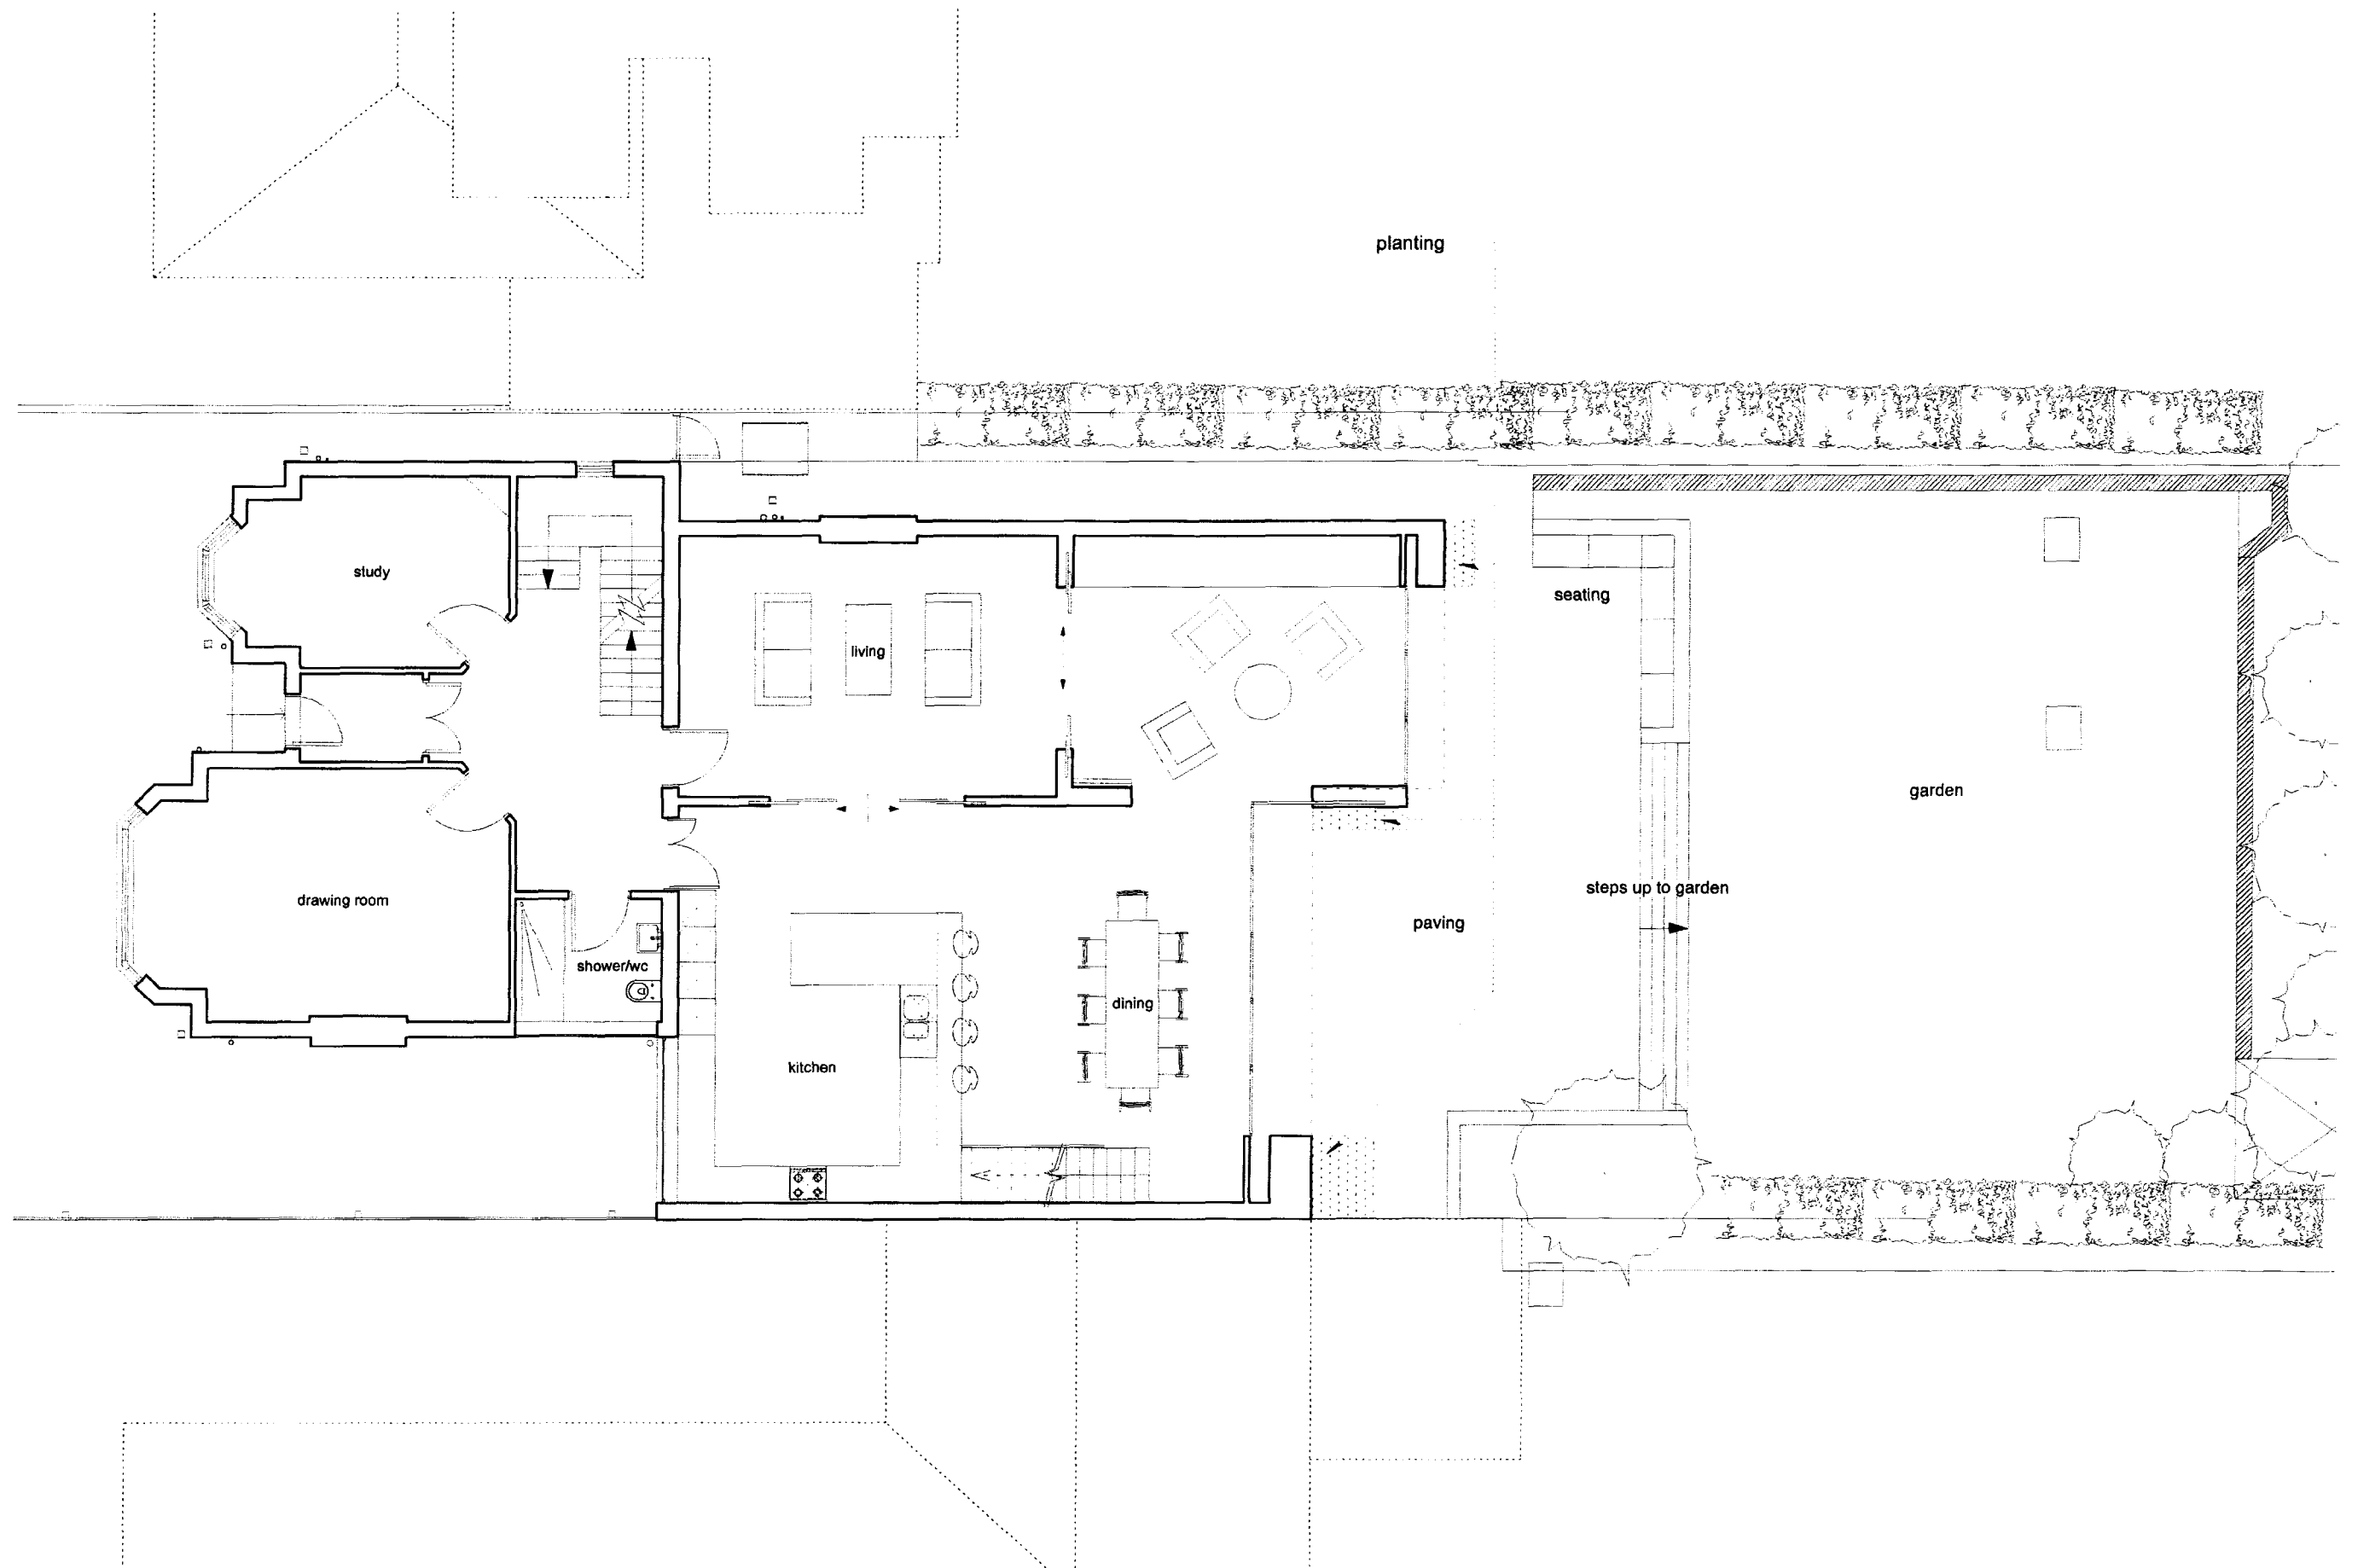


0 1 2 3 4 5 6 7 8 9 10 metres

paul archer design drawing 417.210 b

proposed GF plan



Scale 1:100

  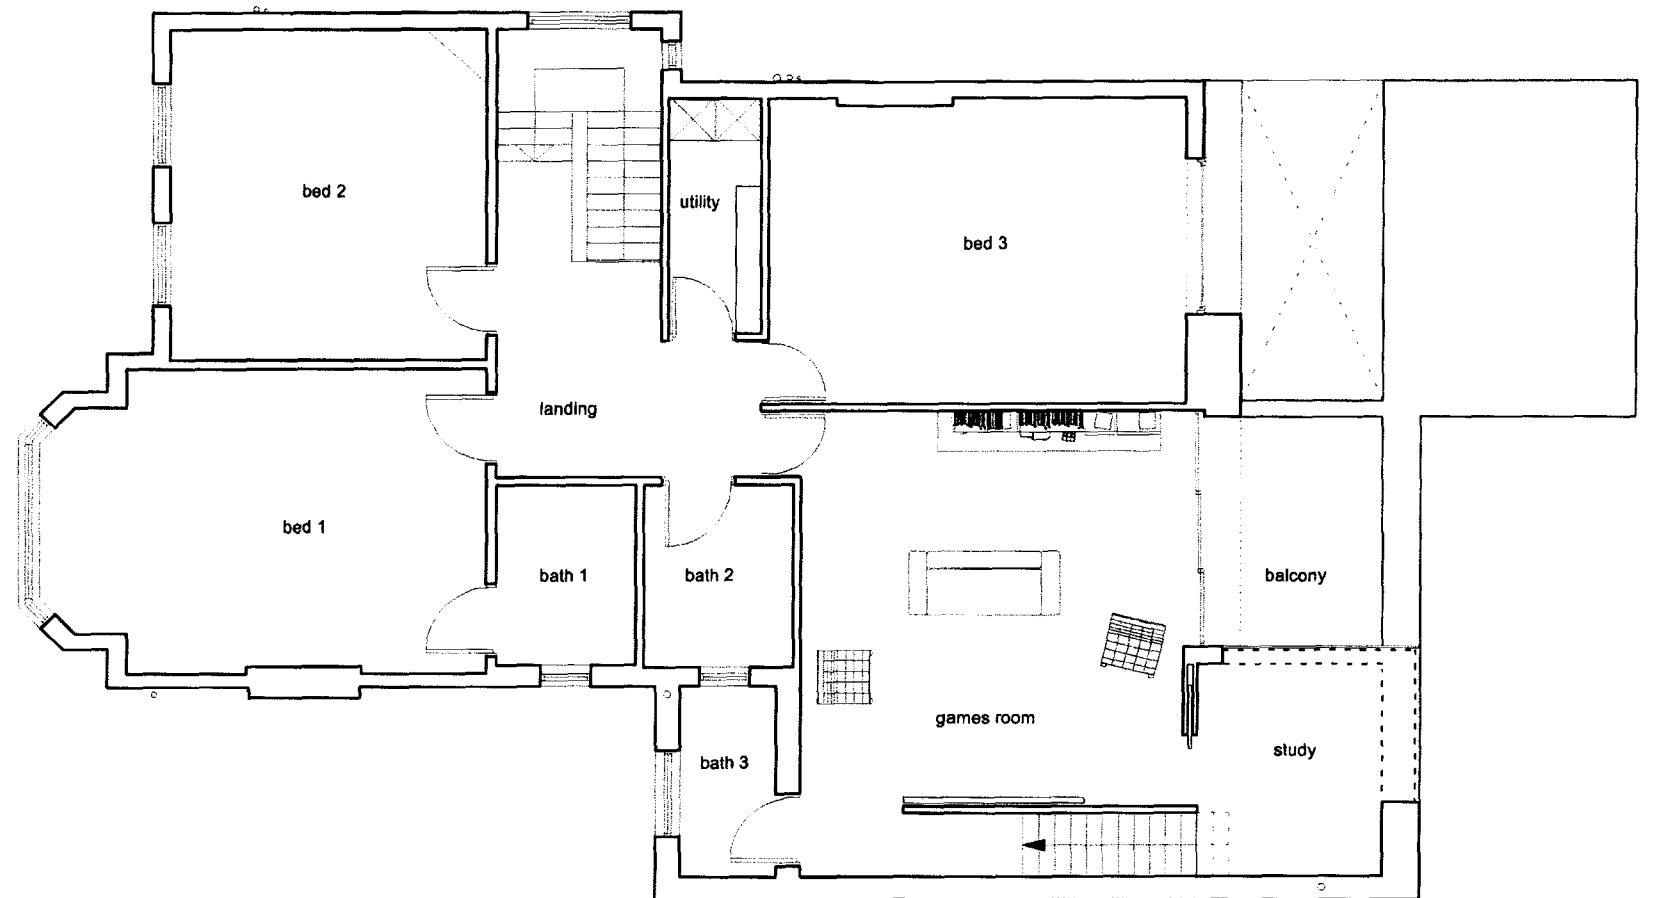

paul archer design drawing 417.211 b

proposed 1F plan



Scale 1:100

 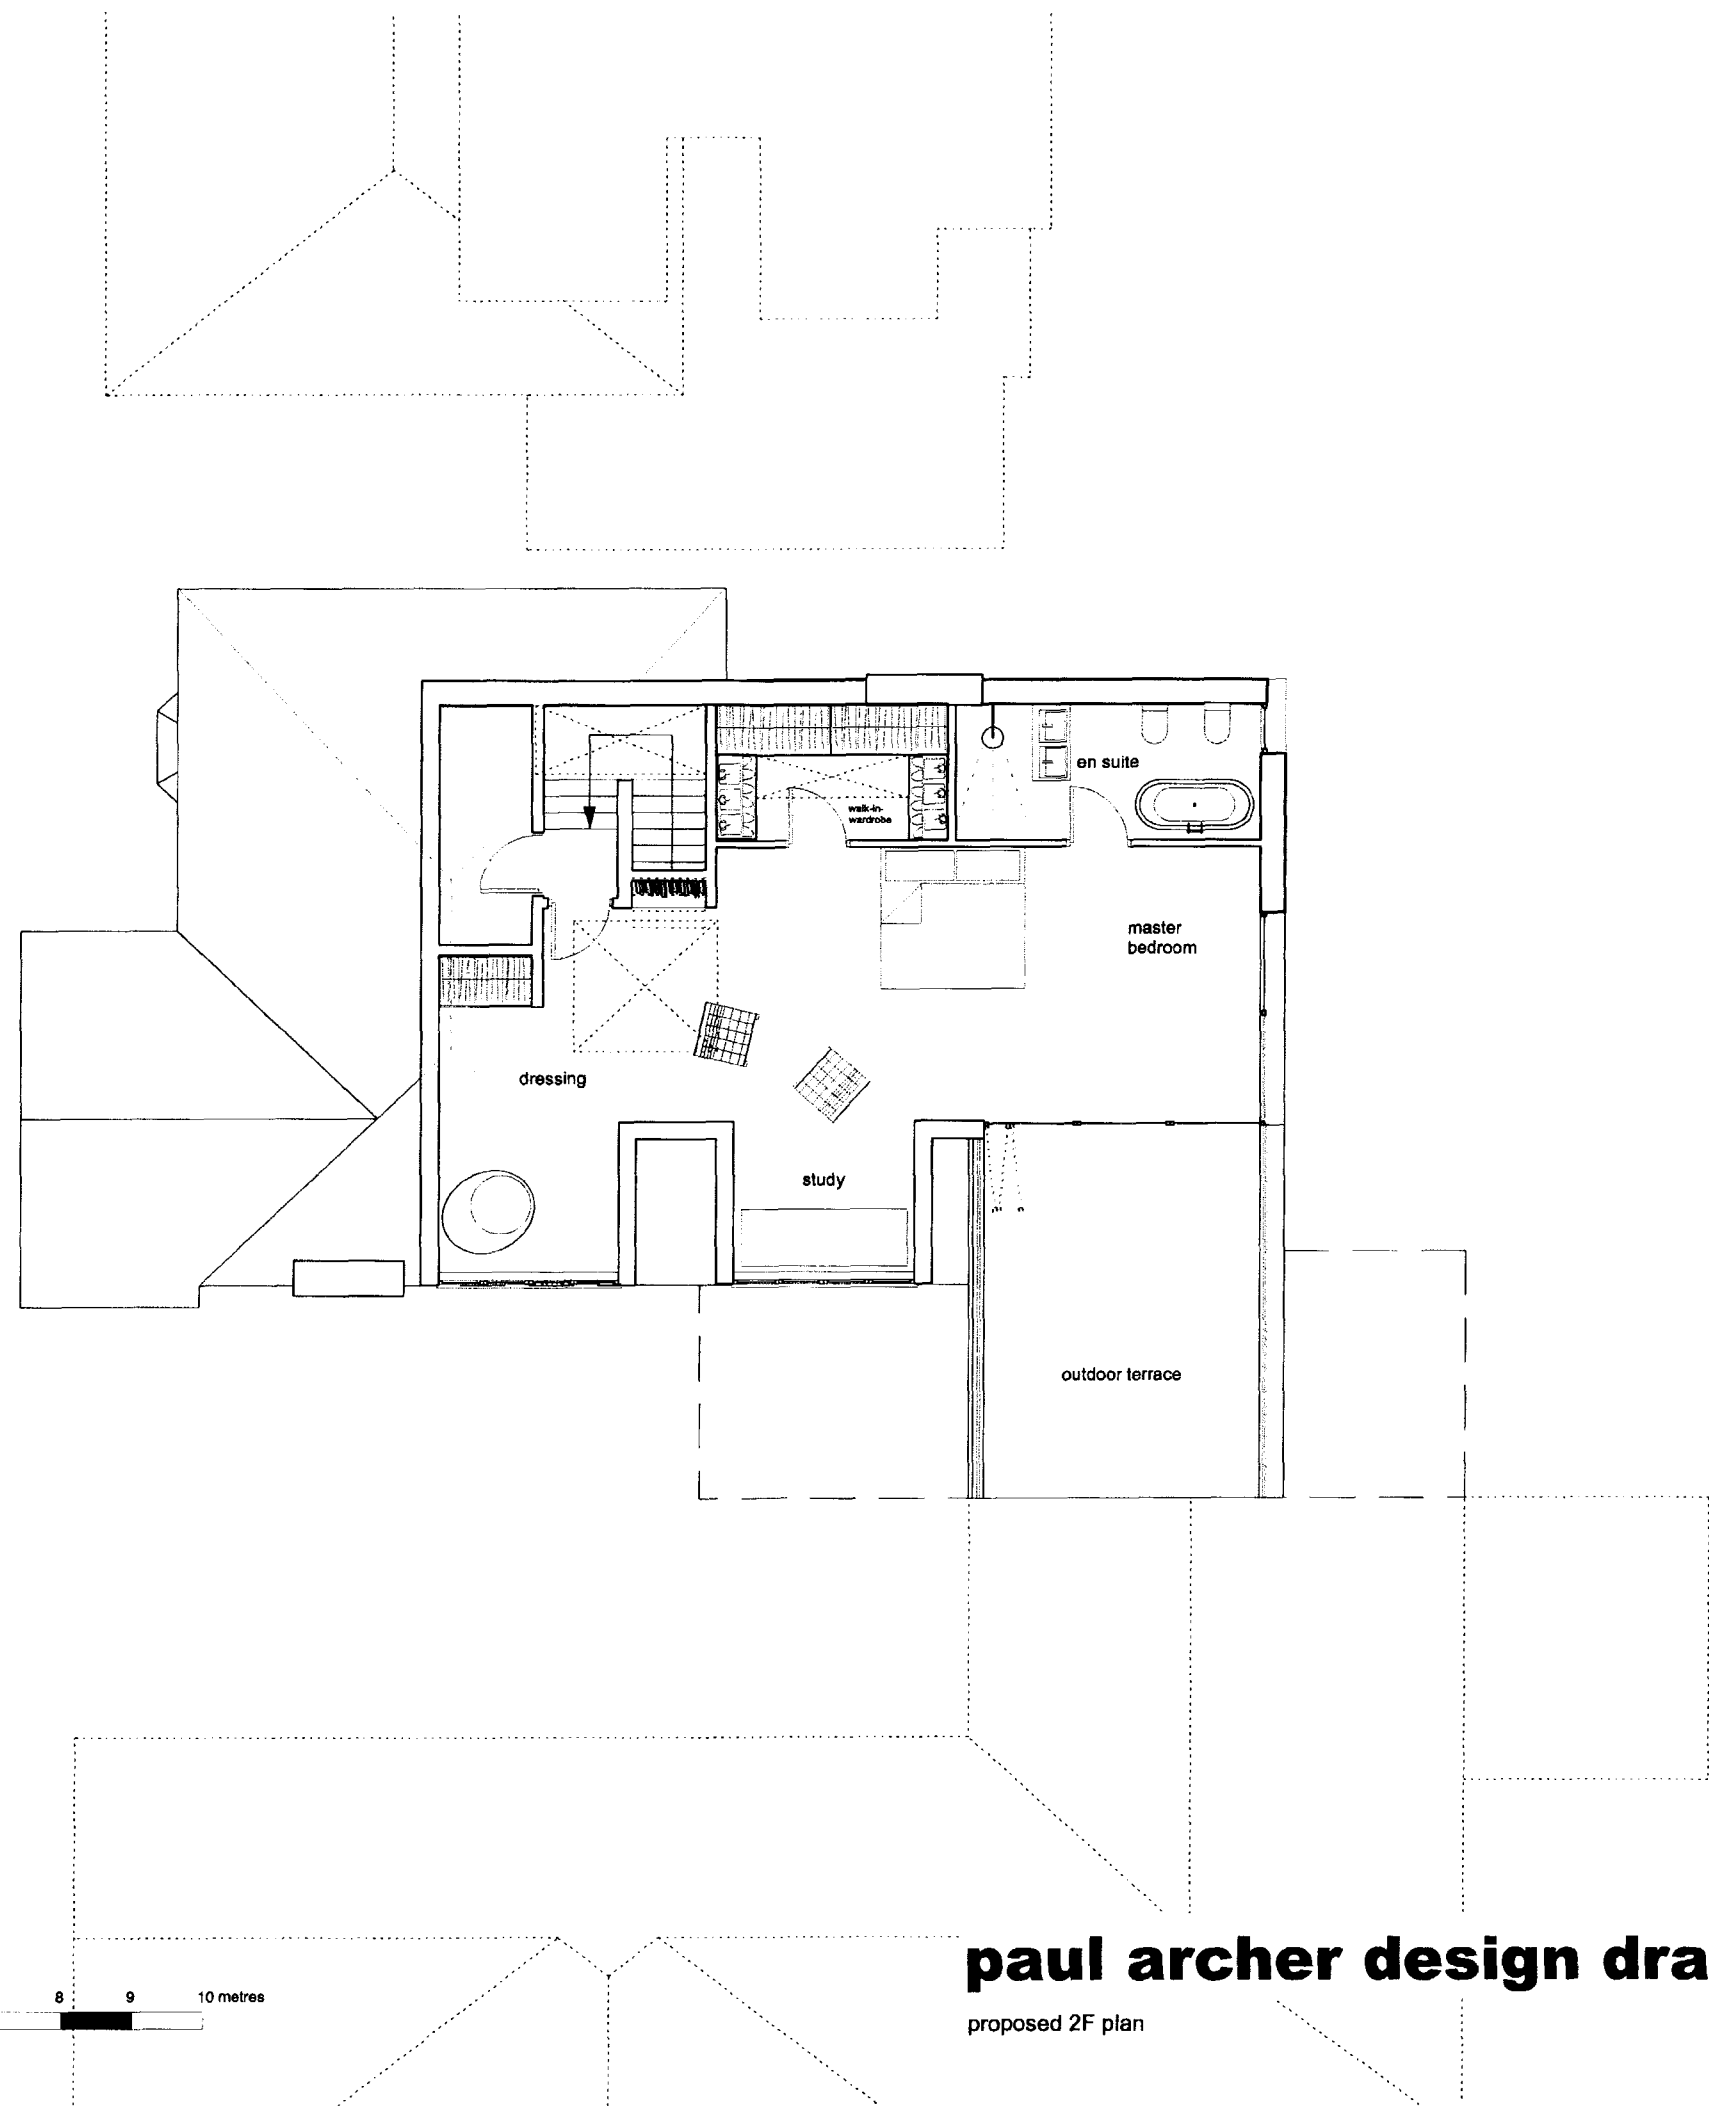

0 1 2 3 4 5 6 7 8 9 10 metres

paul archer design drawing 417.212 b
proposed 2F plan

Scale 1:100

 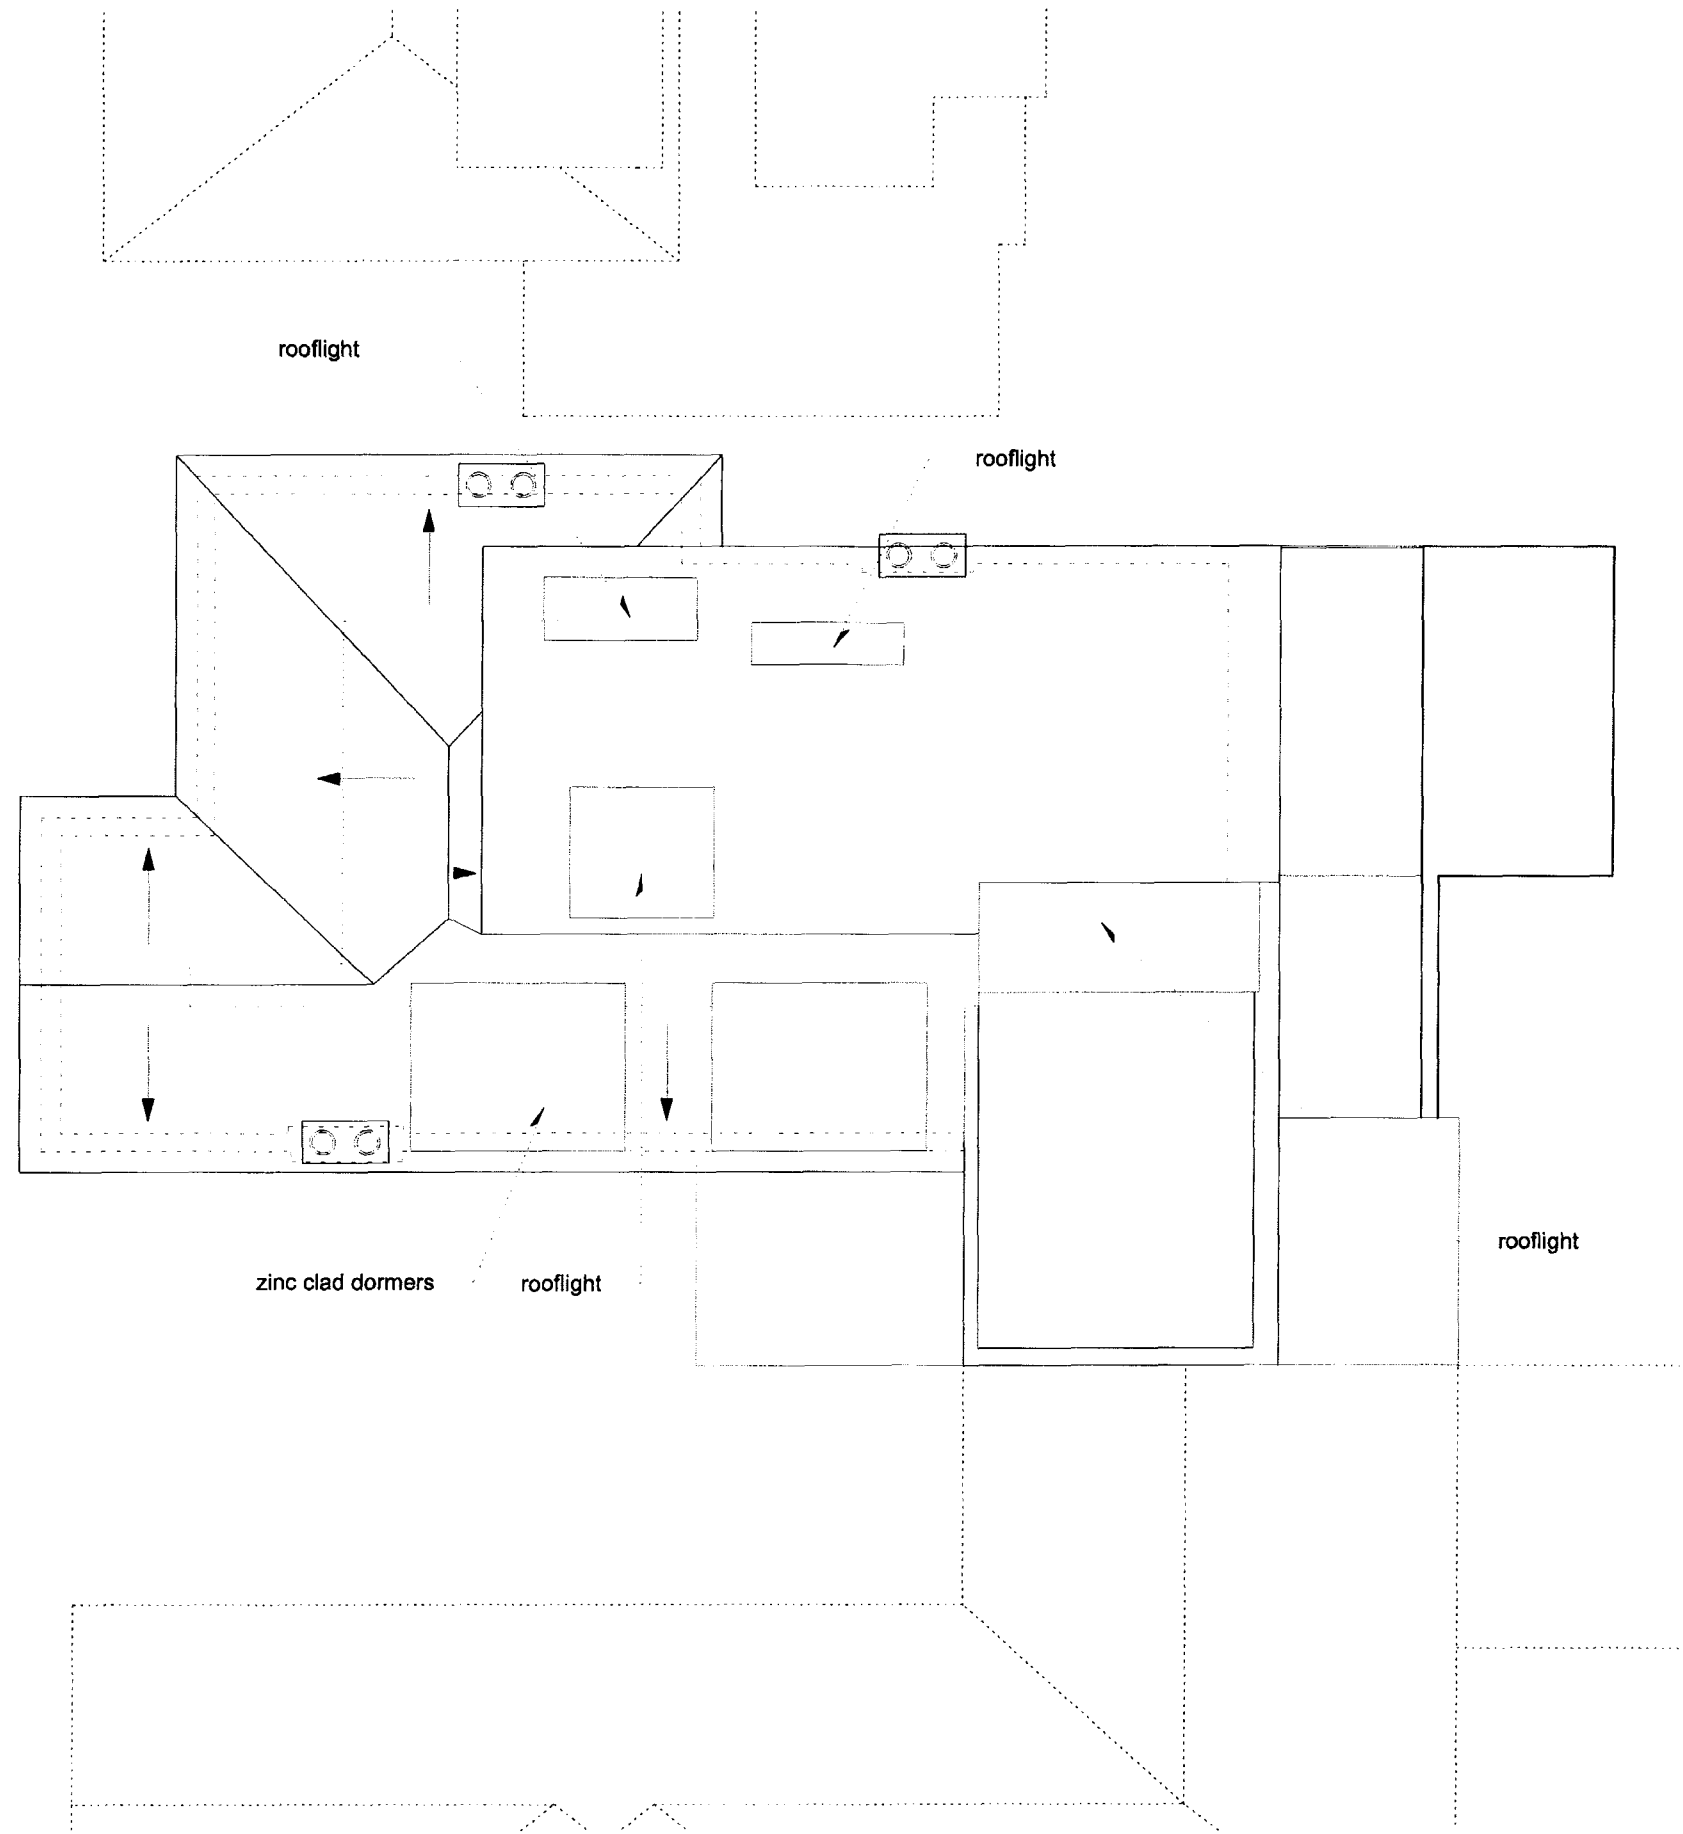


0 1 2 3 4 5 6 7 8 9 10 metres

paul archer design drawing 417.213 a

proposed roof plan

Scale 1:100

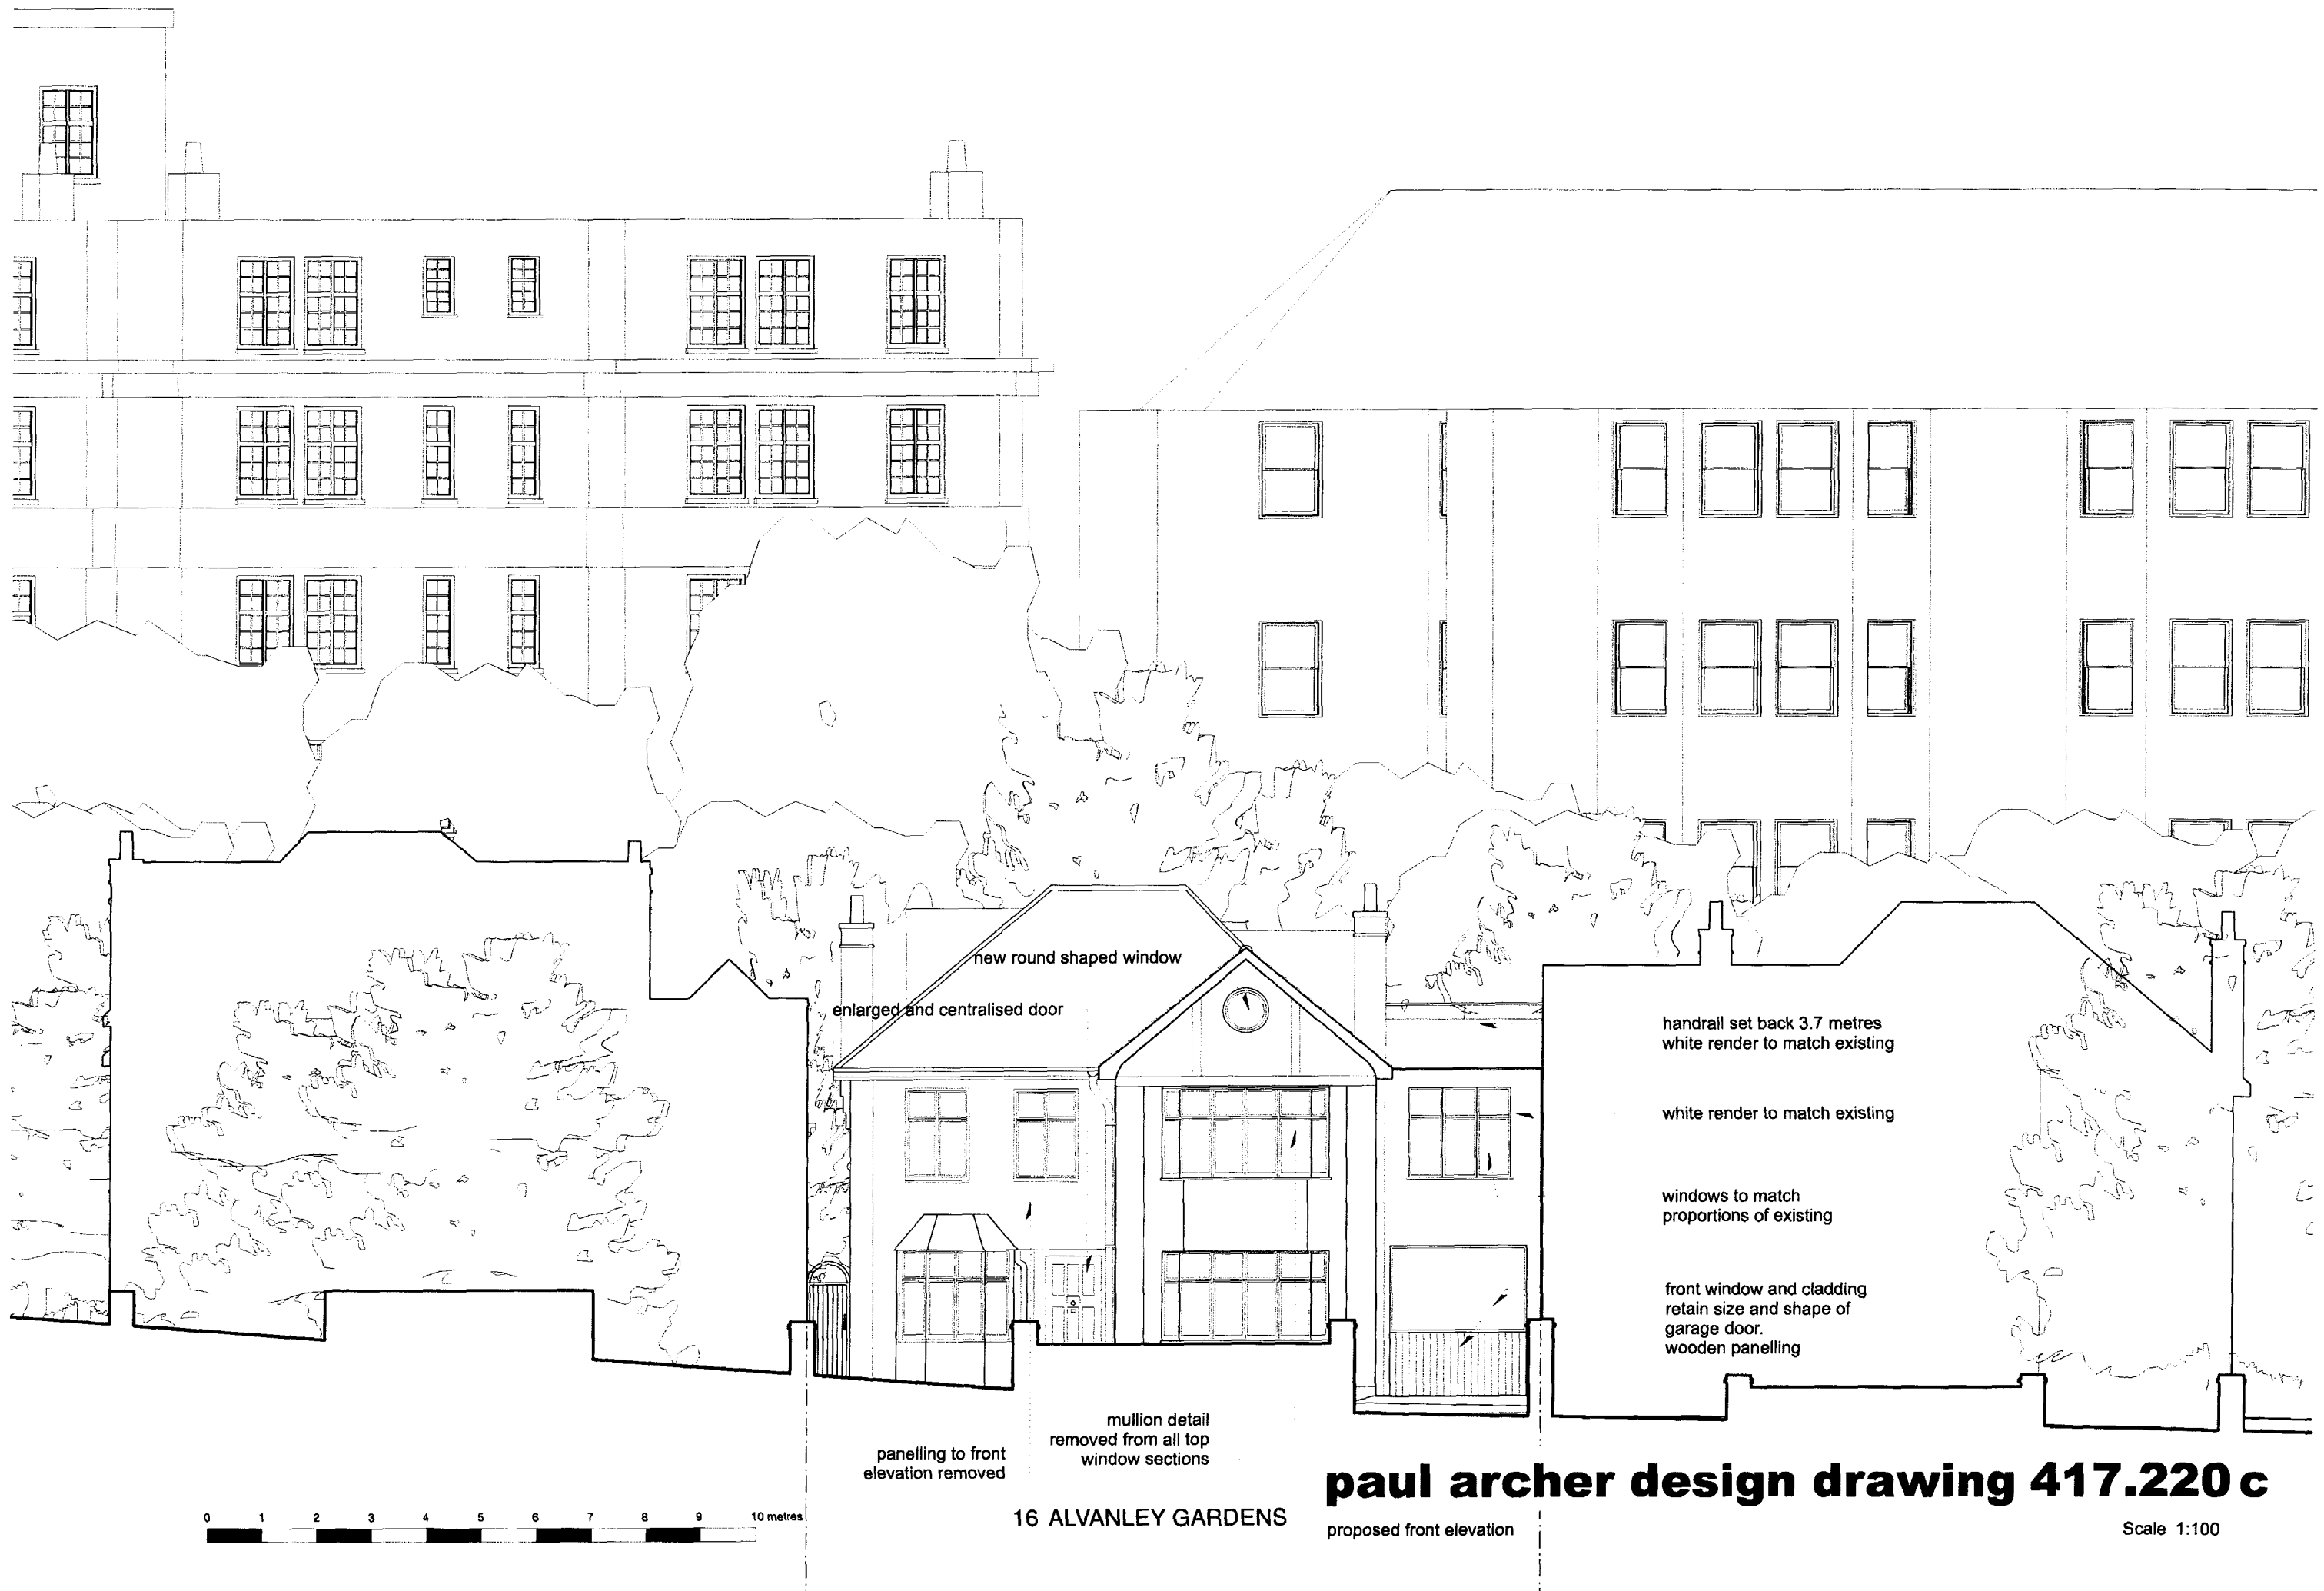


0 1 2 3 4 5 6 7 8 9 10 metres

16 ALVANLEY GARDENS

paul archer design drawing 417.220 c

proposed front elevation

Scale 1:100

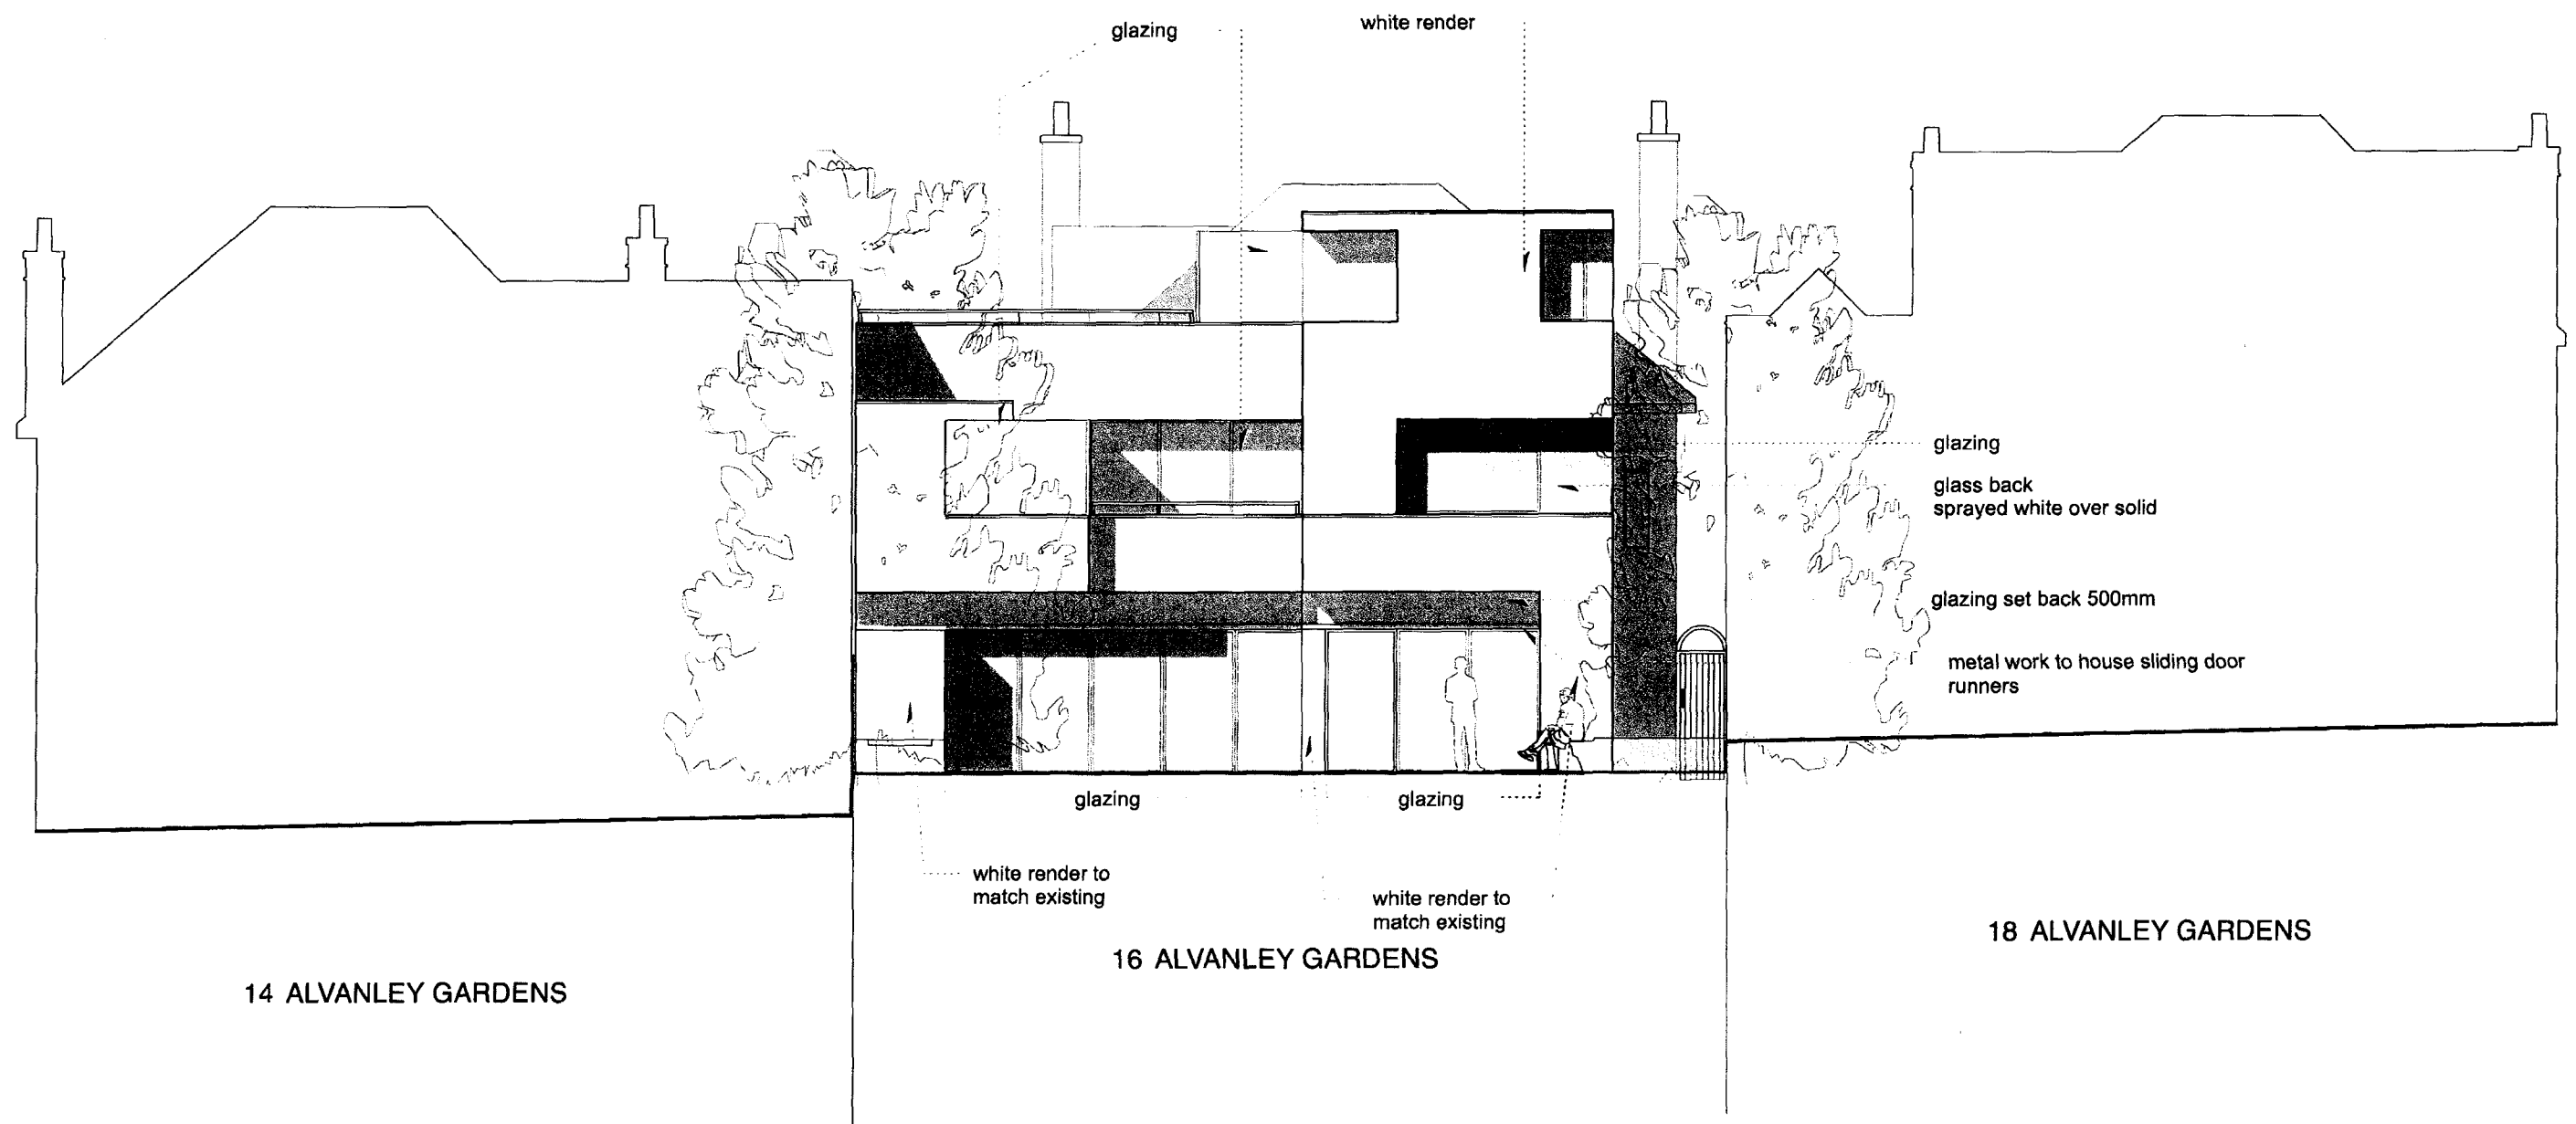


0 1 2 3 4 5 6 7 8 9 10 metres

paul archer design drawing 417.221 b

proposed rear elevation


Scale 1:100

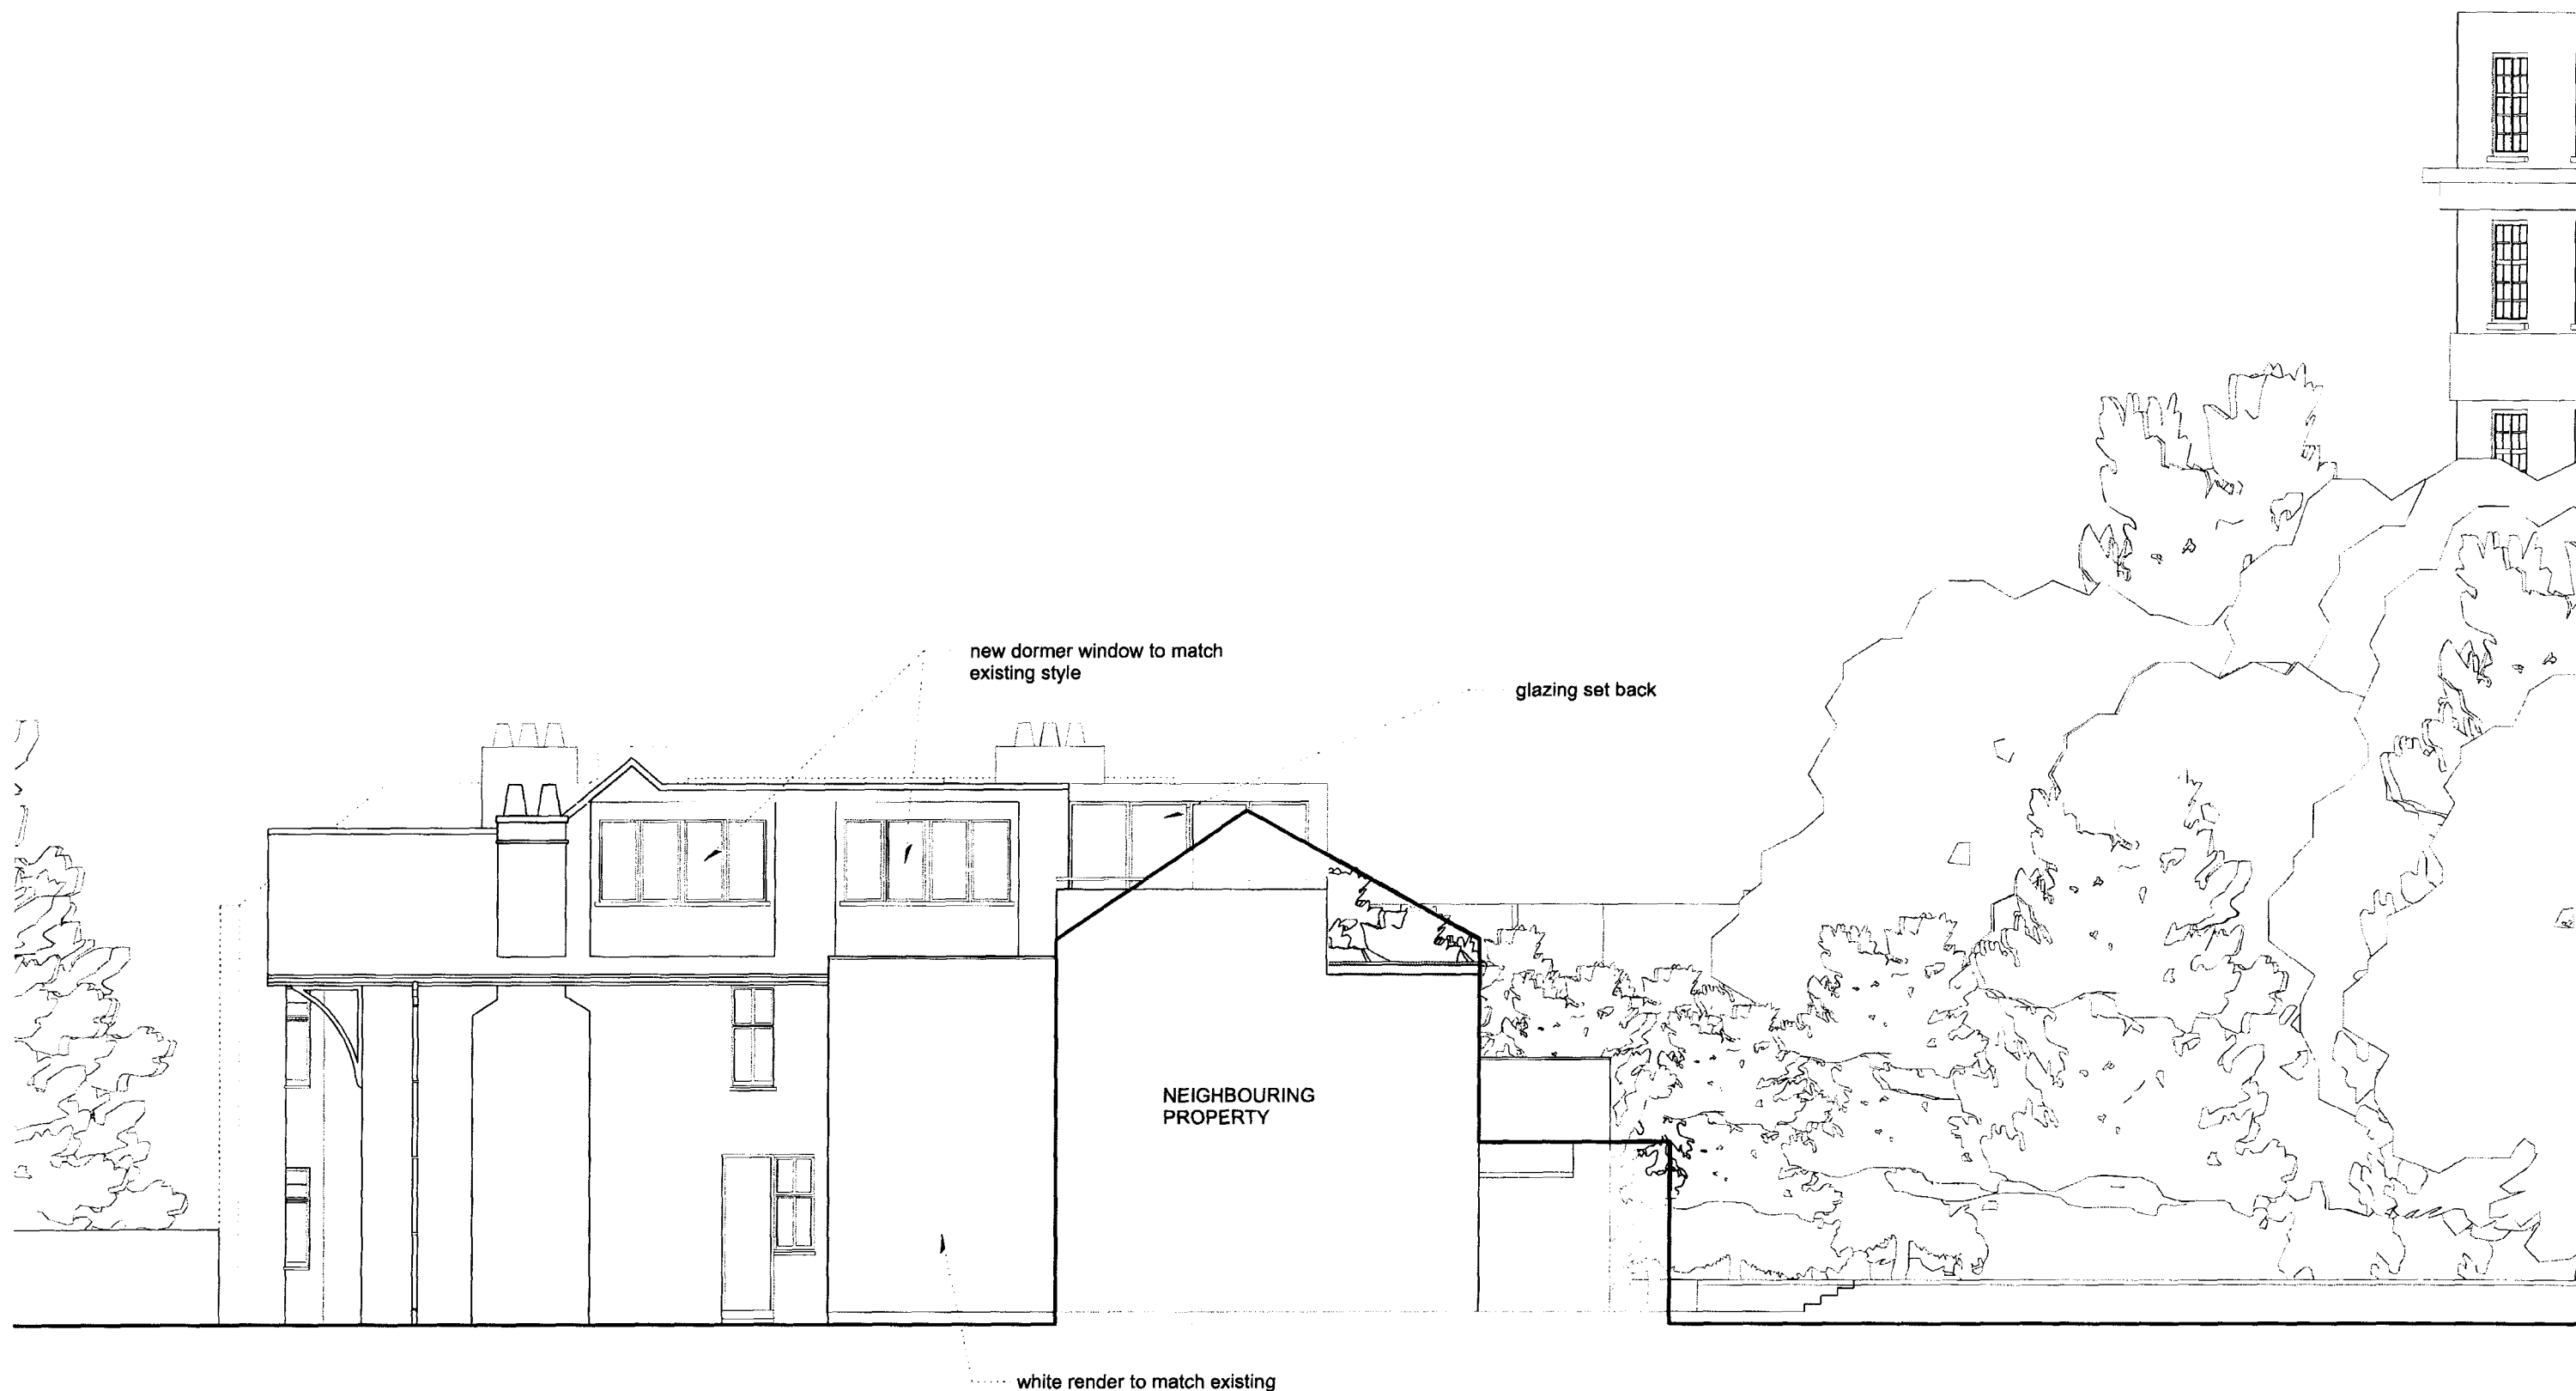

paul archer design drawing 417.222 a

proposed east elevation


Scale 1:100

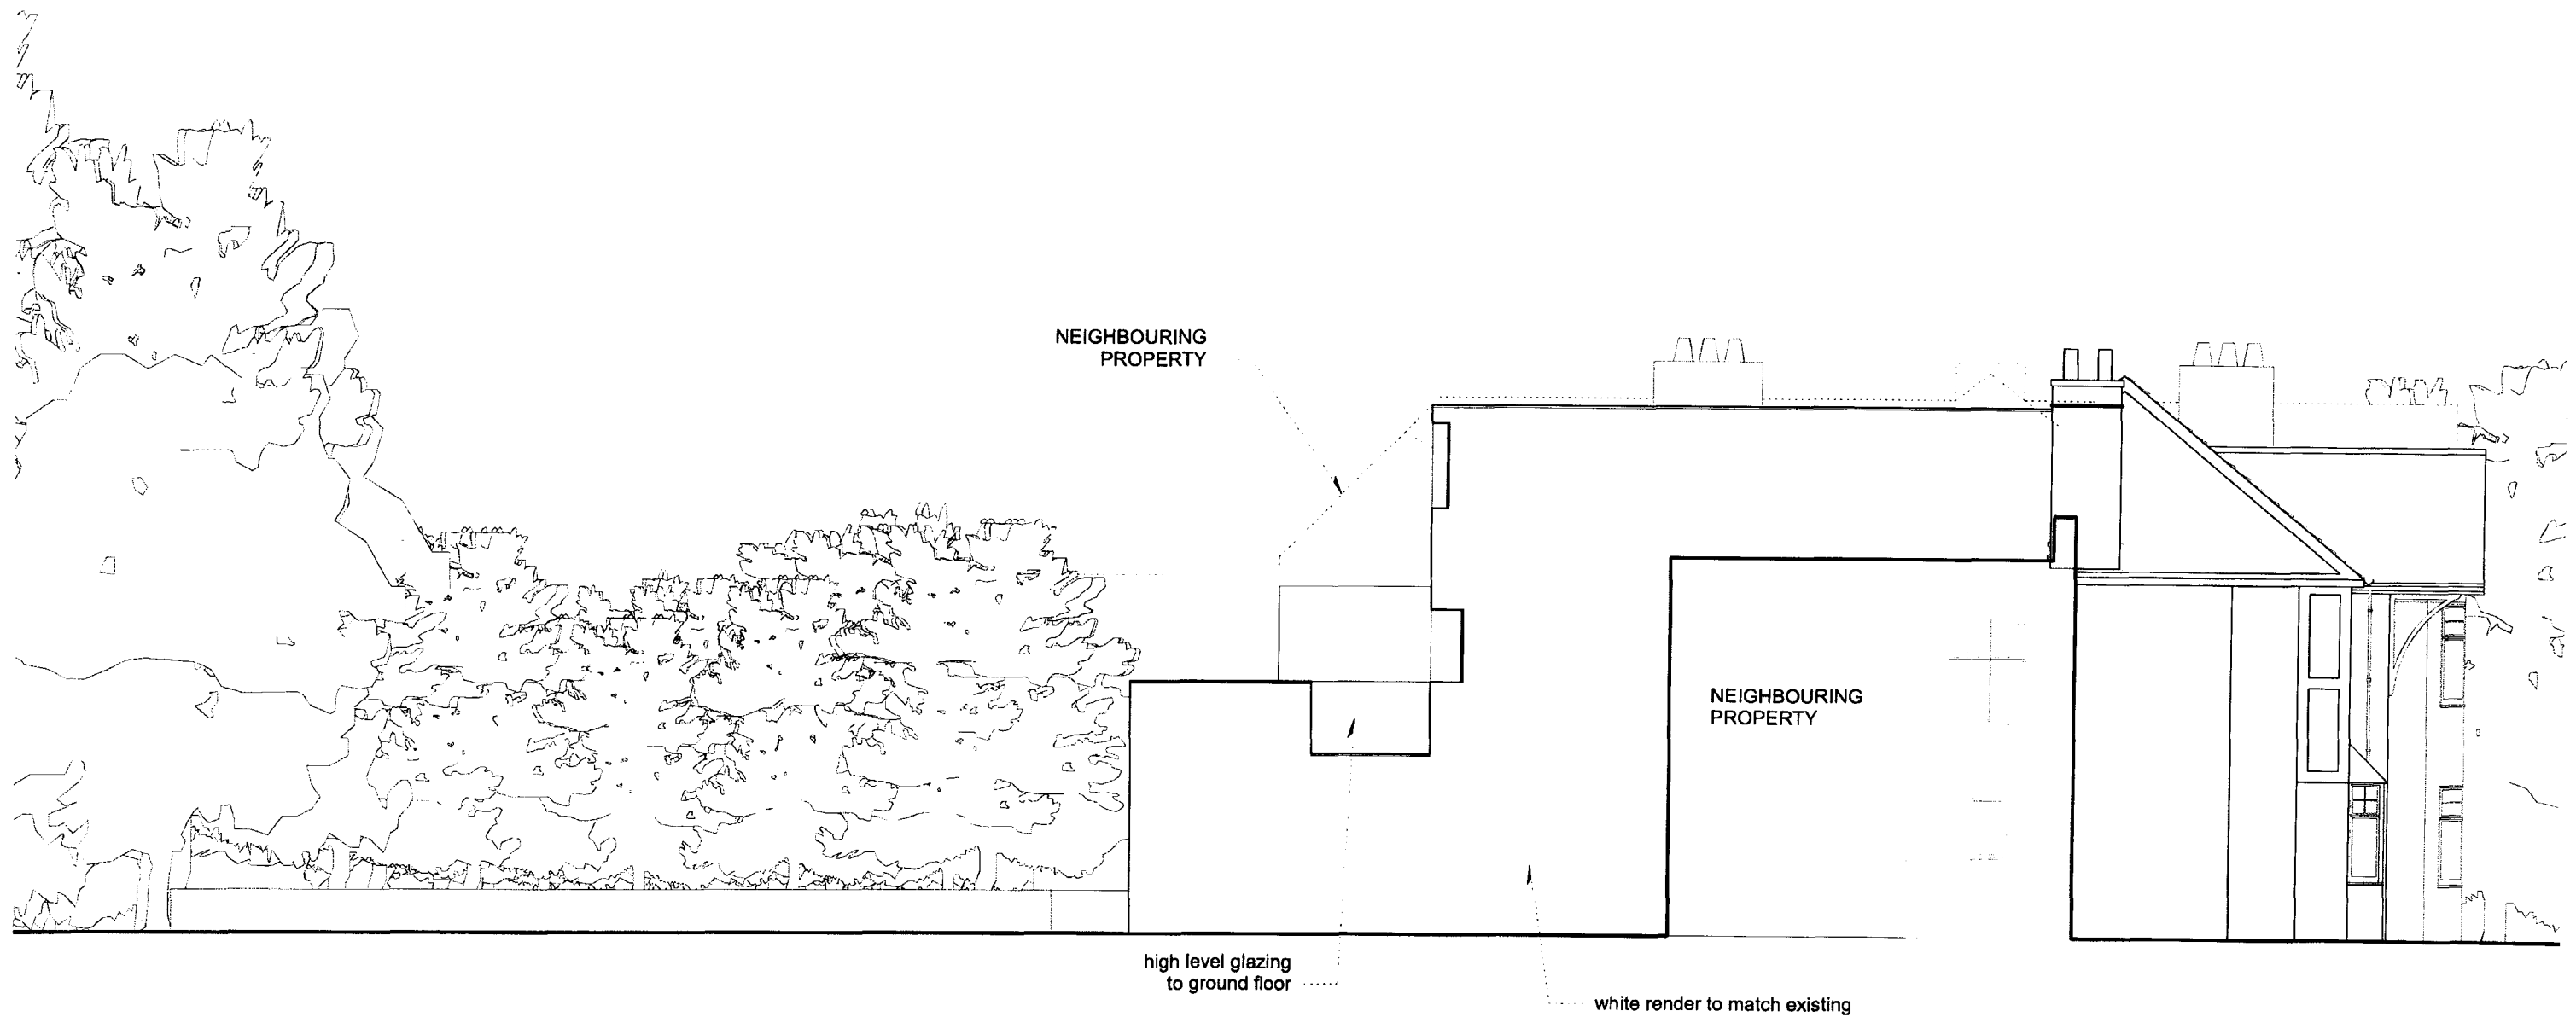


paul archer design drawing 417.223 a

proposed west elevation

Scale 1:100

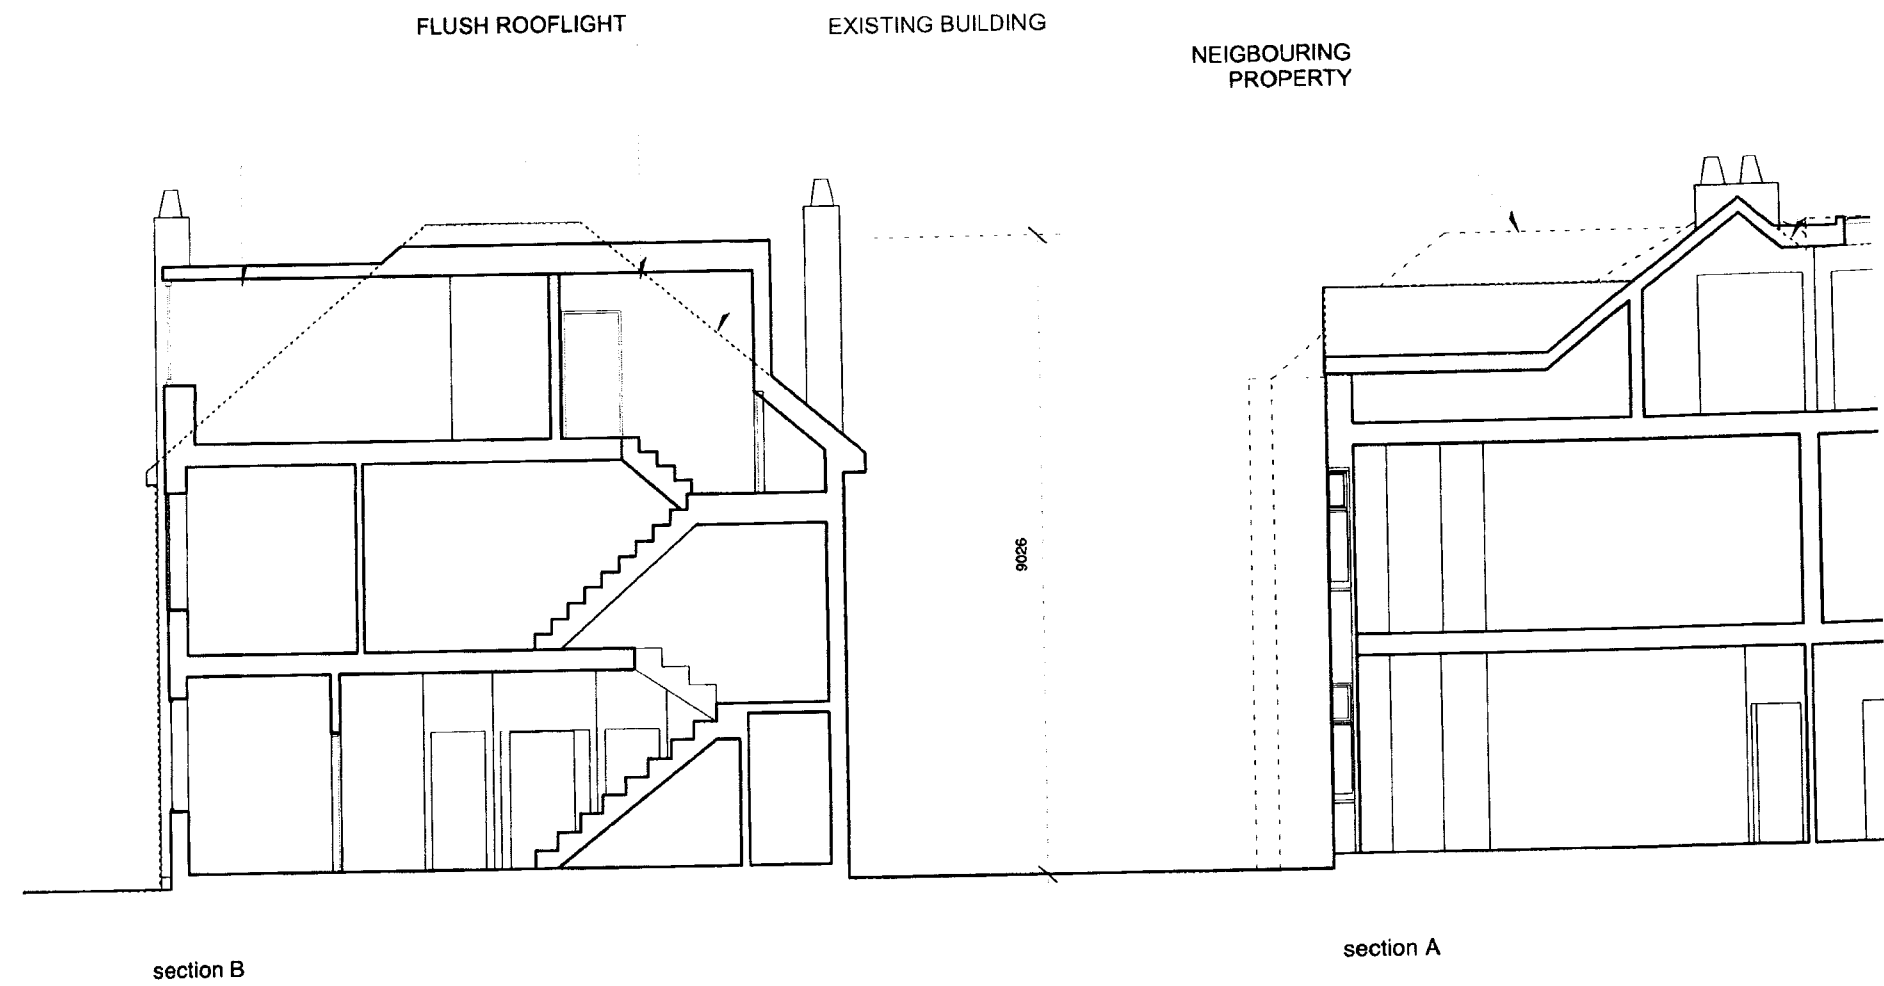

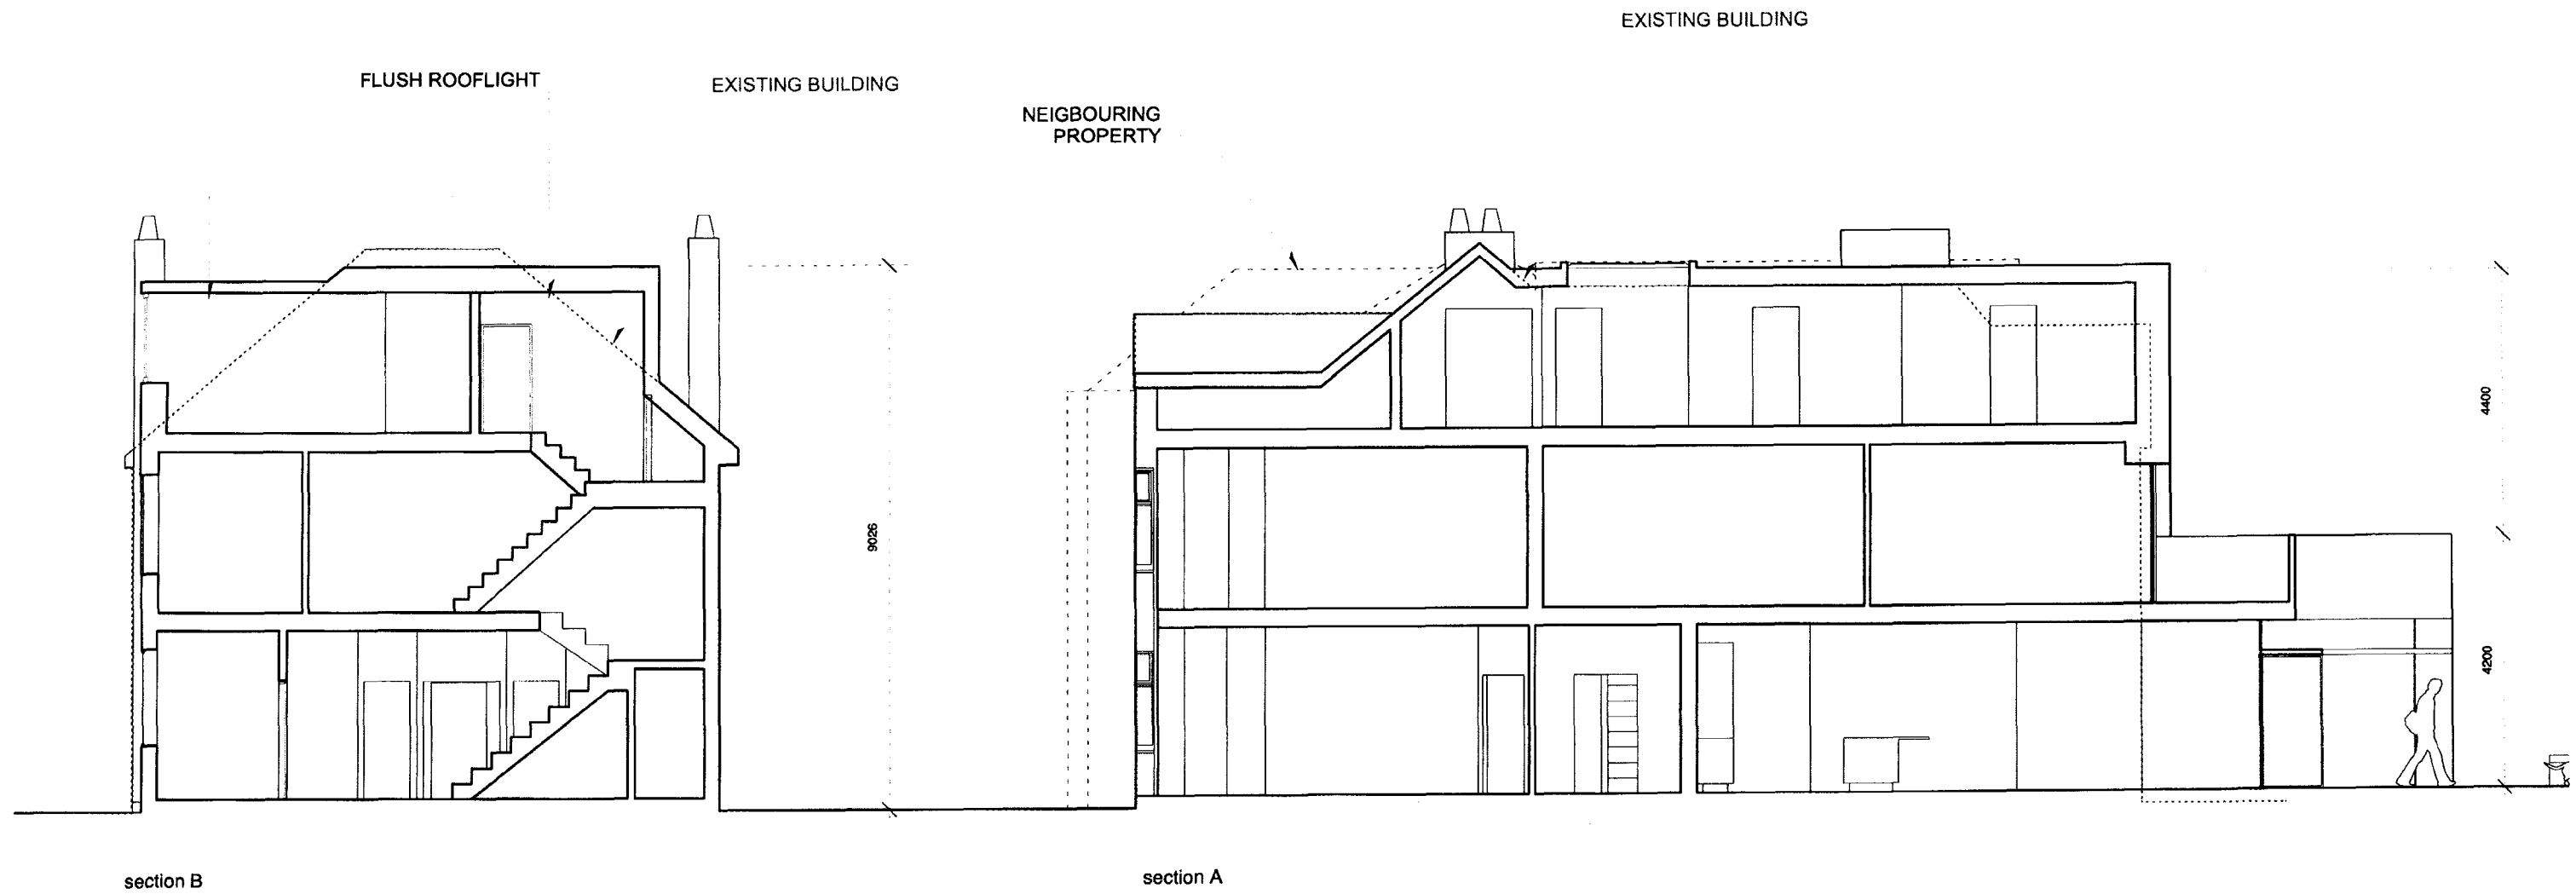

paul archer design drawing 417.224 a

proposed sections A & B

Scale 1:100