

© COPYRIGHT
The copyright in this drawing is vested in Sheppard Robson and no licence or assignment of any kind has been, or is, granted to any third party whether by provision of copies or otherwise of the drawings or otherwise unless otherwise agreed in writing.

DO NOT SCALE FROM THIS DRAWING
The contractor shall check and verify all dimensions on site and report any discrepancies in writing to Sheppard Robson before proceeding with work.


FOR ELECTRONIC DATA ISSUE
Electronic data / drawings are issued as "read only" and should not be interrogated for measurement. All dimensions and levels should be read, only from those values stated in text, on the drawing.

AREA MEASUREMENT
The areas are approximate and can only be verified by a detailed dimensional survey of the completed building. Any decisions to be made on the basis of these predictions whether as to project viability, pre-letting, lease agreements or the like, should include due allowance for the increase and decrease inherent in the design development and building processes. Figures relate to the likely areas of the building at the current stage of the design and using the Gross External Area (GEA), Gross Internal Area (GIA), Net Internal Area (NIA) method of measurement from the Code of Measuring Practice, 6th Edition (RICS Code of Practice). All areas are subject to Town Planning and Conservation Area Consent, and detailed Rights to Light analysis.

A1

NOTES:

EXTERNAL PERIMETER LEVELS CONSIDERED INDICATION OF FUTURE SUPPORT OF THE LEVEL. THE EXISTING EXTERNAL PERIMETER LEVELS ARE SHOWN FOR REFERENCE ONLY. 
REV	DATE	AMENDMENT	
M	06/02/09	BY CELLS TO ROOF IMPROVED AND BUILDING OUTLINE ADDED. BUILDINGS TO BE ADDED AND CONTENT UPDATED.	

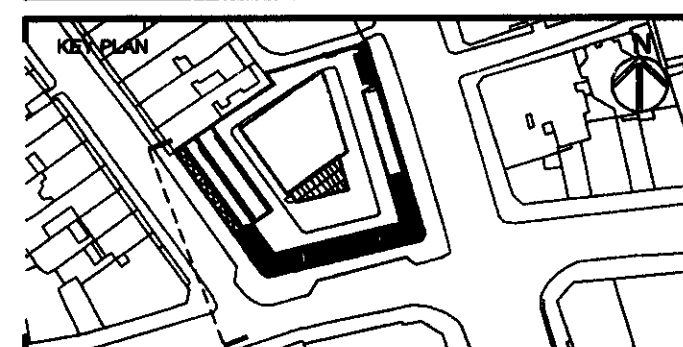

TITLE
One Southampton Row
London

Logo



ARCHITECTURE URBAN DESIGN PLANNING INTERIORS

LOCATION: 77 PARKWAY CAMDEN TOWN LONDON NW1 7PU
PHONE: +44 0 20 7504 1700 FAX: +44 0 20 7504 1701
WEBSITE: www.sheppardrobson.com EMAIL: sr.mail@sheppardrobson.com


DRAWING

SOUTHAMPTON PLACE
WEST ELEVATION

SCALE @ A1 DATE ORIGINATOR CHECKED AUTHORISED
1: 100 18.05.2006 SR TG BK

STATUS
CONSTRUCTION

DRAWING NO. REV
2047 - 20 - 260 N

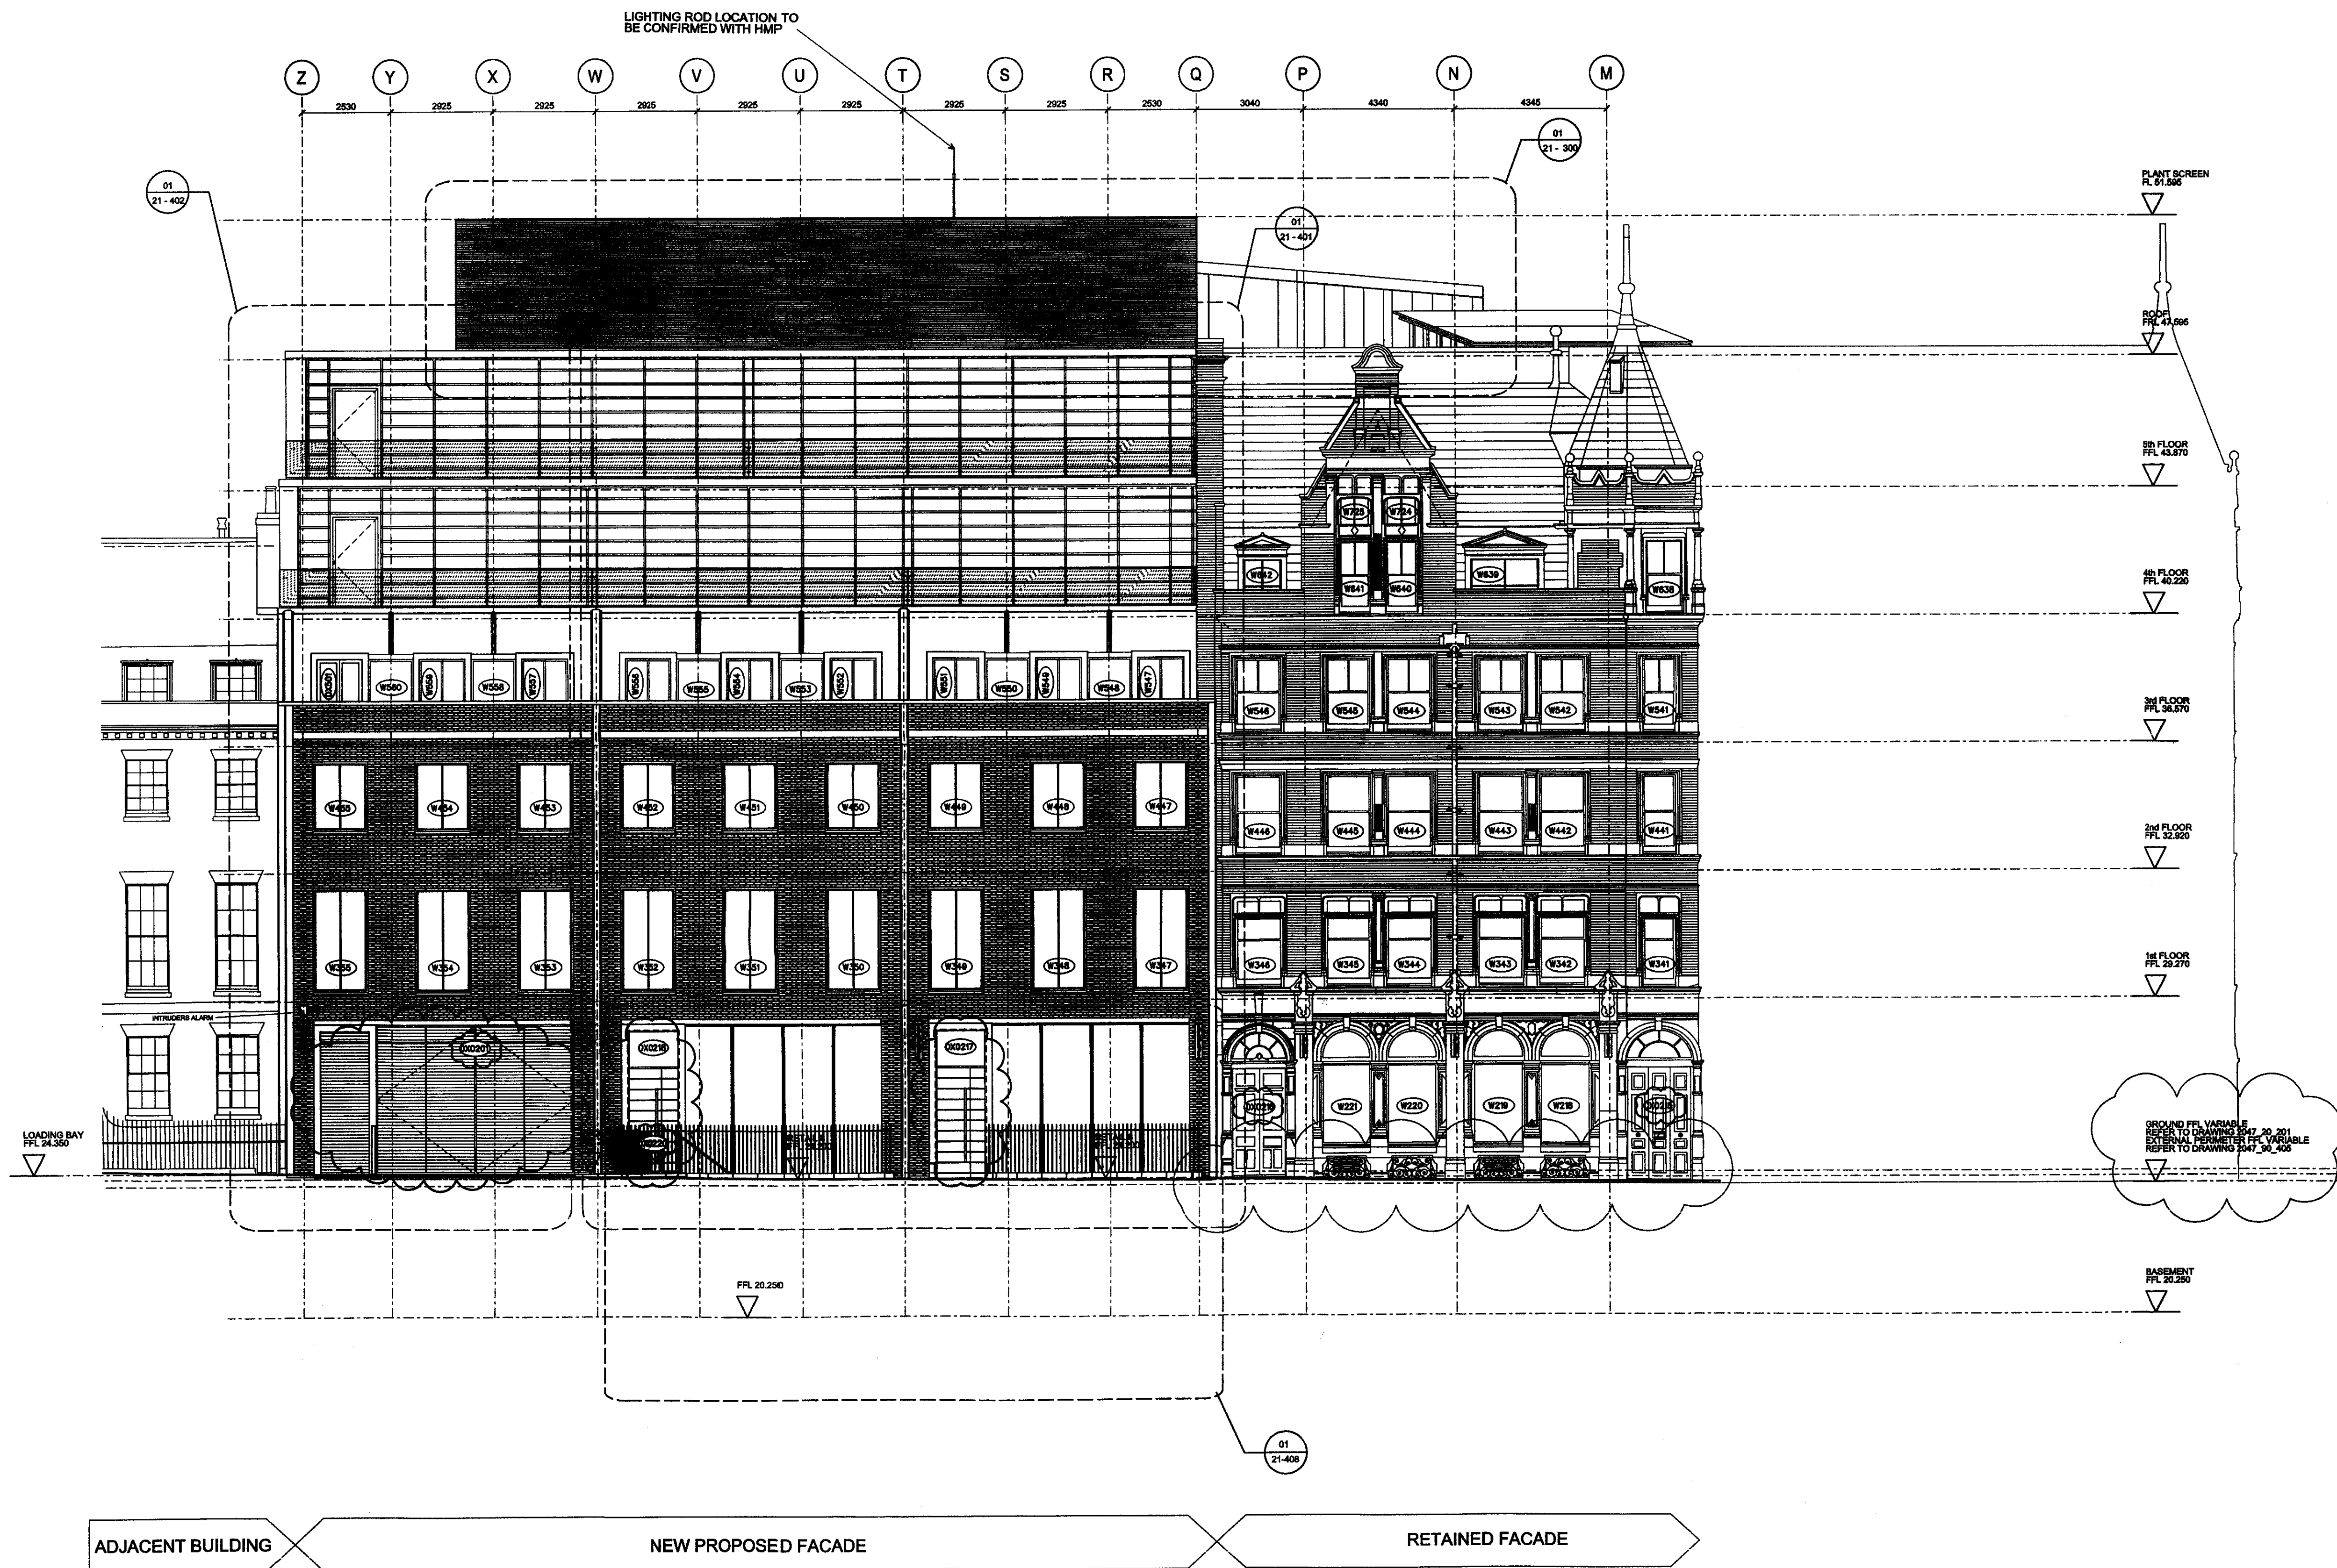

Filename: L:\Projects\2000_etc\2047\CAD\p042020-260-pl.dgn

Plotted: 23/03/2009