






FRONT ELEVATION

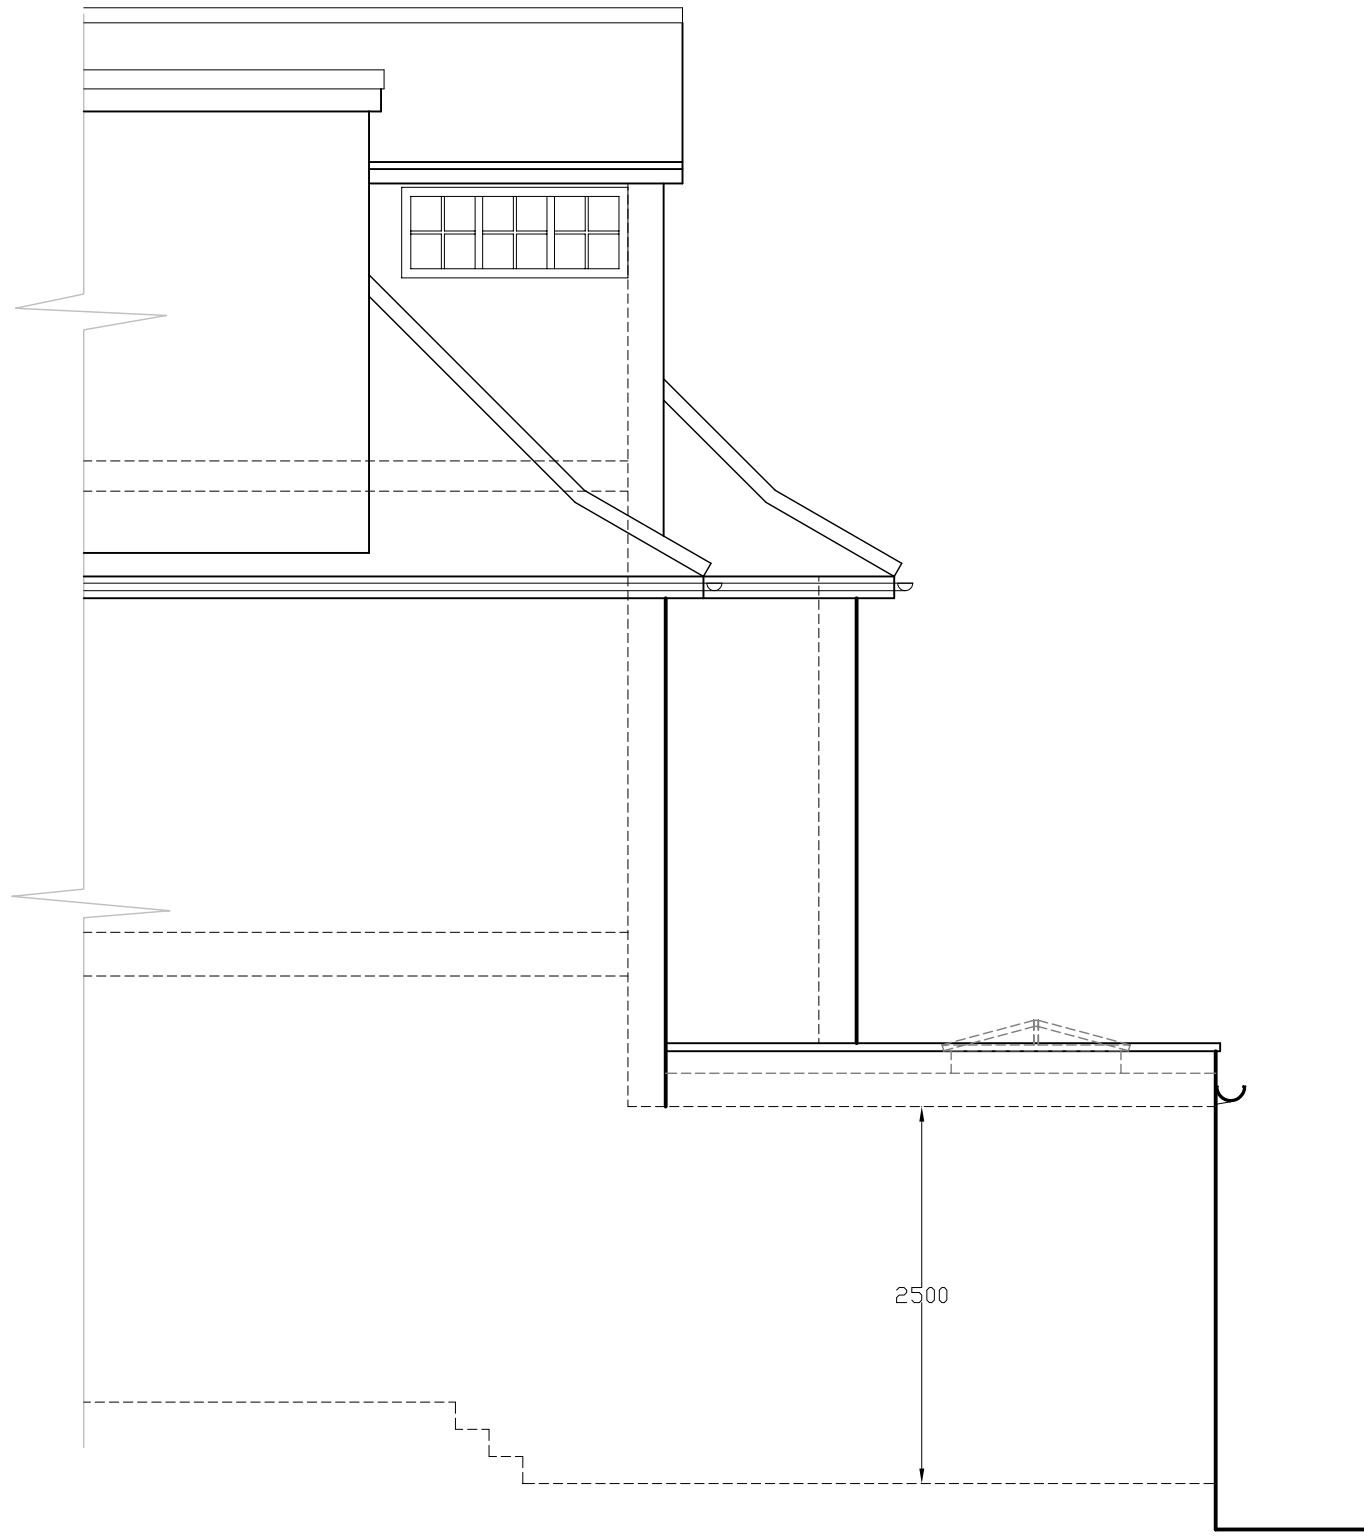

SIDE ELEVATION OPTION B
PLNNING

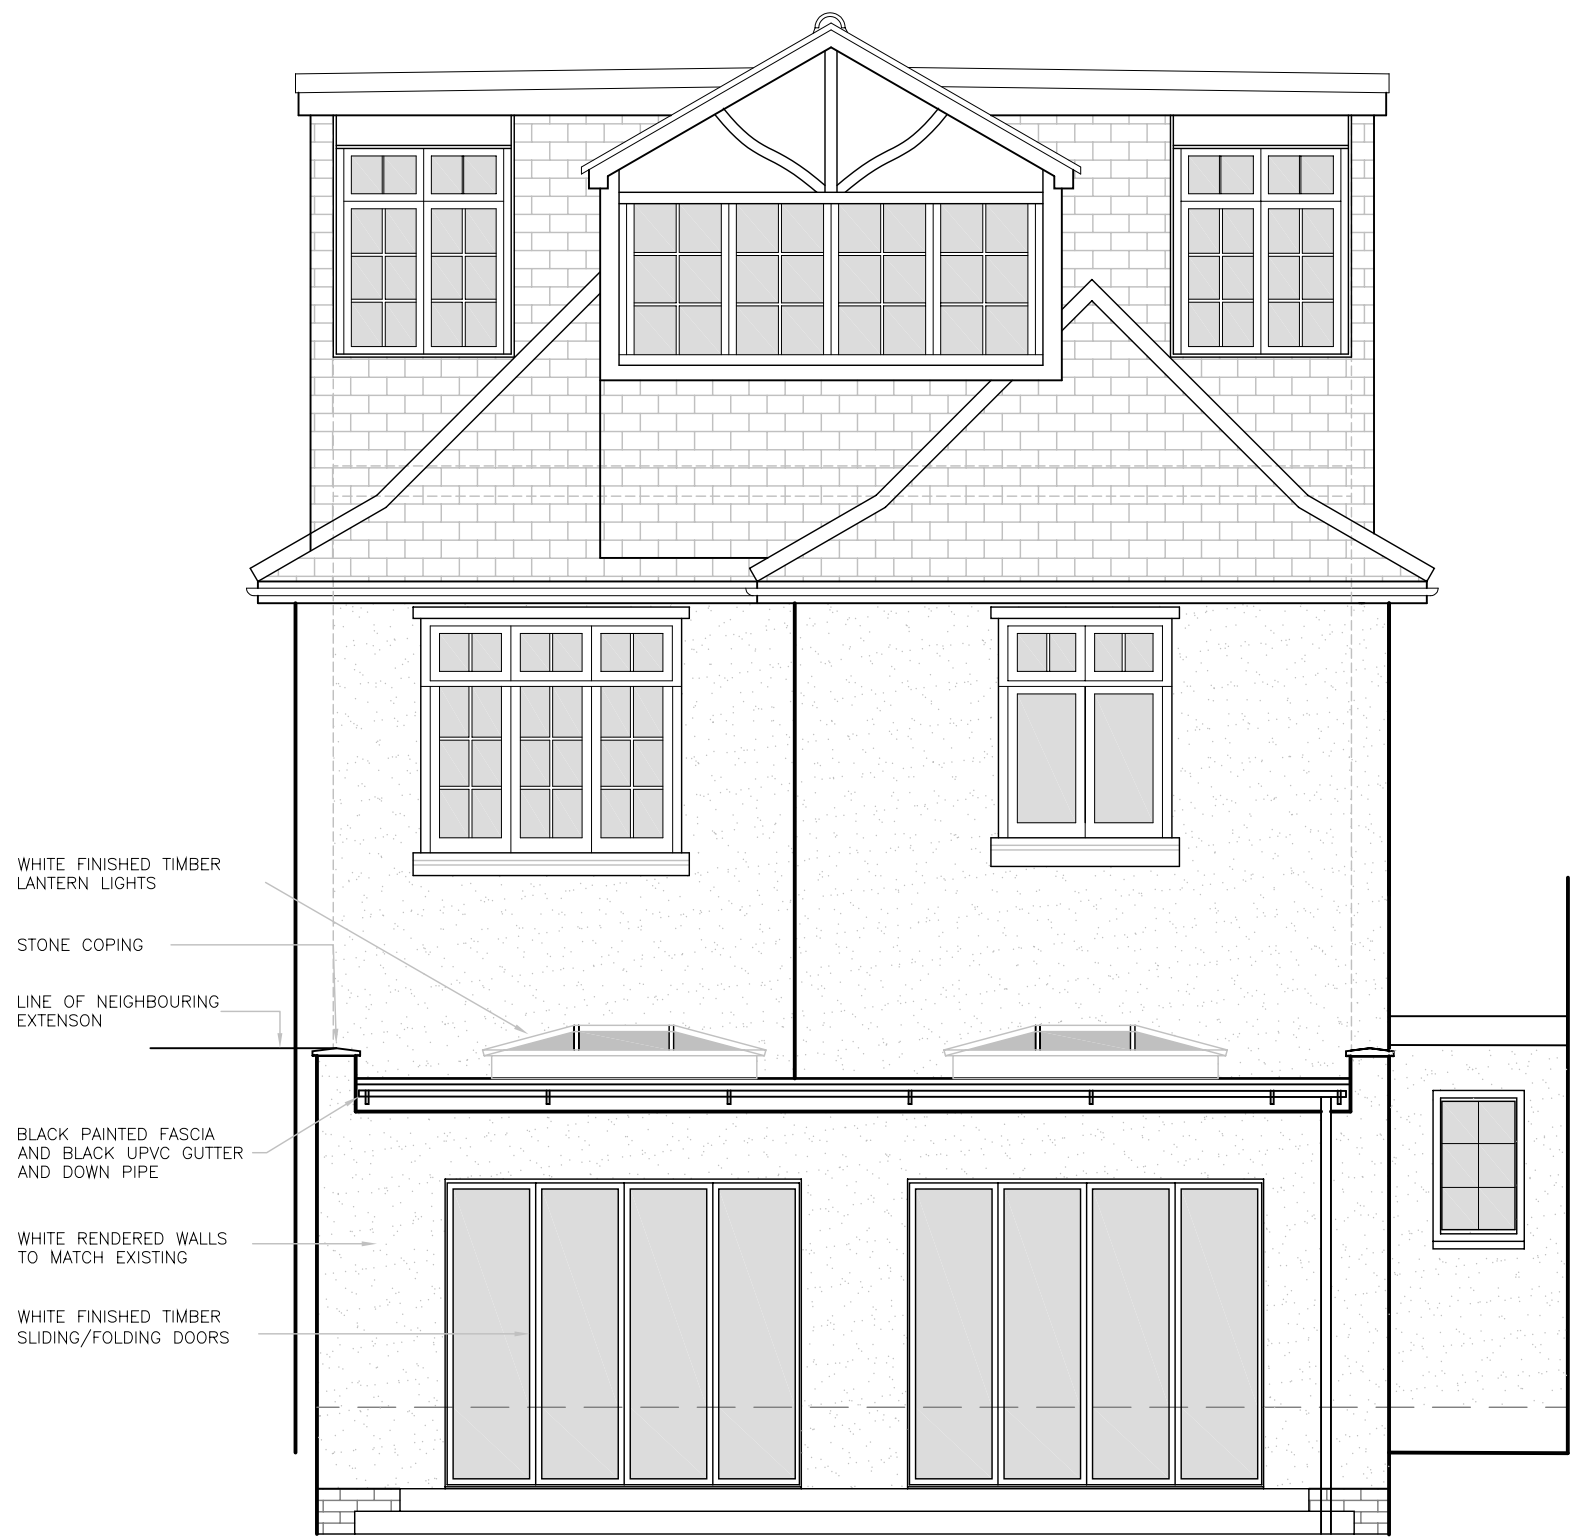

REAR ELEVATION OPTION B

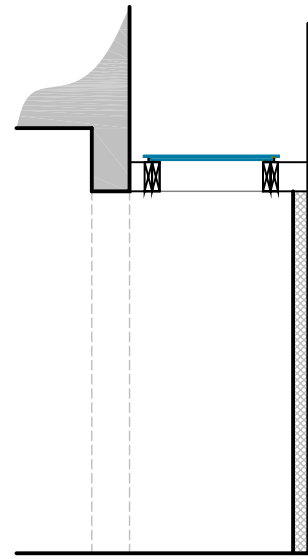

SIDE EXTENSION
SECTION

NOTES:

This drawing is to be read in conjunction with all other drawings, relevant specifications and preliminary/general conditions.

All materials and workmanship shall be the best available of their respective kinds and shall be executed in accordance with good building practice.

The Contractor is to check all drawings for dimensional and co-ordination accuracy. Any discrepancy between Chartered Surveyors and those by others to be reported to the Chartered Surveyors far enough in advance to avoid cost and delay to the contract programme.

All dimensions are in millimeters. Do not scale from these drawings.

This drawing remains the copyright of Kirsop & Company Ltd.

REVISIONS:				
Rev'd	By:	Chk:	Date:	Description:
A	DCC		31.07.08	PLANNERS COMMENTS INCORPORATED
B	ASB		03.03.09	PLANNING AMENDMENTS
C	ASB		17.04.09	PLANNING AMENDMENTS
D	PB		23.04.09	PLANNING AMENDMENTS

PRELIMINARY

Project: DR R K WYSE 26 OAKESHOTT AVENUE LONDON N6 6NS				
Title: ELEVATIONS AS PROPOSED SCHEME E				
Date: 17/12/07	Drawn: DCC	Checked: DCC	Scale: 1:50	Size: A1
Project No: 9080/02	Drawing No: 007		Revision: D	

kirsop & company

KIRSOP & COMPANY LTD
Chartered Building Surveyors and Planning Supervisors
11 Sandridge Park, Porters Wood, St Albans, Hertfordshire
AL3 6PH
Tel: 01727 845411 Fax: 01727 843469
www.kirsop.co.uk

KIRSOP & COMPANY LTD
Chartered Building Surveyors and Planning Supervisors
11 Sandridge Park, Porters Wood, St Albans, Hertfordshire
AL3 6PH
Tel: 01727 845411 Fax: 01727 843469
www.kirsop.co.uk