
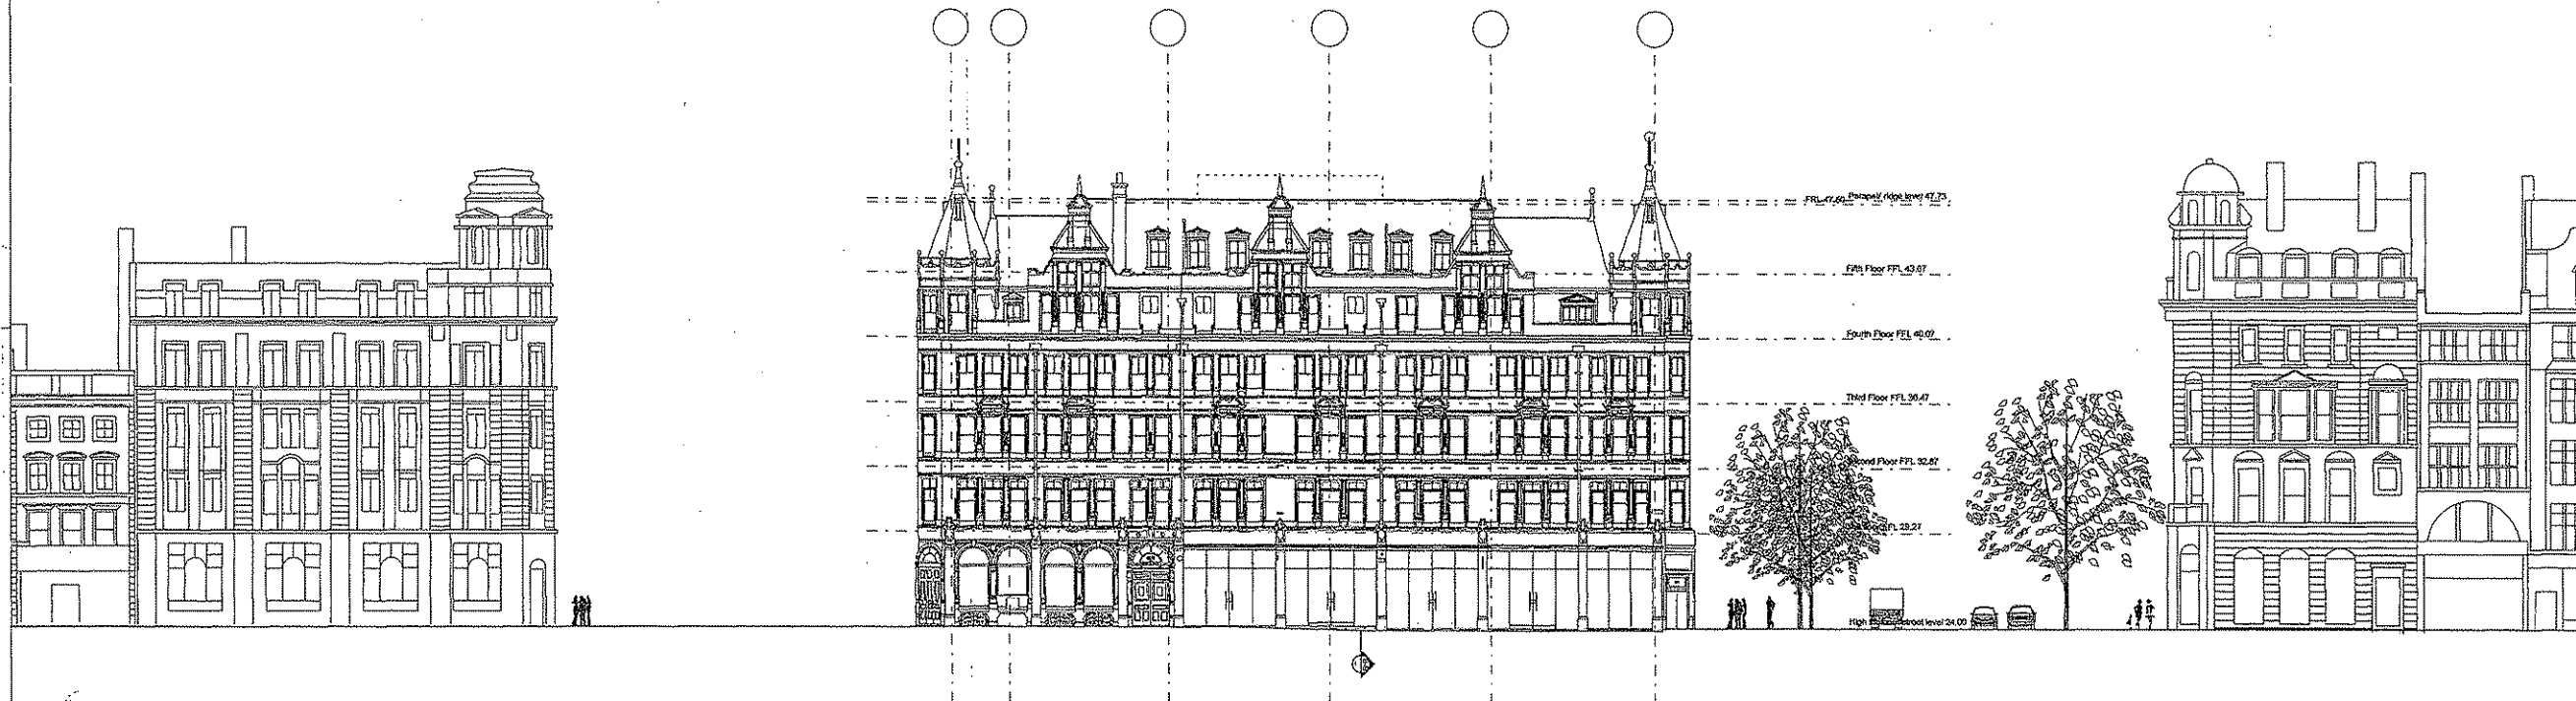


TITLE
125 HIGH HOLBORN
LONDON

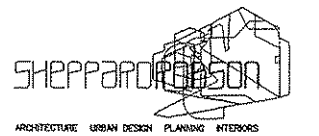

ARCHITECTURE URBAN DESIGN PLANNING INTERIORS

77 PARKWAY, CAMDEN TOWN, LONDON, NW1 7PU
TEL: +44 (0) 20 7504 1700 FAX: +44 (0) 20 7504 1701
WWW.SHEPPARDROBSON.COM E-MAIL: ST.M@SHEPPARDROBSON.COM

High Holborn
South Elevation

SCALE DATE ORIGINATOR CHECKED APPROVED
1:200 09/03/05 CTPS

STATUS
PLANNING

DRAWING NO. REV


2047_20_262 A

KEY NOTES

① —————

INTERARCH

11000 Ashburn Way, Suite 100,
Mt. Laurel, NJ 08054
Tel: 856.439.9000
Fax: 856.439.9005

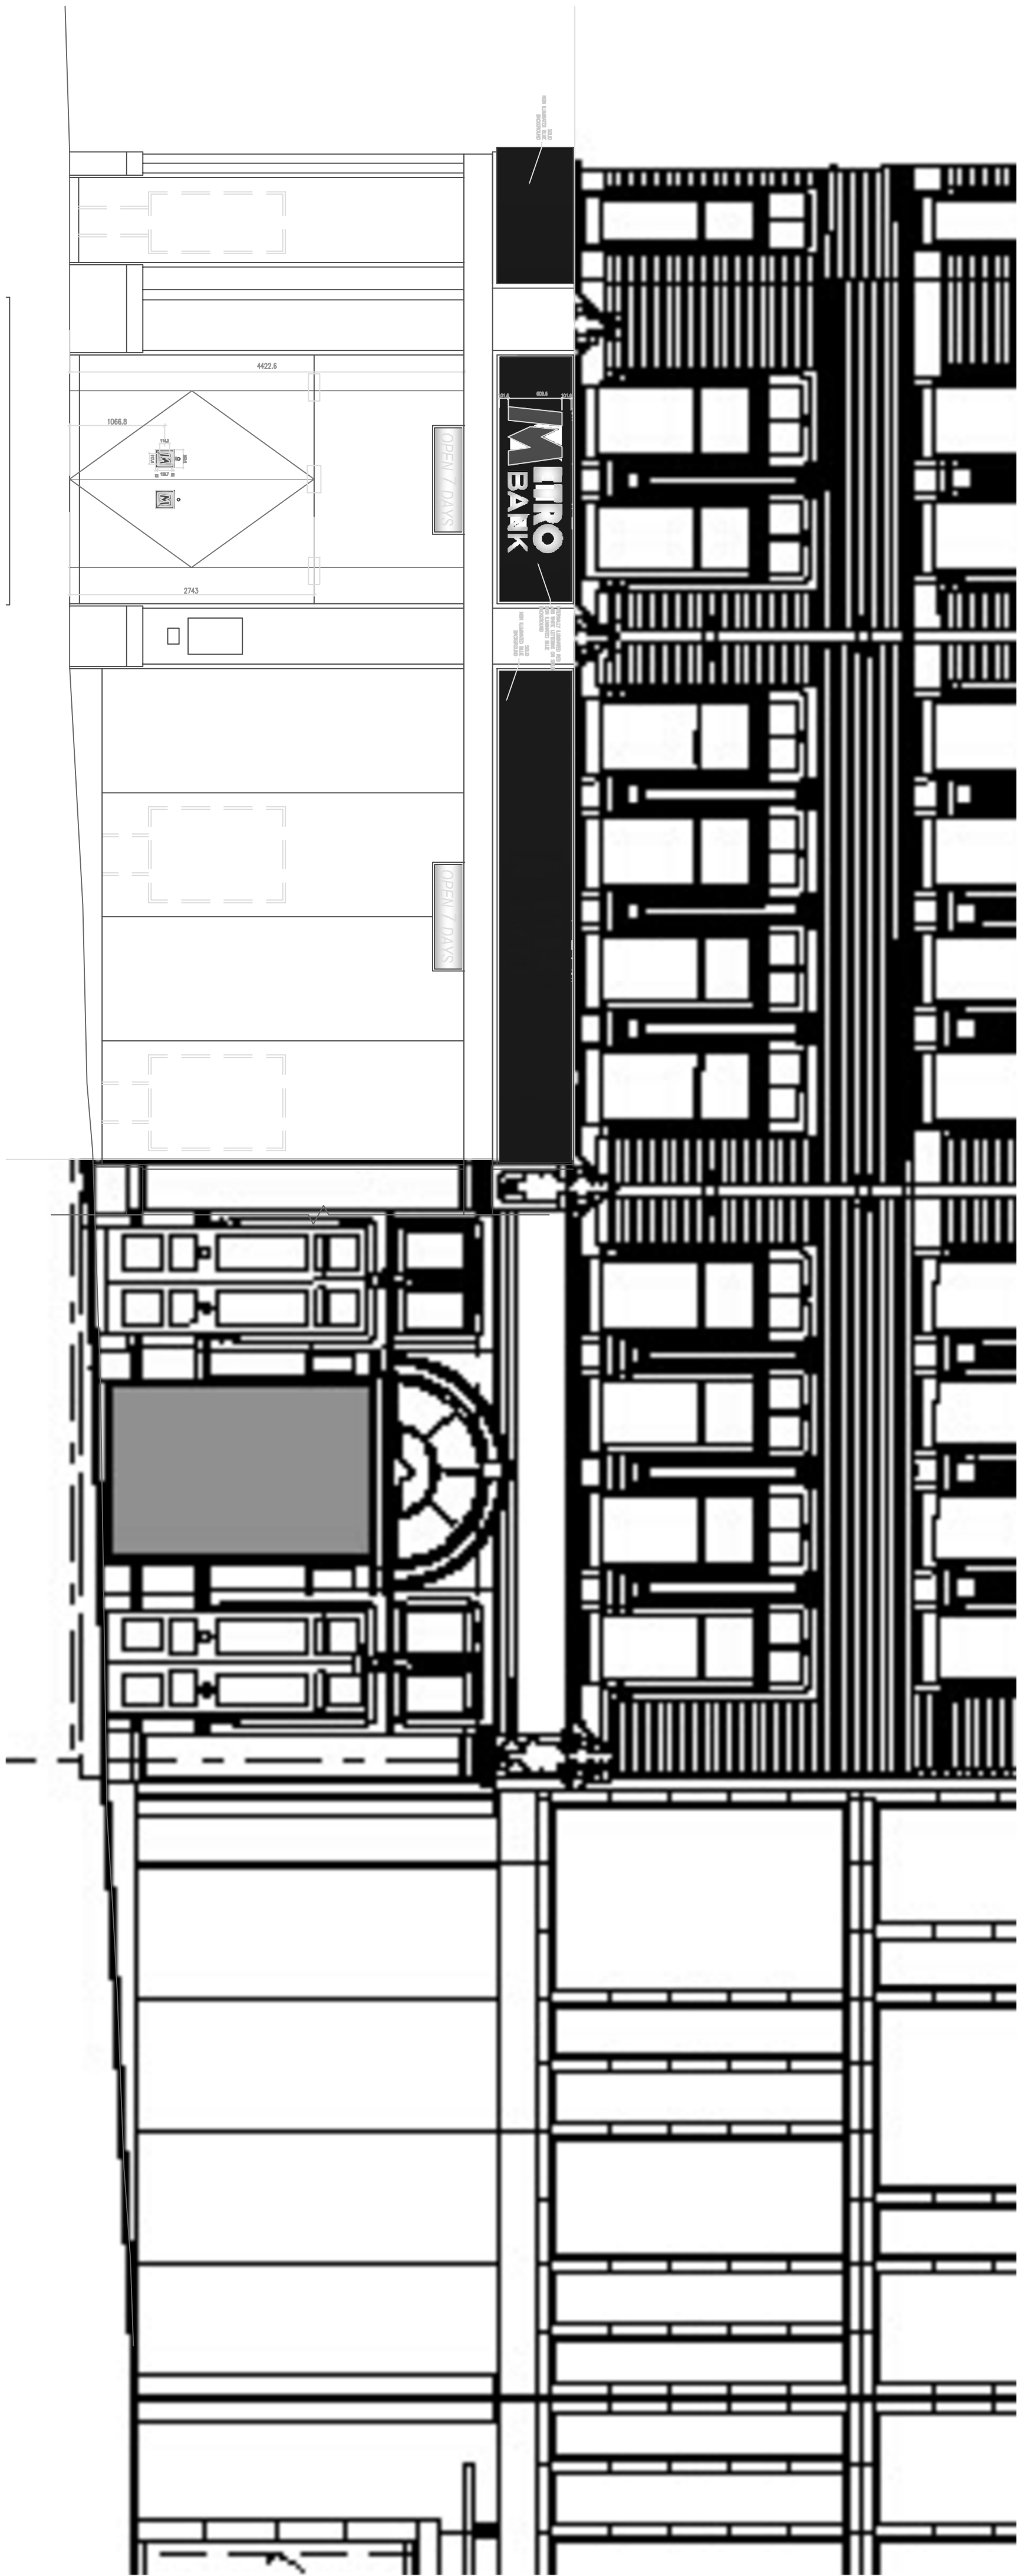


15 SOUTHAMPTON ROW ELEVATION

AT SCALE 1:50



SCALE: 1:50

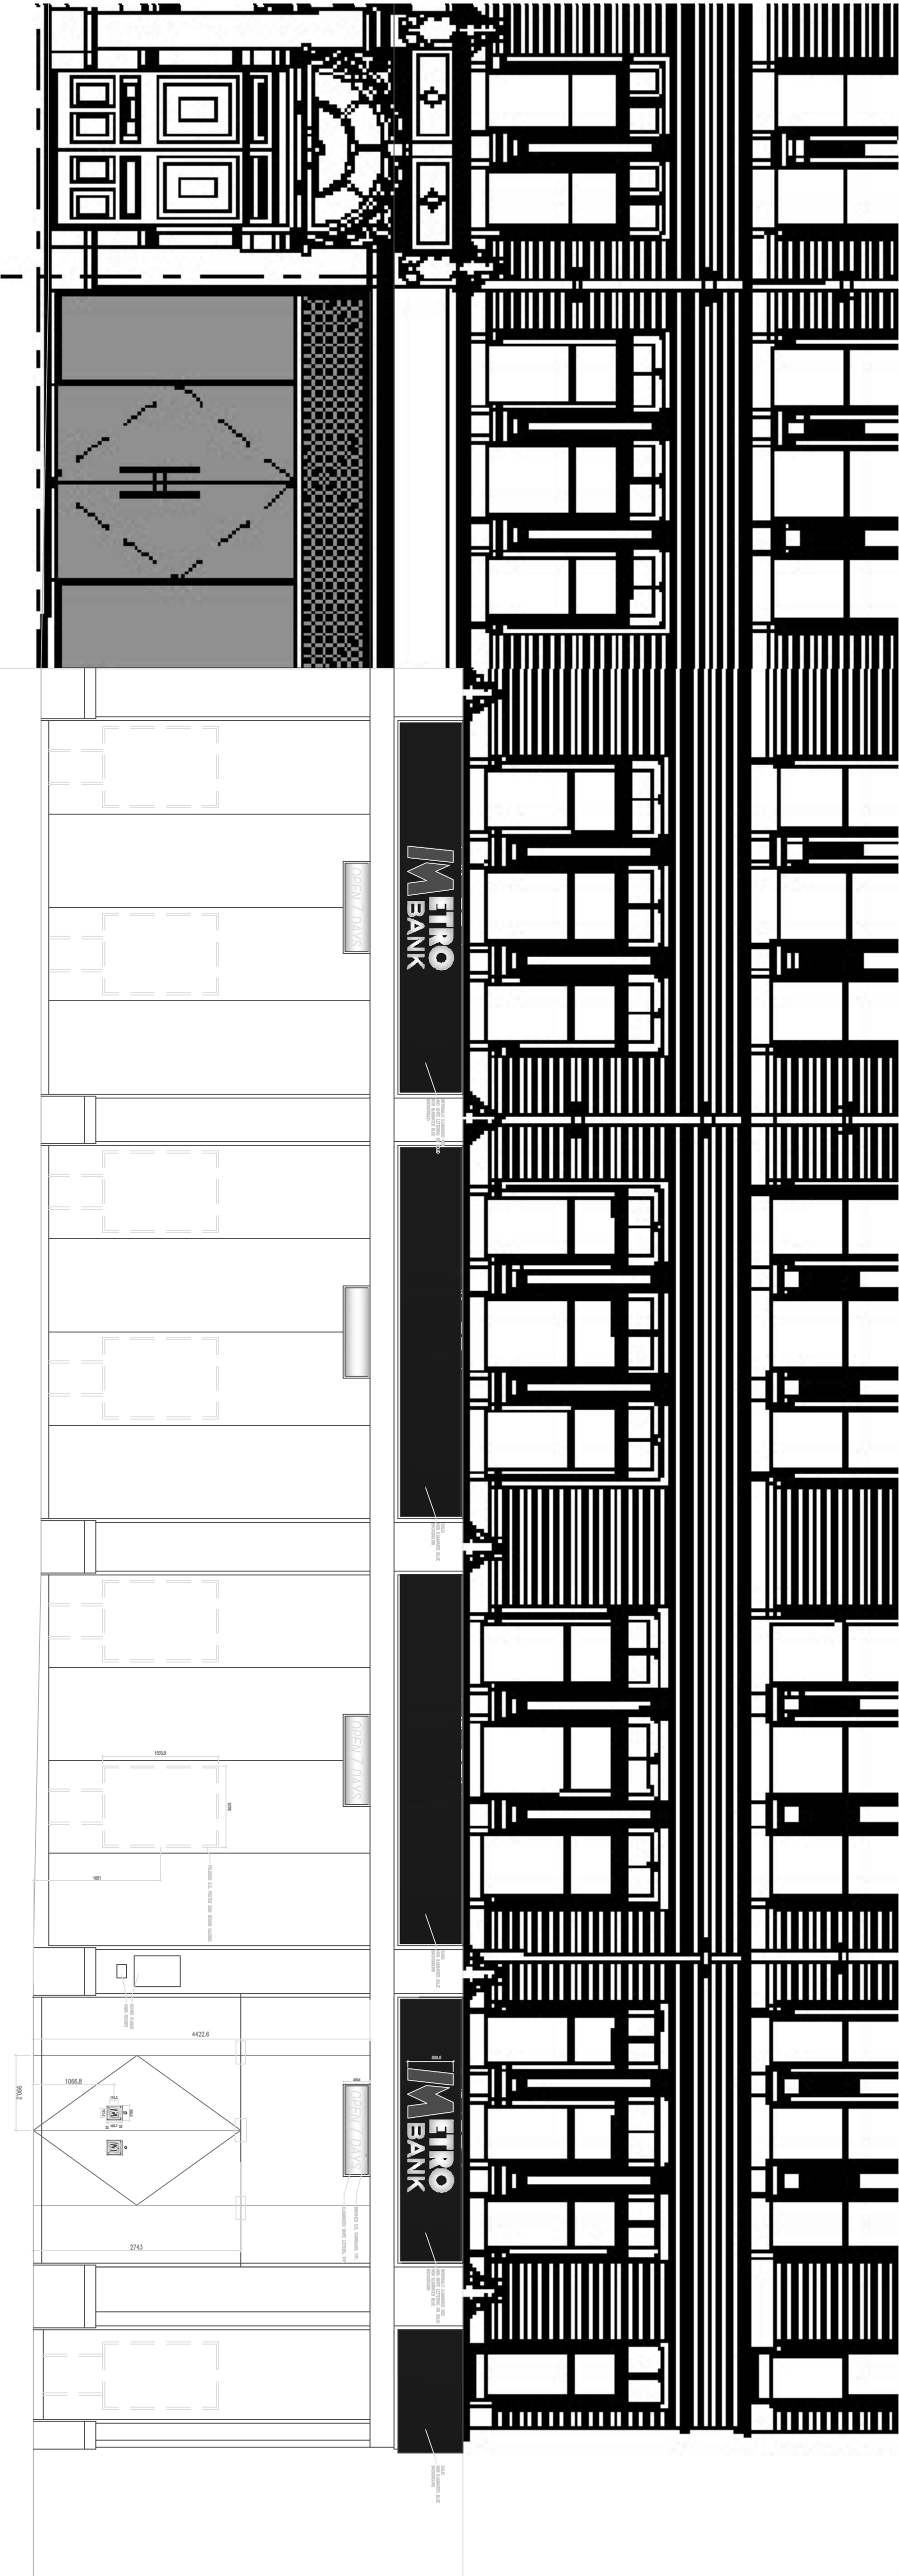


13 HIGH HOLBURN ELEVATION



SCALE: 1:50

DATE SIGNATURE

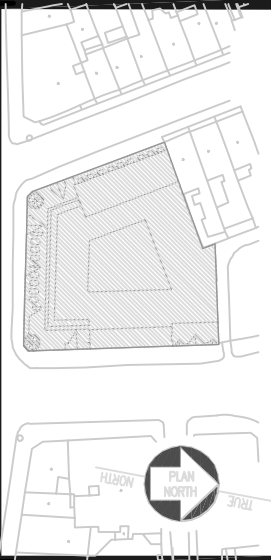

ISSUE OR REVISIONS

NO.	DESCRIPTION	DATE
1	ISSUED FOR PERMITTING	12/11/09
2	REVISIONS	
3		
4		
METRO

125 HIGH HOLBURN
CITY OF LONDON
LONDON, UK


EXTERIOR ELEVATIONS

PROJECT No.	125-HH
DATE	12/11/09
BY	AS NOTED
SCALE	1:50

A-4

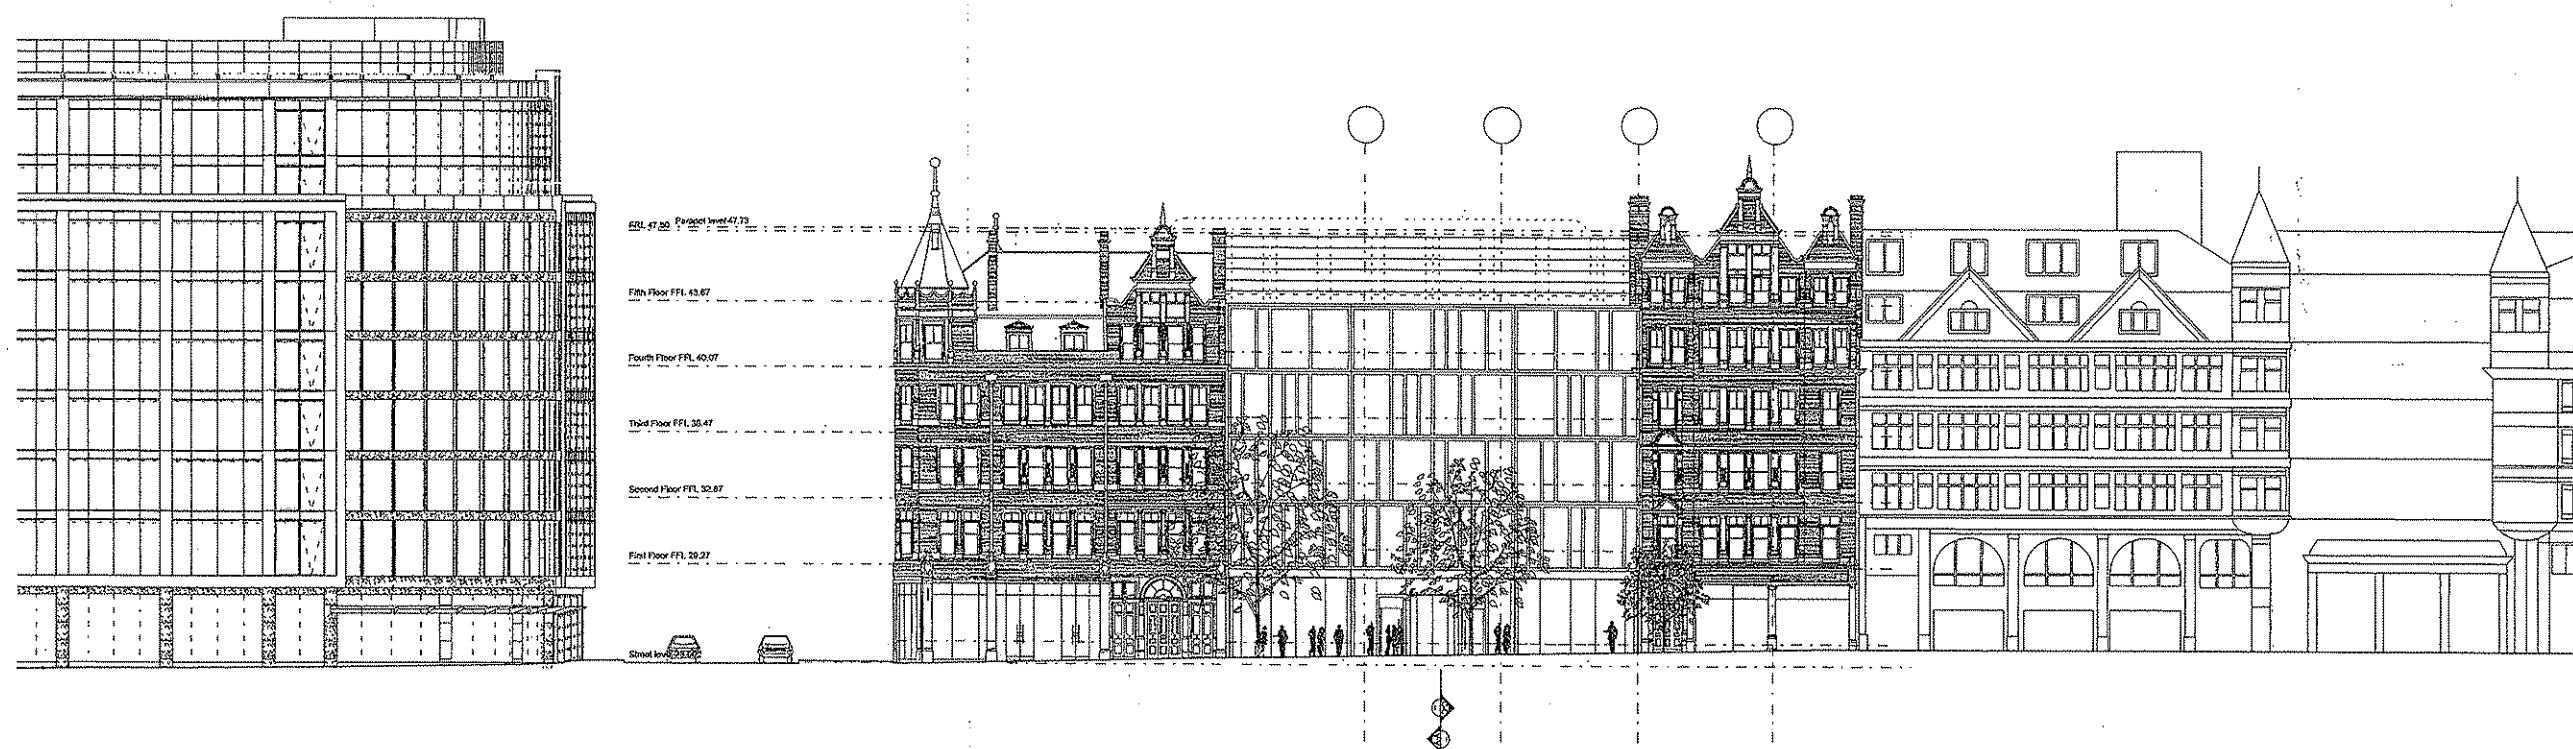

REV	DATE	REVISION
C		PLANNING ISSUE
B		Set back and/or revised
A	02/12/03	PLANNING ISSUE
	02/12/03	Roof revised
	02/12/03	Design team issue

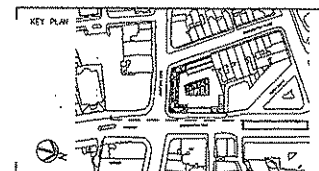

FILE
125 HIGH HOLBORN
LONDON

LOGO



ARCHITECTURE URBAN DESIGN PLANNING INTERIORS

LOCATION 77 PARKWAY, CAMDEN TOWN, LONDON, NW1 7PU
PHONE +44 0 20 7504 1700 FAX +44 0 20 7504 1701
WWW www.sheppard-robson.com E-MAIL s.robson@sheppard-robson.com

DRAWING
Southampton Row
East Elevation

SCALE	DATE	ORIGINATOR	CHECKED	APPROVED
1:200	09/03/05	CTPS		

STATUS
PLANNING

DRAWING NO.
2047-20-261
REV C