


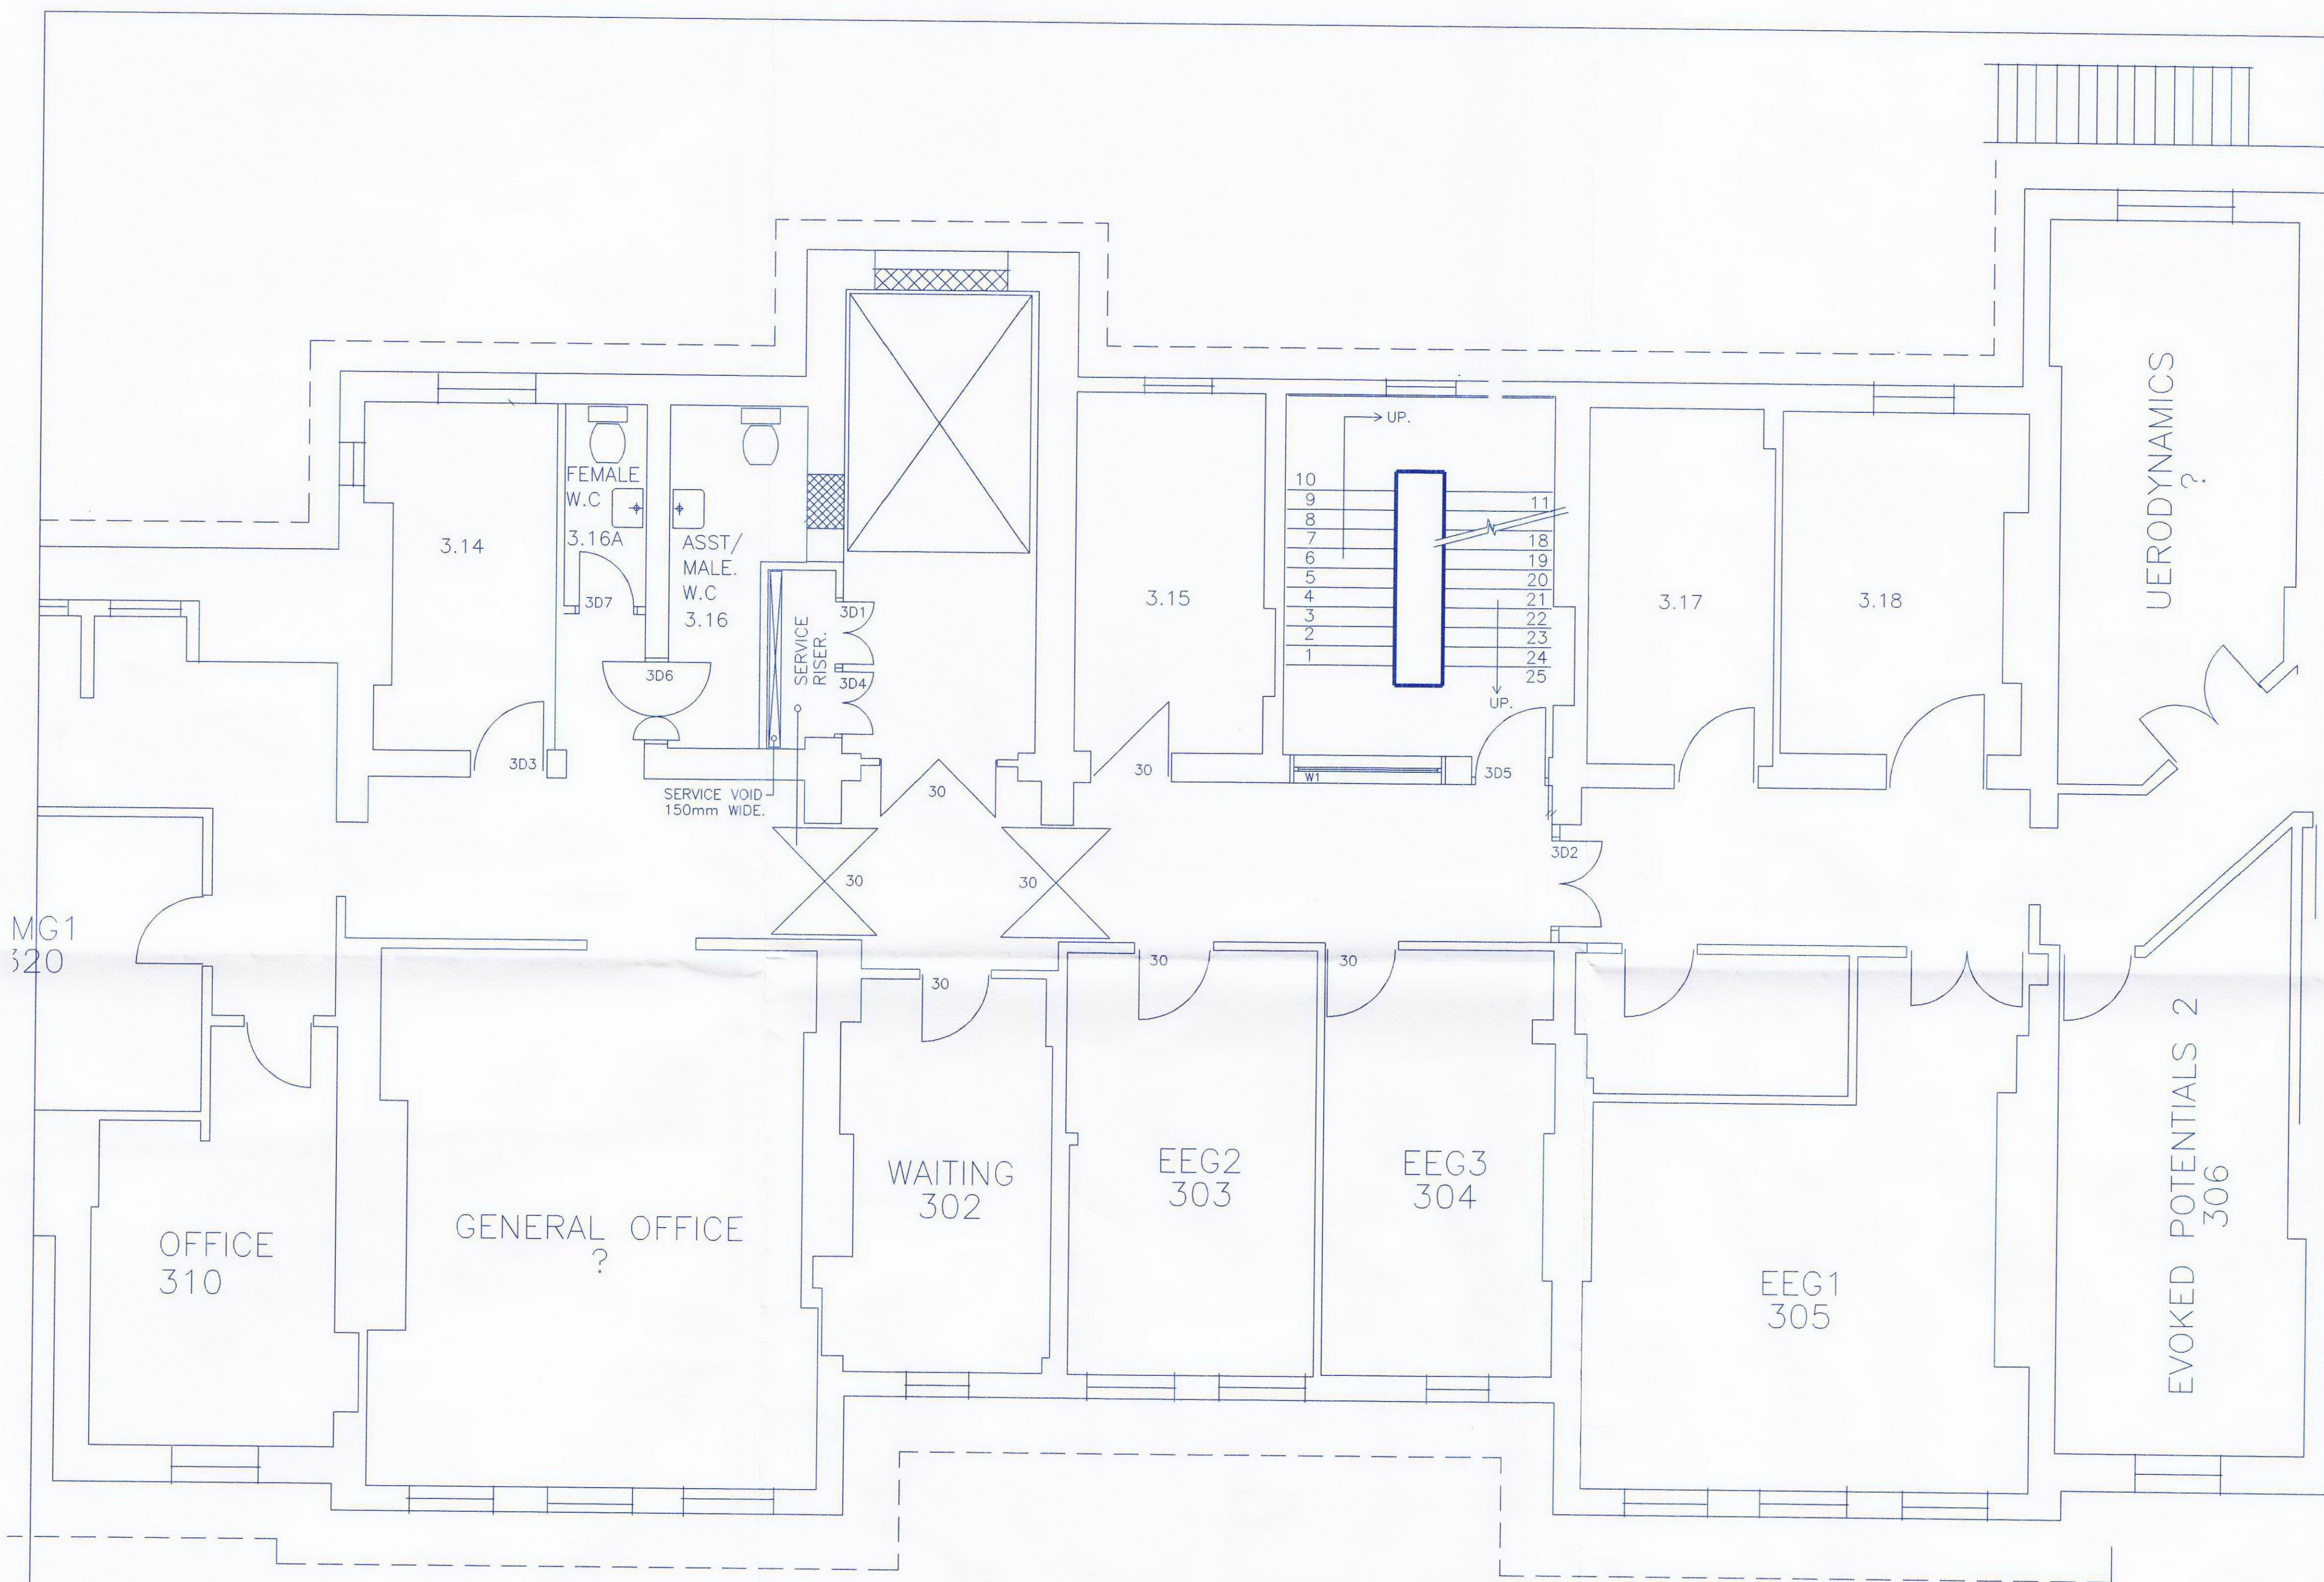

MG1
320

NOTES.

1. EXISTING U/S OF VAULTED CEILING ELEV. = 4400mm

NATIONAL HOSPITAL FOR
NEUROLOGY AND NEUROSURGERY
NEURO - REHABILITATION AND THERAPY SERVICES
THIRD FLOOR - ALBANY WING
EXISTING FLOOR PLAN.

REV.	DATE.	DESCRIPTION.
0	JAN.09	ISSUED FOR CONSTRUCTION.

ESTATES PLANNING DEPT.
U.C.L.H

DRG. No. P.3050/A/AW3-006

REVISION. 0 SCALE. 1:50

DRN. BY: D.M DATE. JAN.09