



REVISIONS

PROJECT 18 HARMOOD STREET
LONDON NW1


TITLE
REAR ELEVATION
EXISTING

SCALE 1:50 DRAWN MG DATE 03/09

DALE LOTH ARCHITECTS

1 CLIFF ROAD LONDON NW1 9AJ
TEL 020 7485 4003 FAX 020 7284 4490

216: P/05

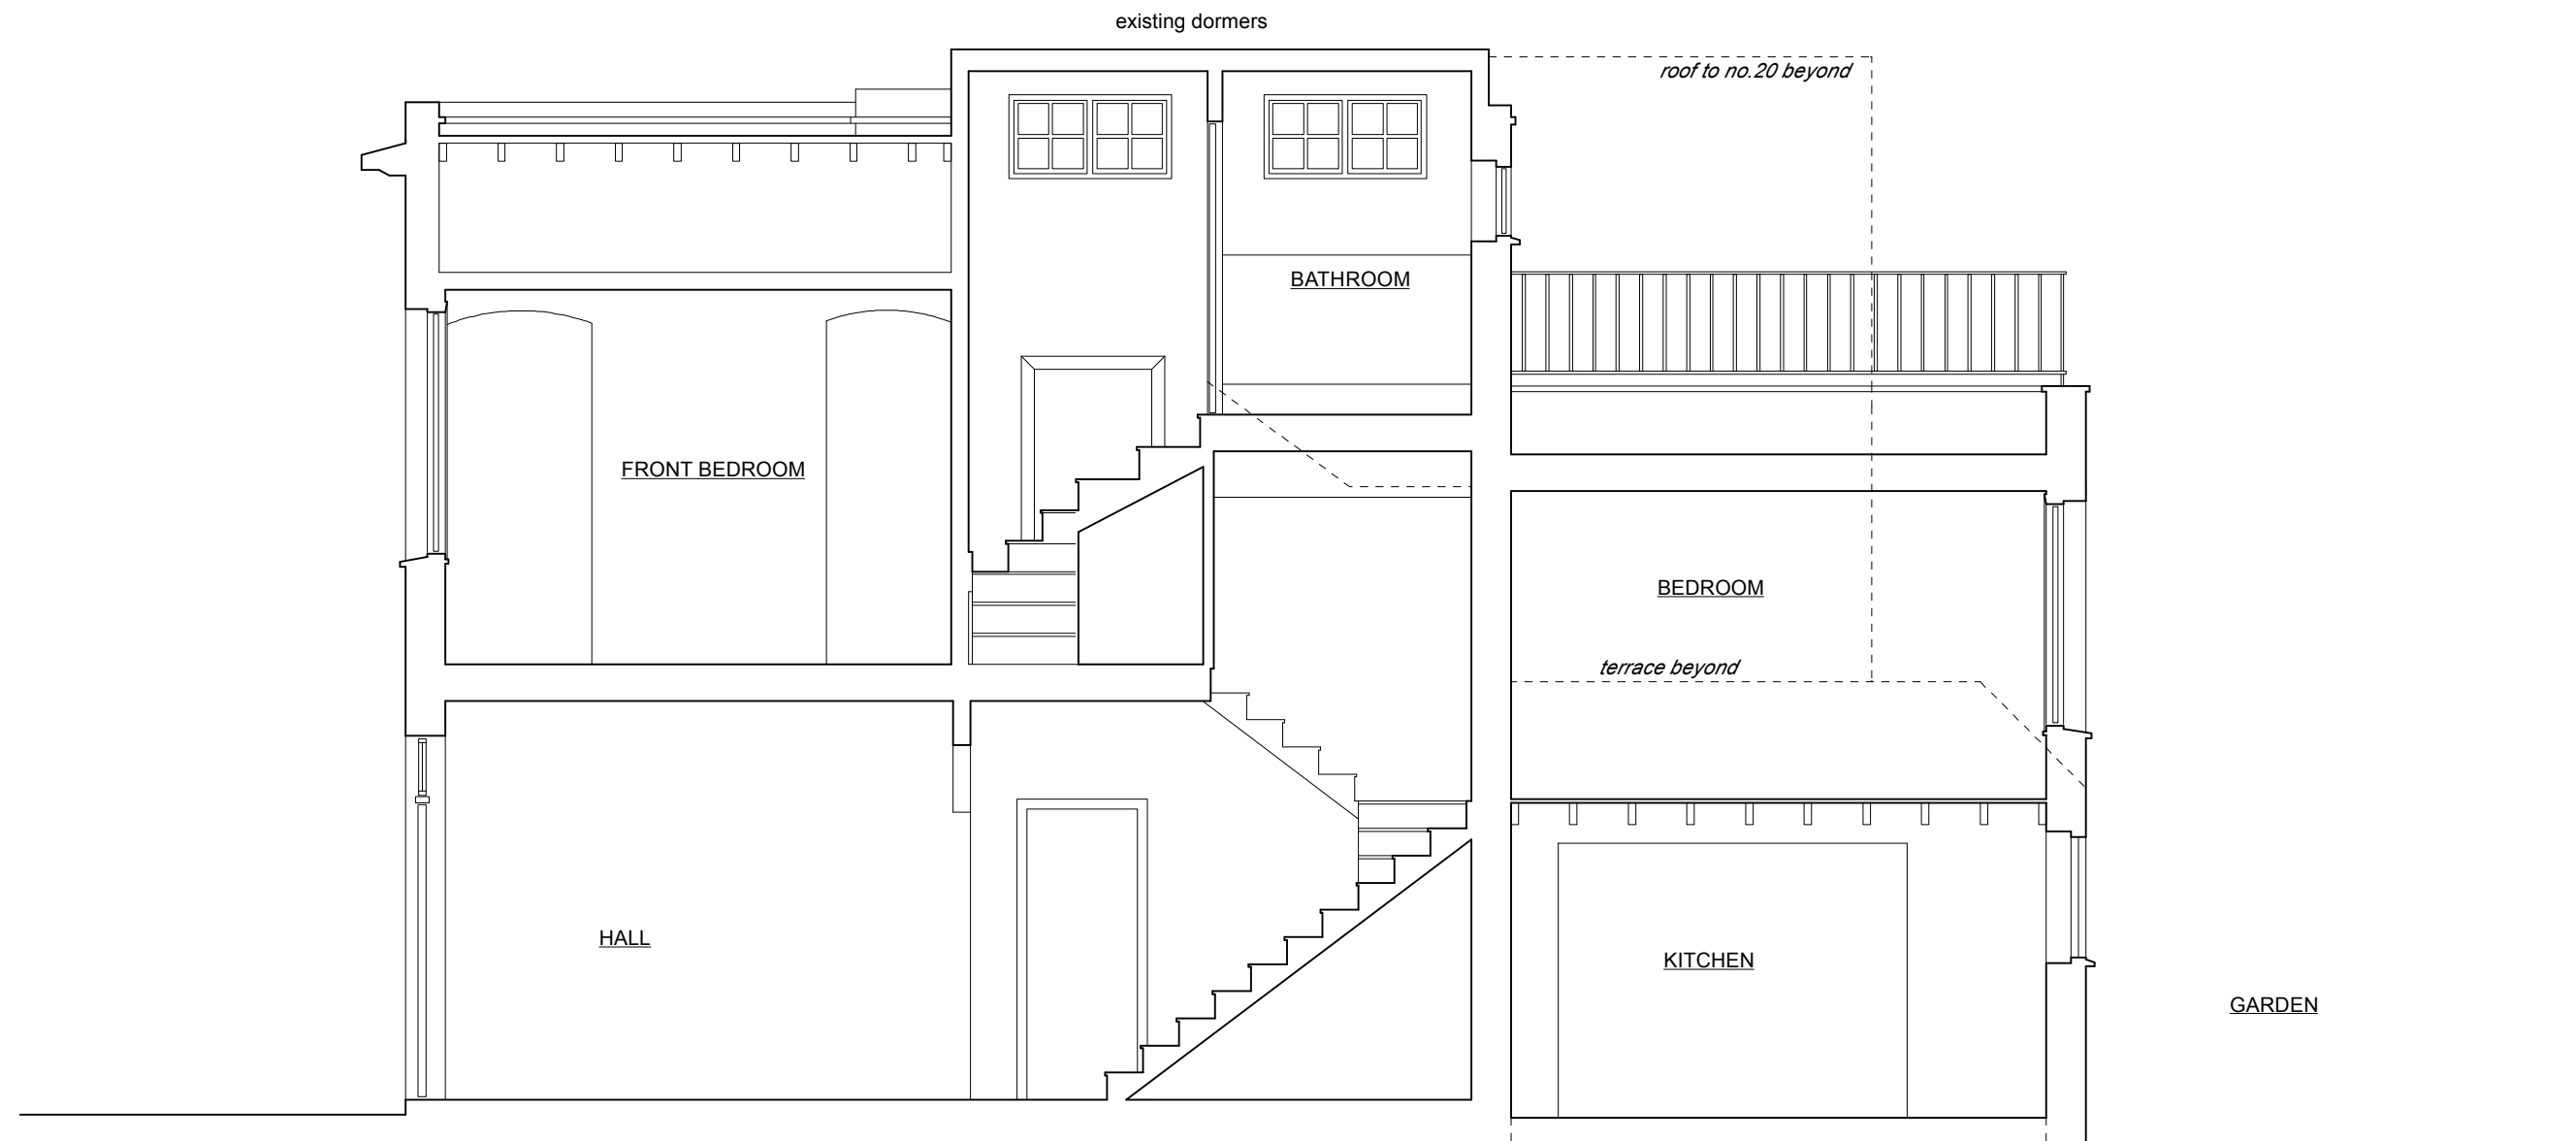

REVISIONS *DO NOT SCALE*


PROJECT 18 HARMOOD STREET
LONDON NW1

TITLE
SECTION A
EXISTING

SCALE DRAWN DATE
1:50 MG 03/09

DALE LOTH ARCHITECTS
1 CLIFF ROAD LONDON NW1 9AJ
TEL 020 7485 4003 FAX 020 7284 4490

216: P/06

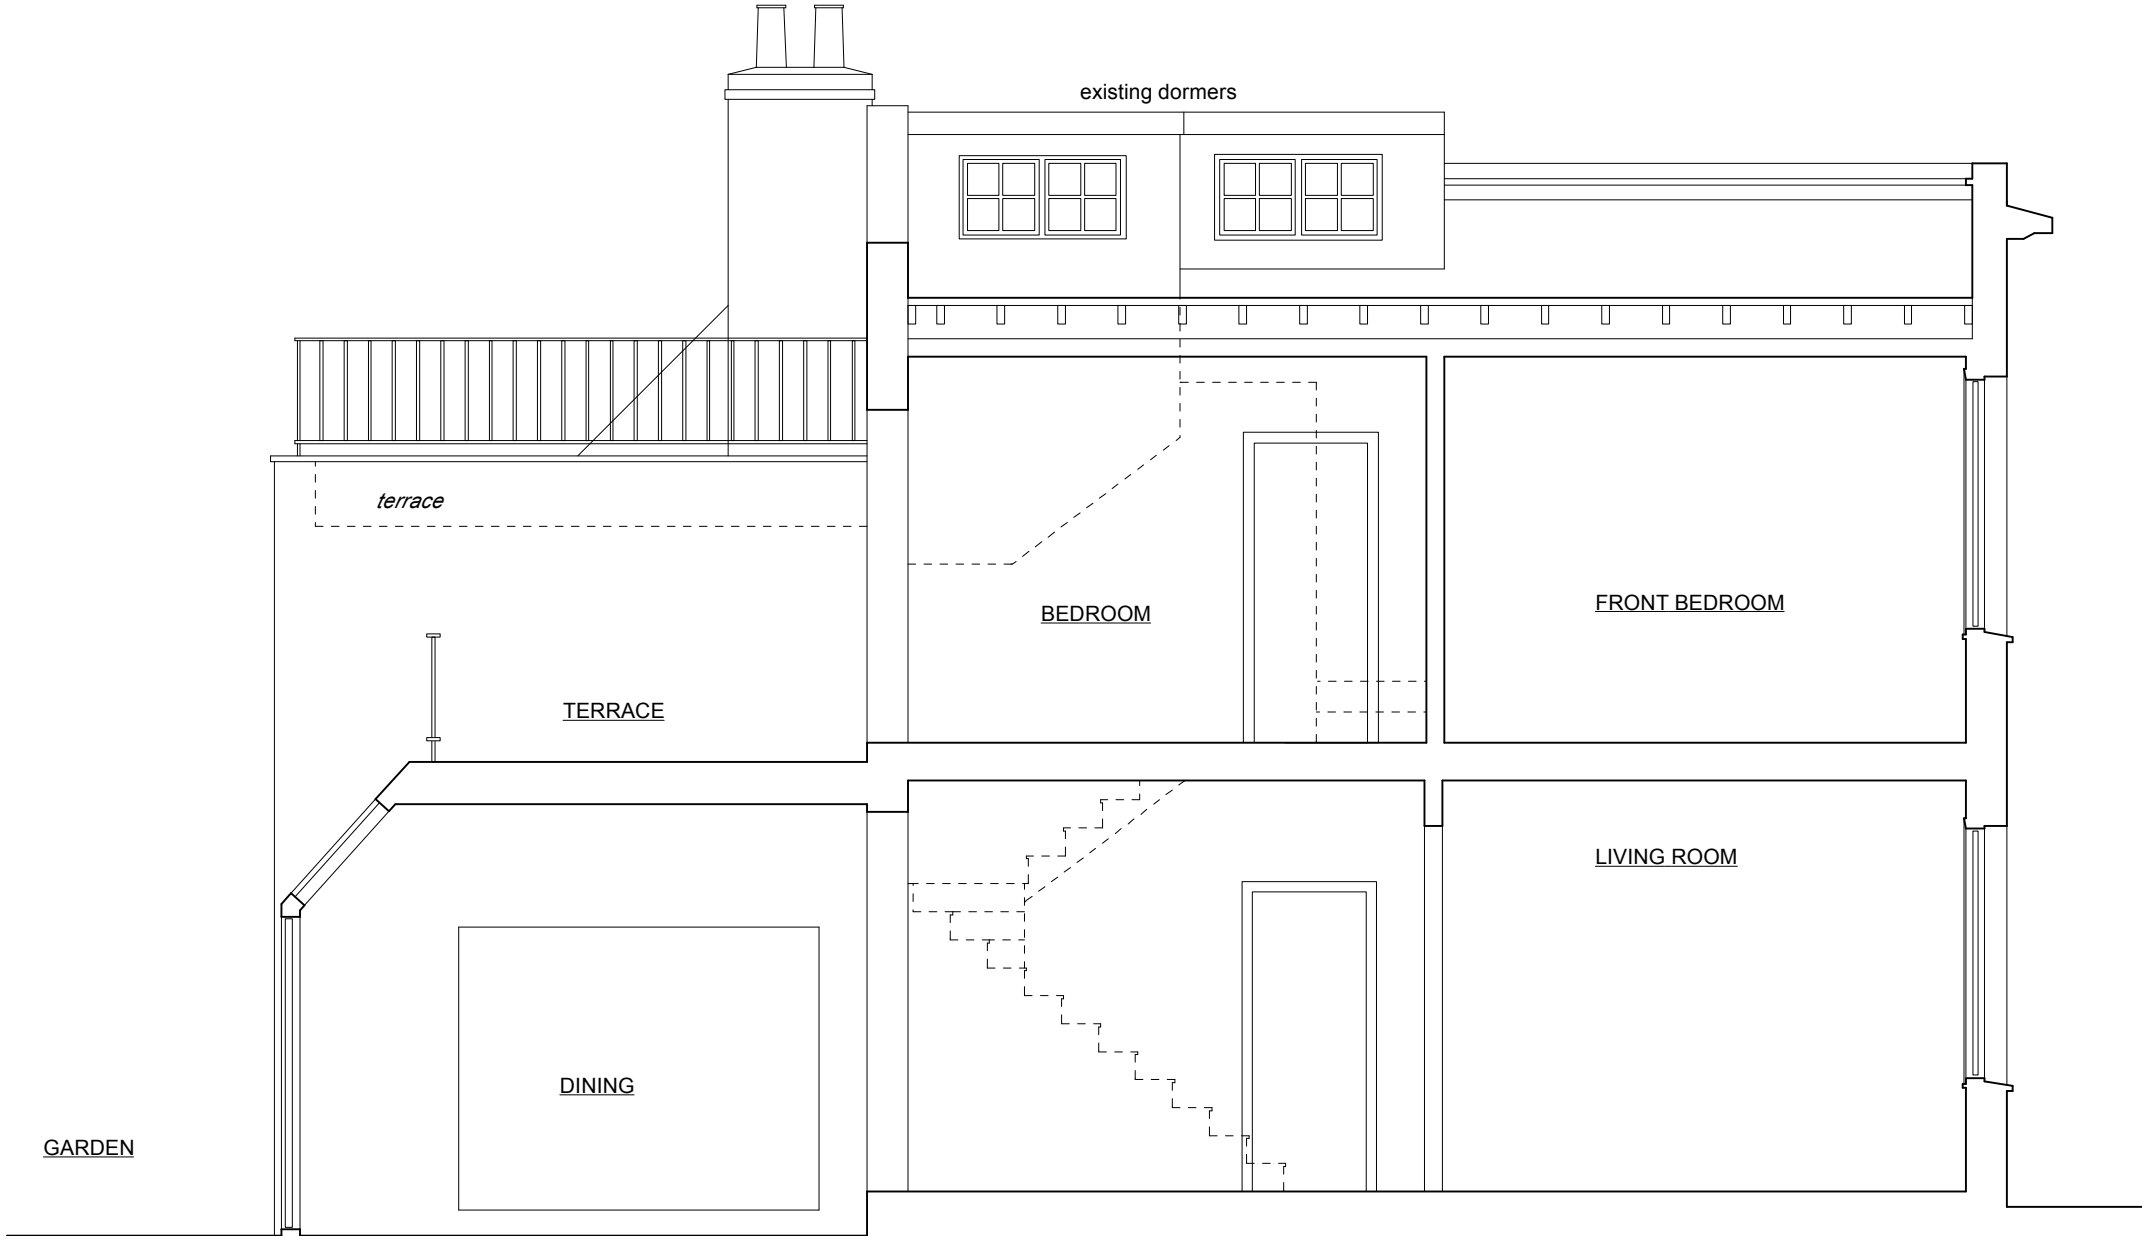

REVISIONS

PROJECT 18 HARMOOD STREET
LONDON NW1


TITLE
SECTION B
EXISTING

SCALE DRAWN DATE
1:50 MG 03/09


DALE LOTH ARCHITECTS

1 CLIFF ROAD LONDON NW1 9AJ
TEL 020 7485 4003 FAX 020 7284 4490


216: P/07

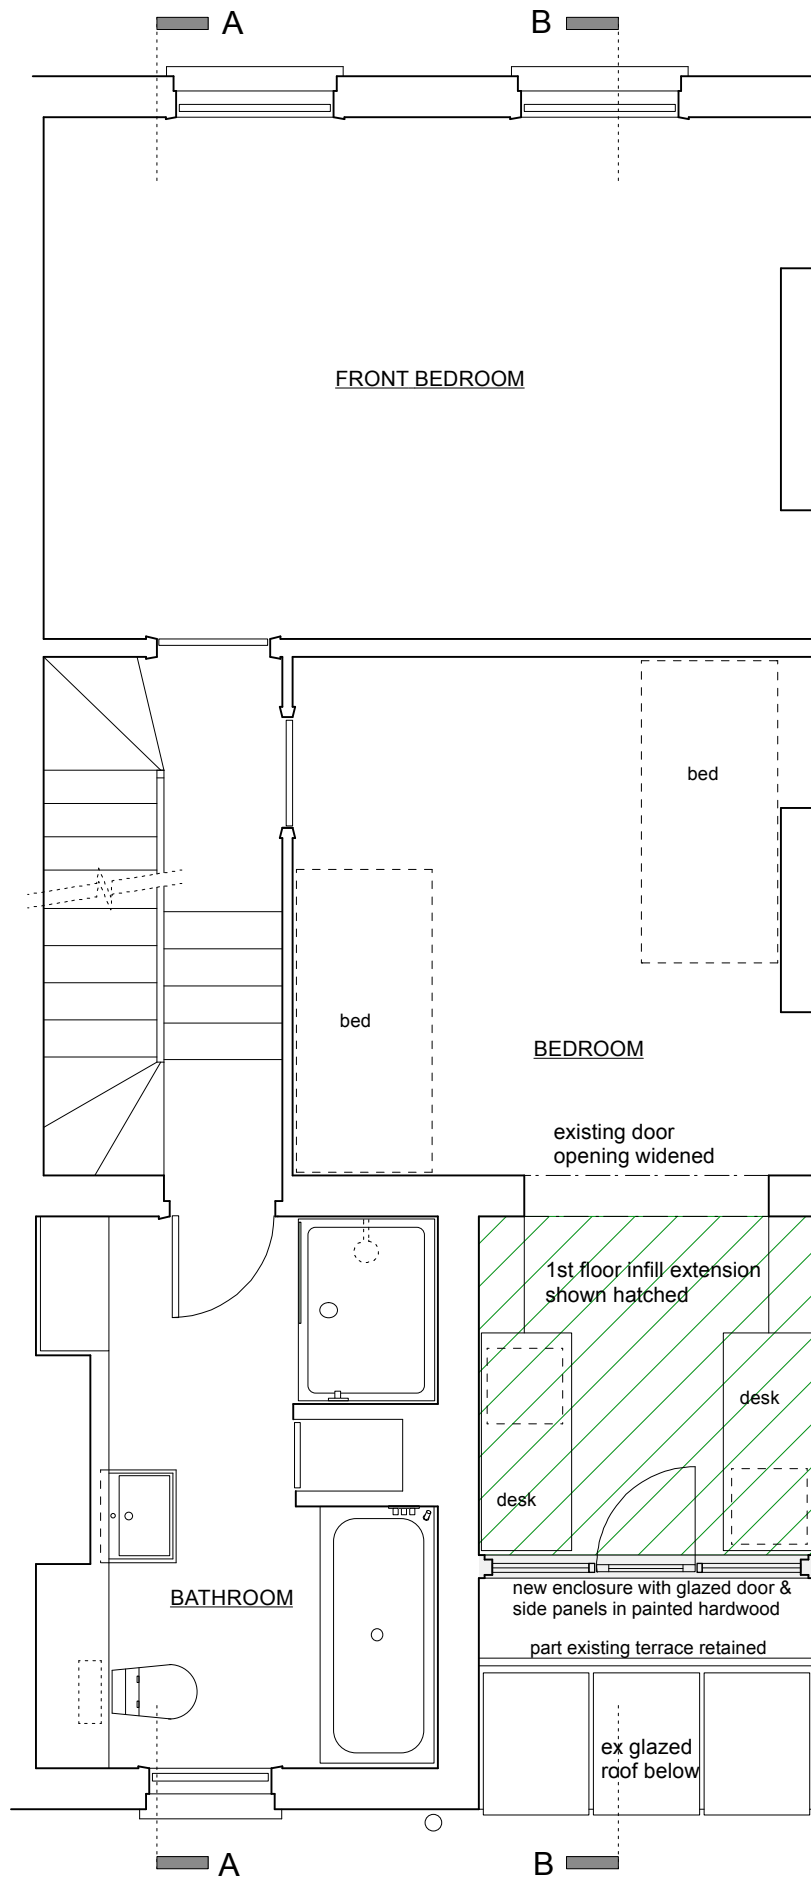

1st FLOOR PLAN

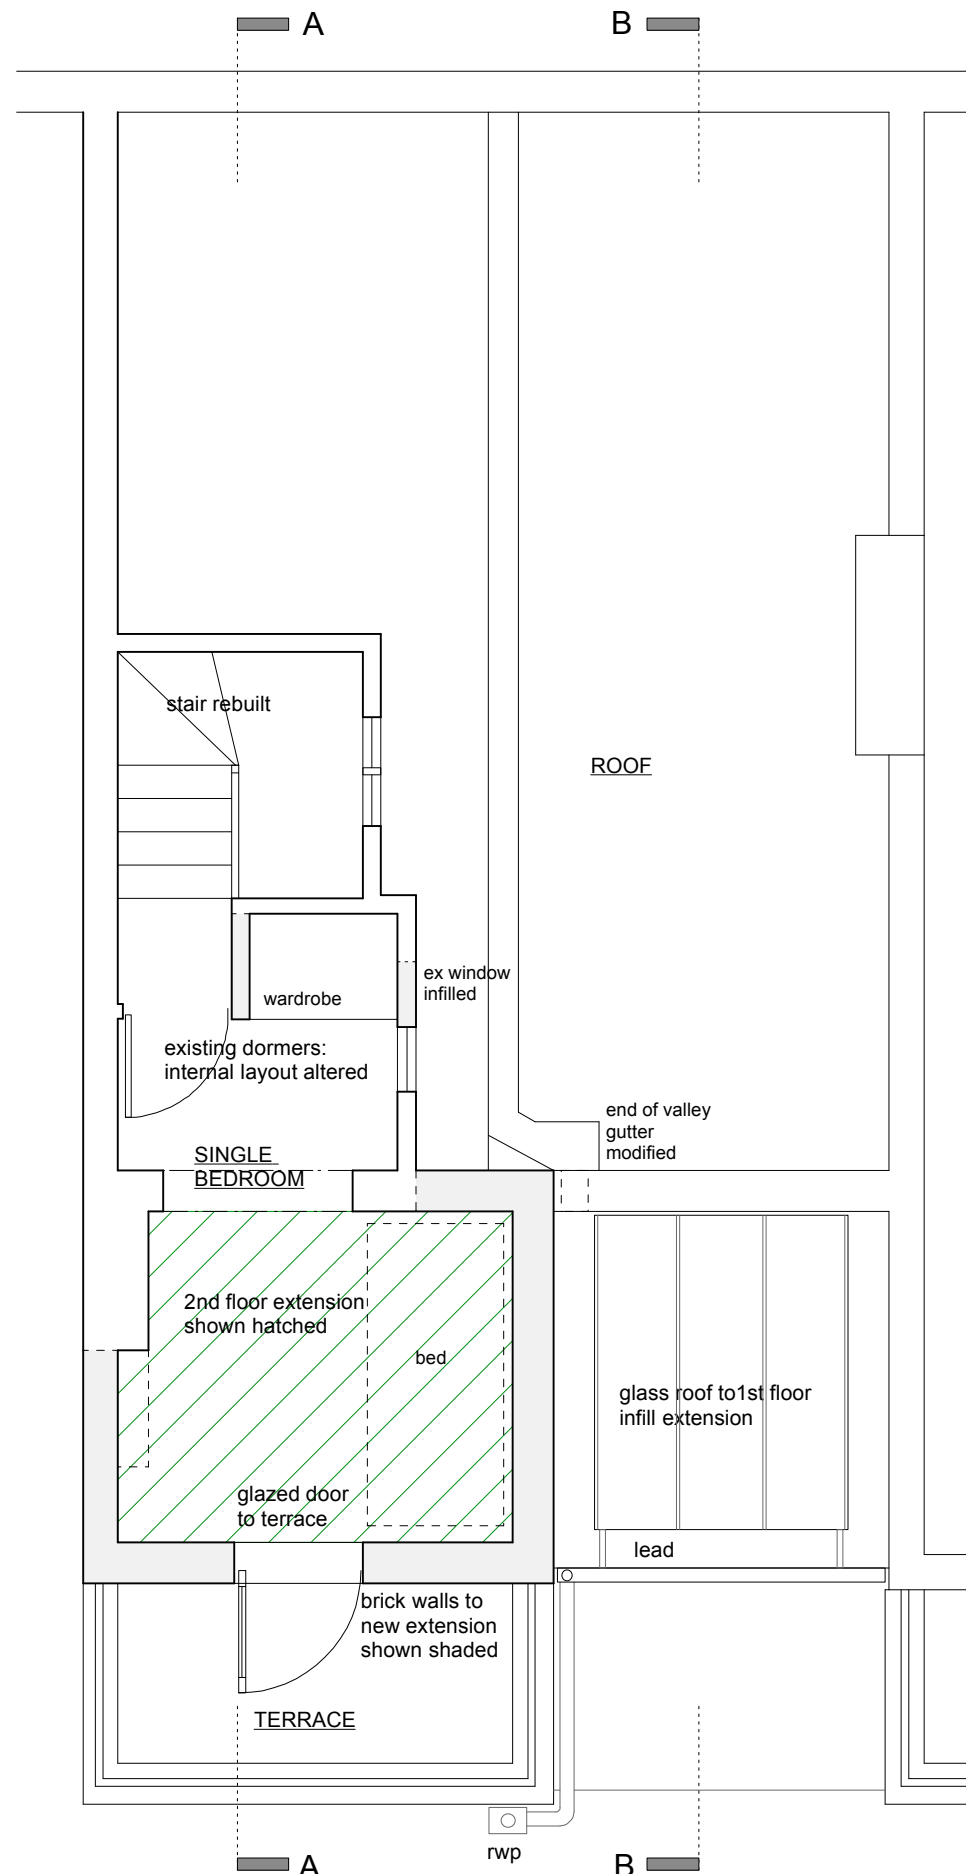

2nd FLOOR / ROOF PLAN


 


NOTE:

NO ALTERATIONS PROPOSED TO GROUND FLOOR THEREFORE ONLY 1st AND 2nd FLOORS ARE SHOWN

R E V I S I O N S			DO NOT SCALE
PROJECT			18 HARMOOD STREET LONDON NW1
TITLE			1st & 2nd FLOOR PLANS PROPOSED
SCALE	DRAWN	DATE	216: P/08
1:50	MG	03/09	
DALE LOTH ARCHITECTS			
1 CLIFF ROAD LONDON NW1 9AJ			
TEL 020 7485 4003			FAX 020 7284 4490



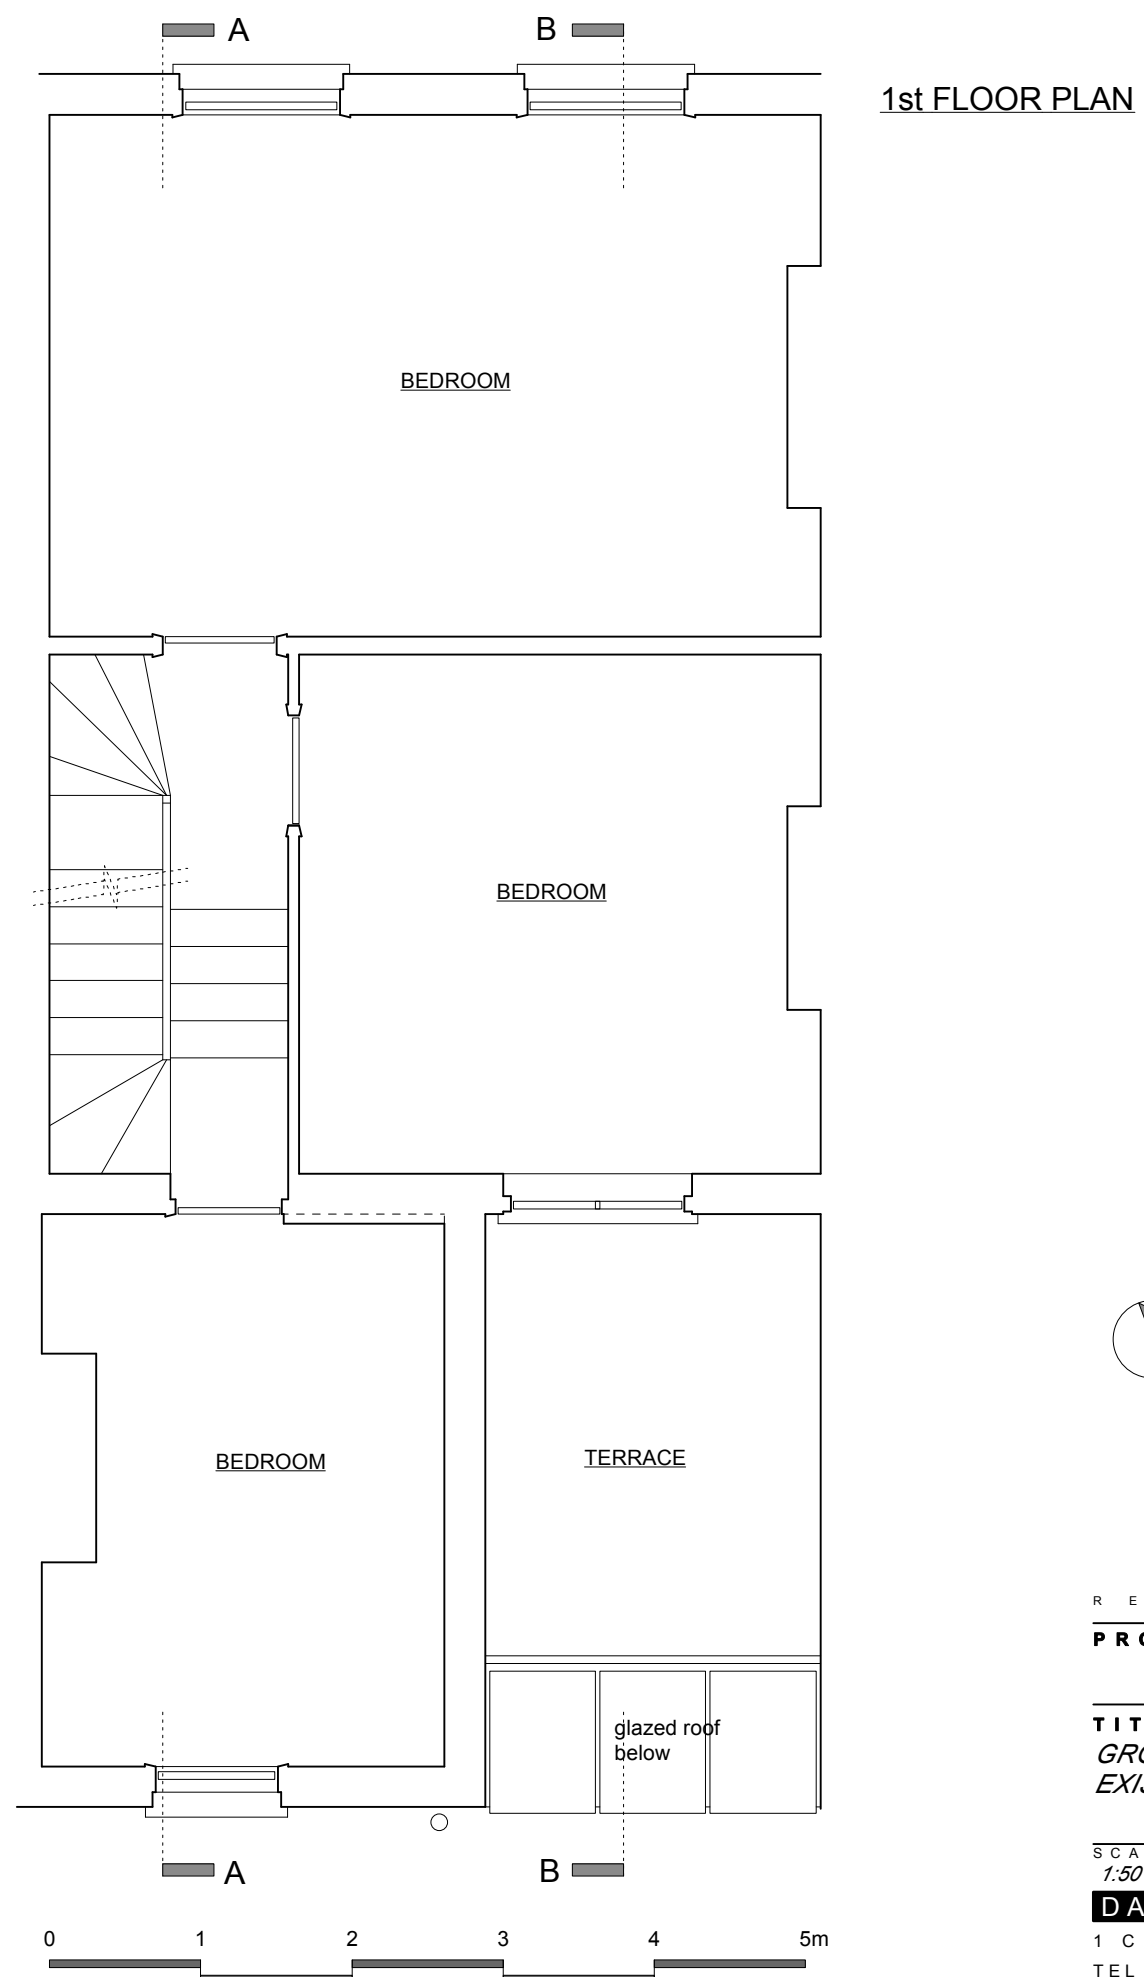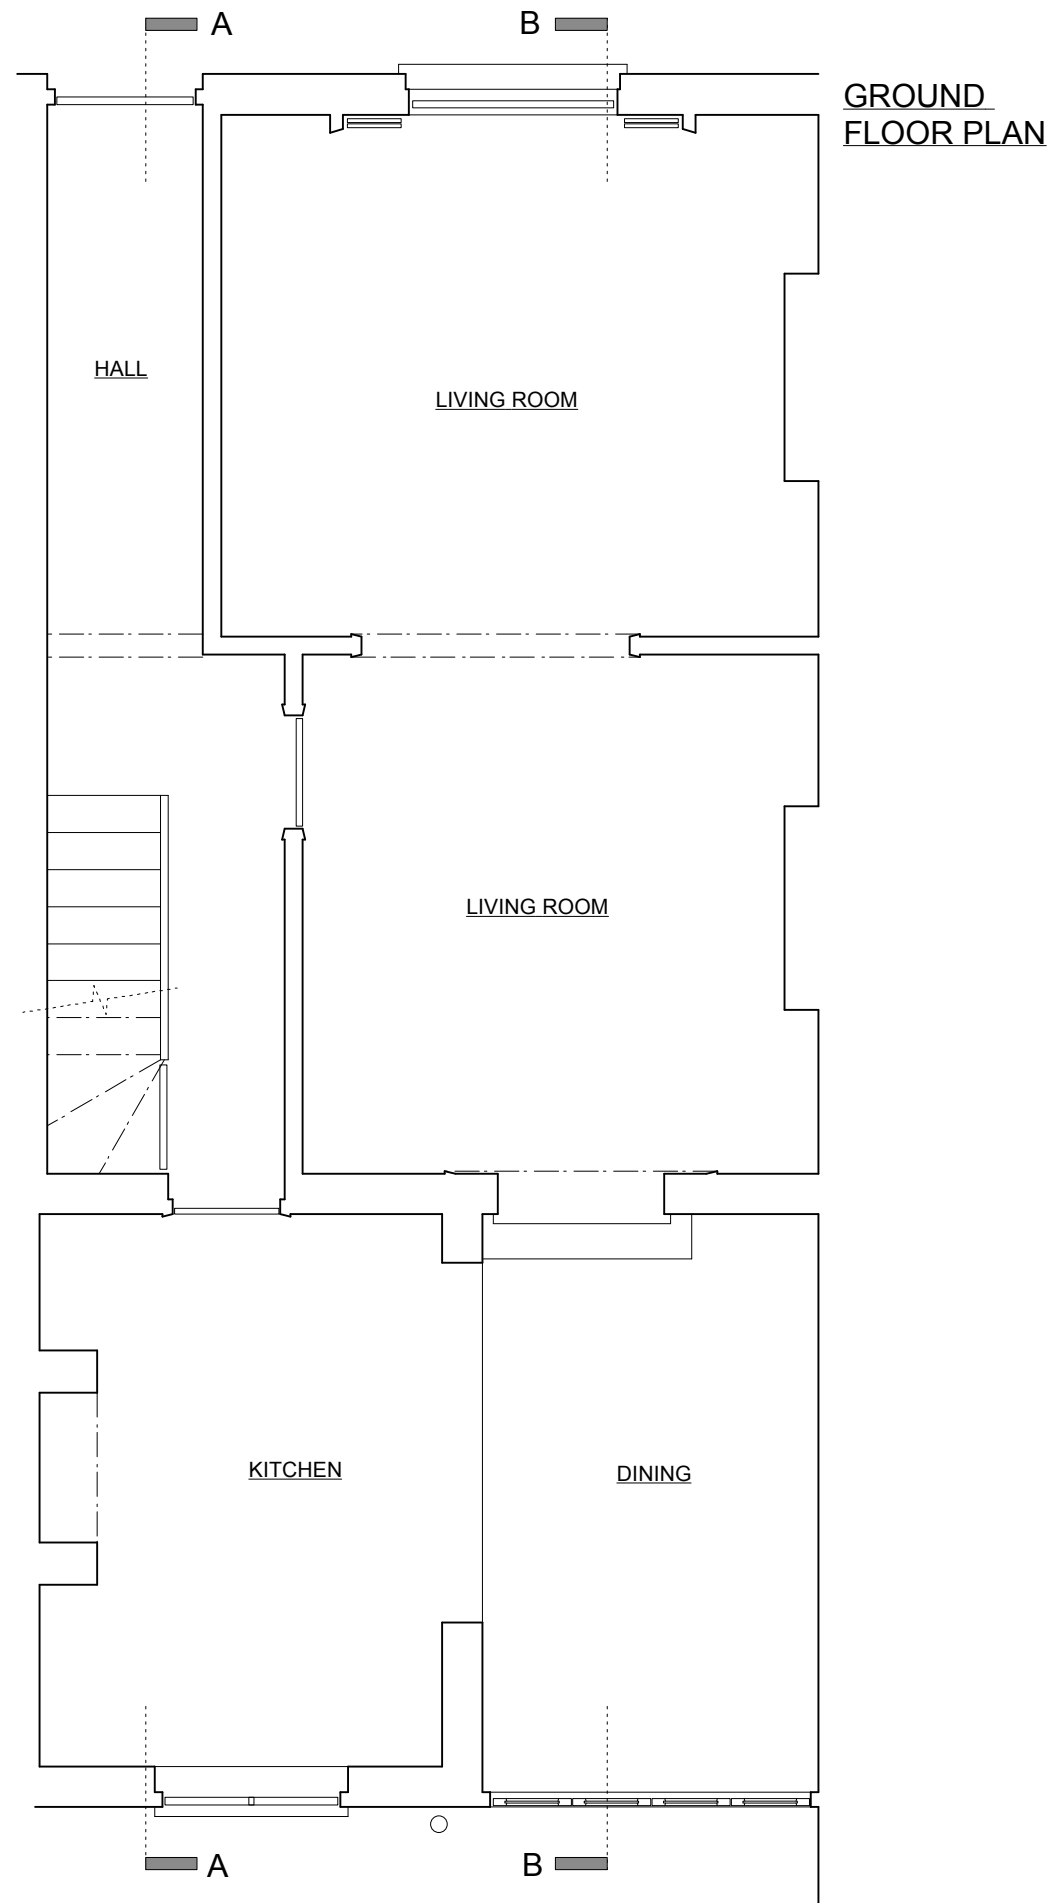

R E V I S I O N S			<i>DO NOT SCALE</i>
PROJECT 18 HARMOOD STREET LONDON NW1			
TITLE GROUND & 1st FLOOR PLANS EXISTING			
216: P/03			
SCALE	DRAWN	DATE	
1:50	MG	03/09	
DALE LOTH ARCHITECTS			
1 CLIFF ROAD LONDON NW1 9AJ			
TEL 020 7485 4003		FAX 020 7284 4490	




REVISIONS
DO NOT SCALE

PROJECT 18 HARMOOD STREET
LONDON NW1

TITLE
REAR ELEVATION
PROPOSED

216: P/09

SCALE DRAWN DATE
1:50 MG 03/09
DALE LOTH ARCHITECTS
1 CLIFF ROAD LONDON NW1 9AJ
TEL 020 7485 4003 FAX 020 7284 4490

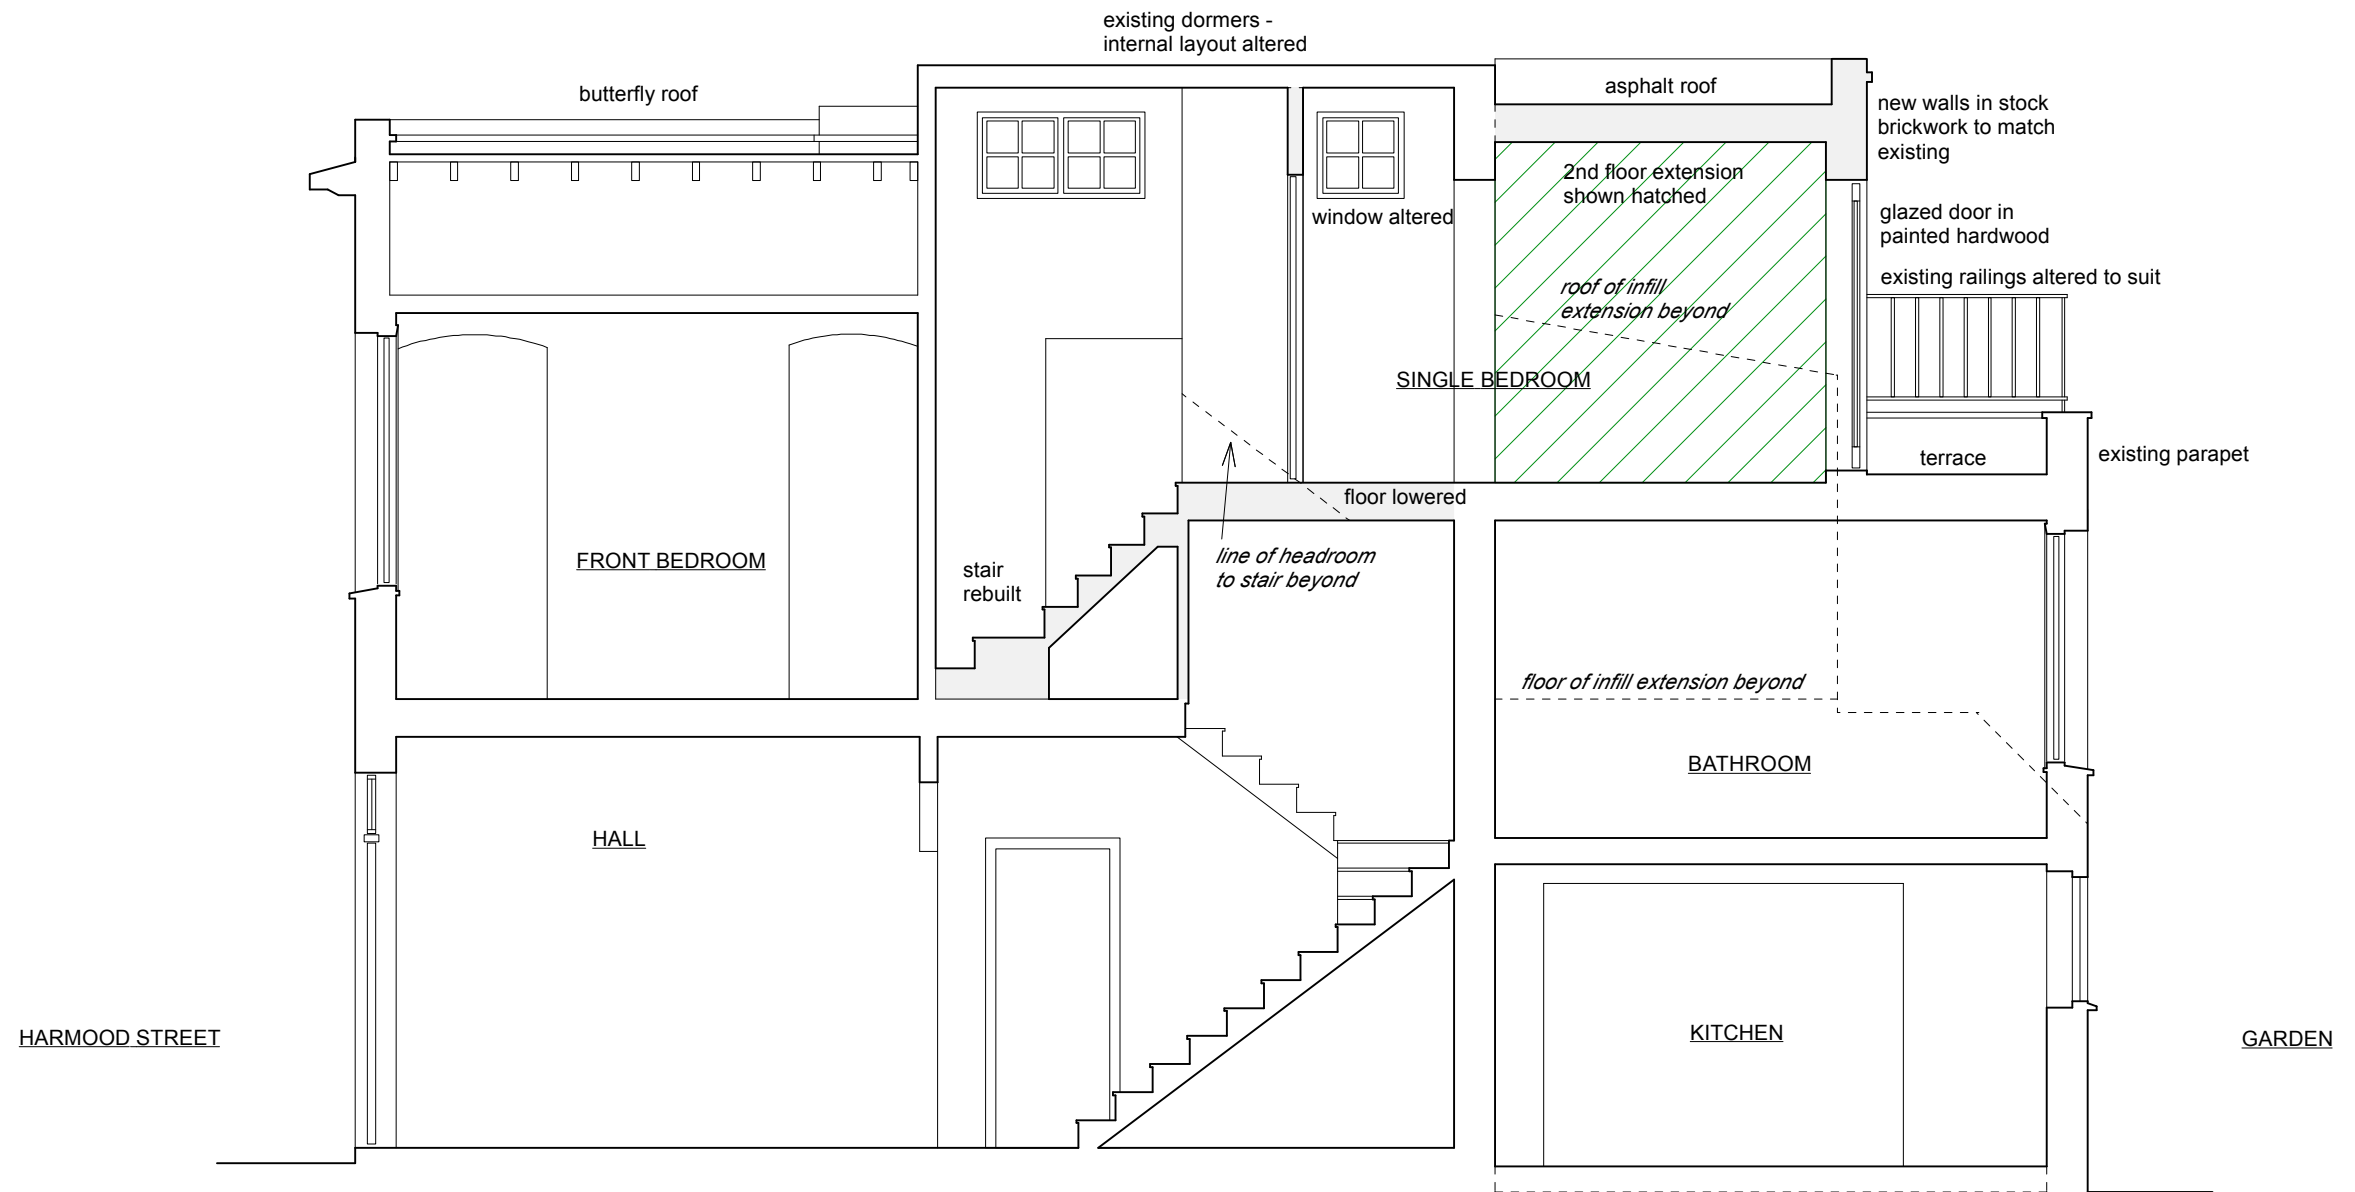

REVISIONS DO NOT SCALE

PROJECT 18 HARMOOD STREET
LONDON NW1


TITLE
SECTION A
PROPOSED

SCALE DRAWN DATE
1:50 MG 03/09

DALE LOTH ARCHITECTS

1 CLIFF ROAD LONDON NW1 9AJ
TEL 020 7485 4003 FAX 020 7284 4490

216: P/10

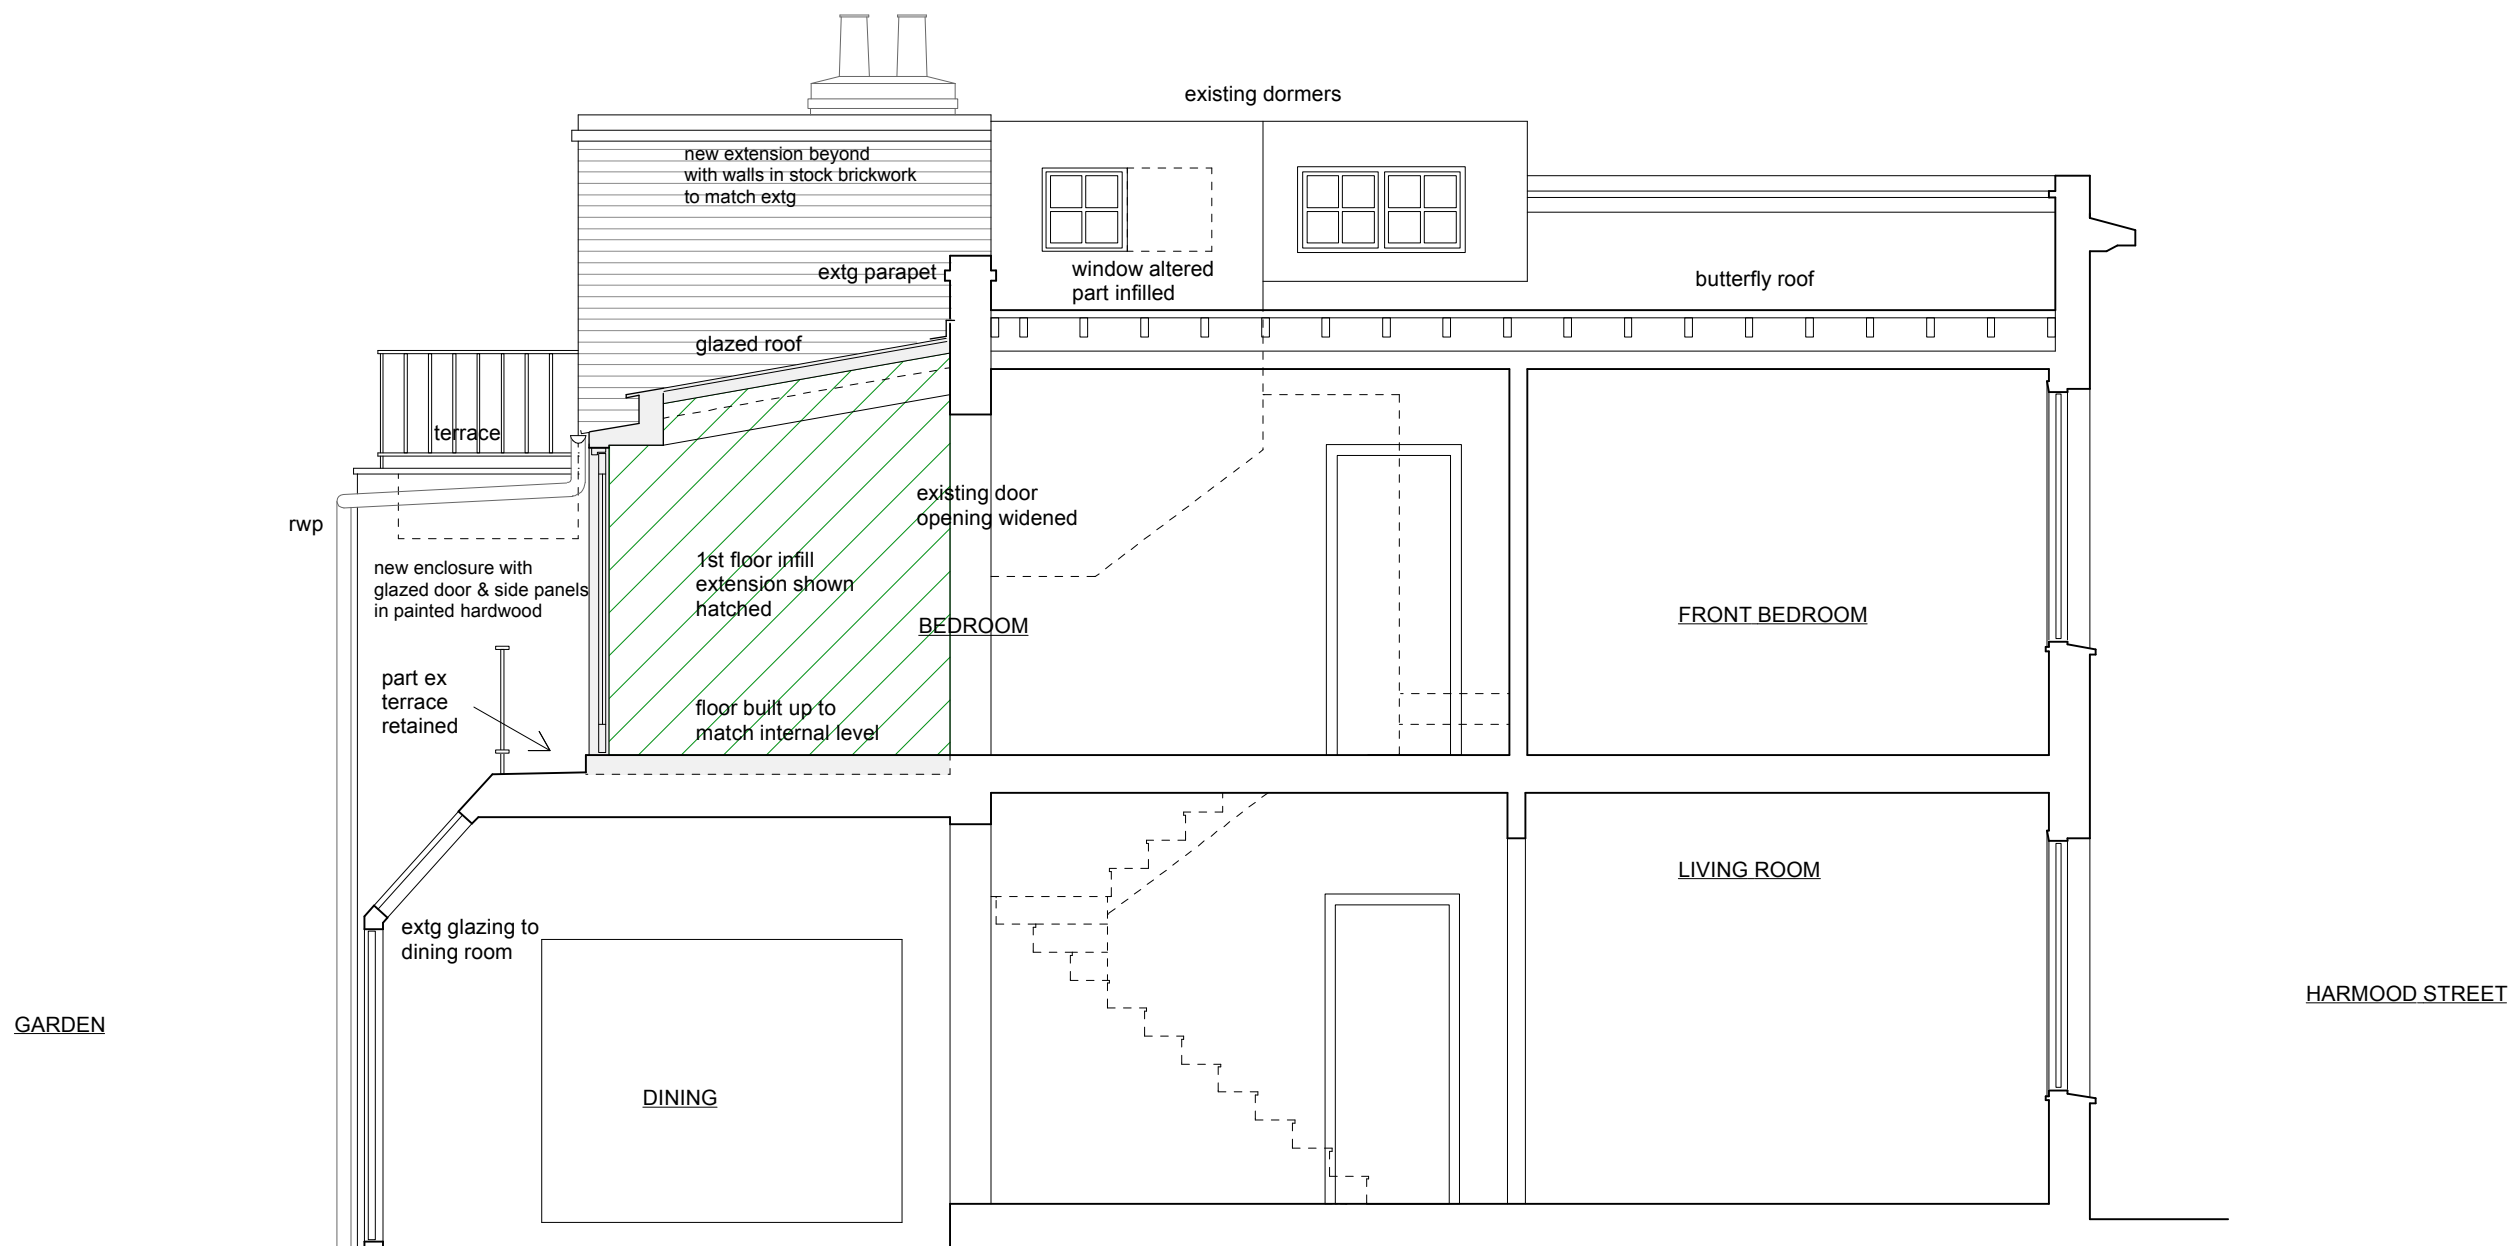


R E V I S I O N S			DO NOT SCALE
PROJECT	18 HARMOOD STREET LONDON NW1		
TITLE	SECTION B PROPOSED		
SCALE	DRAWN	DATE	216: P/11
1:50	MG	03/09	
DALE LOTH ARCHITECTS			
1 CLIFF ROAD LONDON NW1 9AJ			
TEL 020 7485 4003		FAX 020 7284 4490	



2 - 12 HARMOOD STREET:
CONSTRUCTION SITE FOR
STUDENT HOUSING

1 - 5 HARMOOD GROVE:
MIXED USE RESIDENTIAL /
OFFICE DEVELOPMENT

0 1 2 3 4 5 10m

 

REVISIONS

DO NOT SCALE

PROJECT 18 HARMOOD STREET
LONDON NW1

TITLE
SITE PLAN

216: P/02

SCALE DRAWN DATE
1:200 MG 03/09

DALE LOTH ARCHITECTS

1 CLIFF ROAD LONDON NW1 9AJ
TEL 020 7485 4003 FAX 020 7284 4490

R E V I S I O N S

DO NOT SCALE

PROJECT 18 HARMOOD STREET
LONDON NW1

TITLE
2nd FLOOR / ROOF PLAN
EXISTING


SCALE DRAWN DATE
1:50 MG 03/09

DALE LOTH ARCHITECTS


1 CLIFF ROAD LONDON NW1 9AJ
TEL 020 7485 4003 FAX 020 7284 4490

216: P/04

SHADED AREAS INDICATE
EXISTING EXTENSIONS AT
2nd FLOOR LEVEL

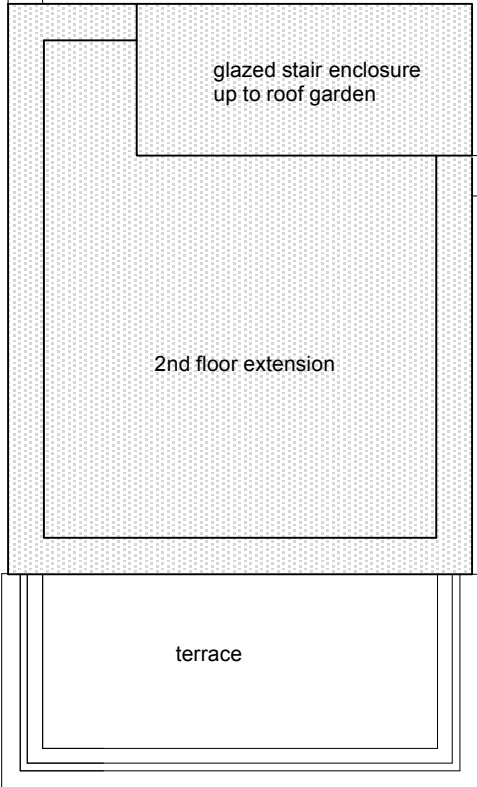

roof garden

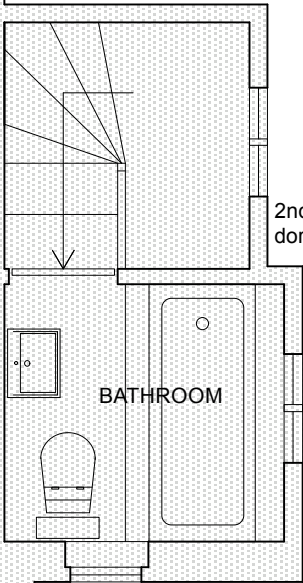


2nd floor dormers

chimney

flat roof


valley gutter

butterfly roof

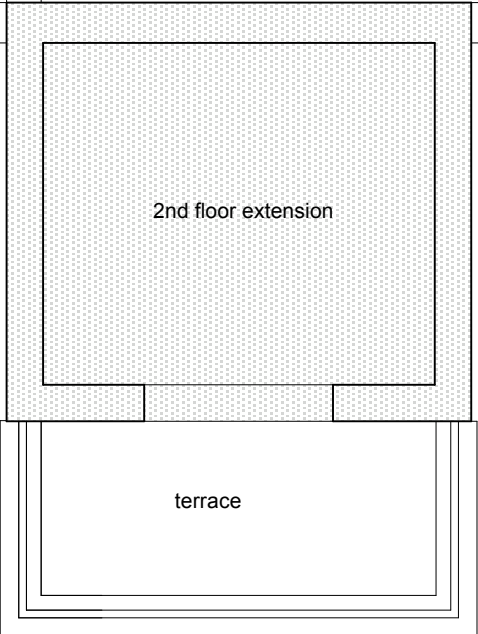

flat roof

brick walls

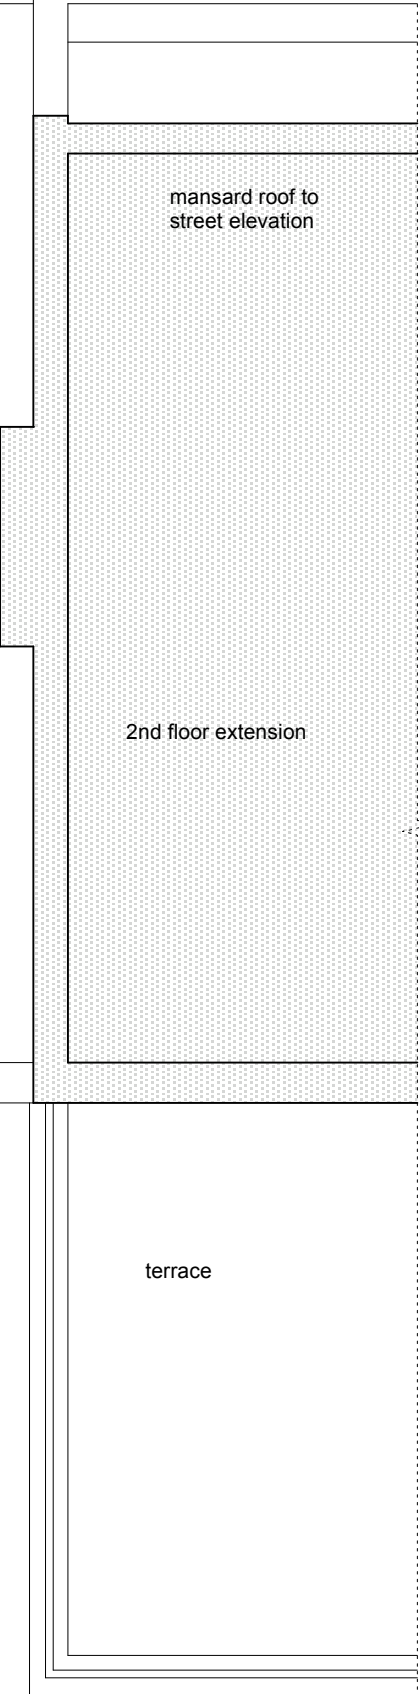

mansard roof to
street elevation

2nd floor extension

terrace

no.16

no.18

no.20

no.22