



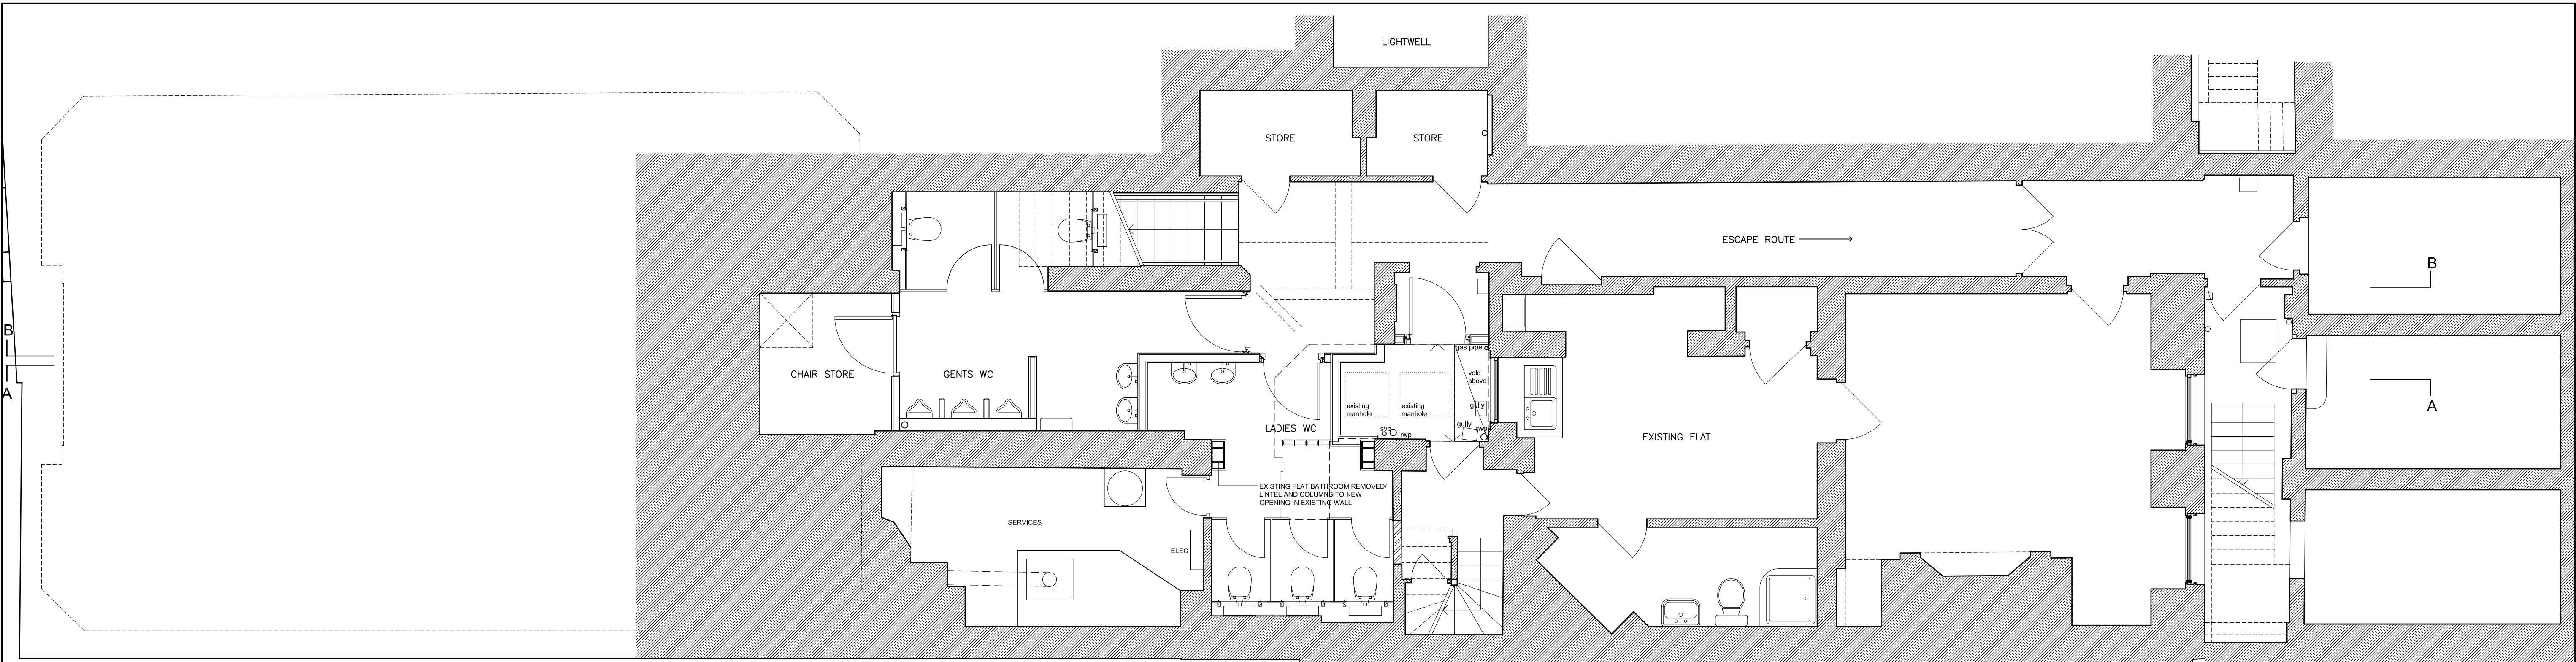

BASEMENT PLAN

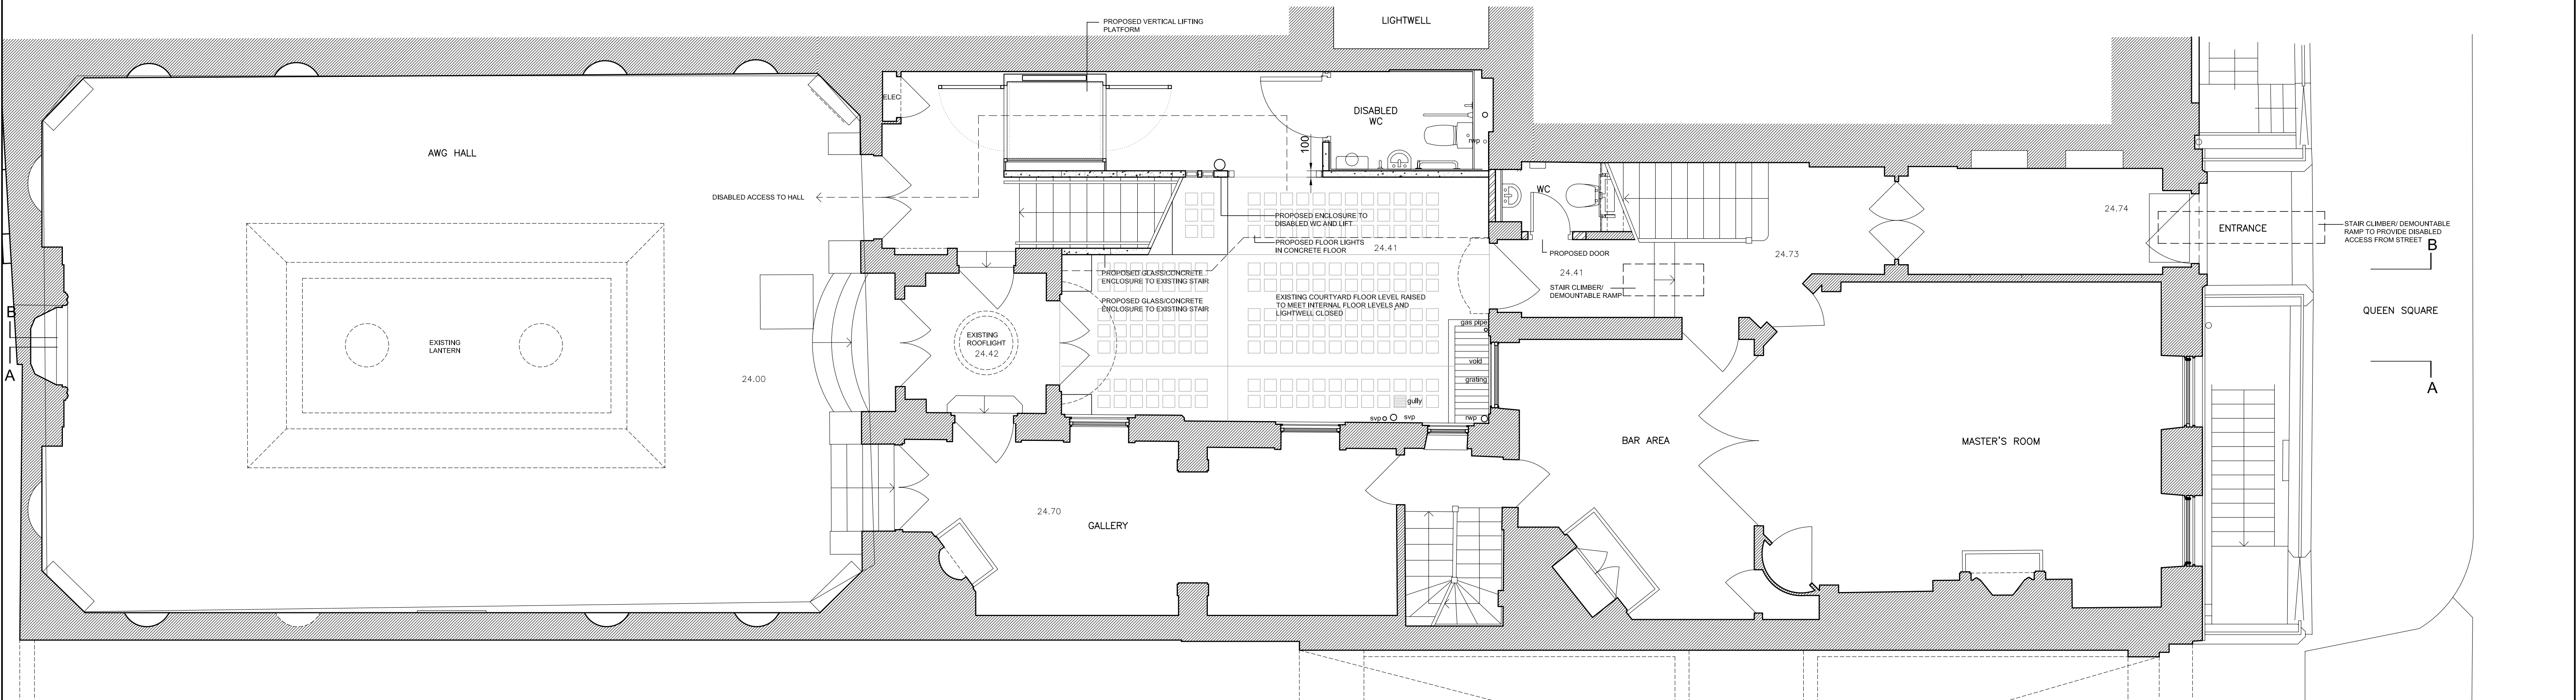

GROUND FLOOR PLAN

NOTES

- EXISTING WALLS
- PROPOSED BRICK WALLS
- PROPOSED METAL STUD WALLS

date	rev	details	dwn	chk
21.09.05	-	PLANNING ISSUE	JN	RK
05.06.08	A	FOR TRUSTEES	PS	RK

Long & Kentish architects
27 Horsell Road London N5 1XL
telephone 020 7607 5658 facsimile 020 7607 5621

client
THE ARTWORKERS GUILD
TRUSTEES LTD

scale 1:50	date 23/09/2005
drawn by JN	checked by RK
project THE ARTWORKERS GUILD	

title PROPOSED BASEMENT AND GROUND FLOOR PLANS	
drawing no AWG A(03)01	revision A