


FIRST FLOOR PLAN

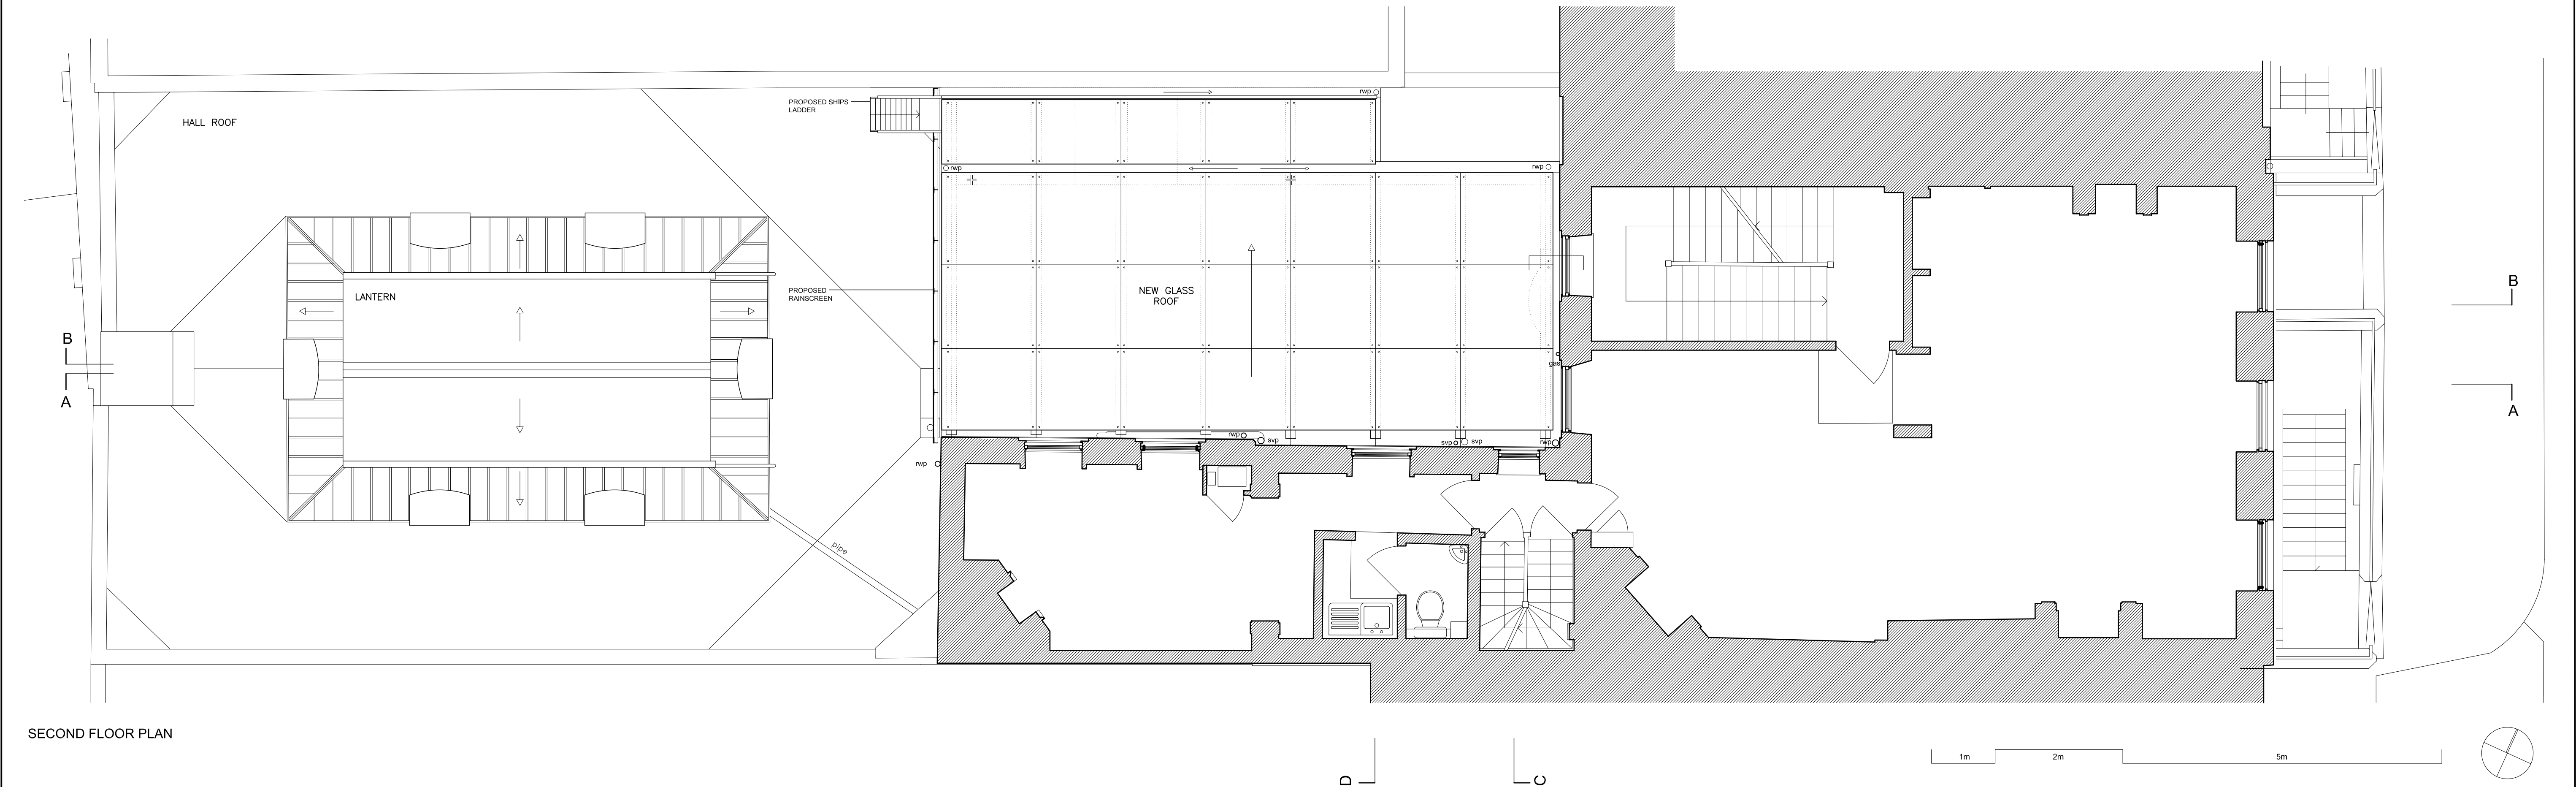

SECOND FLOOR PLAN

NOTES

EXISTING WALLS

PROPOSED BRICK WALLS

PROPOSED METAL STUD WALLS

date	rev	details	dwn	chk
21.09.05	-	PLANNING ISSUE	JN	RK
05.06.08	A	FOR TRUSTEES	PS	RK
24.09.08	B	PLANNING ISSUE	PS	MUL
02.04.09	C	PLANNING ISSUE	PPDO	MUL

Long & Kentish architects
27 Horsell Road London N5 1XL
telephone 020 7607 5658 facsimile 020 7607 5621

client
THE ARTWORKERS GUILD TRUSTEES LTD

scale	date
1:50	23/09/ 2005

drawn by	checked by	passed by
JN	RK	RK

project
THE ARTWORKERS GUILD

title	drawing no	revision
PROPOSED FIRST AND SECOND FLOOR PLANS	AWG A(03)02	C