


Notes

- 1 Do not scale off this drawing.
All figured dimensions to be checked on site before construction and any discrepancies to be notified to the Administrator immediately.
- 2 All linear dimensions given in millimetres.
All heights on site plans given in metres.

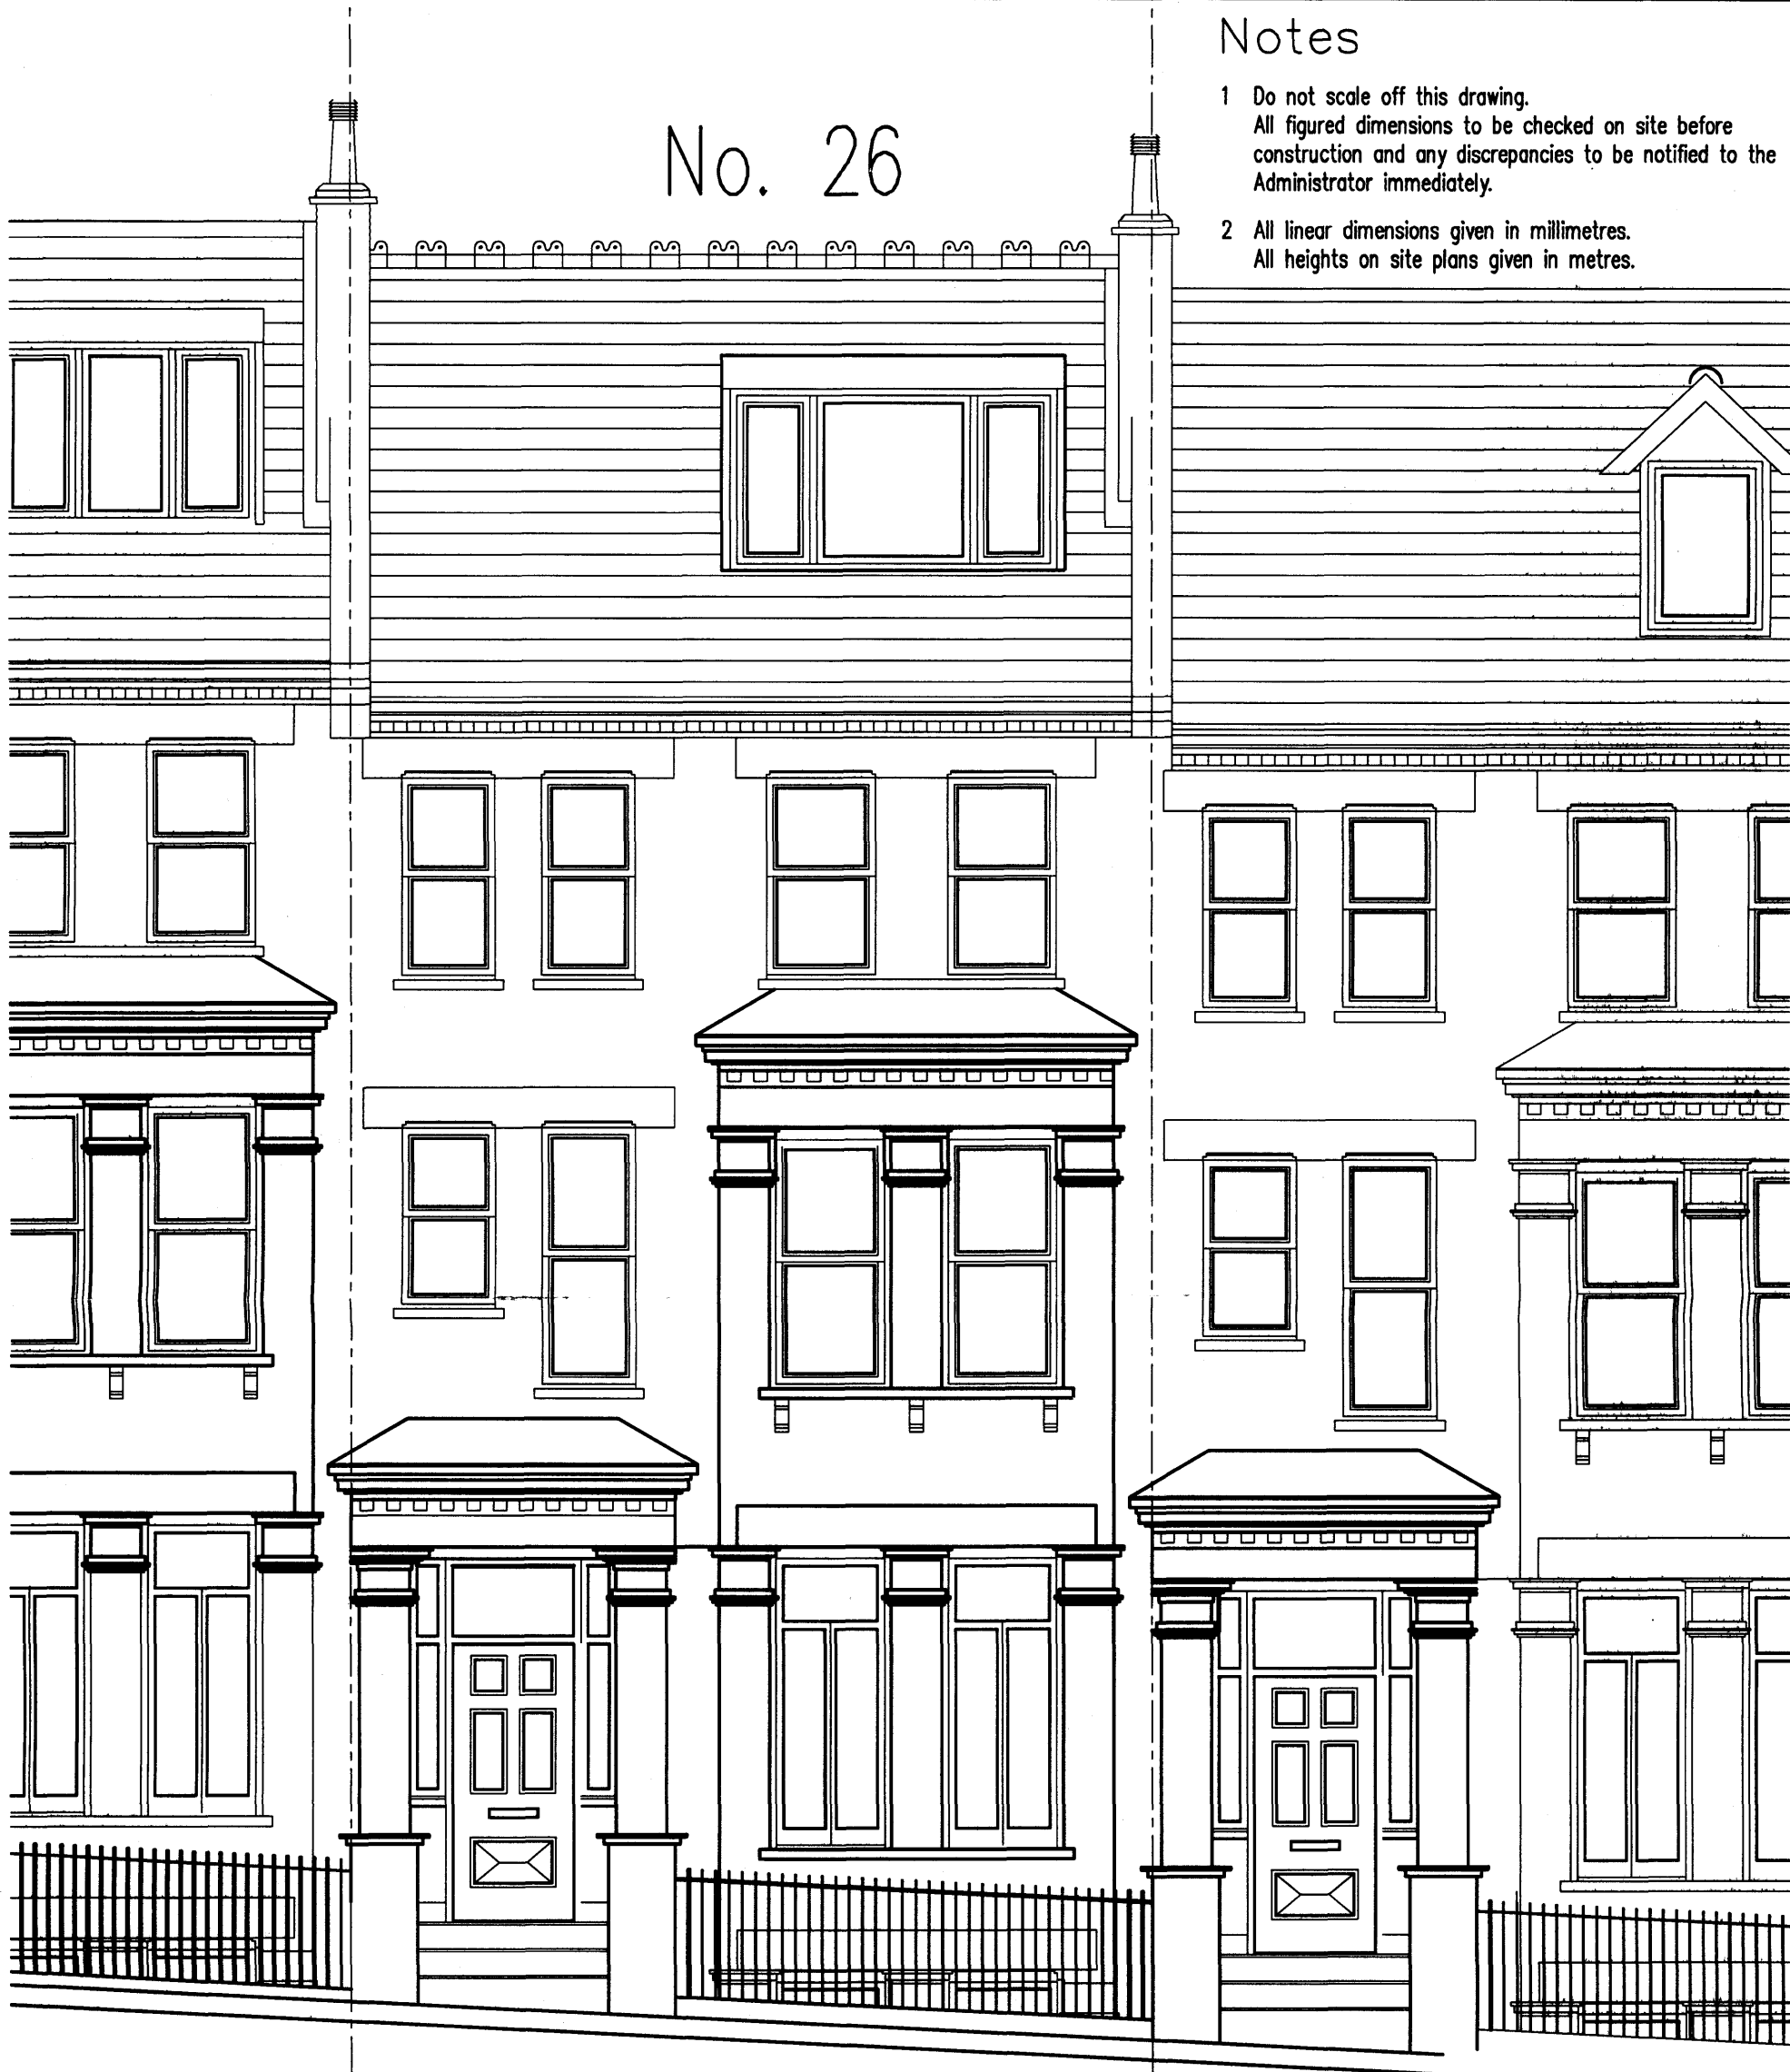

No. 26

RECEIVED
26 MAR 2009

km 05/08

drawn date checked

Full Planning Application
26a Primrose Gardens
London
NW3 4TN
Existing Front Elevation

CLIENT: Tiffany Coppersmith-Heaven

1:50

Scale @ A3

Adg0001-.dwg

Drawing number Revision

Kieran McDonnell Design

146 Broadhurst Gardens London NW6 3BH Tel. 0207 328 5308 e-mail: kmdesign@btopenworld.co.uk Mob. 07862 476 825