


Existing 2nd Floor Plan

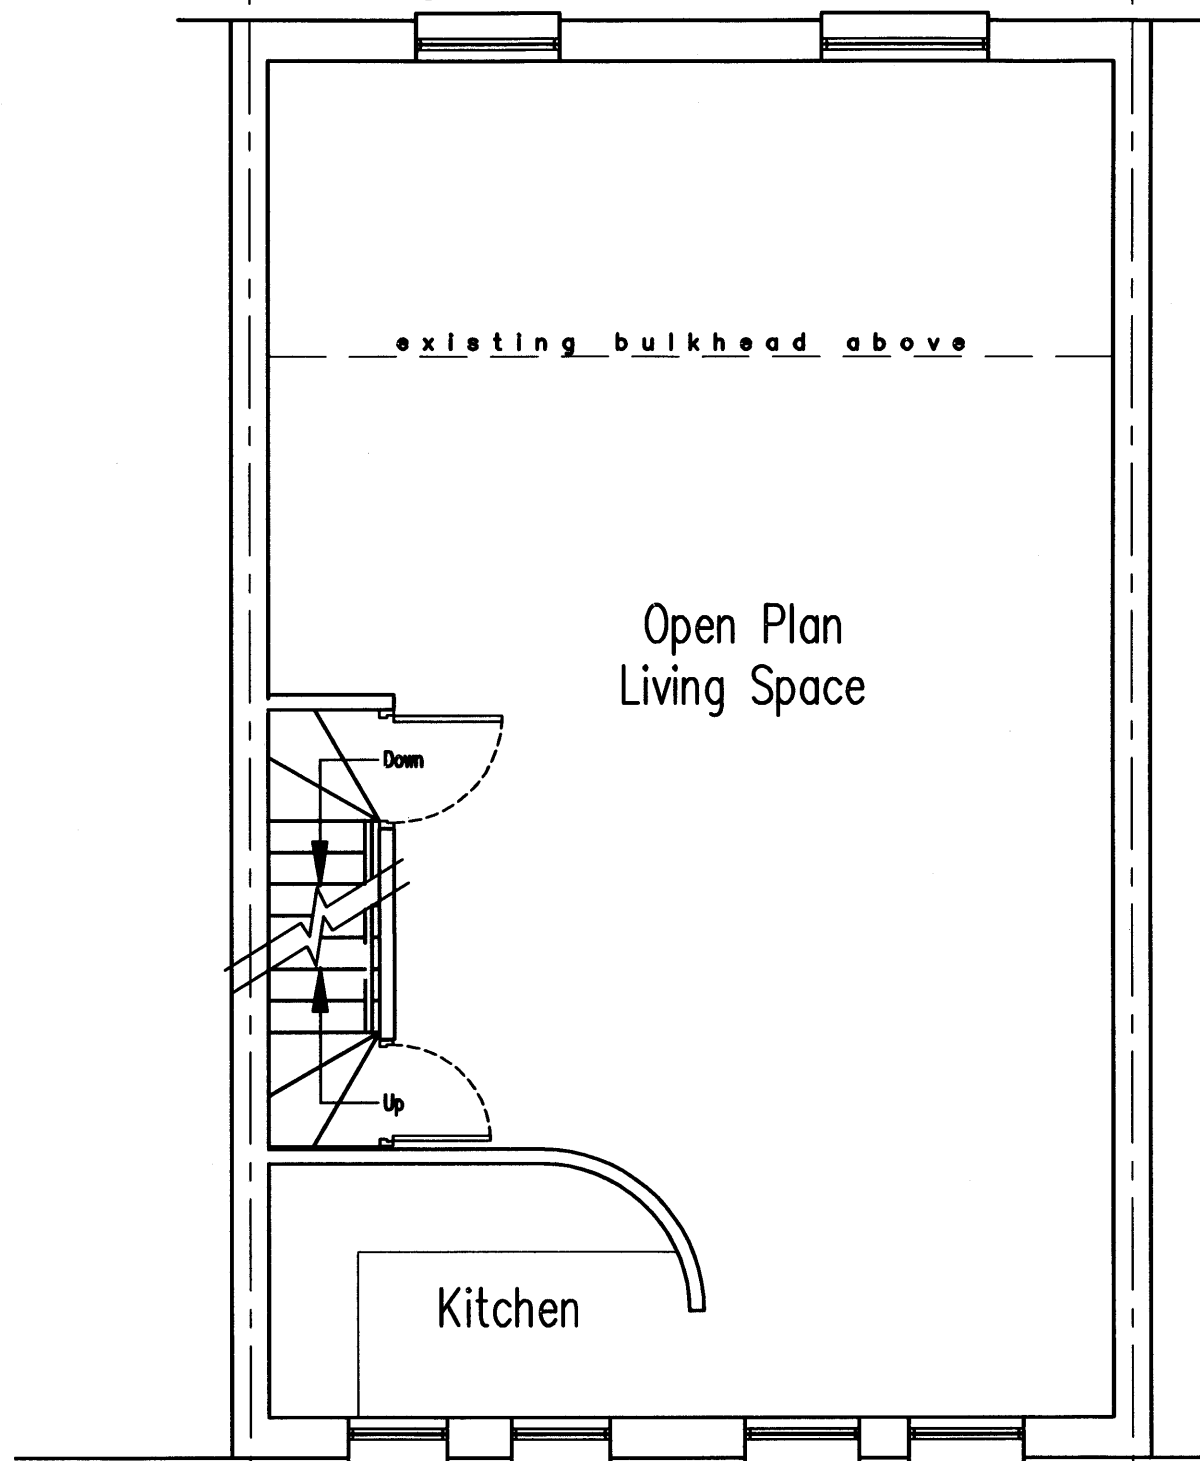

KM 05/08
drawn date checked

Full Planning Application
CLIENT: Tiffany Coppersmith-Heaven

Kieran McDonnell Design

146 Broadhurst Gardens London NW6 3BH

Tel. 0207 328 5398

e-mail: kmdesign@tiscali.co.uk


Mob. 07952 478 925

Notes

1 Do not scale off this drawing.
All figured dimensions to be checked on site before construction and any discrepancies to be notified to the Administrator immediately.

2 All linear dimensions given in millimetres.
All heights on site plans given in metres.

Proposed 2nd Floor Plan

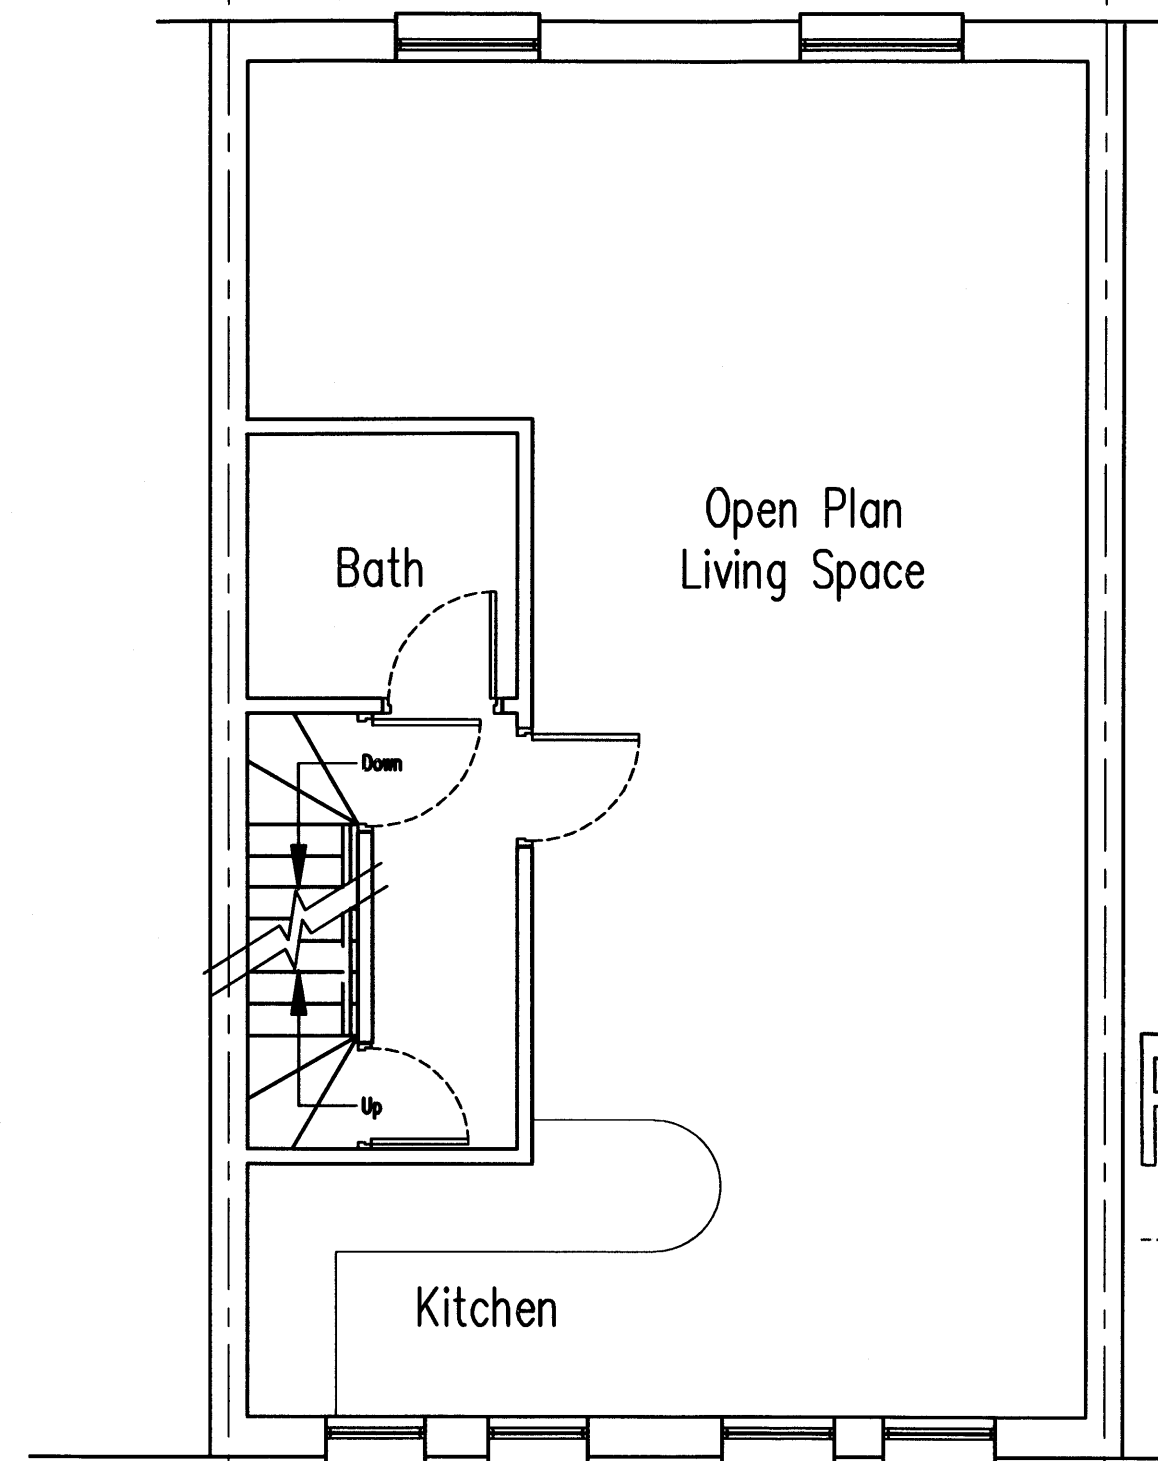

Existing/Proposed Second Floor Plan
26a Primrose Gardens London NW3 4TN

A3 SIZE

1:50
Scale @ A3

Adg0006-.dwg
Drawing number Revision

DRAWING IS COPYRIGHT OF KIERAN MCDONNELL DESIGN ©

RECEIVED
26 MAR 2009