


Existing Loft Plan

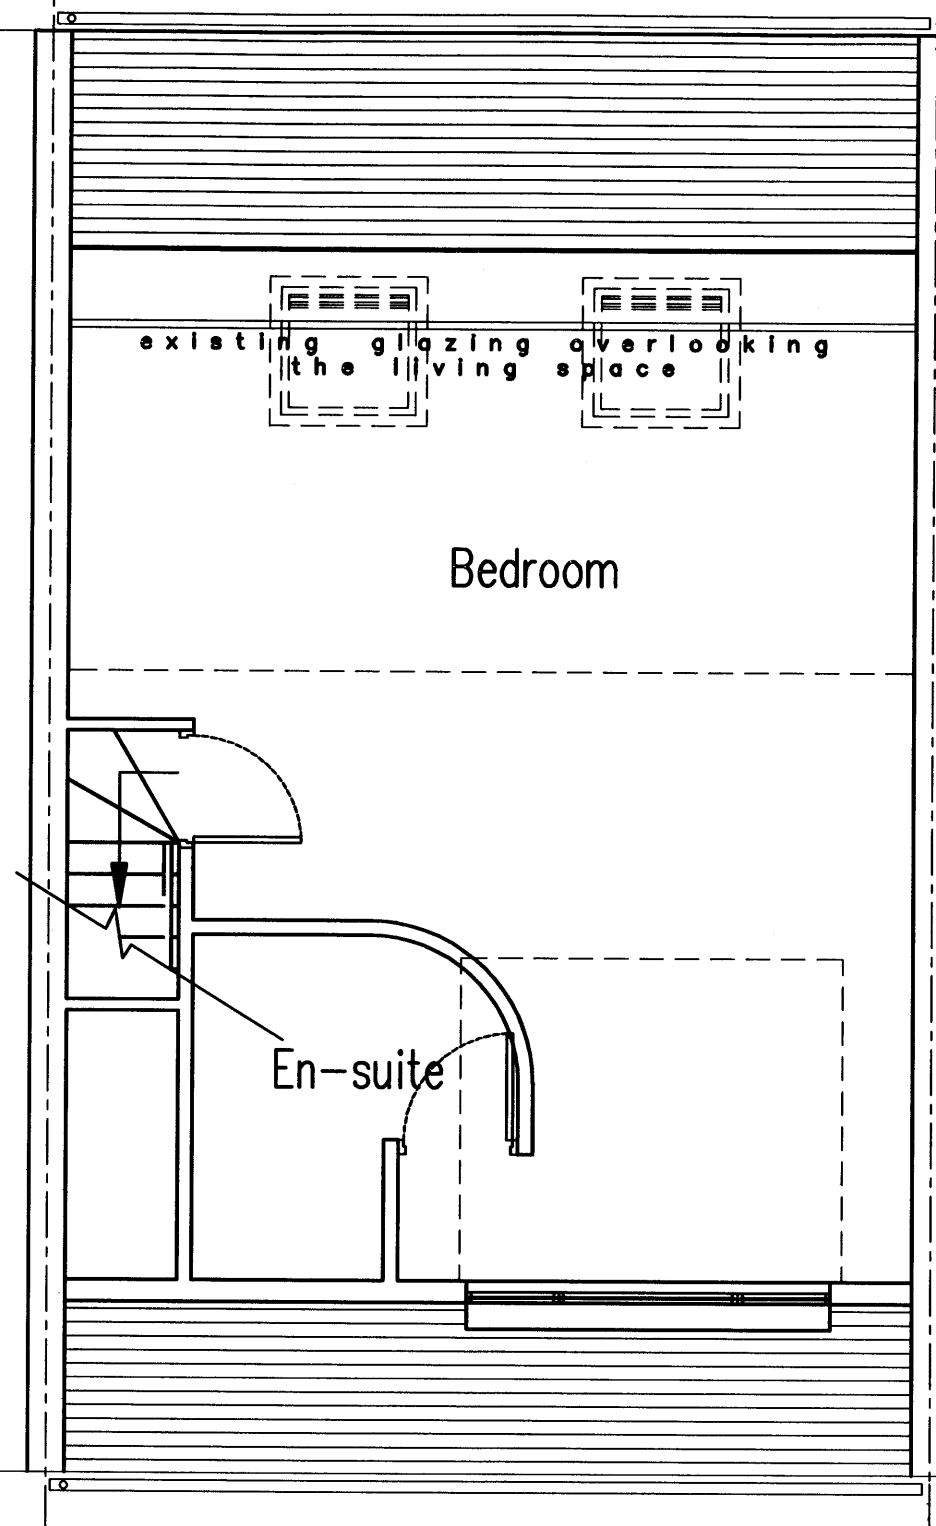

KM 05/08
drawn date checked

Full Planning Application
CLIENT: Tiffany Coppersmith-Heaven

Kieran McDonnell Design

146 Broadhurst Gardens London NW6 3BH

Tel. 0207 328 5386

e-mail: kmcdesign@tiscali.co.uk


Mob. 07962 476 625

Notes

1 Do not scale off this drawing.
All figured dimensions to be checked on site before construction and any discrepancies to be notified to the Administrator immediately.

2 All linear dimensions given in millimetres.
All heights on site plans given in metres.

Proposed Loft Plan

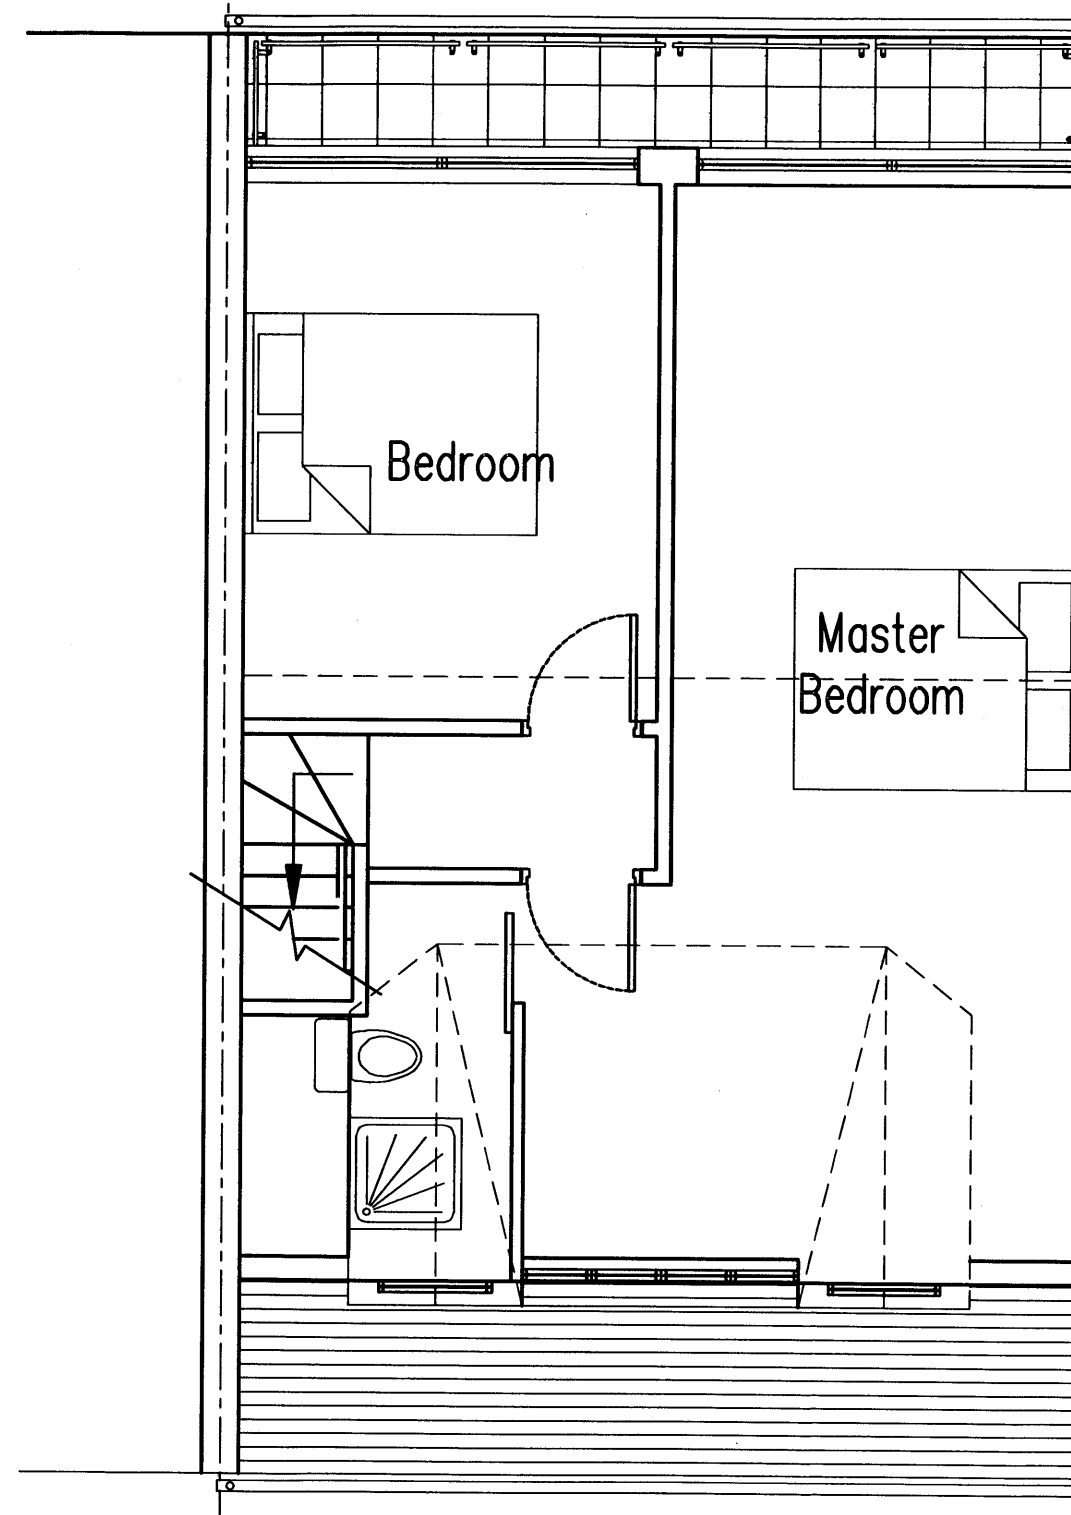

Existing/Proposed Loft Plan
26a Primrose Gardens London NW3 4TN

A3 SIZE

1:50 Adg0007-.dwg
Scale Drawing number Revision

DRAWING IS COPYRIGHT OF KIERAN MCDONNELL DESIGN ©

RECEIVED
26 MAR 2009