



1 Do not scale off this drawing.
All figured dimensions to be checked on site before
construction and any discrepancies to be notified to the
Administrator immediately.

2 All linear dimensions given in millimetres.
All heights on site plans given in metres.

Notes

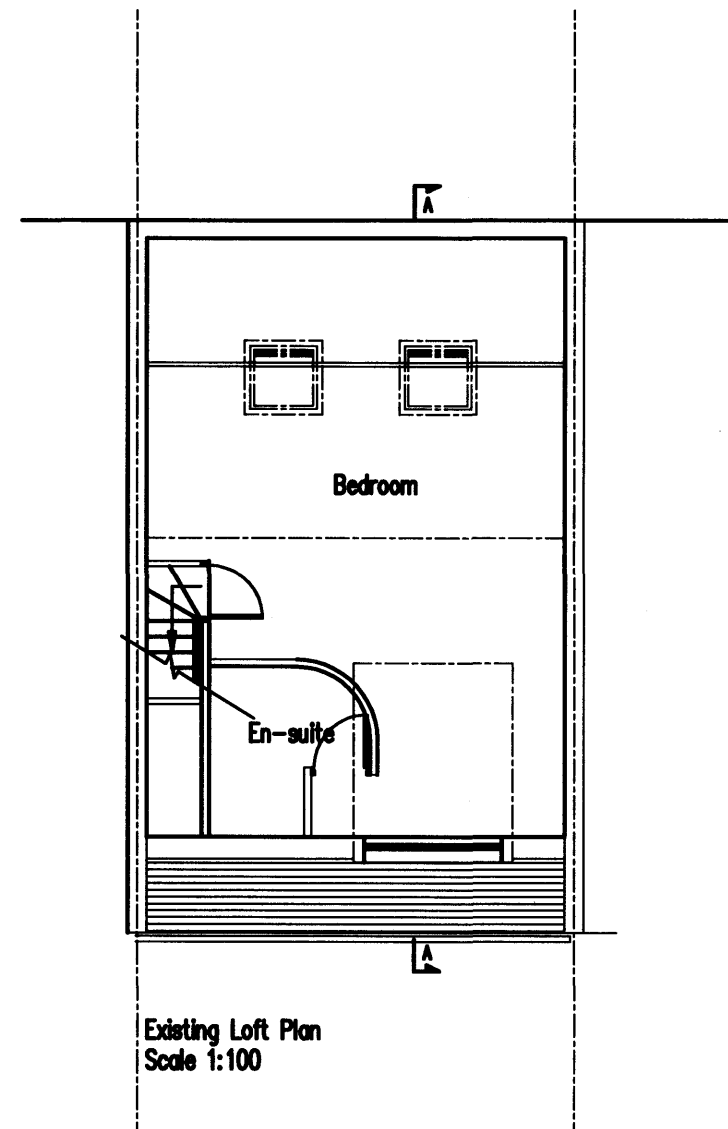

Existing Loft Plan
Scale 1:100

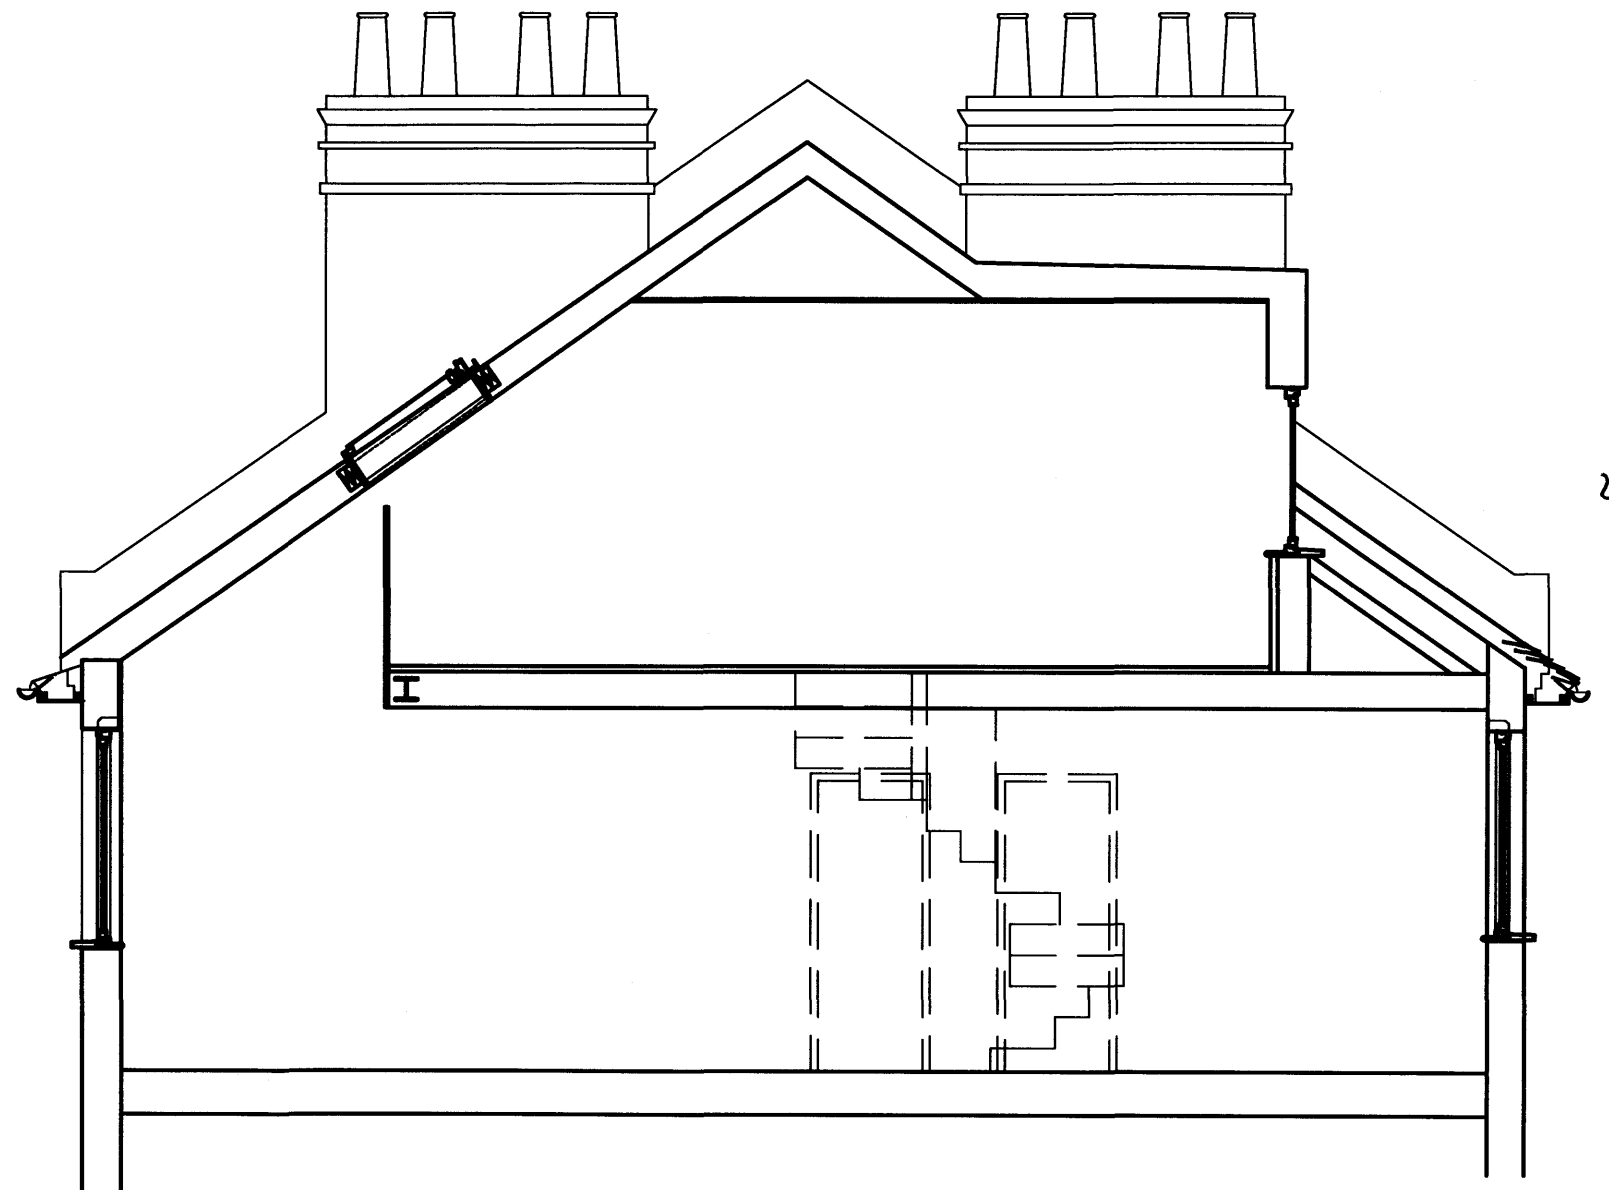

Existing Sketch Section AA

KM 04/09
drawn date checked

Full Planning Application
CLIENT: Tiffany Coppersmith-Heaven

Kieran McDonnell Design

146 Broadhurst Gardens London NW6 3BH

Tel. 0207 328 5398

e-mail: kmdesign@btopenworld.co.uk

Mob. 07942 478 825

Existing Sketch Section AA
26a Primrose Gardens London NW3 4TN

A3 SIZE

1:50 Adg0008-.dwg
Scale @ A3 Drawing number Revision

DRAWING IS COPYRIGHT OF KIERAN McDONNELL DESIGN ©