


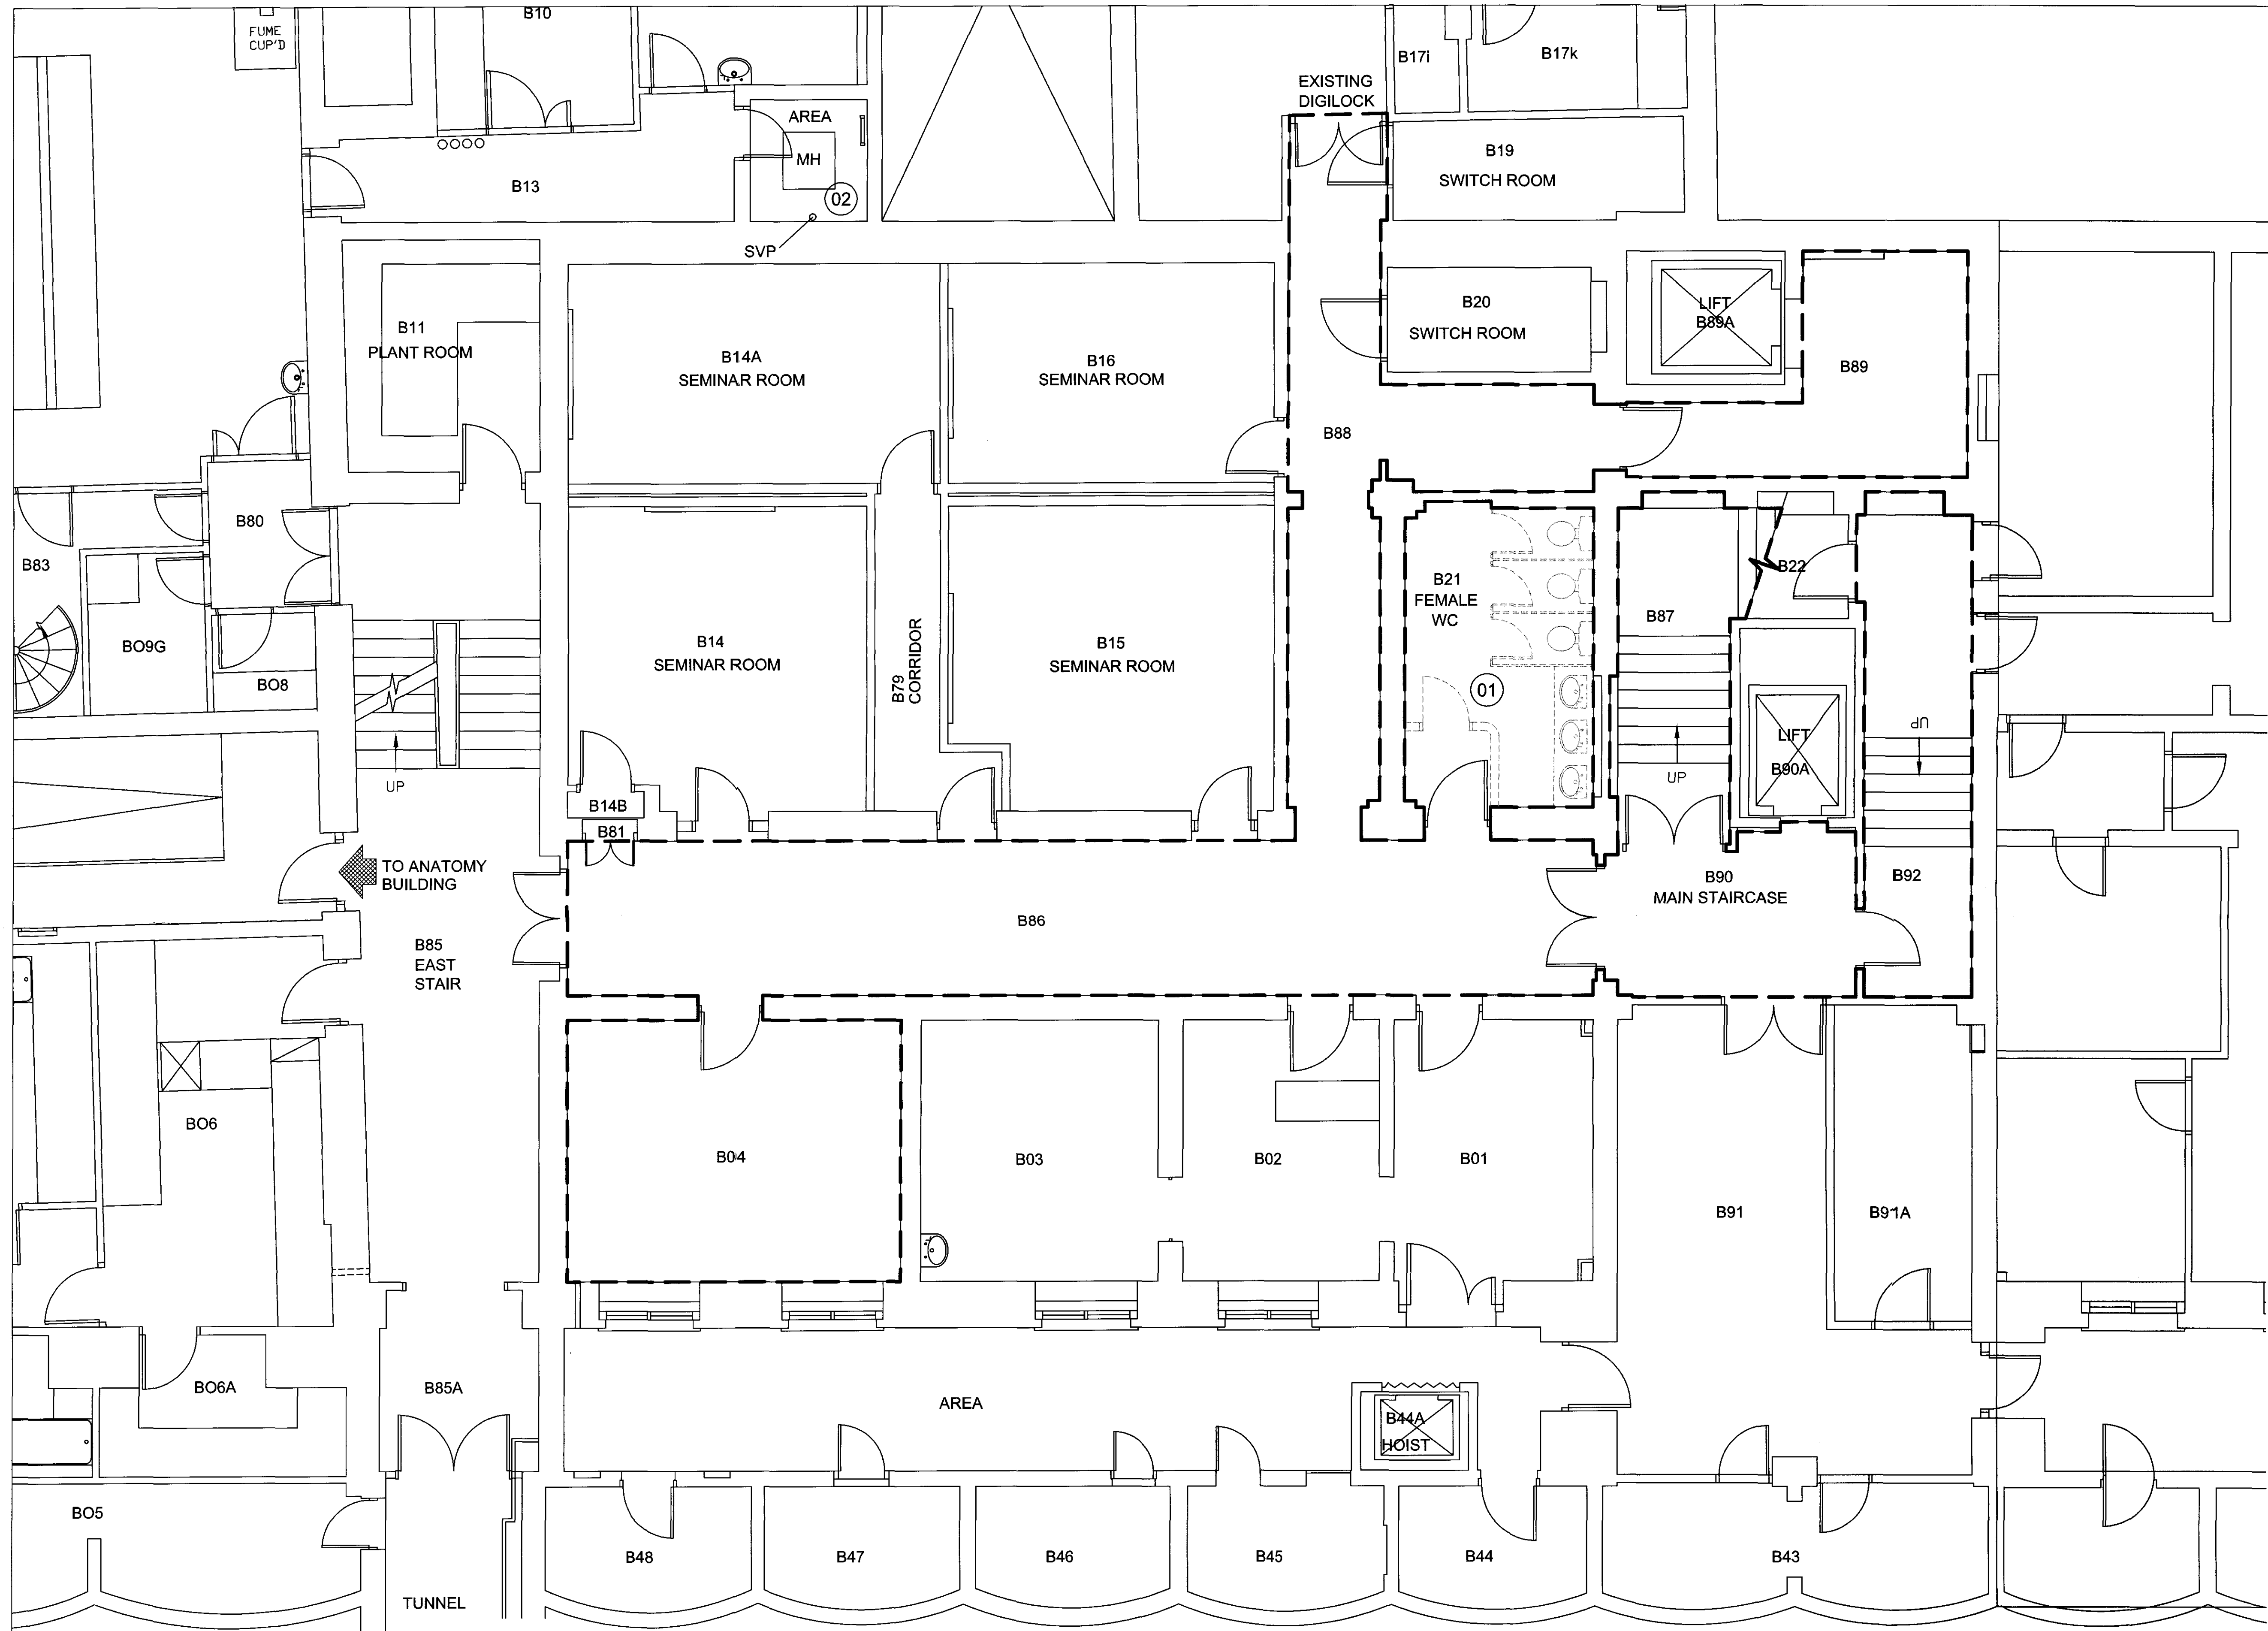

NOTES

DO NOT SCALE OFF THIS DRAWING.
ALL DIMENSIONS MUST BE CHECKED ON SITE
PRIOR TO ANY WORK BEING PUT IN HAND.
ANY DISCREPANCIES ARE TO BE BROUGHT TO
THE ATTENTION OF THE PROJECT MANAGER
IMMEDIATELY UPON DISCOVERY.

- Key**
- Extent of refurbishment works
 - Existing building fabric to be removed
 - 01 Existing toilets to be stripped out
 - 02 Existing access to drainage to be maintained and utilised

PLANNING APPLICATION

P	25.03.09	Issued for Planning & Listed Building
Rev.	Date	Description

UCL

University College London
1-19, Torrington Place, London WC1E 7HB

Project Officer: Naved Khan
Tel: 020 7679 1206
Fax: 020 7613 0524
Email: @ucl.ac.uk

Drawn: N.K.
Date: Mar 2009
Scale: 1:50 @ A1
PROJECT No. 201/032

201 ROCKEFELLER BUILDING

Common Areas Refurbishment

Basement Floor Plan
As Existing / Demolitions

DWG. NO. **201032-121**

P
rev