


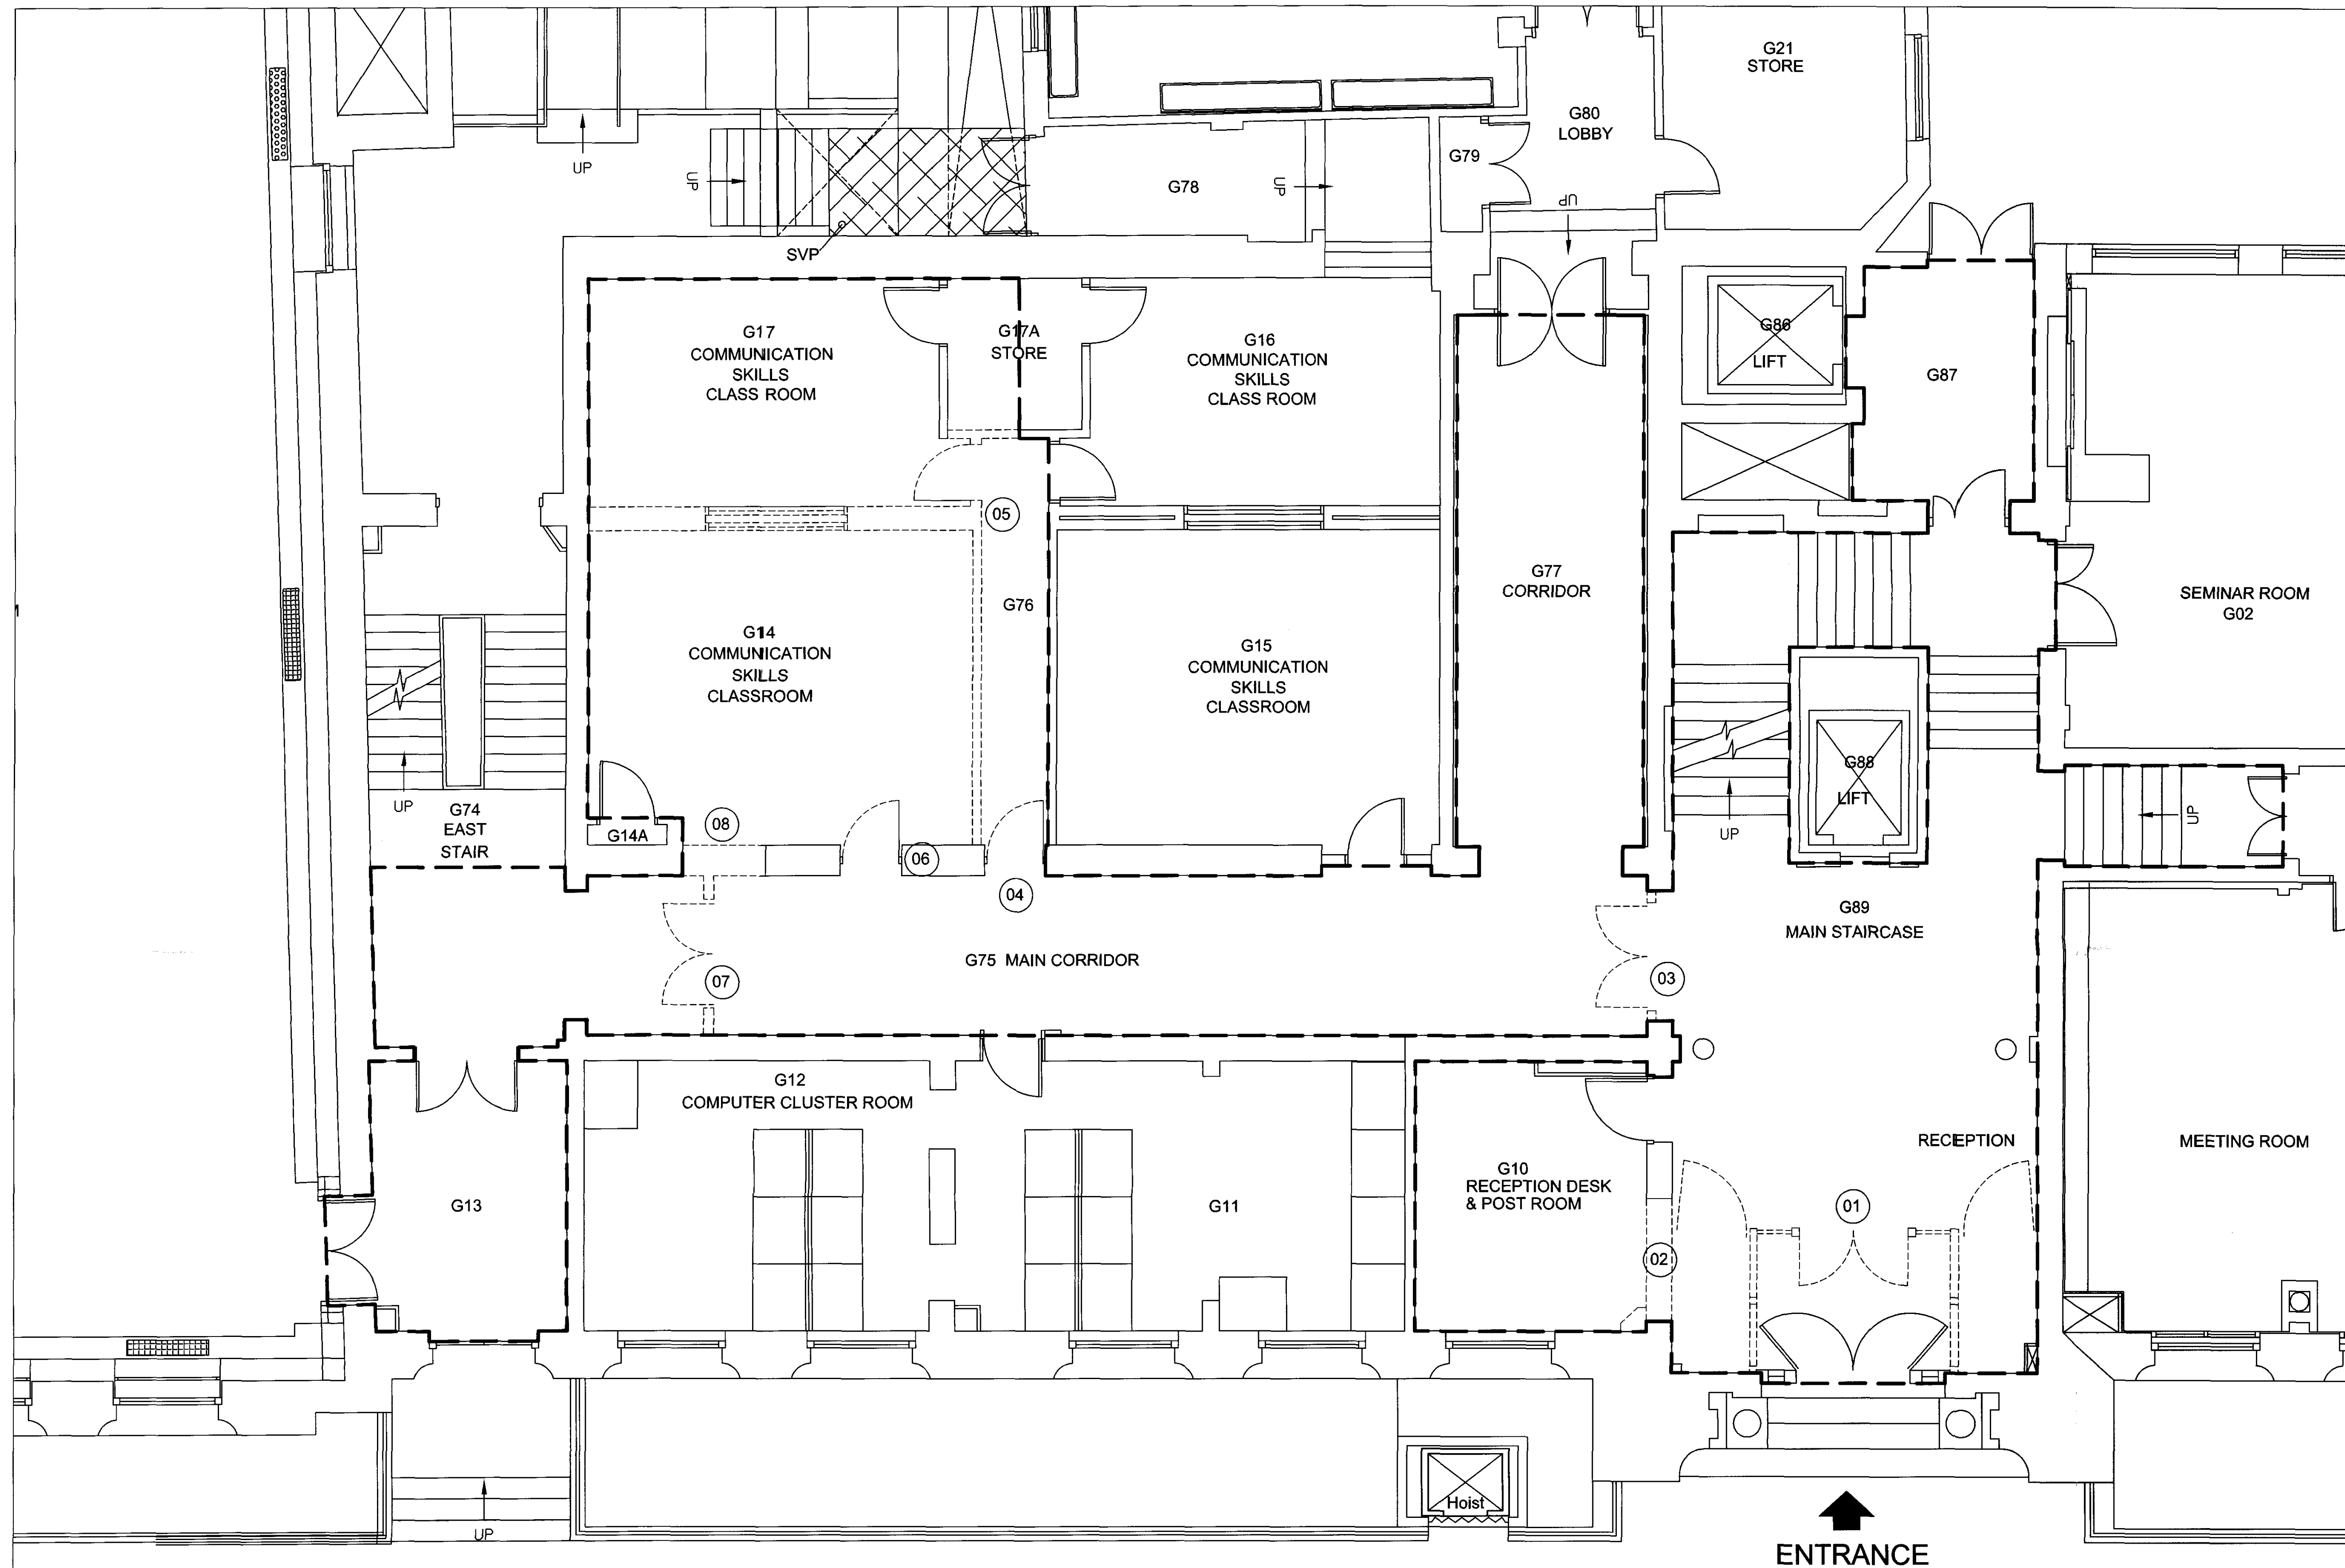

NOTES
DO NOT SCALE OFF THIS DRAWING.
ALL DIMENSIONS MUST BE CHECKED ON SITE
PRIOR TO ANY WORK BEING PUT IN HAND.
ANY DISCREPANCIES ARE TO BE BROUGHT TO
THE ATTENTION OF THE PROJECT MANAGER
IMMEDIATELY UPON DISCOVERY.

- Key**
- Extent of refurbishment works
 - Existing building fabric to be removed
 - 01 Existing lobby to be completely removed
 - 02 New arched opening formed in wall for new reception counter
 - 03 Remove existing door, retain opening
 - 04 Remove existing door, retain opening
 - 05 Remove existing teaching room walls to remodel area to provide sanitary provisions
 - 06 Remove existing door to block up opening
 - 07 Remove existing corridor door and partition
 - 08 Form new opening for Accessible WC door.

PLANNING APPLICATION

P	25.03.09	Issued for Planning & Listed Building
Rev.	Date	Description

UCL
University College London
1-19, Torrington Place, London WC1E 7HB

Project Officer : Nawed Khan
Tel : 020 7679 1206
Fax : 020 7813 0524
Email : @ucl.ac.uk

Drawn: N.K.
Date: Mar 2009
Scale: 1:50 @ A1
PROJECT No. 201/032

201 ROCKEFELLER BUILDING

Common Areas Refurbishment

Ground Floor Plan
As Existing/ Demolitions

DWG. NO. 201032-122 P
REV