



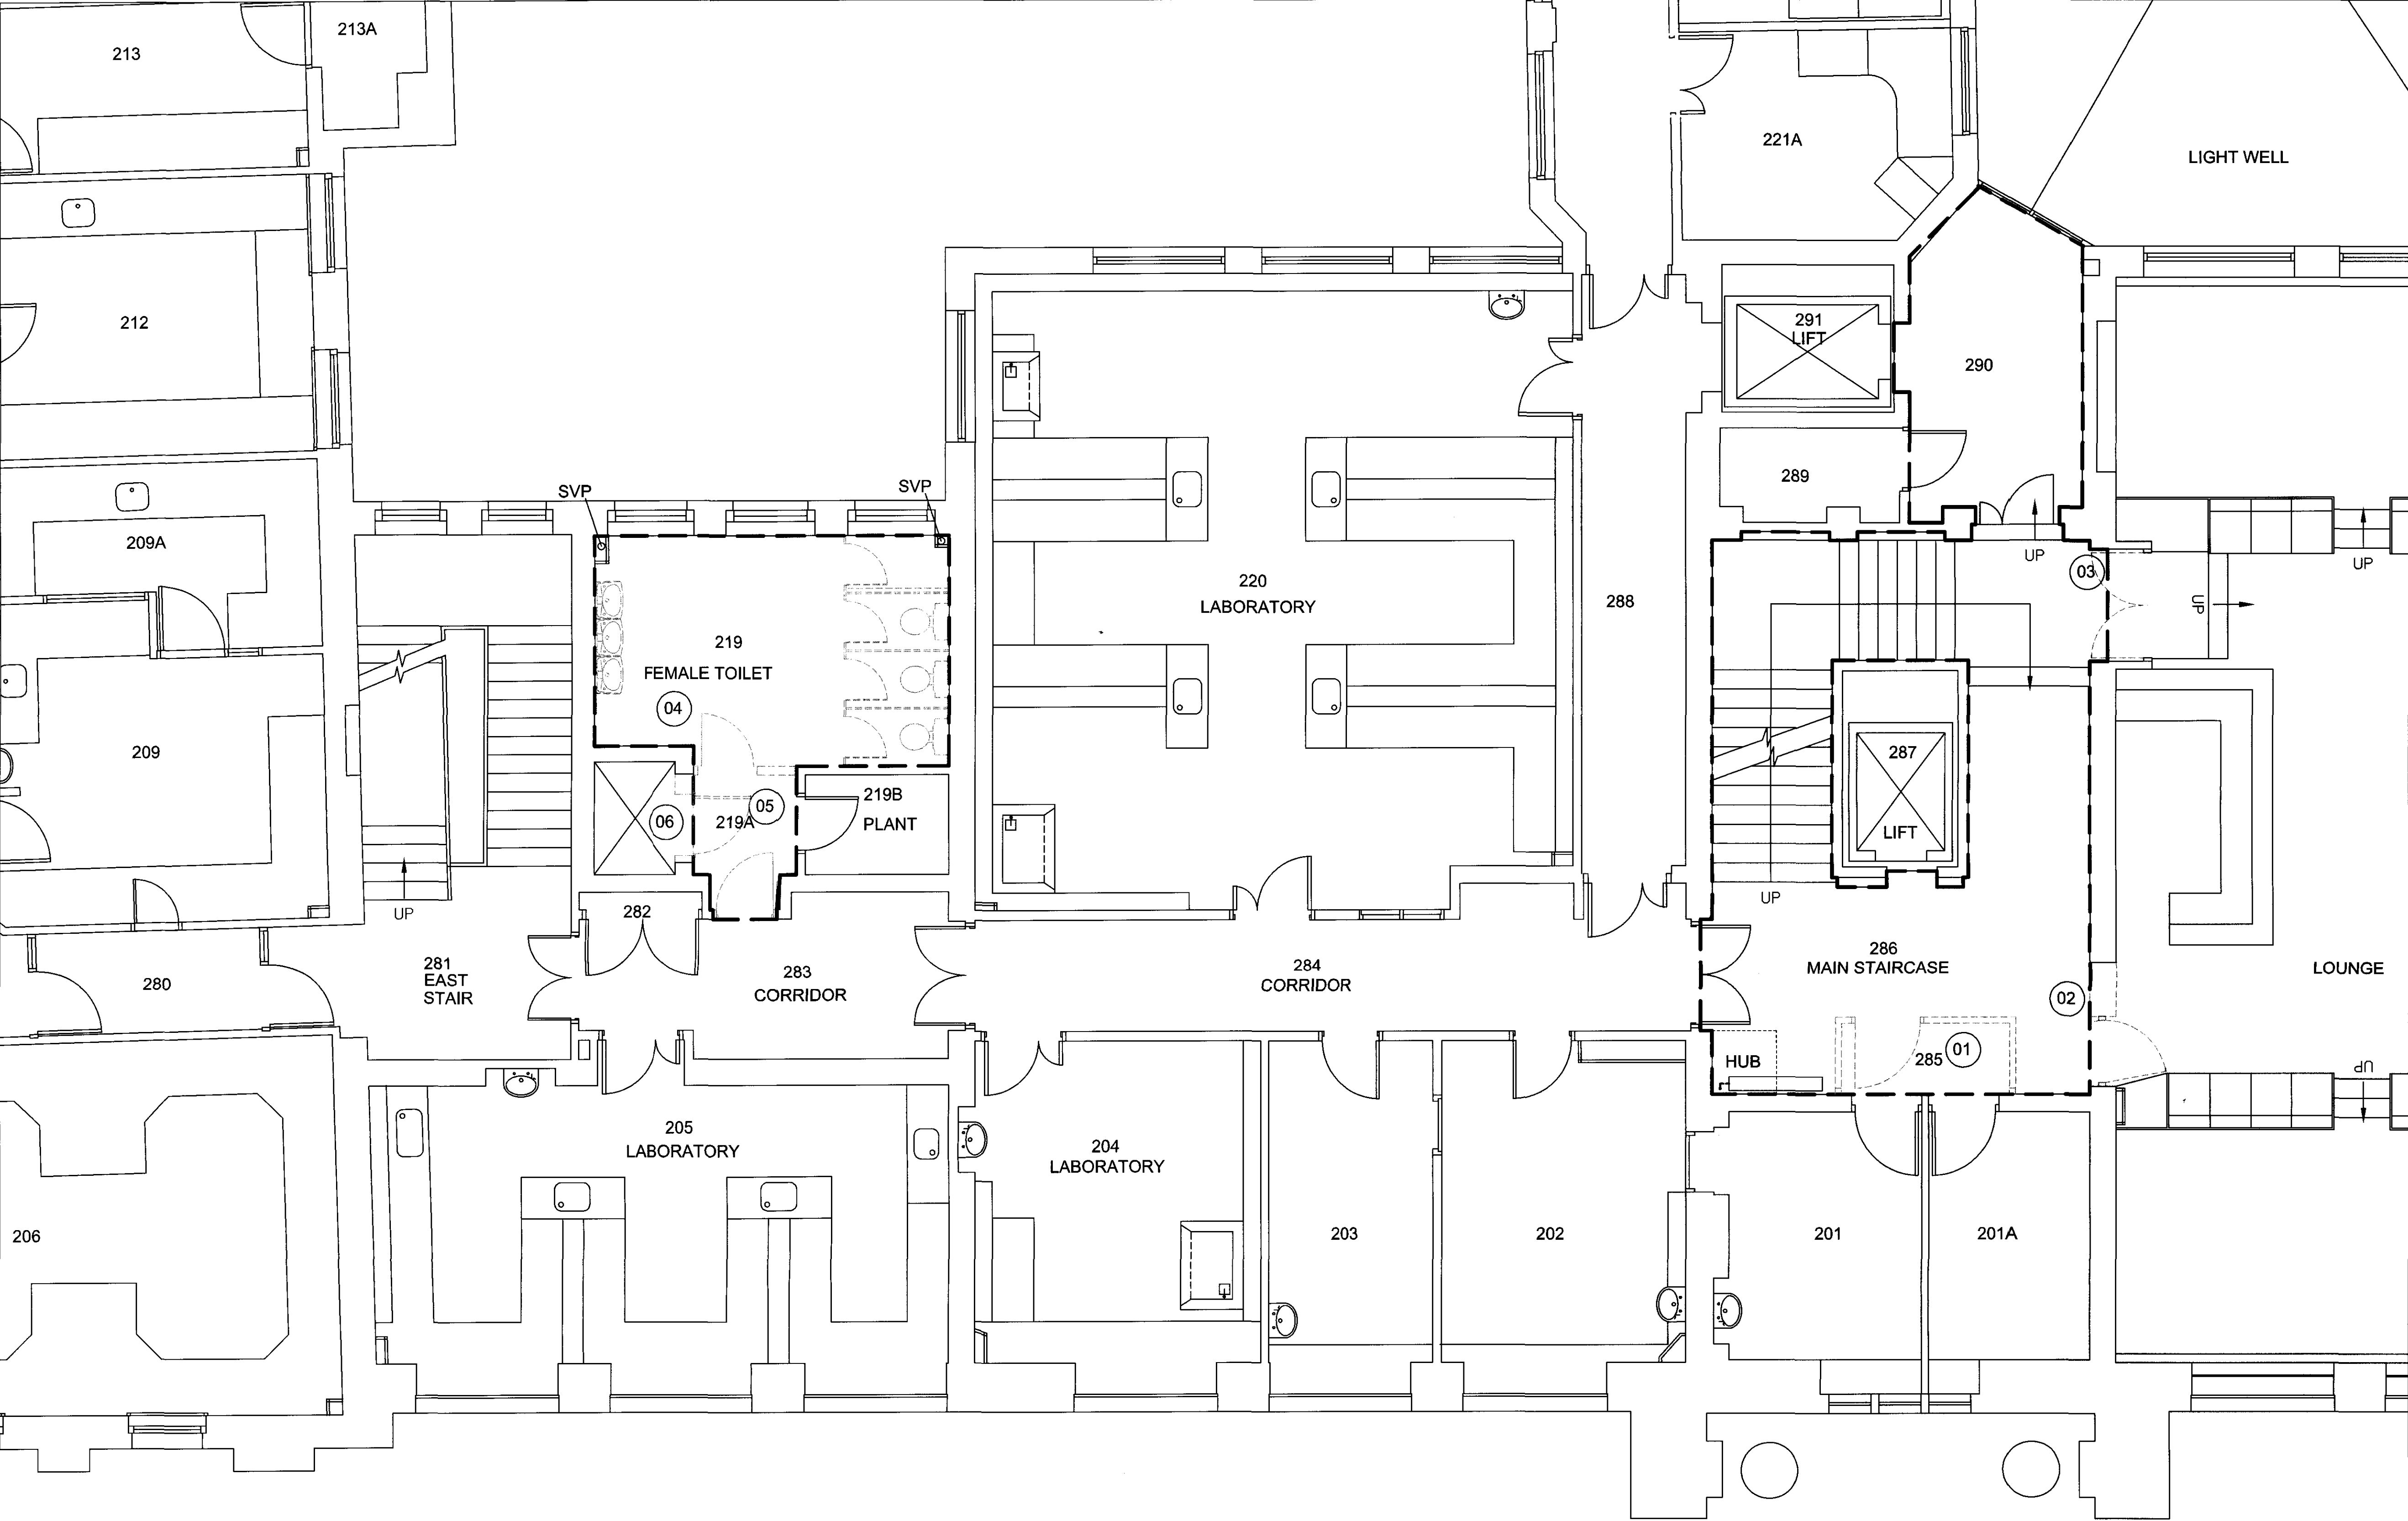

NOTES
DO NOT SCALE OFF THIS DRAWING.
ALL DIMENSIONS MUST BE CHECKED ON SITE
PRIOR TO ANY WORK BEING PUT IN HAND.
ANY DISCREPANCIES ARE TO BE BROUGHT TO
THE ATTENTION OF THE PROJECT MANAGER
IMMEDIATELY UPON DISCOVERY.

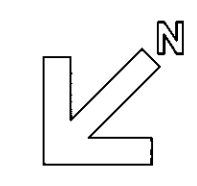

- Key**
- Extent of refurbishment works
 - Existing building fabric to be removed
 - 01 Existing lobby & door to be removed
 - 02 Widen existing opening to take new double doors
 - 03 Remove existing disused door and frame, infill opening
 - 04 Existing Female WCs to be remodelled to provide Accessible WC
 - 05 Remove existing doors and partition
 - 06 Enlarge opening to service riser

PLANNING APPLICATION

P	25.03.09	Issued for Planning & Listed Building
Rev.	Date	Description



University College London
1-19, Torrington Place, London WC1E 7HB

Project Officer : Nawed Khan
Tel : 020 7678 1206
Fax : 020 7613 0524
Email : @ucl.ac.uk

Drawn: N.K
Date: Mar 2009
Scale: 1:50 @ A1
PROJECT No. 201/032

201 ROCKEFELLER BUILDING

Common Areas Refurbishment

Second Floor Plan
As Existing/ Demolitions

DWG. NO.

201032-124

P

rev