



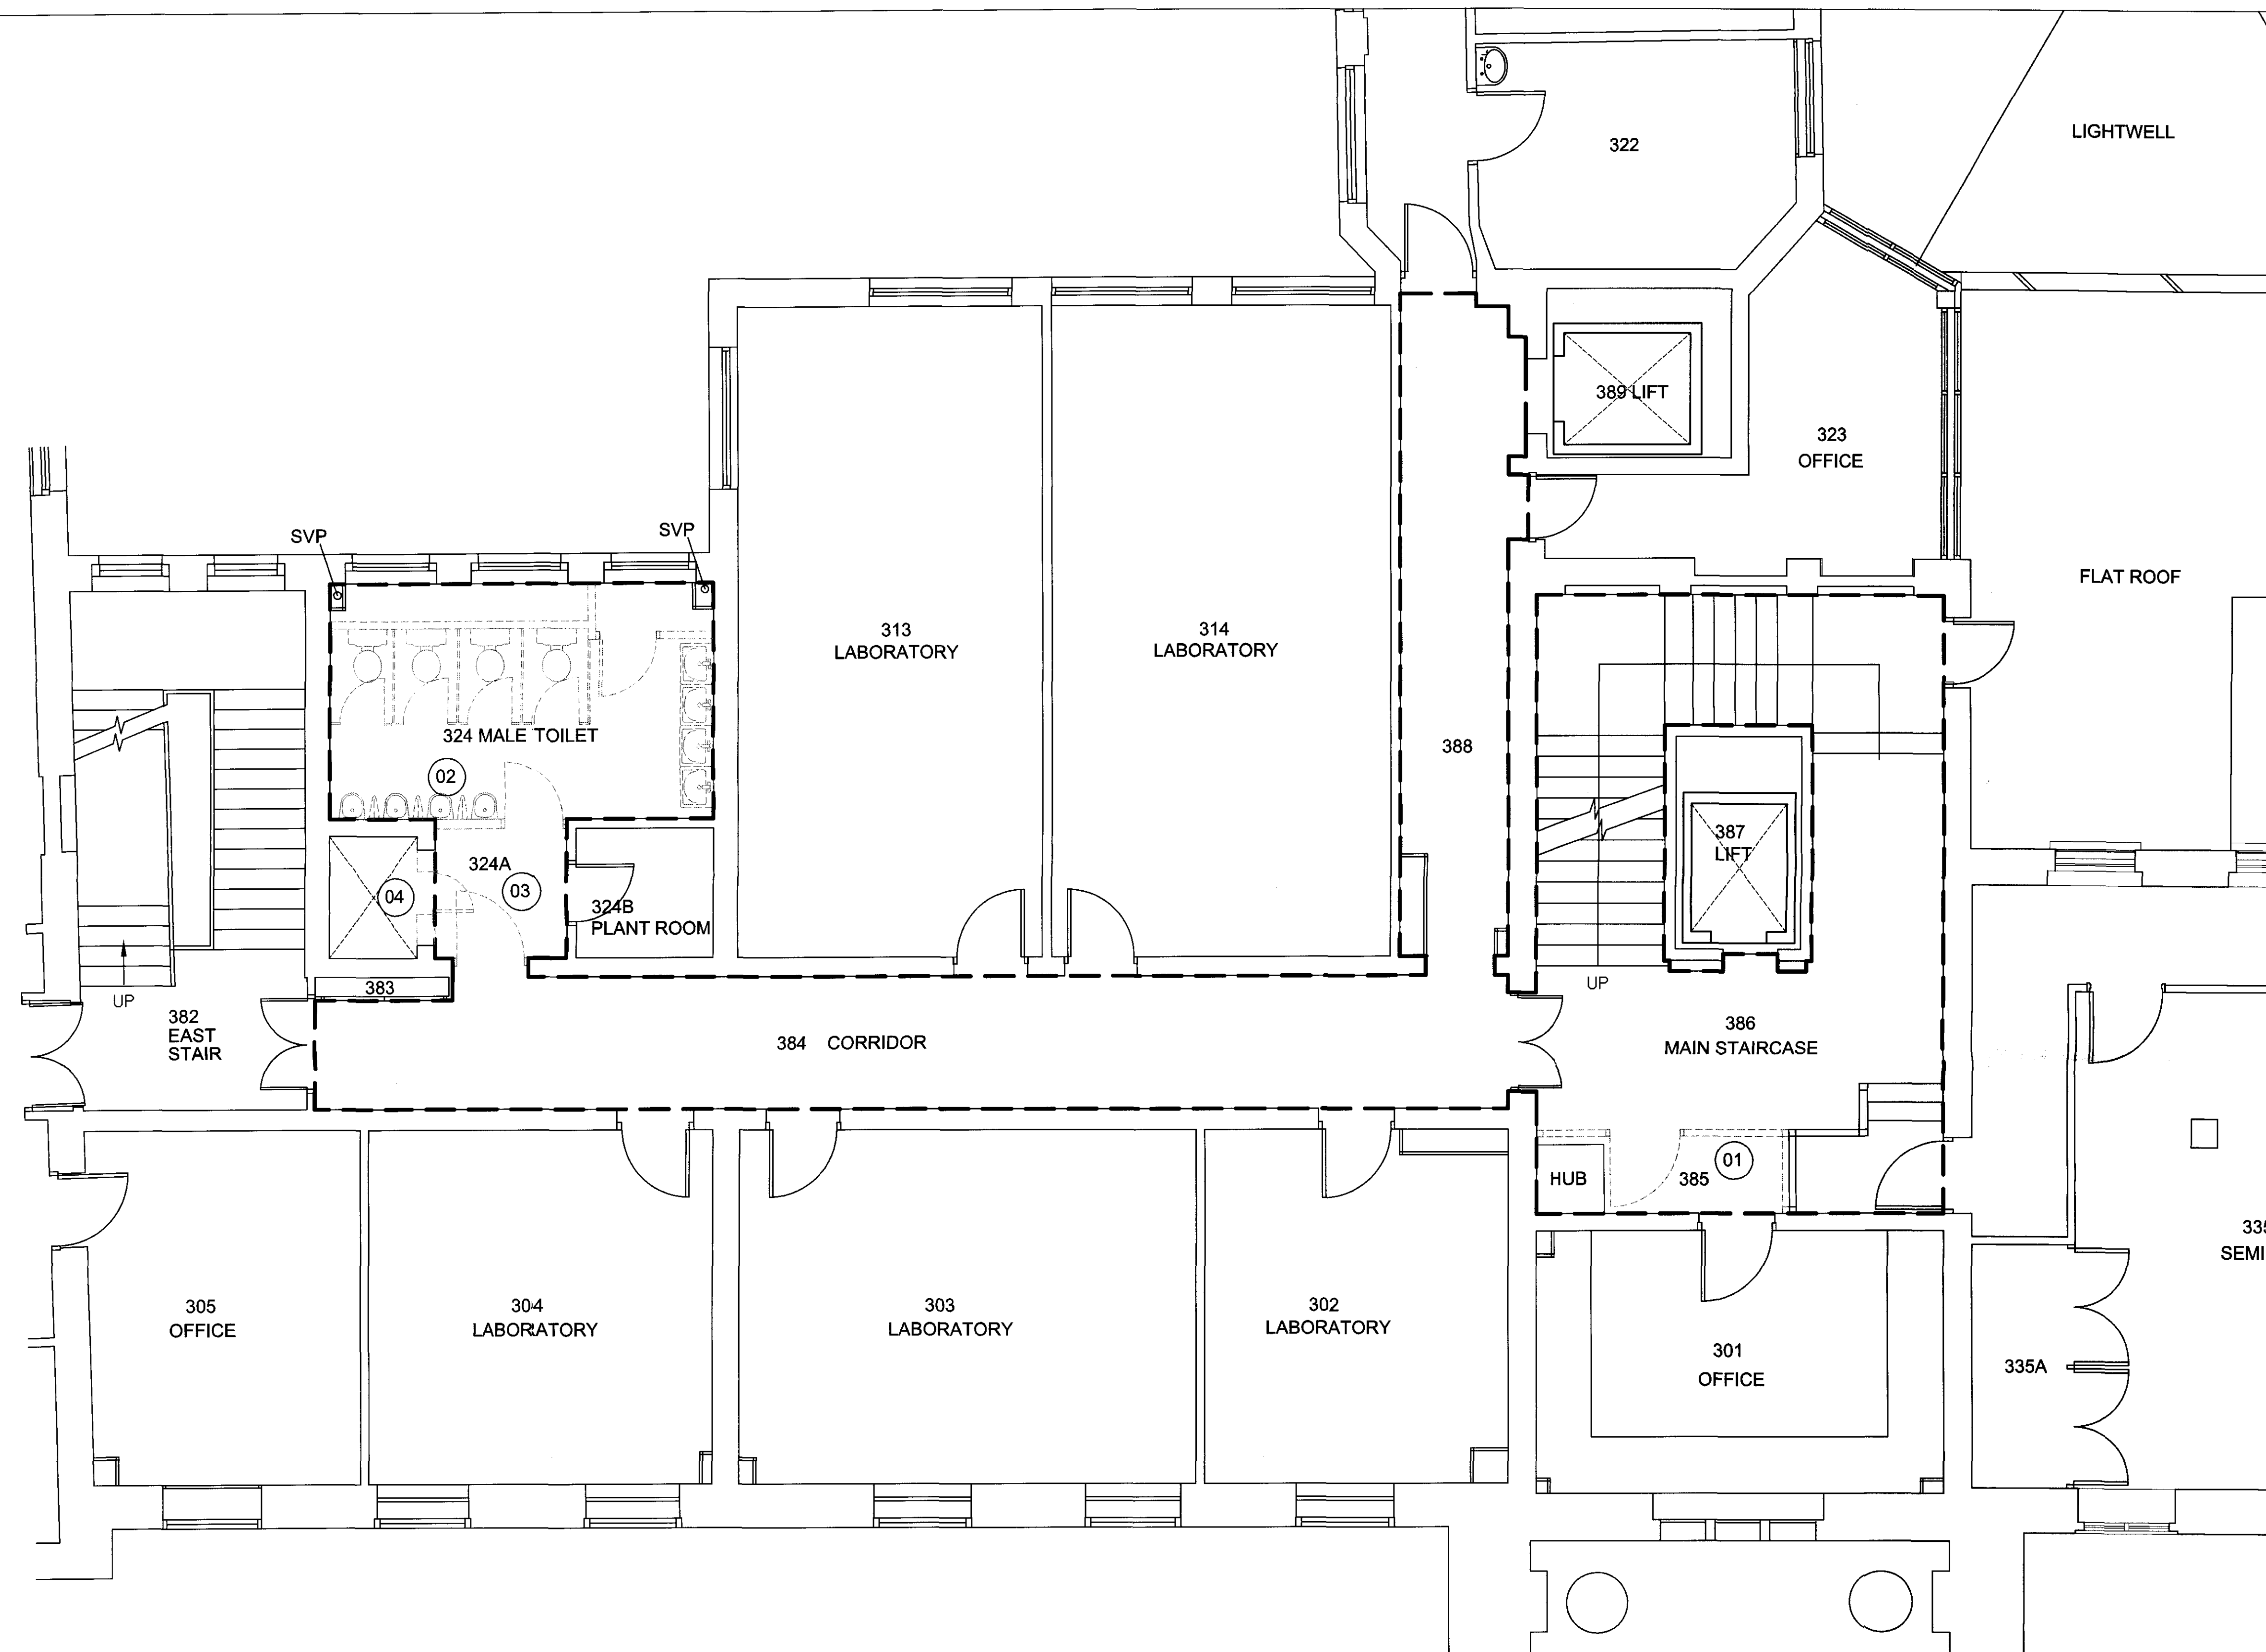

NOTES


DO NOT SCALE OFF THIS DRAWING.
ALL DIMENSIONS MUST BE CHECKED ON SITE
PRIOR TO ANY WORK BEING PUT IN HAND.
ANY DISCREPANCIES ARE TO BE BROUGHT TO
THE ATTENTION OF THE PROJECT MANAGER
IMMEDIATELY UPON DISCOVERY.

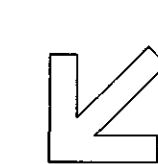

Key



Extent of refurbishment works

 

Existing building fabric to be removed

01 Existing lobby & door to be removed

02 Existing Male WCs to be remodelled to
provide Accessible WC

03 Remove existing doors and partition

04 Enlarge opening to service riser

PLANNING APPLICATION

P	25.03.09	Issued for Planning & Listed Building
Rev.	Date	Description



University College London
1-19, Torrington Place, London WC1E 7HB

Project Officer : Nawed
Khan
Tel : 020 7679 1206
Fax : 020 7613 0524
Email : @ucl.ac.uk

Drawn: N.K.
Date: Feb 2009
Scale: 1:50 @ A1
PROJECT No. 201/032

201 ROCKEFELLER BUILDING

Common Areas Refurbishment

Third Floor Plan
As Existing

DWG. NO. 201032-125

P
rev