



Roof Plan - As Existing

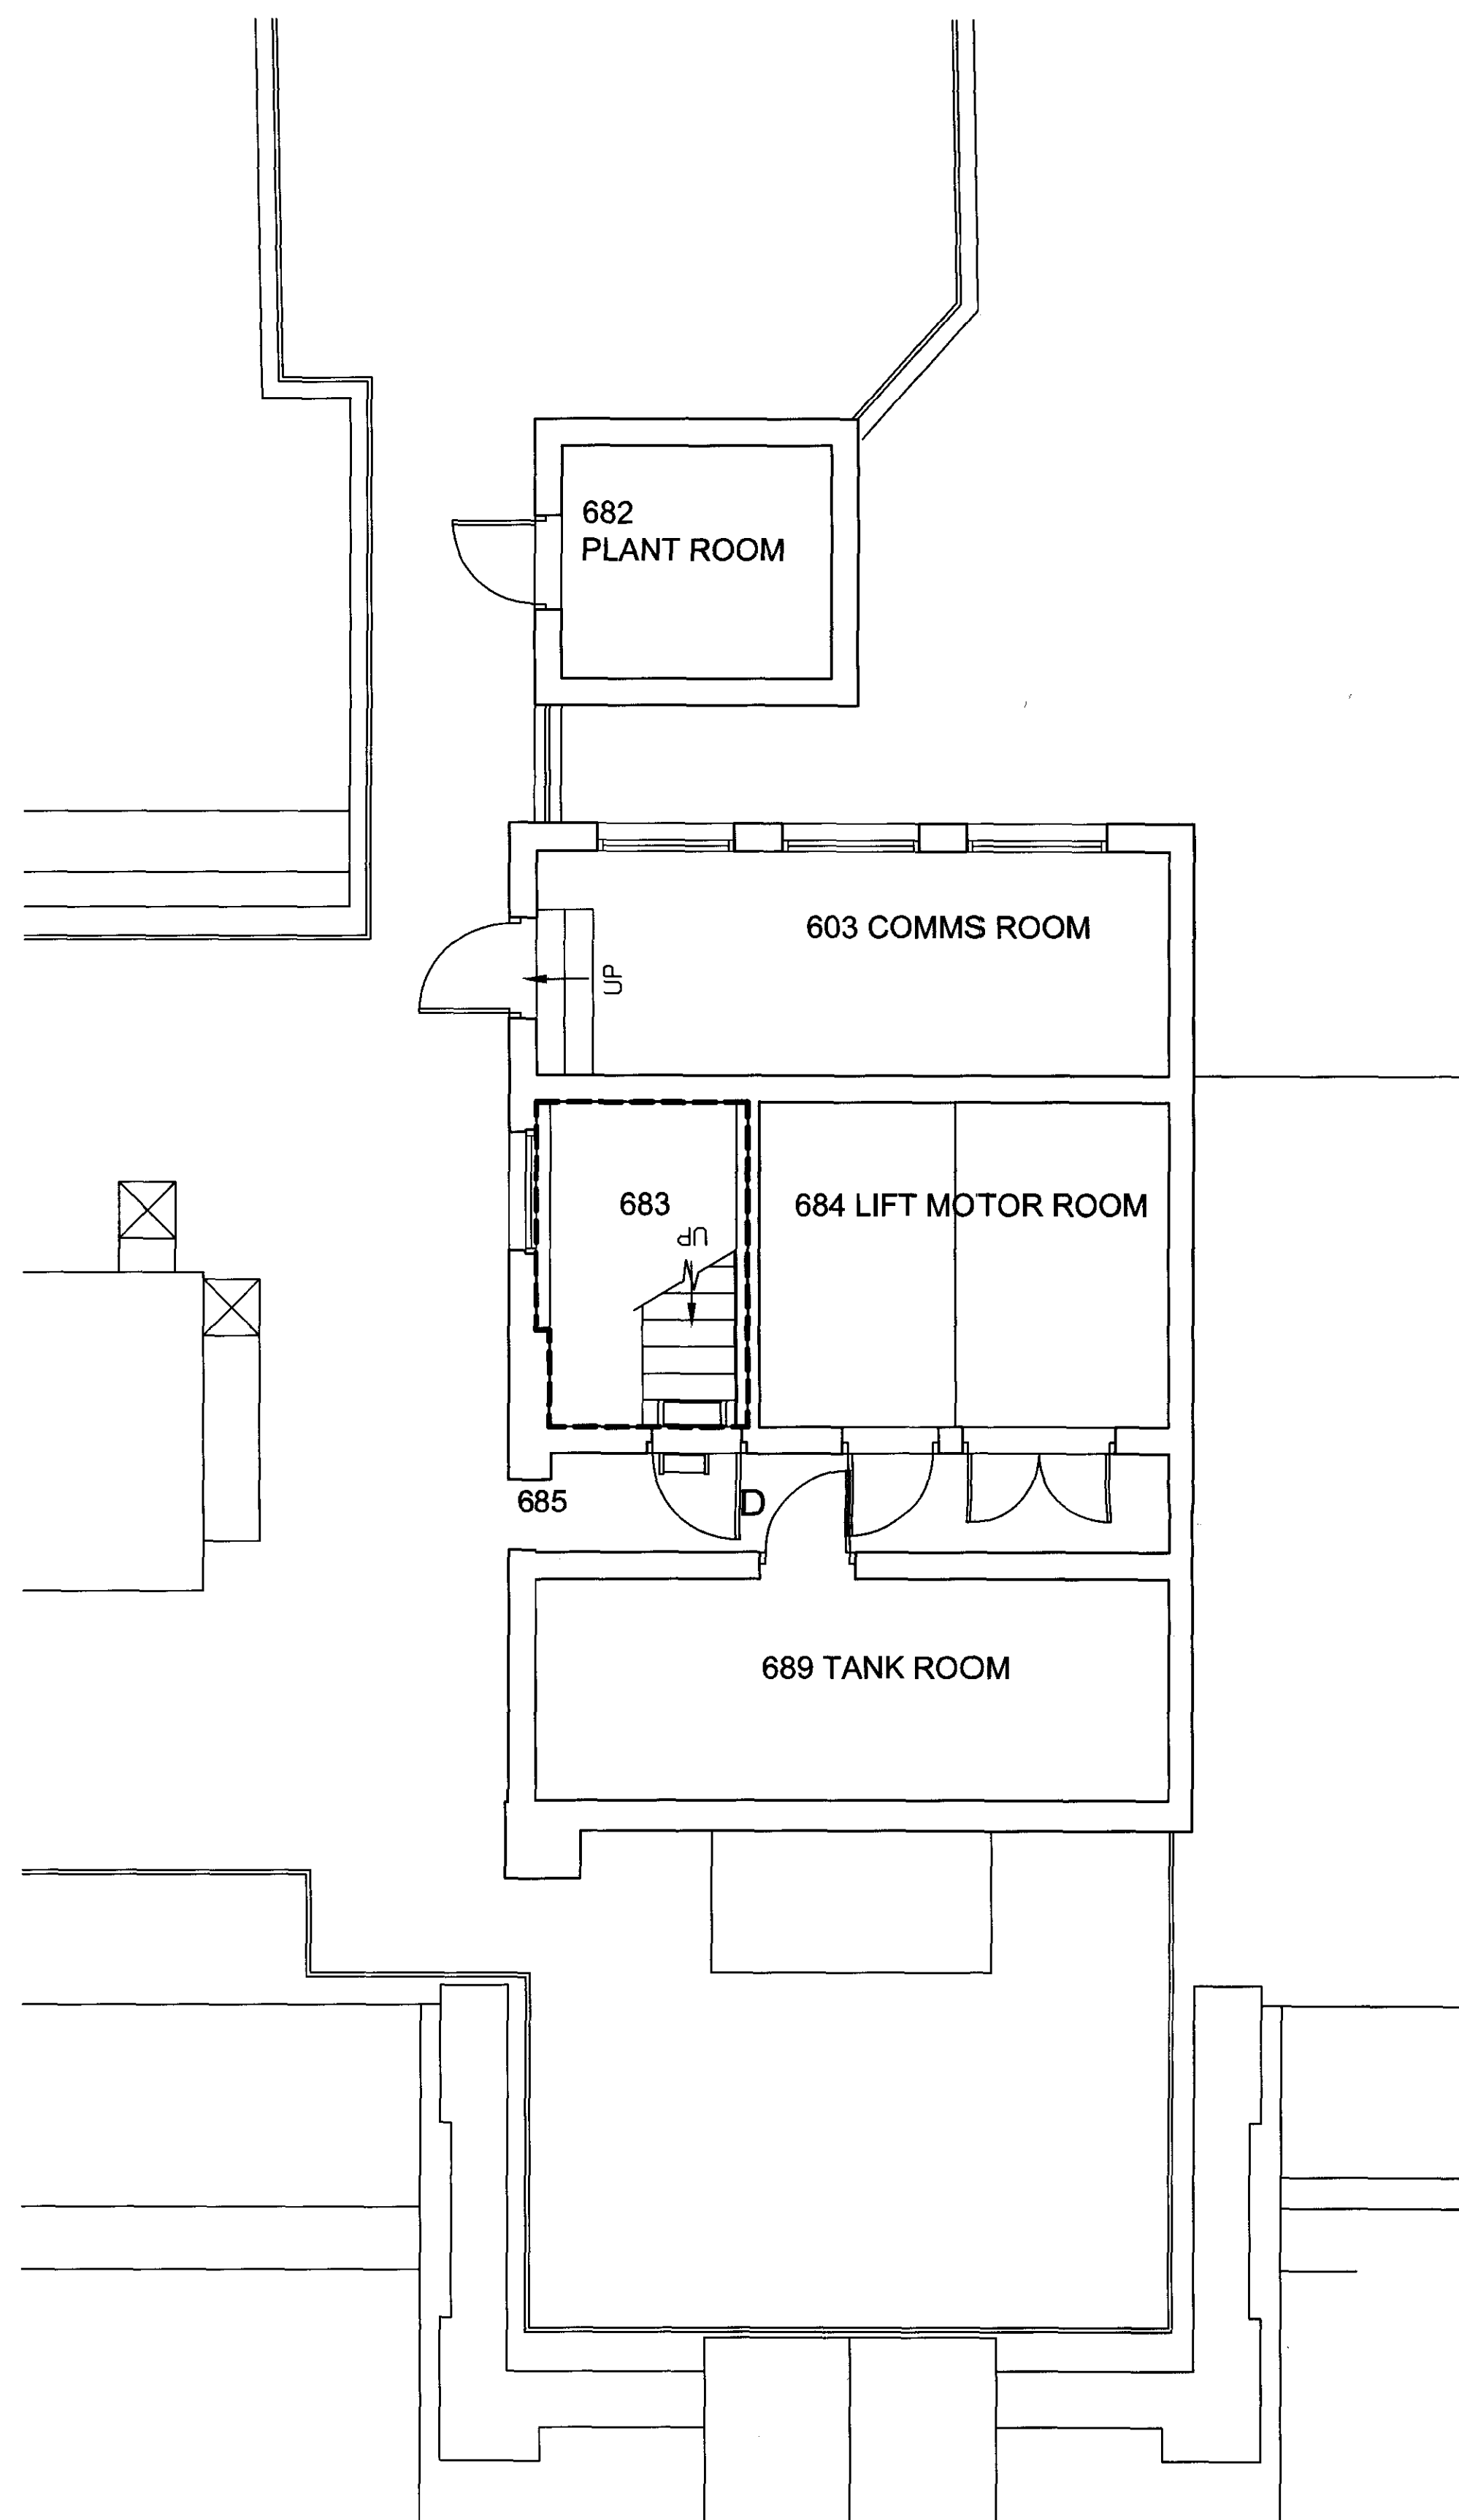

Roof Plan - As Proposed

#### NOTES

DO NOT SCALE OFF THIS DRAWING.  
ALL DIMENSIONS MUST BE CHECKED ON SITE  
PRIOR TO ANY WORK BEING PUT IN HAND.  
ANY DISCREPANCIES ARE TO BE BROUGHT TO  
THE ATTENTION OF THE PROJECT MANAGER  
IMMEDIATELY UPON DISCOVERY.

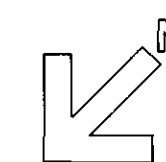


#### Key

- Extent of refurbishment works, to include redecoration and or renewal of ceilings, walls, doors, fixtures & fittings
- Existing building fabric to be removed

PLANNING APPLICATION

P	25.03.09	Issued for Planning & Listed Building
Rev.	Date	Description

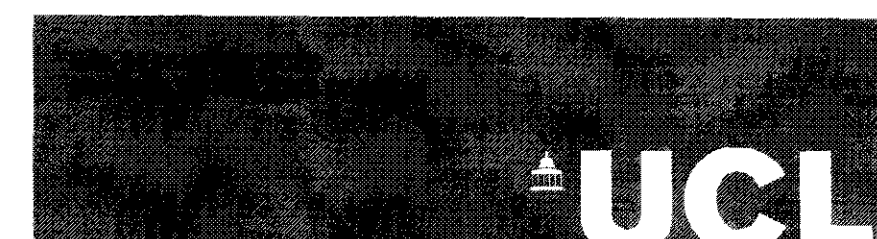

University College London  
1-19, Torrington Place, London WC1E 7HB

Project Officer: Nawad Khan  
Tel: 020 7679 1206  
Fax: 020 7813 0524  
Email: @ucl.ac.uk

Drawn: N.K.  
Date: Feb 2009  
Scale: 1:50 @ A1  
PROJECT No. 201/032

201 ROCKEFELLER BUILDING

Common Areas Refurbishment

Roof Floor Plan  
As Existing & Proposed

DWG. NO. 201032-128

P  
rev