


NOTES
DO NOT SCALE OFF THIS DRAWING.
ALL DIMENSIONS MUST BE CHECKED ON SITE
PRIOR TO ANY WORK BEING PUT IN HAND.
ANY DISCREPANCIES ARE TO BE BROUGHT TO
THE ATTENTION OF THE PROJECT MANAGER
IMMEDIATELY UPON DISCOVERY.

Key
Extent of refurbishment works, to
include redecoration and or renewal of
ceilings, walls, doors, fixtures & fittings
ND New Door to replace existing
RD Refurbish existing door

PLANNING APPLICATION

| | | |
|------|----------|---------------------------------------|
| P | 25.03.09 | Issued for Planning & Listed Building |
| Rev. | Date | Description |

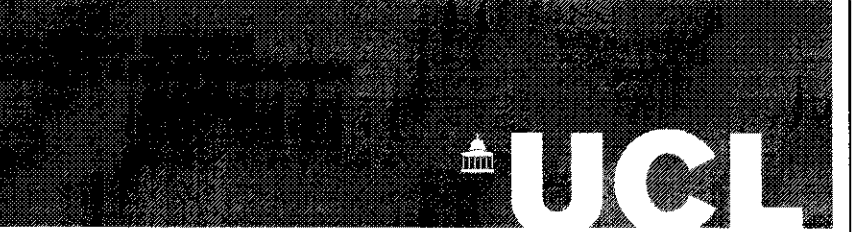

University College London
1-19, Torrington Place, London WC1E 7HB

Project Officer : Nawod Khan
Tel : 020 7679 1206
Fax : 020 7813 0524
Email : @ucl.ac.uk

Drawn: N.K.
Date: Feb 2009
Scale: 1:50 @ A1
PROJECT No. 201/032

201 ROCKEFELLER BUILDING

Common Areas Refurbishment

GA Fifth Floor Plan
As Proposed

DWG. NO. 201032-137

P
rev