


**NOTES**  
DO NOT SCALE OFF THIS DRAWING.  
ALL DIMENSIONS MUST BE CHECKED ON SITE  
PRIOR TO ANY WORK BEING PUT IN HAND.  
ANY DISCREPANCIES ARE TO BE BROUGHT TO  
THE ATTENTION OF THE PROJECT MANAGER  
IMMEDIATELY UPON DISCOVERY.

- Key**
- Extent of refurbishment works
  - Suspended Grid  
(All suspended ceiling grid within area  
of refurbishment works removed)
  - Plastered painted soffit
  - Suspended plasterboard painted

PLANNING APPLICATION

P	25.03.09	Issued for Planning & Listed Building
Rev.	Date	Description

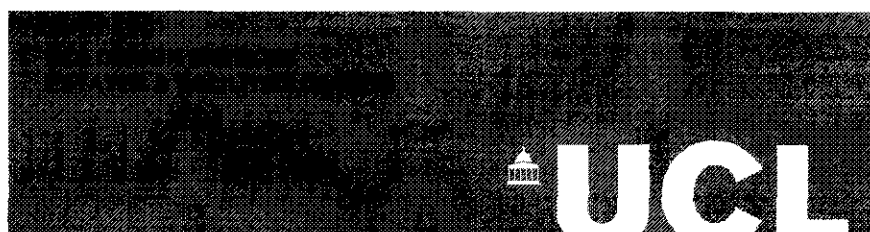

University College London  
1-19, Torrington Place, London WC1E 7HB

Project Officer : Nawar Khan  
Tel : 020 7879 1206  
Fax : 020 7813 0524  
Email : @ucl.ac.uk

Drawn: N.K.  
Date: Feb 2009  
Scale: 1:50 @ A1  
PROJECT No. 201/032

**201 ROCKEFELLER BUILDING**

**Common Areas Refurbishment**

**Basement Reflected Ceiling Plan  
As Existing**

DWG. NO. **201032-141** **P**  
rev