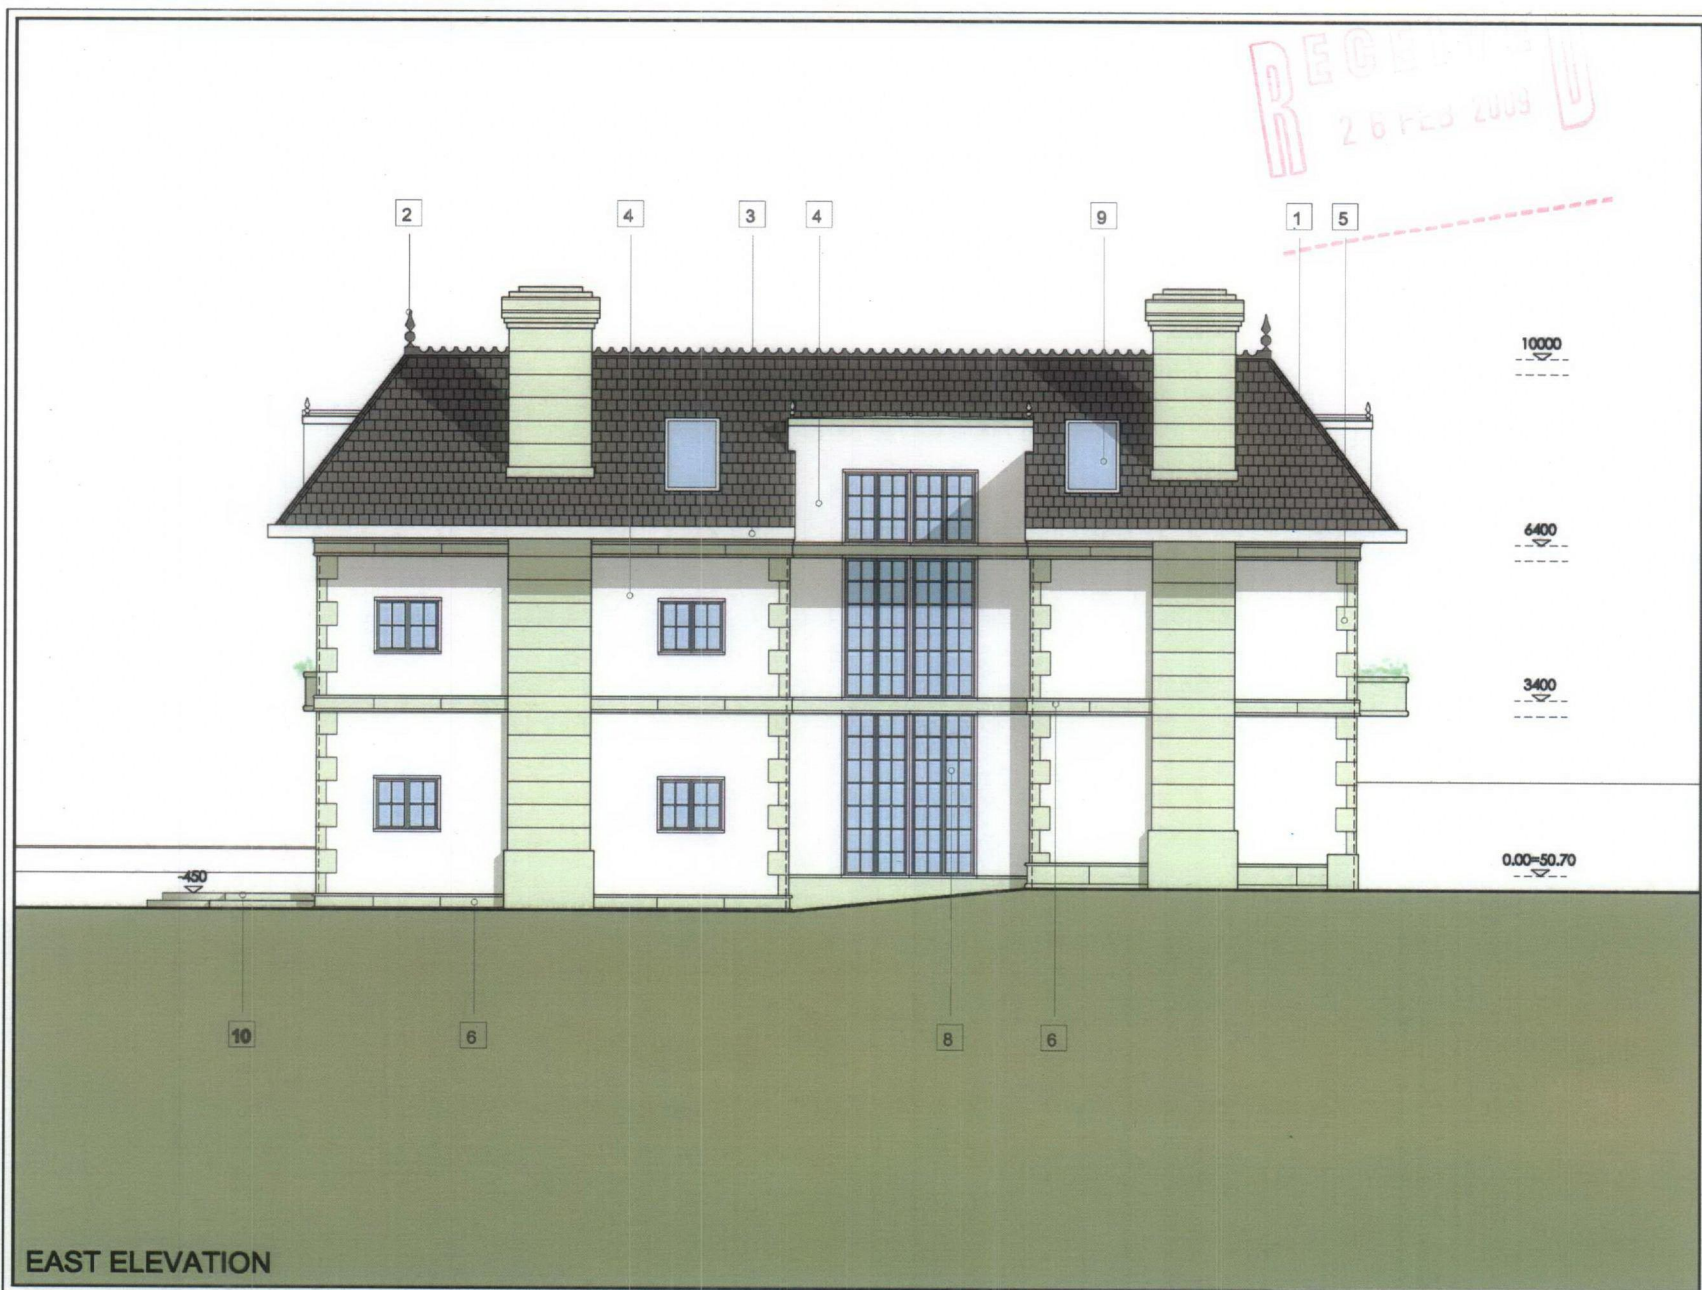
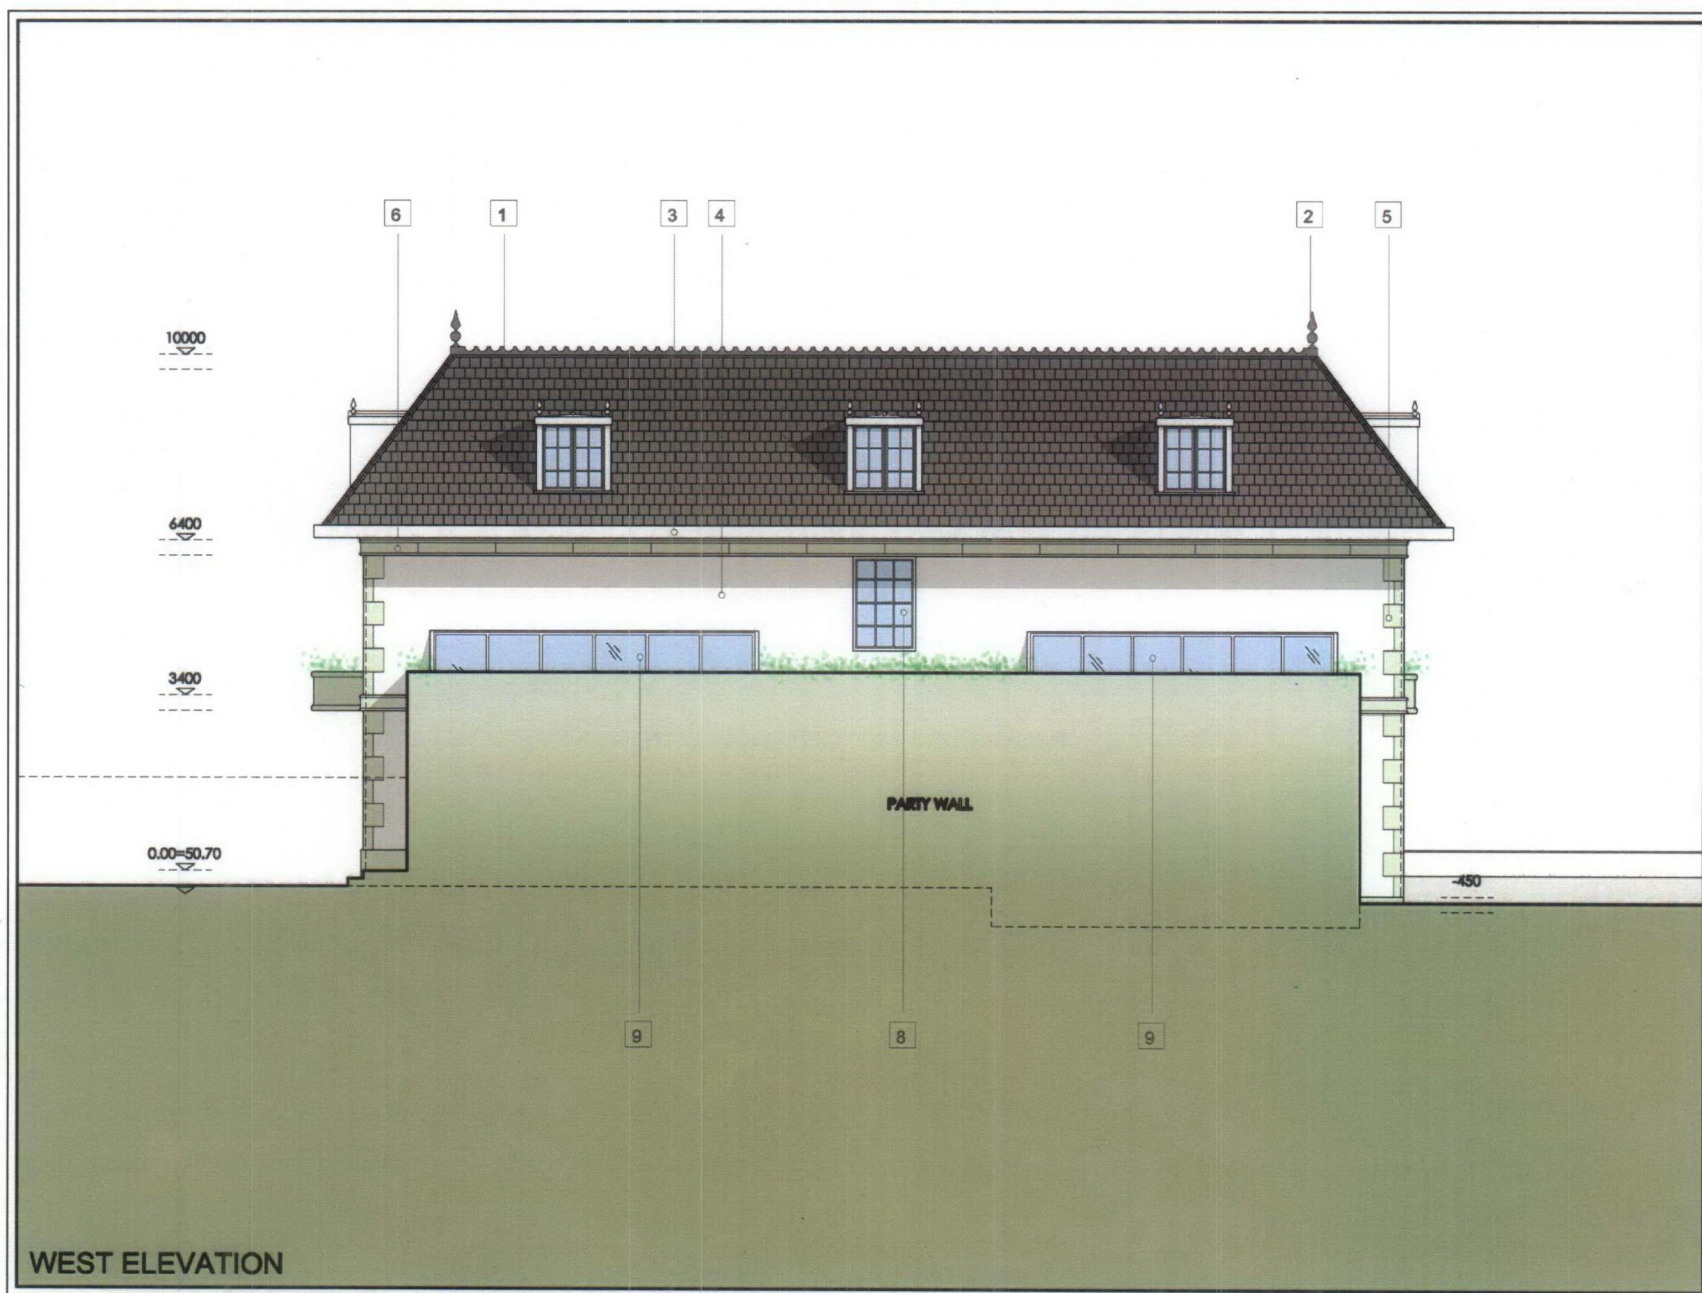


**NOTES**

|    |                                                   |
|----|---------------------------------------------------|
| 1  | Black natural steaks                              |
| 2  | Painted timber trills                             |
| 3  | Painted birch hole board                          |
| 4  | Plaster / White "Stucco"                          |
| 5  | White lime-stone Clusters                         |
| 6  | White lime-stone Pillars / Friezes / Cornices     |
| 7  | White lime-stone Window surrounds / Door dressing |
| 8  | Painted hardwood Insulation                       |
| 9  | Painted timber egypt                              |
| 10 | Natural stone steaks                              |

[illegible]

|          |                                       |
|----------|---------------------------------------|
| PROPERTY | 3 KIDDERPORE AVENUE<br>LONDON NW6 7SX |
| CLIENT   | MIR AND MRS MICHELSON                 |

|               |                                    |              |          |
|---------------|------------------------------------|--------------|----------|
| ZONE          | A                                  | ORGANAL      | PROJECT  |
| LEVEL         | A                                  | ARCHITECTURE | PLANNING |
| DRAWING NAME  | AA067-ELDT                         | REVISION     |          |
| DRAWN BY      | KEP-TAL                            |              |          |
| CDS NO.       | KA27                               | CY/BS        |          |
| DRAWING TITLE | PROJECTED EAST AND WEST ELEVATIONS |              |          |
| SCALE         | DATE                               | DRAWN        | CHECKED  |
| 1/50          | 8/14/2008                          | T.L.         | IS       |

**S. ILAN ARCHITECTURAL WORKSHOP**  
Wheaton House, Bates 320, 8 Dots Park, London, N3 1HF  
T. 020 8246 0589 F. 020 8246 0595 E. [info@silan.co.uk](mailto:info@silan.co.uk)