
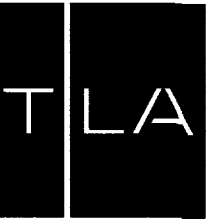


PROPOSED FIRST FLOOR PLAN - 1:50 @ A1

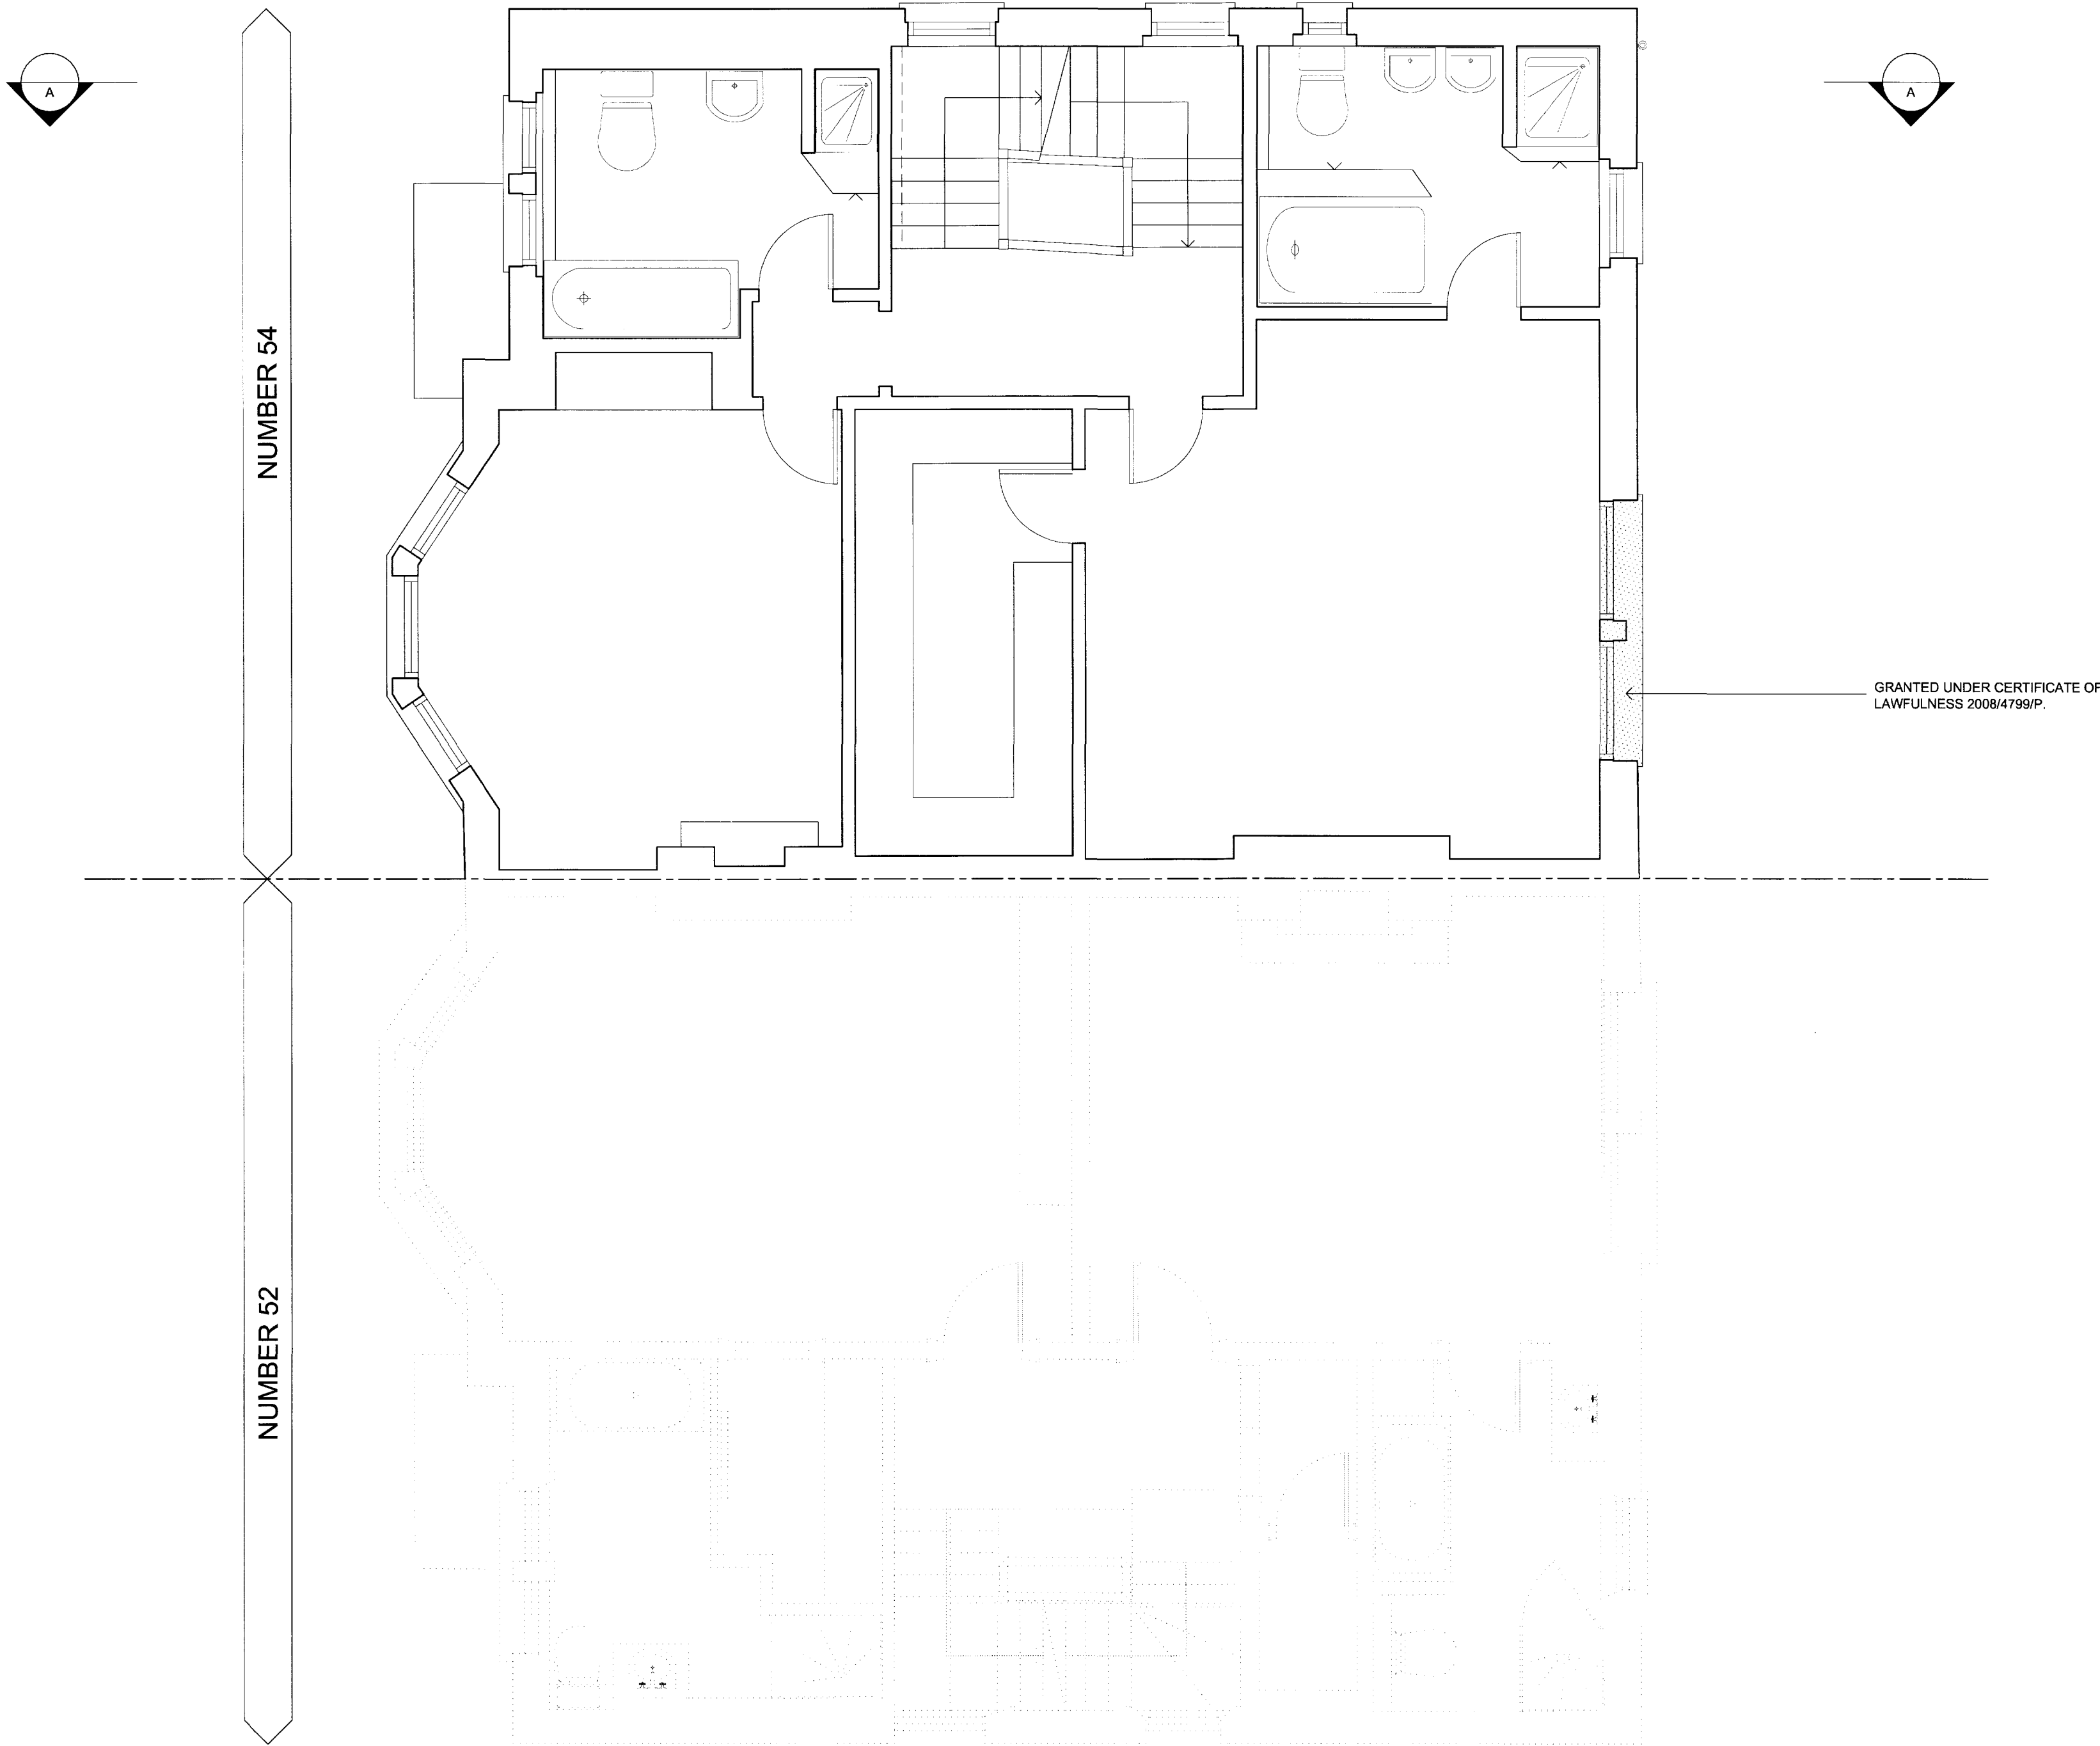


TREVOR | LAHIFF ARCHITECTS

geneva house
99 knatchbull road
london SE5 9QU
design@tlastudio.co.uk
www.tlastudio.co.uk
T +44(0)20 7737 6181
F +44(0)20 7326 0349

CLIENT
MR & MRS D POLER

- TREVOR LAHIFF ARCHITECTS LTD
1. Do not scale off this drawing, use figured dimensions only. All dimensions and levels to be checked on site and Trevor Lahiff Architects to be notified of any discrepancies immediately
 2. Issued only for purpose indicated
 3. The drawing is to be read in conjunction with consultants drawings and specifications
 4. This drawing is copyright of TLA and may not be copied, altered or reproduced in any way or passed to a third party without our written consent
 5. The main contractor should be conversant with the statutory obligations under the CDM regulations
 6. The dimensions shown on this drawing have been based on the measurements provided by an independent survey company

PROPOSED

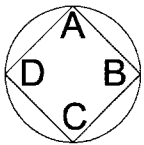

SPECIFIC NOTES:

| | | | | |
|----|----------|-----------------------------|-----|----|
| P4 | 25.03.08 | APPLICATION RESUBMITTED | MG | WG |
| P3 | 10.12.06 | SCALES & DRAWING NO CHANGED | ASM | WG |
| P2 | 29.10.06 | SCALES CHANGED | SA | SA |
| P1 | 24.09.06 | ISSUED FOR PLANNING | DB | DB |

| REV | DATE | DESCRIPTION | DWN | CHD |
|-----|------|-------------|-----|-----|
|-----|------|-------------|-----|-----|

ADDRESS
54 PARLIAMENT HILL
HAMPSTEAD
LONDON

TITLE
PROPOSED
FIRST FLOOR PLAN

| | | |
|----------------|----------------|------------------|
| STATUS | PLANNING | DRAWN BY DB |
| SCALE | 1:50 @ A1 | CHECKED BY DB |
| DATE | SEPTEMBER 2008 | DWG 406 |
| PROJECT No. | 795 | (08) |
| | | REV P4 |

©2008