


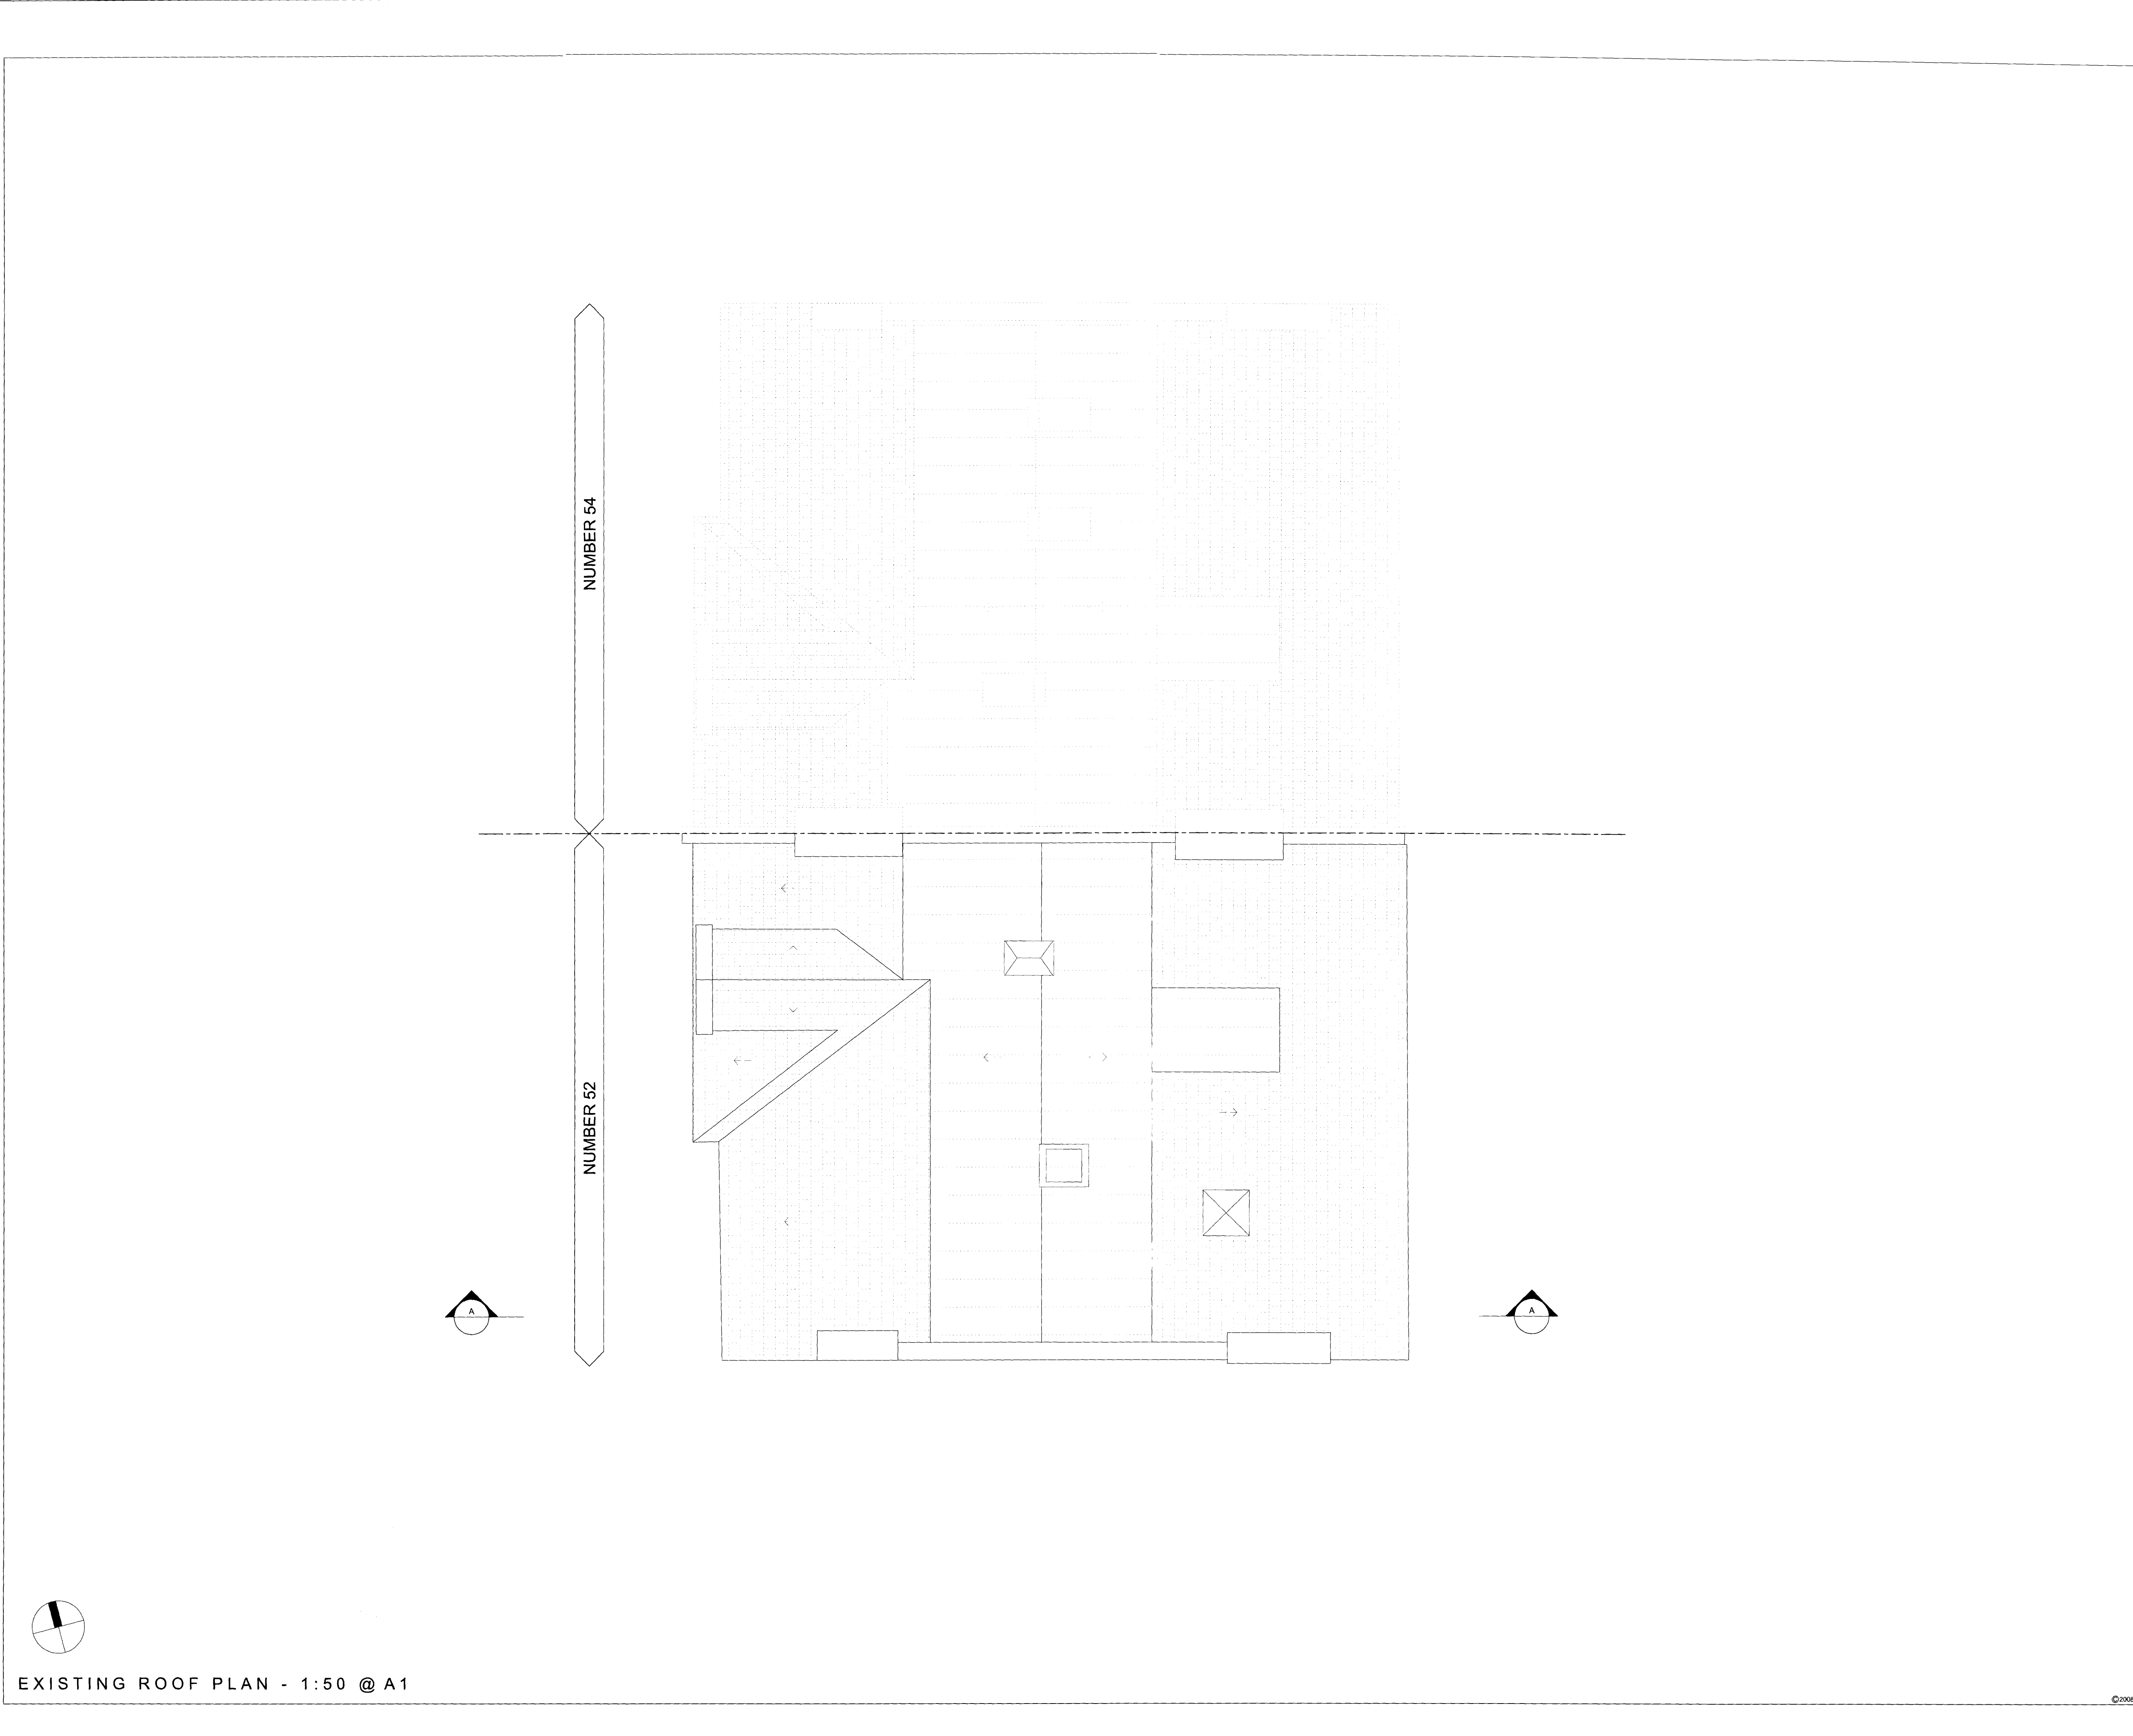

EXISTING ROOF PLAN - 1:50 @ A1

TLA

TREVOR | LAHIFF ARCHITECTS

geneva house

99 knatchbull road

london SE5 9QU

design@tlastudio.co.uk

www.tlastudio.co.uk

T +44(0)20 7737 6181

F +44(0)20 7326 0349

CLIENT

MR & MRS J RITTENHOUSE

TREVOR LAHIFF ARCHITECTS LTD

1. Do not scale off this drawing, use figured dimensions only. All dimensions and levels to be checked on site and Trevor Lahiff Architects to be notified of any discrepancies immediately

2. Issued only for purpose indicated

3. The drawing is to be read in conjunction with consultants drawings and specifications

4. This drawing is copyright of TLA and may not be copied, altered or reproduced in any way or passed to a third party without our written consent

5. The main contractor should be conversant with the statutory obligations under the CDM regulations

6. The dimensions shown on this drawing have been based on the measurements provided by an independent survey company

EXISTING

A

B

C

D

SPECIFIC NOTES

P4

25.03.08

APPLICATION RESUBMITTED

WG

WG

P3

10.12.08

SCALES & DRAWING NO CHANGED

ASM

WG

P2

28.10.08

SCALES CHANGED

SA

SA

P1

24.09.08

ISSUED FOR PLANNING

DB

DB

REV

DATE

DESCRIPTION

DWN

CHD

ADDRESS

52 PARLIAMENT HILL

HAMPSTEAD

LONDON

TITLE

EXISTING

ROOF PLAN

STATUS

PLANNING

DRAWN BY

DB

SCALE

1:50 @ A1

CHECKED BY

DB

DATE

SEPTEMBER 2008

DWG

REV

PROJECT No.

795

(08)

209

P4

©2008