




GROUND FLOOR  
PLAN Sc 1:50

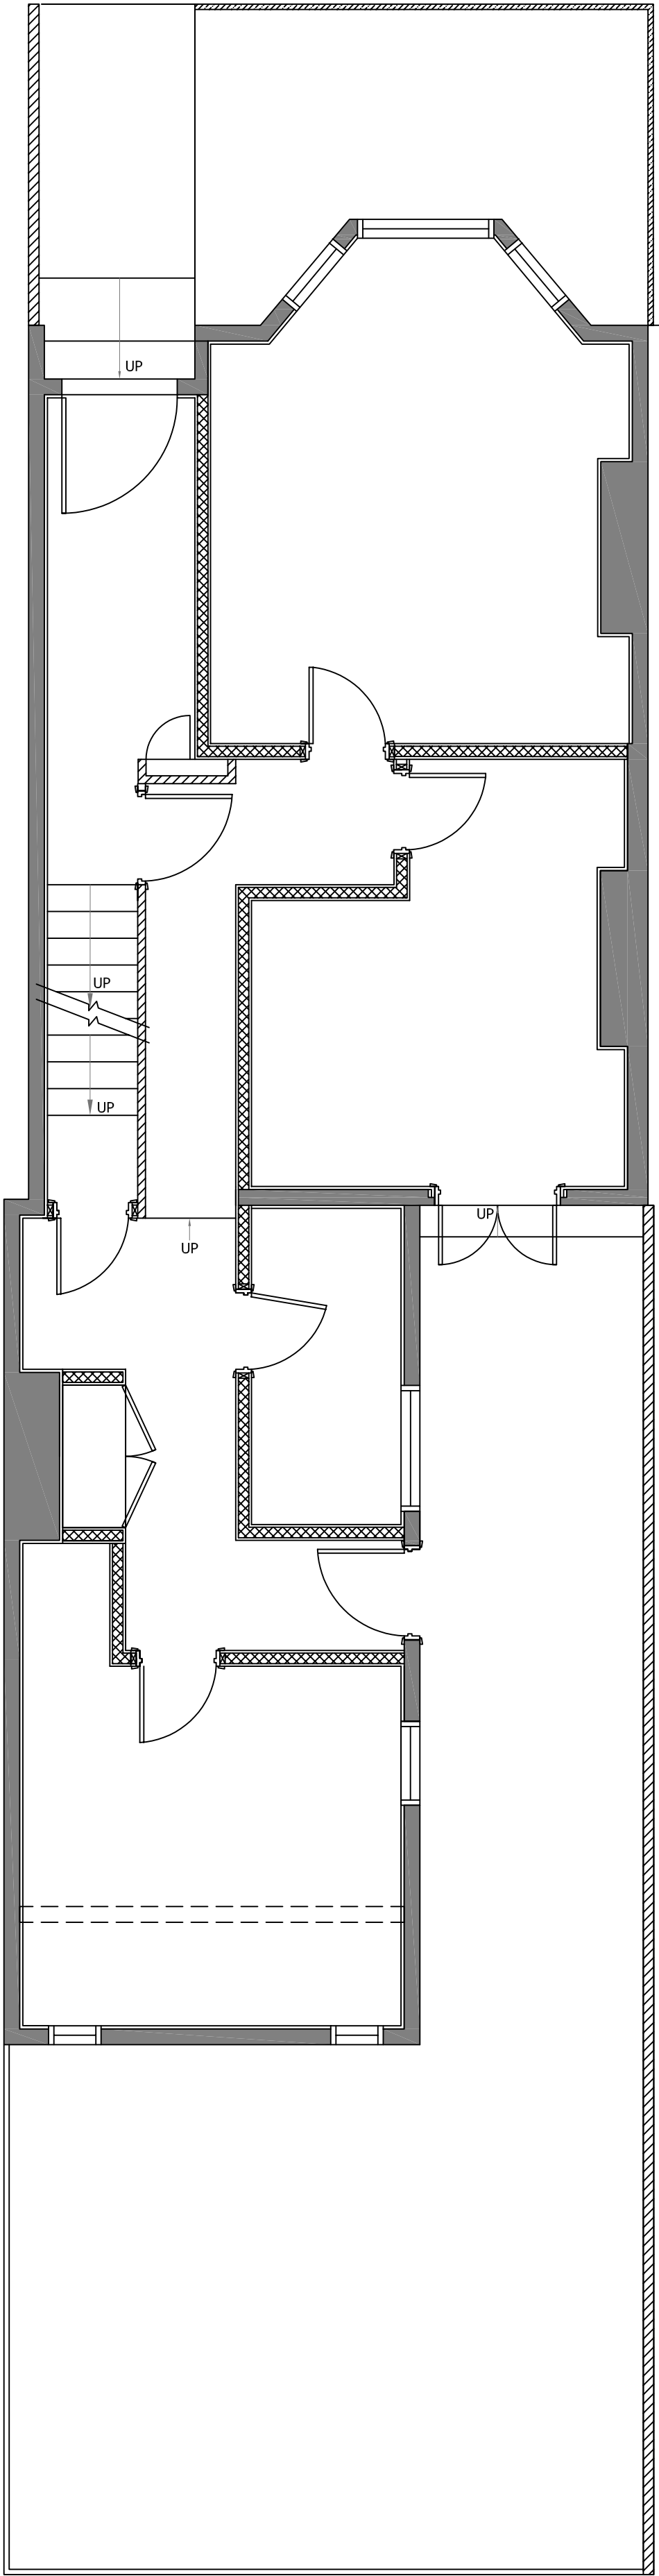


1st FLOOR PLAN  
Sc 1:50

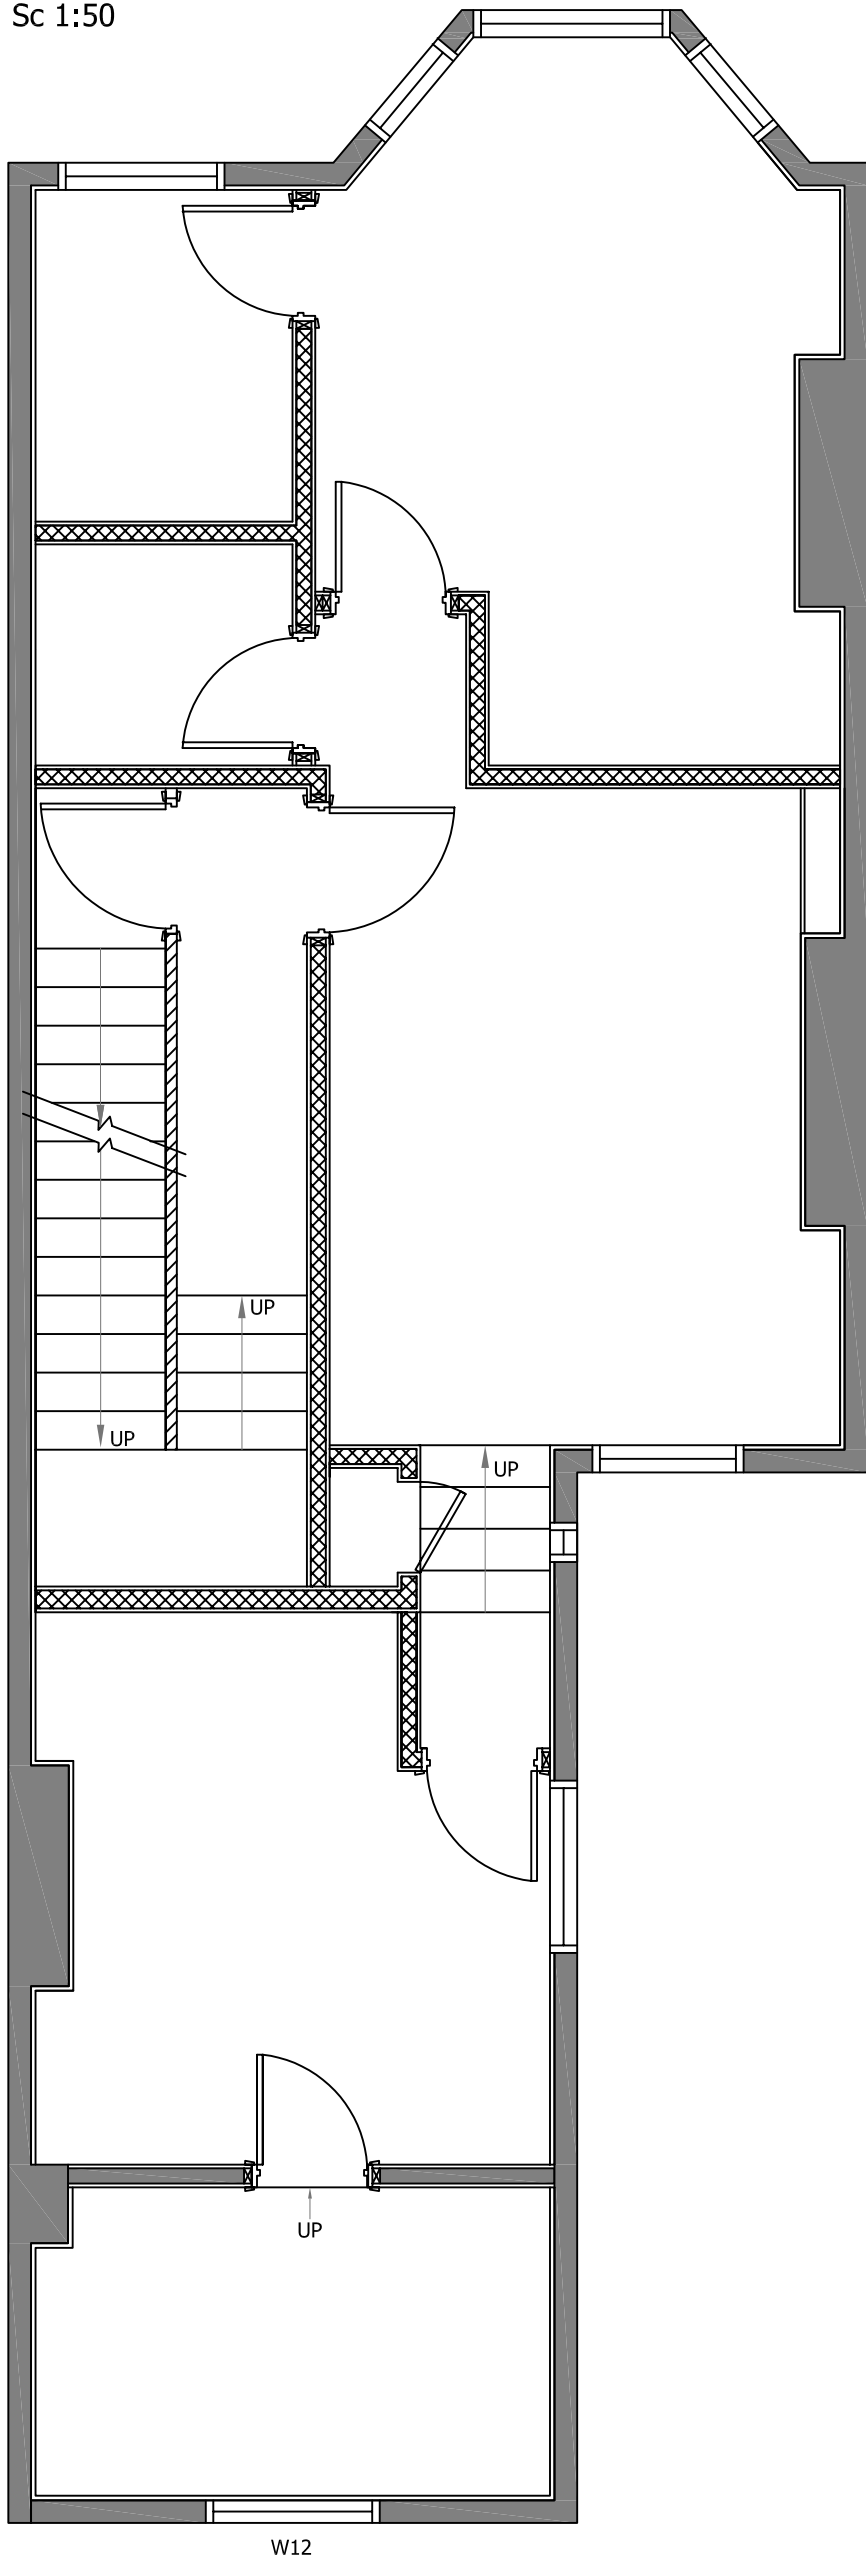

2nd FLOOR PLAN  
Sc 1:50

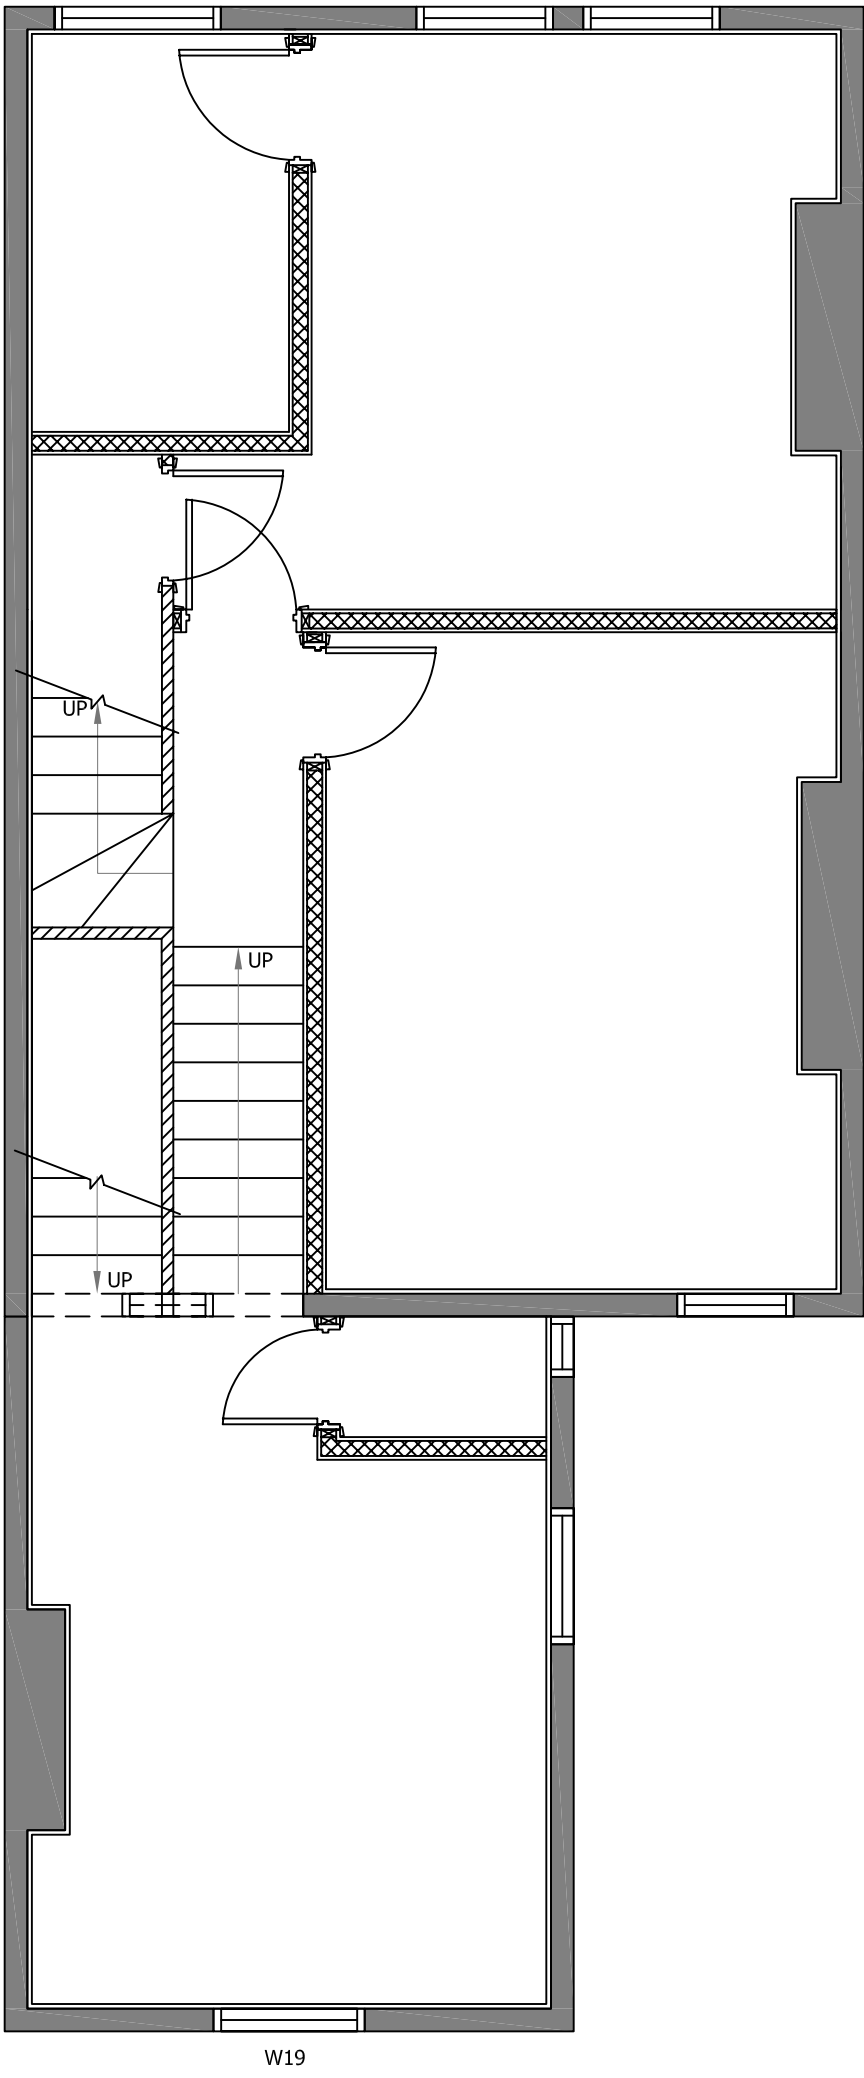

ATTIC PLAN  
Sc 1:50

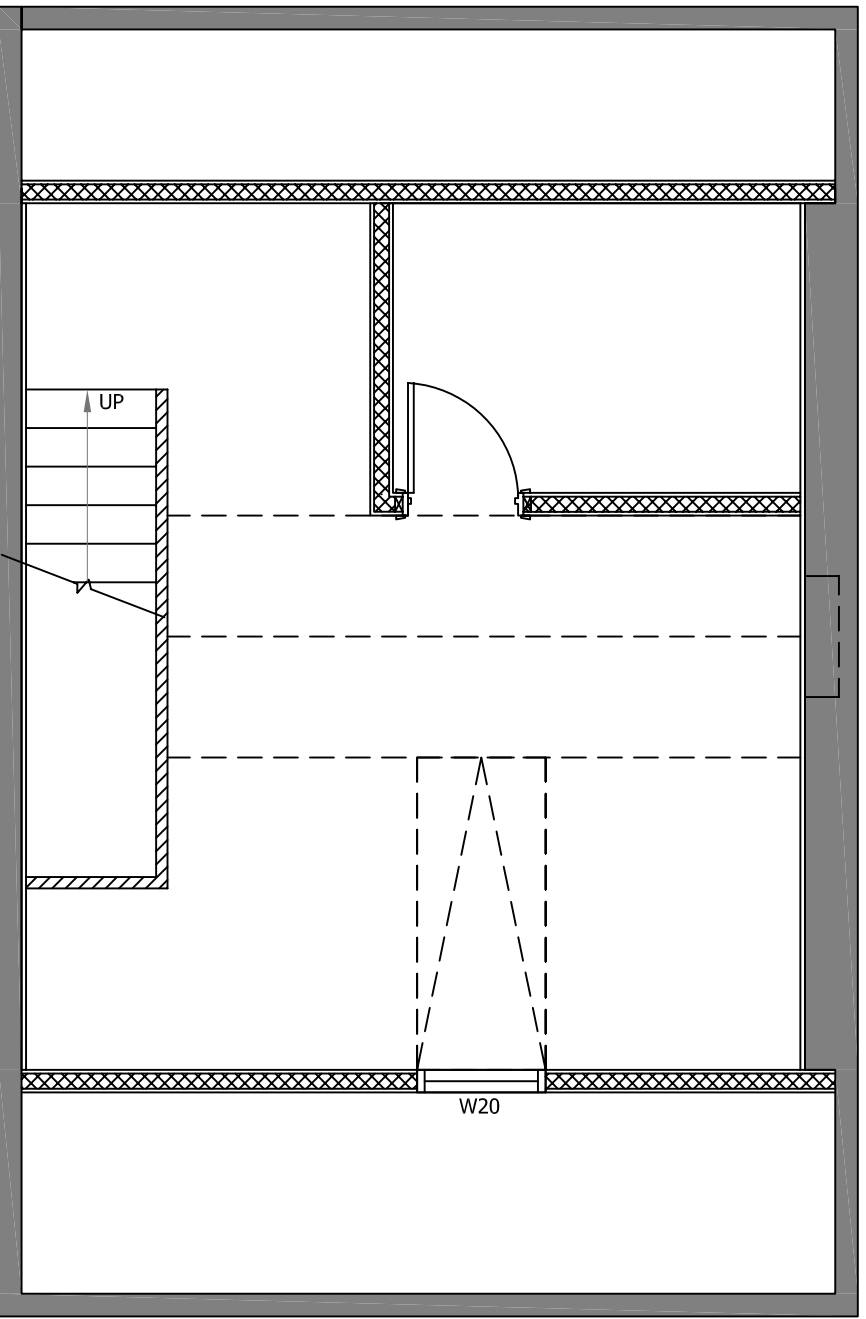

ALL DIMENSIONS TO BE VERIFIED  
ON SITE PRIOR TO COMMENCING  
CONSTRUCTION. DO NOT SCALE.


LEGEND

	BUILD CORE WALLS (B-SHELL)
	AREAS NOT SURVEYED
	EXISTING PARTITION
	NEW 75mm STANDARD PARTITION
	NEW HALF HEIGHT PARTITION
	NEW 100mm PARTITION
	PRESENTATION PARTITIONING
	GLASS PANEL IN FRAME
	DOUBLE GLAZED PANEL IN FRAME
	SILICONE JOINTED GLASS
	SOLID CORE VENEERED DOOR
	TOUGHENED GLASS DOOR
	DOOR AND HALF (HOSPITAL SET) - SOLID CORE VENEERED
	DOUBLE DOOR SET - SOLID CORE VENEERED
	VP - VISION PANEL

TOTAL AREA:2520 Sq Ft (234 Sq M)

CEILING HEIGHT: (VARIES)

THIS DRAWING WAS CREATED FROM A DETAILED MEASURED SURVEY BY ISL

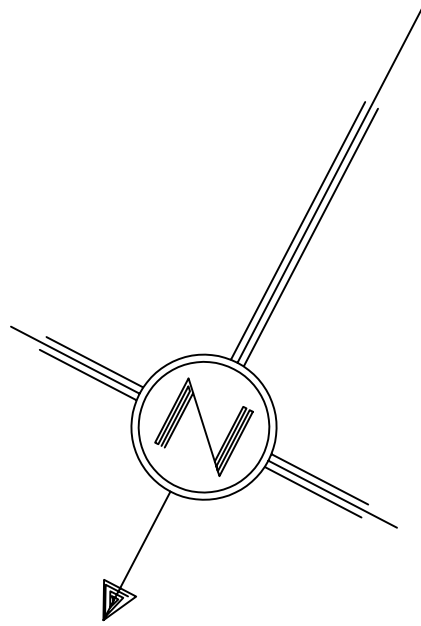

REVISIONS		
NO.	DATE	DESCRIPTION

# Proposed General Arrangement



INNOVATE SPACE

CLIENT APPROVAL SIGN-OFF BOX

NAME	CHECKED BY
SIGNATURE	SIGNATURE
DATE	DATE

DESIGN DEVELOPMENT

CLIENT

AL-BEDEY INVESTMENTS

PROJECT

47 GASCONY AVENUE

DRAWING TITLE

PROPOSED GENERAL ARRANGEMENT

PROJECT REF.	DRAWN BY	DATE DRAWN
ISL1366	MS	18.12.2008
SCALE	DRAWING No.	REV. No.
1:50 @ A1	ISL366/GA/002	-

ALL DRAWINGS, DESIGNS AND SPECIFICATIONS AND DISTRIBUTING OF SERVICE ARE THE PROPERTY OF INNOVATE SPACE LTD. DRAWINGS ARE NOT TO BE REPRODUCED WITHOUT AUTHORIZED PERMISSION. DIMENSIONS ARE IN MILLIMETRES UNLESS OTHERWISE STATED. DO NOT SCALE.

INNOVATE SPACE

London City Office

68 Lombard Street London EC3V 9LJ

t 020 78681810 f 020 78681800

London West End Office

64 Baker Street London W1U 7GB

t 020 74868070 f 020 74868071

Regional Office

The Coach House Sandringham

Guildford Road Woking Surrey GU22 7QL

t 01483 736600 f 01483 736601

www.innovate-space.com