


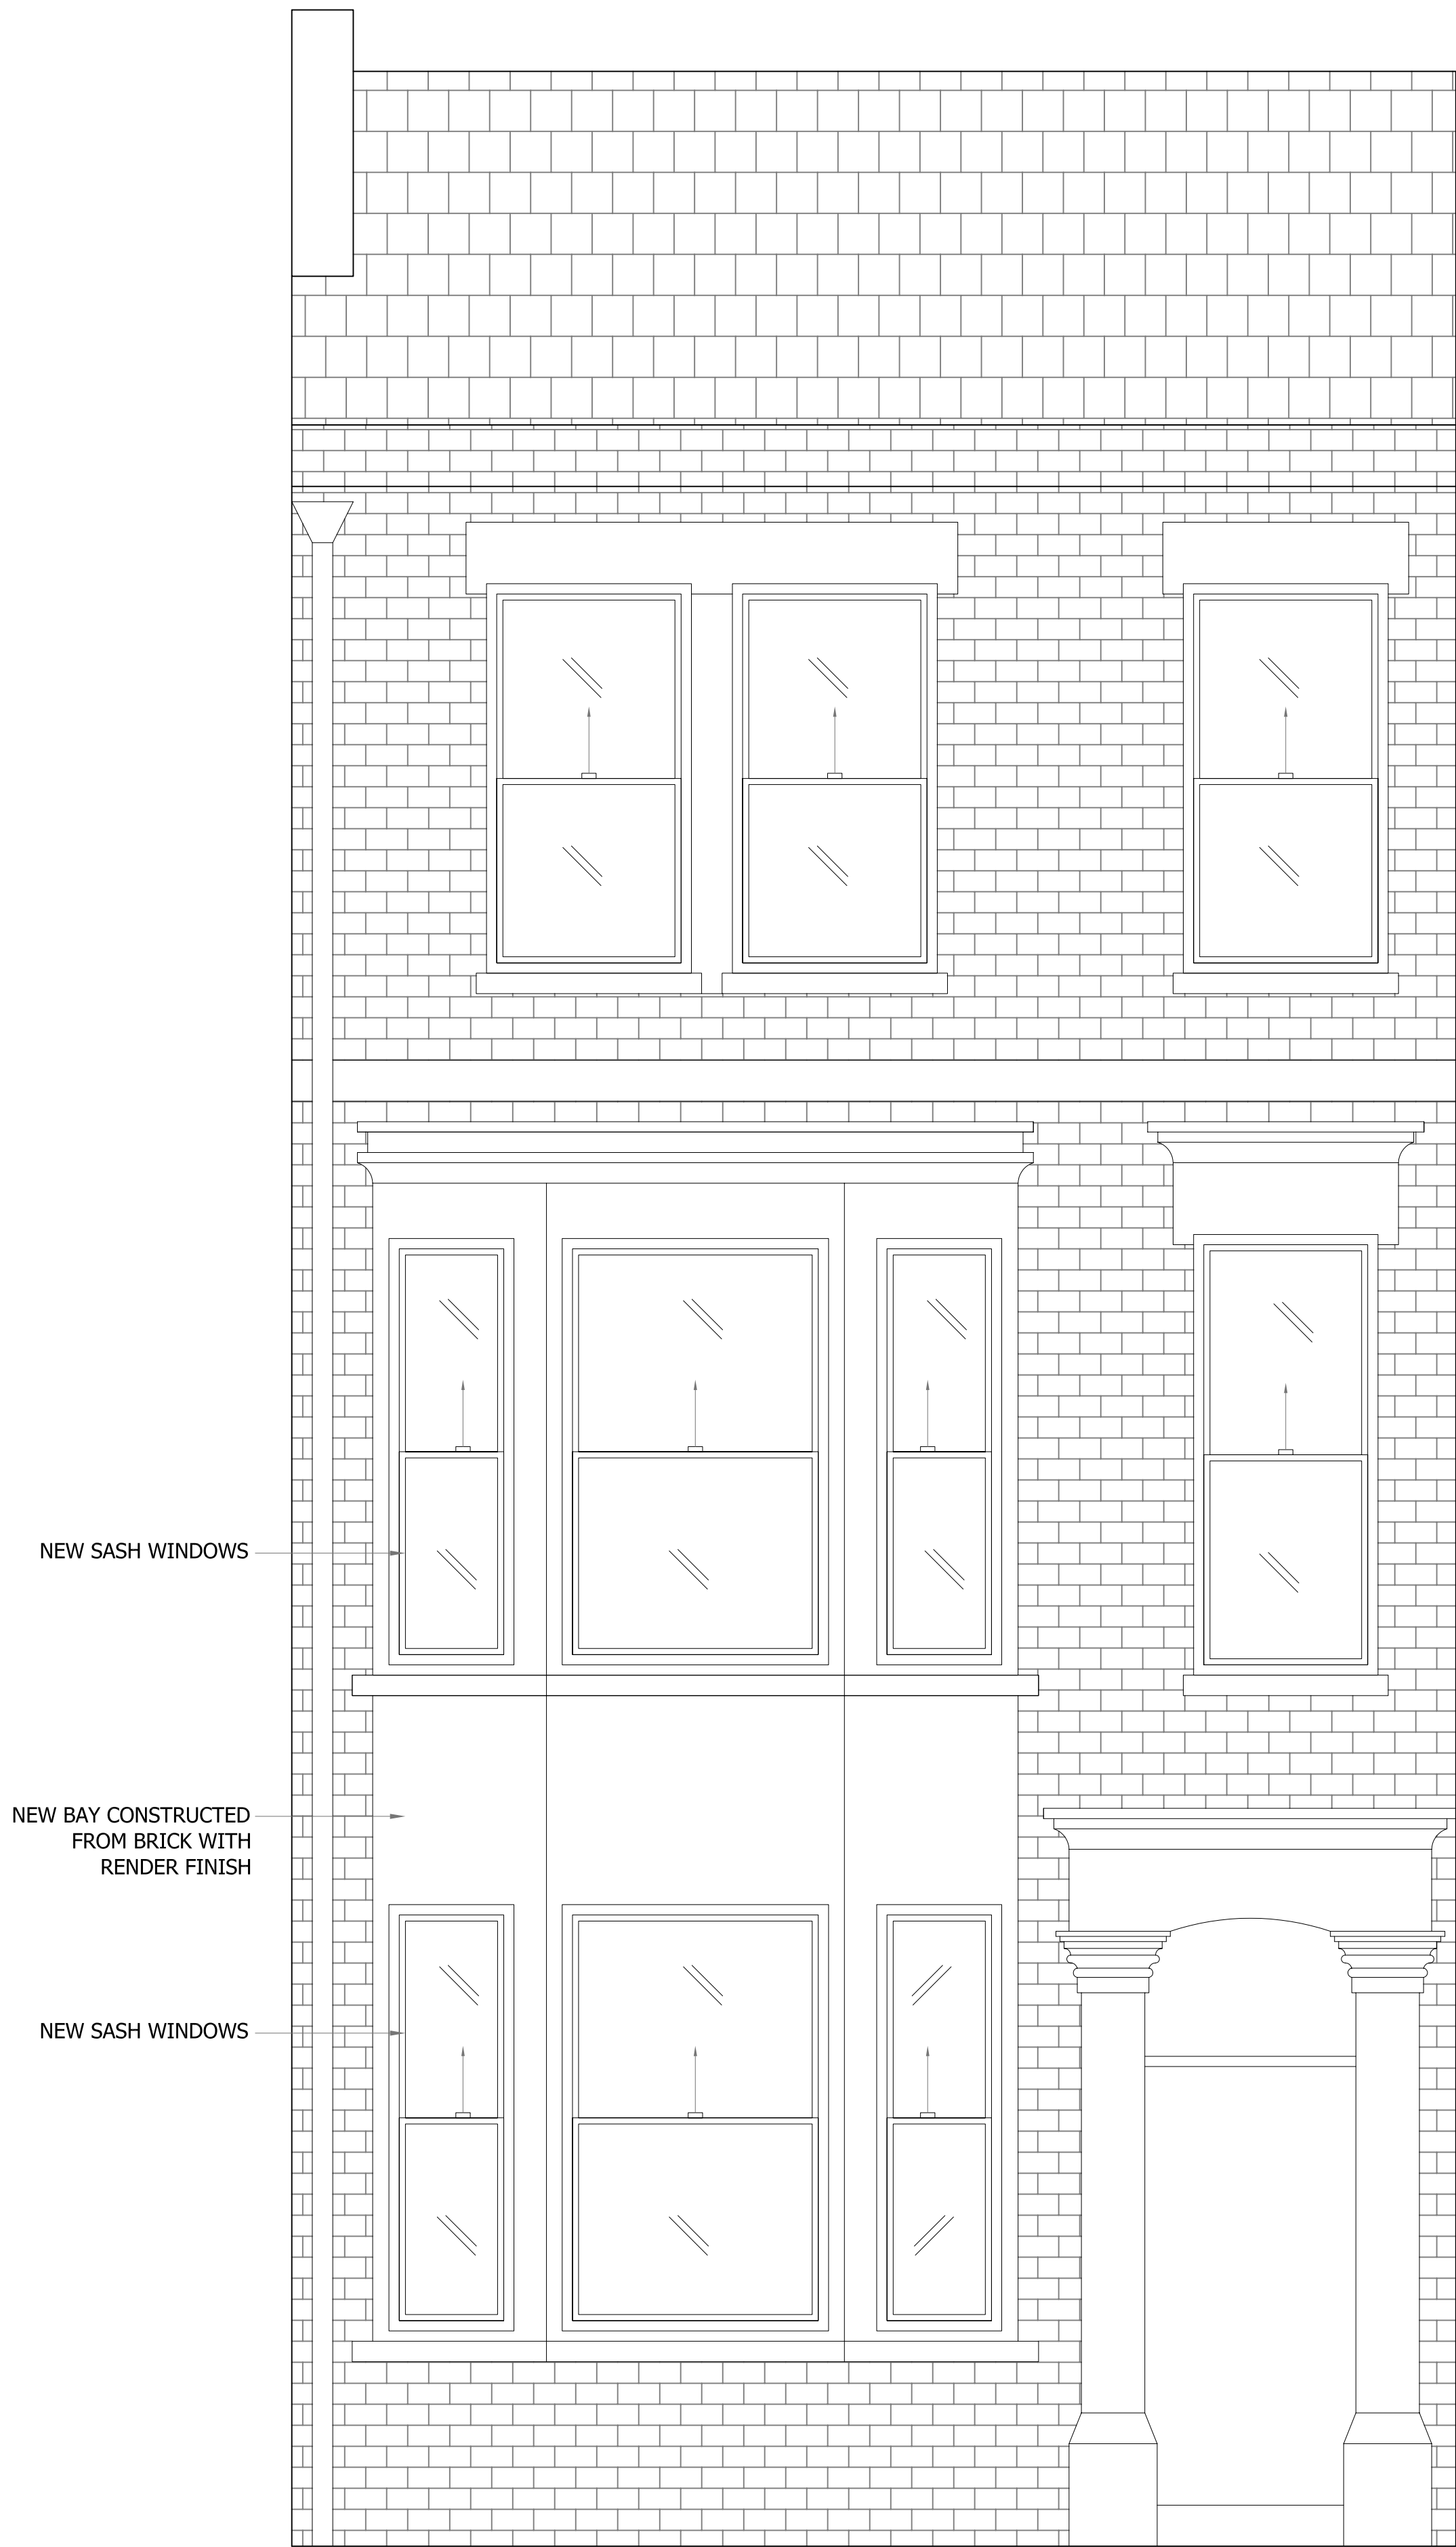

PROPOSED SOUTH-EAST FRONT
EXTERIOR ELEVATION SC 1:20

REVISIONS		
NO.	DATE	DESCRIPTION
-	-	-



IMAGE 1 - SHOWING EXTERIOR ELEVATION OF PROPOSED
DESIGN OF BAY WINDOWS



IMAGE 2 - SHOWING EXTERIOR ELEVATION OF PROPOSED
DESIGN OF BAY WINDOWS



IMAGE 3 - SHOWING EXTERIOR ELEVATION OF PROPOSED
DESIGN OF BAY WINDOWS

ALL DIMENSIONS TO BE VERIFIED ON SITE PRIOR TO COMMENCING CONSTRUCTION. DO NOT SCALE.	
LEGEND	
	BUILD CORE WALLS (B-SHELL)
	AREAS NOT SURVEYED
	EXISTING PARTITION
	NEW 75mm STANDARD PARTITION
	NEW HALF HEIGHT PARTITION
	NEW 100mm PARTITION
	PRESENTATION PARTITIONING
	GLASS PANEL IN FRAME
	DOUBLE GLAZED PANEL IN FRAME
	SILICONE JOINTED GLASS
	SOLID CORE VENEERED DOOR
	TOUGHENED GLASS DOOR
	DOOR AND HALF (HOSPITAL SET) - SOLID CORE VENEERED
	DOUBLE DOOR SET - SOLID CORE VENEERED
VP - VISION PANEL	
TOTAL AREA:2520 Sq Ft (234 Sq M)	
CEILING HEIGHT: (VARIES)	

Proposed Exterior Elevation & Photographs



INNOVATE SPACE

CLIENT APPROVAL SIGN-OFF BOX

NAME

SIGNATURE

DATE

CHECKED BY

NAME

SIGNATURE

DATE

DESIGN DEVELOPMENT

CLIENT

AL-BEDEY INVESTMENTS

PROJECT
47 GASCONY AVENUE

DRAWING TITLE
PROPOSED EXTERIOR ELEVATION & PHOTOGRAPHS

PROJECT REF.
ISL1366

DRAWN BY
MS

DATE DRAWN
18.12.2008

SCALE
1:20 @ A1

DRAWING No.
ISL366/PE/008

REV. No.
-

ALL DRAWINGS, DESIGNS AND SPECIFICATIONS AND DISTRIBUTING OF SERVICE ARE THE PROPERTY OF INNOVATE SPACE LTD. DRAWINGS ARE NOT TO BE REPRODUCED WITHOUT AUTHORIZED PERMISSION. DIMENSIONS ARE IN MILLIMETRES UNLESS OTHERWISE STATED. DO NOT SCALE.

INNOVATE SPACE
London City Office
68 Lombard Street London EC3V 9LJ
t 020 78681810 f 020 78681800
London West End Office
64 Baker Street London W1U 7GB
t 020 74868070 f 020 74868071
Regional Office
The Coach House Sandringham
Guildford Road Woking Surrey GU22 7QL
t 01483 736600 f 01483 736601
www.innovate-space.com