




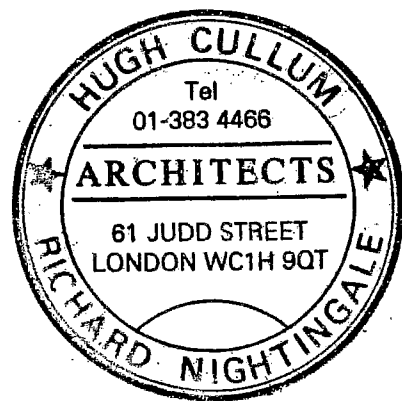

61 - 63 JUDD ST.
SKETCH PROPOSAL
4TH FLOOR PLAN
SCALE 1:50
JUNE 1990
DWG NO 9012/2A

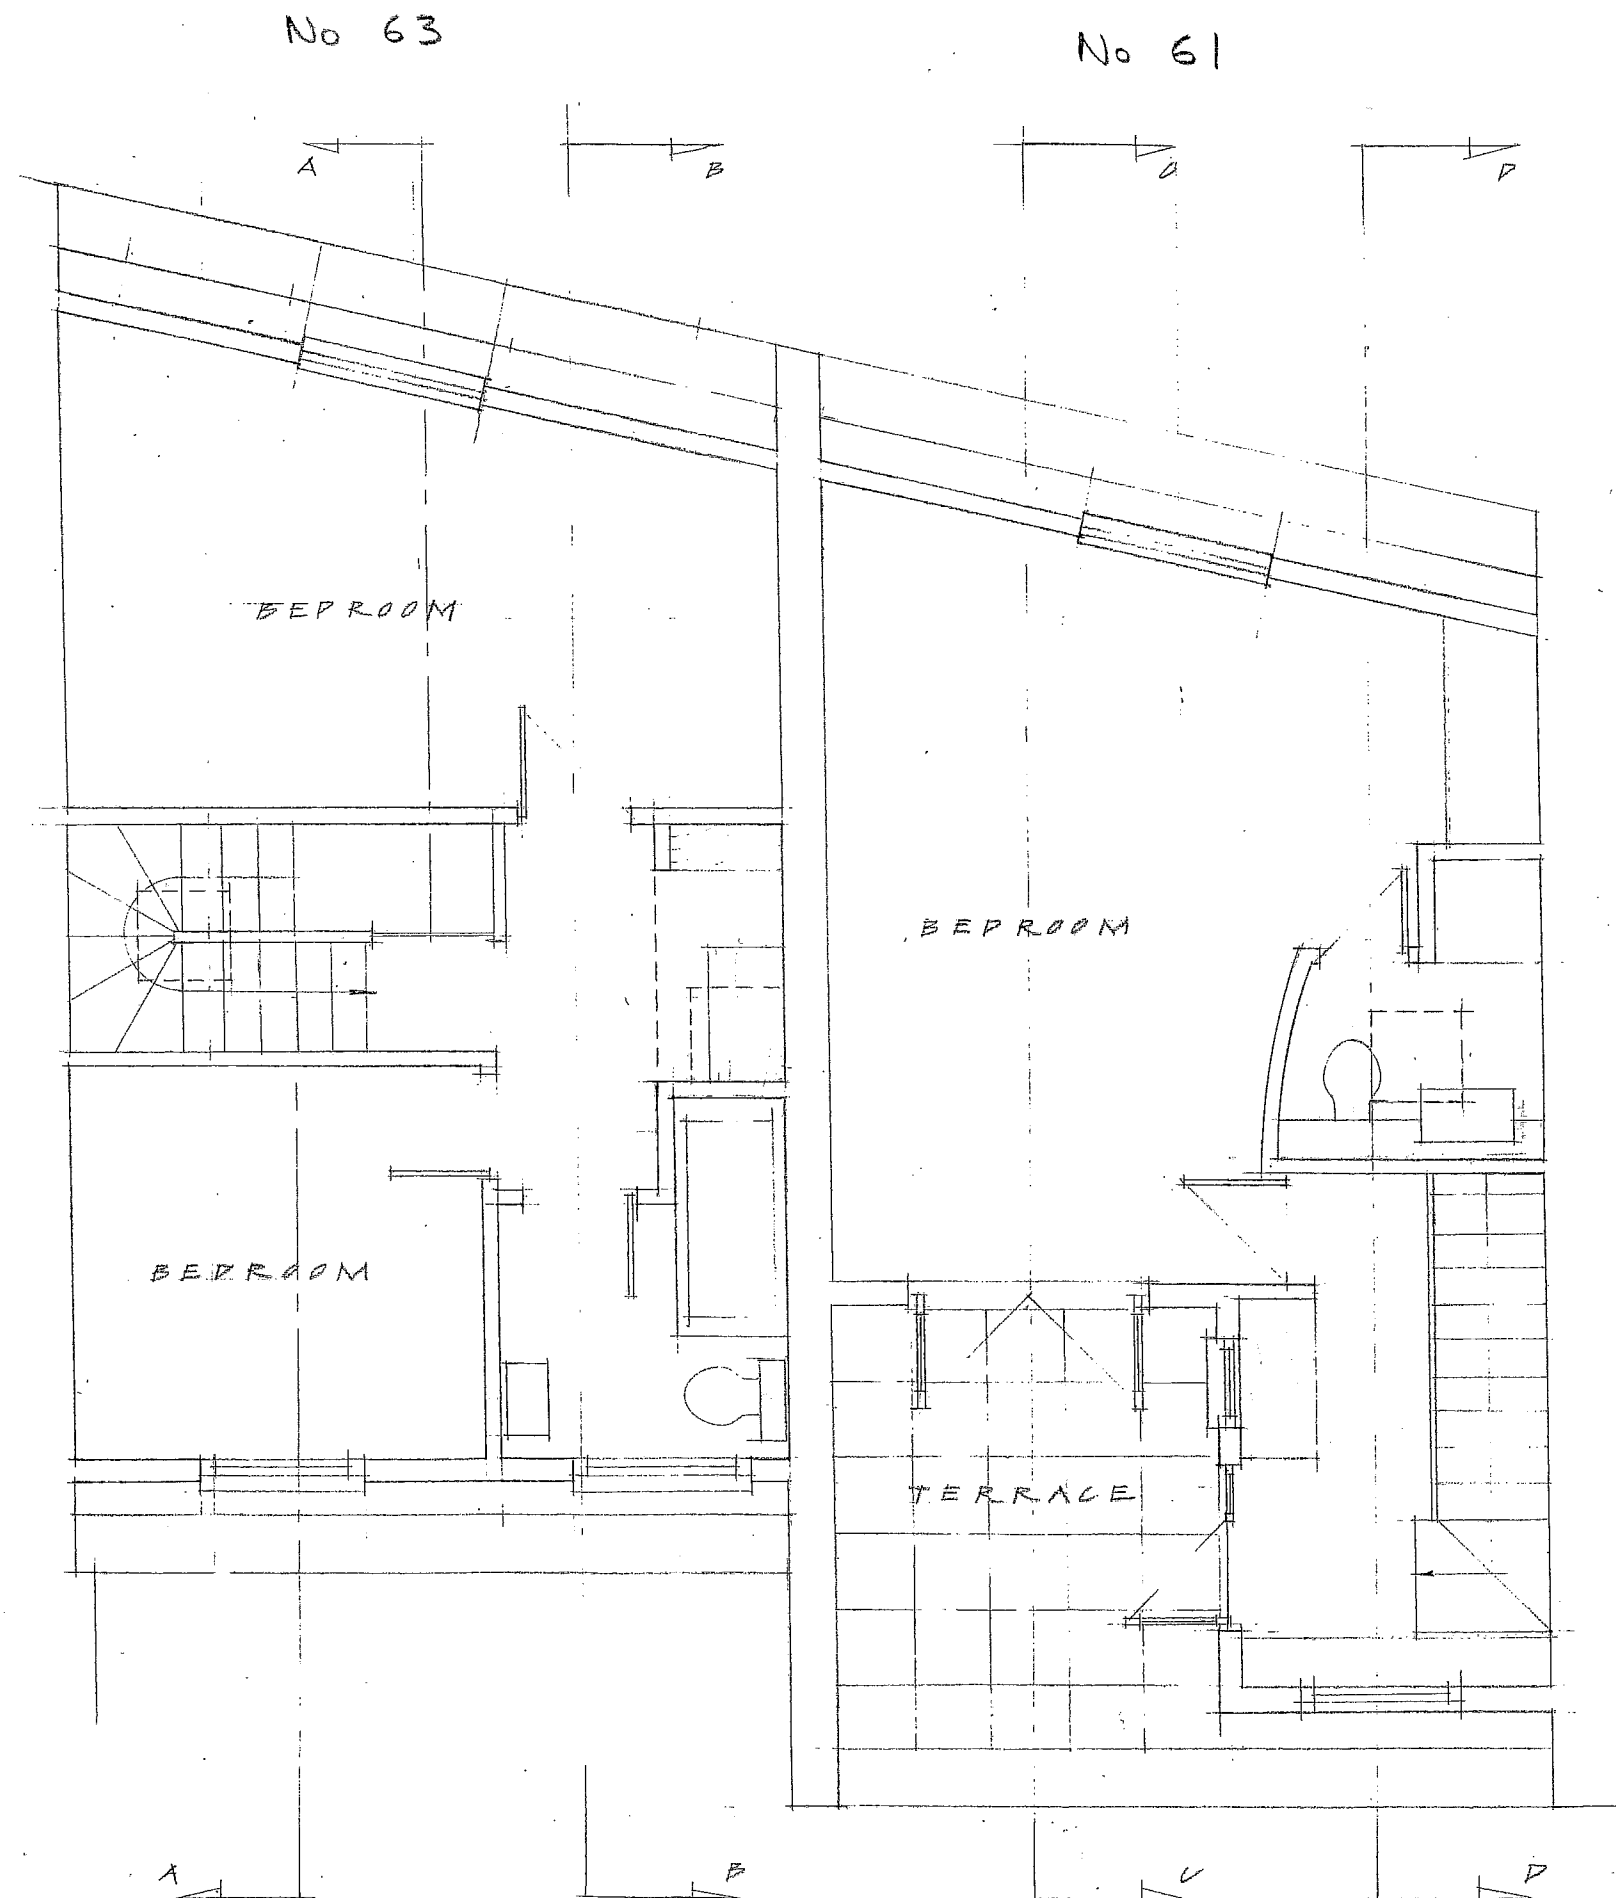

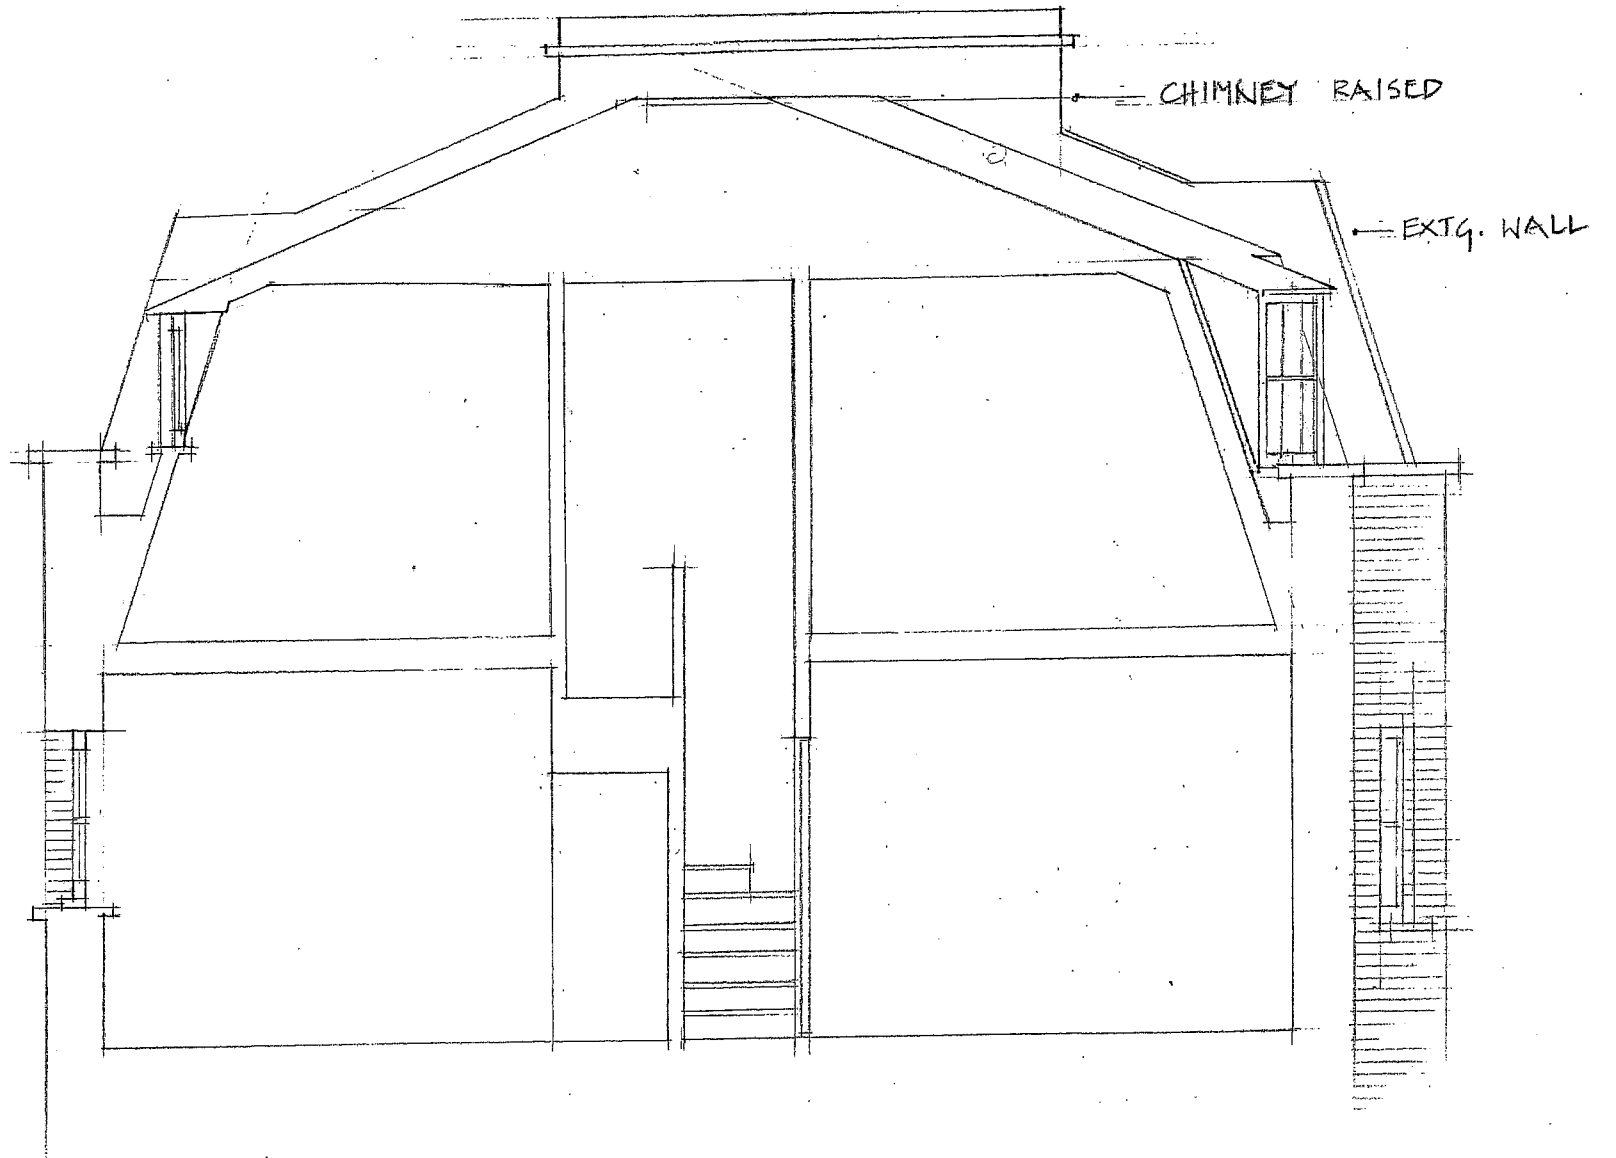


SECTION A A.

FLAT LEAD CAP TO ACCOMMODATE
PLAN ANGLE

EXTG. WALL + CHIMNEY
RAISED AS NECC. AND
POTS REINSTATED


APPROX HT. OF
EXISTING PARTY WALL

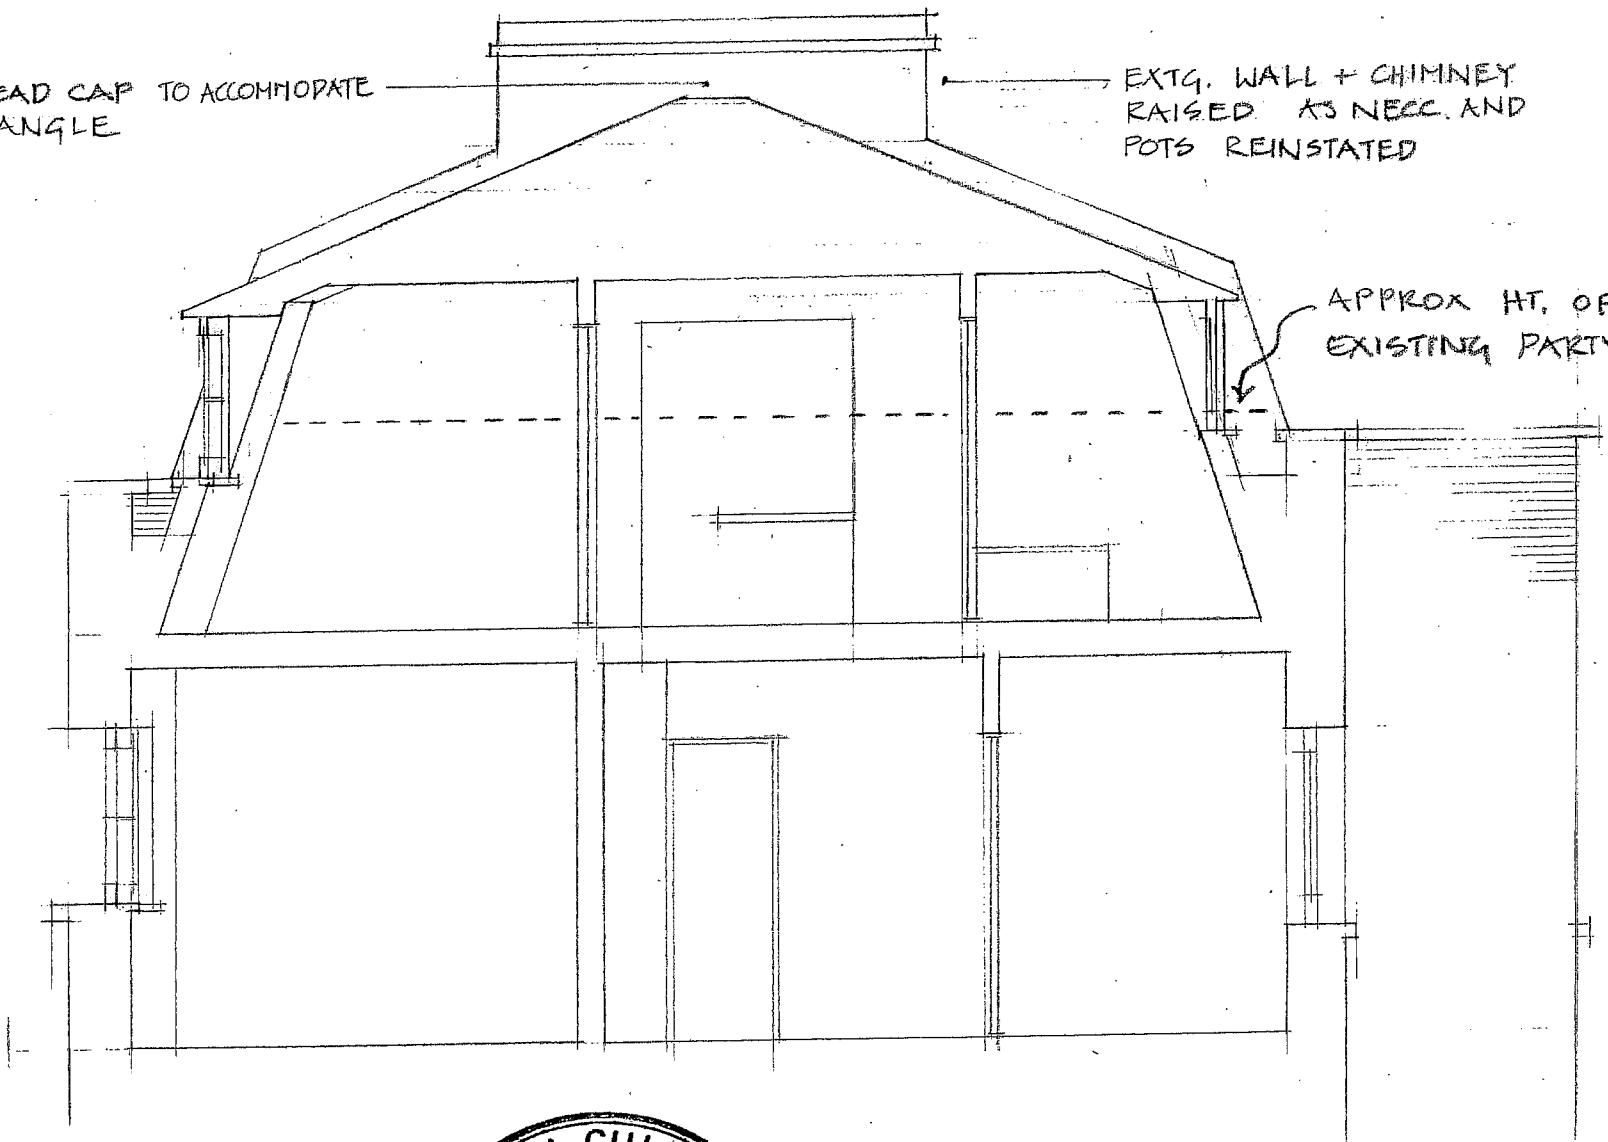


SECTION B B

61-63 JUDD ST.
SKETCH PROPOSAL
SCALE 1:50
JUNE 1990
DWG NO. 9012/3A



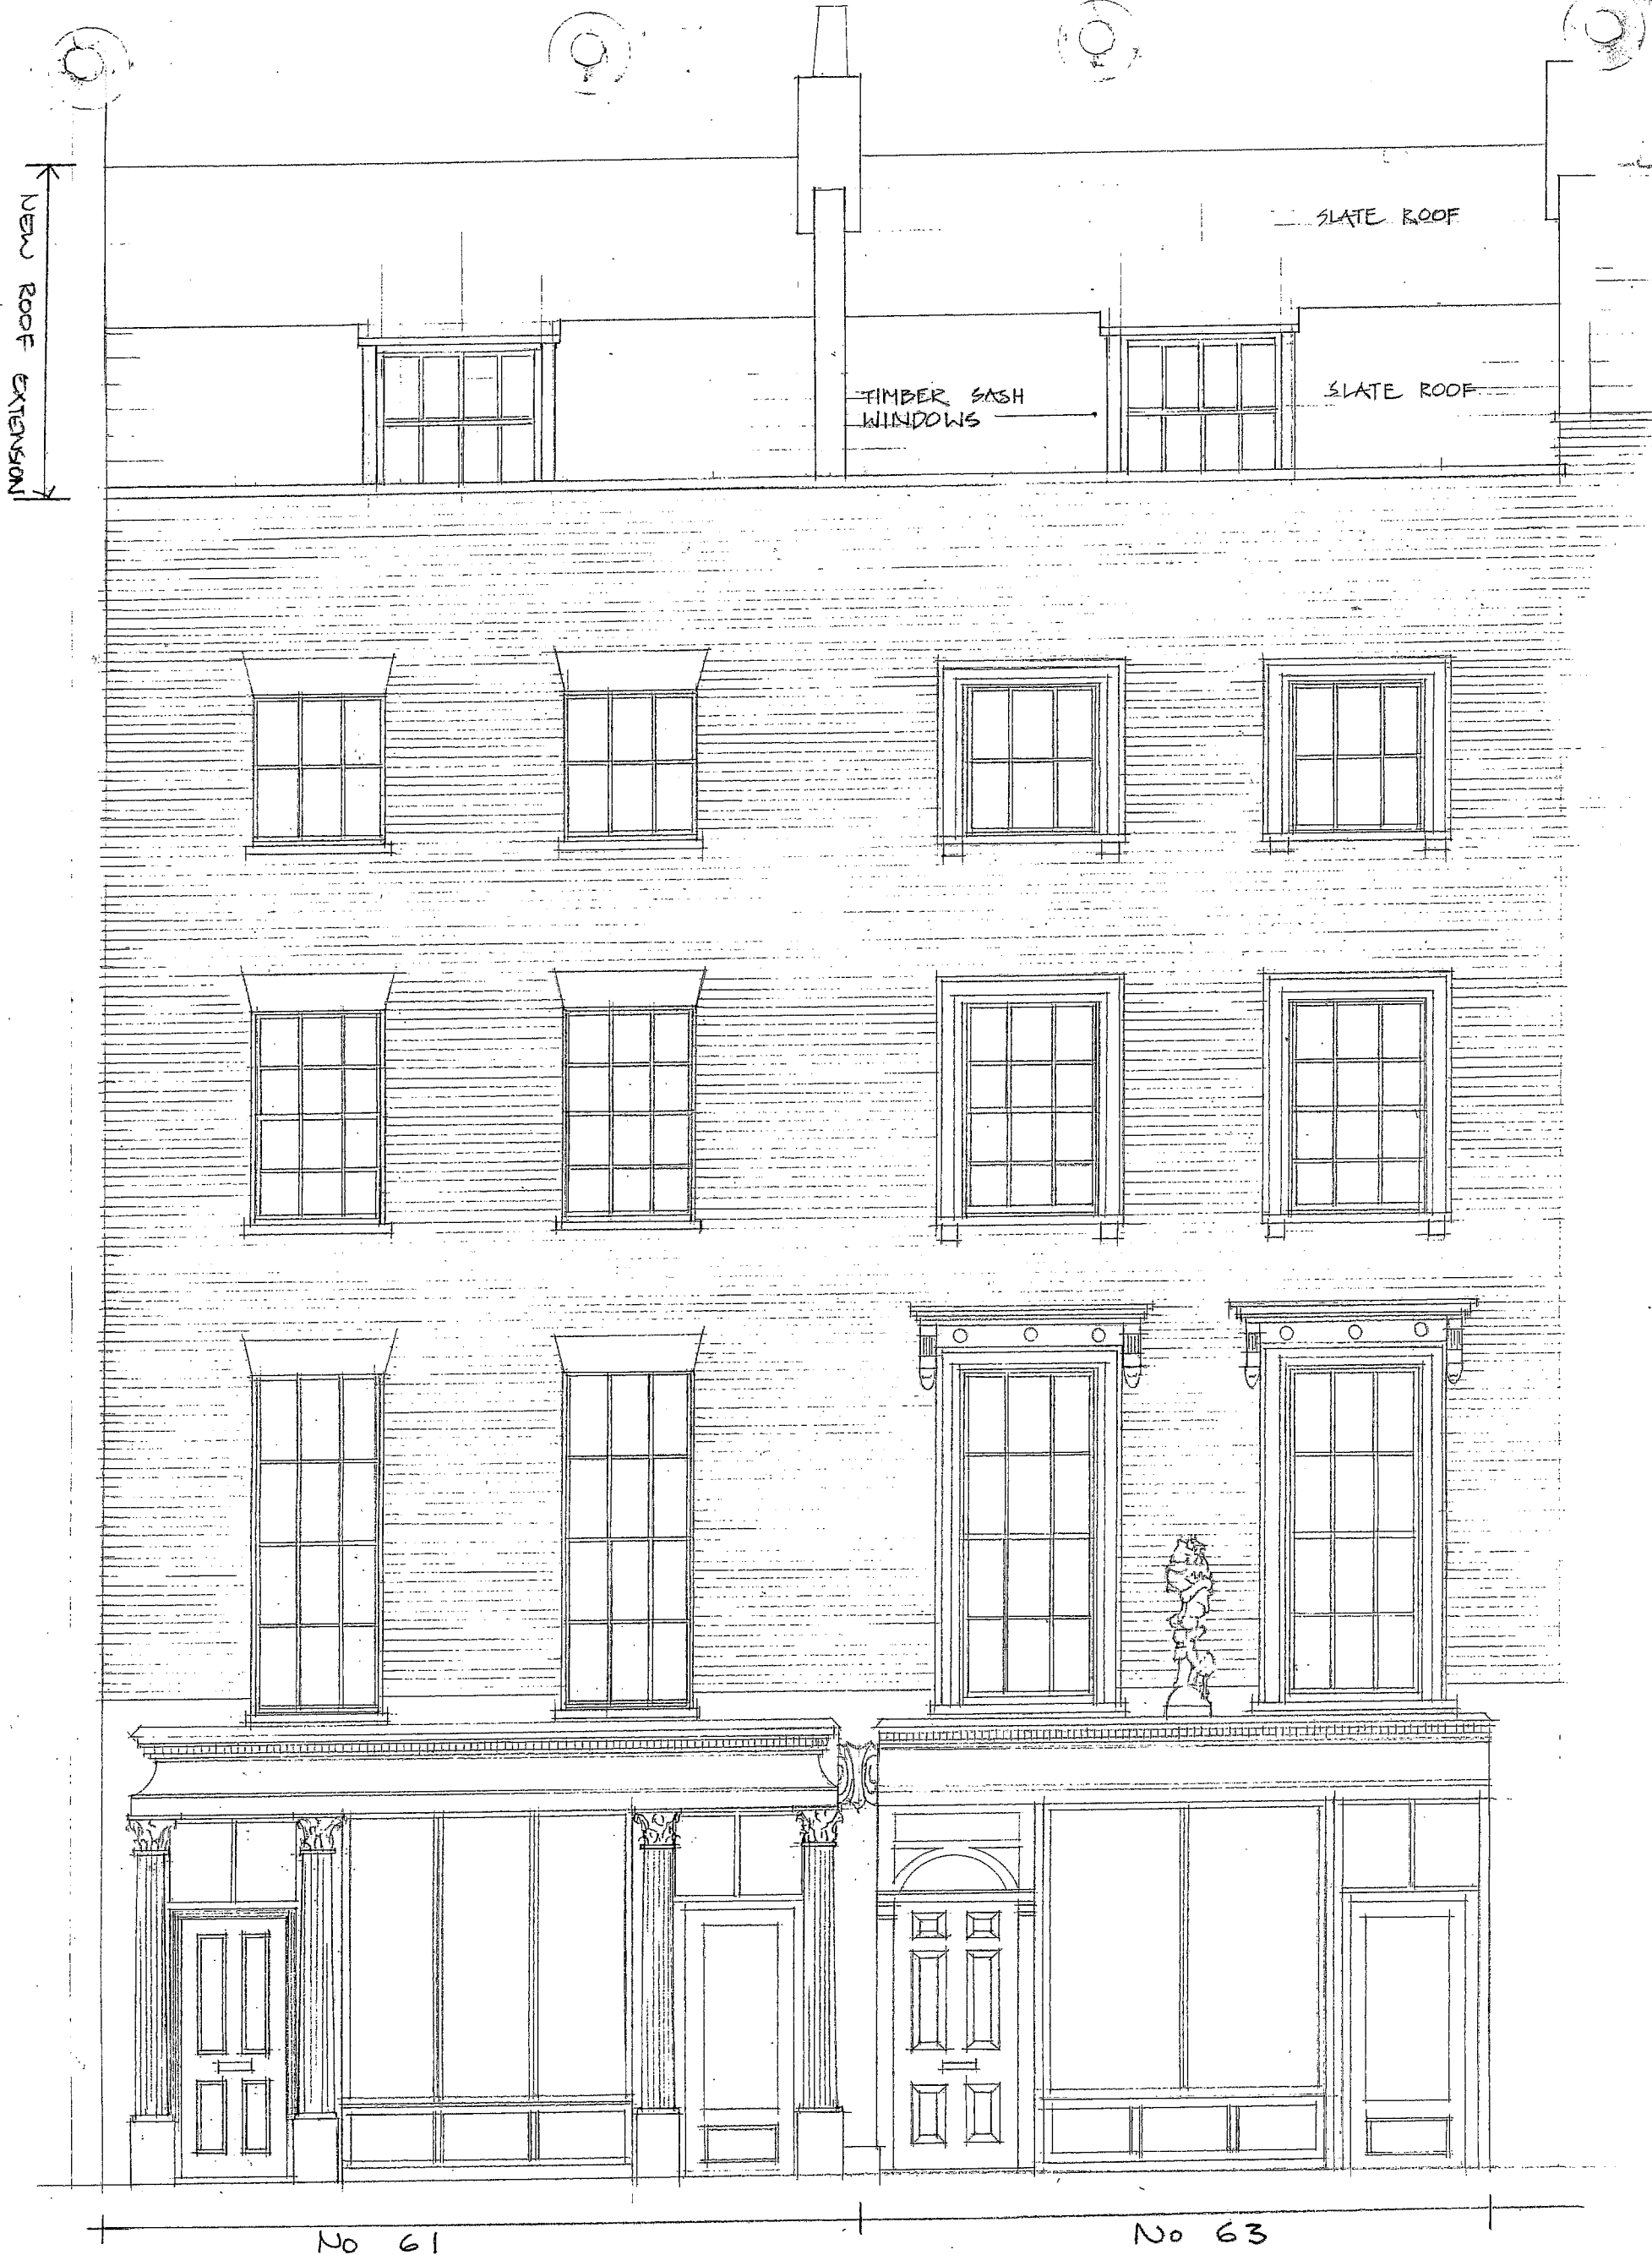

61-63 JUDD ST.
 SKETCH PROPOSAL
 SCALE 1:50
 JULY 1990
 DWG. NO 9012/SA

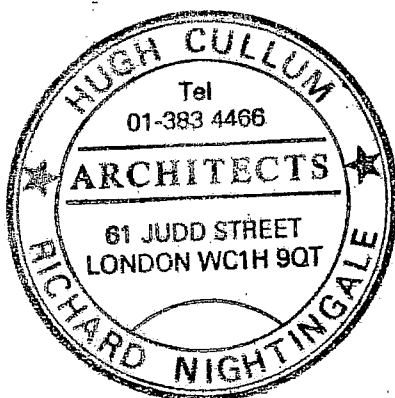


FRONT ELEVATION

NEW ROOF
EXTENSION

63

61

SLATE ROOF

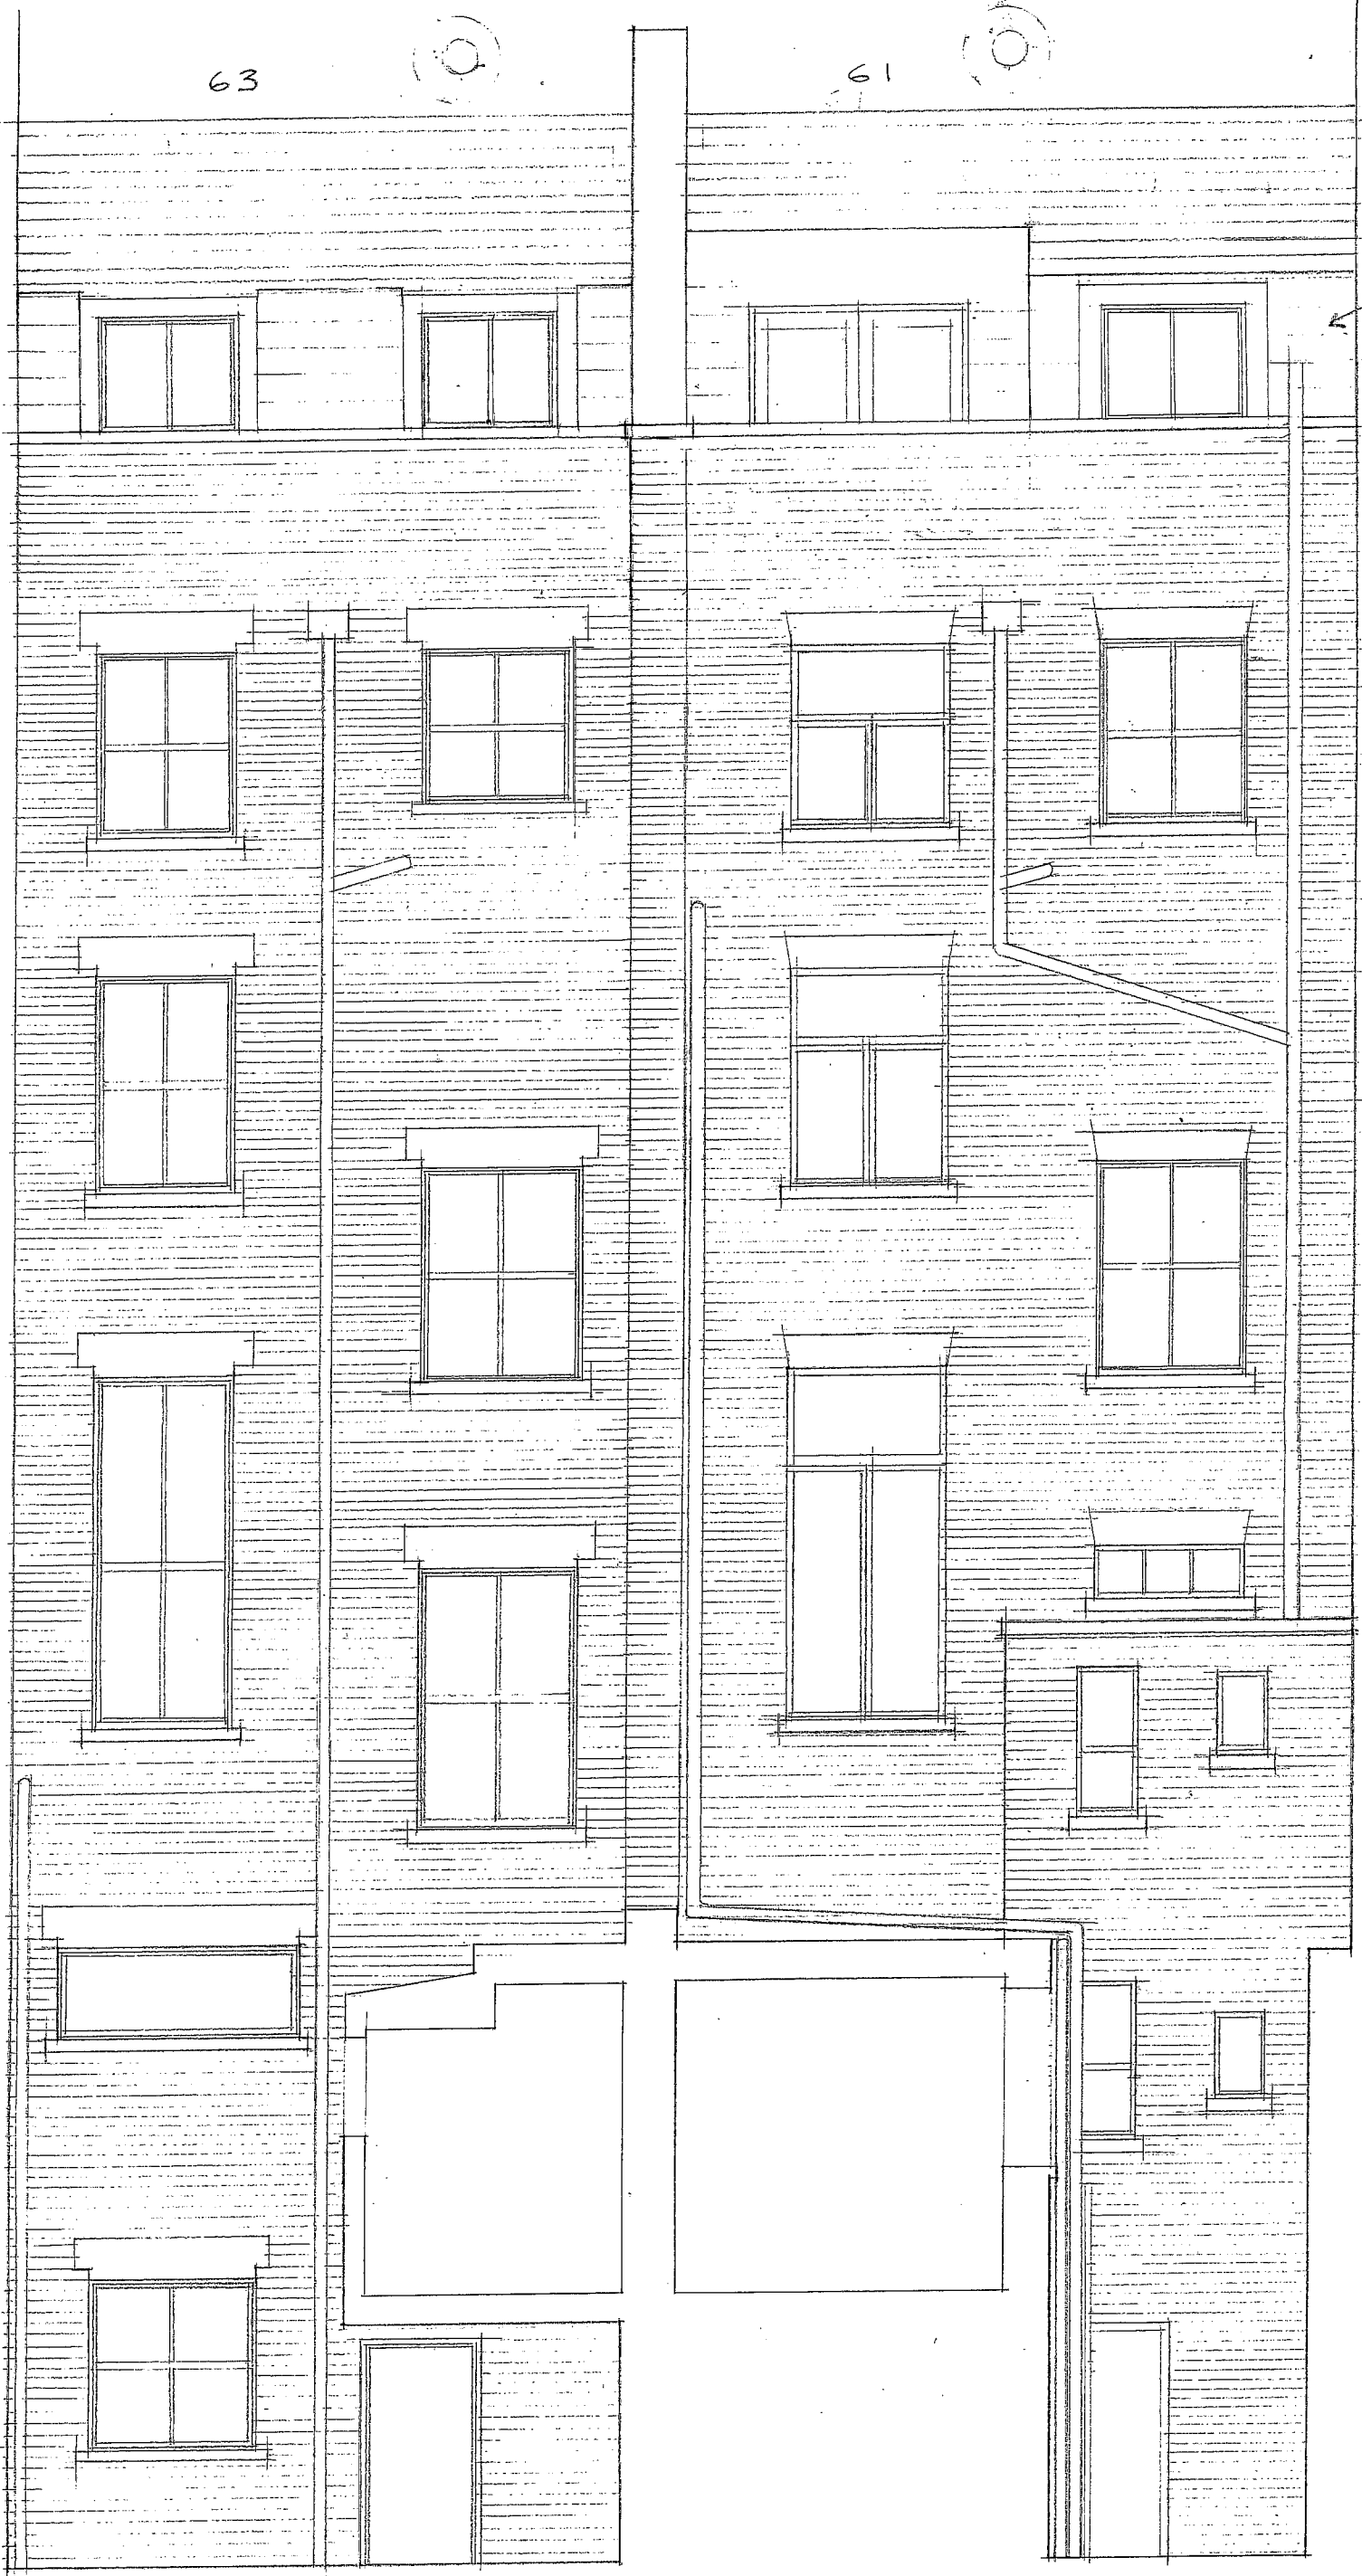

61-63 JUDD STREET SKETCH PROPOSAL
REAR ELEVATION SCALE 1:50 DWG NO 9012/6A