

Party wall with No 59 Judd St

Opening for stair to additional floor - currently enclosed by glass rooflight

Flat roof structure with felt covering

REVISIONS

DRAWING TITLE

61 Judd Street
WC1H 9QT

Section A-A
showing work undertaken for additional floor

Scale 1:50 @ A3

No. 0720_E20

No. Description

By

Date


Drawn MS/RN

Checked

Date Dec 08




RECEIVED
30 JAN 2009

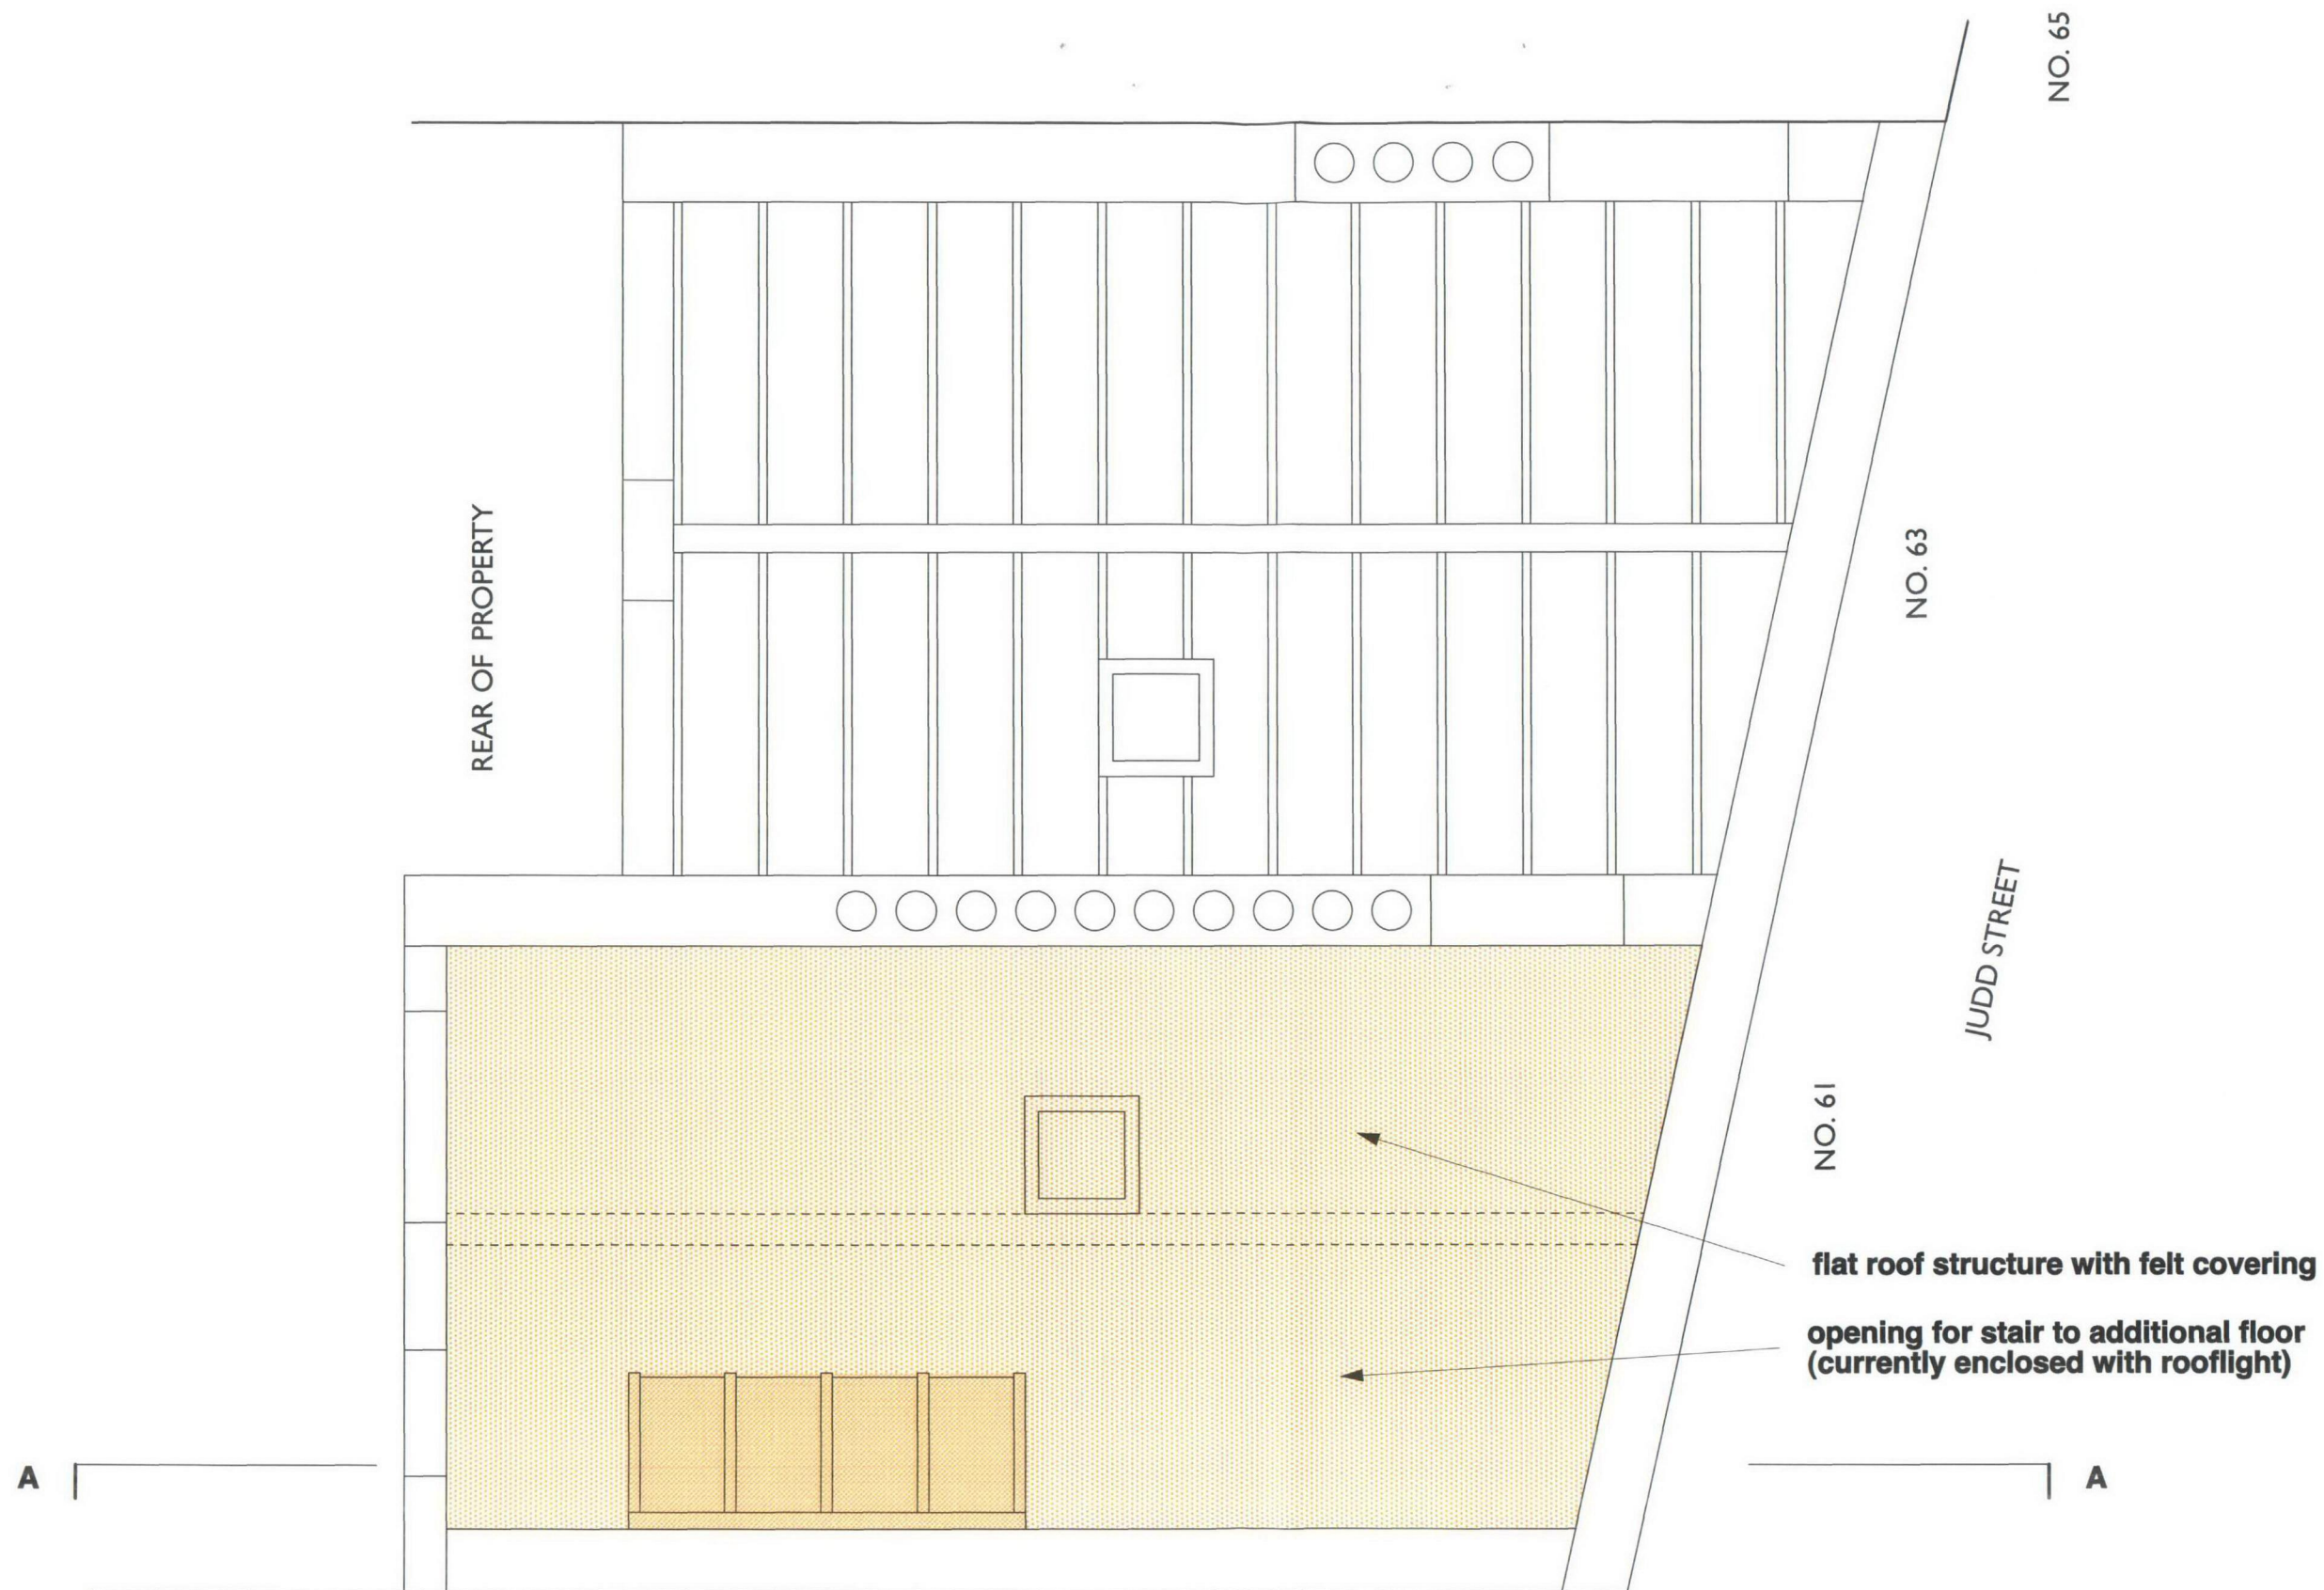


RECEIVED
30 JAN 2009

REVISIONS				DRAWING TITLE		
				61-63 Judd Street		
				WC1H 9QT		
				EXISTING ROOF PLAN		
				showing work already undertaken		
				Scale 1:50 @ A3	No. 0720_E21	
No.	Description	By	Date	Drawn	Checked	Date
				MS/RN		Dec 08



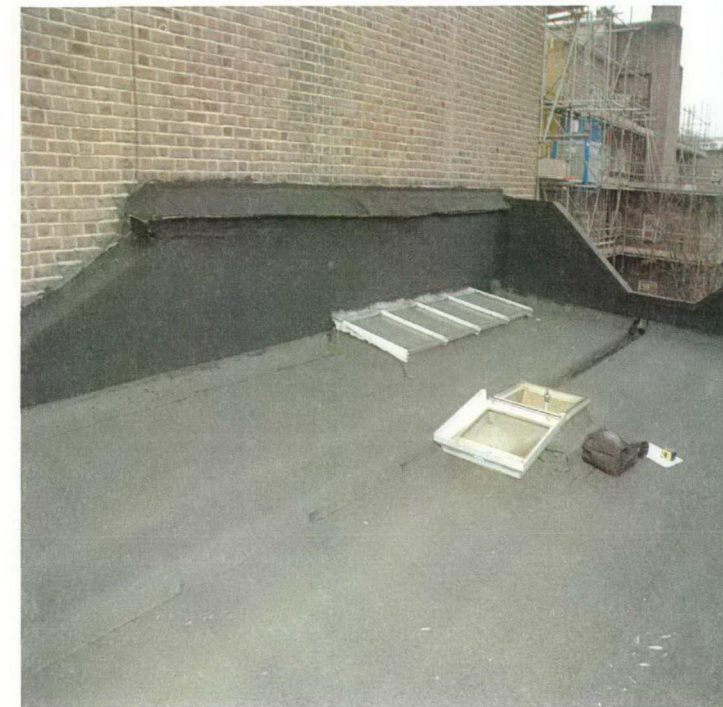

exterior views of flat roof and opening with rooflight

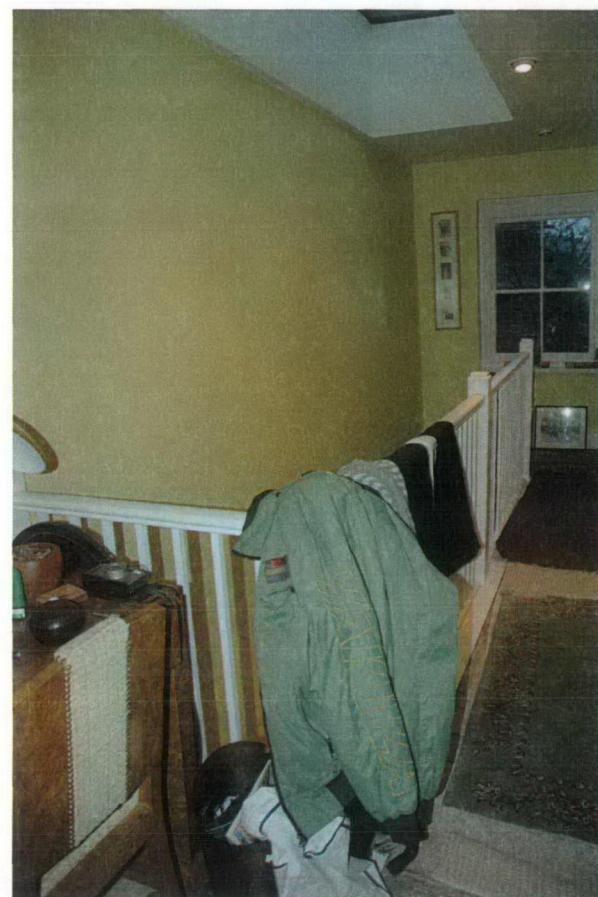


interior views of new opening for stair to additional floor

RECEIVED
30 JAN 2009

PHOTOS TAKEN 13 JAN 2008

REVISIONS				DRAWING TITLE		
				61-63 Judd Street		
				WC1H 9QT		
				Roof to No 61		
				photos showing work undertaken		
				Scale NTS	No. 0720_E22	
No.	Description	By	Date	Drawn MS/RN	Checked	Date Dec 08




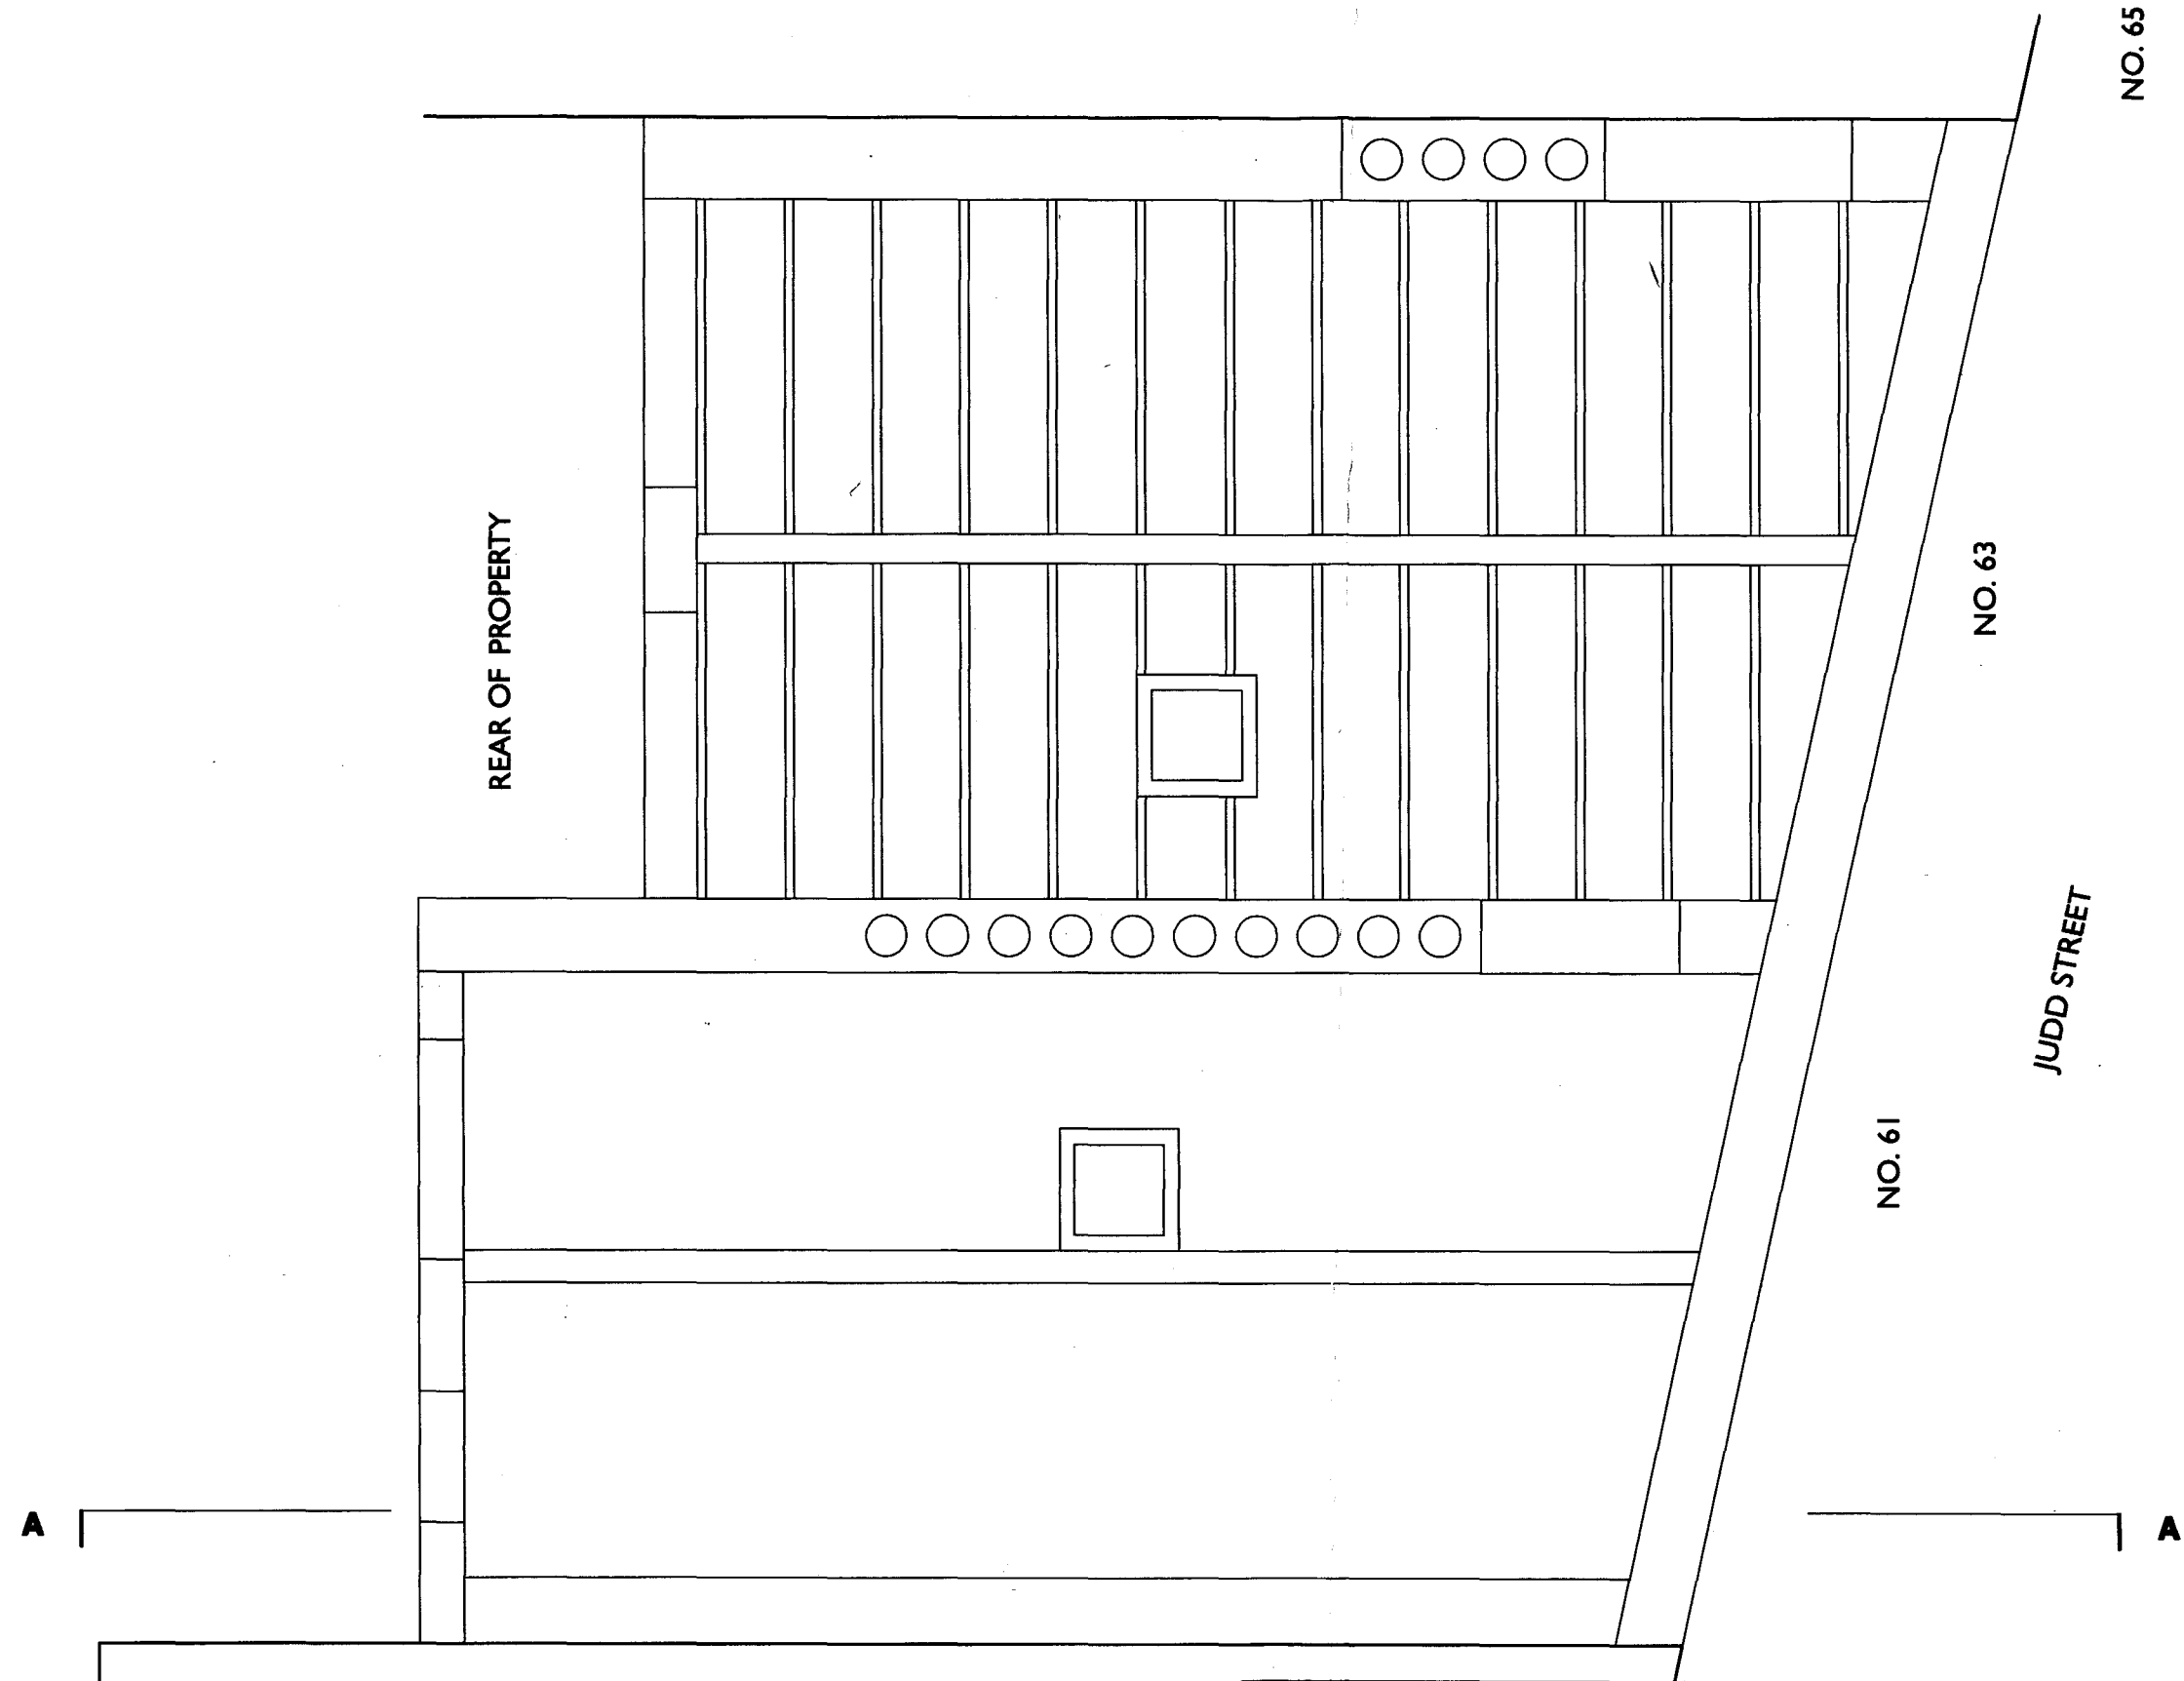

RECEIVED
31 MAR 2009

REVISIONS				DRAWING TITLE			
				61-63 Judd Street			
				WC1H 9QT			
				ROOF PLAN PRE WORKS COMMENCEMENT			
				showing work already undertaken			
				Scale 1:50 @ A3		No. 0720_E23	
No.	Description	By	Date	Drawn	MS/RN	Checked	Date March 09



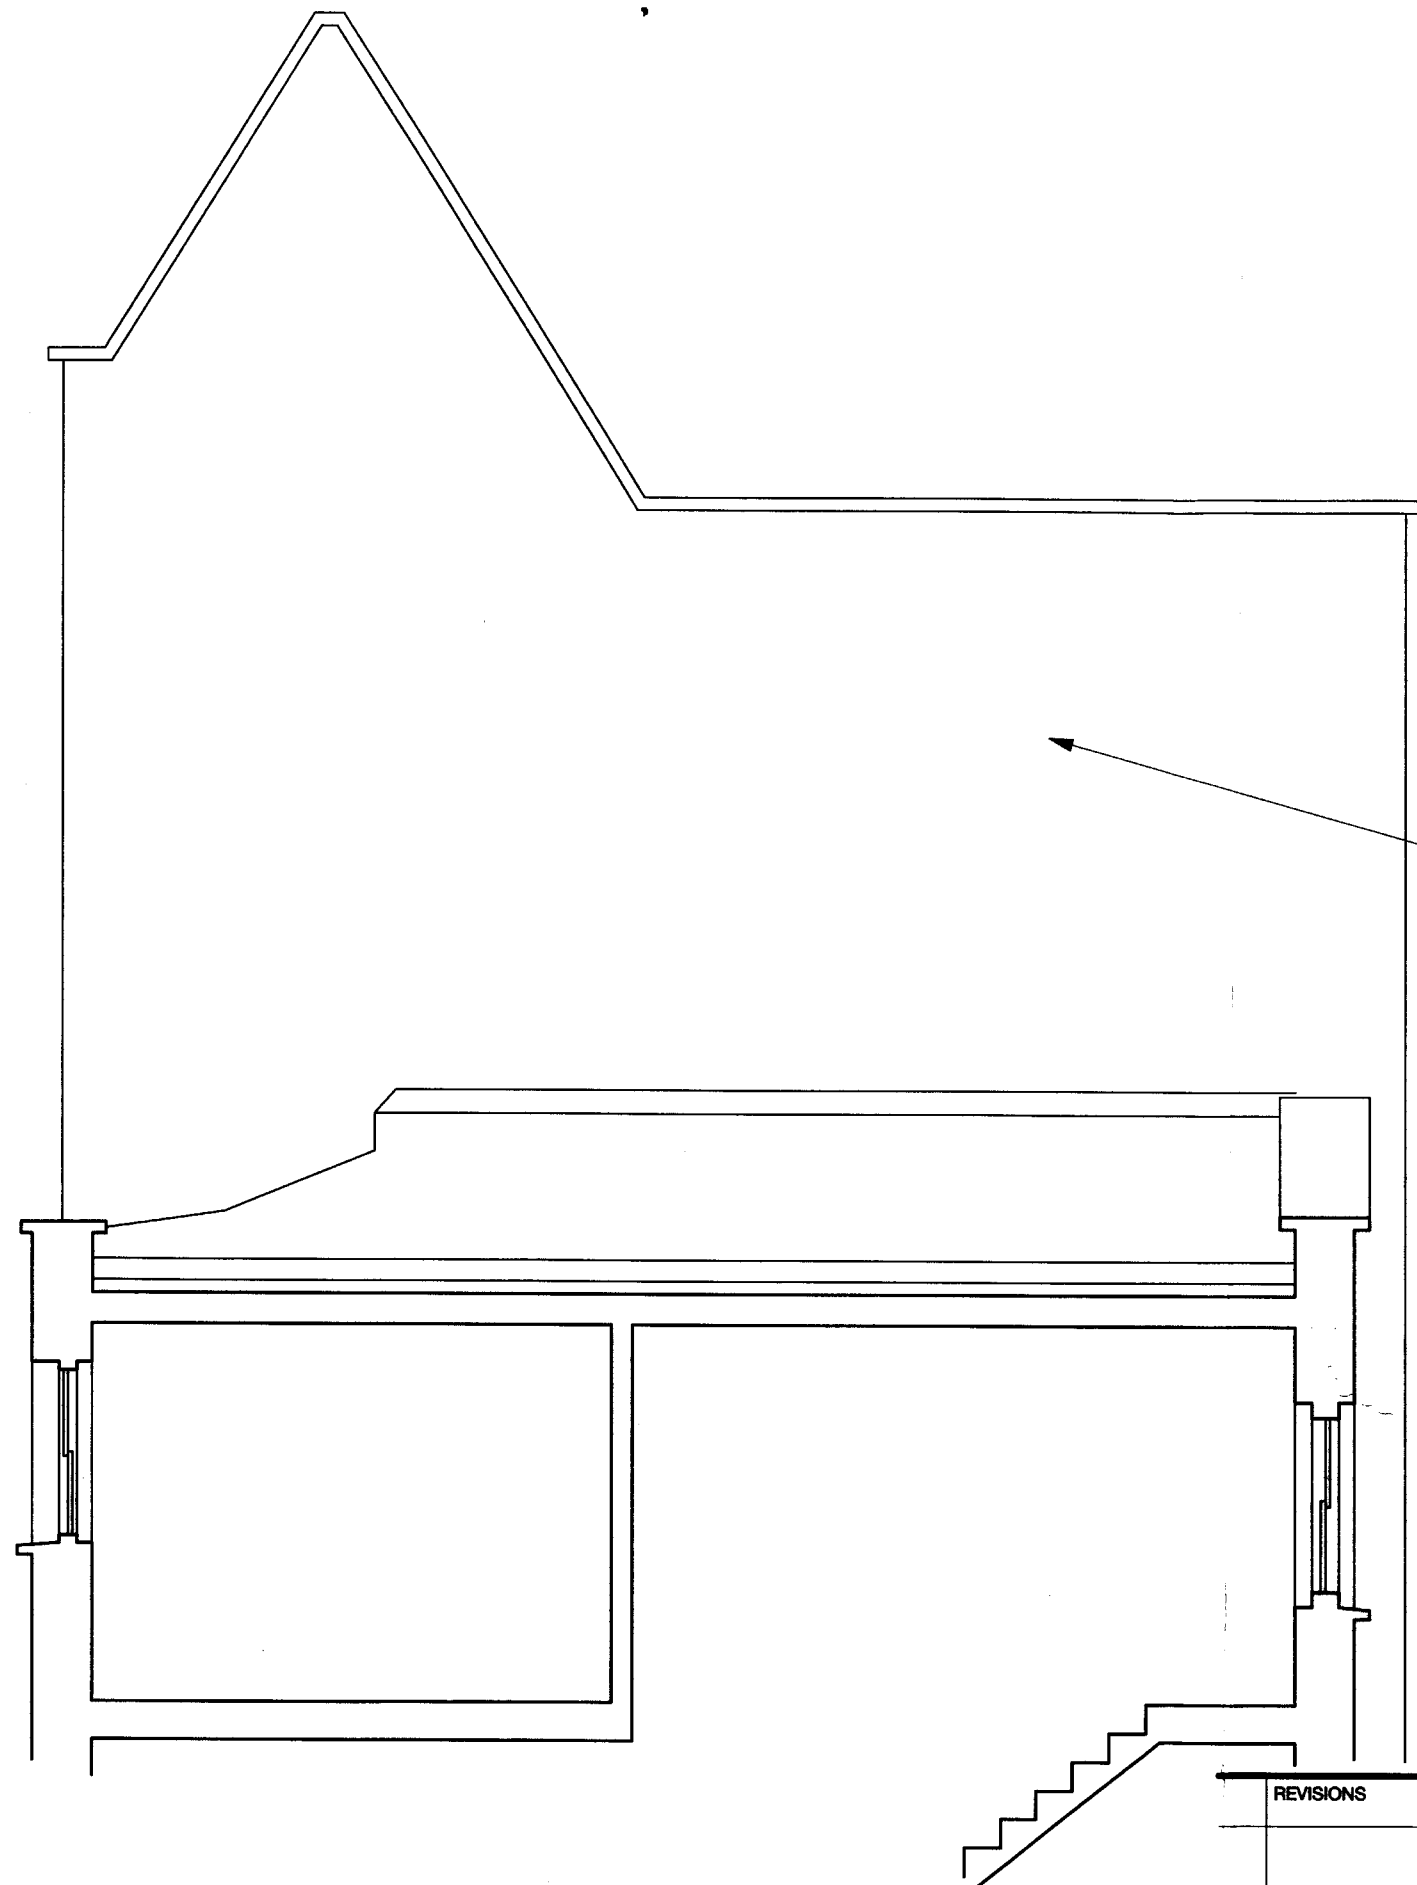

Party wall with No 59 Judd St

RECEIVED
31 MAR 2009

REVISIONS				DRAWING TITLE			
				61 Judd Street			
				WC1H 9QT			
				Section A-A			
				pre commencement of works			
				Scale 1:50 @ A3		No. 0720_E24	
No.	Description	By	Date	Drawn MS/RN	Checked	Date March 09	

