




SECTION A-A

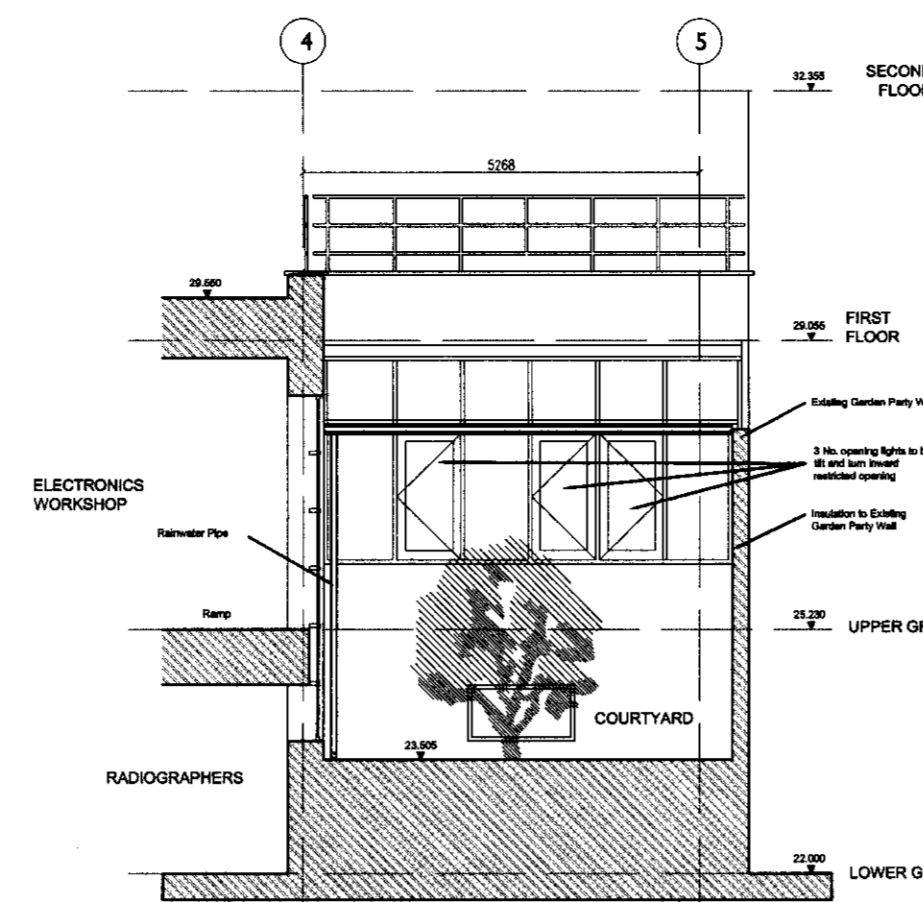


ELEVATION B-B

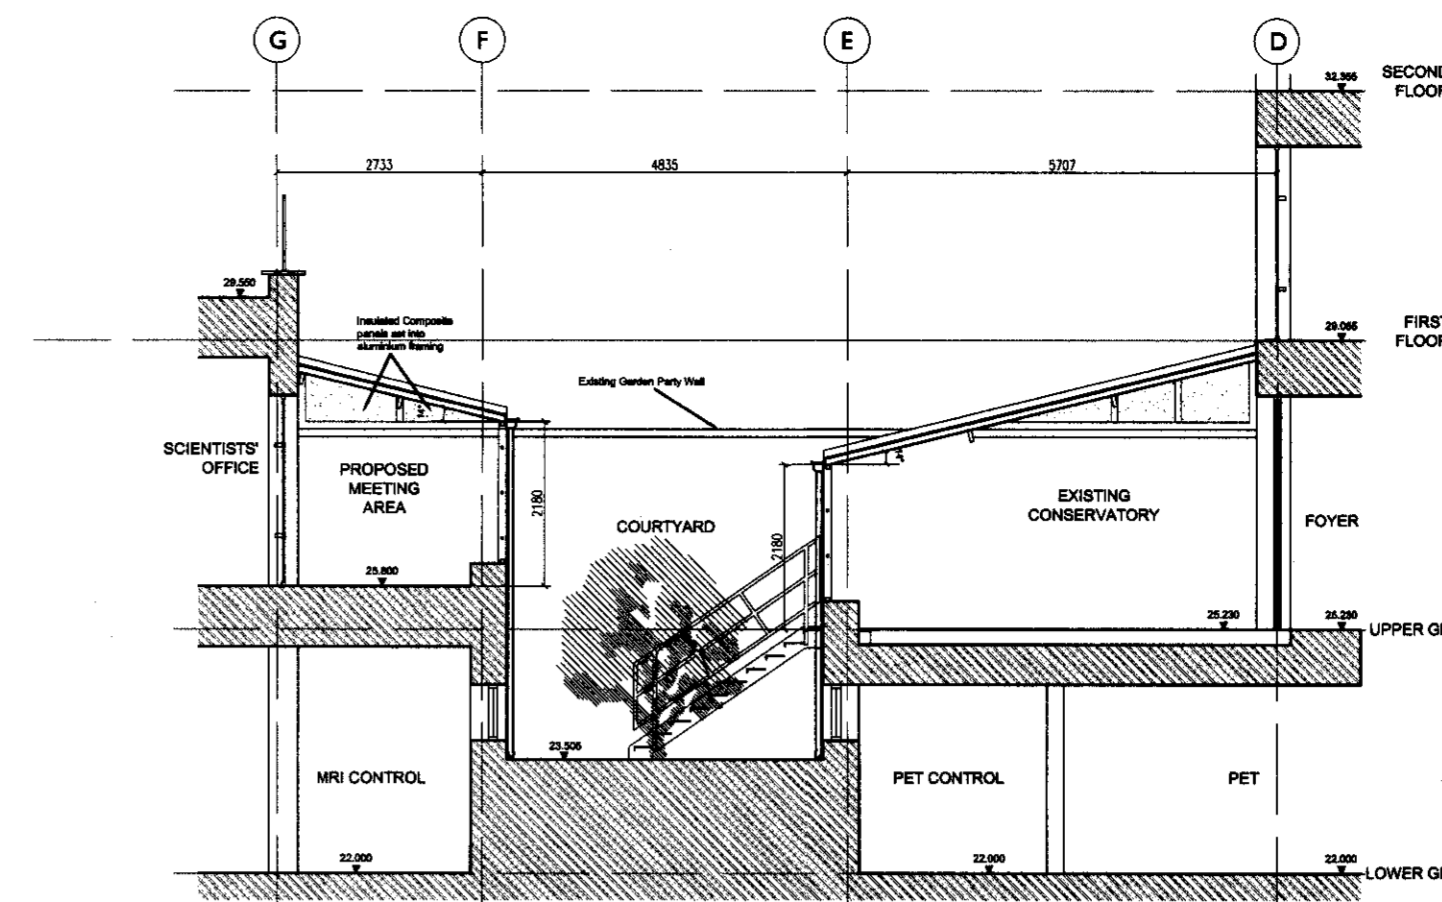


SECTION C-C

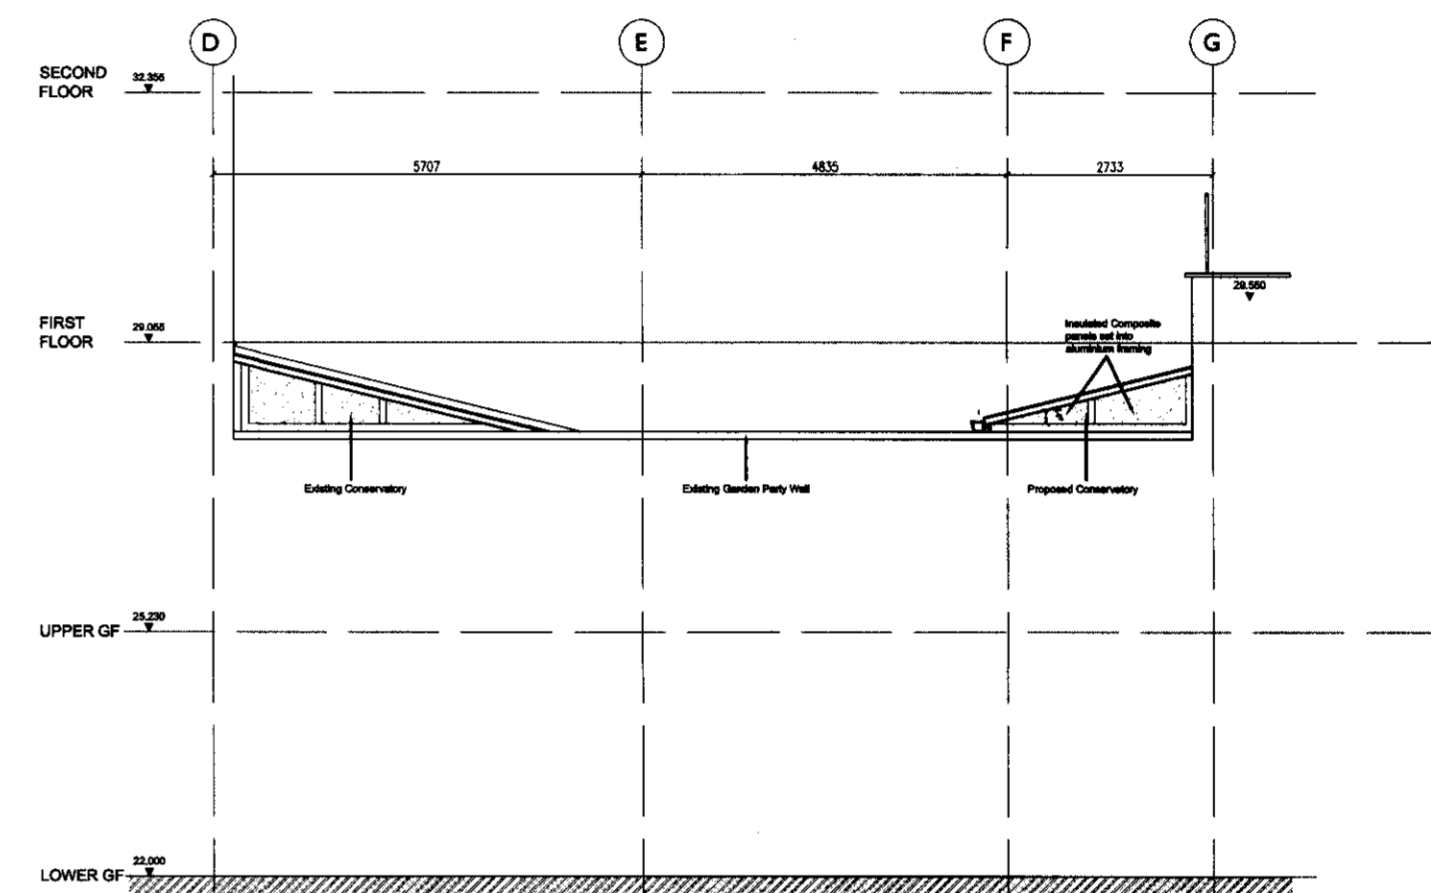

ELEVATION D-D

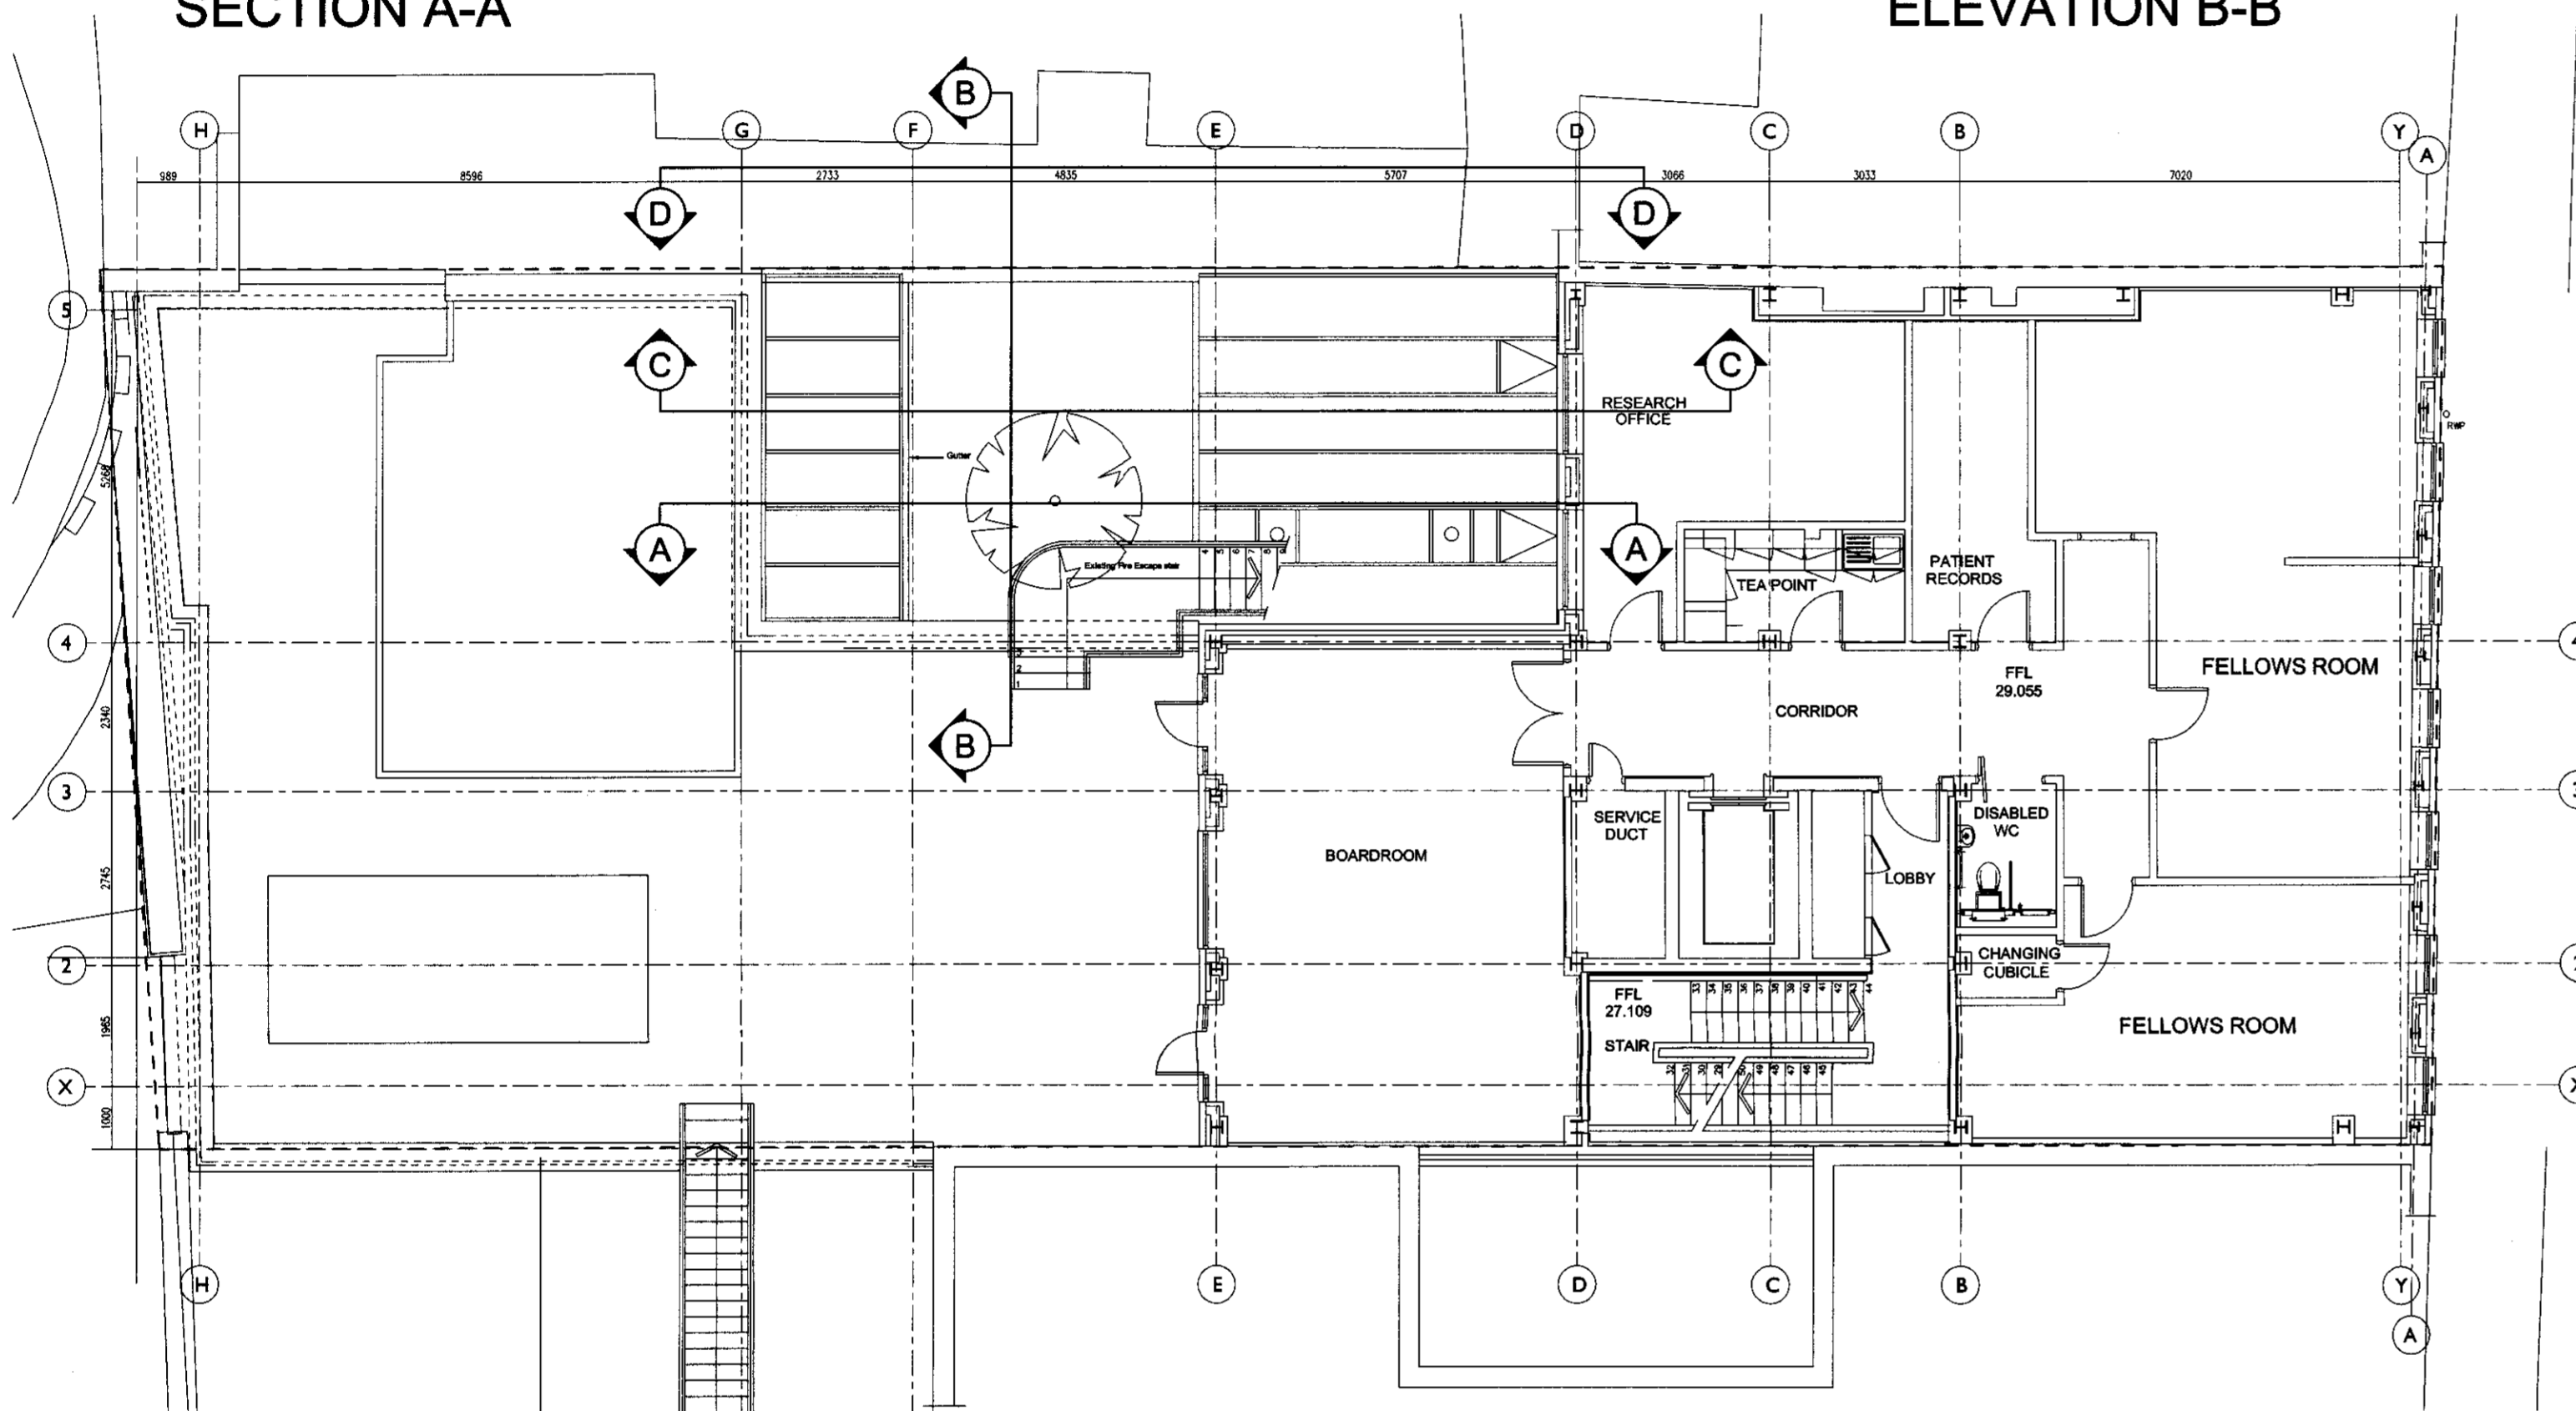



FIRST FLOOR PLAN / CONSERVATORY ROOF PLAN

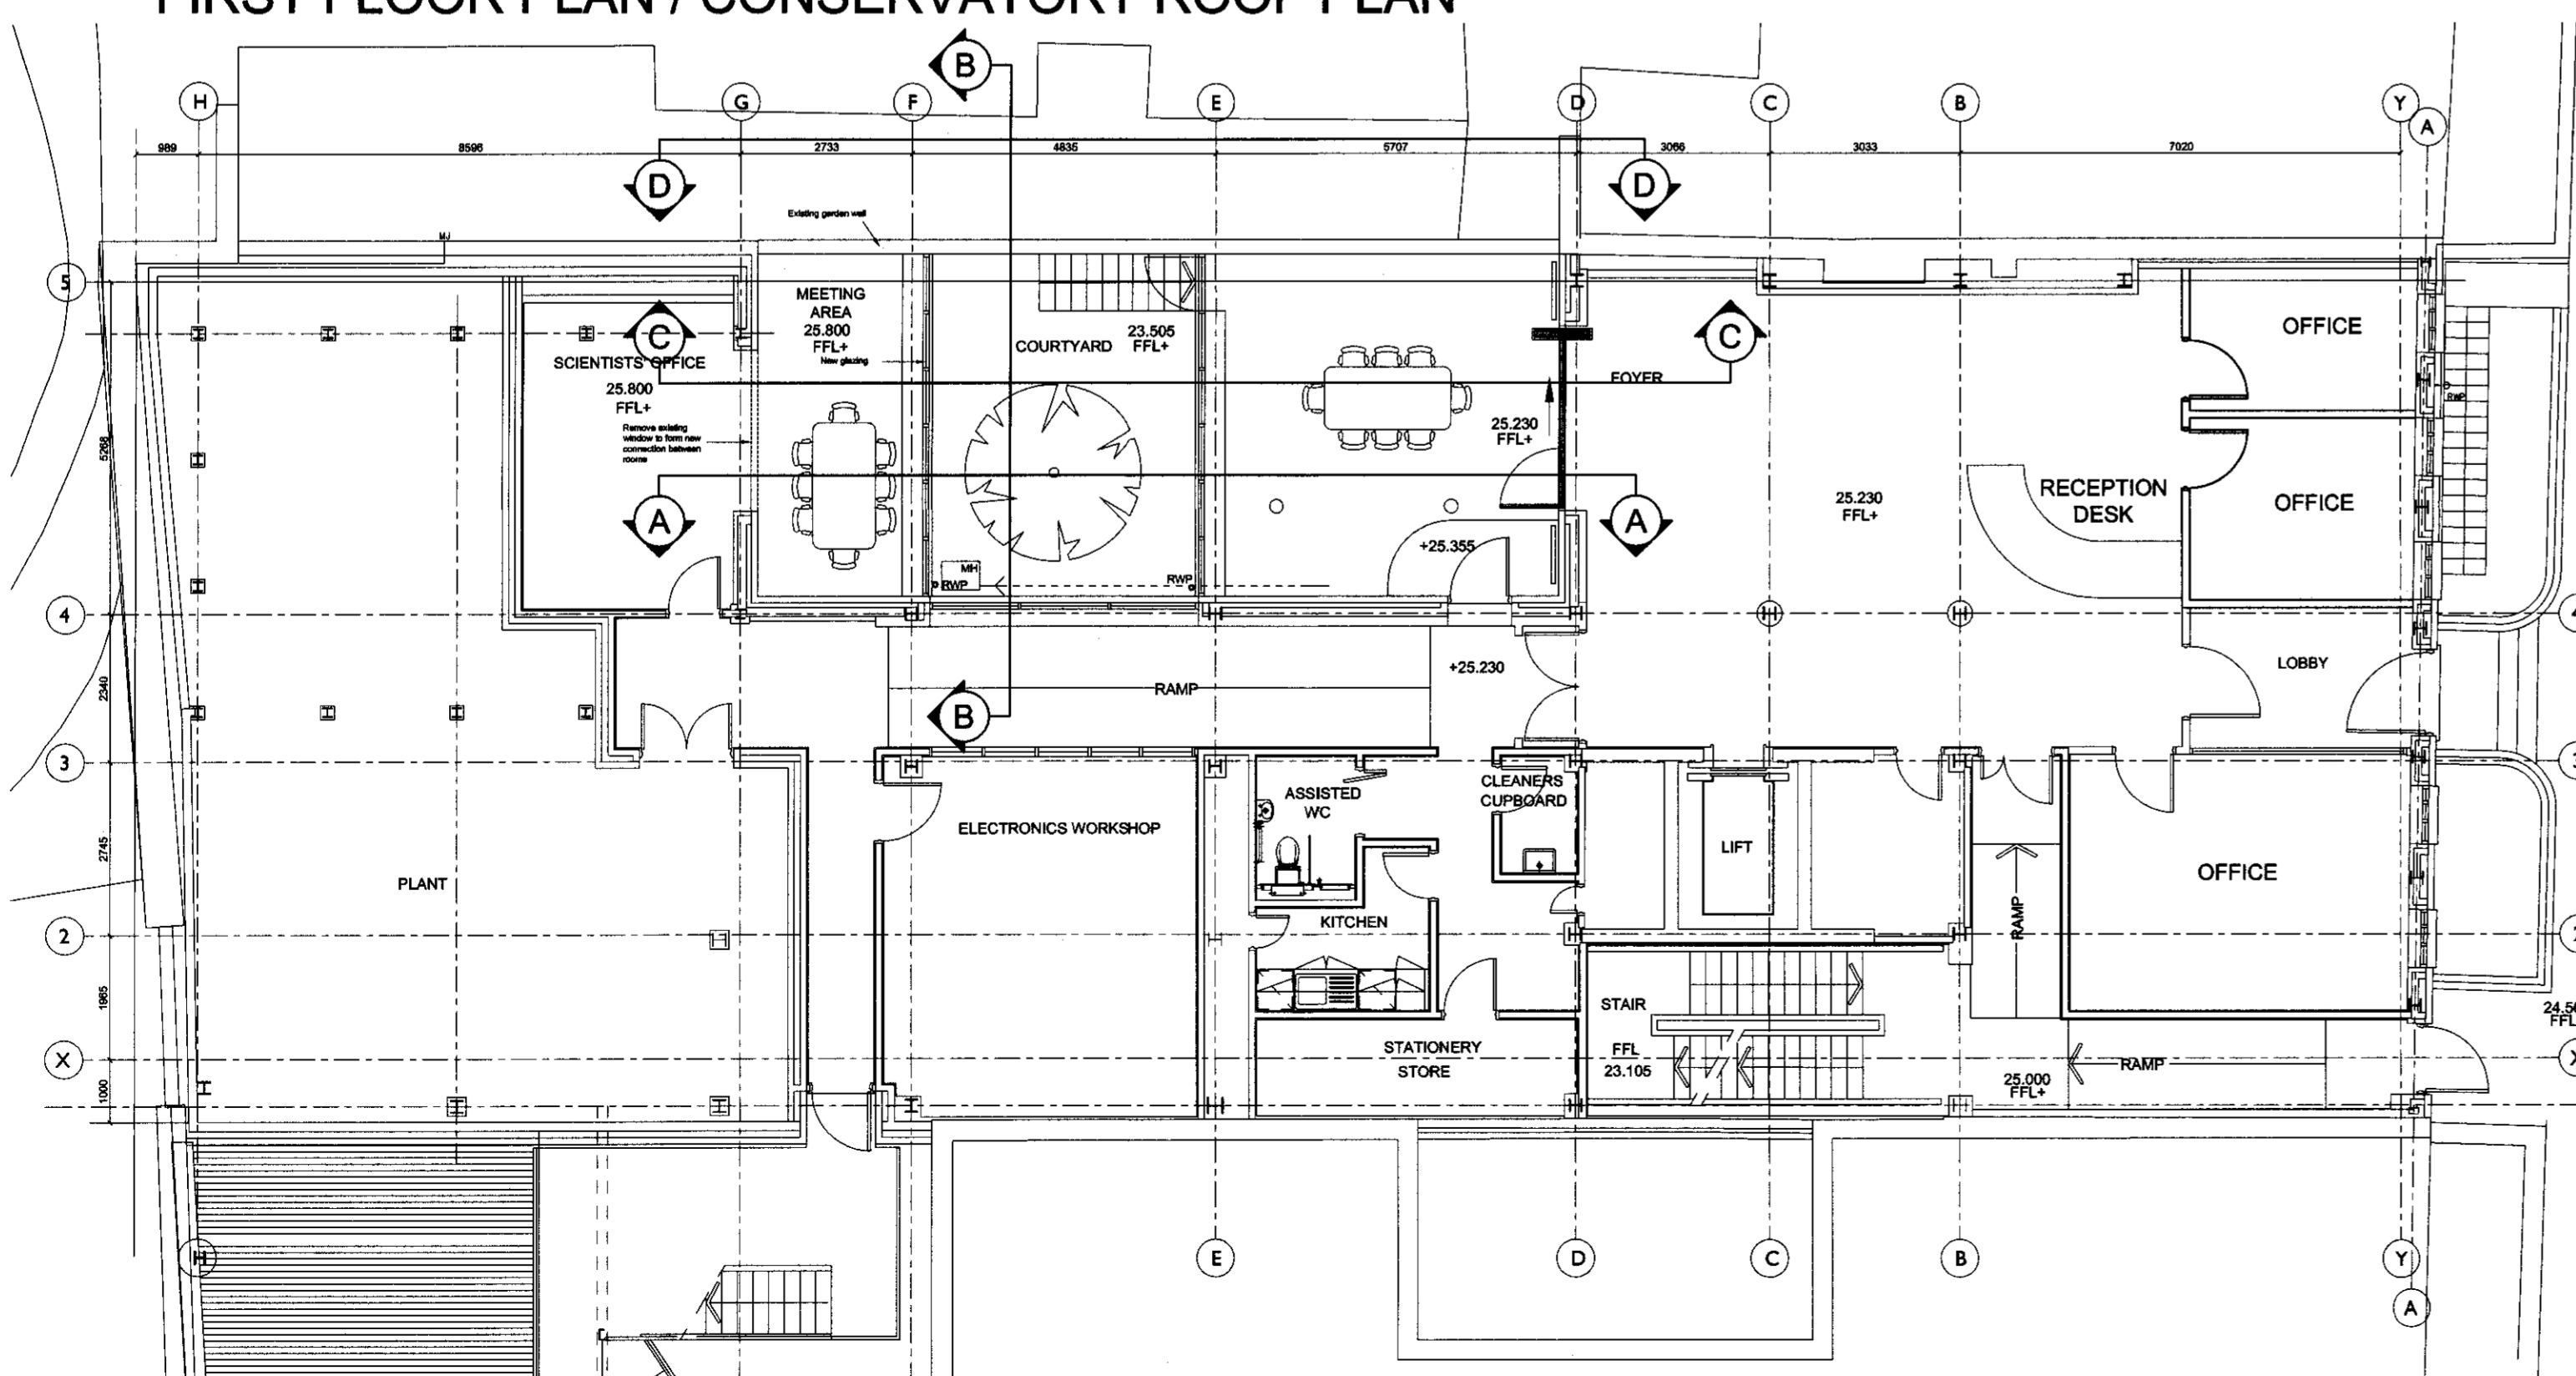

UPPER GROUND FLOOR PLAN

NOTES  
DO NOT SCALE THIS DRAWING  
THIS DRAWING IS COPYRIGHT DEVEREUX ARCHITECTS LTD  
ALL DIMENSIONS TO BE CONFIRMED ON SITE  
ANY INCONSISTENCIES TO BE REPORTED TO ARCHITECT IMMEDIATELY

A	MdIF 09.03.09	Client Comment Amendments	PH 09.03.09
Rev	By / Date	Amendment	Chk / Date

 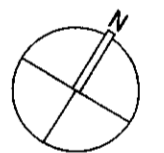

**DEVEREUX**  
ARCHITECTS

200 UPPER RICHMOND ROAD LONDON SW15 2SH  
Tel : +44(0)20 8780 1800 Fax : +44(0)20 8780 2646  
Email : design@devereux.co.uk Web : www.devereuxarchitects.com

Devereux Architects Ltd a member of the **WJG** group  
london • rugby • plymouth • dublin • cork • warsaw • wroclaw • singapore  
CLIENT

**Wellcome Trust Centre  
for neuroimaging**

PROJECT  
**12 Queen Square  
Conservatory No. 2**

TITLE  
**Plans, Sections, Elevations,  
as proposed**

SCALE @ A1		STATUS	
1:100		PLANNING	
NAME		SIGNATURE	
		DATE	
LEVEL 1 DRAWN	MdIF	24.02.2009	
LEVEL 2 CHECKED	PH	24.02.2009	
LEVEL 3 AUTHORISED	PH	24.02.2009	
DRAWING NUMBER		REVISION	
091151	L	101	A