



SECTION A-A

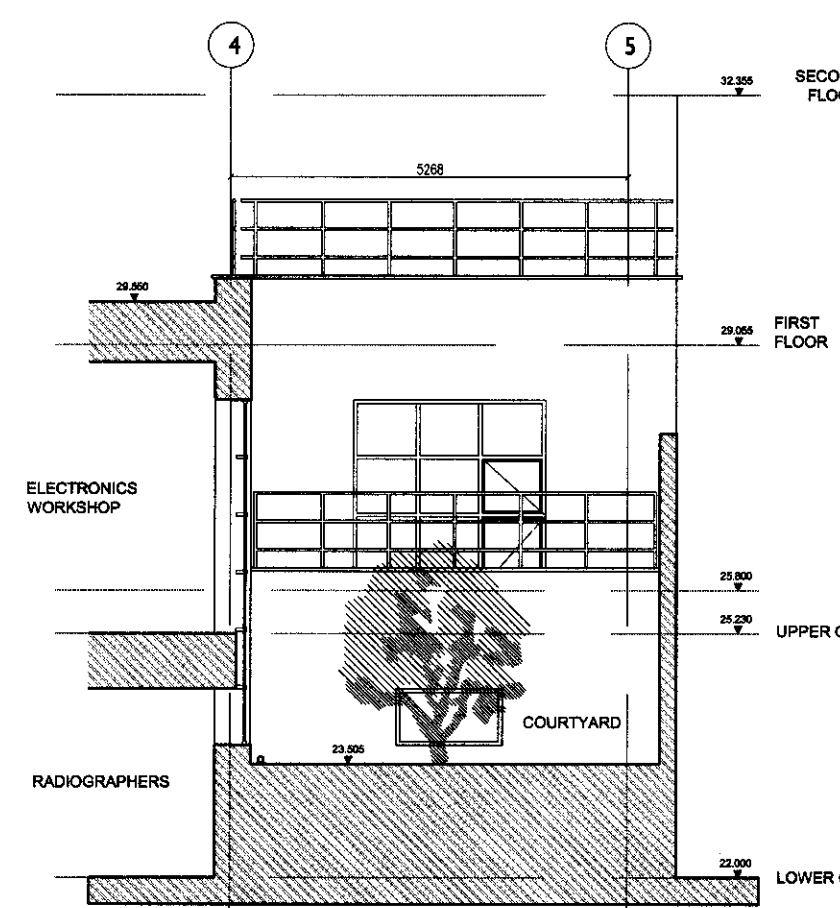


ELEVATION B-B

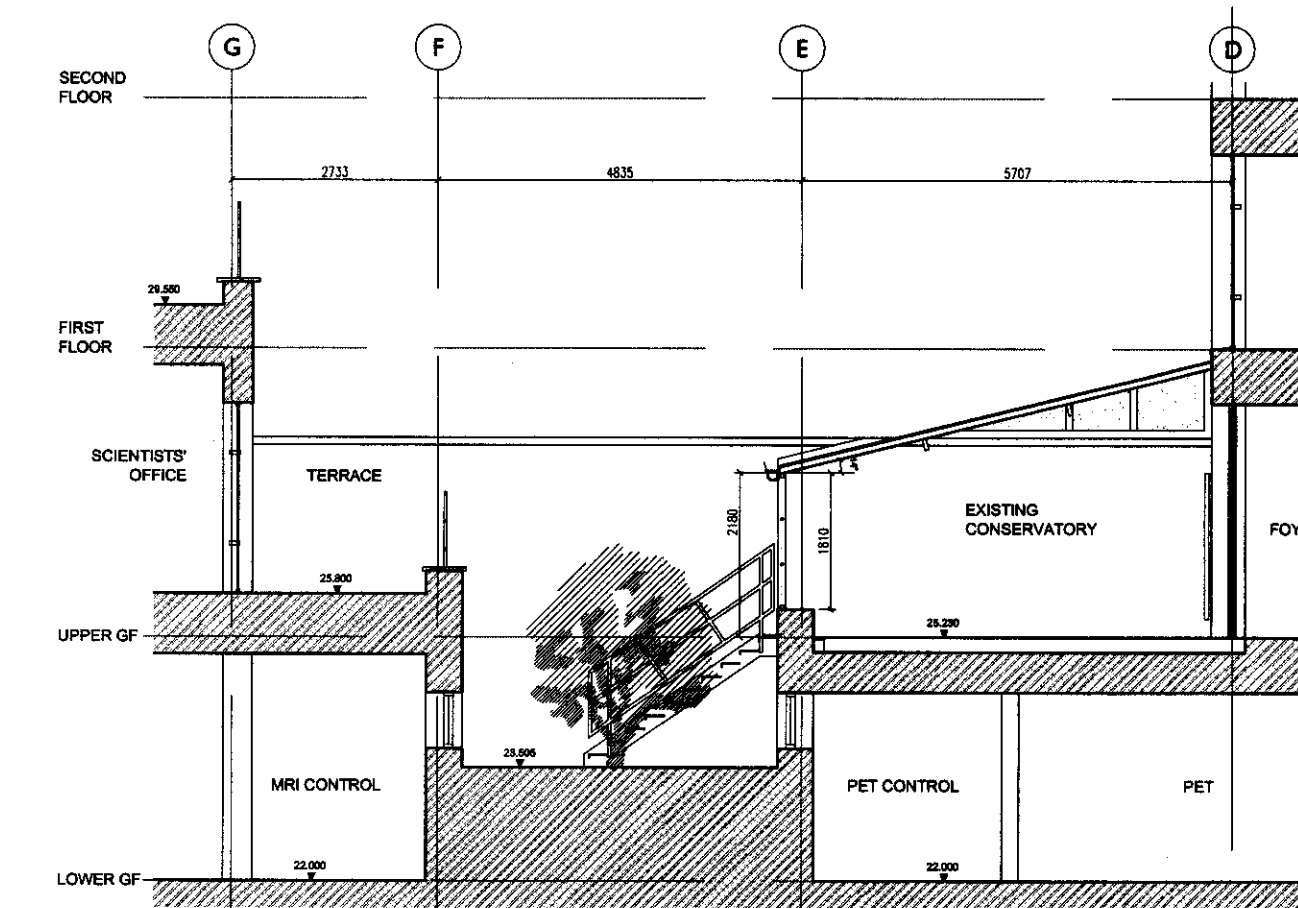


SECTION C-C

NOTES
DO NOT SCALE THIS DRAWING
THIS DRAWING IS COPYRIGHT DEVEREUX ARCHITECTS LTD
ALL DIMENSIONS TO BE CONFIRMED ON SITE
ANY INCONSISTENCIES TO BE REPORTED TO ARCHITECT IMMEDIATELY


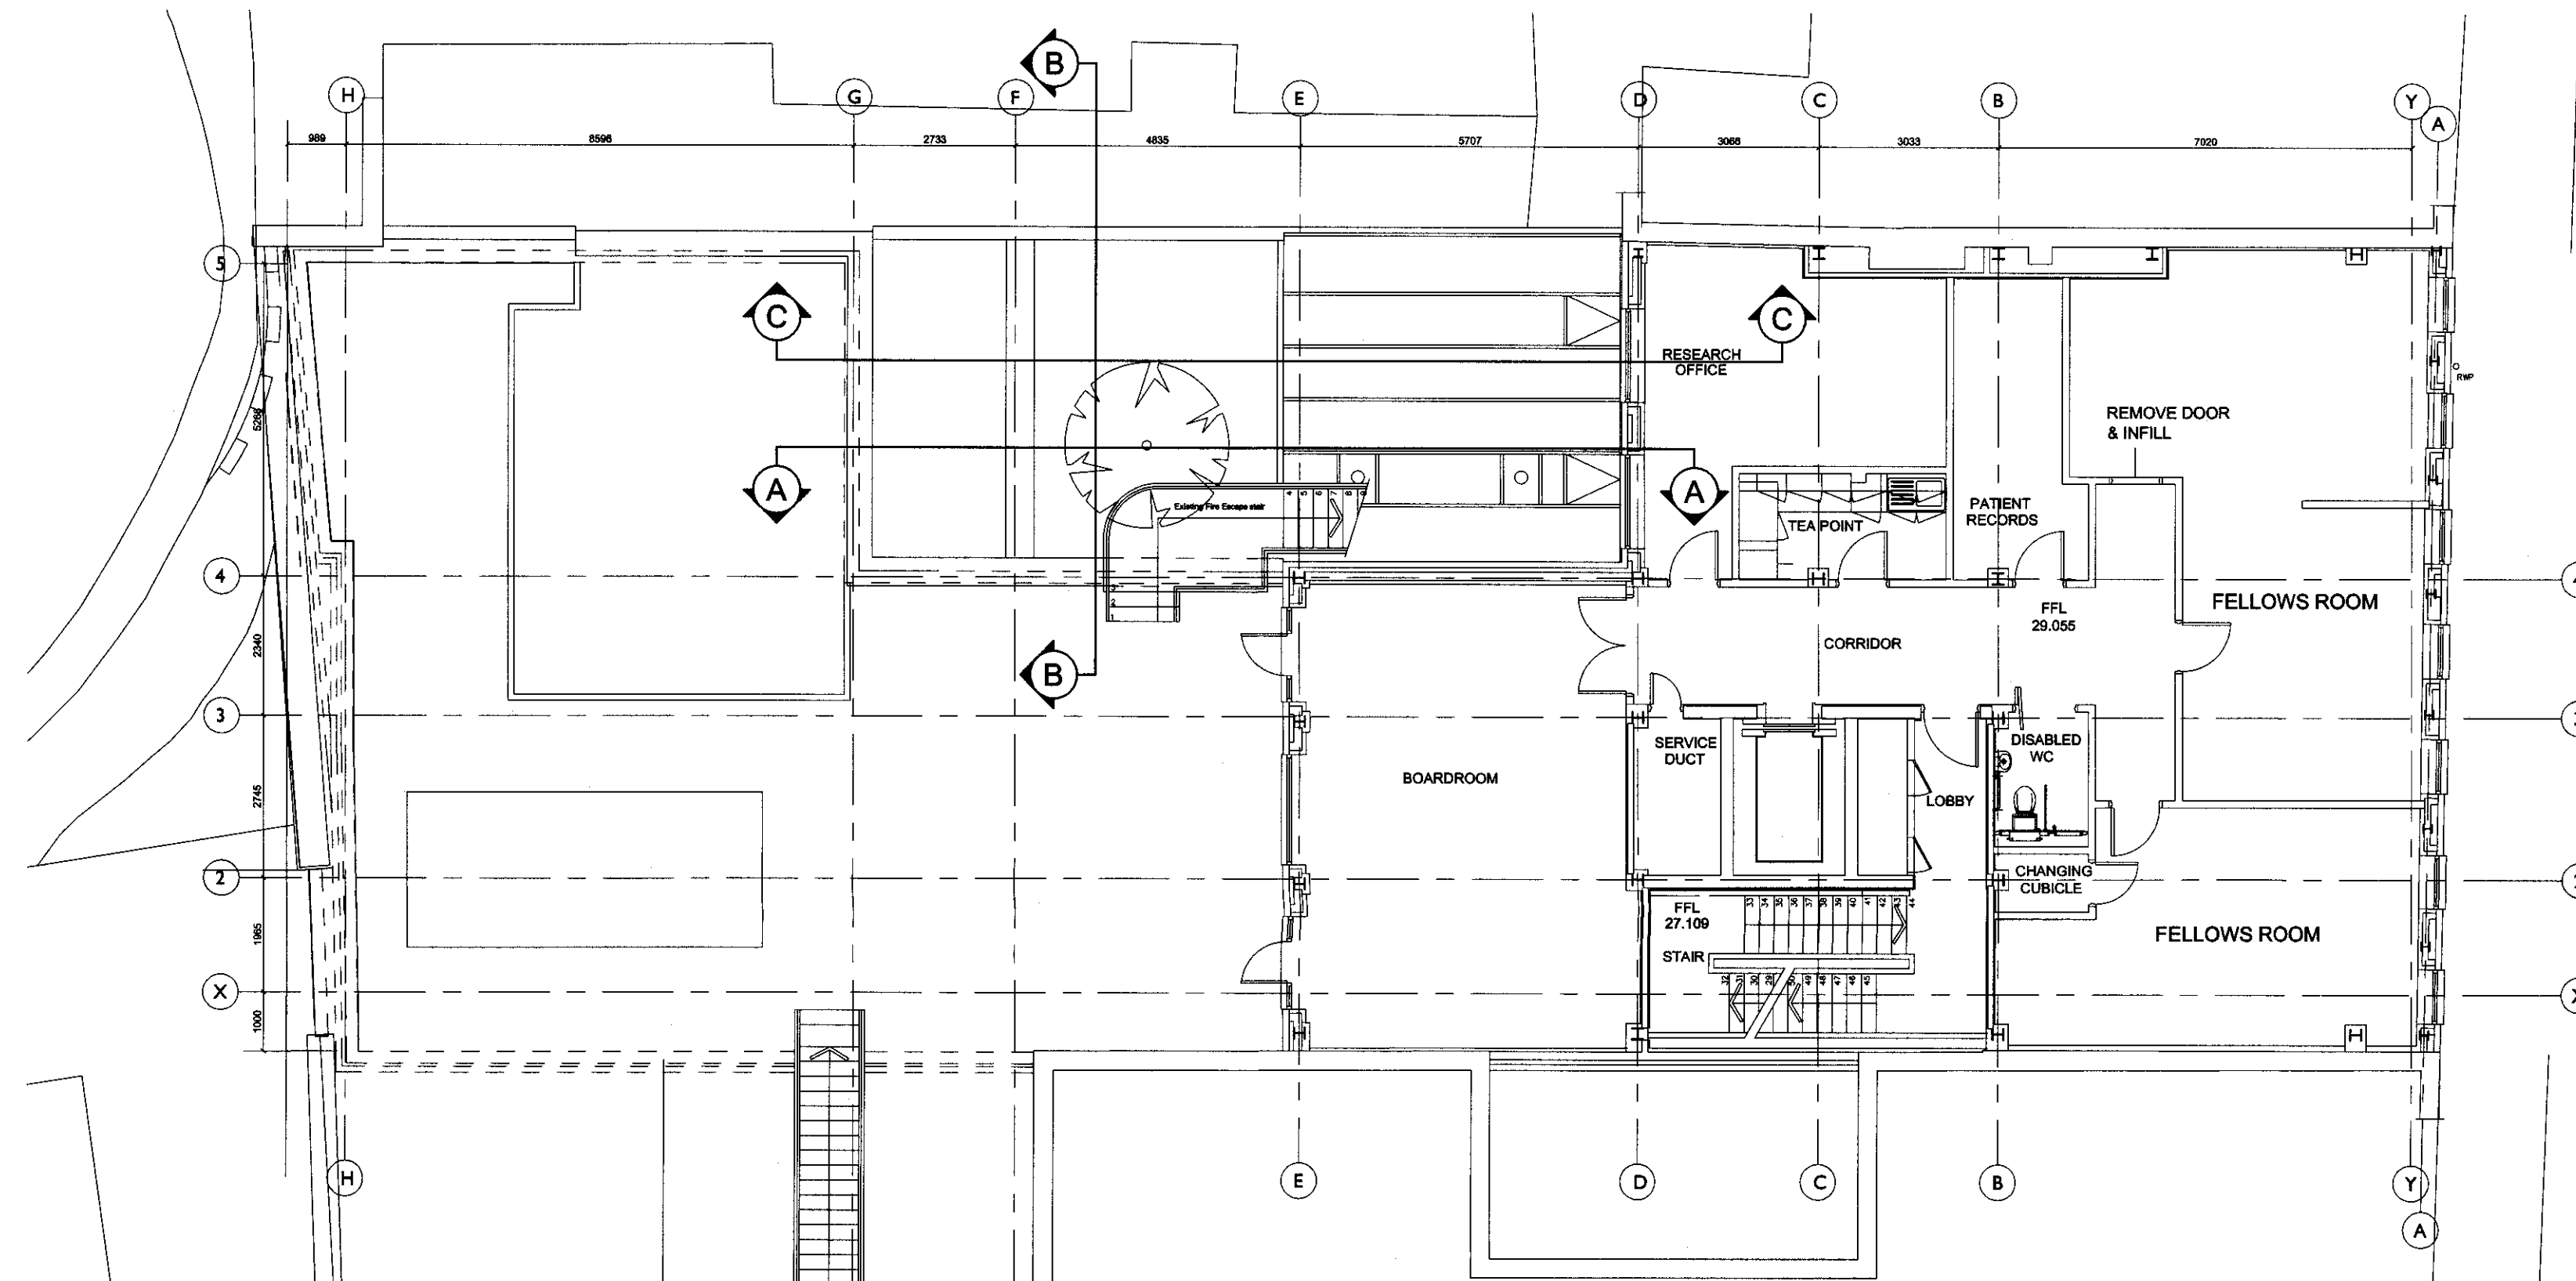


FIRST FLOOR PLAN

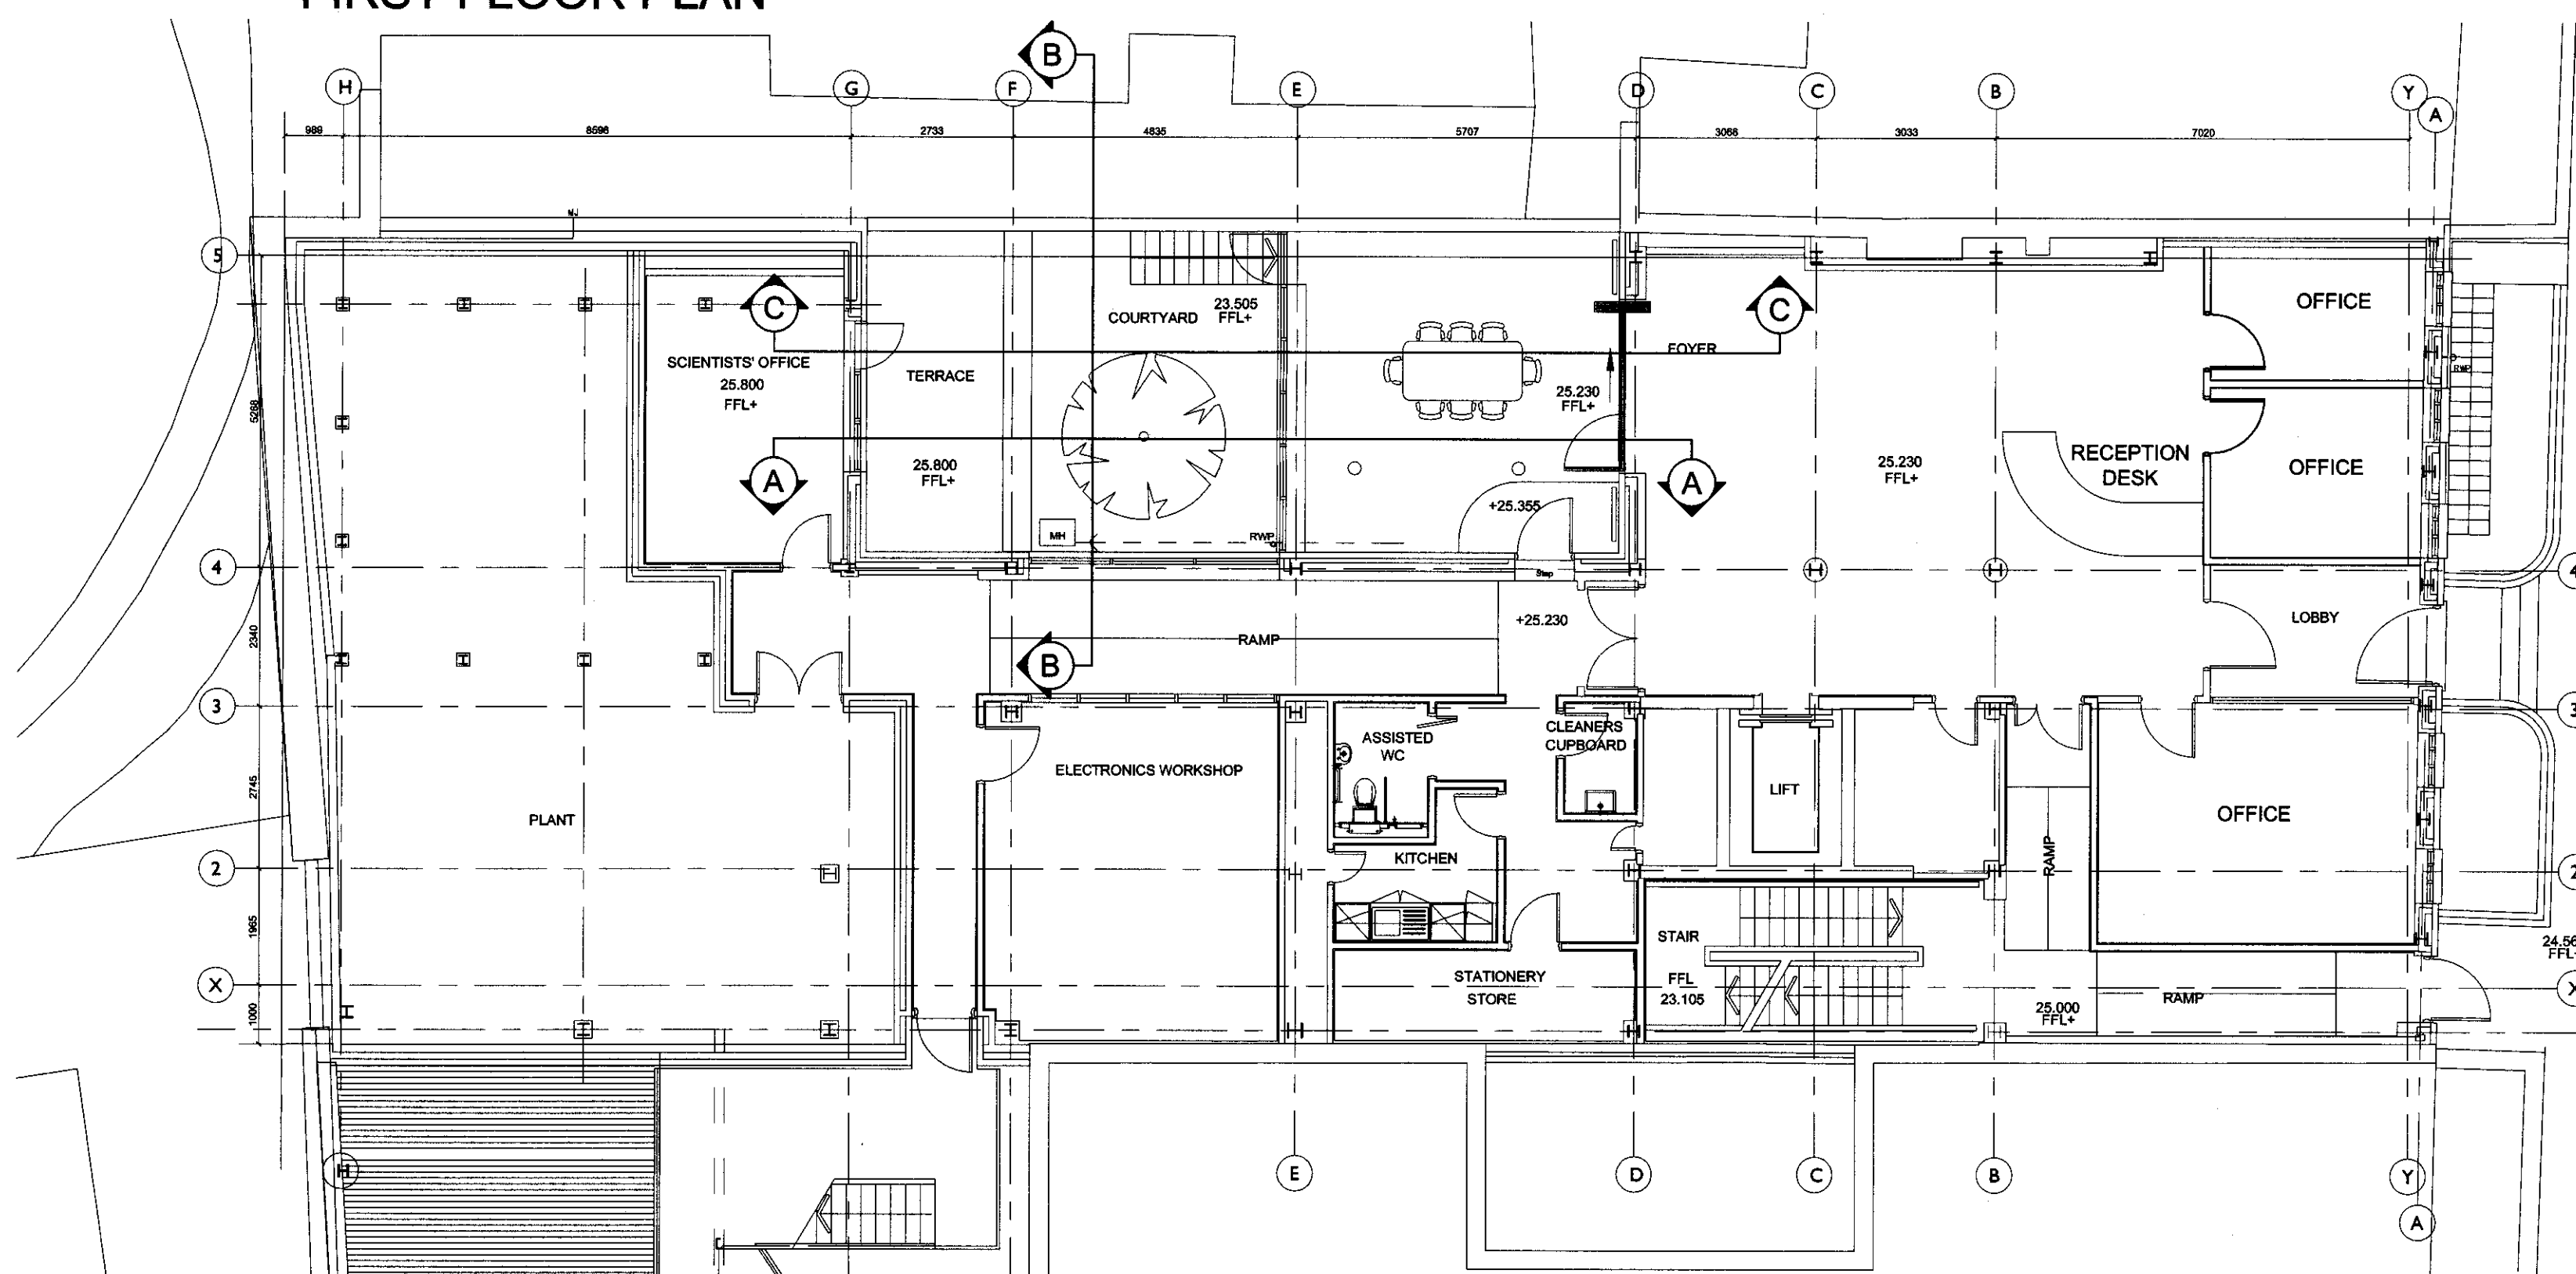

UPPER GROUND FLOOR PLAN

Rev	By / Date	Amendment	Chk / Date

 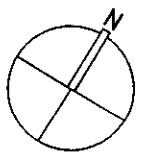

DEVEREUX
ARCHITECTS

200 UPPER RICHMOND ROAD LONDON SW15 2SH
Tel : +44(0)20 8780 1800 Fax : +44(0)20 8780 2846
Email : design@devereux.co.uk Web : www.devereuxarchitects.com

Devereux Architects Ltd a member of the **BBB** group
london • rugby • plymouth • dublin • cork • warsaw • wroclaw • singapore

CLIENT
**Wellcome Trust Centre
for neuroimaging**

PROJECT
**12 Queen Square
Conservatory No. 2**

TITLE
**PLANS AND SECTIONS
AS EXISTING**

SCALE @ A1		STATUS	
1:100		PLANNING	
NAME	SIGNATURE	DATE	
LEVEL 1 DRAWN	MdIF	24.02.2009	
LEVEL 2 CHECKED	PH	24.02.2009	
LEVEL 3 AUTHORISED	PH	24.02.2009	
DRAWING NUMBER		REVISION	
091151		L 100 -	