

ELEVATION




NEW BRICK WALL

INTENSIVE GREEN ROOF



SEE DWG 311

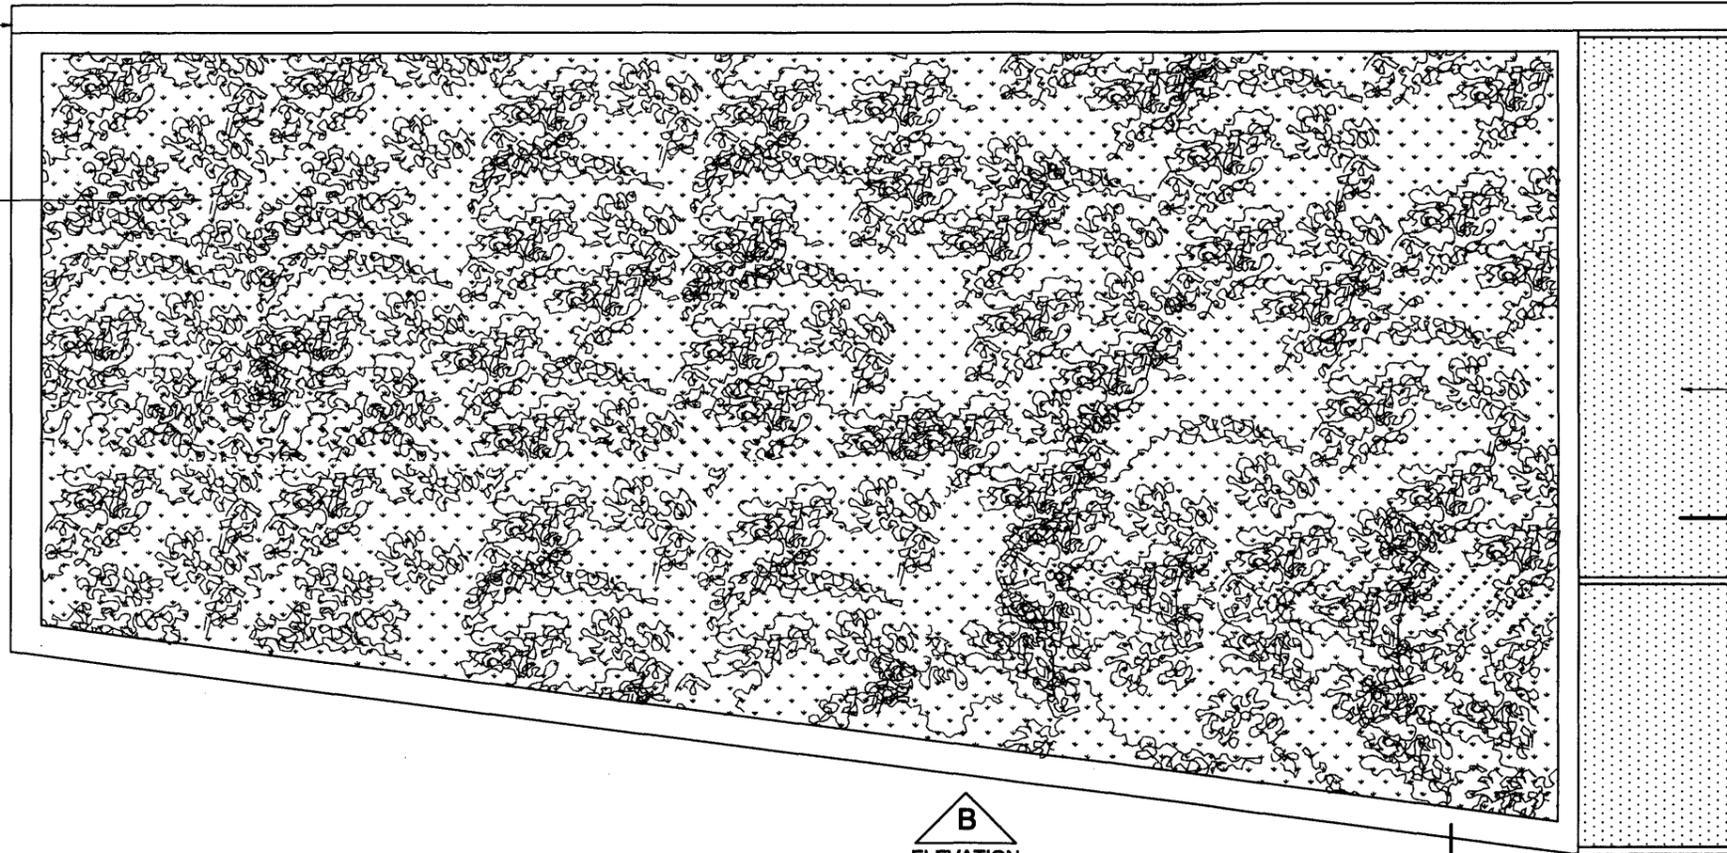

GLASS ENCLOSURE ABOVE STAIRCASE ACCESS TO SWIMMING POOL

SEE DWG 311

STEEL FRAME



SEE DWG 312

KLIPPAN HOUSE  
50 WELL WALK  
LONDON NW3  
PROPOSED GARAGE  
ROOF PLAN

DWG No.: KHW/P112

SCALE: 1 : 50 @ A3

DATE: MARCH 2009

**belsize**  
architects

© COPYRIGHT  
NOT TO BE REPRODUCED OR USED  
WITHOUT PERMISSION

48 PARKHILL ROAD LONDON NW3 2YP  
TEL 020 7482 4420 FAX 020 7482 4186  
EMAIL: MAIL@BELSIZEARCHITECTS.COM

0 5m