


SITE PLAN - IN RELATION TO BUILDING  
SCALE 1:200 @ A3

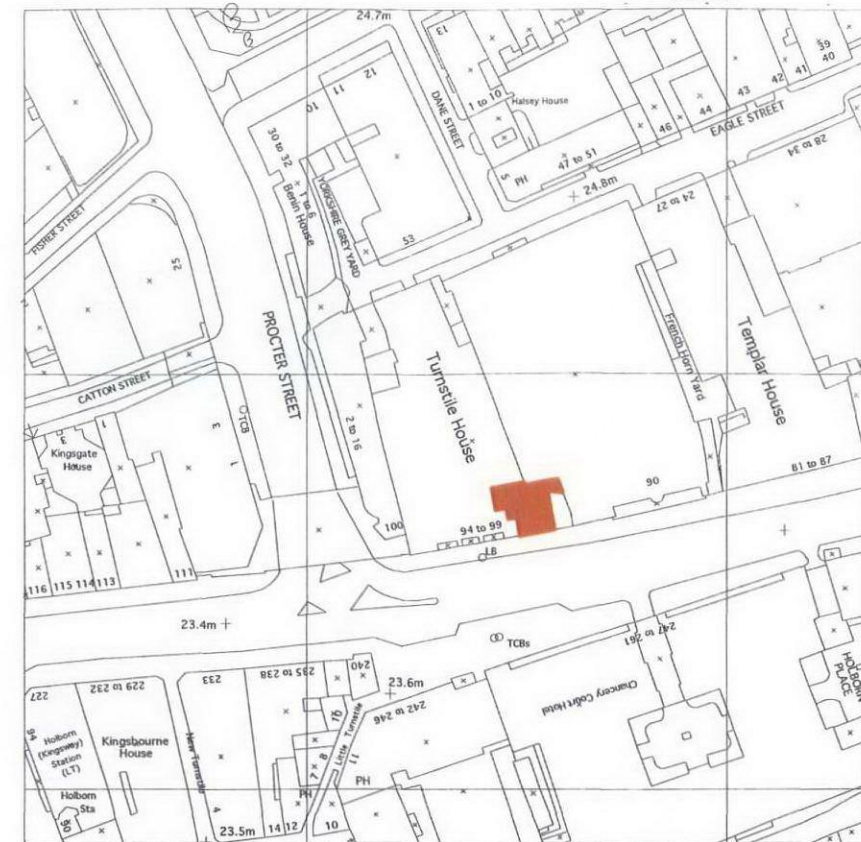

SITE LOCATION MAP

SERIAL NO. 03028900

**Notes**  
This drawing should not be scaled. The contractor is to verify all dimensions and conditions on site. This drawing is the property of Fusion and they reserve the copyright. It is issued on the understanding that it will not be copied, reproduced or disclosed in whole or in part to any unauthorised party without written permission from Fusion.

**LEGEND**  
SITE - 56 HIGH HOLBORN, LONDON, WC1V 6LS

**FUSION**  
design and architecture

4 Battenburgh Street London SE1 0AB  
Tel: 020 7925 9983 Fax: 020 7928 9994  
email: info@fusion.co.uk

Job Name:	RELISH GROUP		
Site Address:	CAFE PASTA HIGH HOLBORN 95-97 High Holborn London, WC1V 6LS		
Org Name:	SITE LOCATION PLAN		
Status:	FOR APPROVAL		
Drawn by:		Checked by:	AM
Scale:	1:25 @ A1 1:50 @ A3	Date:	JAN 09
Job/Draw No:	99.01 / 102		