



EXISTING SHOPFRONT PLAN
SCALE 1:50 @ A1 / 1:100 @ A3



EXISTING SHOPFRONT ELEVATION
SCALE 1:50 @ A1 / 1:100 @ A3

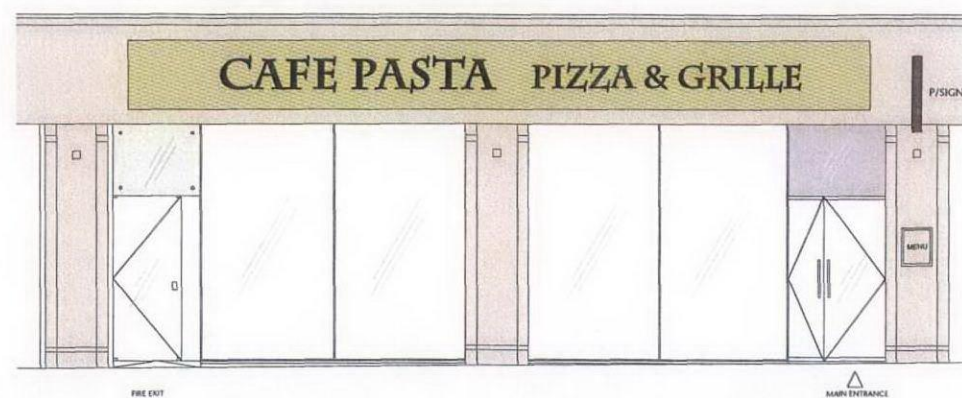


EXISTING SHOPFRONT REFERENCE PHOTOGRAPH

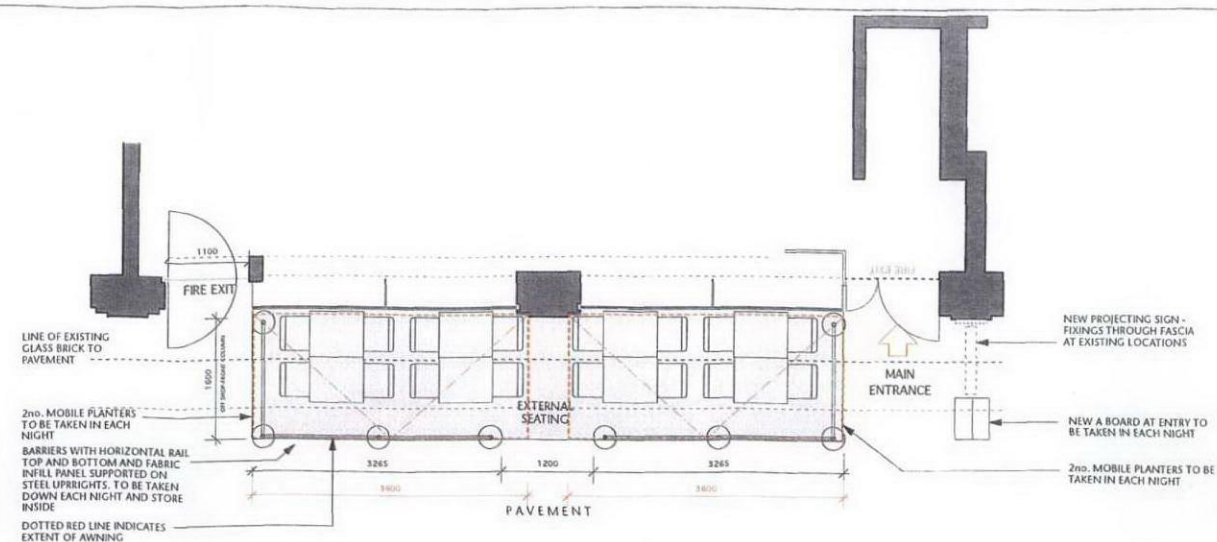

PROPOSED SHOPFRONT PLAN
SCALE 1:50 @ A1 / 1:100 @ A3



PROPOSED SHOPFRONT ELEVATION
SCALE 1:50 @ A1 / 1:100 @ A3

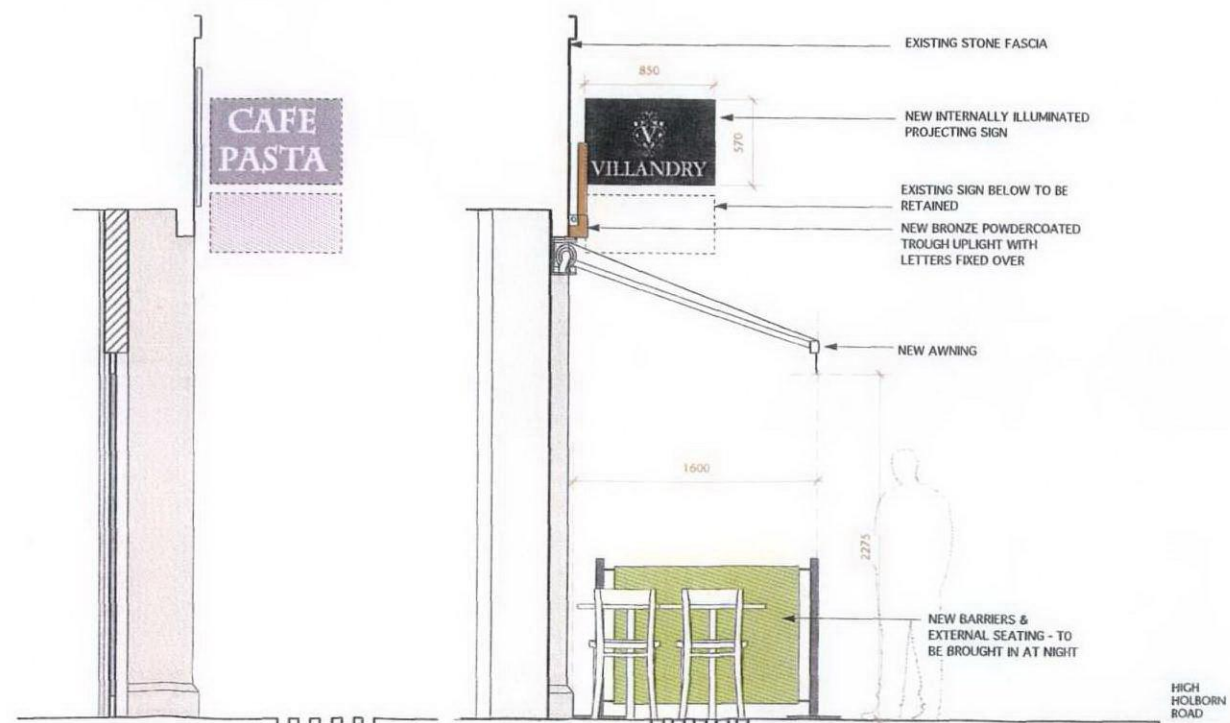

EXISTING SHOPFRONT SECTION
SCALE 1:25 @ A1

PROPOSED SHOPFRONT SECTION
SCALE 1:25 @ A1

Notes

This drawing should not be scaled. The contractor is to verify all dimensions and conditions on site. This drawing is the property of Fusion and they reserve the copyright. It is issued on the understanding that it will not be copied, reproduced or disclosed in whole or in part to any unauthorised party without written permission from Fusion.

FUSION
design and architecture

4 Rotherhithe Street, London, SE1 4GB
Tel: 020 7726 1962 Fax: 020 7726 9954
email: info@fusionuk.co.uk

Job Name: RELISH GROUP

Site Address: CAFE PASTA
HIGH HOLBORN
95-97 High Holborn
London, WC1V 6LS

Org Name: PROPOSED
SHOPFRONT

Status: FOR APPROVAL

Drawn by: Checked by: AM

Scale: 1:50 @ A1 1:100 @ A3 Date: JAN 09

Job/Dwg No: 99.01 / 310