



© MAIN STREET RESIDENTIAL LTD COPYRIGHT
DO NOT SCALE FROM THIS DRAWING,
EXCEPT FOR PLANNING PURPOSES.
WRITTEN DIMENSIONS TO BE READ
ONLY.
CONTRACTORS MUST CHECK ALL
DIMENSIONS ON SITE BEFORE
CARRYING OUT ANY WORK OR
FABRICATION OF ANY ITEMS.
IF IN DOUBT - ASK




SOUTH - WEST (REAR) ELEVATION 1:100

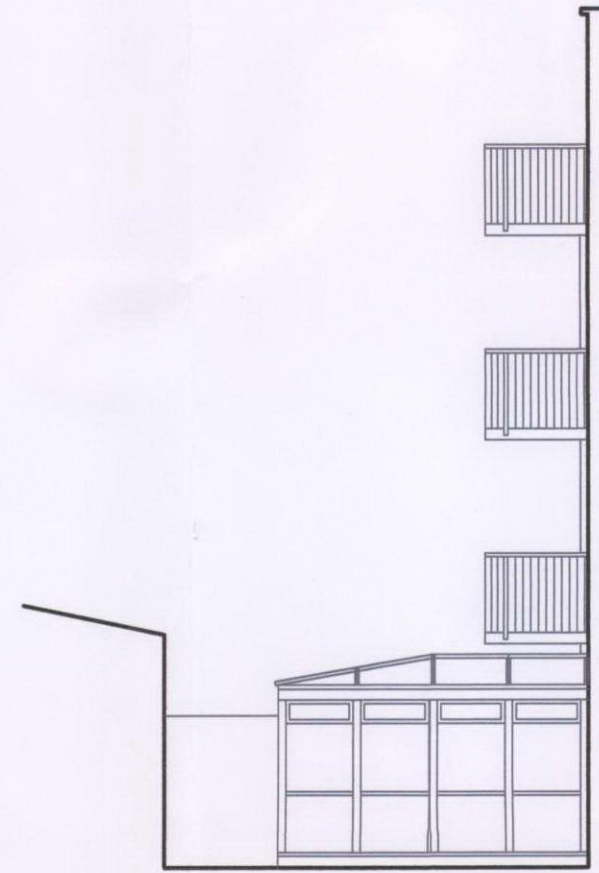


SOUTH - EAST (REAR SIDE) ELEVATION 1:100

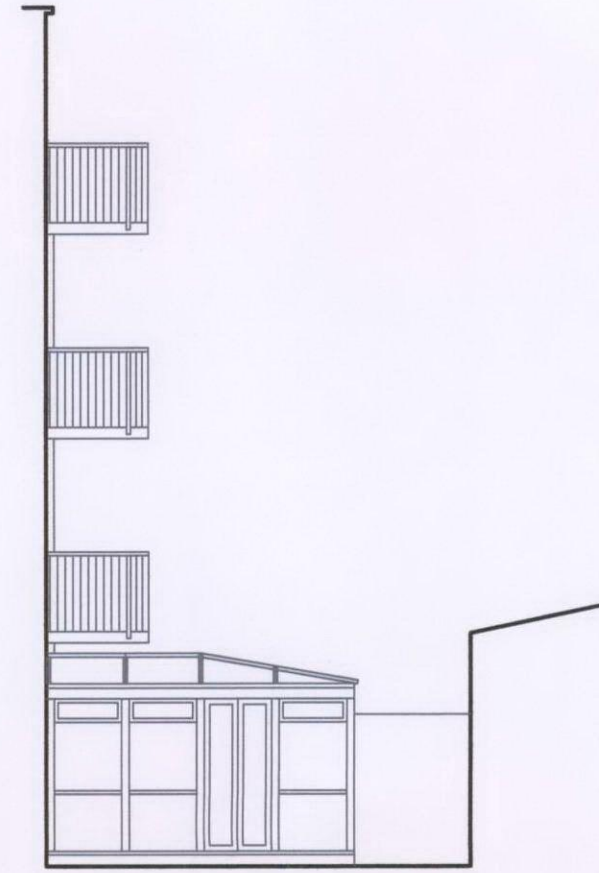


NORTH - WEST (REAR SIDE) ELEVATION 1:100

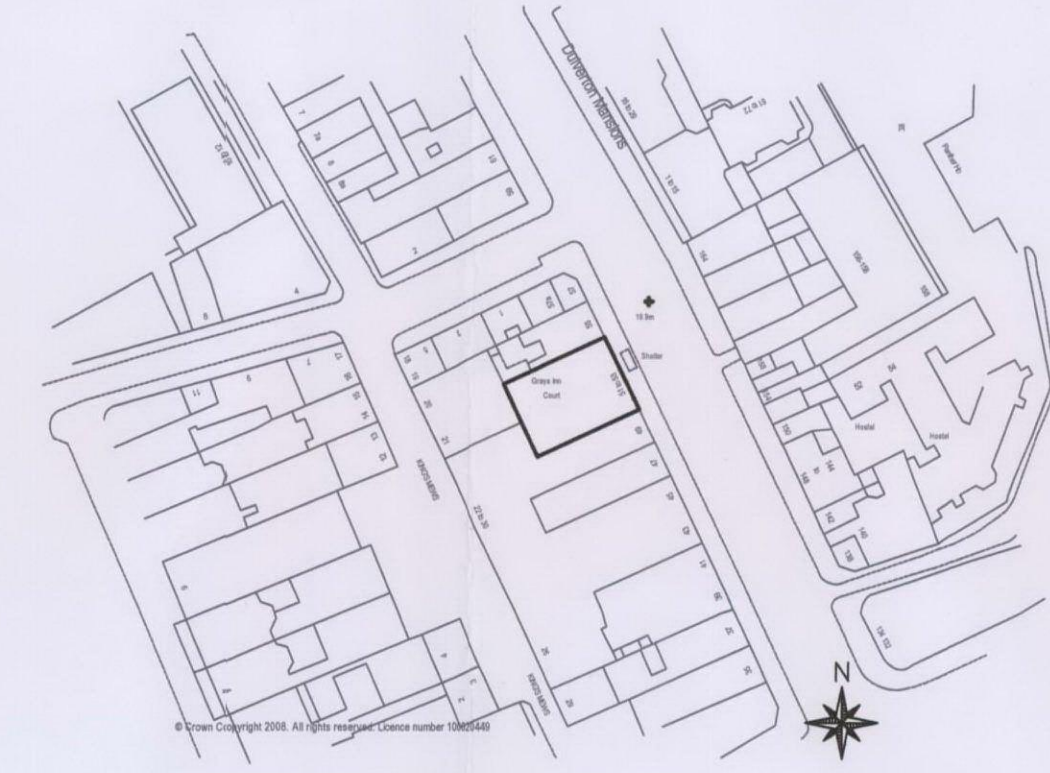

SITE LOCATION PLAN 1:1250 Site area = 0.246 ha

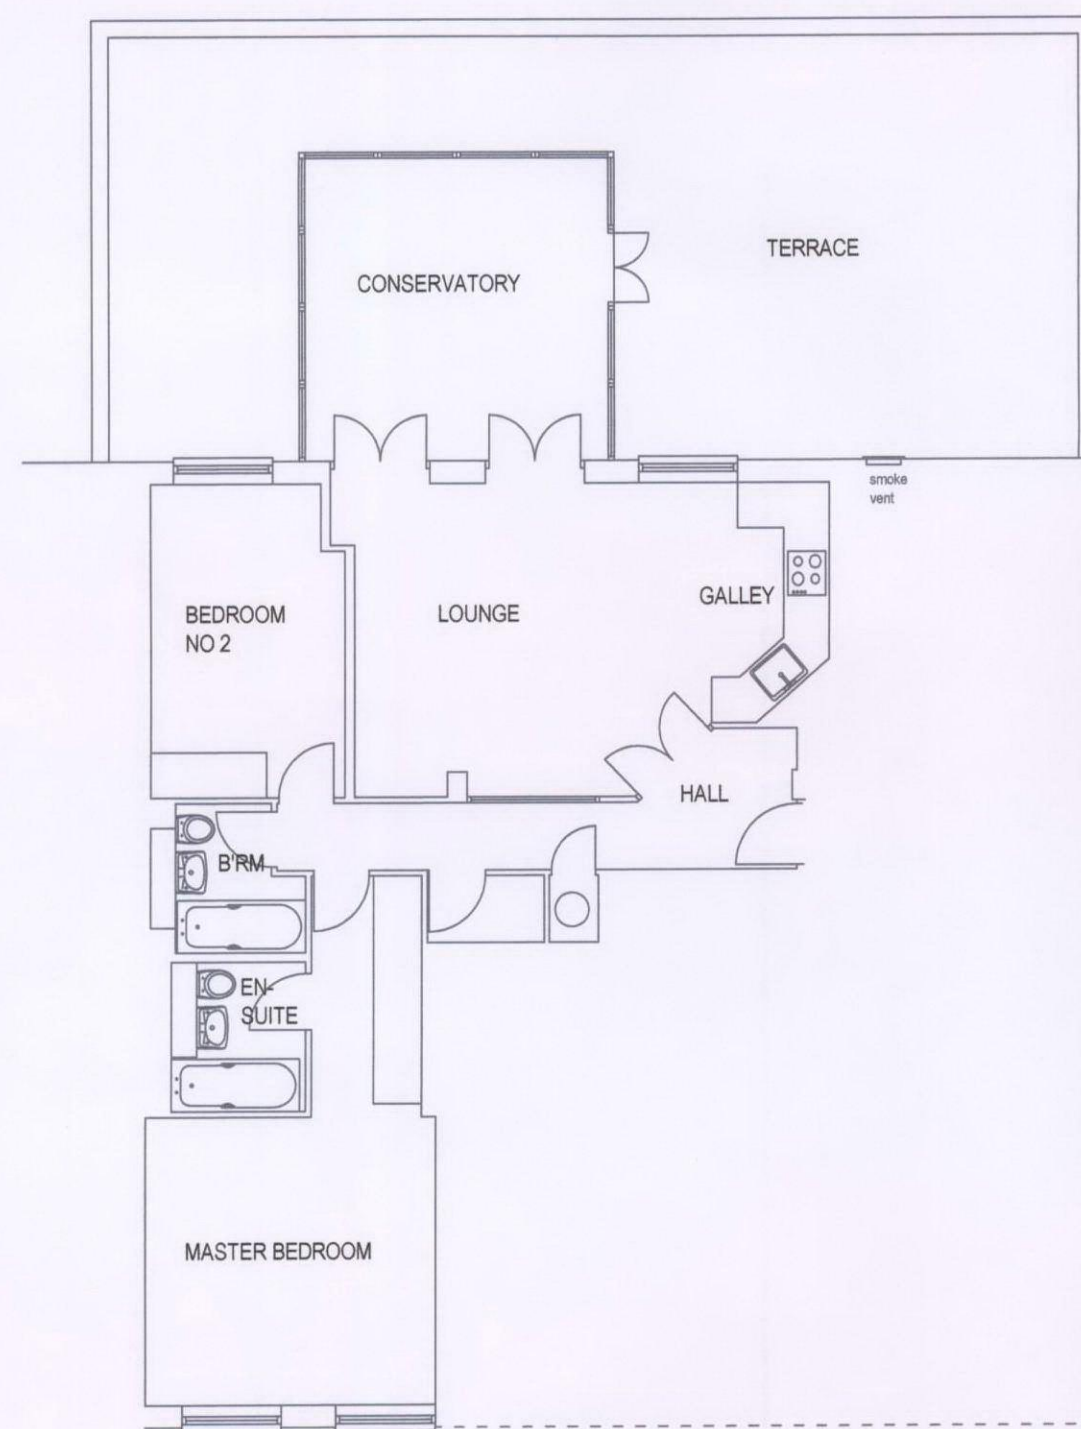

FIRST FLOOR PLAN 1:100

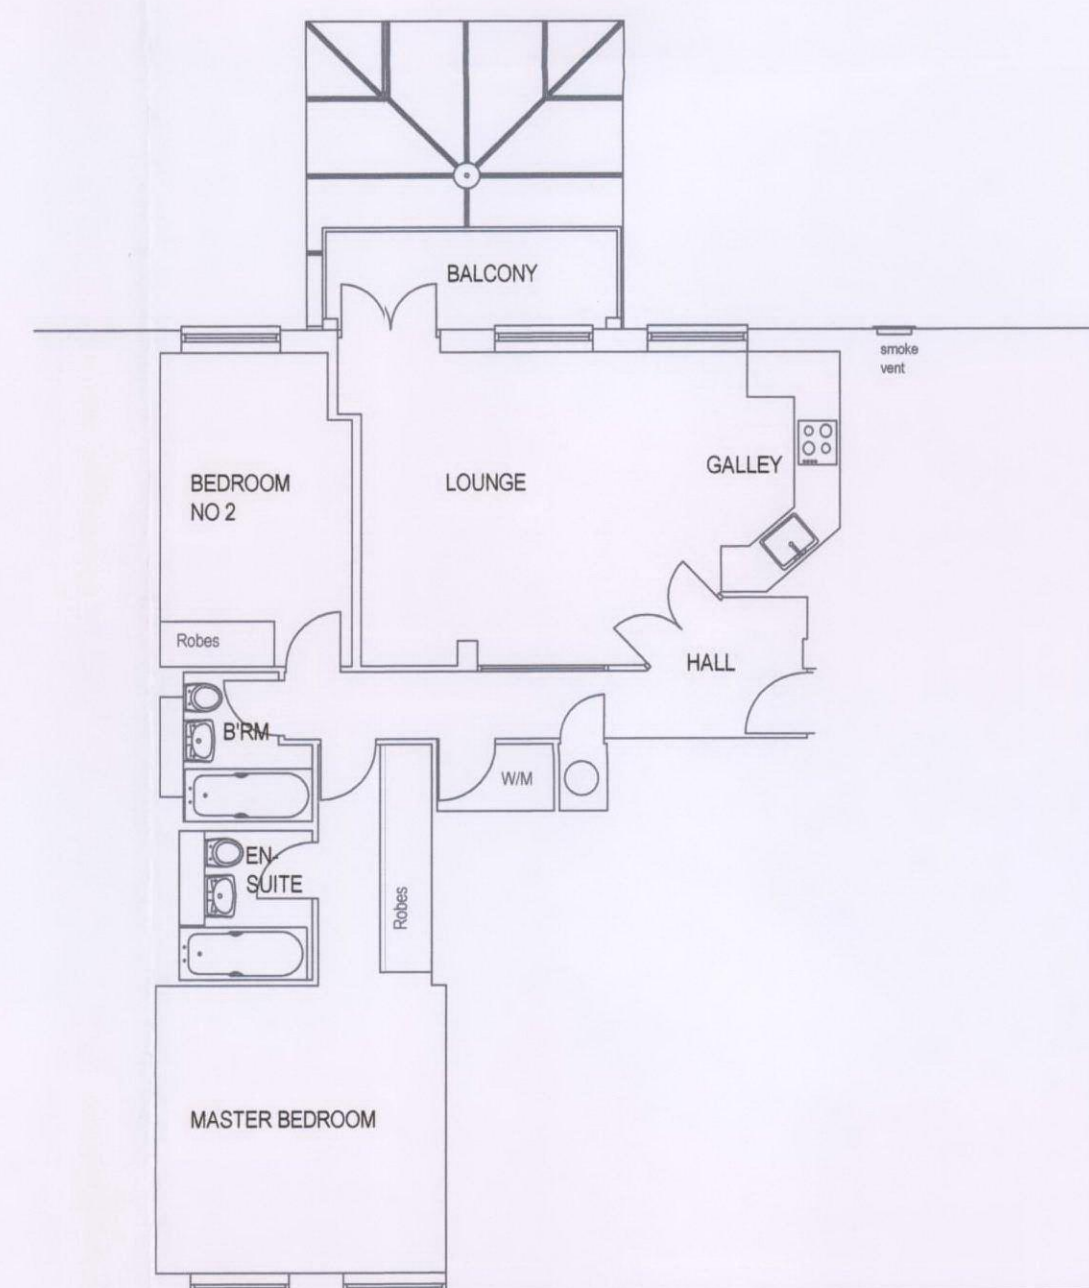

SECOND FLOOR PLAN 1:100



GRAYS INN ROAD ELEVATION




PART REAR ELEVATION



FIRST FLOOR REAR CONSERVATORY



PART REAR ELEVATION

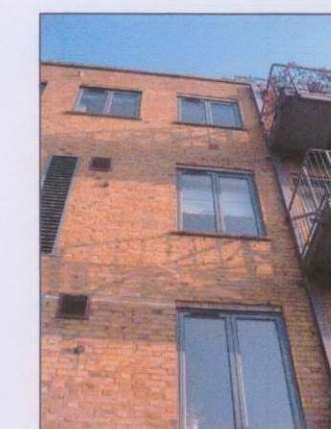

PART REAR ELEVATION

Client
MR. & MRS. D. MOORE
Site
51/53 GRAYS INN ROAD
LONDON
WC1X 8PP
Drg. Title
FIRST FLOOR FLAT
EXISTING
Scale
1:200
Date
APR'08
Main Street Residential Limited
Architects, Planning & Interiors
100 GROVE ROAD, BUTTON, BURY ST. SAMP
TEL: 020-8491-8742 FAX: 020-8288-8038
e-mail: mainstreetres@bt.com