
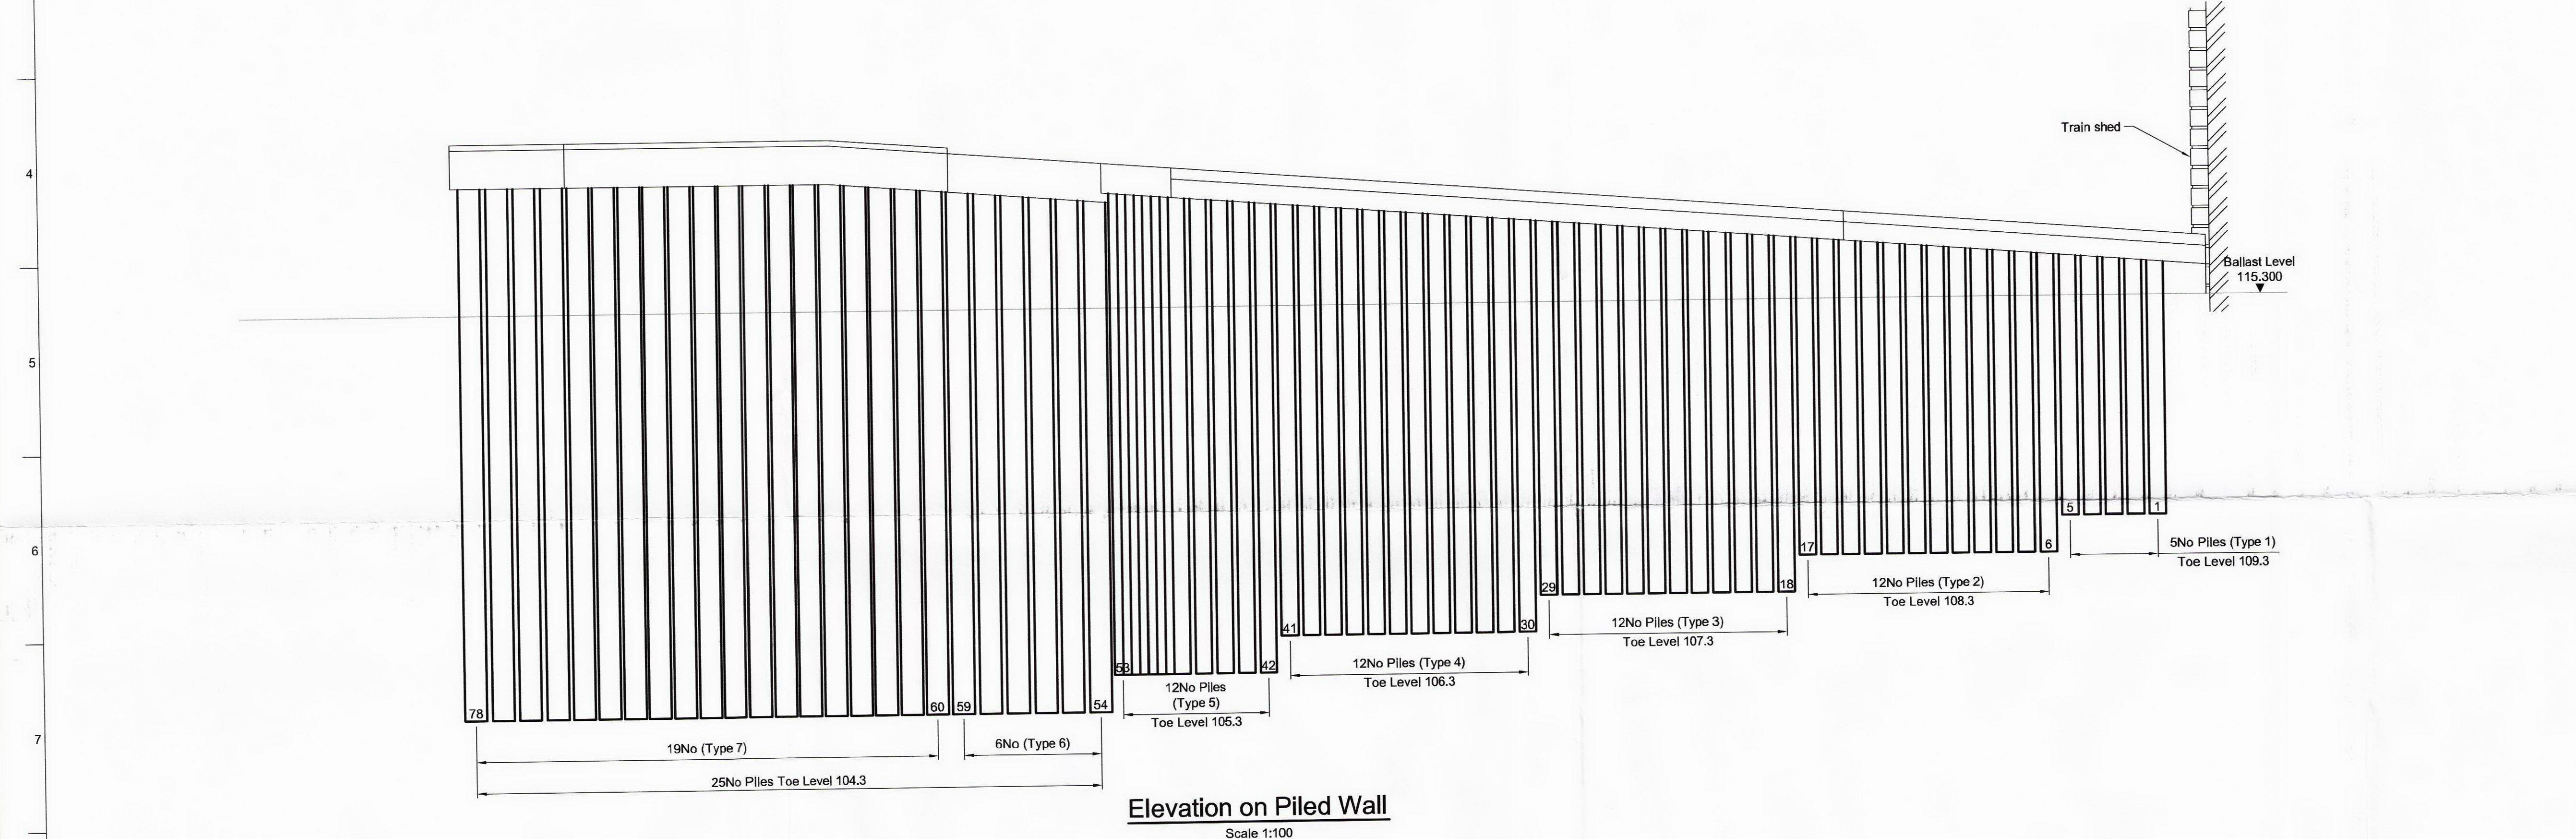


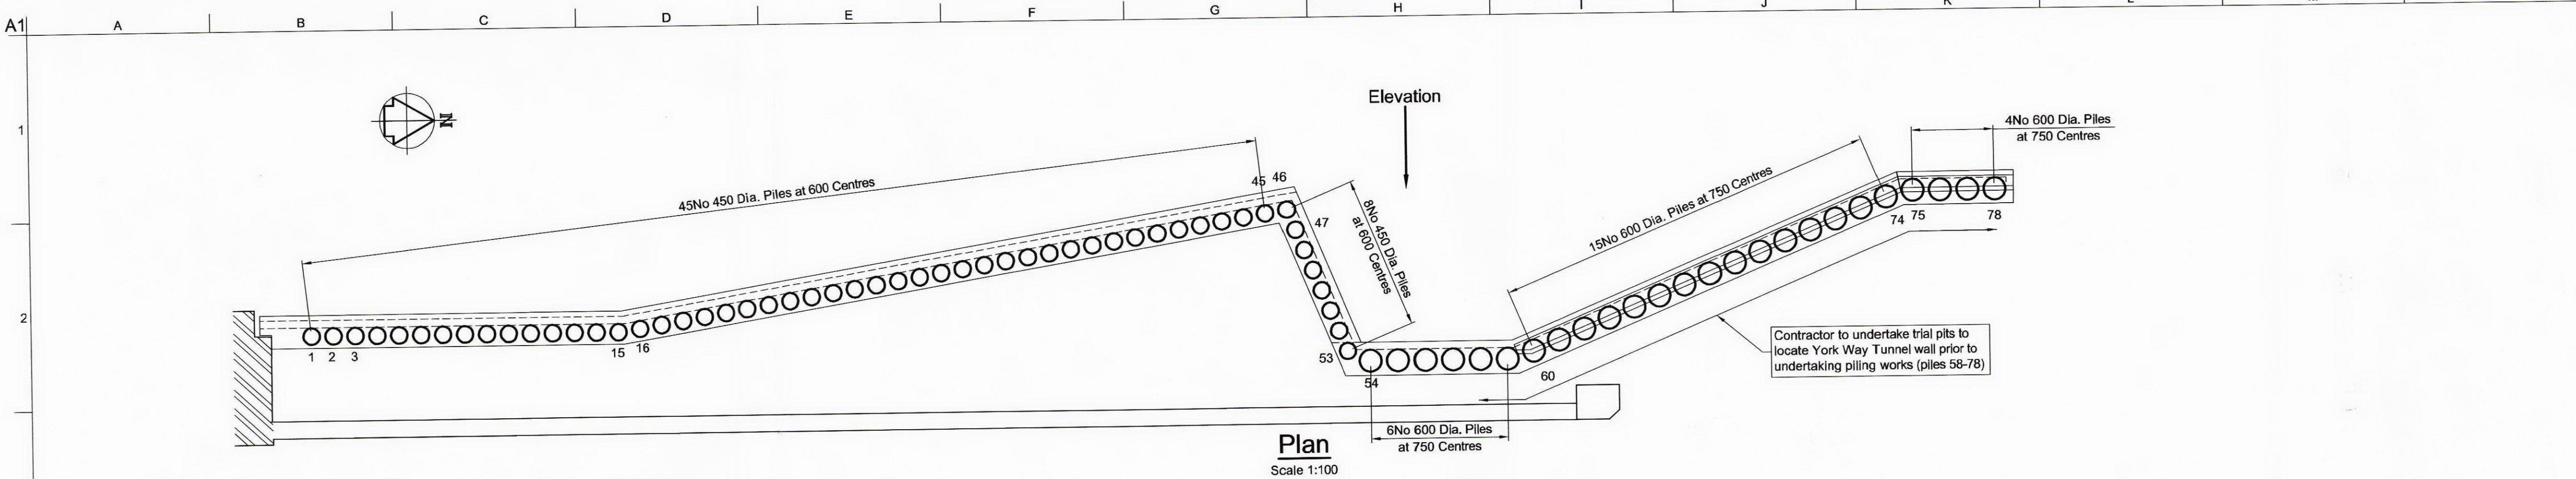

Pile No	Easting	Northing	Toe Level	Pile Cut Off Level
1	80707.695	38009.041	109.3	116.207
2	80707.722	38009.640	109.3	116.254
3	80707.749	38010.239	109.3	116.300
4	80707.776	38010.839	109.3	116.346
5	80707.802	38011.438	109.3	116.392
6	80707.829	38012.038	108.3	116.439
7	80707.856	38012.637	108.3	116.485
8	80707.883	38013.236	108.3	116.531
9	80707.910	38013.836	108.3	116.578
10	80707.937	38014.435	108.3	116.624
11	80707.964	38015.035	108.3	116.670
12	80707.990	38015.634	108.3	116.716
13	80708.017	38016.233	108.3	116.763
14	80708.044	38016.833	108.3	116.809
15	80708.071	38017.432	108.3	116.855
16	80708.015	38018.030	108.3	116.901
17	80707.942	38018.625	108.3	116.947
18	80707.868	38019.221	107.3	116.992
19	80707.795	38019.816	107.3	117.038
20	80707.721	38020.411	107.3	117.084
21	80707.647	38021.007	107.3	117.129
22	80707.574	38021.602	107.3	117.175
23	80707.500	38022.198	107.3	117.221
24	80707.427	38022.793	107.3	117.266
25	80707.353	38023.389	107.3	117.312
26	80707.280	38023.984	107.3	117.358

Pile No	Easting	Northing	Toe Level	Pile Cut Off Level
27	80707.206	38024.580	107.3	117.403
28	80707.133	38025.175	107.3	117.449
29	80707.059	38025.771	107.3	117.494
30	80706.985	38026.366	106.3	117.540
31	80706.912	38026.962	106.3	117.586
32	80706.838	38027.557	106.3	117.631
33	80706.765	38028.153	106.3	117.677
34	80706.691	38028.748	106.3	117.723
35	80706.618	38029.344	106.3	117.768
36	80706.544	38029.939	106.3	117.814
37	80706.471	38030.535	106.3	117.860
38	80706.397	38031.130	106.3	117.905
39	80706.323	38031.725	106.3	117.951
40	80706.250	38032.321	106.3	117.996
41	80706.176	38032.916	106.3	118.042
42	80706.103	38033.512	105.3	118.088
43	80706.029	38034.107	105.3	118.133
44	80705.956	38034.703	105.3	118.179
45	80705.882	38035.298	105.3	118.225
46	80705.808	38035.894	105.3	118.270
47	80706.372	38036.100	105.3	118.288
48	80706.935	38036.306	105.3	118.306
49	80707.499	38036.513	105.3	118.324
50	80708.062	38036.719	105.3	118.342
51	80708.626	38036.925	105.3	118.360
52	80709.189	38037.132	105.3	118.377

Pile No	Easting	Northing	Toe Level	Pile Cut Off Level
53	80709.752	38037.338	105.3	118.145
54	80710.054	38037.942	104.3	118.193
55	80710.087	38038.691	104.3	118.251
56	80710.121	38039.440	104.3	118.309
57	80710.154	38040.190	104.3	118.366
58	80710.188	38040.939	104.3	118.424
59	80710.222	38041.688	104.3	118.482
60	80710.046	38042.417	104.3	118.538
61	80709.786	38043.121	104.3	118.591
62	80709.526	38043.824	104.3	118.644
63	80709.266	38044.528	104.3	118.698
64	80709.007	38045.232	104.3	118.750
65	80708.747	38045.935	104.3	118.750
66	80708.487	38046.639	104.3	118.750
67	80708.227	38047.342	104.3	118.750
68	80707.967	38048.046	104.3	118.750
69	80707.708	38048.749	104.3	118.750
70	80707.448	38049.453	104.3	118.750
71	80707.188	38050.157	104.3	118.750
72	80706.928	38050.860	104.3	118.750
73	80706.669	38051.564	104.3	118.750
74	80706.409	38052.267	104.3	118.750
75	80706.271	38053.005	104.3	118.750
76	80706.301	38053.754	104.3	118.750
77	80706.331	38054.503	104.3	118.750
78	80706.361	38055.253	104.3	118.750

- Notes
- All dimensions in millimetres unless stated otherwise.
 - All levels in metres above LUL datum.
 - Concrete for piles to be a designed mix conforming to BS 8500-2:2002.
 - Piles:
Compressive Class C32/40
Design Chemical Class DC-2
Maximum Aggregate size 20mm
Chloride Class CL 0.40
Consistence Class S3
 - For pile reinforcement details refer to drawing PLY-CSD-3268.

02	25/02/09	SG	DAW	LO
Minor changes				
01	31/10/08	SG	DAW	LO
Form B Issue				
Issue	Date	By	Chkd	Appl

corus

Railway Infrastructure Services
PO Box 298
York
YO1 6YH
T: 01904 454600
F: 01904 454601

John McAslan + Partners

49 Princes Place
London W11 4QA
Telephone: 020 7727 2803
Facsimile: 020 7221 1835
mailto:john@mcaslan.co.uk
www.mcaslan.co.uk



Job Title
**King's Cross Station
Redevelopment Programme**

Drawing Title
**Cab Way Retaining Wall
Pile Setting Out**

Scale at A1 As Shown

Discipline Infrastructure

Drawing Status
For Form B Approval

Job No B50058	Drawing No PLY-CSD-3265	Issue 02
-------------------------	-----------------------------------	--------------------