


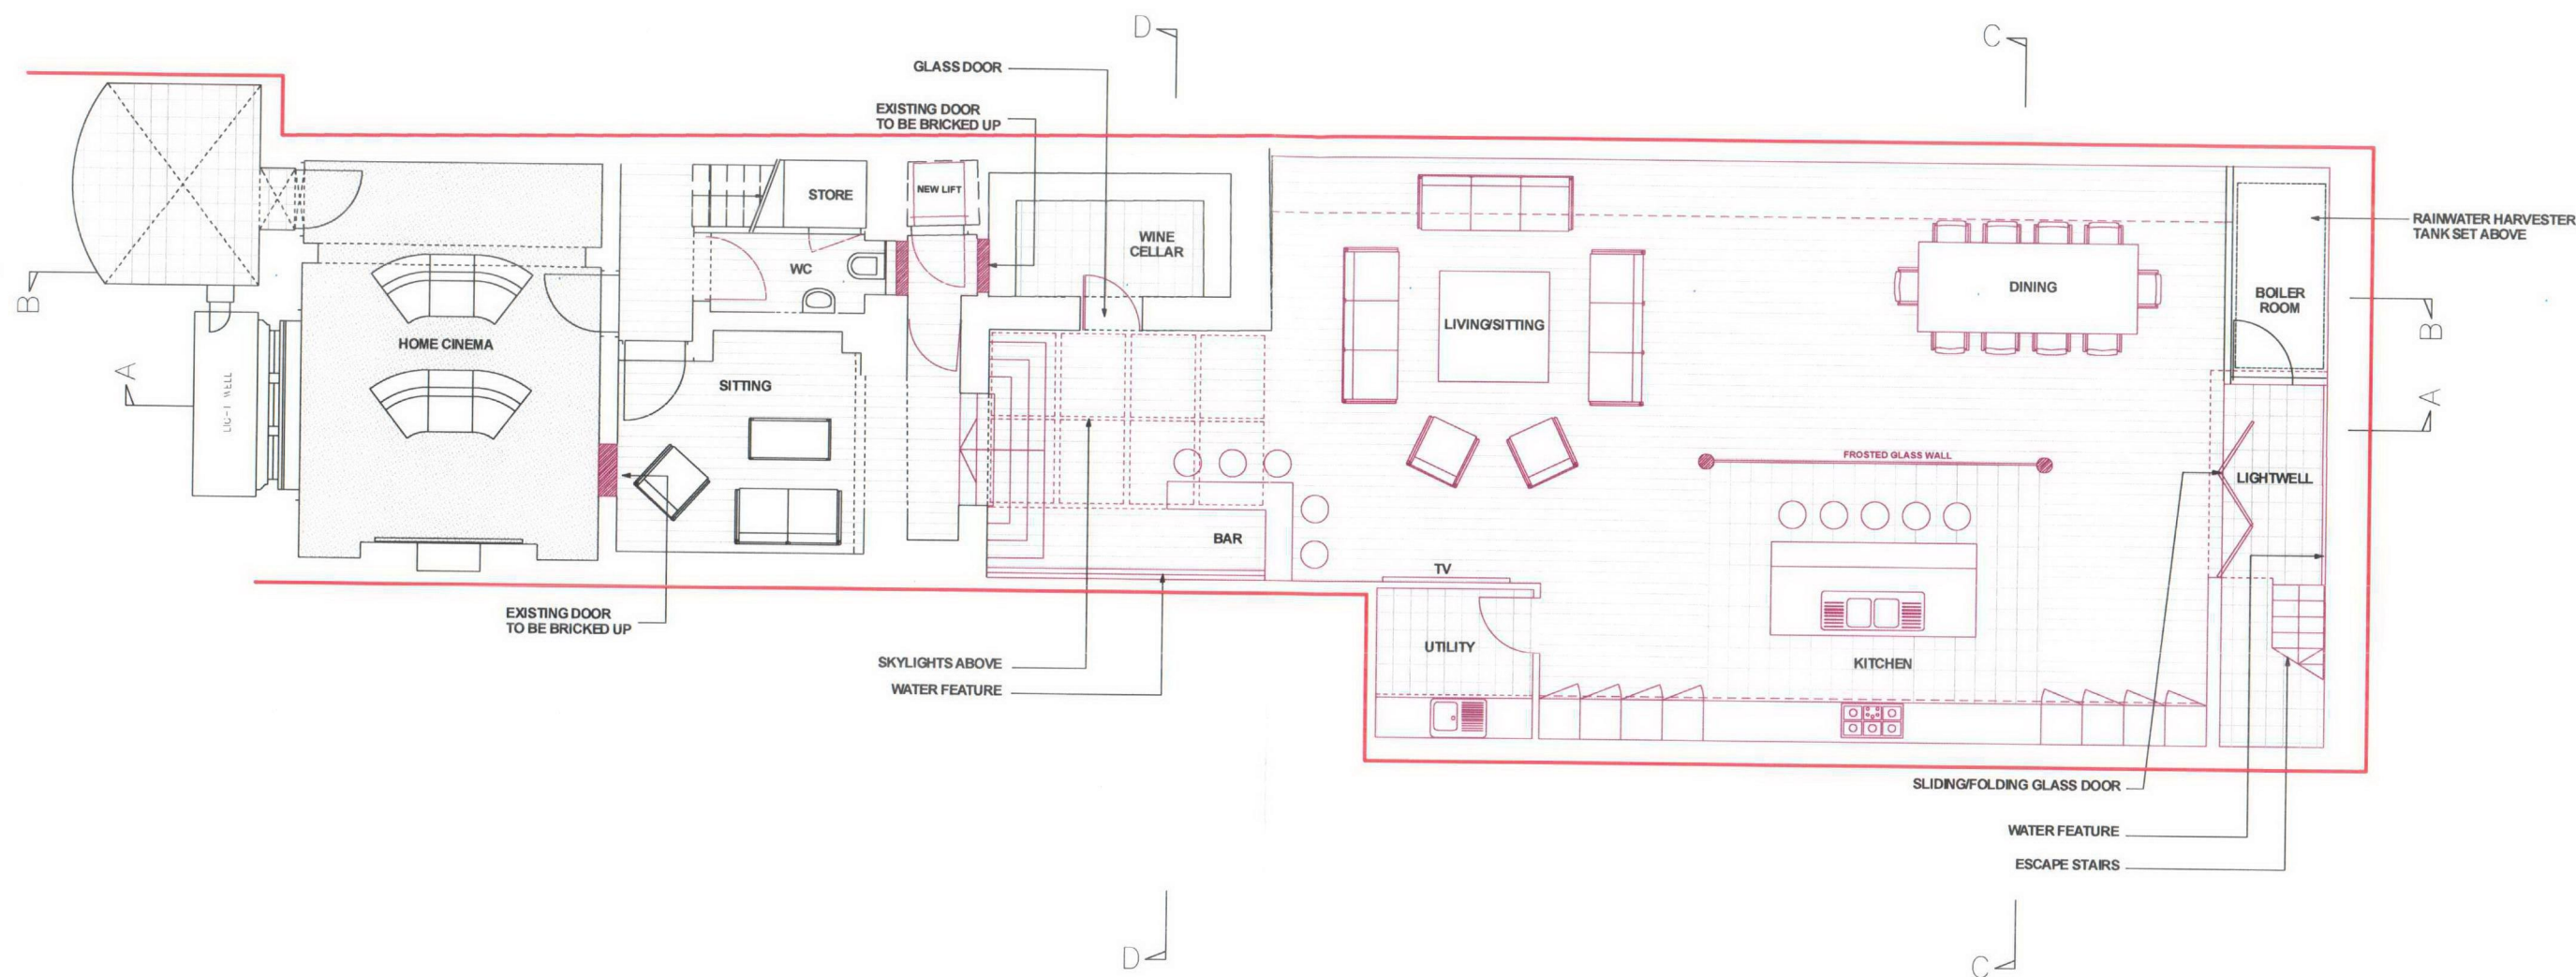

RECEIVED
25 MAR 2009

0 1 2 3 4 5m

crawford partnership

Architecture • Interior Design • Development

1a Muswell Hill, London, N10 3TH
Tel: 020 8444 2070 - Fax: 020 8444 1180
info@crawfordpartnership.co.uk
www.crawfordpartnership.co.uk
Company number 3499361

PROPOSED BASEMENT FLOOR PLAN


PROJECT:	2 ST KATHARINE'S PRECINCT	CLIENT:	ADAM HUDALY
DRAWING NO.:	2008-222-401	REV:	A
DRAWN:	PG	CHECKED:	AC
		STATUS:	PLANNING
		DATE:	MARCH 2009

SCALE: 1:100 @ A3
1:50 @ A1


REV: A	Layout amended in line with arboricultural officers comments
REV: B	
REV: C	
REV: D	

NOTES:

PROPOSED SITE BOUNDARY LINE

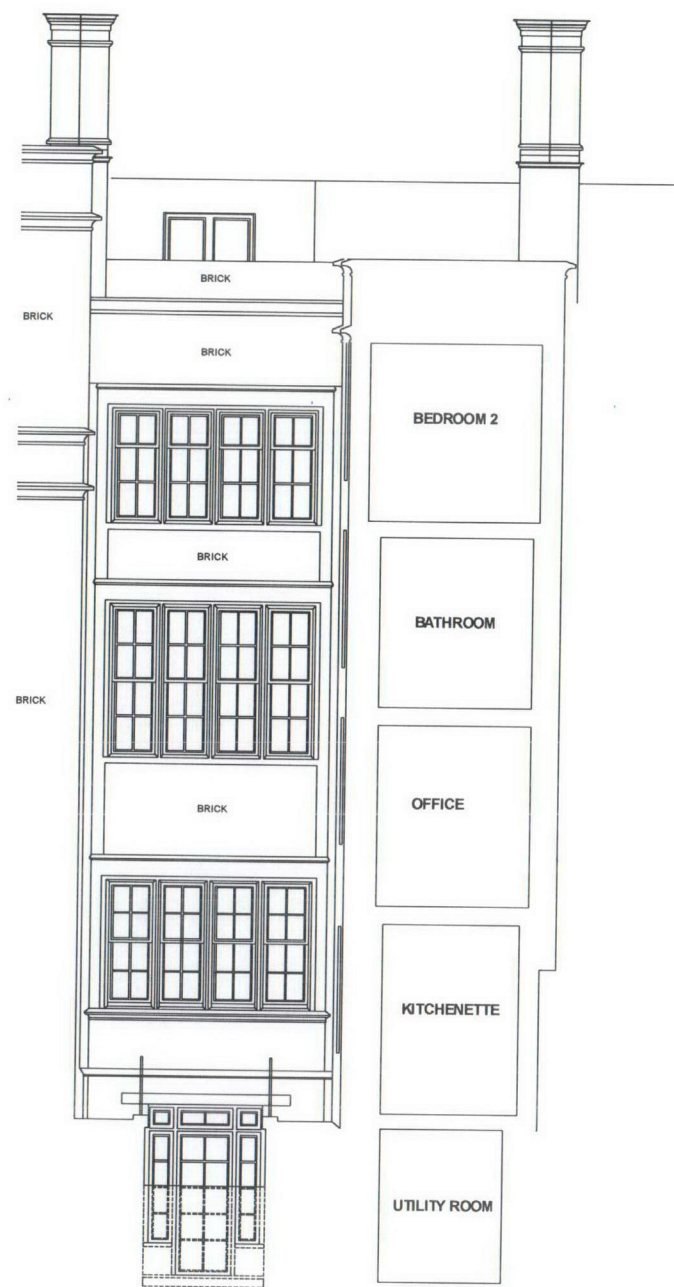

EXISTING SECTION DD

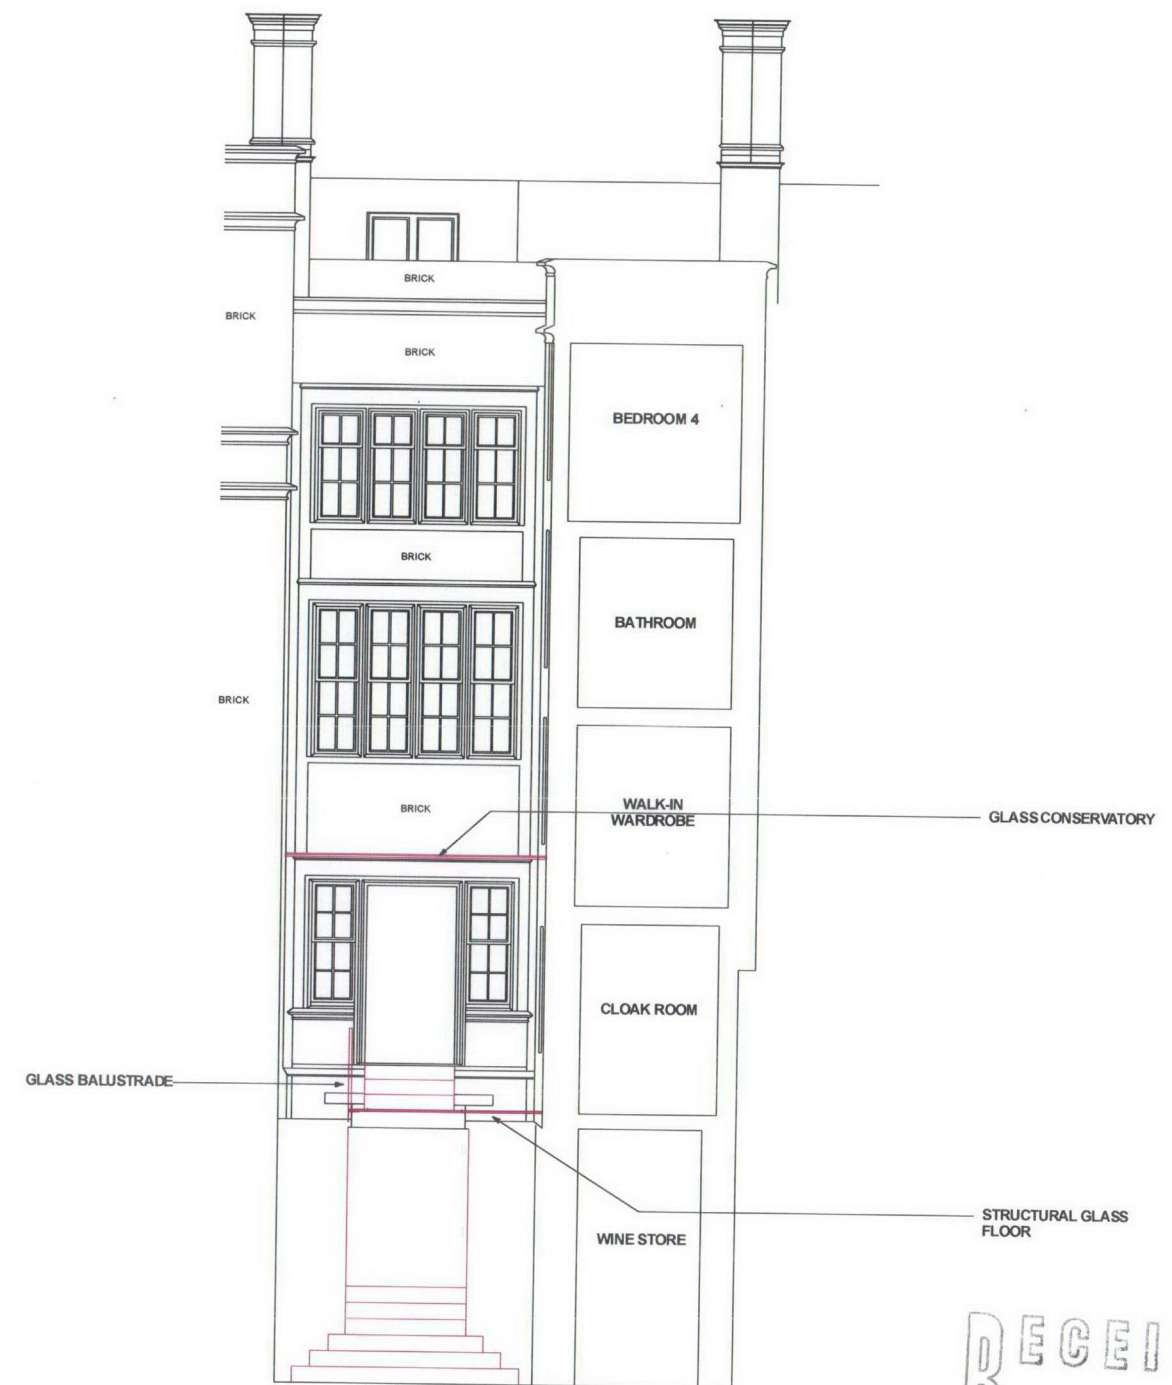


PROPOSED SECTION DD

RECEIVED
25 MAR 2009



crawford partnership Architecture • Interior Design • Development		EXISTING AND PROPOSED SECTION DD		SCALE: 1:100 @ A3 1:50 @ A1	REV: D REV: C REV: B REV: A	NOTES: PROPOSED
1a Muswell Hill, London, N10 3TH Tel: 020 8444 2070 • Fax: 020 8444 1180 info@crawfordpartnership.co.uk www.crawfordpartnership.co.uk Company number 3499361		PROJECT: 2 ST KATHARINE'S PRECINCT	CLIENT: ADAM HUDALY			
		DRAWING NO: 2008-222-008	REV:	STATUS: PLANNING		
		DRAWN: PG	CHECKED: AC	DATE: NOVEMBER 2008		

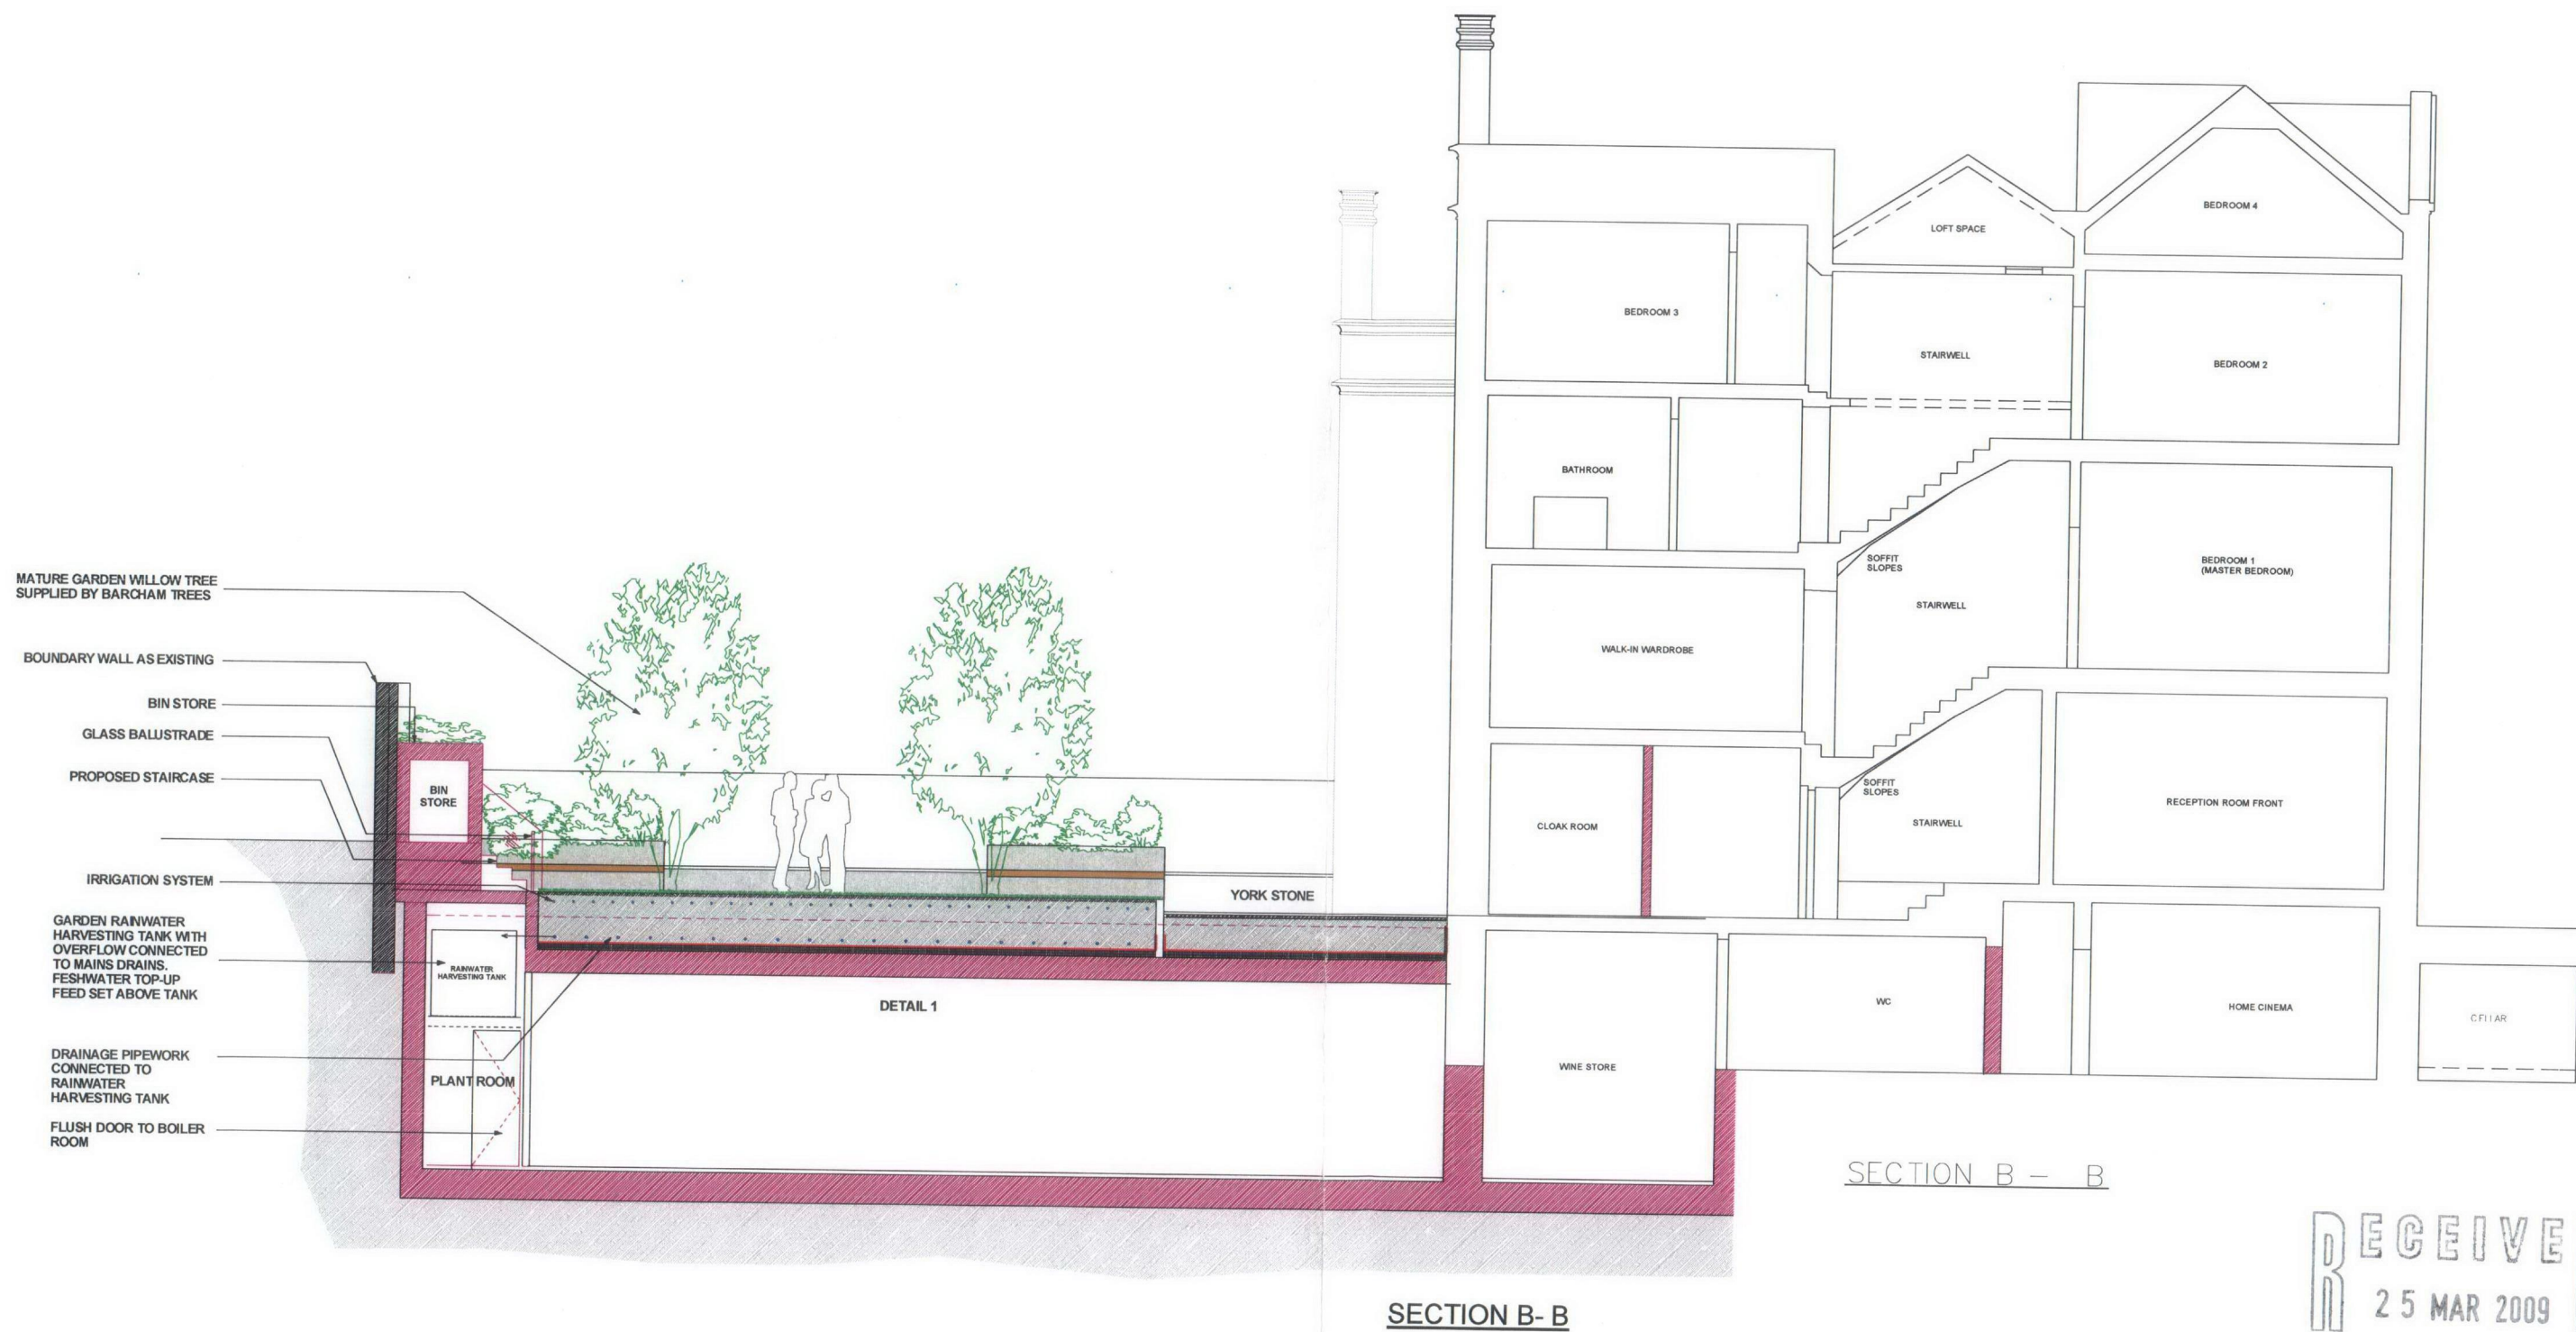

crawford partnership Architecture • Interior Design • Development		PROPOSED SECTION BB		SCALE: 1:100 @ A3 1:50 @ A1	REV: A REV: B REV: C REV: D	NOTES:  PROPOSED
PROJECT: 2 ST KATHARINE'S PRECINCT DRAWING NO.: 2008-222-409 DRAWN: PG		CLIENT: ADAM HUDALY STATUS: PLANNING DATE: FEB 2009				
1a Muswell Hill, London, N10 3TH Tel: 020 8444 2070 • Fax: 020 8444 1180 info@crawfordpartnership.co.uk www.crawfordpartnership.co.uk Company number 3499361		REV: AC				