


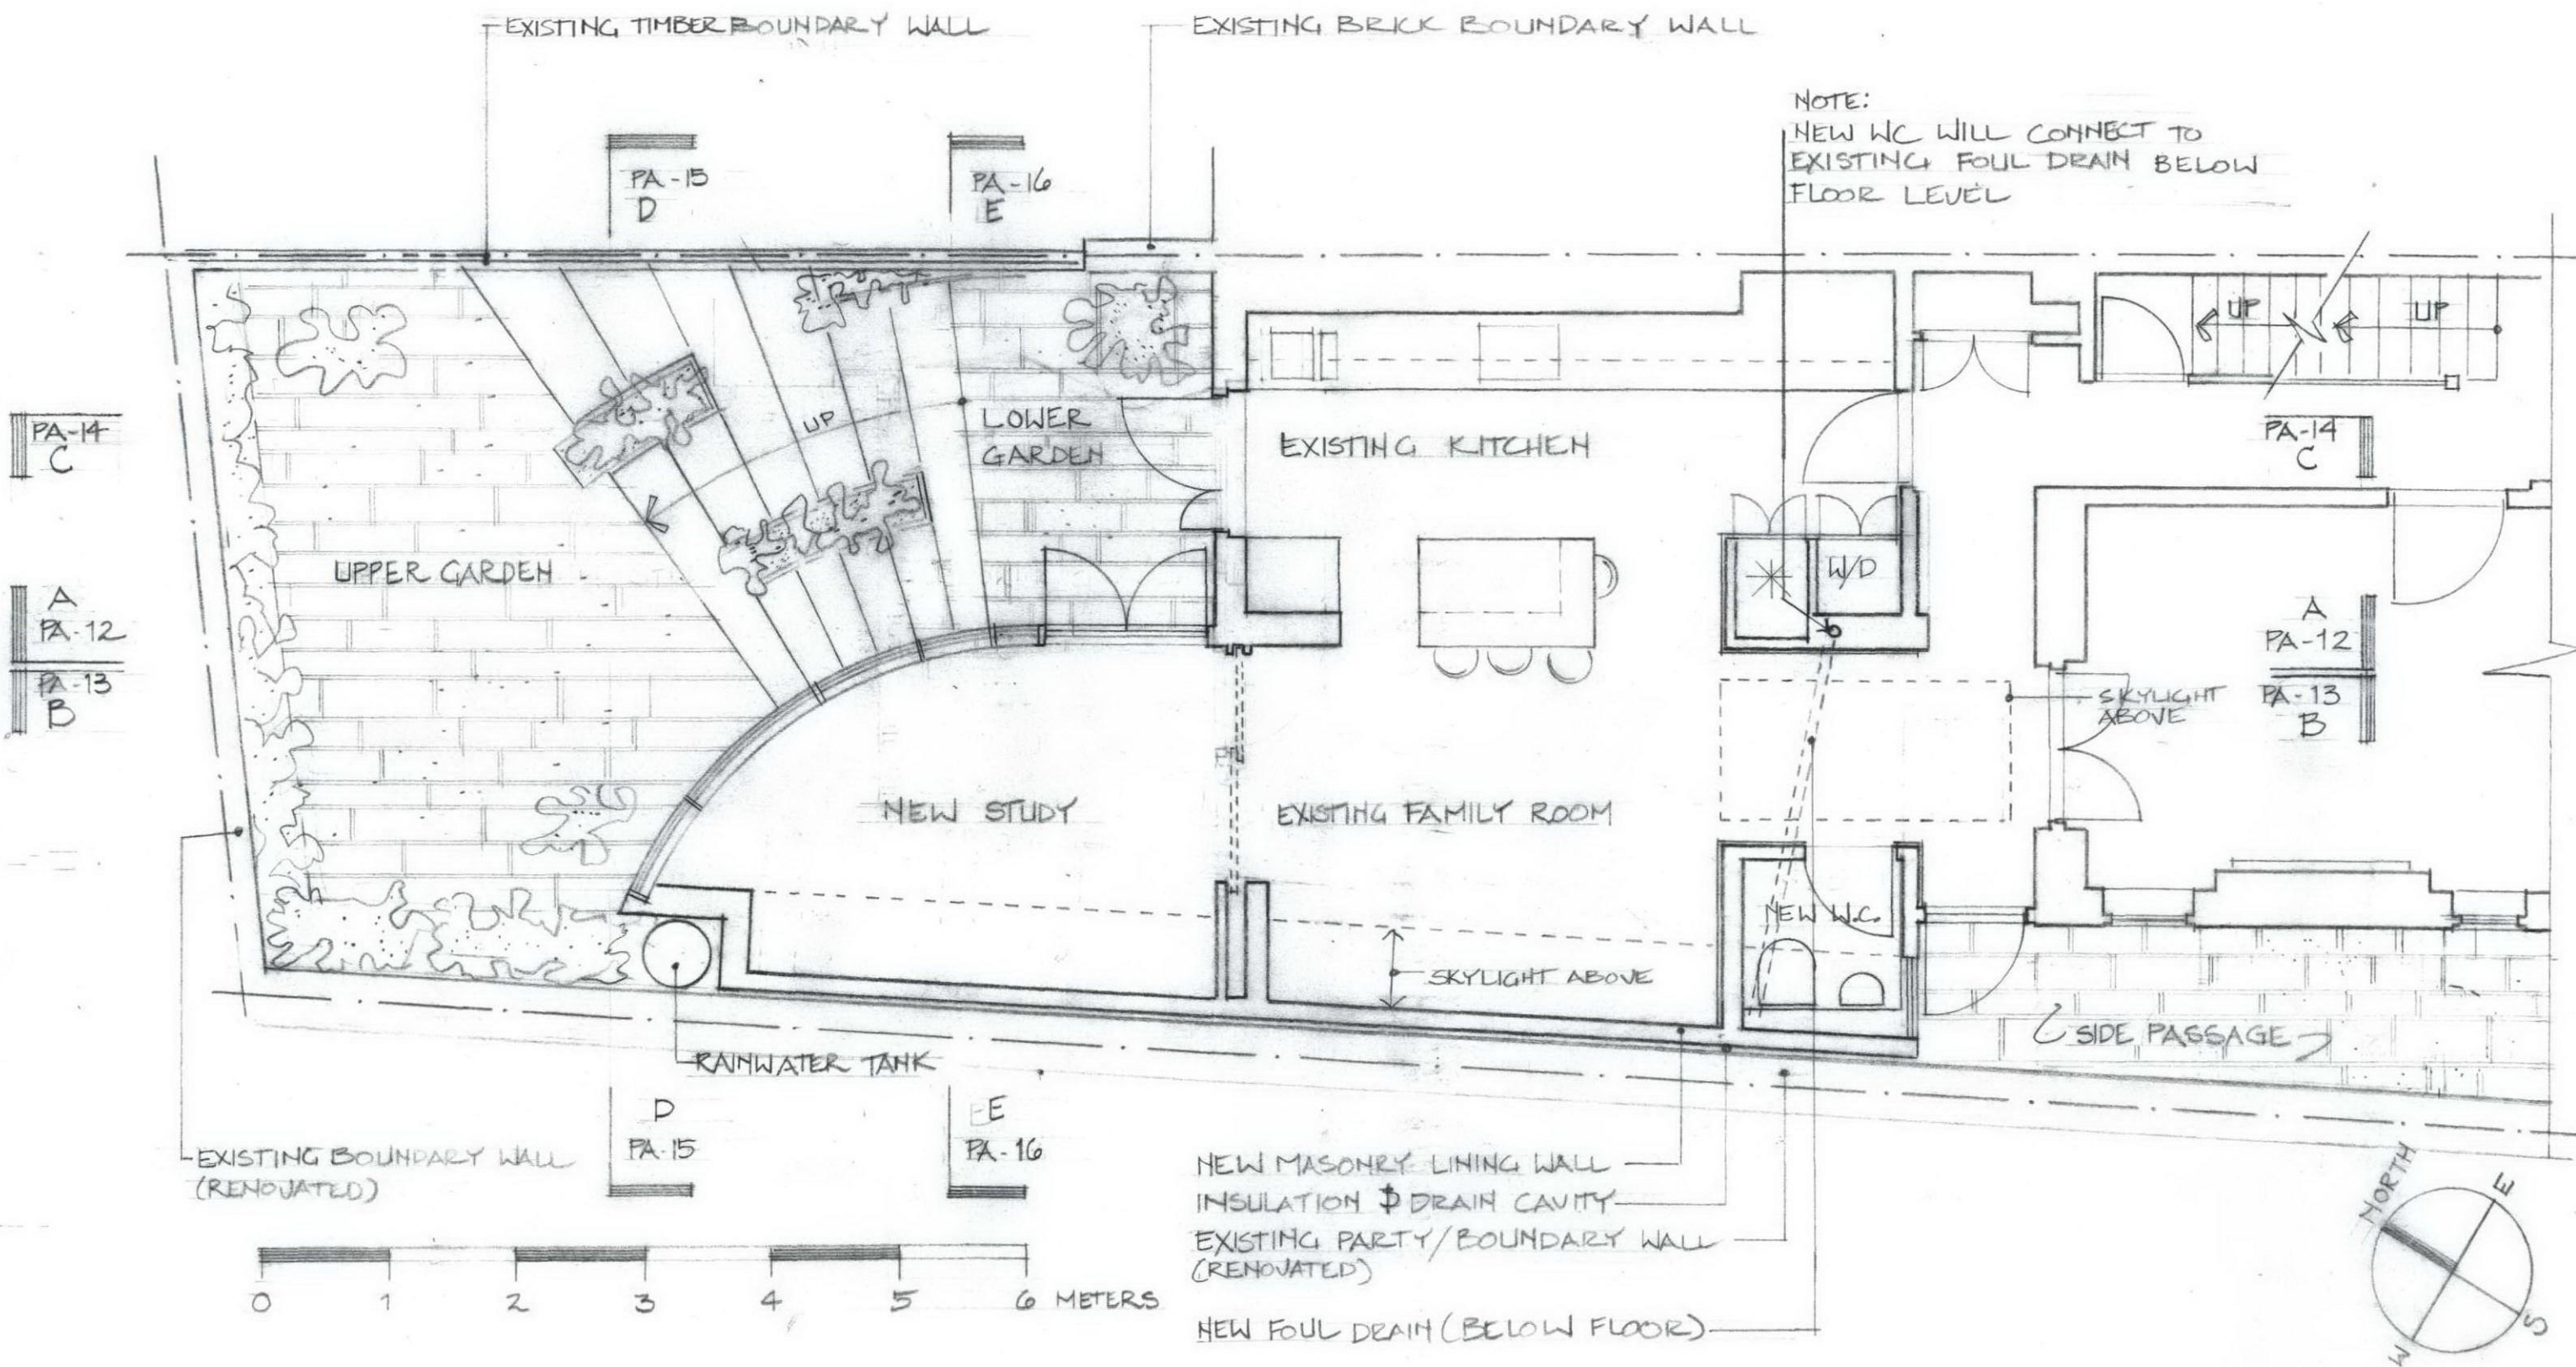

21 BISHAM GARDENS NG6 6DJ
PROPOSED GROUND FLOOR PLAN

DRAWING NO. PA-10
SCALE: 1:50 @ A3
DATE: 15.02.2009