


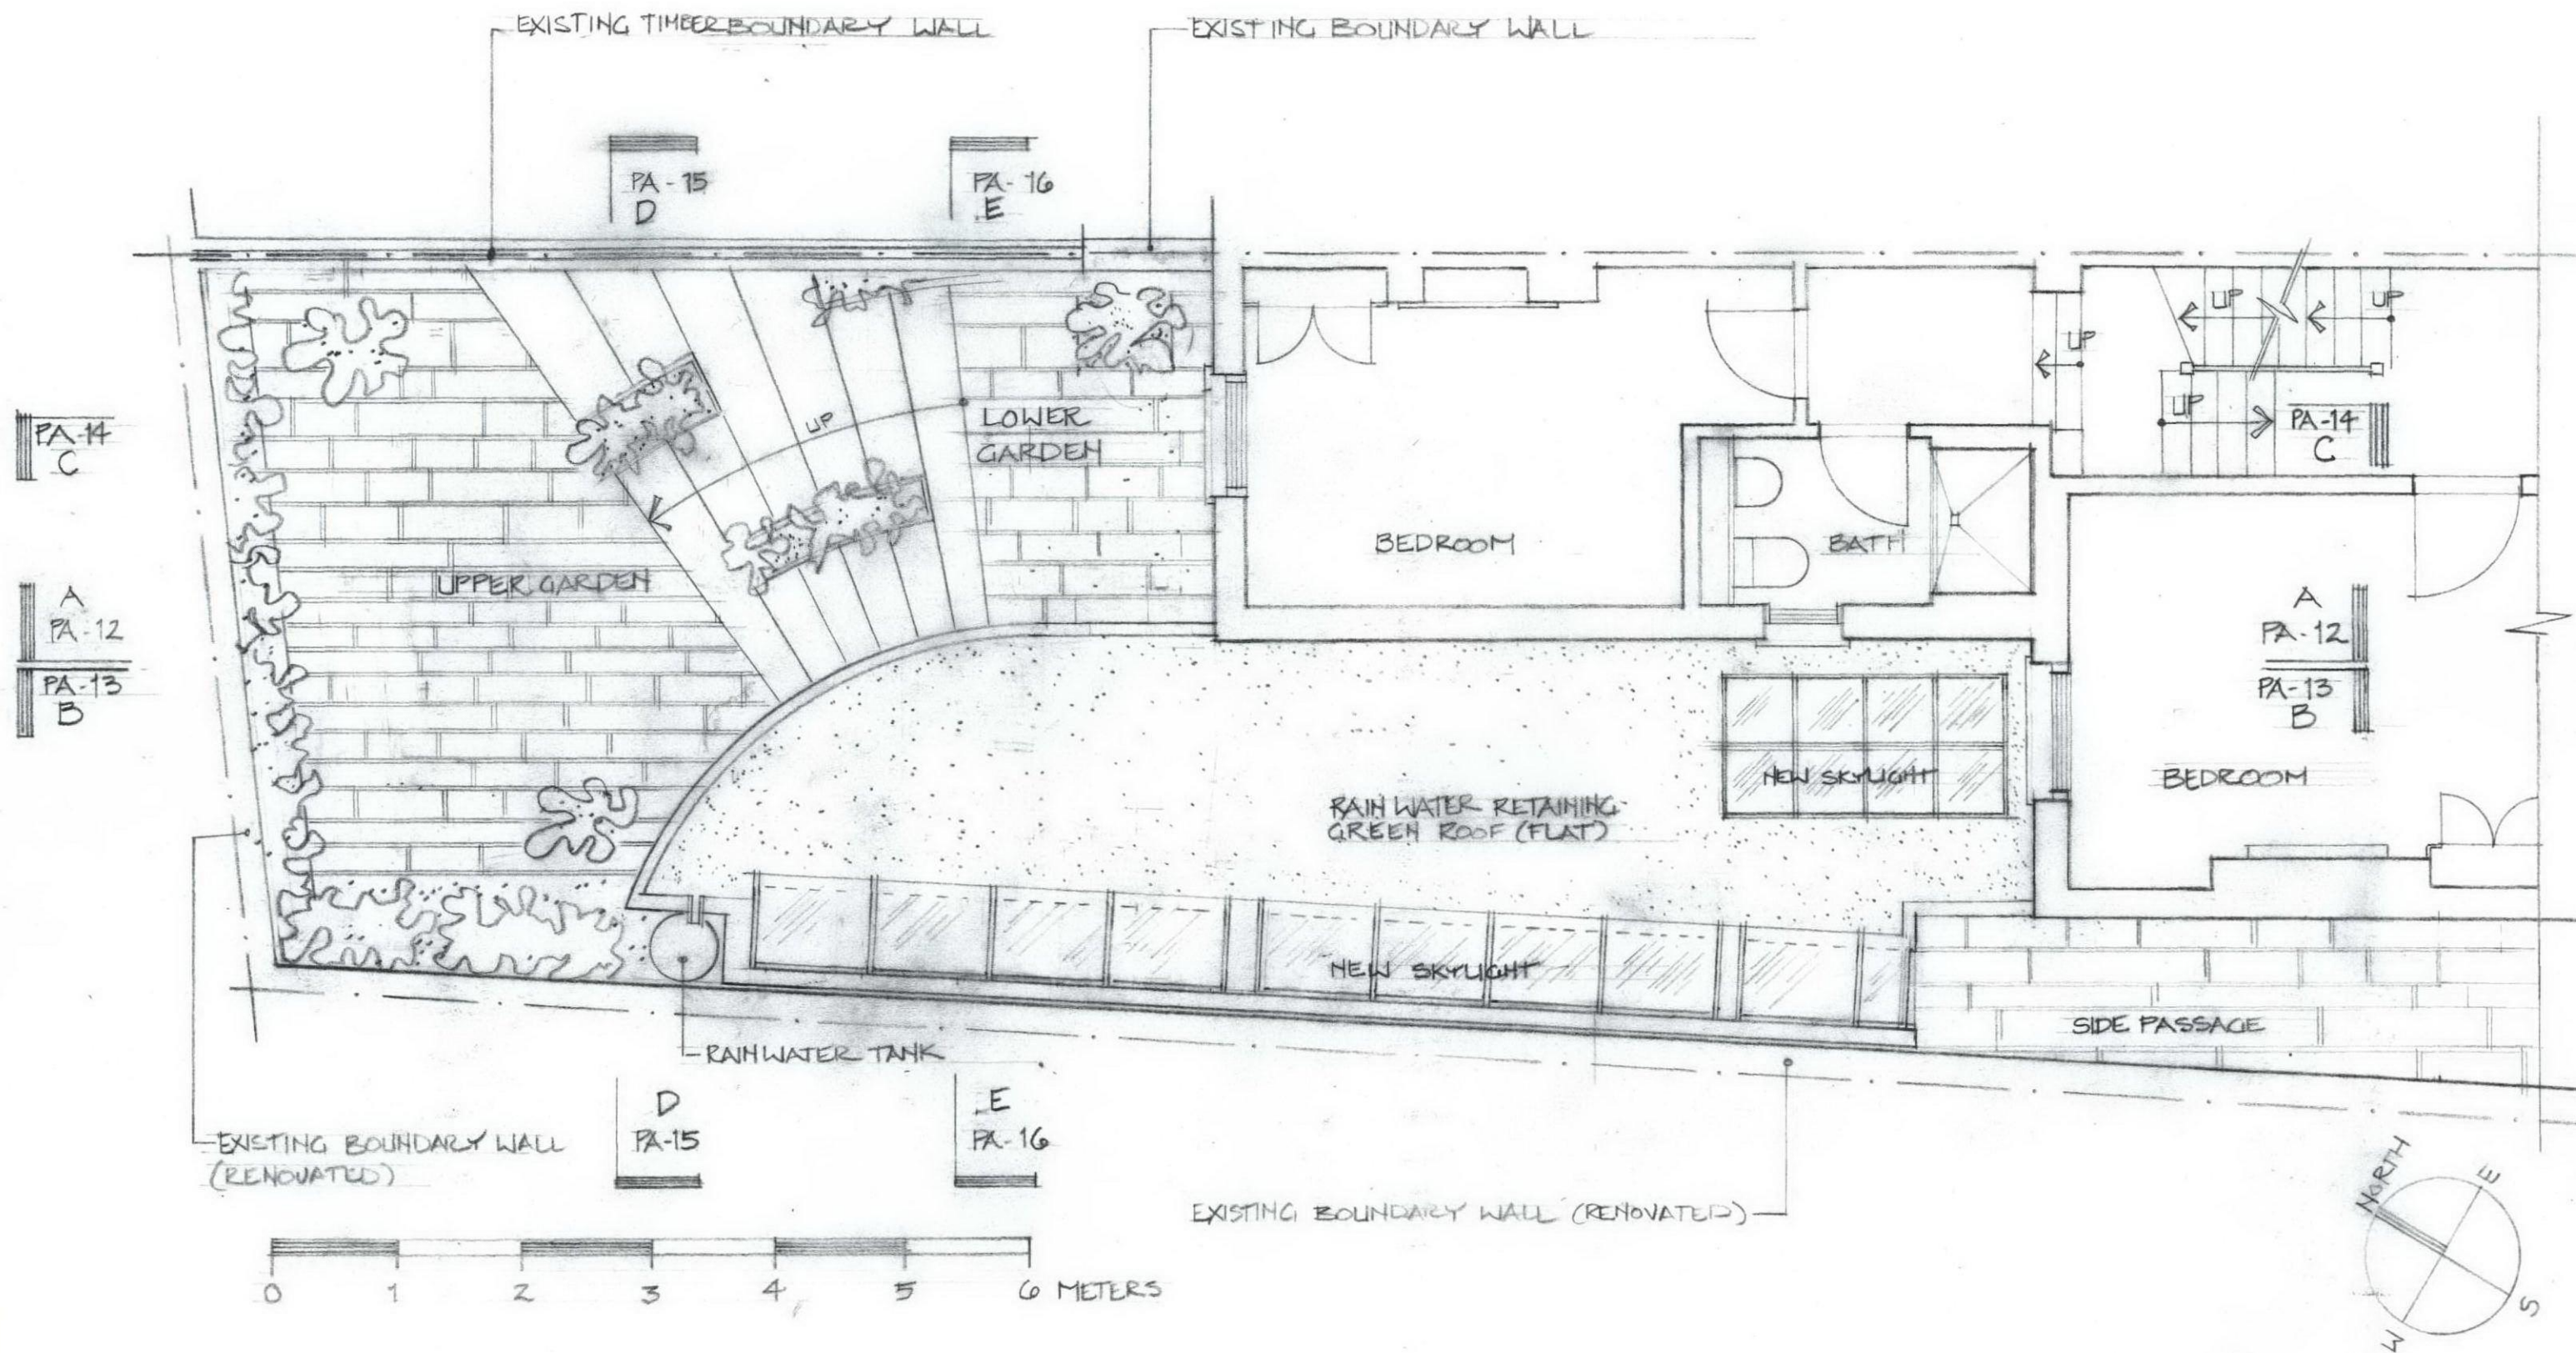

21 BISHAM GARDENS NG 6PJ
PROPOSED 1ST FLOOR PLAN

DRAWING NO. PA-11
SCALE: 1:50 @ A3
DATE: 15.02.2009