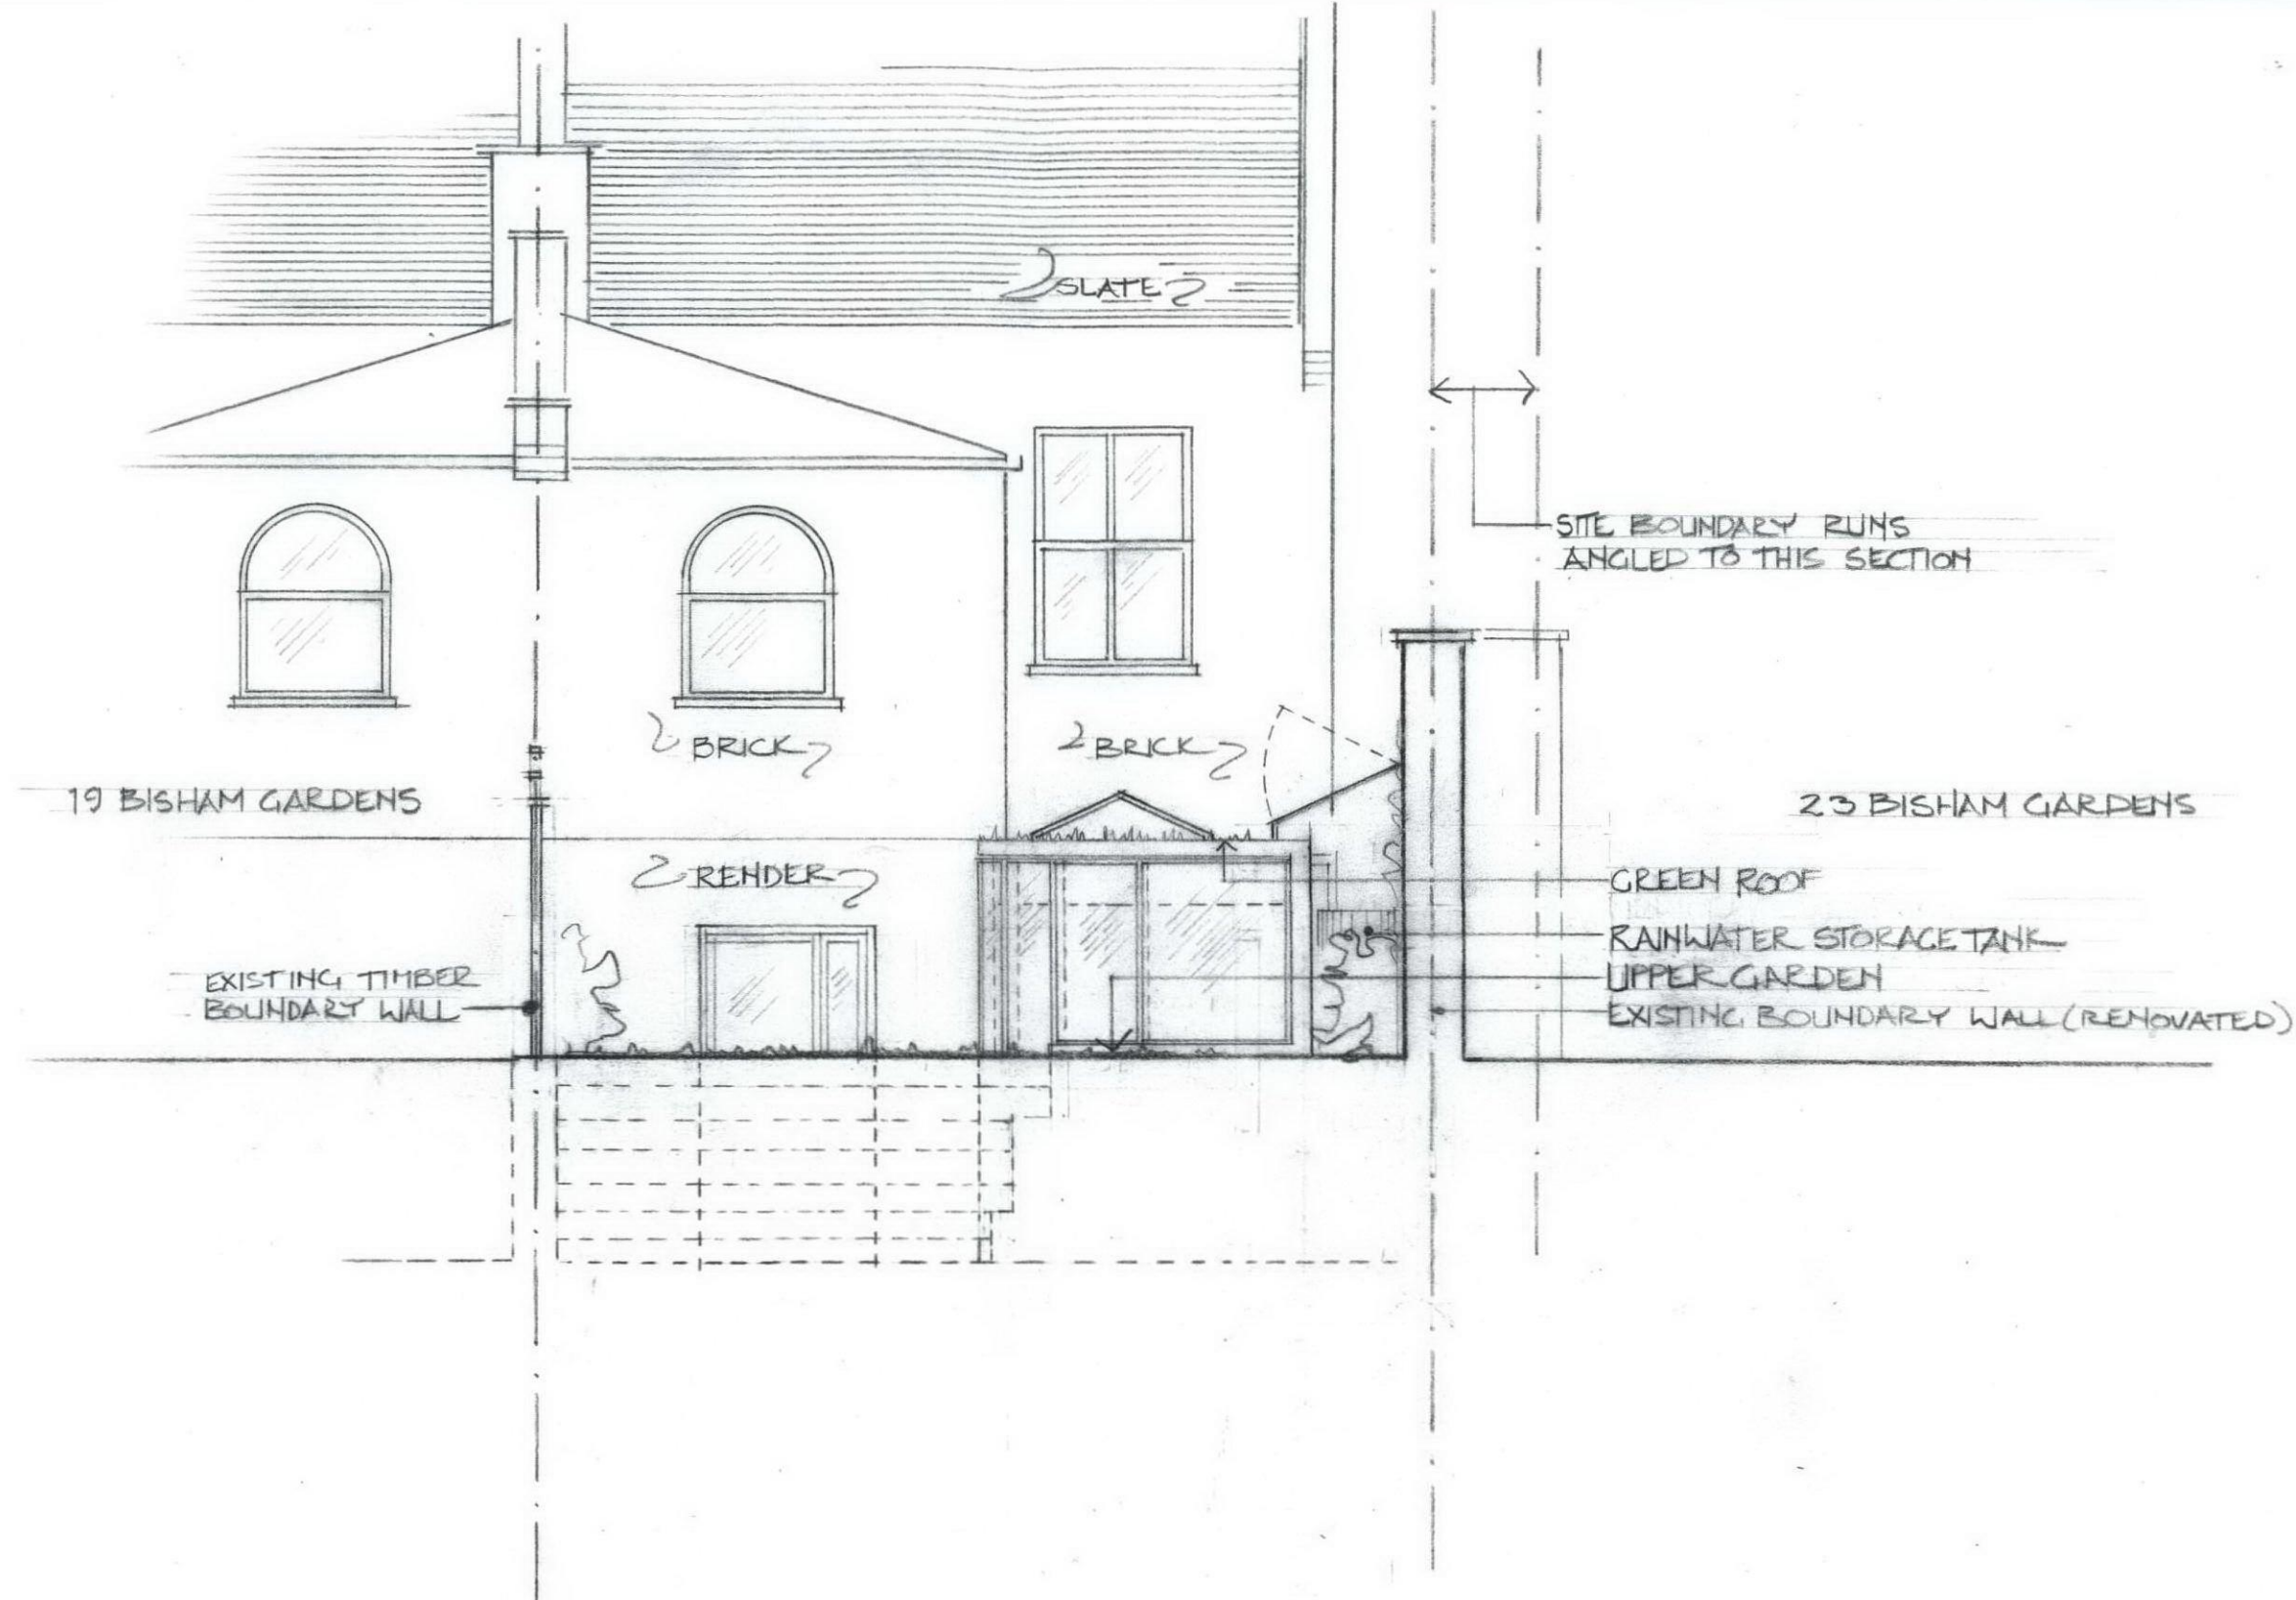


21 BISHAM GARDENS NG 6DJ
 PROPOSED SECTION D-D
 (NORTH ELEVATION)
 DRAWING No. PA-15
 SCALE: 1:50 @ A3
 DATE: 15.02.2009