


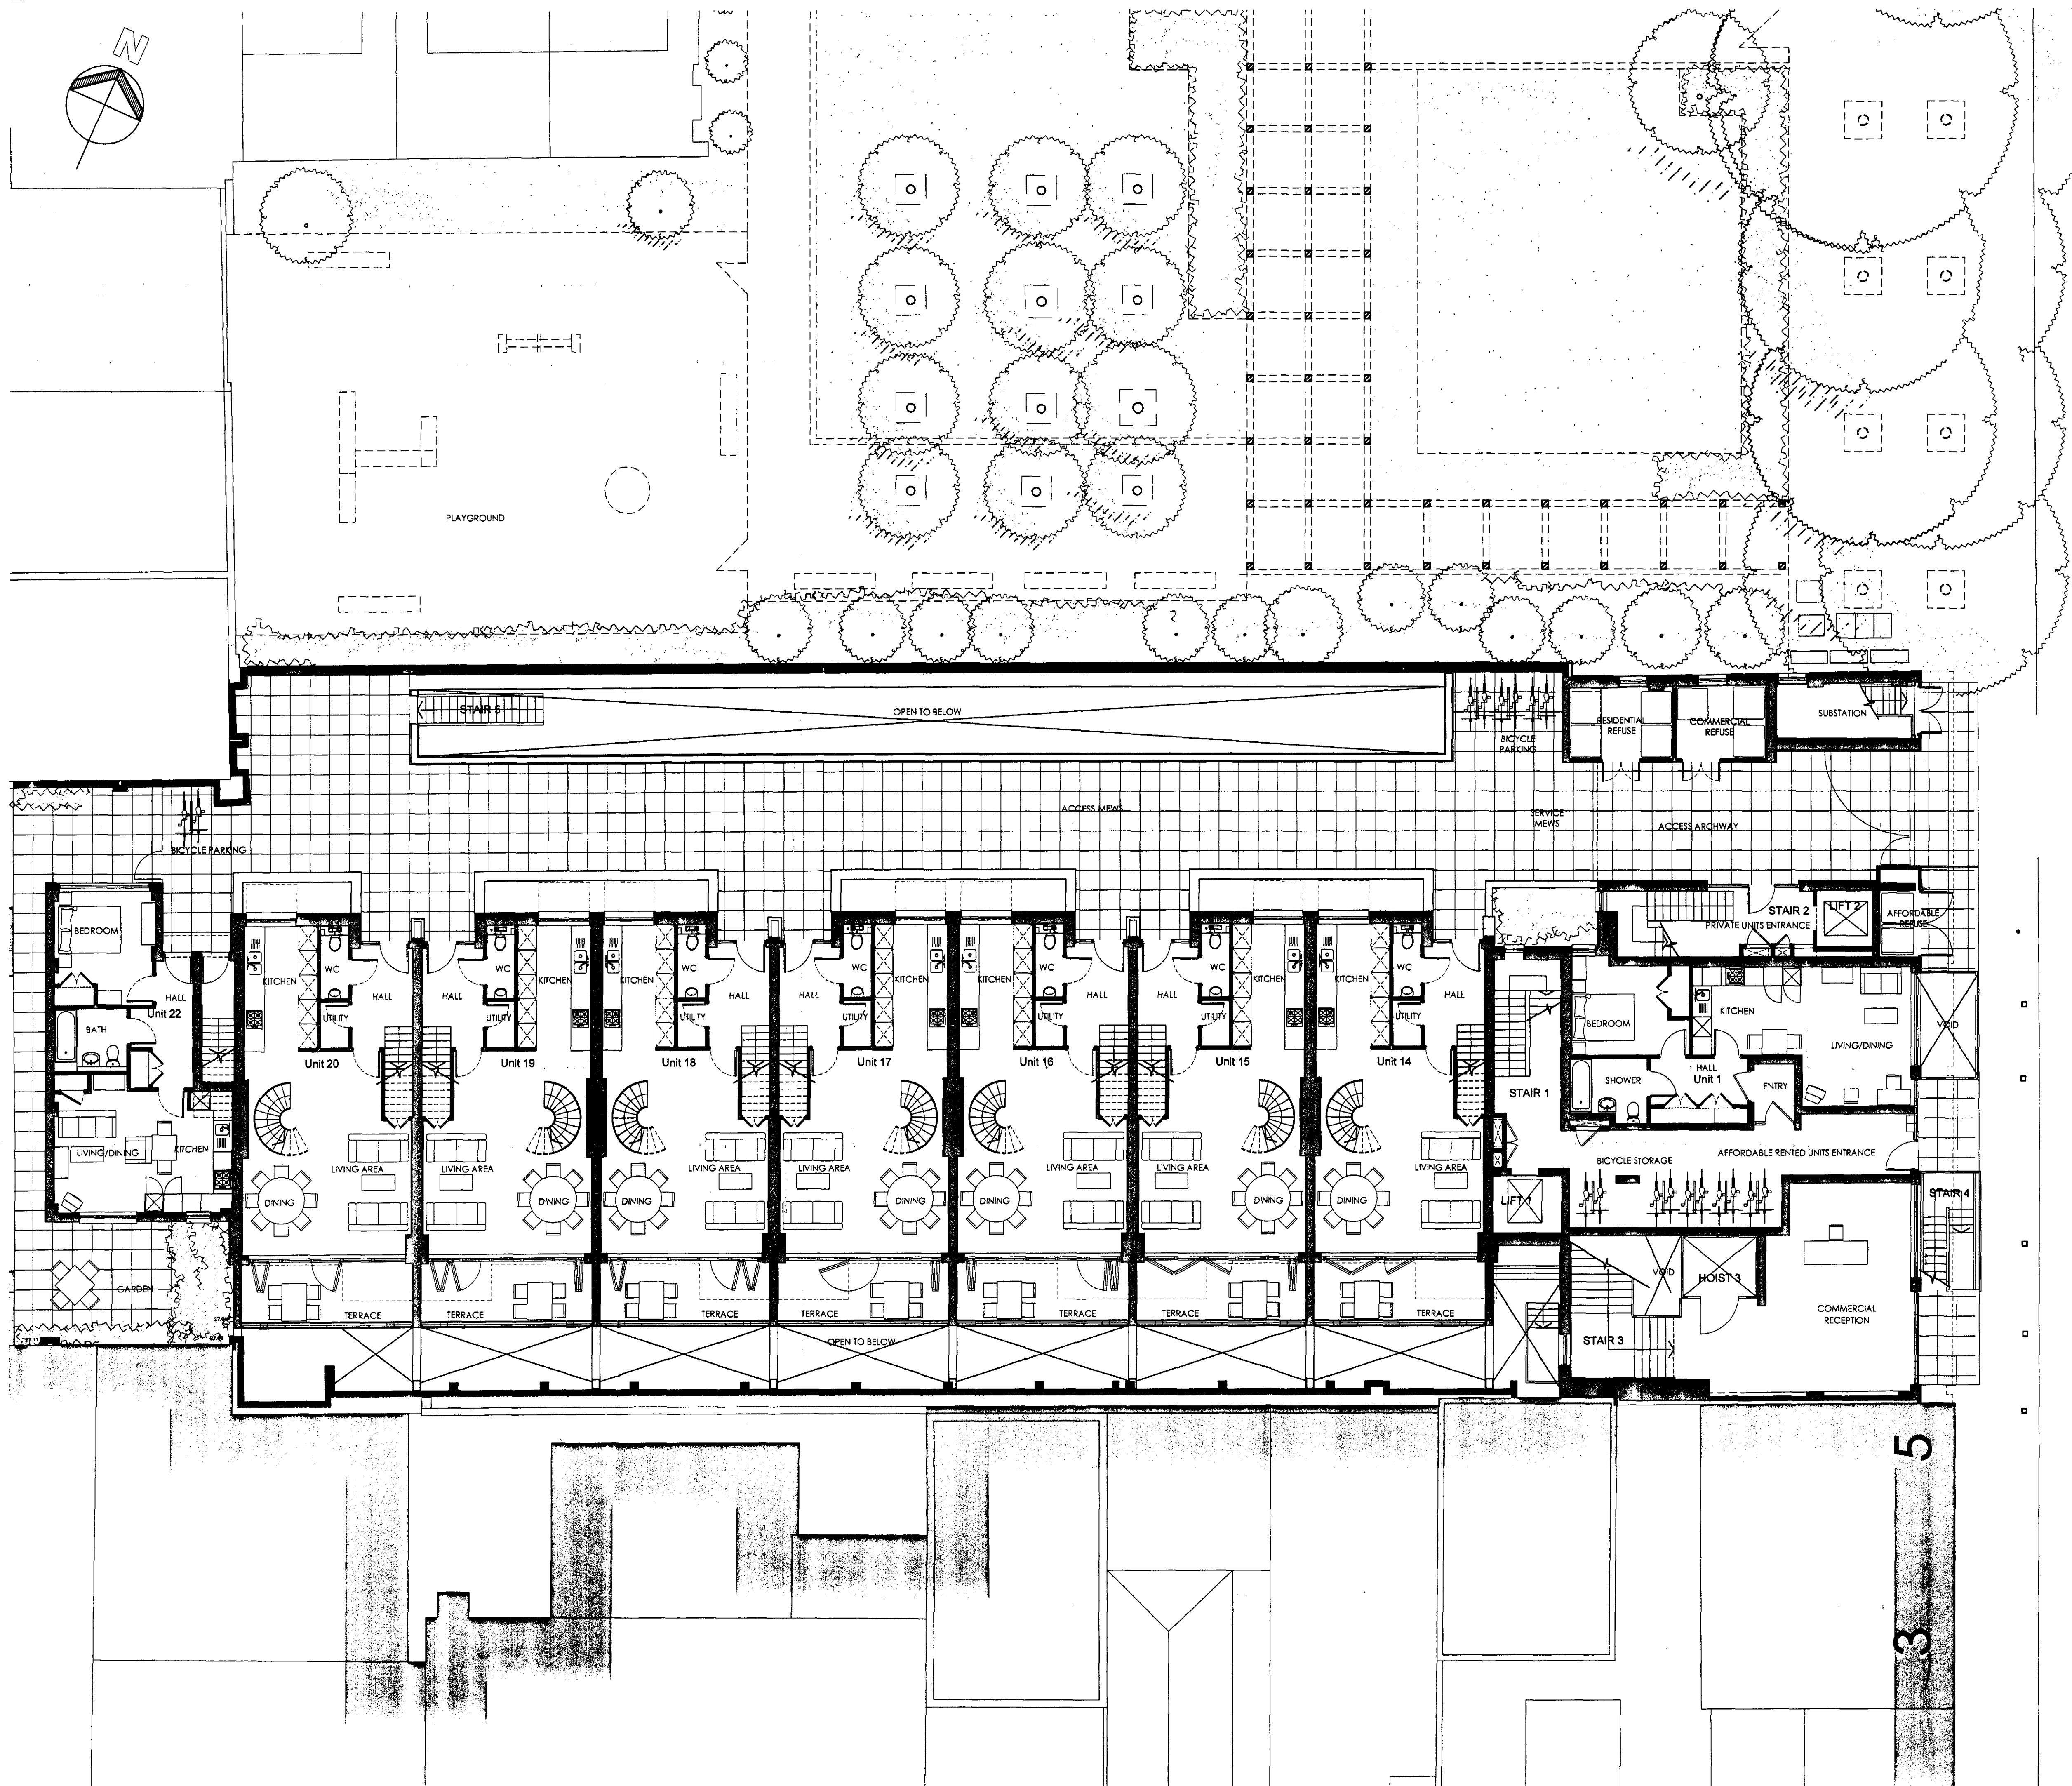

ALL DIMENSIONS AND LEVELS TO BE CHECKED ON SITE BEFORE COMMENCING WORK. ANY DISCREPANCIES SHALL BE IMMEDIATELY NOTIFIED TO THE ARCHITECT IN WRITING. DO NOT SCALE FROM THIS DRAWING, USE FIGURED DIMENSIONS ONLY. IF IN DOUBT CONSULT THE ARCHITECT. © GODDARD MANTON LIMITED

GENERAL NOTES:

3	06.03.2009	ISSUE TO PLANNING	SW
2	16.10.2008	STAIRS TO BASEMENT AMENDED	BN
1	23.09.2008	ISSUED TO PLANNING	BN
	13.05.2008	ISSUED TO PLANNER	BN
REV	DATE	AMENDMENT	BY CK

PLANNING

PROJECT:
7-15 WHITFIELD STREET

TITLE:
GROUND FLOOR PLAN



**Goddard Manton
Architects**

1 Bonny St London NW1 6PE
Telephone : 020 7287 3781
Fax : 020 7454 0029
Web : www.goddardmanton.com
Goddard Manton Limited
Registered in England No. 2384580
Registered Office The Oval 14 West Walk Leicester LE1 7NA

DRAWN: DE	CHECKED:	CREATION DATE: May-08	SCALE(S): 1:100
PROJ No.: 917	DRAWING No.: P-102	REV. No.: 3	

©Whitfield Street Design Architects 1 Current Drawing 100 - Planning 102 ground.dwg plotted by Brett Nicholas