
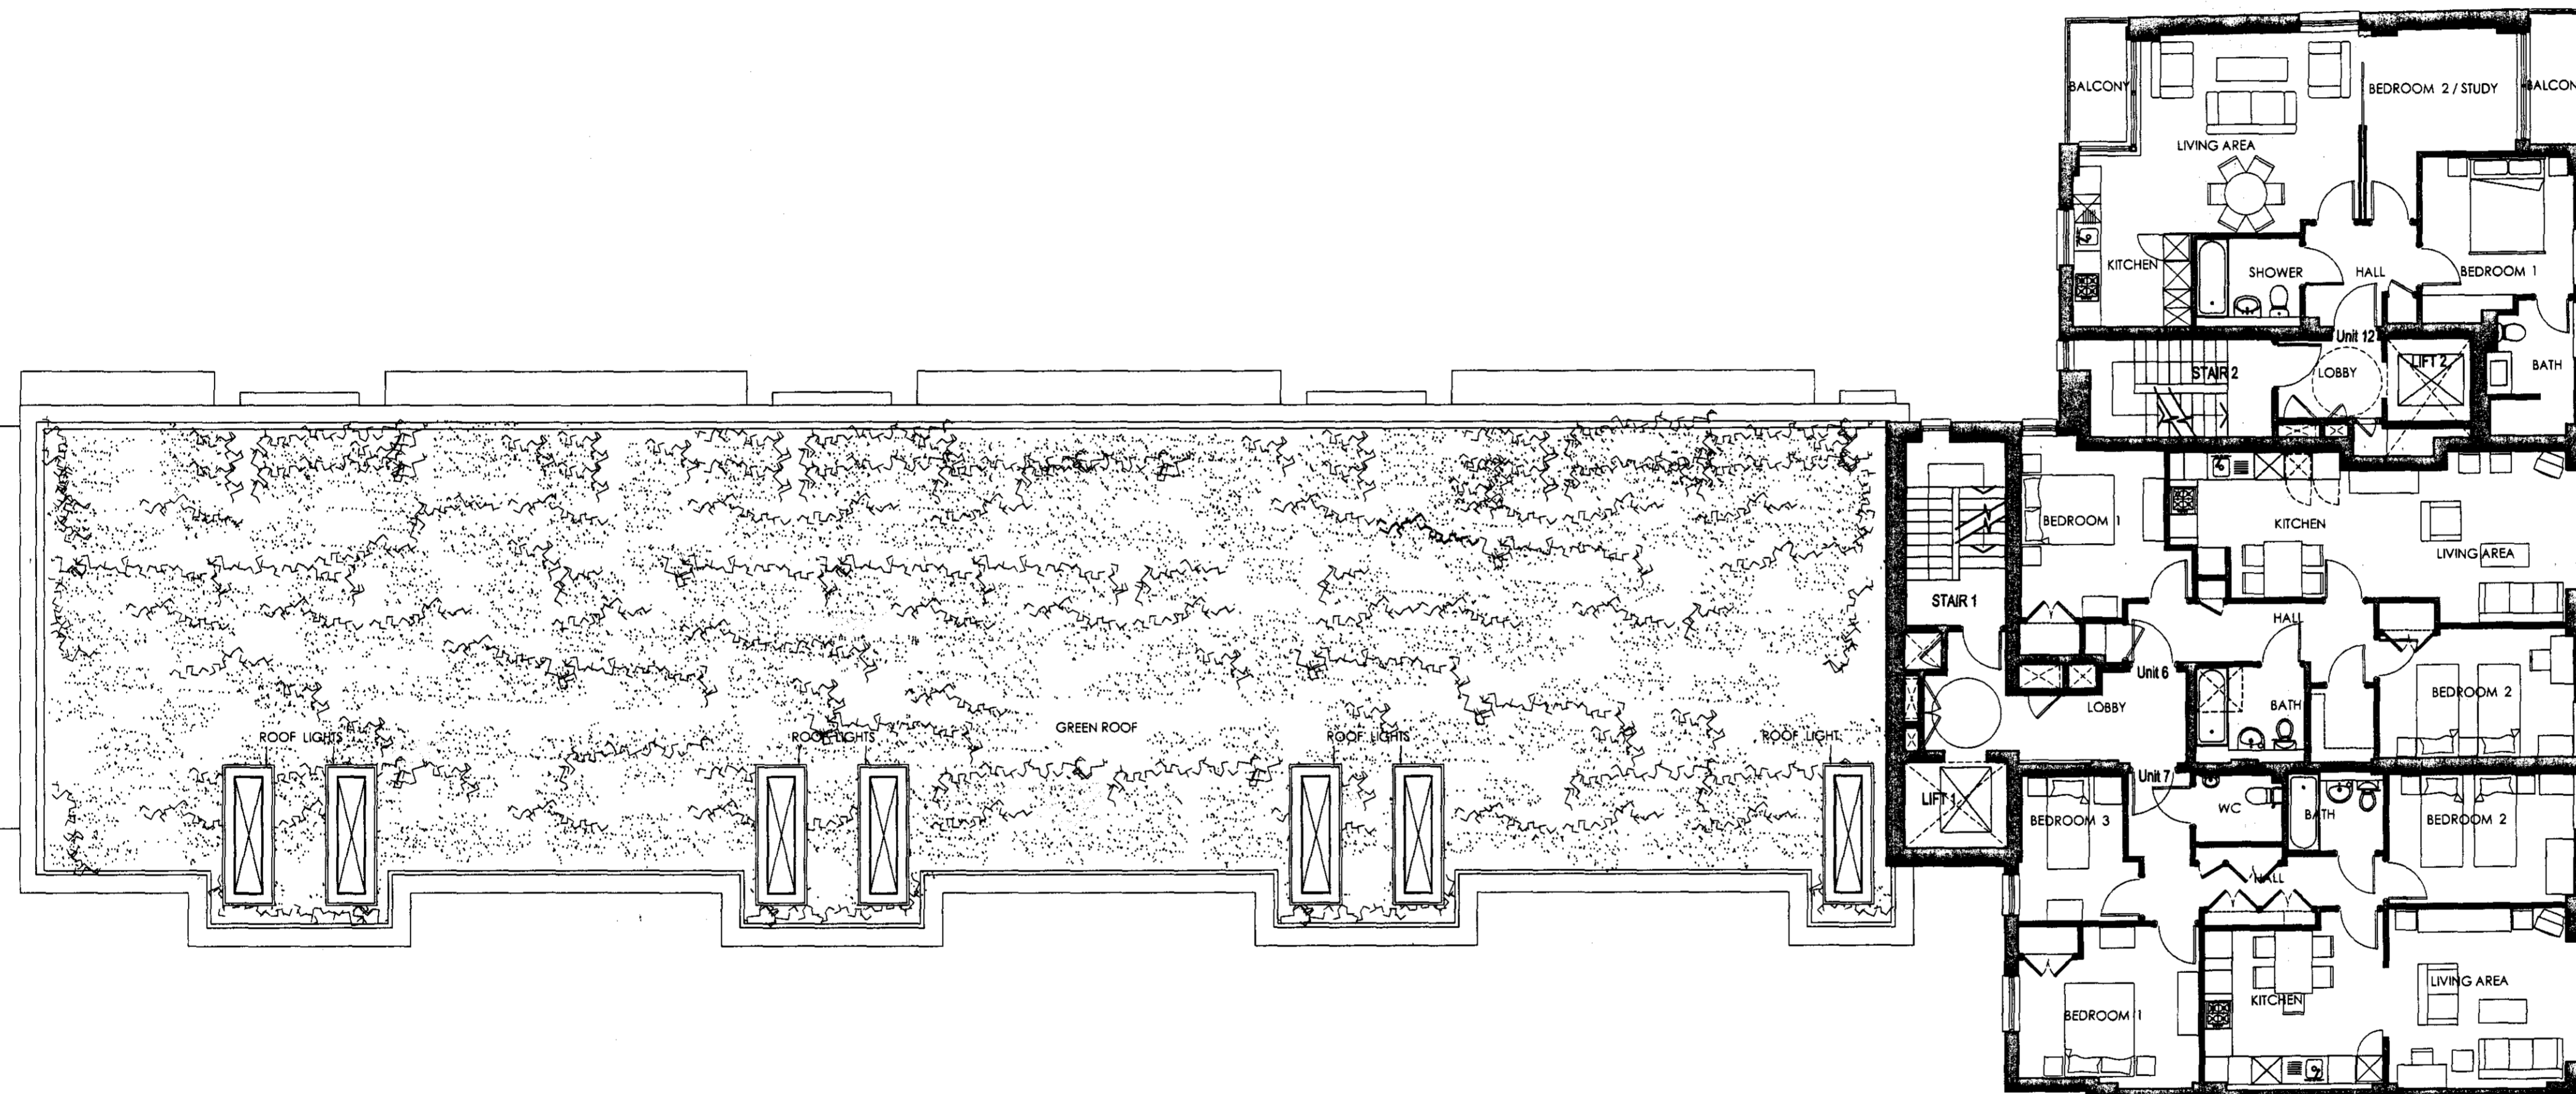


ALL DIMENSIONS AND LEVELS TO BE CHECKED ON SITE BEFORE COMMENCING WORK. ANY DISCREPANCIES SHALL BE IMMEDIATELY NOTIFIED TO THE ARCHITECT IN WRITING. DO NOT SCALE FROM THIS DRAWING. USE FIGURED DIMENSIONS ONLY. IF IN DOUBT CONSULT THE ARCHITECT. © GODDARD MANTON LIMITED

GENERAL NOTES:

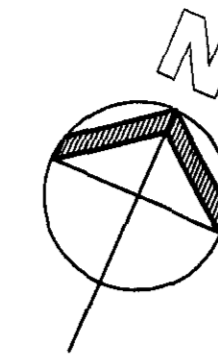


2	06.03.2008	ISSUED TO PLANNING	SW
1	23.09.2008	ISSUED TO PLANNING	BN
	13.05.2008	ISSUED TO PLANNER	BN
REV	DATE	AMENDMENT	BY CK

PLANNING

PROJECT:  
7-15 WHITFIELD STREET

TITLE:  
THIRD FLOOR PLAN

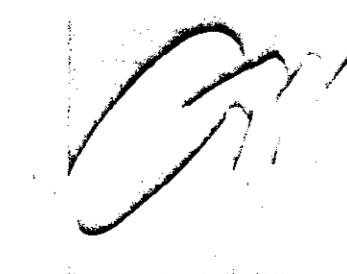

Goddard Manton  
Architects

1 Bonny St London NW1 9PE  
Telephone : 020 7287 3761  
Fax : 020 7424 0229  
Web : www.goddardmanton.com

Goddard Manton Limited  
Registered in England No. 2364560  
Registered Office The Oval 14 West Walk Leicester LE1 7NA

DRAWN DE	CHECKED	CREATION DATE May-08	SCALE(S) @ A1 1:100
PROJ No.: 917	DRAWING No.: P-105	REV. No.: 2	