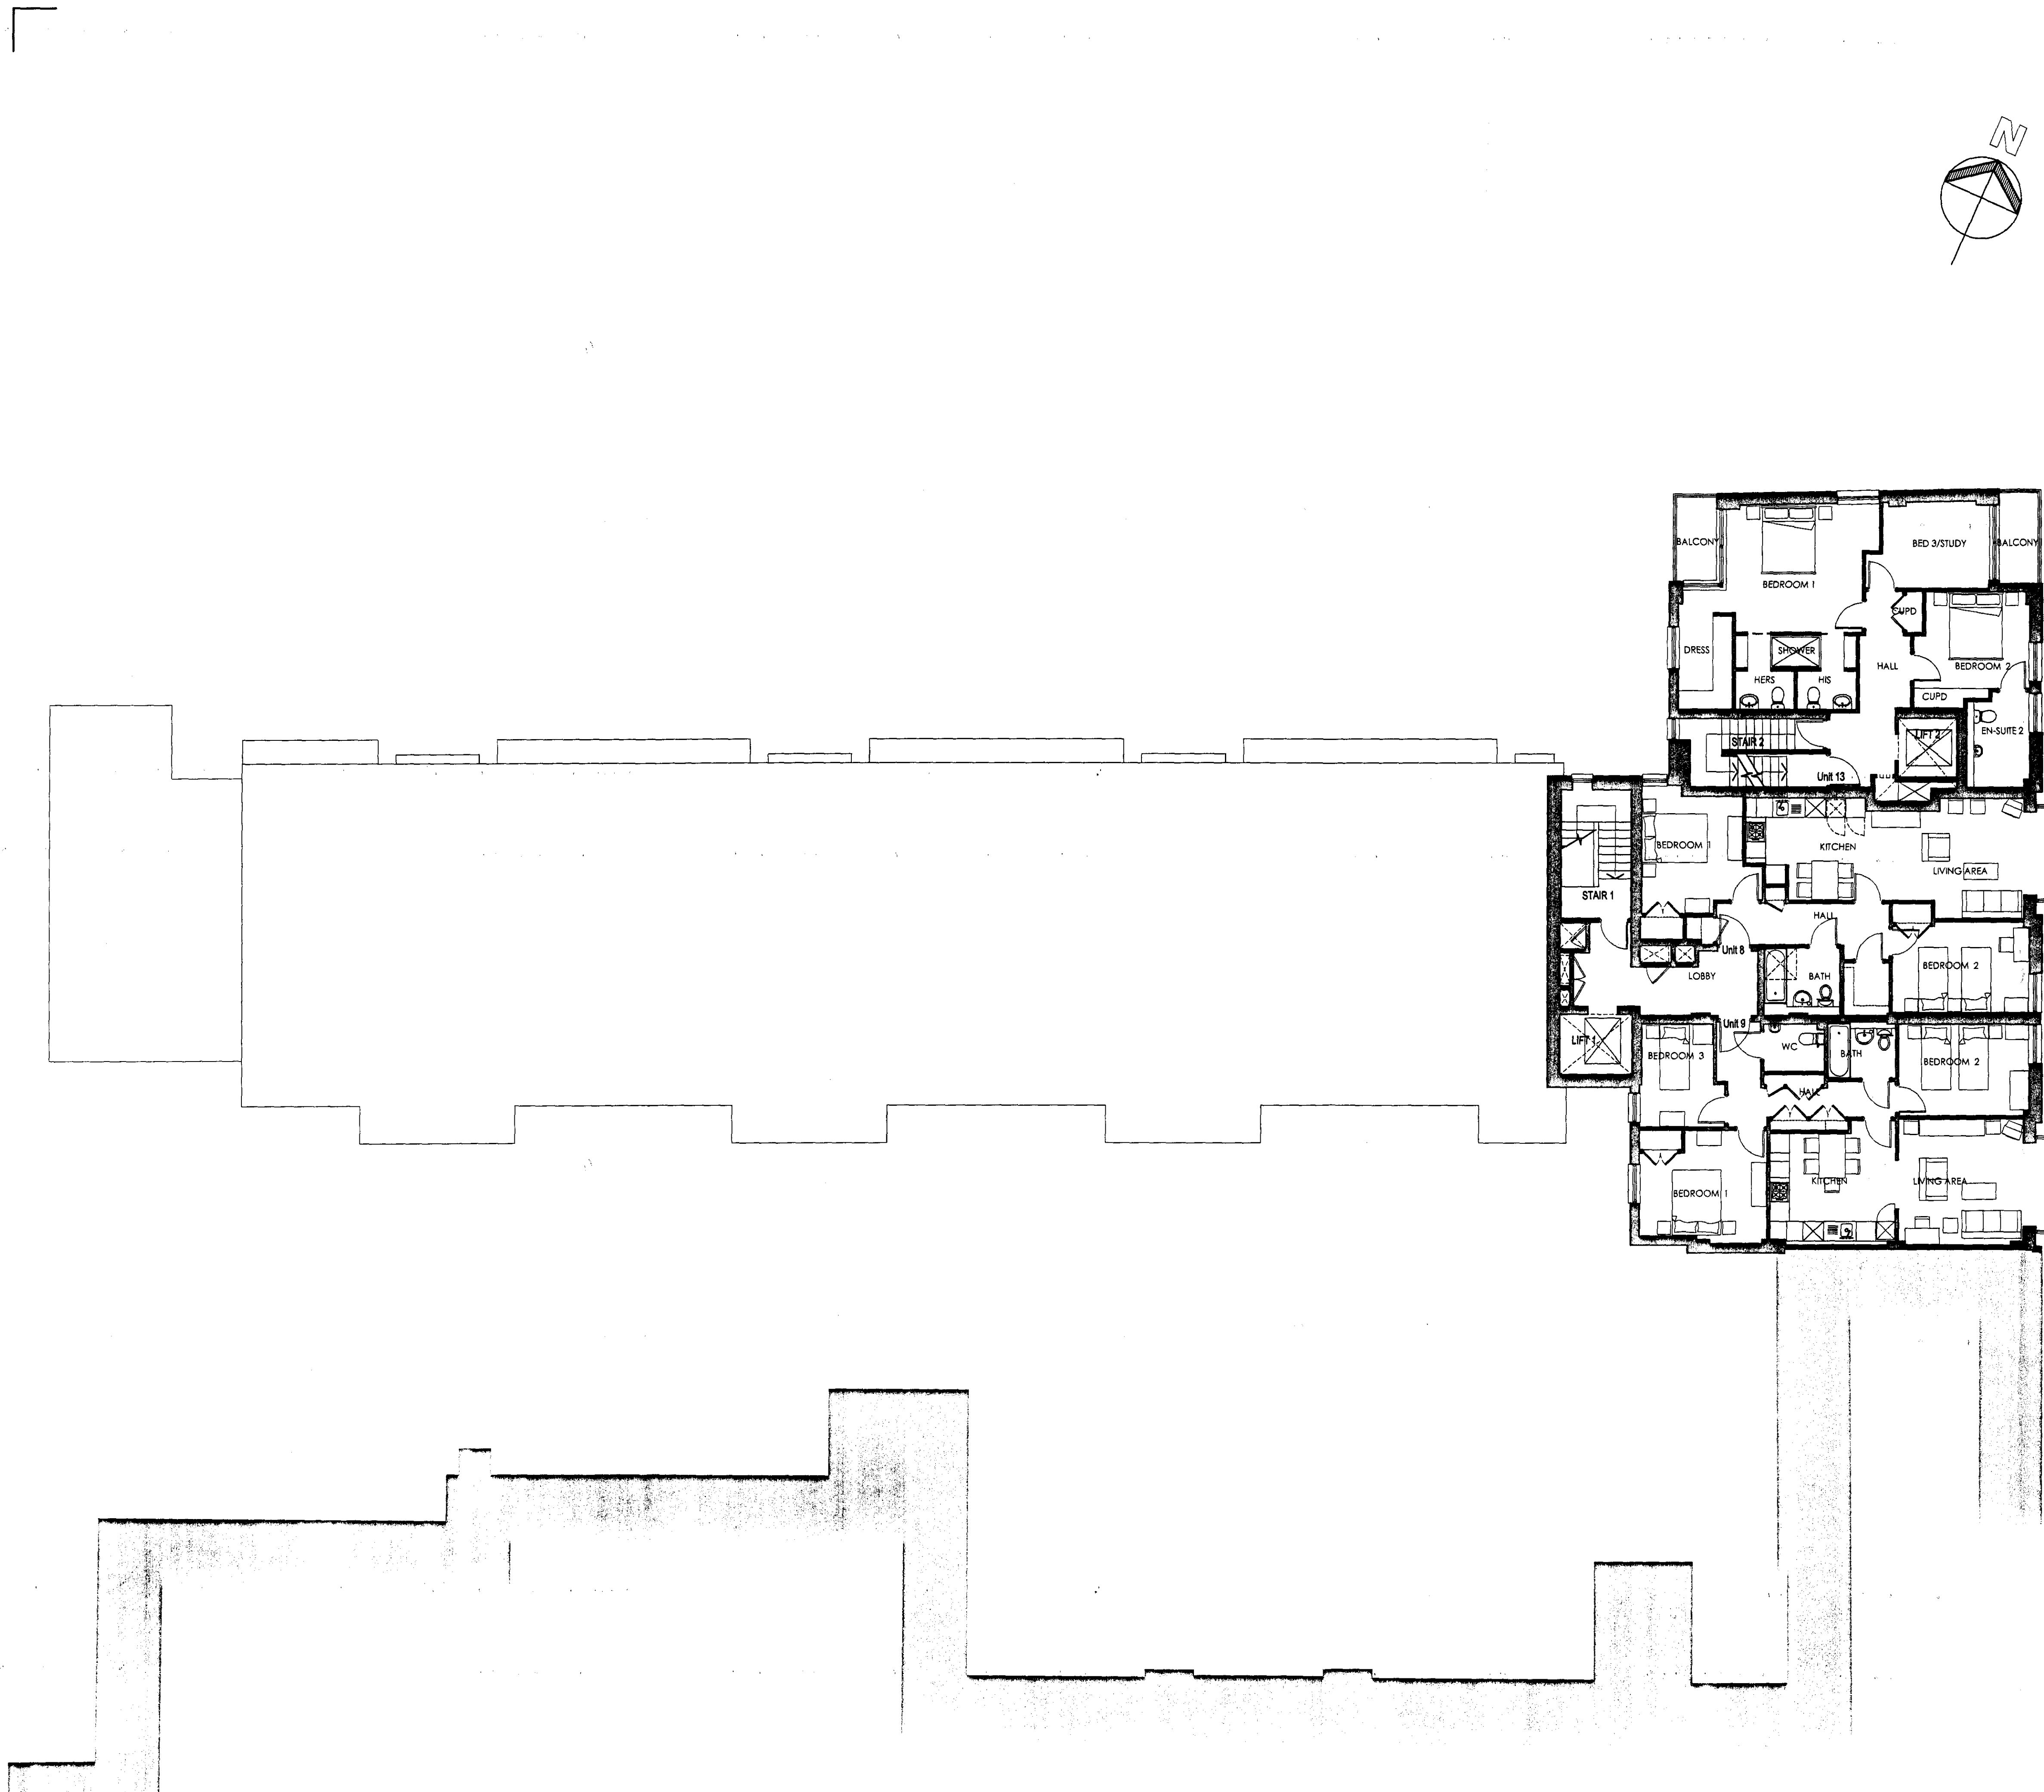


ALL DIMENSIONS AND LEVELS TO BE CHECKED ON SITE BEFORE COMMENCING WORK. ANY DISCREPANCIES SHALL BE IMMEDIATELY NOTIFIED TO THE ARCHITECT IN WRITING. DO NOT SCALE FROM THIS DRAWING. USE FIGURED DIMENSIONS ONLY. IF IN DOUBT CONSULT THE ARCHITECT. © GODDARD MANTON LIMITED


GENERAL NOTES:

2	06.03.2009	ISSUED TO PLANNING	SW
1	23.09.2008	ISSUED TO PLANNING	BN
REV	DATE	AMENDMENT	BY CK

PLANNING

PROJECT:
7-15 WHITFIELD STREET

TITLE:
FOURTH FLOOR PLAN

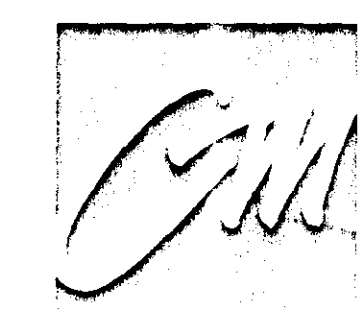

Goddard Manton Architects
1 Bonny St London NW1 8PE
Telephone: 020 7267 3761
Fax: 020 7424 0029
Web: www.goddardmanton.com
Goddard Manton Limited,
Registered in England No. 2364580
Registered Office: The Oval 14 West Walk Leicester LE1 7NA

DRAWN: BN	CHECKED:	CREATION DATE: Sep-08	SCALE(S): 1:100
PROJ No.: 917	DRAWING No.: P-106	REV. No.: 2	